

1 EAST ELEVATION
A3.00 Scale: 1: 200

2 EAST ELEVATION -WEST TOWER
A3.00 Scale: 1: 200

PROJECT TEAM

ARCHITECT
 HOBIN ARCHITECTURE
 PATRICK BISSON
 T 613-238-7200

PLANNING
 FOTENN CONSULTANTS INC.
 STEPHANIE MORRIS
 T 613-730-3709

CIVIL
 J.L. RICHARDS
 LUCIE DALRYMPLE
 T 613-913-4368

LANDSCAPE ARCHITECT
 CSW LANDSCAPE ARCHITECTS
 SHERI EDWARDS
 T 613-729-4536

TRANSPORTATION
 PARSONS
 MARK BAKER
 T 613-222-8234

ENVIRONMENTAL
 GRADIENT WIND ENGINEERING
 JOSHUA FOSTER
 T 613-836-0634

SURVEYOR
 STANTEC
 BRIAN WEBSTER
 T 613-229-7644

WIND FRIENDLY GLASS: AS PER CITY OF OTTAWA SAFETY GUIDELINES OUTLINE 2.1, TYPICAL 30-30-30
 1) GLASS PROVIDED FOR LOW WIND SPEEDS ONLY
 2) GLASS PROVIDED FOR ALL BALCONY RAILINGS ON LEVEL 4
 3) GLASS PROVIDED FOR ALL BALCONY RAILINGS ON ROOF TERRACE LEVELS

no.	date	revision
2	210923	issued for rezoning
1	210827	issued for rezoning

It is the responsibility of the appropriate contractor to check and verify all dimensions on site and report all errors and/or omissions to the architect.

All contractors must comply with all pertinent codes and by-laws.
 Do not scale drawings.

This drawing may not be used for construction until signed.
 Copyright reserved.

LEGEND:

NEW BUILD	ALUMINUM FLASHING
AP -1	ALUMINUM PANEL 1
BV -1	BRICK VENEER
GR	GLASS RAILING
MS -1	METAL SIDING 1
SP	SPANDREL PANEL
VG	VISION GLASS

Hobin Architecture Incorporated
 63 Pamela Street
 Ottawa, Ontario
 Canada K1S 5K6
 T: 613-238-7200
 F: 613-235-2005
 E: mail@hobinarc.com
 hobinarc.com



HOBIN
 ARCHITECTURE

PROJECT/LOCATION:
 1081 Carling

DRAWING TITLE:
 ELEVATIONS



DRAWN BY: PB/KM **DATE:** 210923 **SCALE:** 1:200

PROJECT: 2117

DRAWING NO.: A3-00

REVISION NO.:



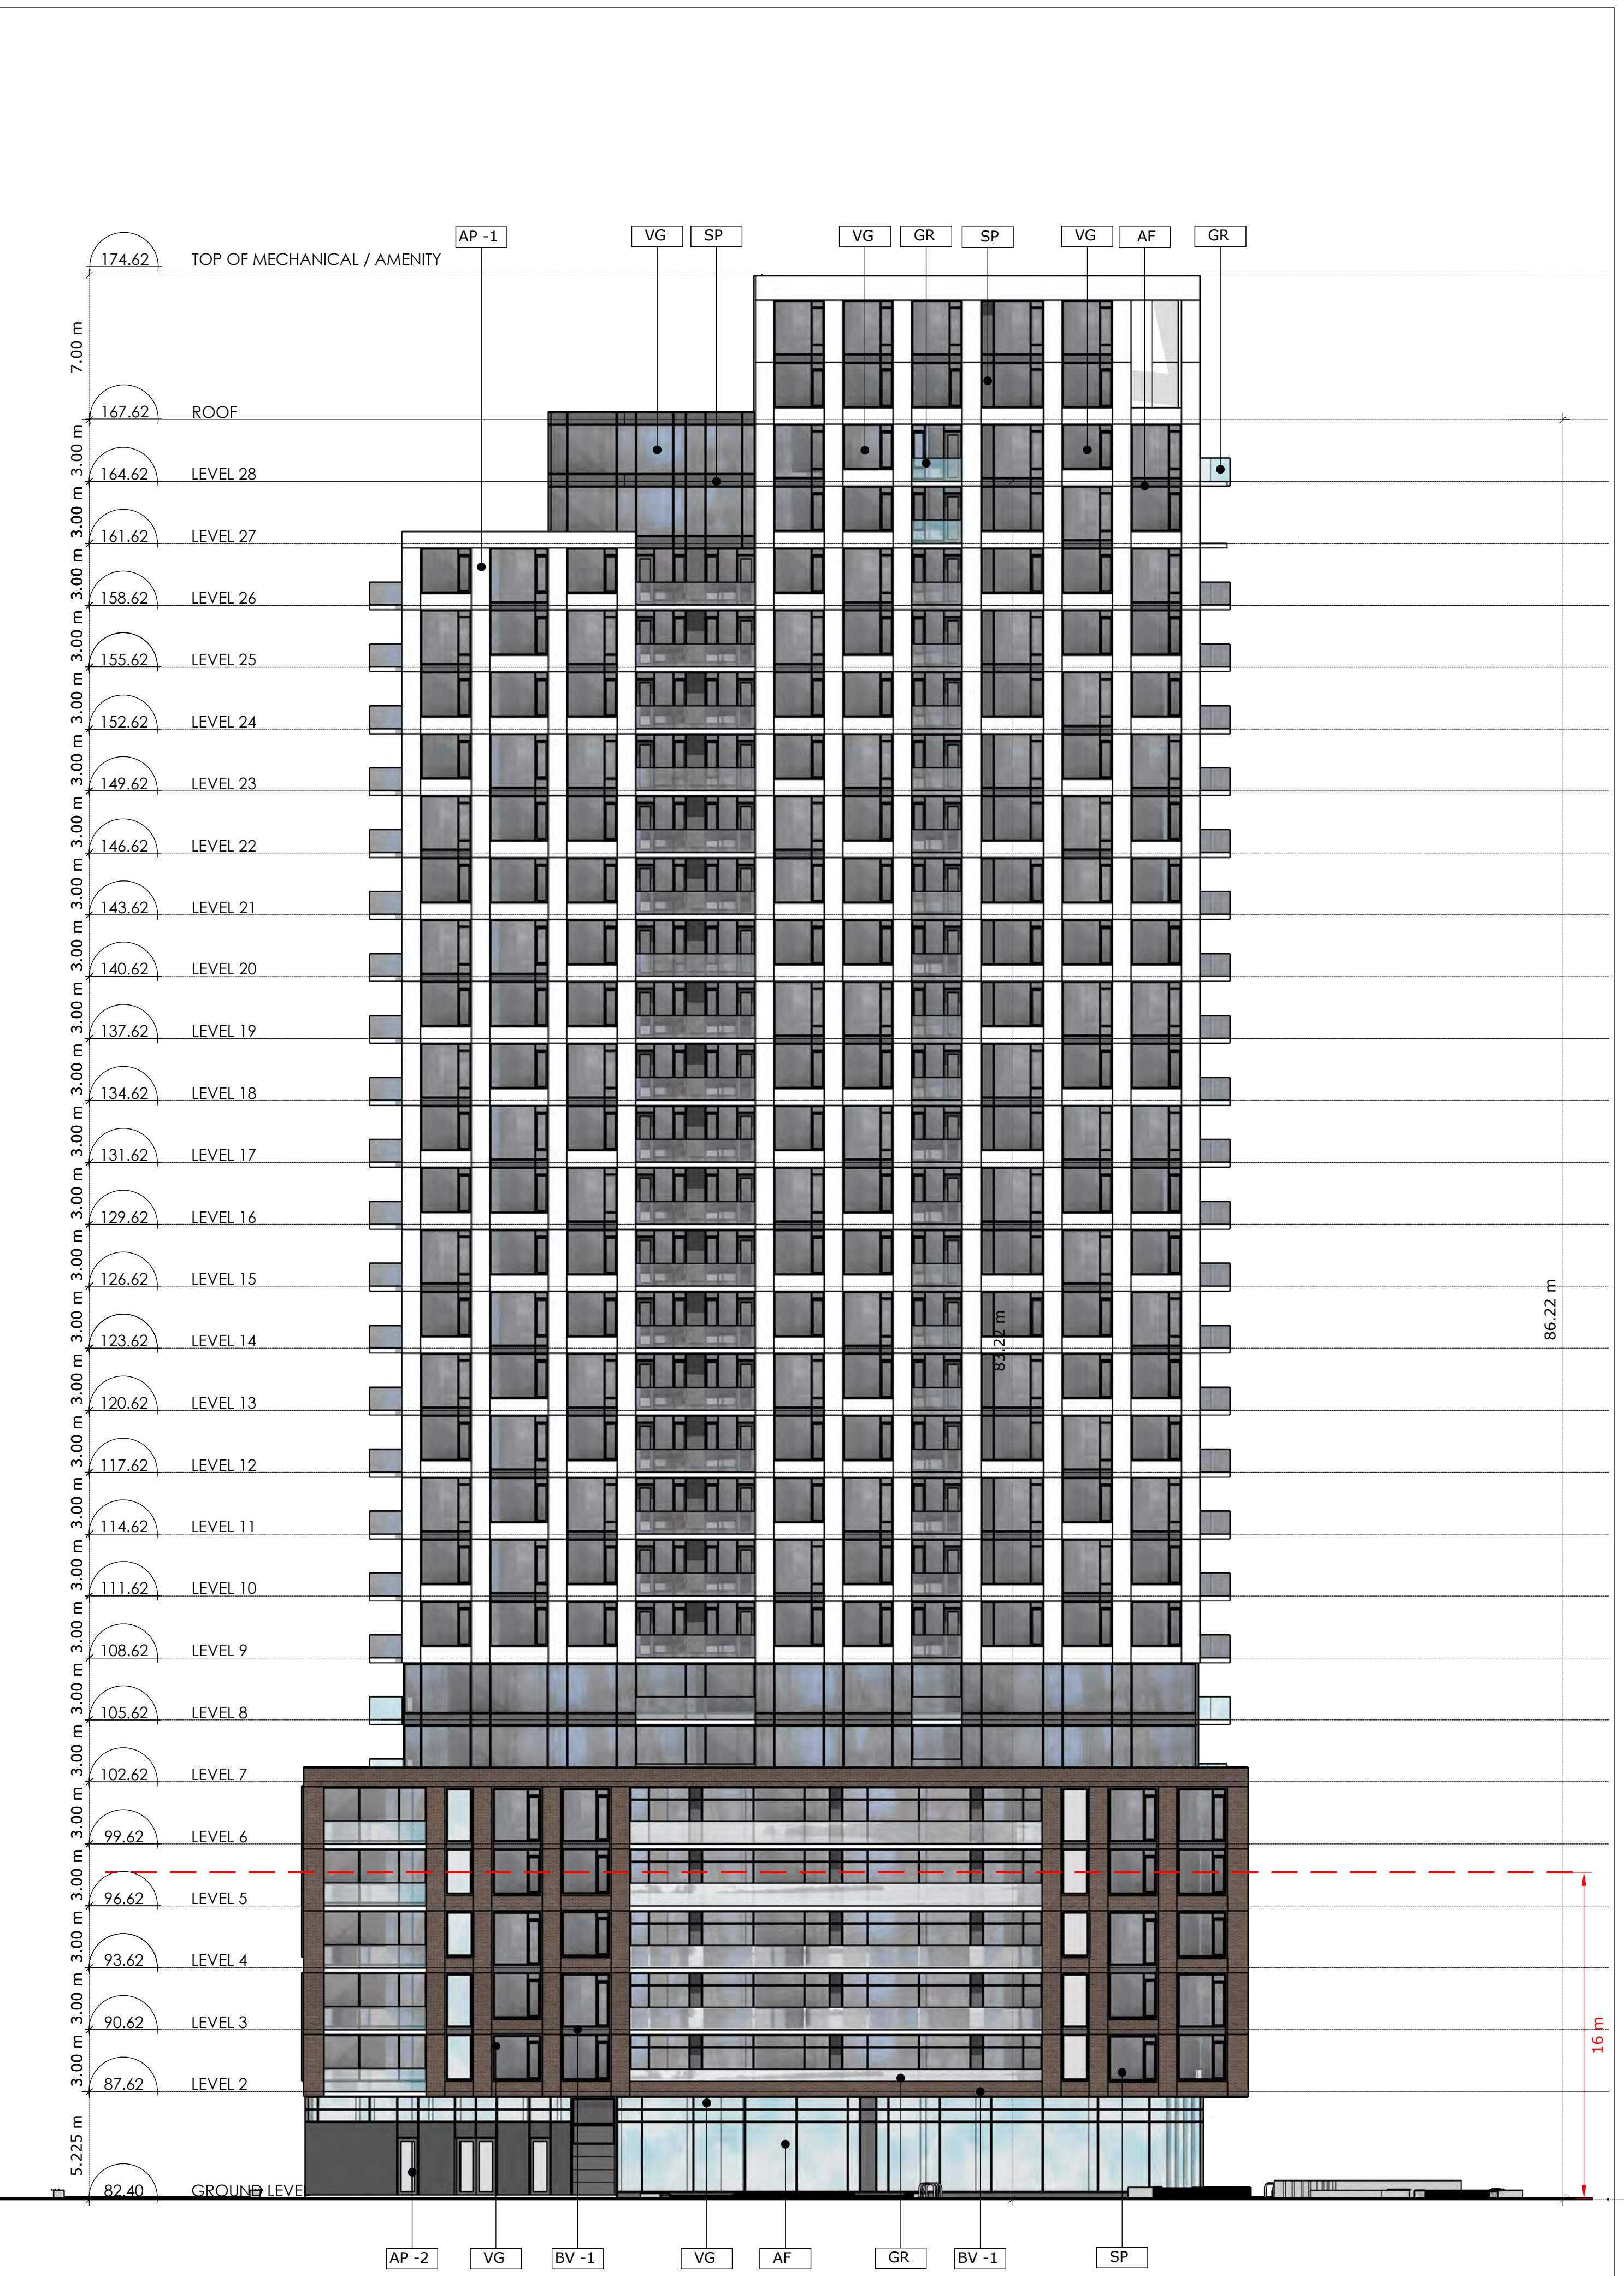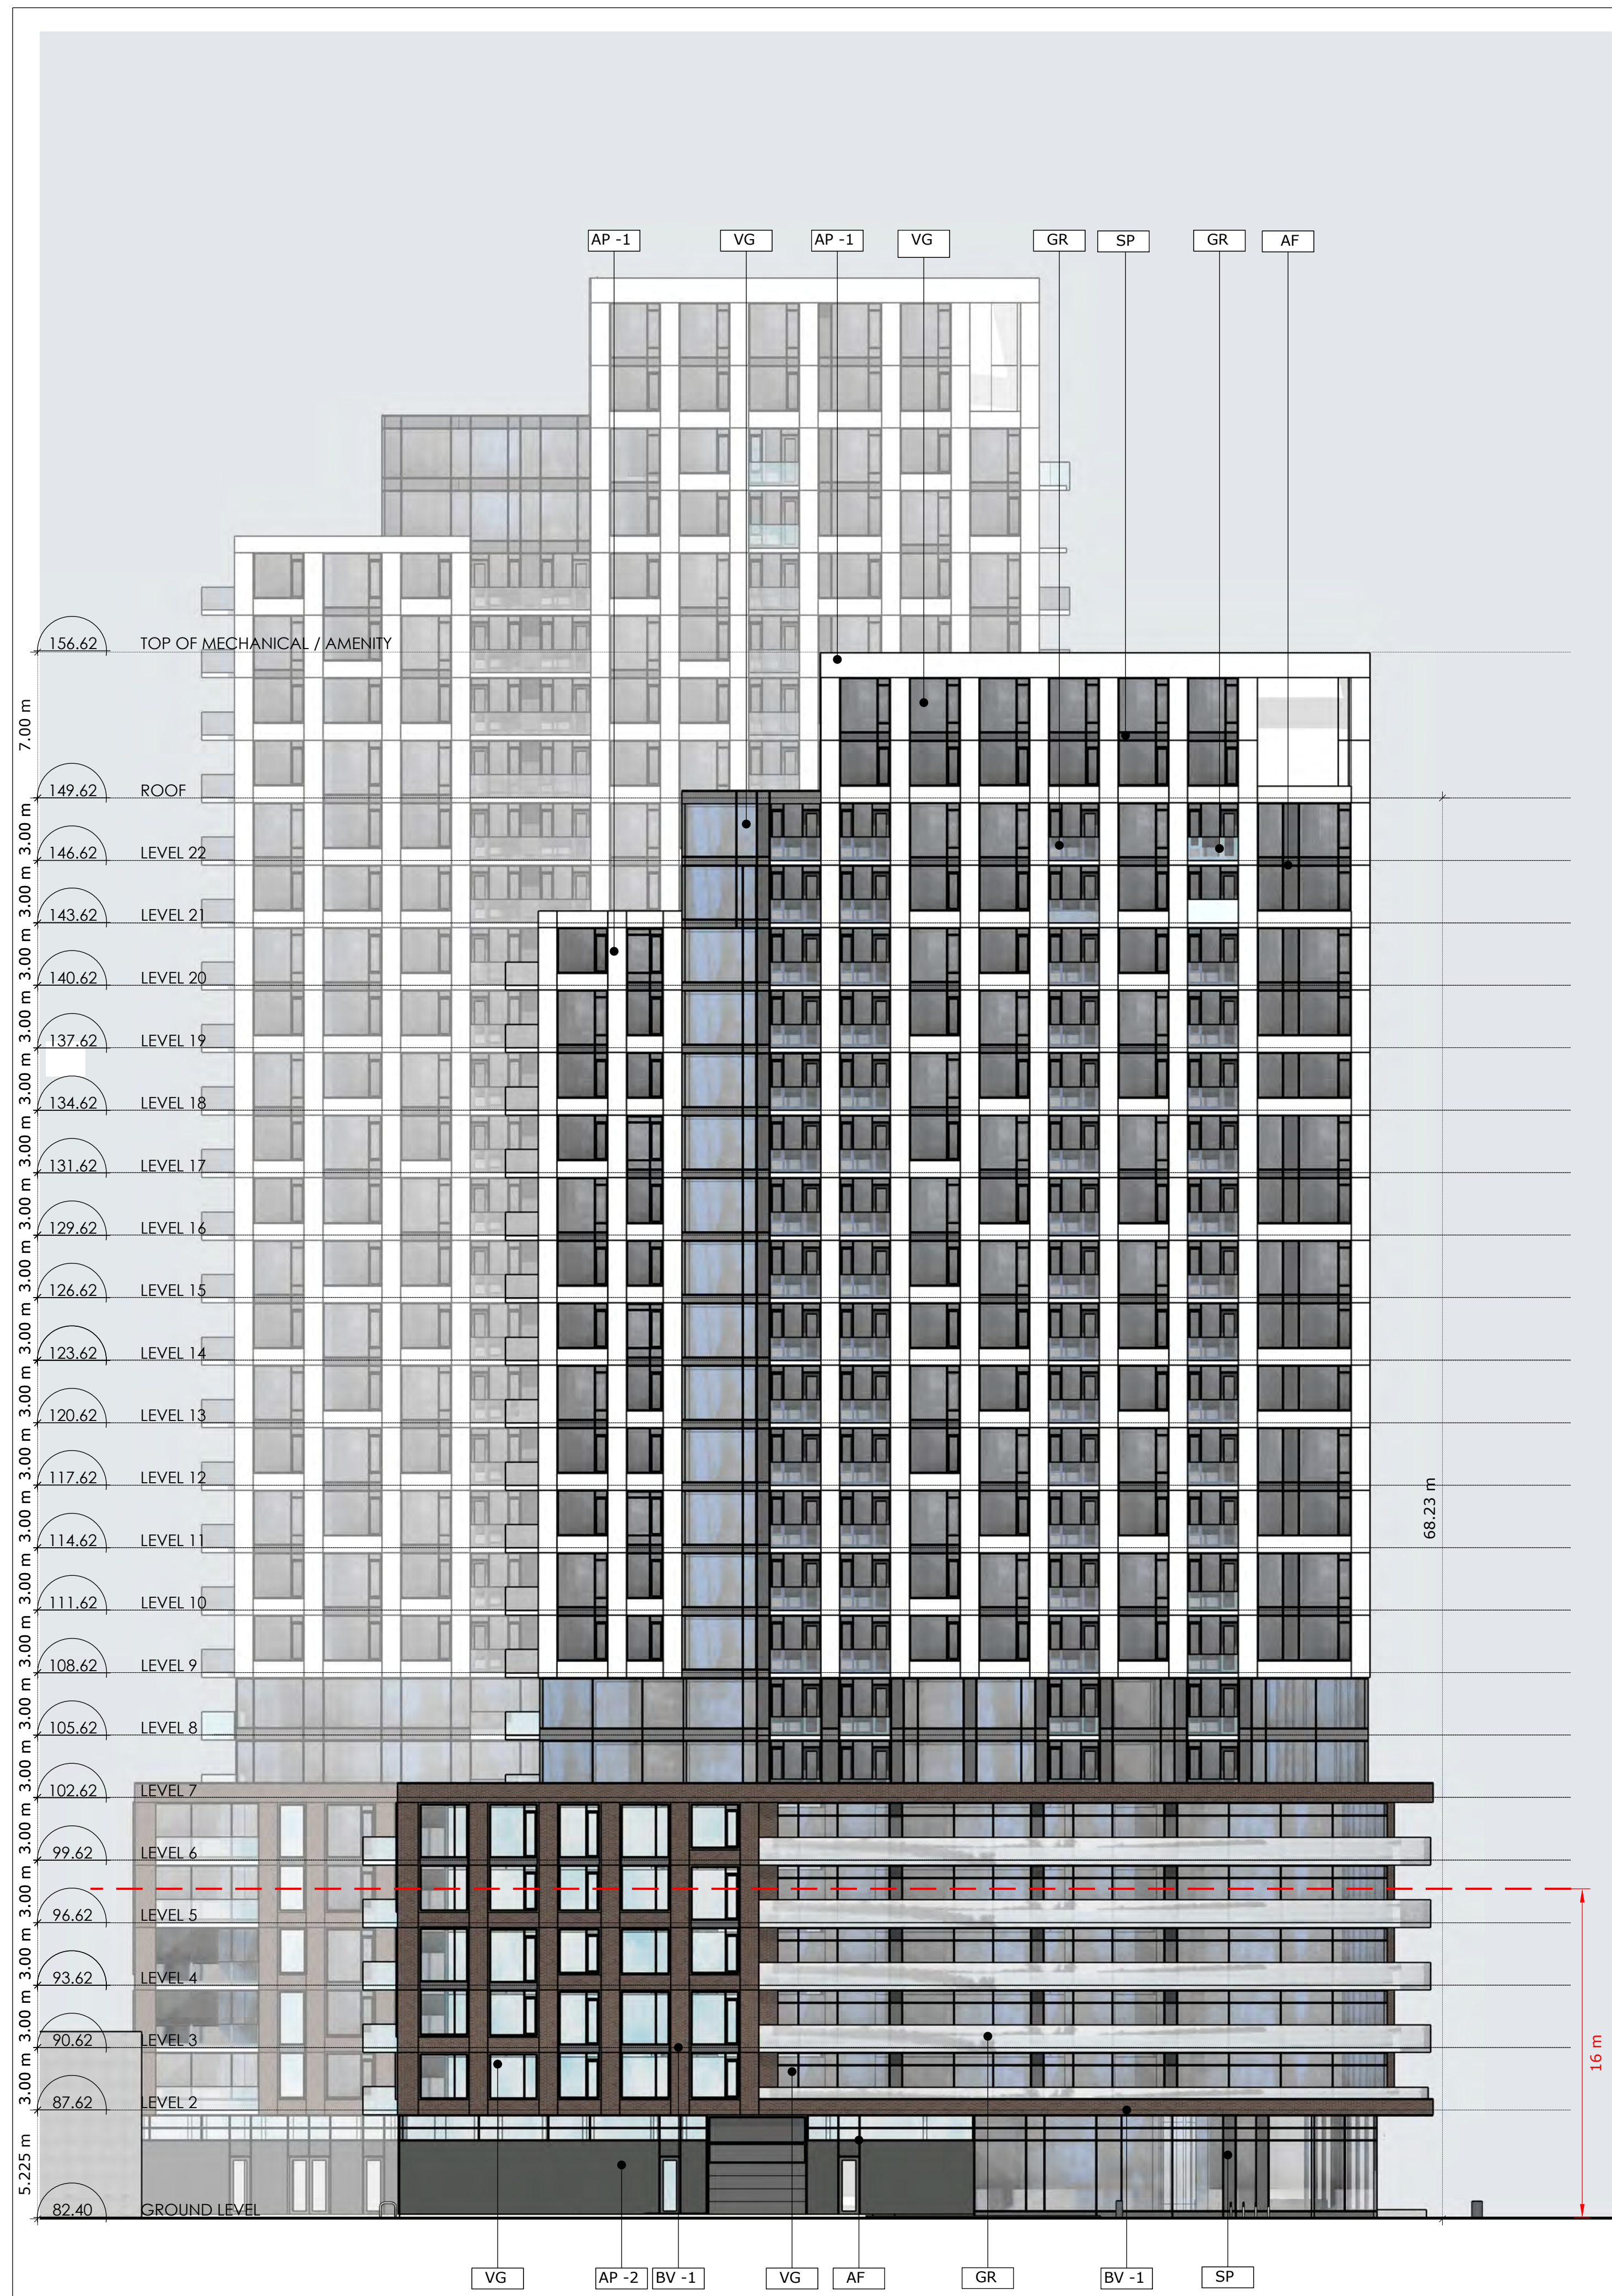

1 WEST ELEVATION
A3.01 Scale: 1: 200

2 WEST ELEVATION - EAST TOWER
A3.01 Scale: 1: 200

PROJECT TEAM

ARCHITECT
HOBIN ARCHITECTURE
PATRICK BISSON
T 613-238-7200

PLANNING
FOTENI CONSULTANTS INC.
STEPHANIE MORRIS
T 613-730-3709

CIVIL
J.L. RICHARDS
LUCIE DALRYMPLE
T 613-913-4368

LANDSCAPE ARCHITECT
CSW LANDSCAPE ARCHITECTS
SHERI EDWARDS
T 613-729-4536

TRANSPORTATION
PARSONS
MARK BAKER
T 613-222-8234

ENVIRONMENTAL
GRADIENT WIND ENGINEERING
JOSHUA FOSTER
T 613-836-0634

SURVEYOR
STANTEC
BRIAN WEBSTER
T 613-229-7444

WIND FRIENDLY GLASS: AS PER CITY OF OTTAWA SAFETY GUIDELINES OUTLINE 2.1, TYPICAL WIND-RESISTANT GLASS SHALL BE USED FOR ALL BALCONY RAILINGS ON LEVELS 4 TO 14. GLASS SHALL BE 10mm THICK LAMINATED GLASS WITH 1.5mm AIR GAP. 

no.	date	revision
2	210923	issued for rezoning
1	210827	issued for rezoning

It is the responsibility of the appropriate contractor to check and verify all dimensions on site and report all errors and/or omissions to the architect.

All contractors must comply with all pertinent codes and by-laws.

Do not scale drawings.

This drawing may not be used for construction until signed.

Copyright reserved.

LEGEND:

NEW BUILD	
AF	ALUMINUM FLASHING
AP-1	ALUMINUM PANEL 1
BV-1	BRICK VENEER
GR	GLASS RAILING
MS-1	METAL SIDING 1
SP	SPANDREL PANEL
VG	VISION GLASS

Hobin Architecture Incorporated
63 Pamela Street
Ottawa, Ontario
Canada K1S 5K6
T: 613-238-7200
F: 613-235-2005
E: mail@hobinarc.com
hobinarc.com



HOBIN
ARCHITECTURE

PROJECT/LOCATION:
1081 Carling

DRAWING TITLE:
ELEVATIONS

DRAWN BY:
PB/KM

DATE:
210923

SCALE:
1:200

PROJECT:
2117

DRAWING NO.:
A3-01

REVISION NO.:



PROJECT TEAM

ARCHITECT
HOBIN ARCHITECTURE
PATRICK BISSON
T 613-238-7200

PLANNING
FOTENNI CONSULTANTS INC.
STEPHANIE MORRIS
T 613-730-3709

CIVIL
J.L. RICHARDS
LUCIE DALRYMPLE
T 613-913-4368

LANDSCAPE ARCHITECT
CSW LANDSCAPE ARCHITECTS
SHERI EDWARDS
T 613-729-4536

TRANSPORTATION
PARSONS
MARK BAKER
T 613-222-8234

ENVIRONMENTAL
GRADIENT WIND ENGINEERING
JOSHUA FOSTER
T 613-836-0634

SURVEYOR
STANTEC
BRIAN WEBSTER
T 613-229-7444

WIND FRIENDLY GLASS: AS PER CITY BRD SAFE GUIDELINES OUTLINE 2, TYPICAL 30-30-30-30
1. GLASS PROVIDED FOR LOW WIND SPEEDS (WIND SPEED 14)
2. GLASS PROVIDED FOR BALCONY RAILINGS ON LEVEL 4
3. GLASS PROVIDED FOR ALL BALCONY RAILINGS ON ROOF TERRACE LEVELS

2	210923	issued for rezoning
1	210827	issued for rezoning
no.	date	revision

It is the responsibility of the appropriate contractor to check and verify all dimensions on site and report all errors and/or omissions to the architect.

All contractors must comply with all pertinent codes and by-laws.

Do not scale drawings.

This drawing may not be used for construction until signed.

Copyright reserved.

LEGEND:

NEW BUILD	
AF	ALUMINUM FLASHING
AP-1	ALUMINUM PANEL 1
BV-1	BRICK VENEER
GR	GLASS RAILING
MS-1	METAL SIDING 1
SP	SPANDREL PANEL
VG	VISION GLASS

Hobin Architecture Incorporated
63 Pamela Street
Ottawa, Ontario
Canada K1S 5K6
T: 613-238-7200
F: 613-235-2005
E: mail@hobinarc.com
hobinarc.com



PROJECT/LOCATION:
1081 Carling

DRAWING TITLE:
ELEVATIONS

DRAWN BY: PB/KM **DATE:** 210923 **SCALE:** 1:200

PROJECT: 2117 **DRAWING NO.:** A3-02



REVISION NO.:




1 NORTH ELEVATION
A3.03 Scale: 1: 200


2 SOUTH ELEVATION
A3.03 Scale: 1: 200

SUN & SHADOW STUDY


JUNE 21

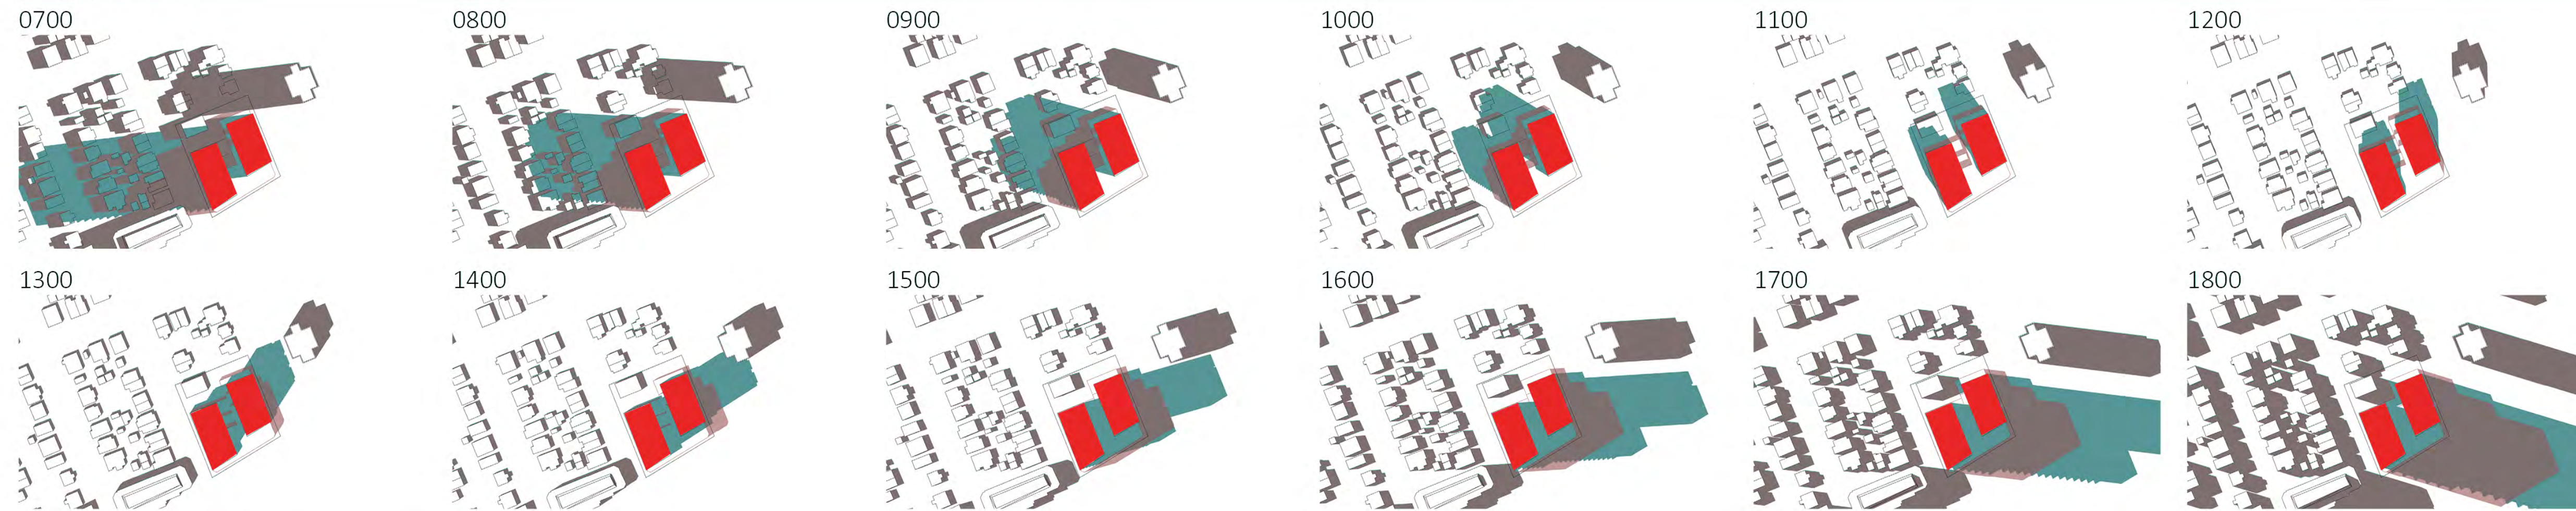

SEPTEMBER / MARCH 21

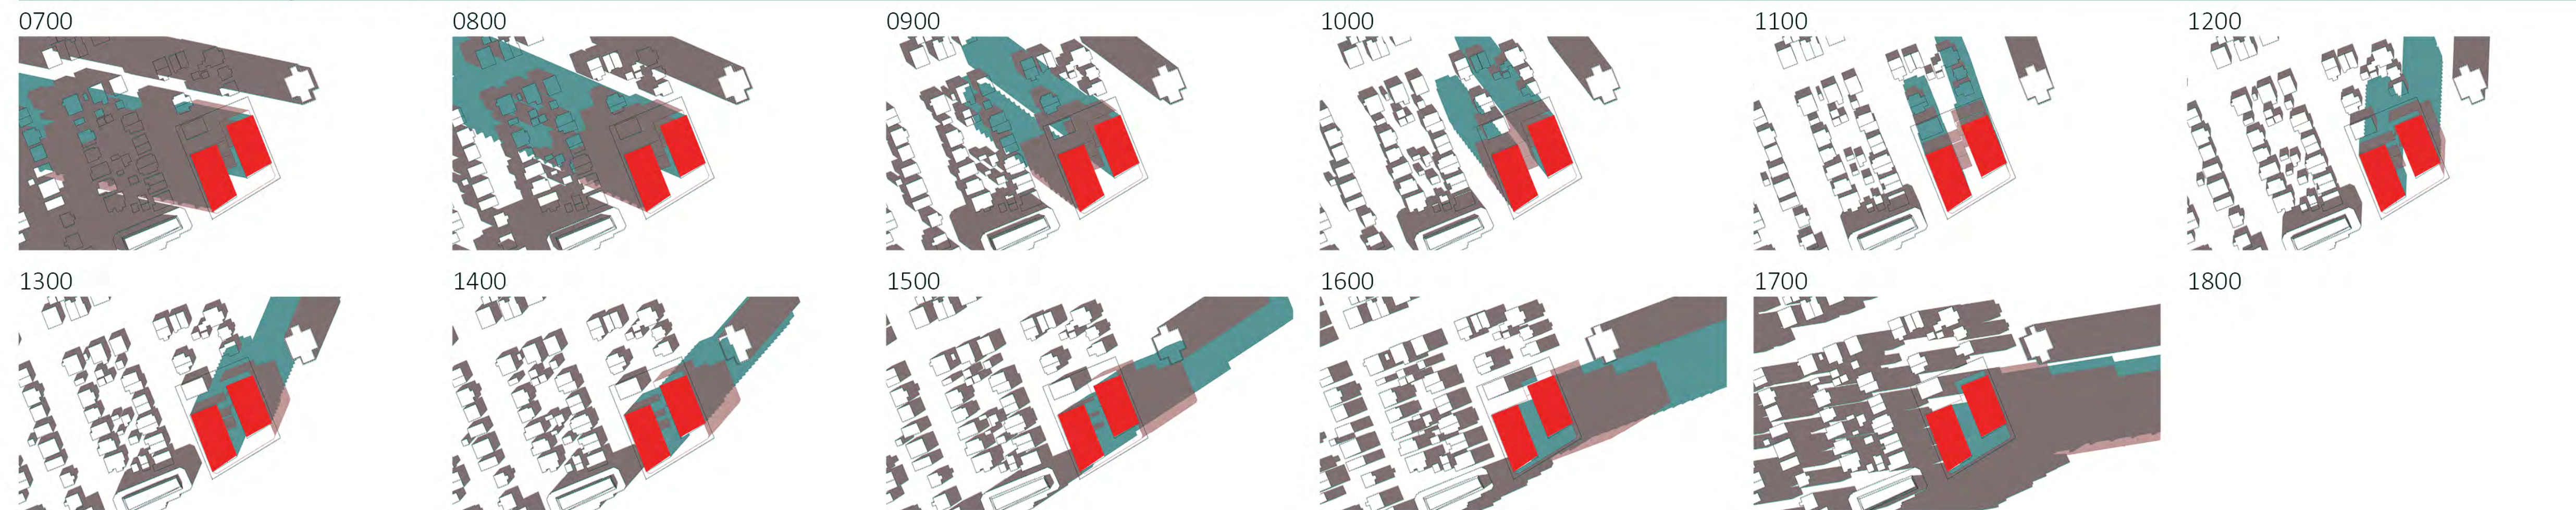

DECEMBER 21

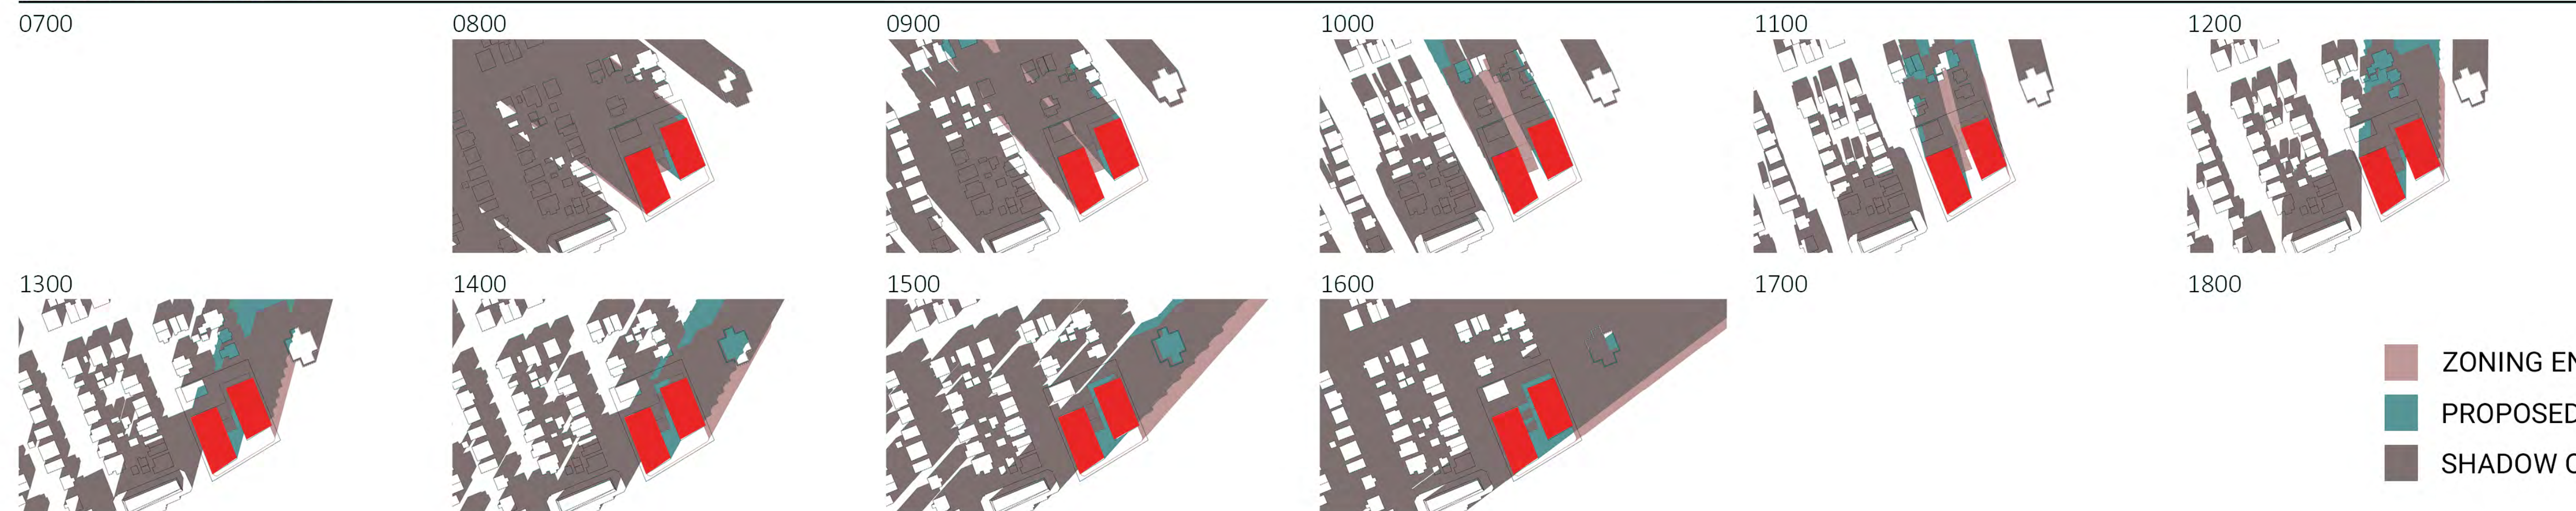

ZONING ENVELOPE MASSING
 PROPOSED TOWER MASSING
 SHADOW OVERLAP



PROJECT TEAM

ARCHITECT
HOBIN ARCHITECTURE
PATRICK BISSON
T 613-238-7200

PLANNING
FOTENN CONSULTANTS INC.
STEPHANIE MORRIS
T 613-730-5709

CIVIL
J.L. RICHARDS
LUCIE DALRYMPLE
T 613-913-4368

LANDSCAPE ARCHITECT
CSW LANDSCAPE ARCHITECTS
SHERI EDWARDS
T 613-729-4536

TRANSPORTATION
PARSONS
MARK BAKER
T 613-222-8234

ENVIRONMENTAL
GRADIENT WIND ENGINEERING
JOSHUA FOSTER
T 613-836-0634

SURVEYOR
STANTEC
BRIAN WEBSTER
T 613-229-7644

2	210923	issued for rezoning
1	210827	issued for rezoning
no.	date	revision

It is the responsibility of the appropriate contractor to check and verify all dimensions on site and report all errors and/or omissions to the architect.

All contractors must comply with all pertinent codes and by-laws.

Do not scale drawings.

This drawing may not be used for construction until signed.

Copyright reserved.

Hobin Architecture
Incorporated
63 Pamela Street
Ottawa, Ontario
Canada K1S 5K6
T: 613-238-7200
F: 613-235-2005
E: mail@hobinarc.com
hobinarc.com



PROJECT/LOCATION:

1081 Carling

DRAWING TITLE:

SUN/SHADOW STUDY

DRAWN BY:
PB/KM

DATE:
210923

SCALE:
N/A

PROJECT:
2117

DRAWING NO.:

A-001

REVISION NO.:

