


- ABBREVIATIONS:**
- U-1 UNIT TYPE 1 (2 BDR)
 - U-2 UNIT TYPE 2 (2 BDR)
 - U-3 UNIT TYPE 3 (1 BDR)
 - U-4 UNIT TYPE 4 (2 BDR)
 - U-5 UNIT TYPE 5 (1 BDR)
 - U-5b UNIT TYPE 5b (1 BDR)
 - U-6 UNIT TYPE 6 (1 BDR)
 - A1 AMENITY
 - B BIKE STORAGE
 - E ELEVATOR CHASE
 - GR GARBAGE ROOM
 - J JANITOR CLOSET
 - L LOCKER ROOM
 - MR MECHANICAL ROOM
 - S SERVICE ROOM
 - SR SPRINKLER ROOM
 - V VESTIBULE
 - WS WATER SERVICES

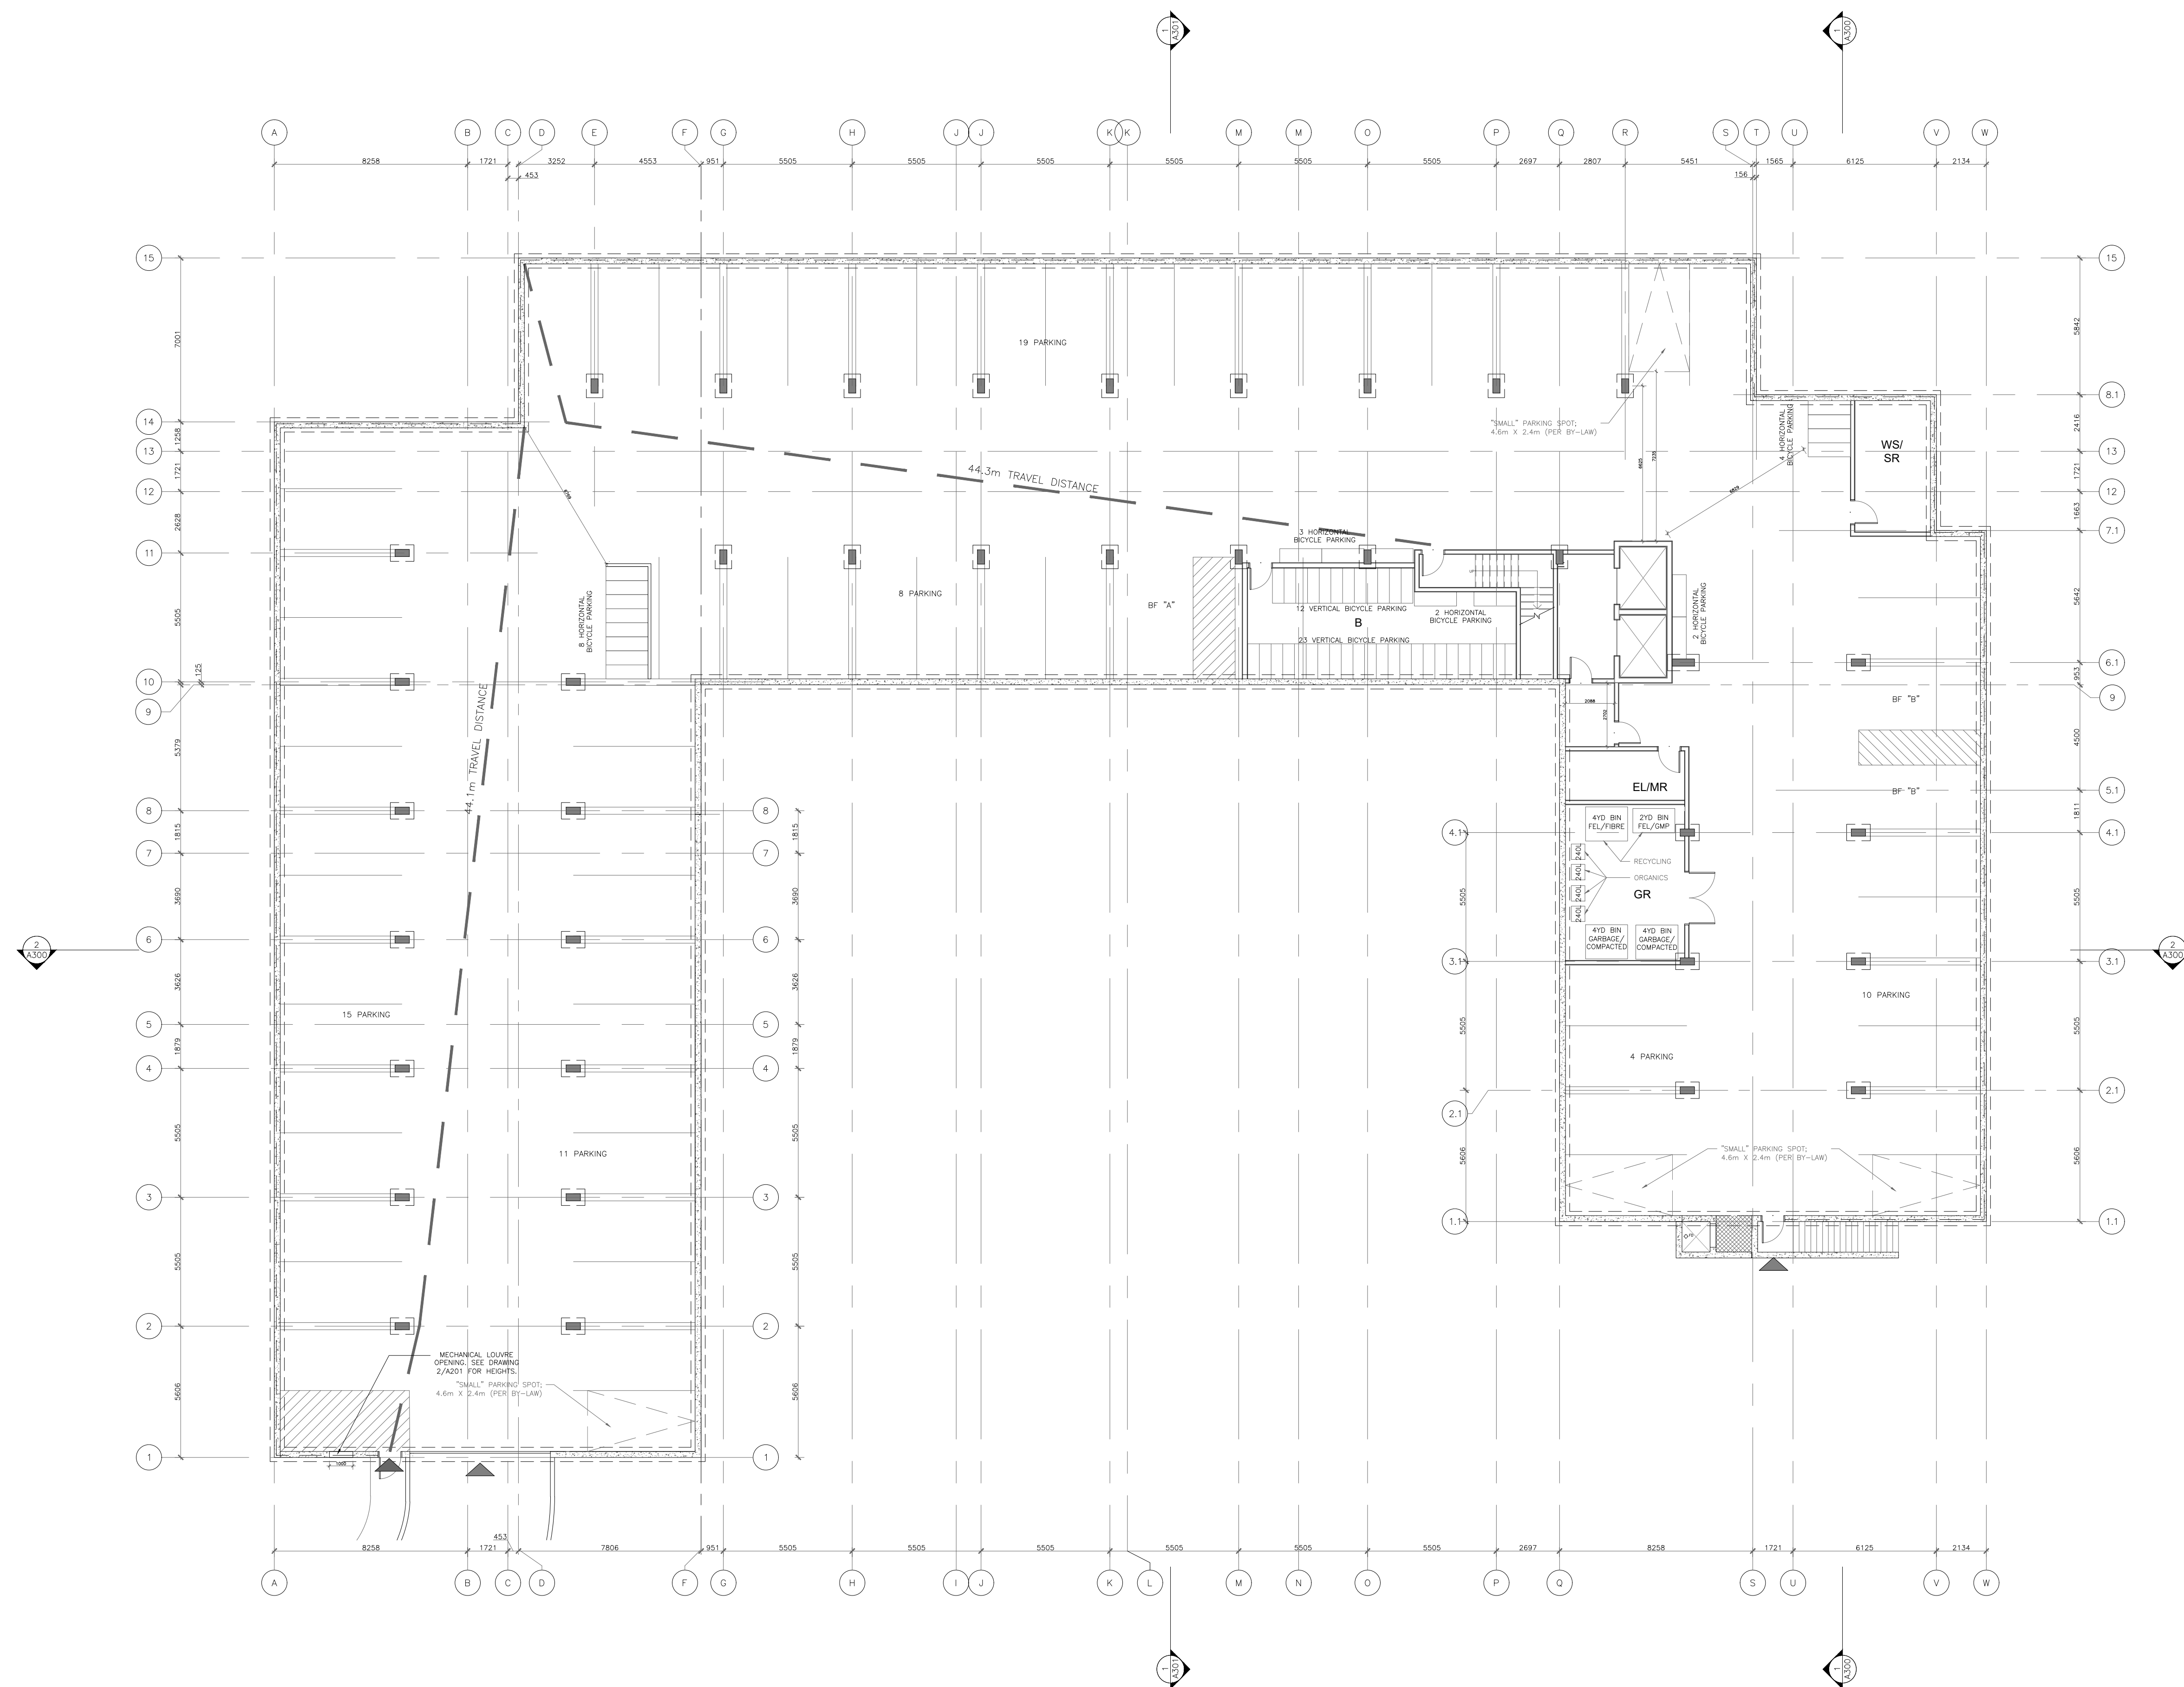

1 BASEMENT PLAN
1:150

GENERAL NOTES

IT IS THE RESPONSIBILITY OF THE CONTRACTOR TO VERIFY ALL DIMENSIONS ON SITE AND REPORT ANY ERRORS AND OMISSIONS TO THE ARCHITECT. ALL CONTRACTORS MUST COMPLY WITH ALL PERTINENT CODES AND BY-LAWS. DO NOT SCALE DRAWINGS. THESE DRAWINGS MAY NOT BE USED FOR CONSTRUCTION UNTIL SIGNED. THIS DRAWING IS THE EXCLUSIVE PROPERTY OF COLIZZA BRUNI ARCHITECTURE INCORPORATED. COPYRIGHT RESERVED.

NO	REV DATE	REV DESCRIPTION
1	OCT 20, 2021	ISSUED FOR SITE PLAN CONTROL
1	SEP 12, 2023	ISSUED FOR REVIEW

PROJECT NAME
**1104 HALTON -
103 UNIT APARTMENT
BUILDING**
OTTAWA, ON

DRAWING TITLE
**BASEMENT
FLOOR PLAN**

SCALE
AS NOTED
DRAWN BY
DM
DATE
10/6/23
PROJECT NO.
03020

DRAWING NO.
A100



COLIZZA BRUNI
architecture

76 CHAMBERLAIN AVE • OTTAWA • ONTARIO • K1S 1V9
T 613.236.2844 • F 613.236.6777 • www.colizzabruni.com