




LEGEND:

- W — EXISTING WATERMAIN REMOVAL
- SA — EXISTING SANITARY SEWER REMOVAL
- ST — EXISTING STORM SEWER REMOVAL
- ⊗ EXISTING CATCH BASIN REMOVAL
- EXISTING SANITARY MANHOLE REMOVAL
- ⊙ EXISTING LIGHT POLE REMOVAL
- ⊗ EXISTING ROAD SIGN REMOVAL
- ▣ EXISTING ASPHALT REMOVAL
- ⊠ EXISTING BUILDING REMOVAL

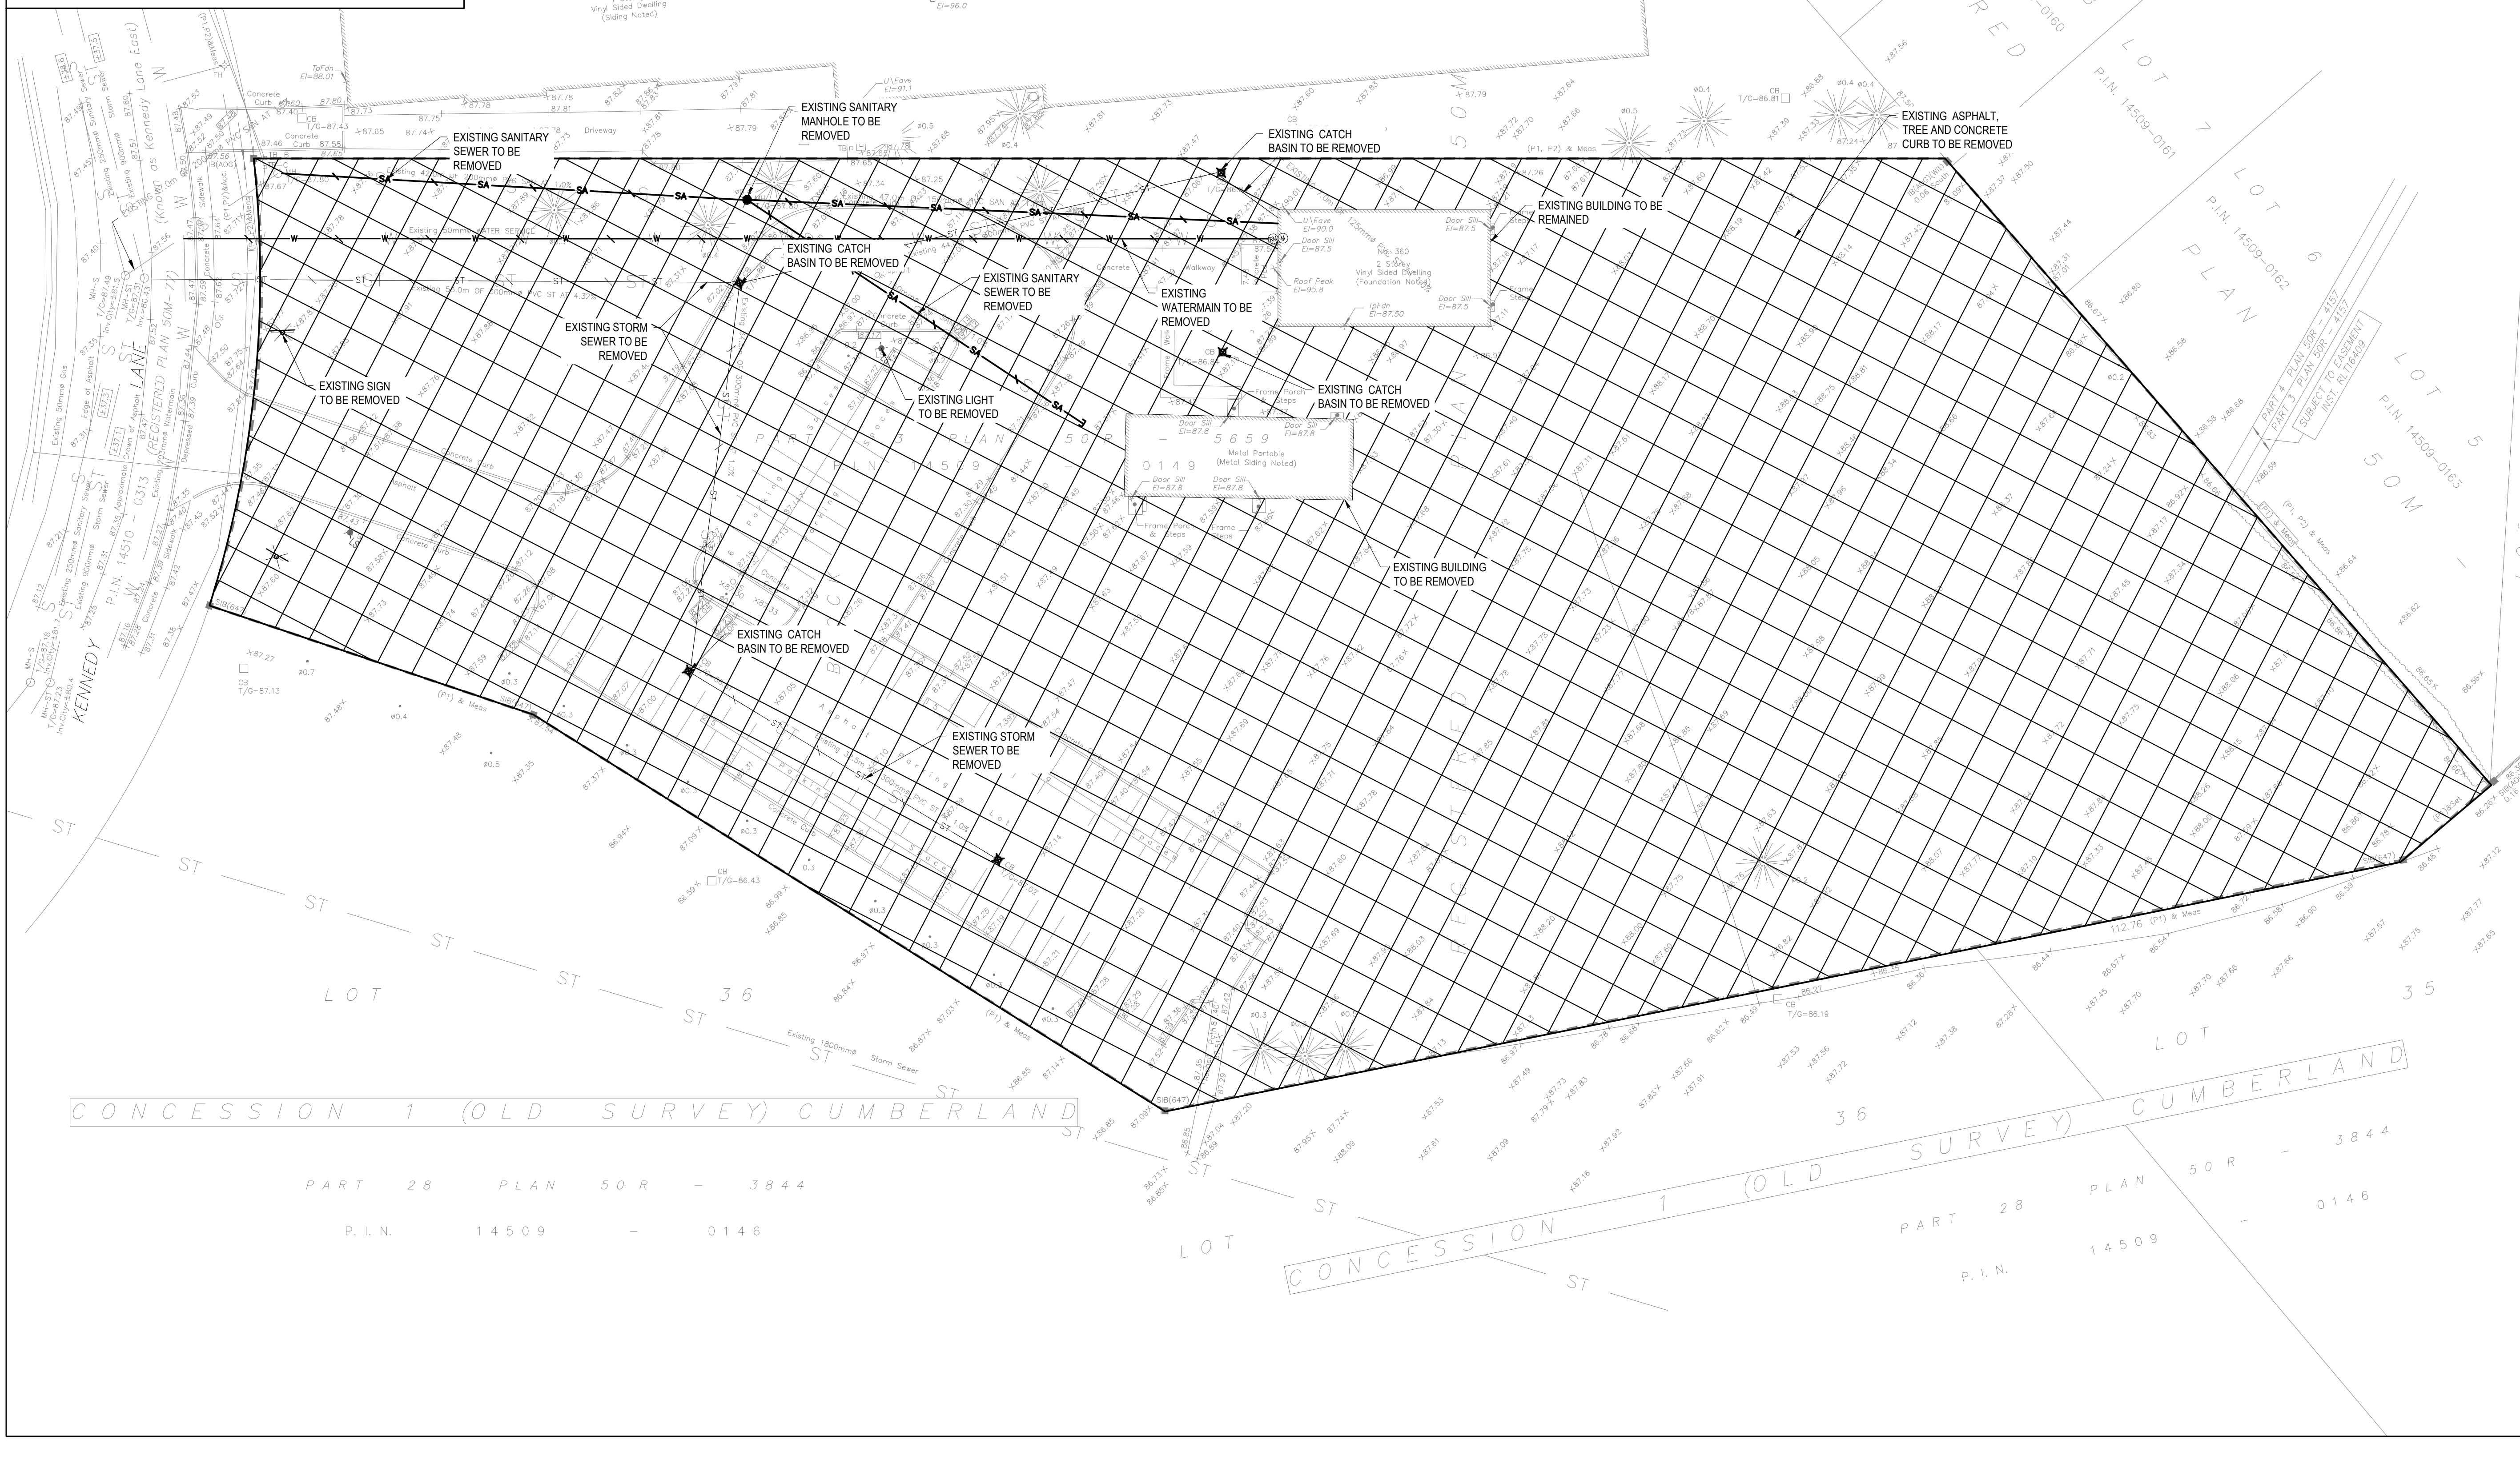


2011 QUEENVIEW DR
OTTAWA, ONTARIO
CANADA K2B 9K2
T: 613-829-2800
F: 613-829-8299
WWW.WSP.COM

ARCHITECT:
KPMB ARCHITECTS
351 KING STREET EAST, SUITE 1200
TORONTO, ONTARIO
CANADA M5A 9L6
T: 416-977-5104

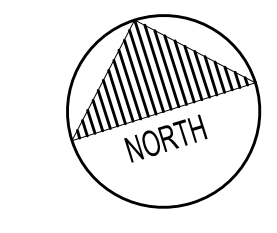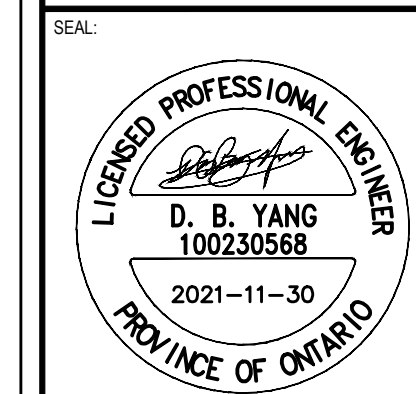

CLIENT:
**UNITED PROPERTY RESOURCE CORPORATION
QUEENSWOOD UNITED CHURCH**

CLIENT REF. #
PROJECT:
QUEENSWOOD UNITED CHURCH

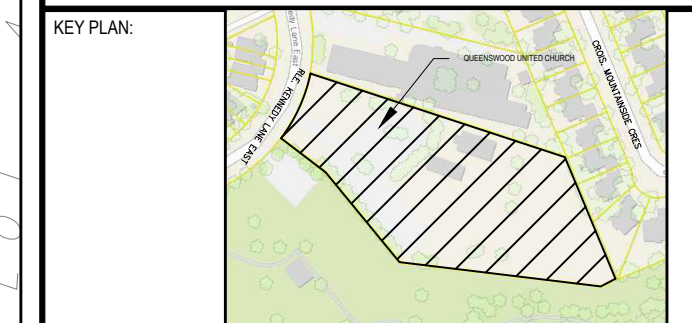

DISCLAIMER: THIS DRAWING AND DESIGN IS COPYRIGHT PROTECTED WHICH SHALL NOT BE USED, REPRODUCED OR RESEMBLED WITHOUT WRITTEN PERMISSION BY WSP. THE CONTRACTOR SHALL CHECK AND VERIFY ALL DIMENSIONS AND UTILITY LOCATIONS AND REPORT ALL ERRORS AND OMISSIONS PRIOR TO COMMENCING WORK. THIS DRAWING IS NOT TO BE SCALED.

IS	RE	DATE	DESCRIPTION
1		2021-11-30	ISSUED FOR SPA AND ZBLA

PROJECT NO: 211-12127-00	DATE: NOVEMBER 2021
ORIGINAL SCALE: 1:300	IF THIS BAR IS NOT 25mm LONG, ADJUST YOUR PLOTTING SCALE.
DESIGNED BY: EB/DY	
DRAWN BY: JT/EB	
CHECKED BY: DY	

DISCIPLINE: CIVIL	
TITLE: REMOVAL PLAN	
SHEET NUMBER: C03	
SHEET #: 3 OF 8	
ISSUE: ISSUED FOR REVIEW	REV #: 0
DATE OF: 2021-11-30	

V:\10-13-NE 2021\Project\211-12127-00 Queenwood United Church\3. Drawings\Working drawings\211-12127-00_C-Rev. No. 30_2021-10-01.dwg (by: jcw/08/21)

D07-XX-XX-XXXX

#XXXXX




2011 QUEENSWOOD DR
OTTAWA, ONTARIO
CANADA K2B 9K2
T: 613-829-8200
F: 613-829-8299
WWW.WSP.COM

ARCHITECT:

KPMB ARCHITECTS
351 KING STREET EAST, SUITE 1200
TORONTO, ONTARIO
CANADA M5A 9L5
T: 416-977-5104

SEAL:

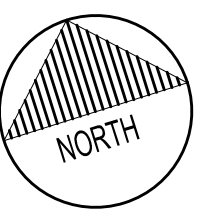

CLIENT:

UNITED PROPERTY RESOURCE CORPORATION
QUEENSWOOD UNITED CHURCH

CLIENT REF. #

PROJECT:

QUEENSWOOD UNITED CHURCH

KEY PLAN



DISCLAIMER:

THIS DRAWING AND DESIGN IS COPYRIGHT PROTECTED WHICH SHALL NOT BE USED, REPRODUCED OR
RESIZED WITHOUT WRITTEN PERMISSION BY WSP. THE CONTRACTOR SHALL CHECK AND VERIFY ALL
DIMENSIONS AND UTILITY LOCATIONS AND REPORT ALL ERRORS AND OMISSIONS PRIOR TO
COMMENCING WORK.
THIS DRAWING IS NOT TO BE SCALED.

ISSUED FOR - REVISION

NO.	DATE	DESCRIPTION
1	2021-11-30	ISSUED FOR SPA AND ZBLA

PROJECT NO:

DATE:

ORIGINAL SCALE:

DESIGNED BY:

DRAWN BY:

CHECKED BY:

DISCIPLINE:

TITLE:

SHEET NUMBER:

SHEET #

ISSUE:

DATE OF:

ISSUED FOR REVIEW

DATE OF: 2021-11-30

REV #

0

NOVEMBER 2021

211-12127-00

1:300

EB/DY

JT/EB

DY

CIVIL

GRADING PLAN

C04

4 OF 8

0

25mm

IF THIS BAR IS NOT 25mm LONG, ADJUST YOUR PLOTTING SCALE.

V:\10-13\ME 2021\Project\211-12127-00\Queenwood United Church\3. Drawing\Working drawings\211-12127-00_C-04_2021-10-03.dwg BY: (aw/68741)

D07-XX-XX-XXXX

#XXXXX



ARCHITECT:

KPMB ARCHITECTS
 351 KING STREET EAST, SUITE 1200
 TORONTO, ONTARIO
 CANADA M5A 9L5
 T: 416-977-5104

SEAL:

CLIENT:

**UNITED PROPERTY RESOURCE CORPORATION
 QUEENSWOOD UNITED CHURCH**

CLIENT REF. #
 PROJECT:

QUEENSWOOD UNITED CHURCH



DISCLAIMER:

THIS DRAWING AND DESIGN IS COPYRIGHT PROTECTED WHICH SHALL NOT BE USED, REPRODUCED OR RESEMBLED WITHOUT WRITTEN PERMISSION BY WSP. THE CONTRACTOR SHALL CHECK AND VERIFY ALL DIMENSIONS AND UTILITY LOCATIONS AND REPORT ALL ERRORS AND OMISSIONS PRIOR TO COMMENCING WORK. THIS DRAWING IS NOT TO BE SCALED.

ISSUED FOR - REVISION	NO.	DATE	DESCRIPTION

PROJECT NO:	211-12127-00	DATE:	NOVEMBER 2021
ORIGINAL SCALE:	1:300	IF THIS BAR IS NOT 25mm LONG, ADJUST YOUR PLOTTING SCALE.	
DESIGNED BY:	EB/DY		
DRAWN BY:	JTE/B		
CHECKED BY:	DY		
DISCIPLINE:	CIVIL		

TITLE: **SERVICING PLAN**

SHEET NUMBER: **C05**

SHEET #: 5 OF 8

ISSUE: **ISSUED FOR REVIEW**


DATE OF: 2021-11-30

REV # 0

V:\10-13-2021\Projects\211-12127-00 Queenswood United Church\3. Drawing\Working drawings\211-12127-00_C-Rep_No.30_2021-10-28.mxd BY: jany/08/21

D07-XX-XX-XXXX

#XXXXX

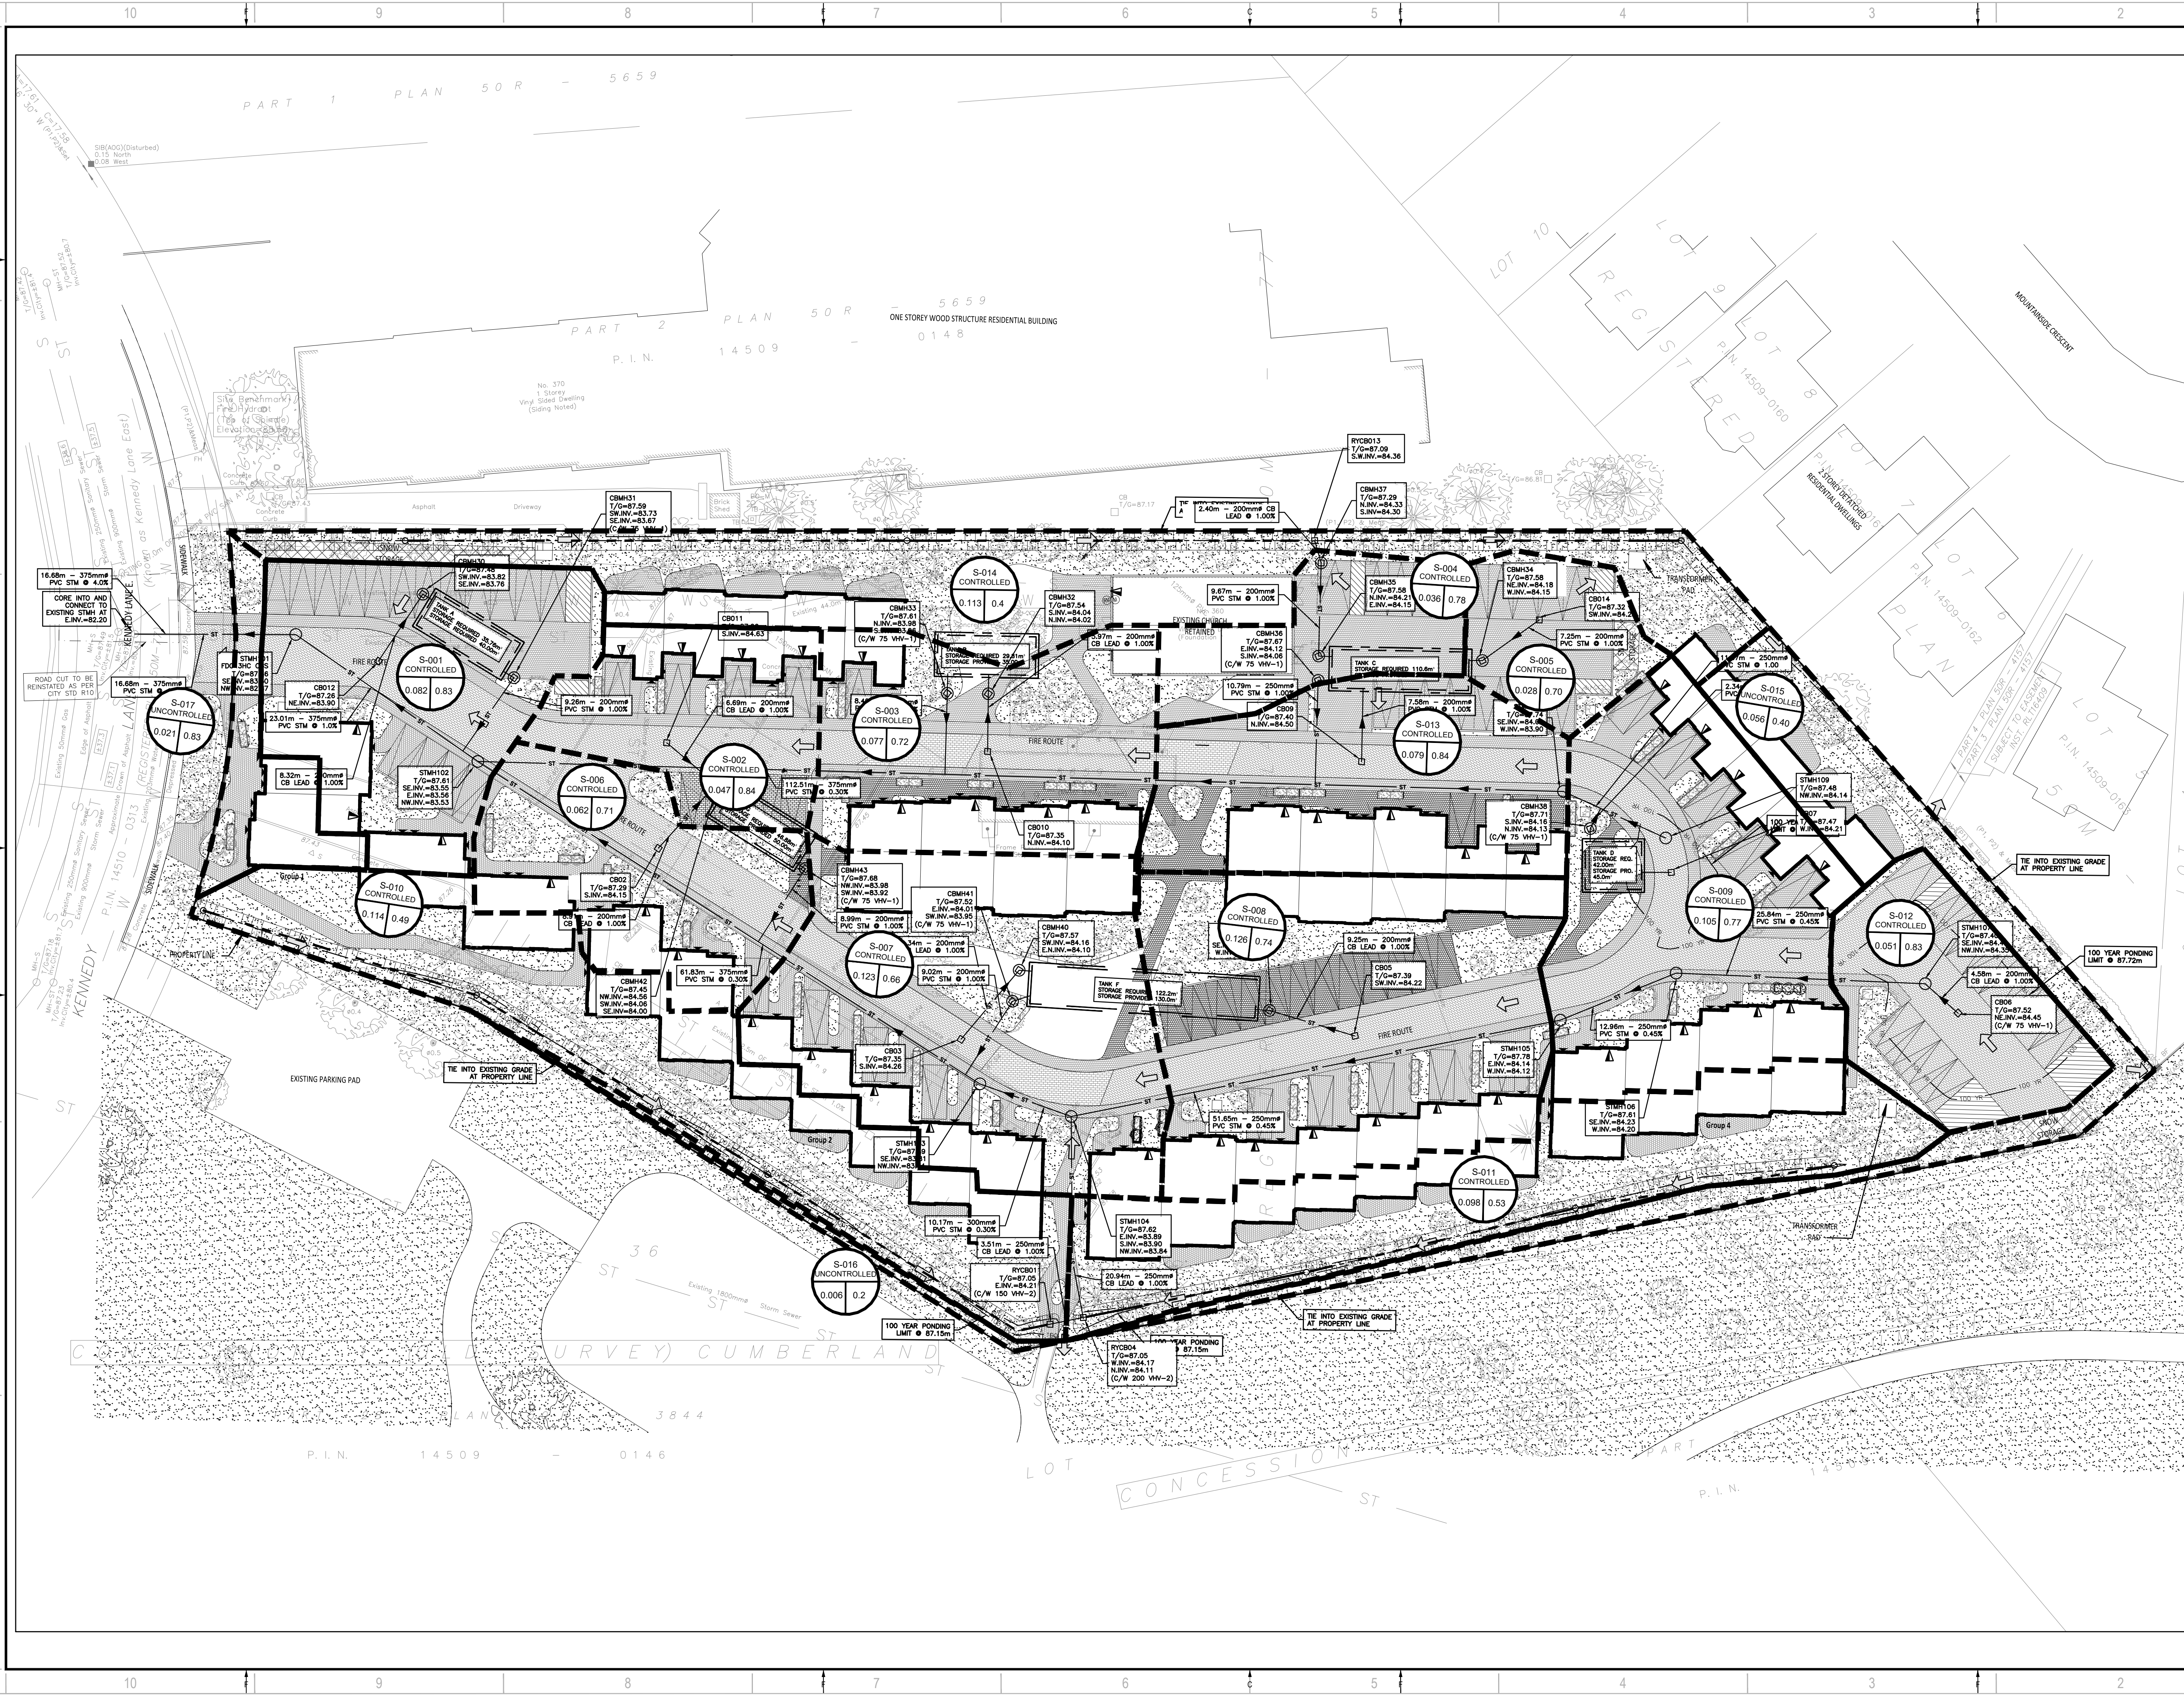



2011 QUEENSWOOD DR
OTTAWA, ONTARIO
CANADA K2B 9K2
T: 613-829-8299
F: 613-829-8299
WWW.WSP.COM

ARCHITECT:

KPMB ARCHITECTS

351 KING STREET EAST, SUITE 1200
TORONTO, ONTARIO
CANADA M5A 9L5
T: 416-977-5104

SEAL:

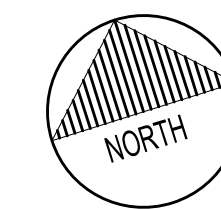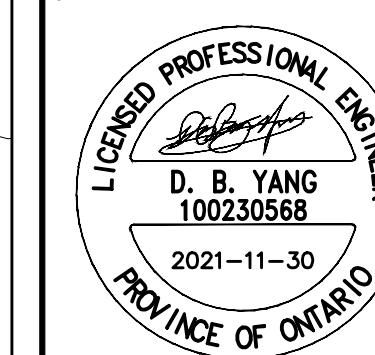

CLIENT:

UNITED PROPERTY RESOURCE
CORPORATION
QUEENSWOOD UNITED CHURCH

CLIENT REF. #

PROJECT:

QUEENSWOOD UNITED CHURCH

KEY PLAN:



DISCLAIMER: THIS DRAWING AND DESIGN IS COPYRIGHT PROTECTED WHICH SHALL NOT BE USED, REPRODUCED OR
RESIZED WITHOUT WRITTEN PERMISSION BY WSP. THE CONTRACTOR SHALL CHECK AND VERIFY ALL
DIMENSIONS AND UTILITY LOCATIONS AND REPORT ALL ERRORS AND OMISSIONS PRIOR TO
COMMENCING WORK.
THIS DRAWING IS NOT TO BE SCALED.

ISSUED FOR - REVISION:

NO.	DATE	DESCRIPTION
1	2021-11-30	ISSUED FOR SPA AND ZBLA

PROJECT NO: 211-12127-00

DATE: NOVEMBER 2021

ORIGINAL SCALE: 1:300

DESIGNED BY: EB/DY

DRAWN BY: JT/EB

CHECKED BY: DY

DISCIPLINE: CIVIL

TITLE: DRAINAGE AREA PLAN

SHEET NUMBER: C06

SHEET # 6 OF 8

ISSUE: ISSUED FOR REVIEW


DATE OF: 2021-11-30

REV # 0

V:\10-13-NE 2021\Project\211-12127-00 Queenswood United Church\3. Drawing\Working drawings\211-12127-00_C-06_2021-10-29.dwg (10/29/21)

D07-XX-XX-XXXX

#XXXXX

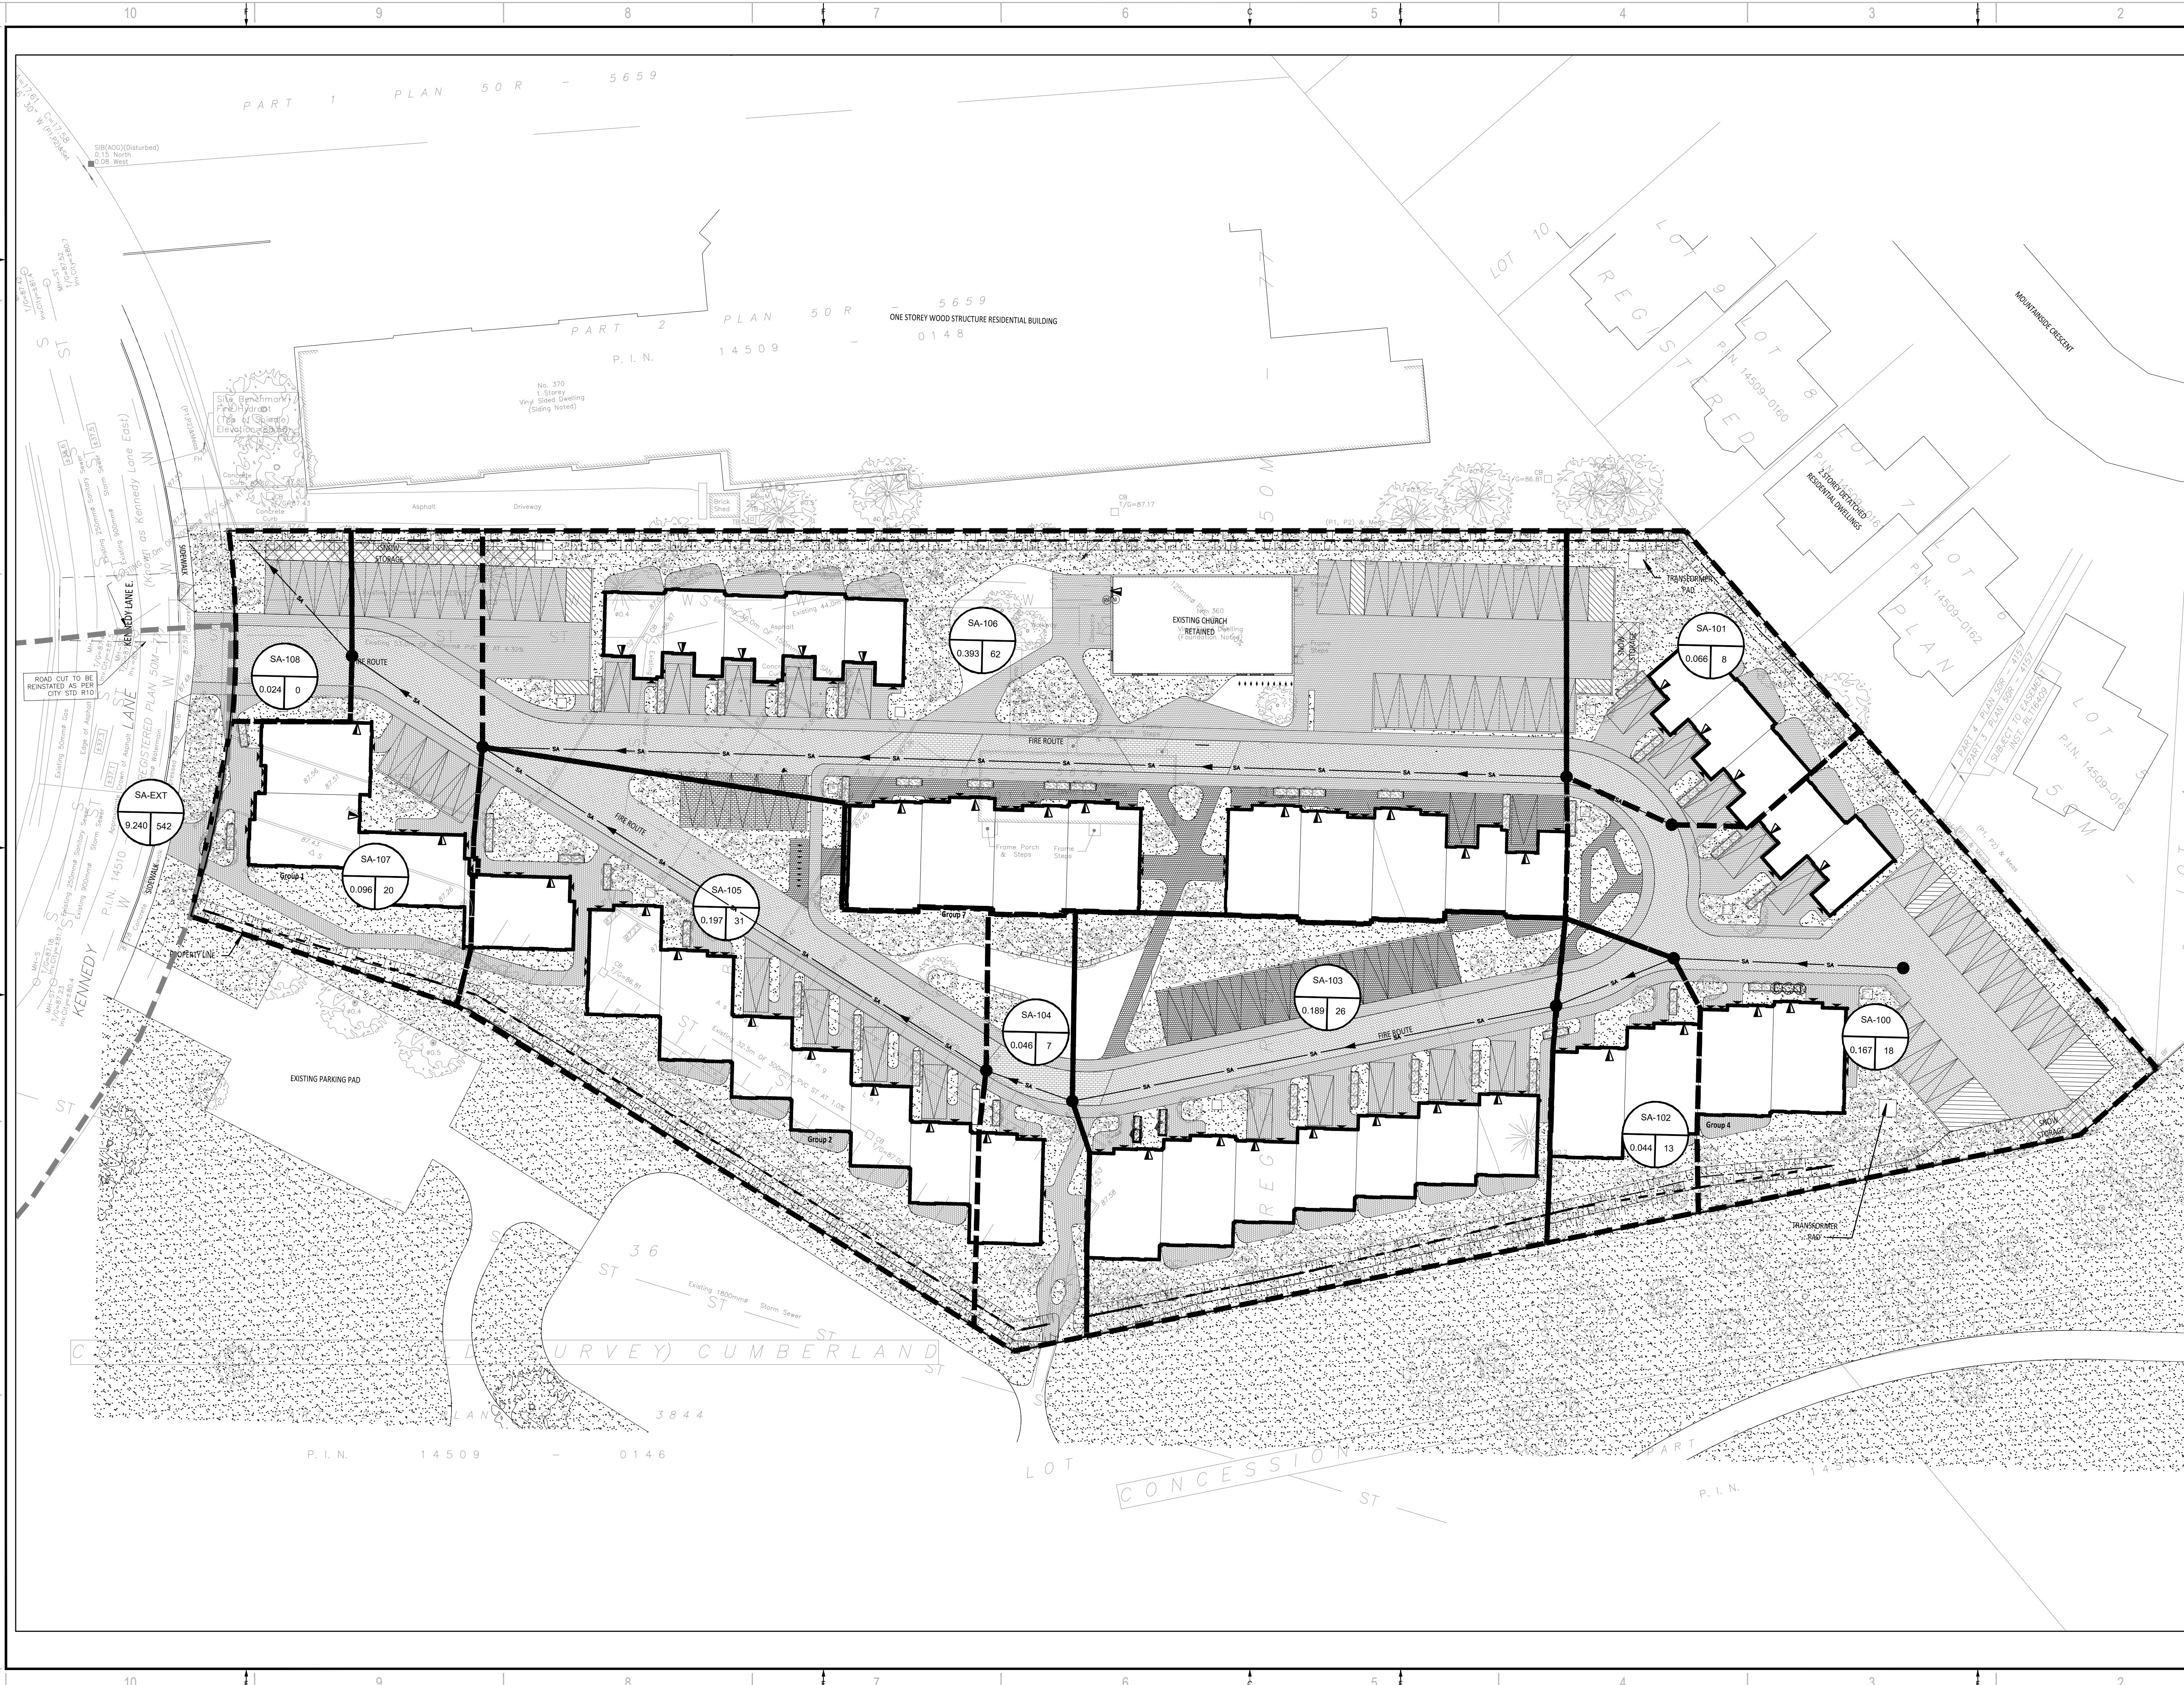

2011 QUEENVIEW DR
OTTAWA, ONTARIO
CANADA K2B 9K2
T: 613-829-8200
F: 613-829-8299
WWW.WSP.COM

ARCHITECT:
KPMB ARCHITECTS
351 KING STREET EAST, SUITE 1200
TORONTO, ONTARIO
CANADA M5A 9L5
T: 416-977-5104

SEAL:

LICENSED PROFESSIONAL ENGINEER
D. B. YANG
100230568
2021-11-30
PROVINCE OF ONTARIO

NORTH

CLIENT:
UNITED PROPERTY RESOURCE CORPORATION
QUEENSWOOD UNITED CHURCH

CLIENT REF. #
PROJECT:
QUEENSWOOD UNITED CHURCH



DISCLAIMER: THIS DRAWING AND DESIGN IS COPYRIGHT PROTECTED WHICH SHALL NOT BE USED, REPRODUCED OR RESEMBLED WITHOUT WRITTEN PERMISSION BY WSP. THE CONTRACTOR SHALL CHECK AND VERIFY ALL DIMENSIONS AND UTILITY LOCATIONS AND REPORT ALL ERRORS AND OMISSIONS PRIOR TO COMMENCING WORK. THIS DRAWING IS NOT TO BE SCALED.

IS	RE	DATE	DESCRIPTION
1		2021-11-30	ISSUED FOR SPA AND ZBLA

PROJECT NO: 211-12127-00
ORIGINAL SCALE: 1:300
DESIGNED BY: EB/DY
DRAWN BY: JT/EB
CHECKED BY: DY
DISCIPLINE: CIVIL

DATE: NOVEMBER 2021
IF THIS BAR IS NOT 25mm LONG, ADJUST YOUR PLOTTING SCALE.

TITLE:
SANITARY DRAINAGE AREA PLAN

SHEET NUMBER:
C07

SHEET #:
7 OF 8


ISSUE:
ISSUED FOR REVIEW

DATE OF: 2021-11-30

REV #:
0

V:\10-13-NE 2021\Project\211-12127-00\Queenwood United Church\3. Drawing\Working drawings\211-12127-00_C-Rev. No. 30_2021-10-05am BY: jany(69741)

#XXXXX
D07-XX-XX-XXXX

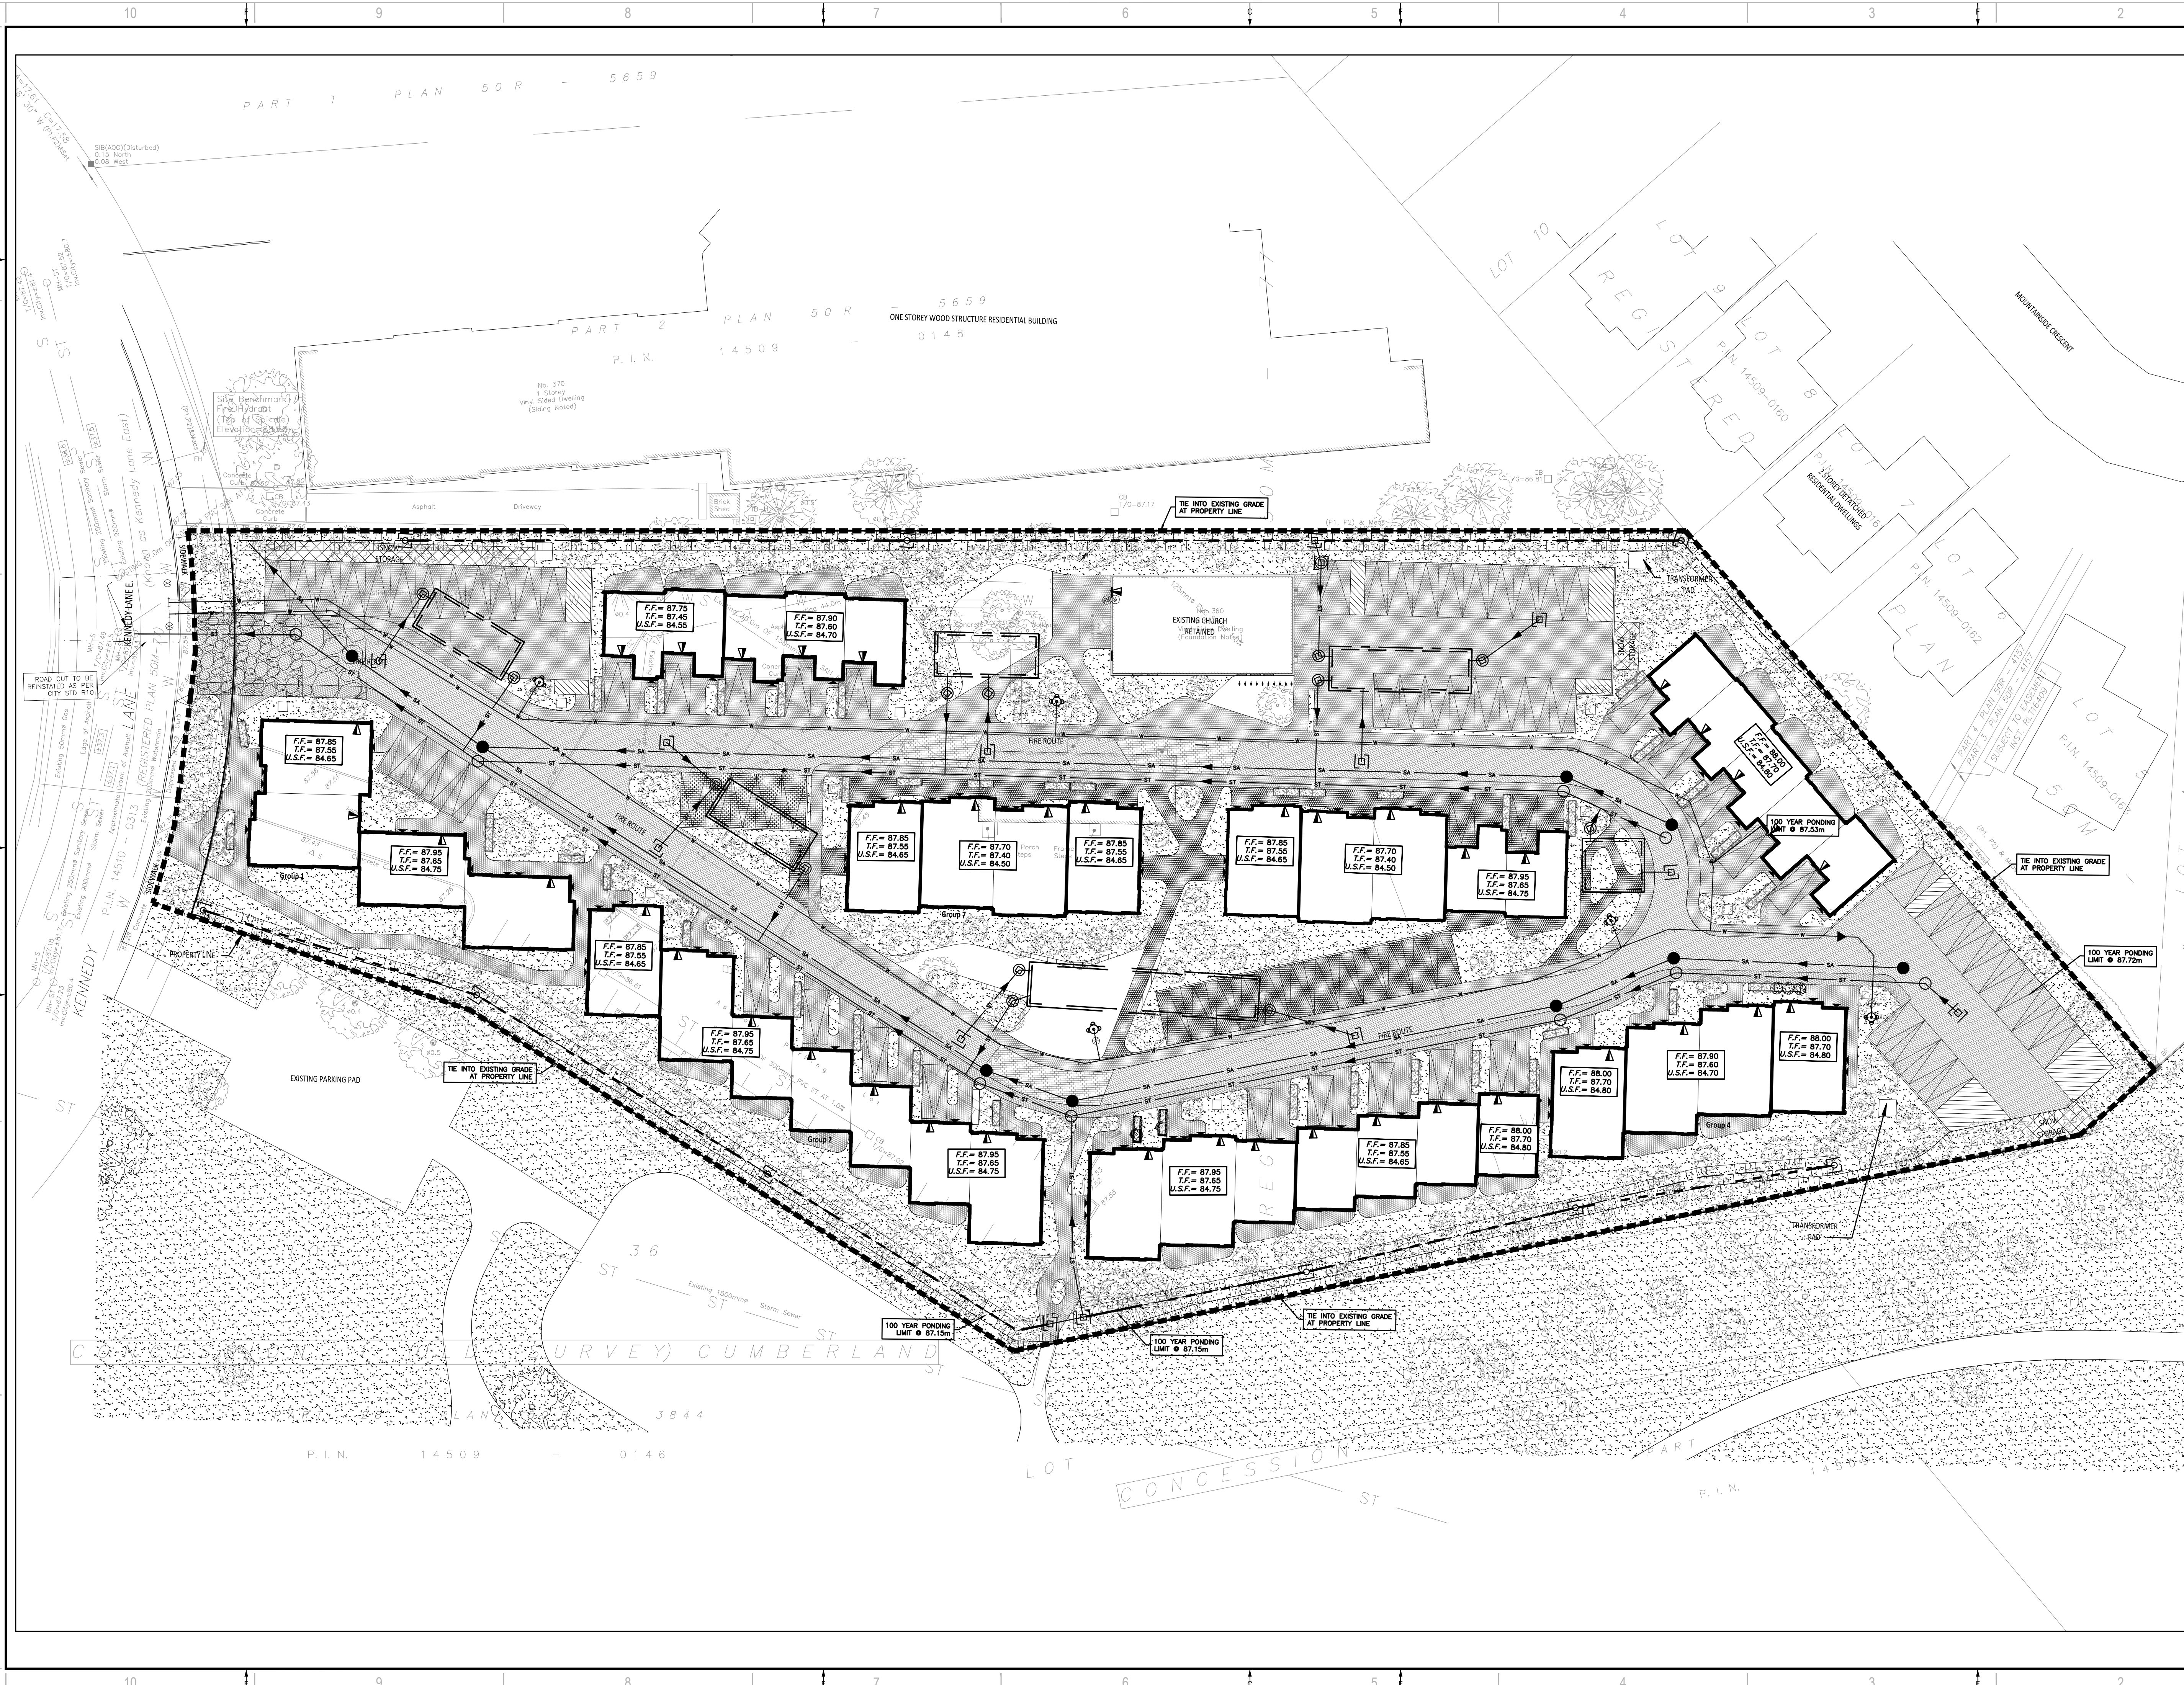

2011 QUEENVIEW DR
OTTAWA, ONTARIO
CANADA K2B 9K2
T: 613-829-8300
F: 613-829-8299
WWW.WSP.COM

ARCHITECT:
KPMB ARCHITECTS
351 KING STREET EAST, SUITE 1200
TORONTO, ONTARIO
CANADA M5A 9L5
T: 416-977-5104

SEAL:

CLIENT:
UNITED PROPERTY RESOURCE CORPORATION
QUEENSWOOD UNITED CHURCH

CLIENT REF. #
PROJECT:
QUEENSWOOD UNITED CHURCH



DISCLAIMER:
THIS DRAWING AND DESIGN IS COPYRIGHT PROTECTED WHICH SHALL NOT BE USED, REPRODUCED OR
RESIZED WITHOUT WRITTEN PERMISSION BY WSP. THE CONTRACTOR SHALL CHECK AND VERIFY ALL
DIMENSIONS AND UTILITY LOCATIONS AND REPORT ALL ERRORS AND OMISSIONS PRIOR TO
COMMENCING WORK.
THIS DRAWING IS NOT TO BE SCALED.

ISSUED FOR - REVISION	NO.	DATE	DESCRIPTION
	1	2021-11-30	ISSUED FOR SPA AND ZBLA

PROJECT NO: 211-12127-00	DATE: NOVEMBER 2021
ORIGINAL SCALE: 1:300	IF THIS BAR IS NOT 25mm LONG, ADJUST YOUR PLOTING SCALE.
DESIGNED BY: EB/DY	
DRAWN BY: JT/EB	
CHECKED BY: DY	
DISCIPLINE: CIVIL	

TITLE:
EROSION AND SEDIMENT CONTROL PLAN

SHEET NUMBER:
C08

SHEET #:
8 OF 8

ISSUE:
ISSUED FOR REVIEW

DATE OF: 2021-11-30

REV #:
0

V:\10-13.NE.2021\Project\211-12127-00\Queenwood United Church\3. Drawing\Working drawings\211-12127-00_C-08.dwg, No. 30, 2021-10-06am BY:lcw/mj(69741)

D07-XX-XX-XXXX

#XXXXX