




ELEVATION ALONG ALEXANDER PARK

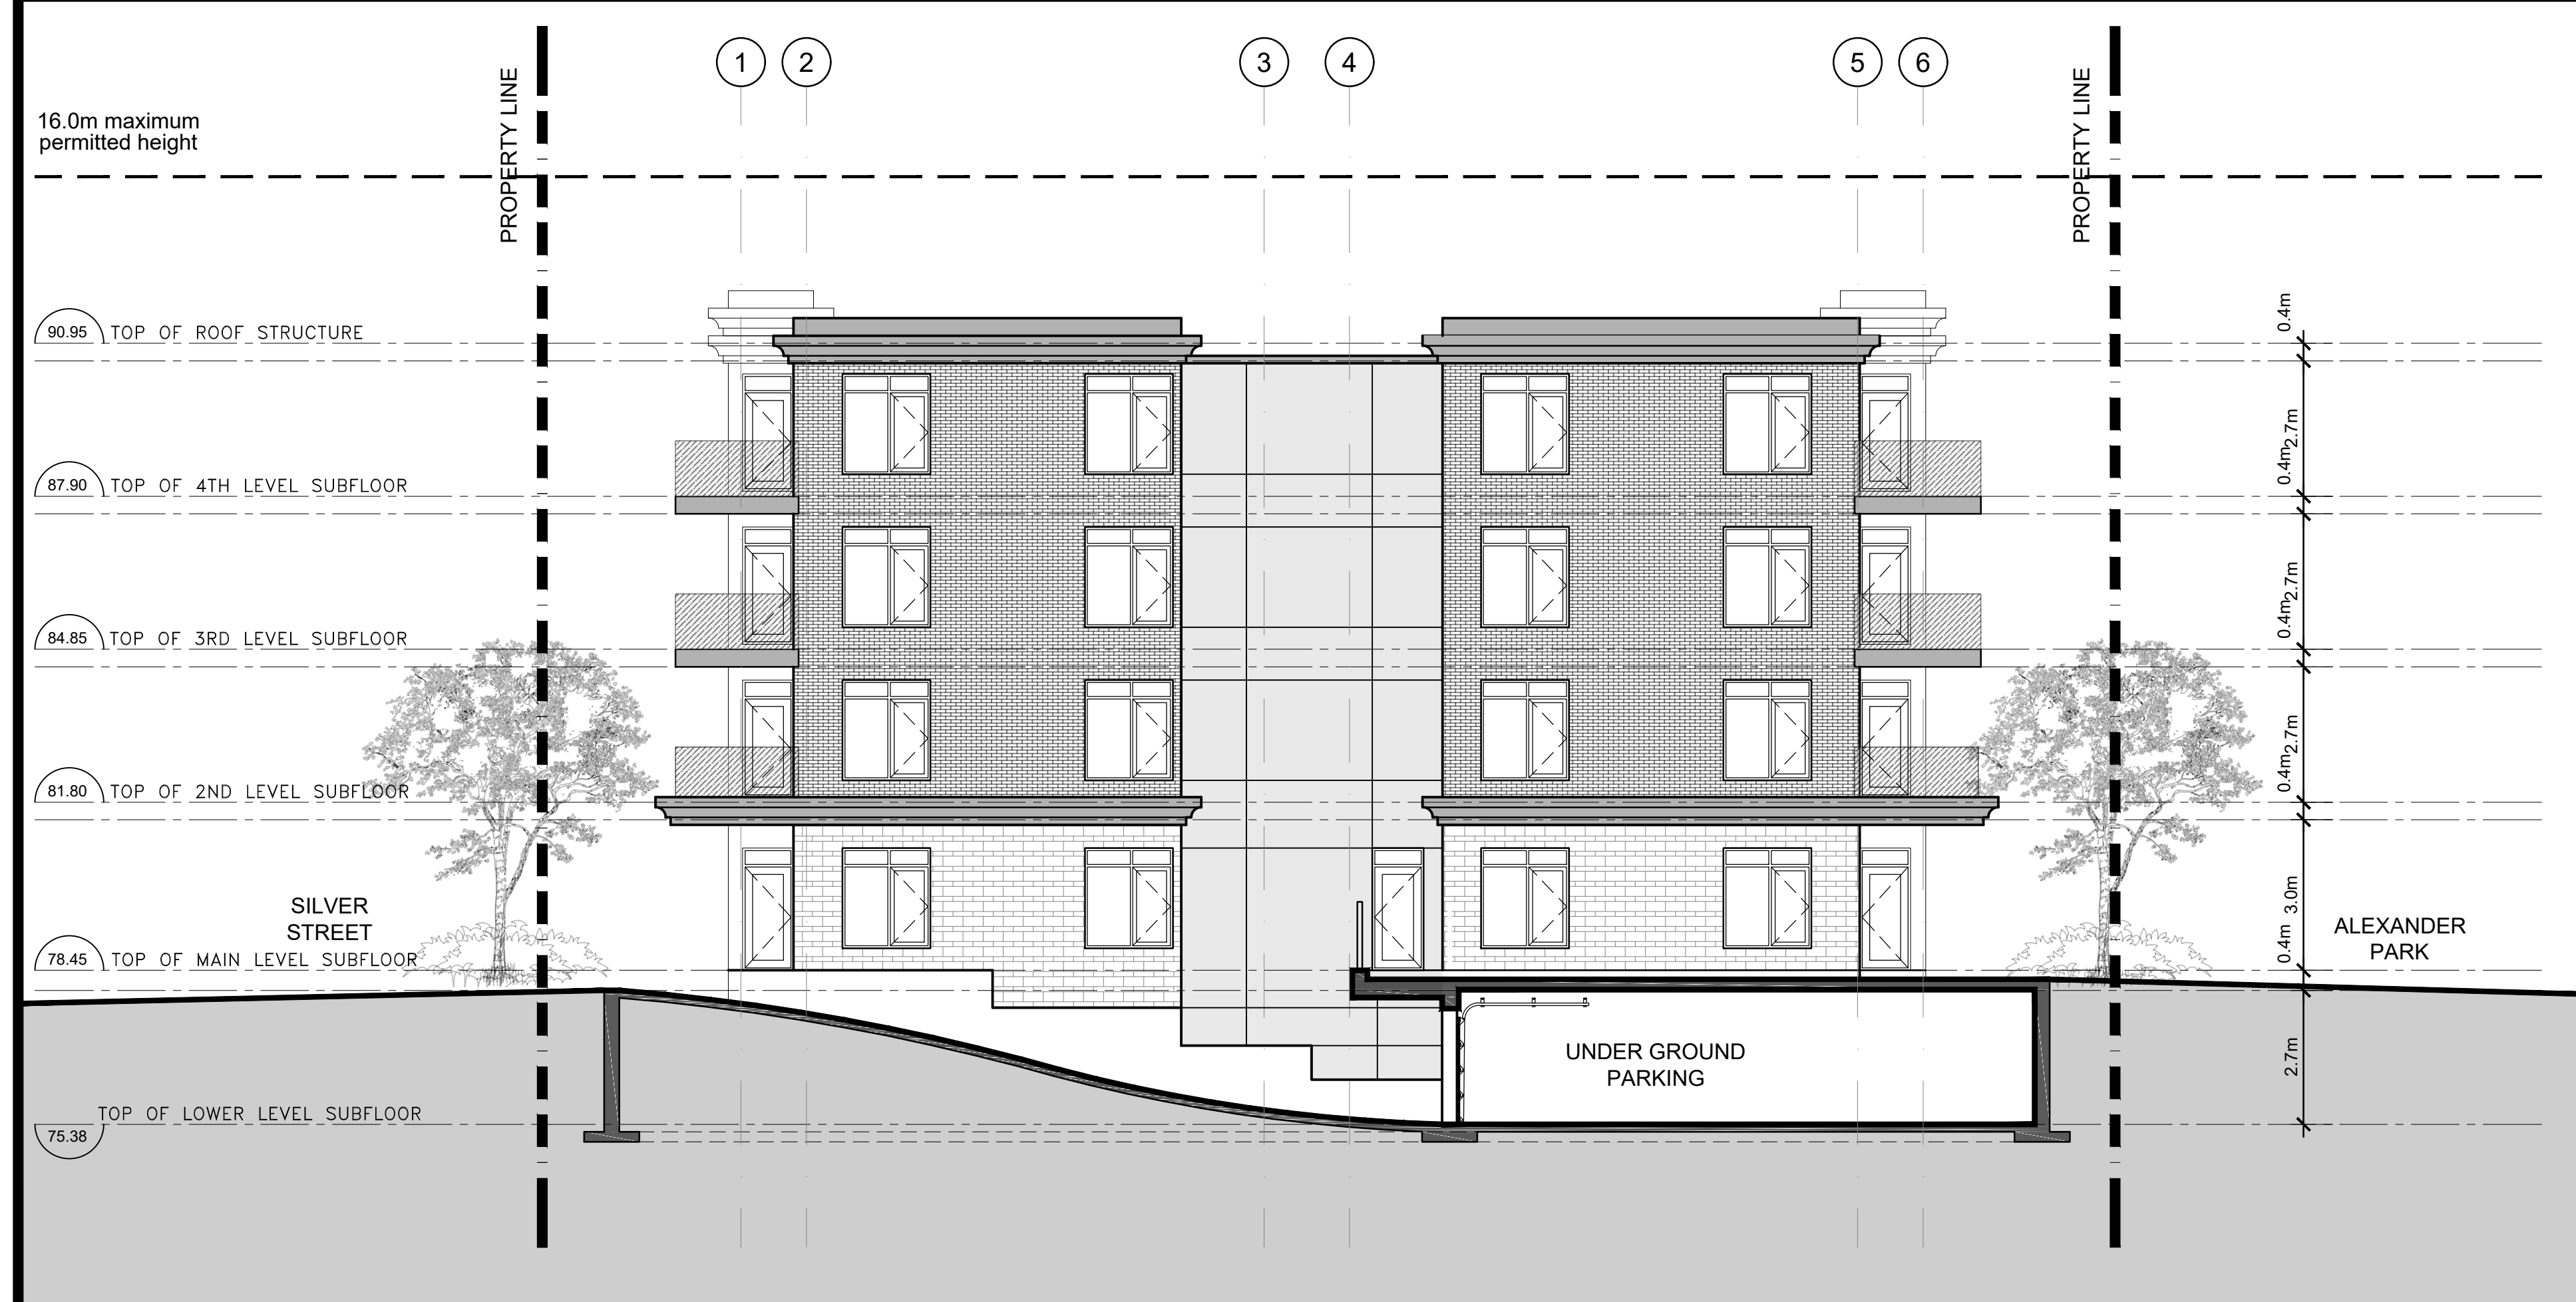

REAR ELEVATION ALONG COMMUNITY CENTRE

CLIENT:

16.0m maximum permitted height

TOP OF ROOF STRUCTURE / 90.95

TOP OF 4TH LEVEL SUBFLOOR / 87.90

TOP OF 3RD LEVEL SUBFLOOR / 84.85

TOP OF 2ND LEVEL SUBFLOOR / 81.80

SHILLINGTON AVENUE

TOP OF MAIN LEVEL SUBFLOOR / 78.45

TOP OF LOWER LEVEL SUBFLOOR / 75.38

8.1m

PROPERTY LINE

PROPERTY LINE

11

10

09

08

07

06

05

04

03

02 FOR REVIEW PE NOV. 25 2021

01 FOR REVIEW PE OCT. 18 2021

No.	REVISIONS	BY	DATE

STAMP NORTH ARROW

P² concepts
PROFESSIONAL ARCHITECTS, ENGINEERS & DESIGNERS
OTTAWA, ONTARIO & VANCOUVER

DESIGNED BY: P.E. DRAWN BY: P.E. APPROVED BY: P.E.

PROJECT

1275 SHILLINGTON AVENUE
OTTAWA

DRAWING TITLE

EXTERIOR ELEVATIONS

PROJECT NO. 0453

DATE OCT. 18, 2021

A-201