

PROJECT TEAM

ARCHITECT
HOBIN ARCHITECTURE
PATRICK BISSON
T 613-238-7200

PLANNING
FOTENNI CONSULTANTS INC.
GHADA ZAKI
T 613-730-5709

CIVIL
RCI ENGINEERING
ANGELA JONKMAN
T 613-254-9643 X209

LANDSCAPE ARCHITECT
XXX

TRANSPORTATION
CGH TRANSPORTATION
JOHN KINGSLEY
T 613-410-8243

ENVIRONMENTAL
GRADIENT WIND ENGINEERING
JUSTIN FERRARO
T 613-836-0434

SURVEYOR
XXX

BIRD FRIENDLY GLASS: AS PER CITY BIRD SAFE GUIDELINES OUTLINE 2, TYPICAL 3x6 WINDOW & 1.5x GLASS PROVIDED FOR LOW REFLECTIVITY ONLY 1.4
2. GLASS PROVIDED FOR BALCONY RAILINGS ON LEVEL 4
3. GLASS PROVIDED FOR ALL BALCONY RAILINGS ON ROOF TERRACE LEVELS

no.	date	revision
2	22-09-16	ISSUED FOR REZONING SUB. NO. 2
1	22-04-13	ISSUED FOR REZONING

It is the responsibility of the appropriate contractor to check and verify all dimensions on site and report all errors and/or omissions to the architect.

All contractors must comply with all pertinent codes and by-laws.

Do not scale drawings.

This drawing may not be used for construction until signed.

Copyright reserved.

LEGEND:

NEW BUILD	
AP-1	ALUMINUM PANEL 1
AP-2	ALUMINUM PANEL 2
MA-1	MASONRY VENEER 1
BV-1	BRICK VENEER 1
BV-2	BRICK VENEER 2
GR	GLASS RAILING
SP-1	SPANDREL PANEL 1
SP-2	SPANDREL PANEL 2
VG	VISION GLASS

Hobin Architecture Incorporated
63 Pamela Street
Ottawa, Ontario
Canada K1S 5K6
T: 613-238-7200
F: 613-235-2005
E: mail@hobinarc.com
hobinarc.com



PROJECT/LOCATION:

3750 NORTH BOWESVILLE

DRAWING TITLE:

ELEVATIONS

DRAWN BY:

PB

DATE:

220916

SCALE:

1:150


PROJECT:

2115

DRAWING NO.:

A3-00

REVISION NO.:

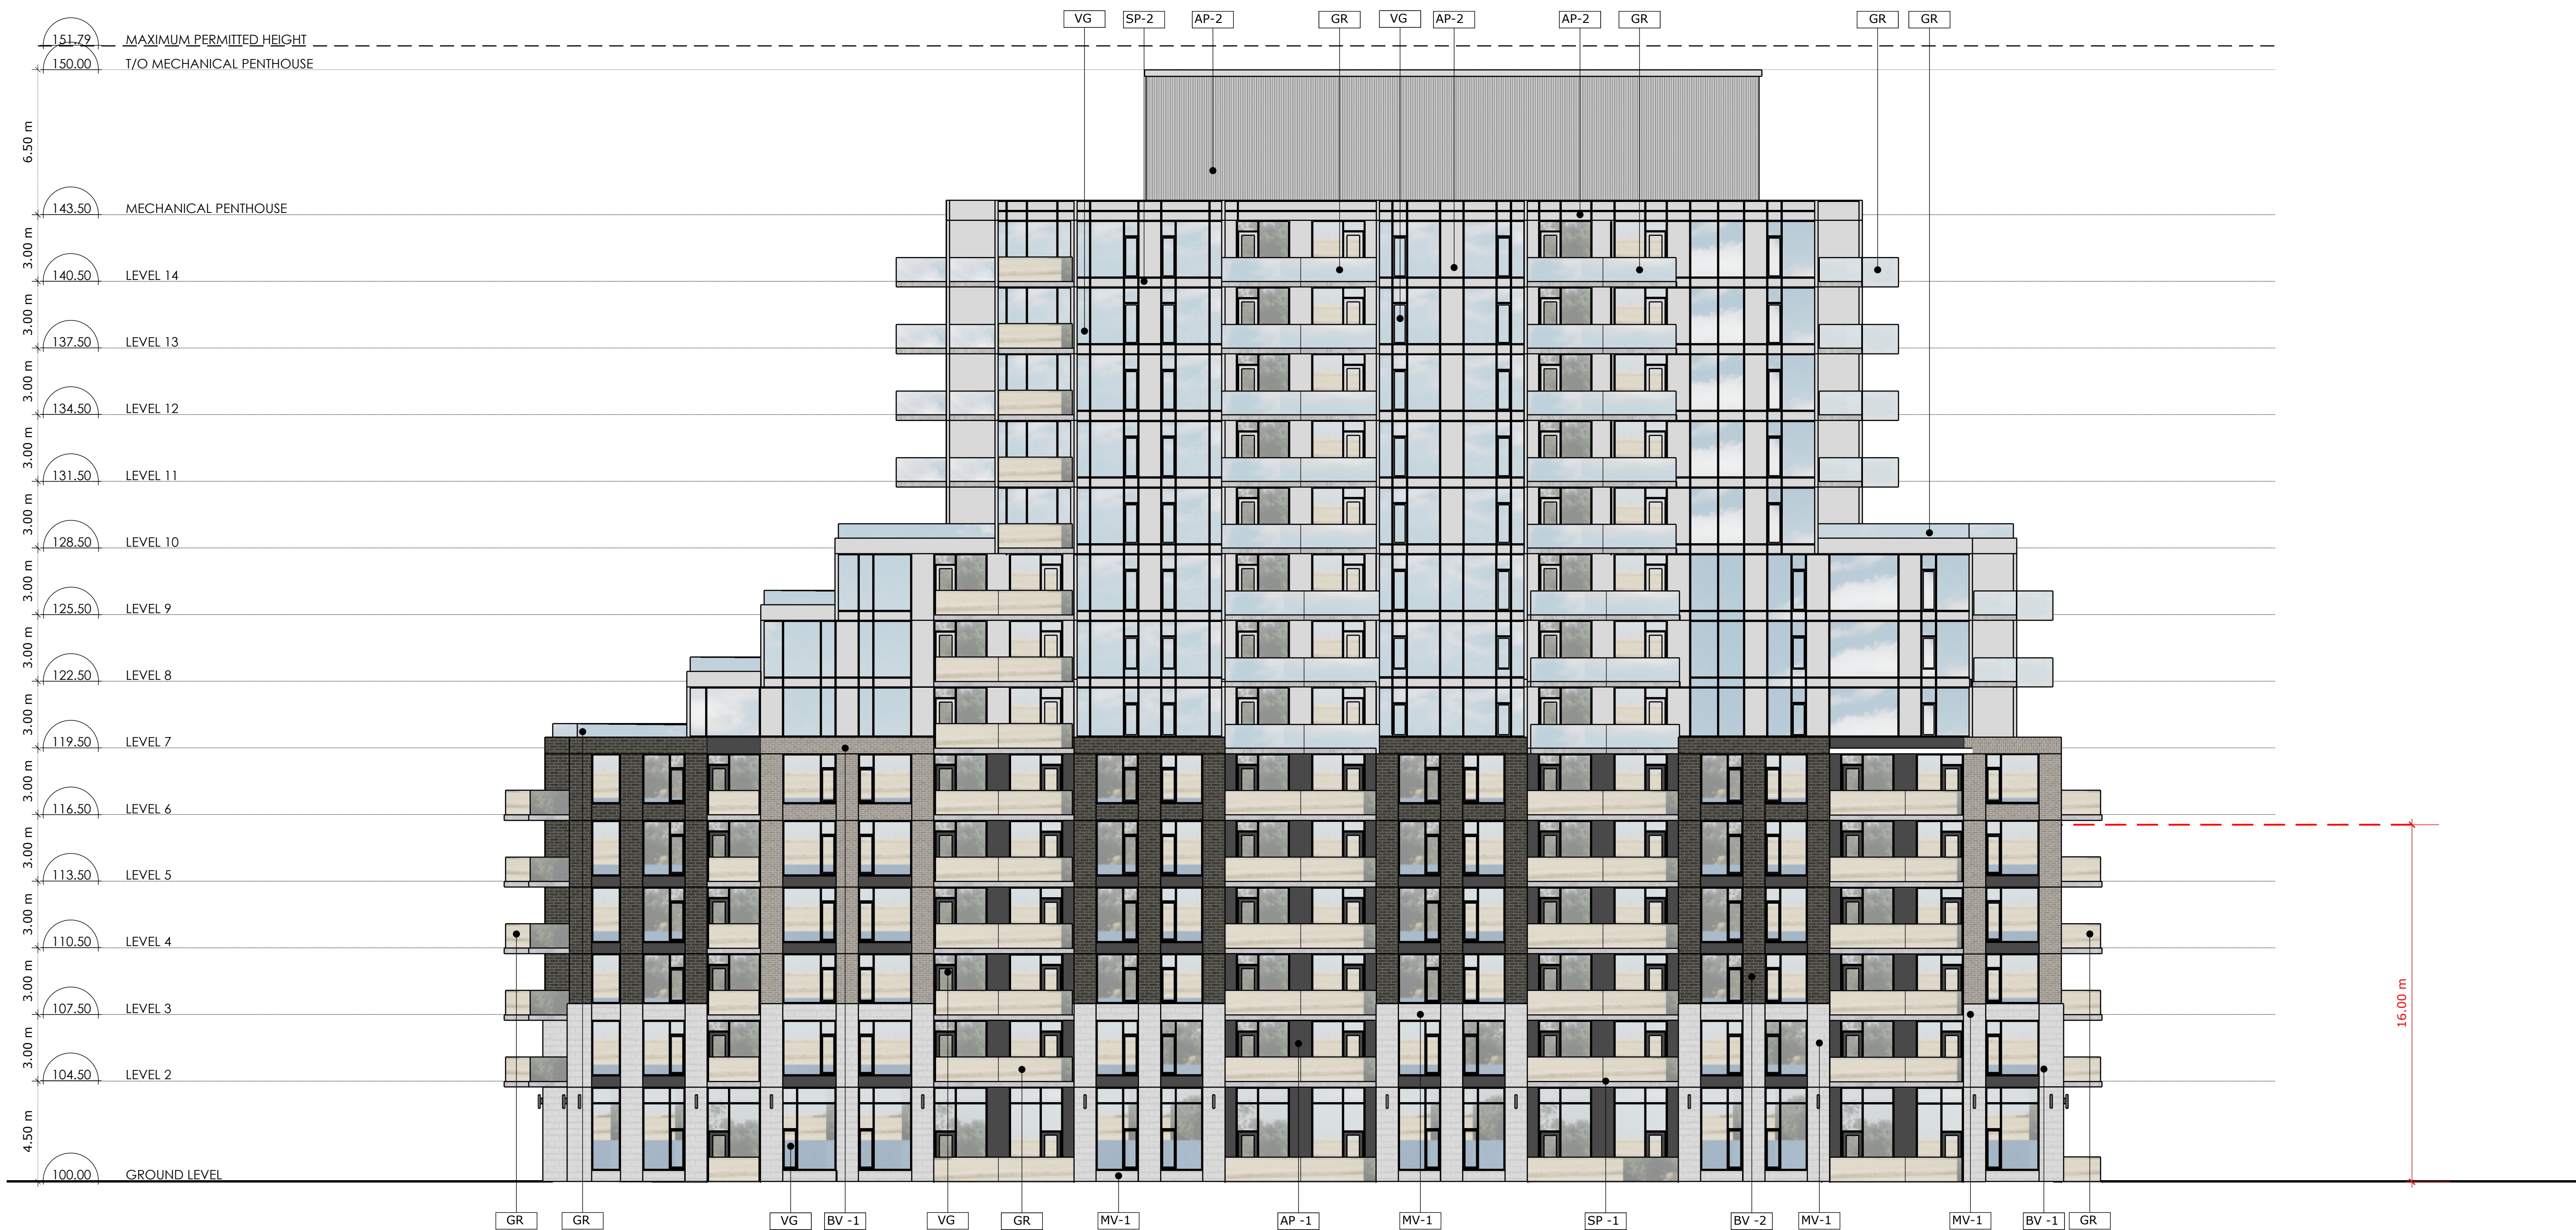

1 North Elevation
A3.00 Scale: 1: 150



PROJECT TEAM

ARCHITECT
HOBIN ARCHITECTURE
PATRICK BISSON
T 613-238-7200

PLANNING
FOTENN CONSULTANTS INC.
GHADA ZAKI
T 613-730-5709

CIVIL
RCI ENGINEERING
ANGELA JONKMAN
T 613-254-9643 X209


LANDSCAPE ARCHITECT
XXX

TRANSPORTATION
CGH TRANSPORTATION
JOHN KINGSLEY
T 613-410-8243

ENVIRONMENTAL
GRADIENT WIND ENGINEERING
JUSTIN FERRARO
T 613-836-0634

SURVEYOR
XXX

BIRD FRIENDLY GLASS: AS PER CITY BIRD SAFE GUIDELINES OUTLINE 2, 3, 4, 1000

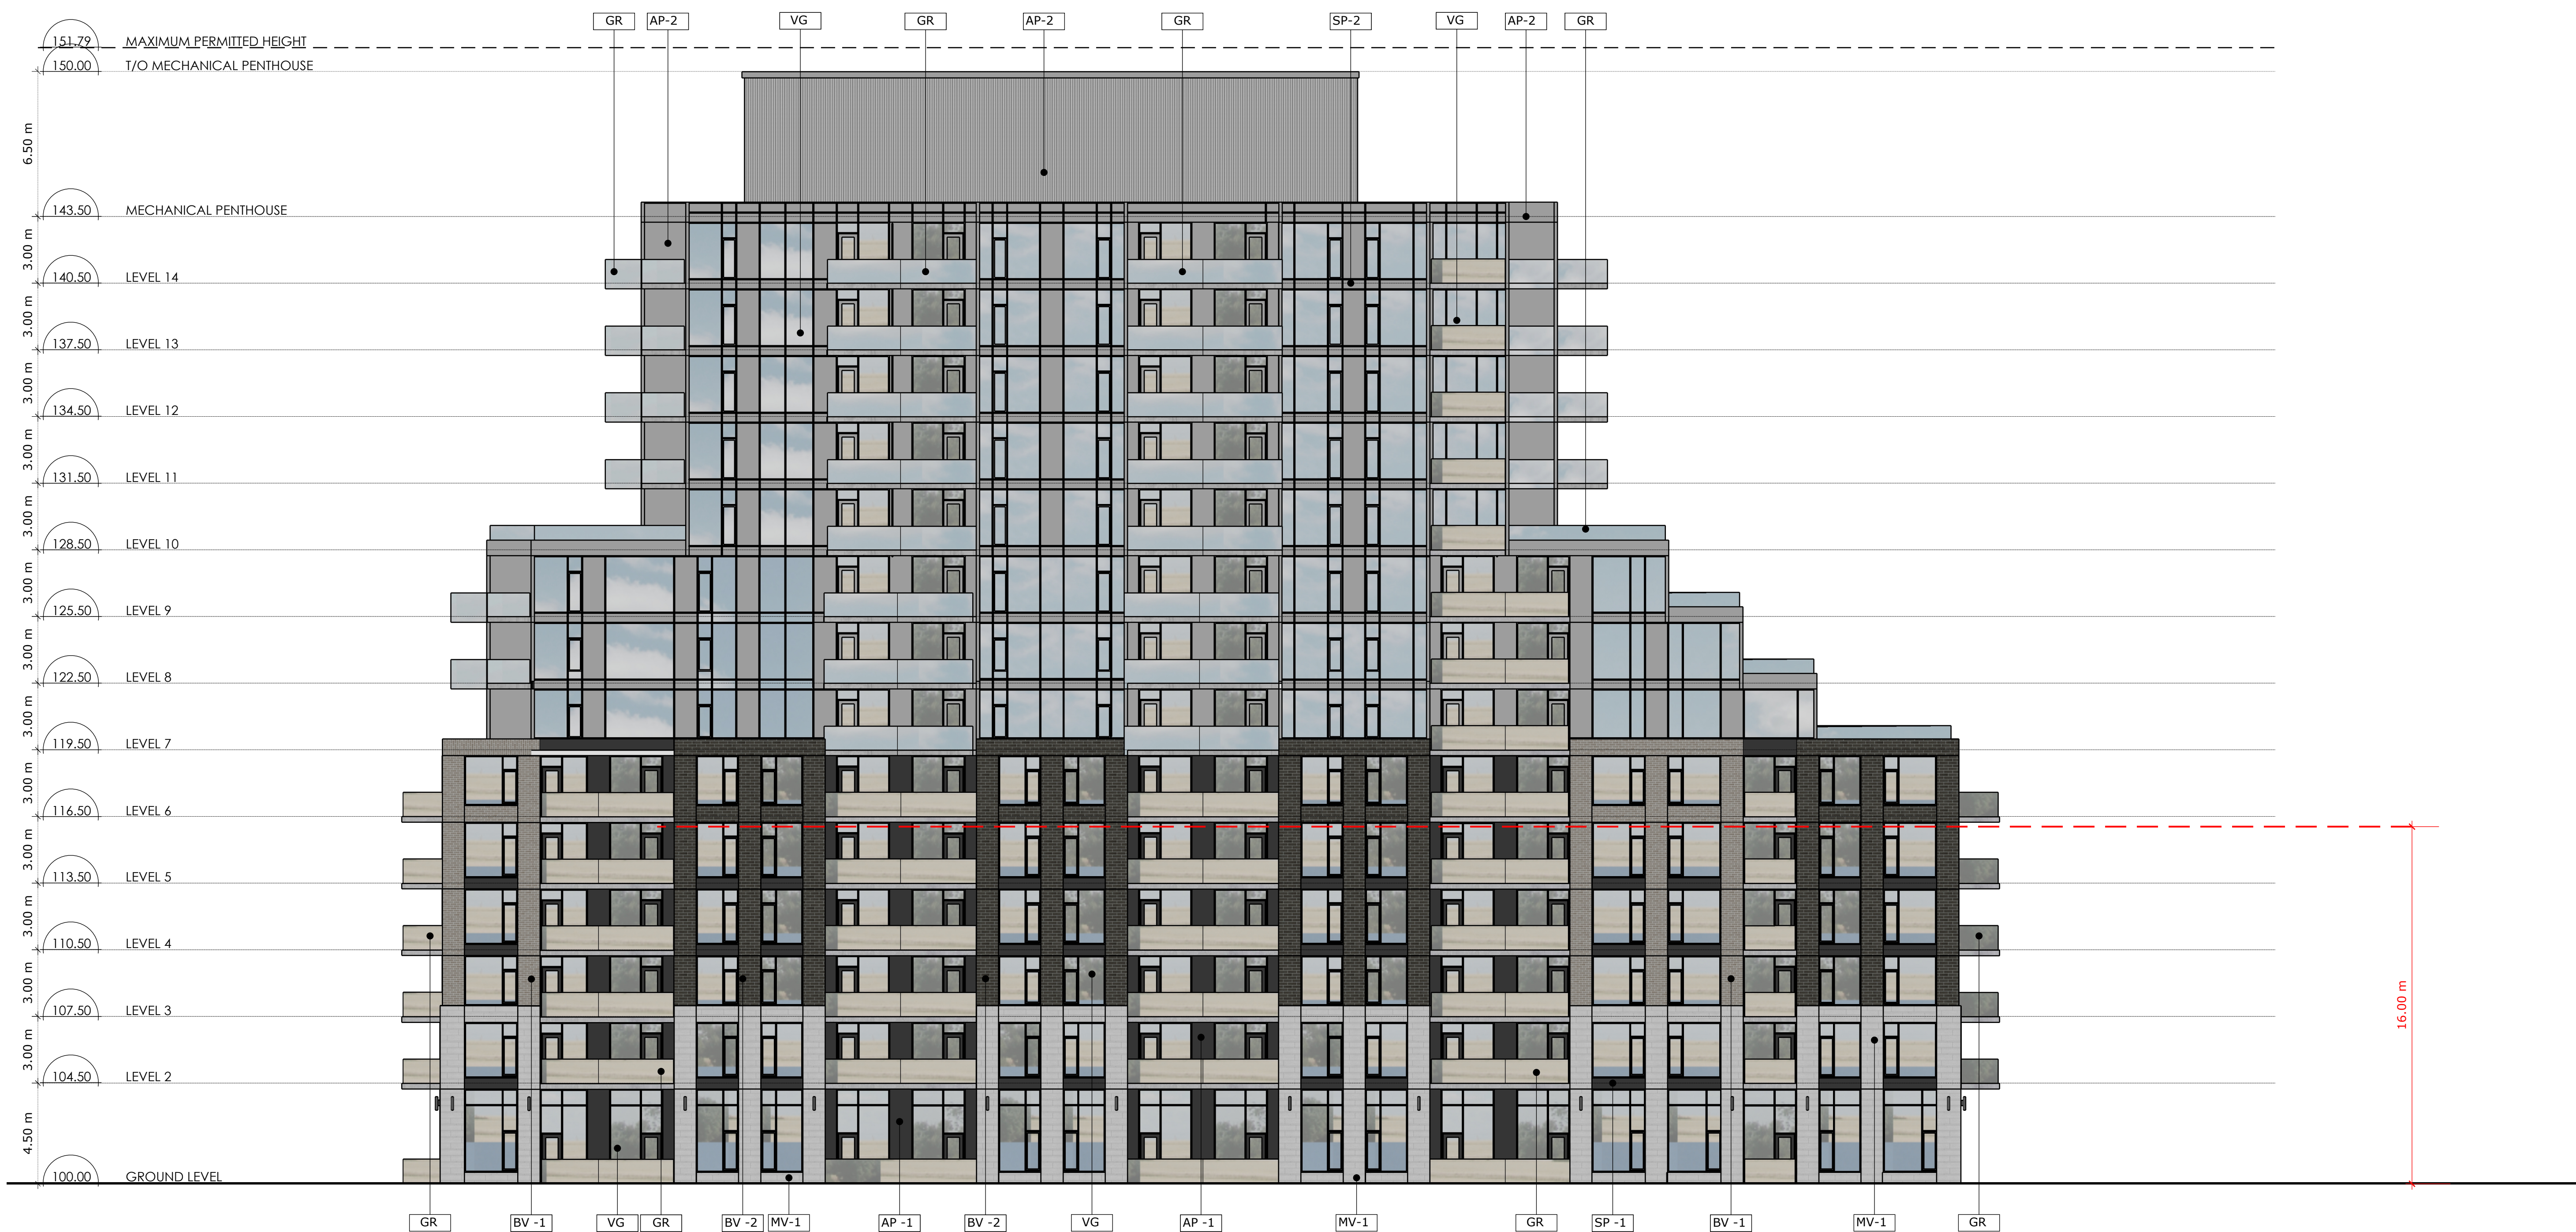

1 South Elevation
A3.01 Scale: 1: 150

2	22-09-16	ISSUED FOR REZONING SUB. NO. 2
1	22-04-13	ISSUED FOR REZONING
no.	date	revision

It is the responsibility of the appropriate contractor to check and verify all dimensions on site and report all errors and/or omissions to the architect.

All contractors must comply with all pertinent codes and by-laws.

Do not scale drawings.

This drawing may not be used for construction until signed.

Copyright reserved.

LEGEND:

NEW BUILD	
AP-1	ALUMINUM PANEL 1
AP-2	ALUMINUM PANEL 2
MA-1	MASONRY VENEER 1
BV-1	BRICK VENEER 1
BV-2	BRICK VENEER 2
GR	GLASS RAILING
SP-1	SPANDREL PANEL 1
SP-2	SPANDREL PANEL 2
VG	VISION GLASS

Hobin Architecture Incorporated
63 Pamela Street
Ottawa, Ontario
Canada K1S 5K6
T: 613-238-7200
F: 613-235-2005
E: mail@hobinarc.com
hobinarc.com




HOBIN
ARCHITECTURE

PROJECT/LOCATION:
3750 NORTH BOWESVILLE

DRAWING TITLE:
ELEVATIONS

DRAWN BY: PB DATE: 220916 SCALE: 1:150

PROJECT: 2115
DRAWING NO.: A3-01
REVISION NO.:



PROJECT TEAM

ARCHITECT
HOBIN ARCHITECTURE
PATRICK BISSON
T 613-238-7200

PLANNING
FOTENN CONSULTANTS INC.
GHADA ZAKI
T 613-730-5709

CIVIL
RCI ENGINEERING
ANGELA JONKMAN
T 613-254-9643 X209

LANDSCAPE ARCHITECT
XXX

TRANSPORTATION
CGH TRANSPORTATION
JOHN KINGSLEY
T 613-410-8243

ENVIRONMENTAL
GRADIENT WIND ENGINEERING
JUSTIN FERRARO
T 613-836-0434

SURVEYOR
XXX

BIRD FRIENDLY GLASS: AS PER CITY BIRD SAFE GUIDELINES OUTLINE 2, TYPING IN 3x6 WINDOW & 1x4 GLASS PROFILES FOR LOW REFLECTIVITY ONLY 1.4
1. GLASS PROFILES FOR BALCONY RAILINGS ON LEVEL 4
2. GLASS PROFILES FOR ALL BALCONY RAILINGS ON ROOF TERRACE LEVELS

no.	date	revision
2	22-09-16	ISSUED FOR REZONING SUB. NO. 2
1	22-04-13	ISSUED FOR REZONING

It is the responsibility of the appropriate contractor to check and verify all dimensions on site and report all errors and/or omissions to the architect.

All contractors must comply with all pertinent codes and by-laws.

Do not scale drawings.

This drawing may not be used for construction until signed.

Copyright reserved.

LEGEND:

NEW BUILD	
AP-1	ALUMINUM PANEL 1
AP-2	ALUMINUM PANEL 2
MV-1	MASONRY VENEER 1
BV-1	BRICK VENEER 1
BV-2	BRICK VENEER 2
GR	GLASS RAILING
SP-1	SPANDREL PANEL 1
SP-2	SPANDREL PANEL 2
VG	VISION GLASS

Hobin Architecture Incorporated
63 Pamela Street
Ottawa, Ontario
Canada K1S 5K6
T: 613-238-7200
F: 613-235-2005
E: mail@hobinarc.com



PROJECT/LOCATION:

3750 NORTH BOWESVILLE

DRAWING TITLE:

ELEVATIONS

DRAWN BY:

PB

DATE:

220916

SCALE:

1:150

PROJECT:

2115

DRAWING NO.:

A3-02

REVISION NO.:



1 East Elevation
A3.02 Scale: 1: 150



PROJECT TEAM

ARCHITECT
HOBIN ARCHITECTURE
PATRICK BISSON
T 613-238-7200

PLANNING
FOTENI CONSULTANTS INC.
GHADA ZAKI
T 613-730-5709

CIVIL
RCI ENGINEERING
ANGELA JONKMAN
T 613-254-9643 X209

LANDSCAPE ARCHITECT
XXX

TRANSPORTATION
CGH TRANSPORTATION
JOHN KINGSLEY
T 613-410-8243

ENVIRONMENTAL
GRADIENT WIND ENGINEERING
JUSTIN FERRARO
T 613-836-0434

SURVEYOR
XXX

BRID FRENCHLY GLASS: AS PER CITY BRD SAFE GUIDELINES OUTLINE 2, TYPED WITH 3% IRON OXIDE
1. GLASS PROVIDED WITH LOW REFLECTIVITY ONLY 1.4
2. GLASS PROVIDED WITH BALCONY RAILINGS ON LEVEL 4
3. GLASS PROVIDED WITH BALCONY RAILINGS ON ROOF TERRACE LEVELS

no.	date	revision
2	22-09-16	ISSUED FOR REZONING SUB. NO. 2
1	22-04-13	ISSUED FOR REZONING

It is the responsibility of the appropriate contractor to check and verify all dimensions on site and report all errors and/or omissions to the architect.

All contractors must comply with all pertinent codes and by-laws.

Do not scale drawings.

This drawing may not be used for construction until signed.

Copyright reserved.

LEGEND:

NEW BUILD	
AP-1	ALUMINUM PANEL 1
AP-2	ALUMINUM PANEL 2
MV-1	MASONRY VENEER 1
BV-1	BRICK VENEER 1
BV-2	BRICK VENEER 2
GR	GLASS RAILING
SP-1	SPANDREL PANEL 1
SP-2	SPANDREL PANEL 2
VG	VISION GLASS

Hobin Architecture Incorporated
63 Pamela Street
Ottawa, Ontario
Canada K1S 5K6
T: 613-238-7200
F: 613-235-2005
E: mail@hobinarc.com
hobinarc.com



PROJECT/LOCATION:

3750 NORTH BOWESVILLE

DRAWING TITLE:

ELEVATIONS

DRAWN BY:
PB

DATE:
220916

SCALE:
1:150

PROJECT:
2115

DRAWING NO.:
A3-03



REVISION NO.:



1 West Elevation
A3.03 Scale: 1: 150

PROJECT TEAM

ARCHITECT
HOBIN ARCHITECTURE
PATRICK BISSON
T 613-238-7200

PLANNING
FOTENN CONSULTANTS INC.
GHADA ZAKI
T 613-730-5709

CIVIL
RCI ENGINEERING
ANGELA JONKMAN
T 613-254-9643 X209

LANDSCAPE ARCHITECT
XXX

TRANSPORTATION
CGH TRANSPORTATION
JOHN KINGSLEY
T 613-410-8243

ENVIRONMENTAL
GRADIENT WIND ENGINEERING
JUSTIN FERRARO
T 613-836-0634

SURVEYOR
XXX

BIRD FRIENDLY GLASS: AS PER CITY BIRD SAFE GUIDELINES OUTLINE 2, 3, 4, 1000



1 Interior South Elevation
A3.04 Scale: 1: 150

no.	date	revision
2	22-09-16	ISSUED FOR REZONING SUB. NO. 2
1	22-04-13	ISSUED FOR REZONING

It is the responsibility of the appropriate contractor to check and verify all dimensions on site and report all errors and/or omissions to the architect.

All contractors must comply with all pertinent codes and by-laws.

Do not scale drawings.

This drawing may not be used for construction until signed.

Copyright reserved.

LEGEND:

AP-1	ALUMINUM PANEL 1
AP-2	ALUMINUM PANEL 2
MV-1	MASCOTRY VENEER 1
BV-1	BRICK VENEER 1
BV-2	BRICK VENEER 2
GR	GLASS RAILING
SP-1	SPANDREL PANEL 1
SP-2	SPANDREL PANEL 2
VG	VISION GLASS

Hobin Architecture Incorporated
63 Pamela Street
Ottawa, Ontario
Canada K1S 5K6
T: 613-238-7200
F: 613-235-2005
E: mail@hobinarc.com
hobinarc.com



HOBIN
ARCHITECTURE

PROJECT/LOCATION:
3750 NORTH BOWESVILLE

DRAWING TITLE:
ELEVATIONS

DRAWN BY: PB	DATE: 220916	SCALE: 1:150
PROJECT: 2115		DRAWING NO.: A3-04
REVISION NO.:		



PROJECT TEAM

ARCHITECT
HOBIN ARCHITECTURE
PATRICK BISSON
T 613-238-7200

PLANNING
FOTENN CONSULTANTS INC.
GHADA ZAKI
T 613-730-5709

CIVIL
RCI ENGINEERING
ANGELA JONKMAN
T 613-254-9643 X209


LANDSCAPE ARCHITECT
XXX

TRANSPORTATION
CGH TRANSPORTATION
JOHN KINGSLEY
T 613-410-8243

ENVIRONMENTAL
GRADIENT WIND ENGINEERING
JUSTIN FERRARO
T 613-836-0634

SURVEYOR
XXX

BIRD FRIENDLY GLASS: AS PER CITY BIRD SAFE GUIDELINES OUTLINE 2, 3, 4, 1000

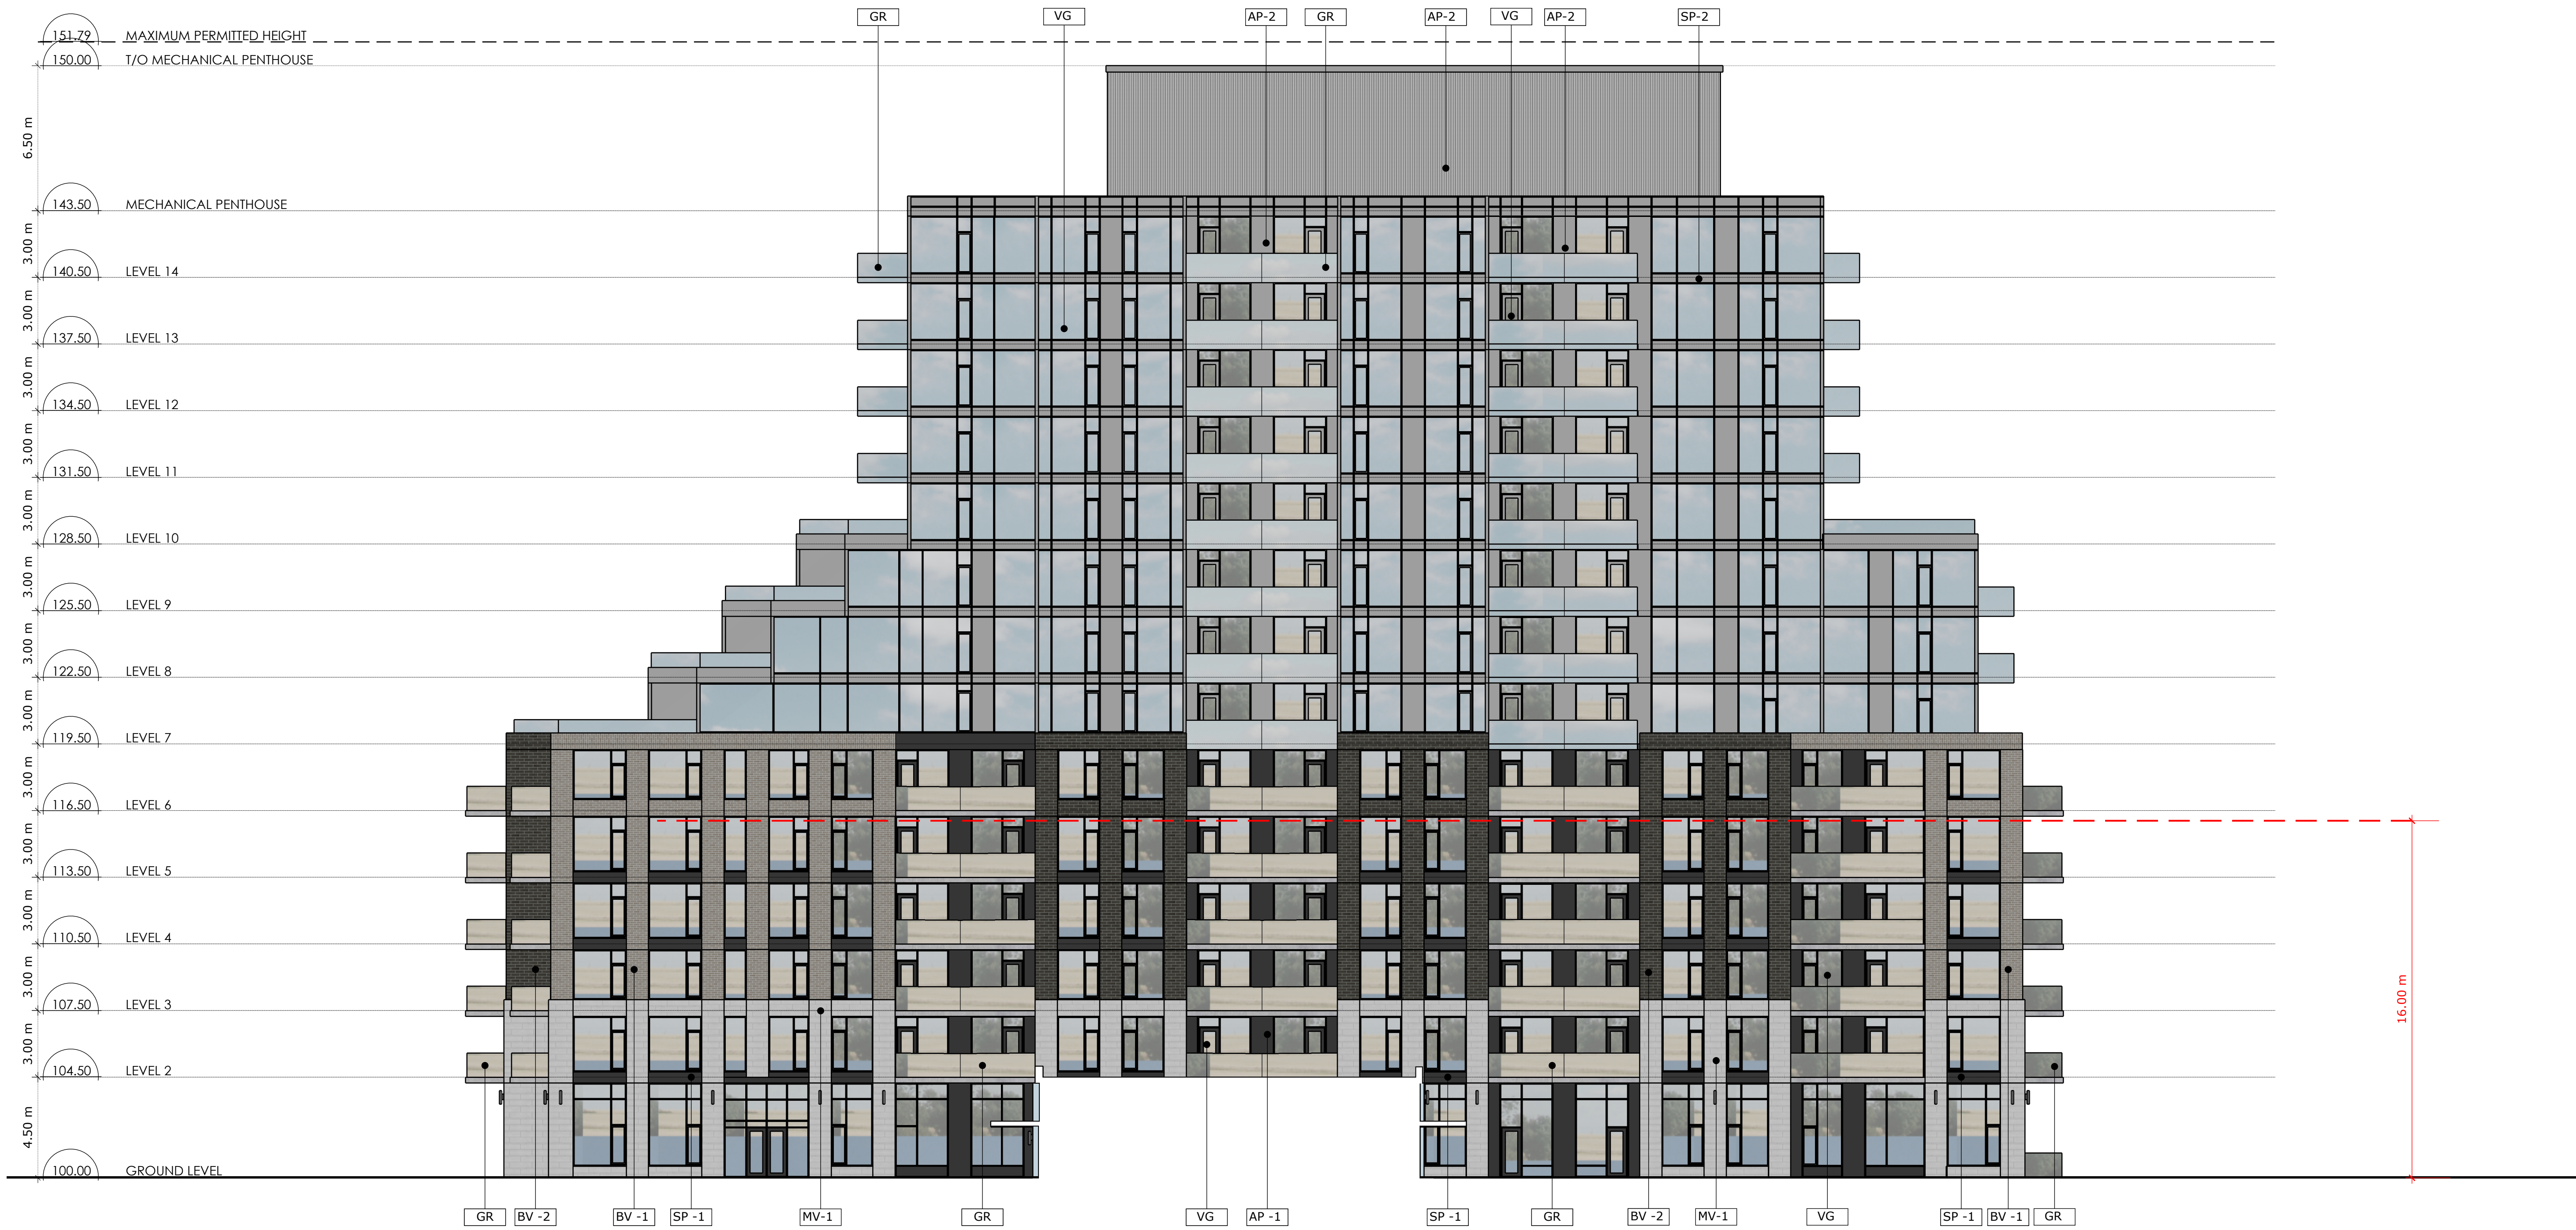

1 Interior North Elevation
A3.05 Scale: 1: 150

no.	date	revision
2	22-09-16	ISSUED FOR REZONING SUB. NO. 2
1	22-04-13	ISSUED FOR REZONING

It is the responsibility of the appropriate contractor to check and verify all dimensions on site and report all errors and/or omissions to the architect.

All contractors must comply with all pertinent codes and by-laws.

Do not scale drawings.

This drawing may not be used for construction until signed.

Copyright reserved.

LEGEND:

AP-1	ALUMINUM PANEL 1
AP-2	ALUMINUM PANEL 2
MV-1	MASONRY VENEER 1
BV-1	BRICK VENEER 1
BV-2	BRICK VENEER 2
GR	GLASS RAILING
SP-1	SPANDREL PANEL 1
SP-2	SPANDREL PANEL 2
VG	VISION GLASS

Hobin Architecture Incorporated
63 Pamela Street
Ottawa, Ontario
Canada K1S 5K6
T: 613-238-7200
F: 613-235-2005
E: mail@hobinarc.com
hobinarc.com



HOBIN
ARCHITECTURE

PROJECT/LOCATION:
3750 NORTH BOWESVILLE

DRAWING TITLE:
ELEVATIONS

DRAWN BY: PB
DATE: 220916
SCALE: 1:150


PROJECT: 2115
DRAWING NO.: A3-05

REVISION NO.:




SUN / SHADOW STUDY


MARCH / SEPTEMBER 21

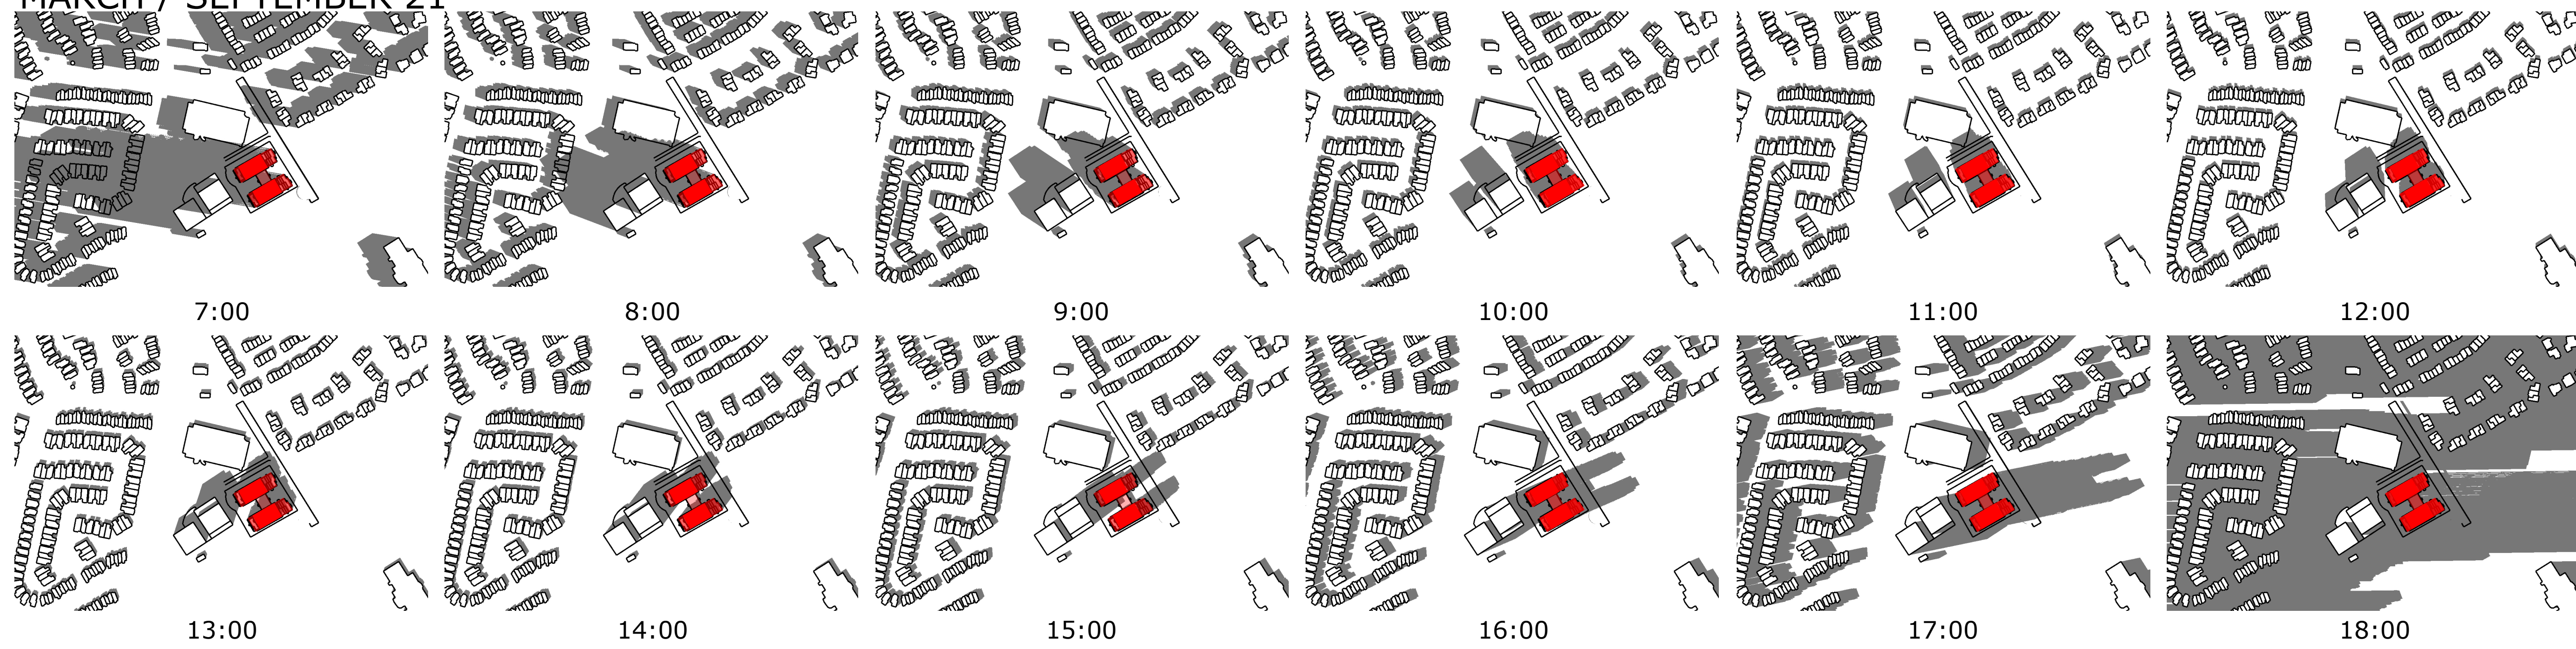

JUNE 21

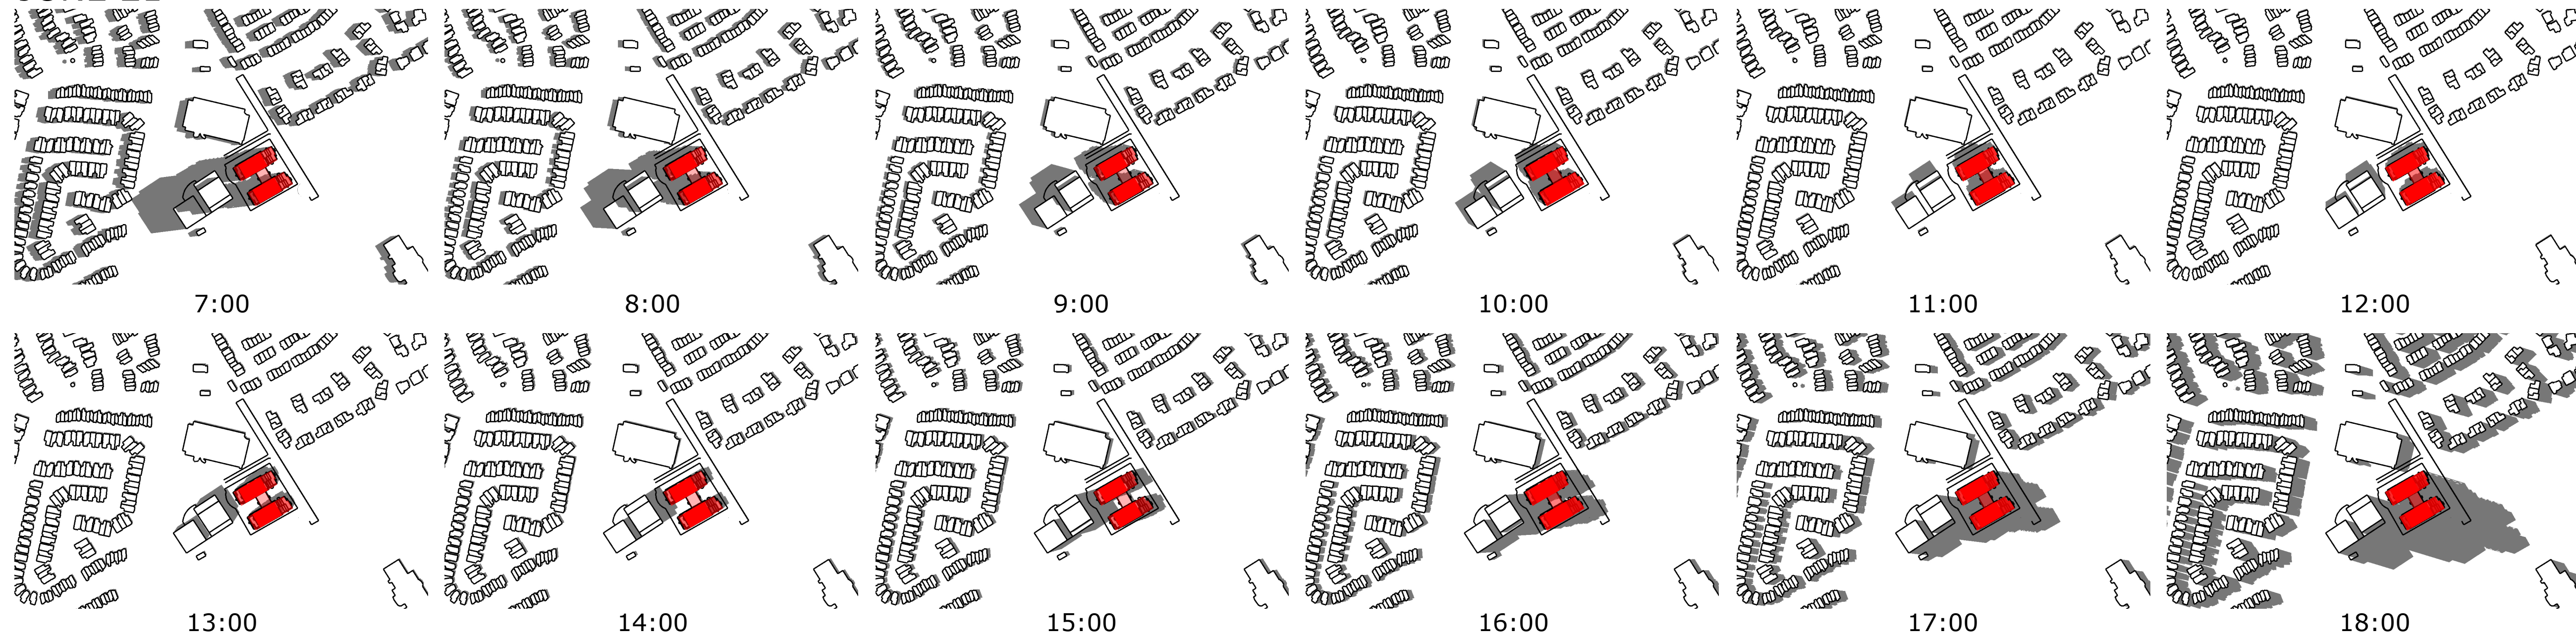

DECEMBER 21

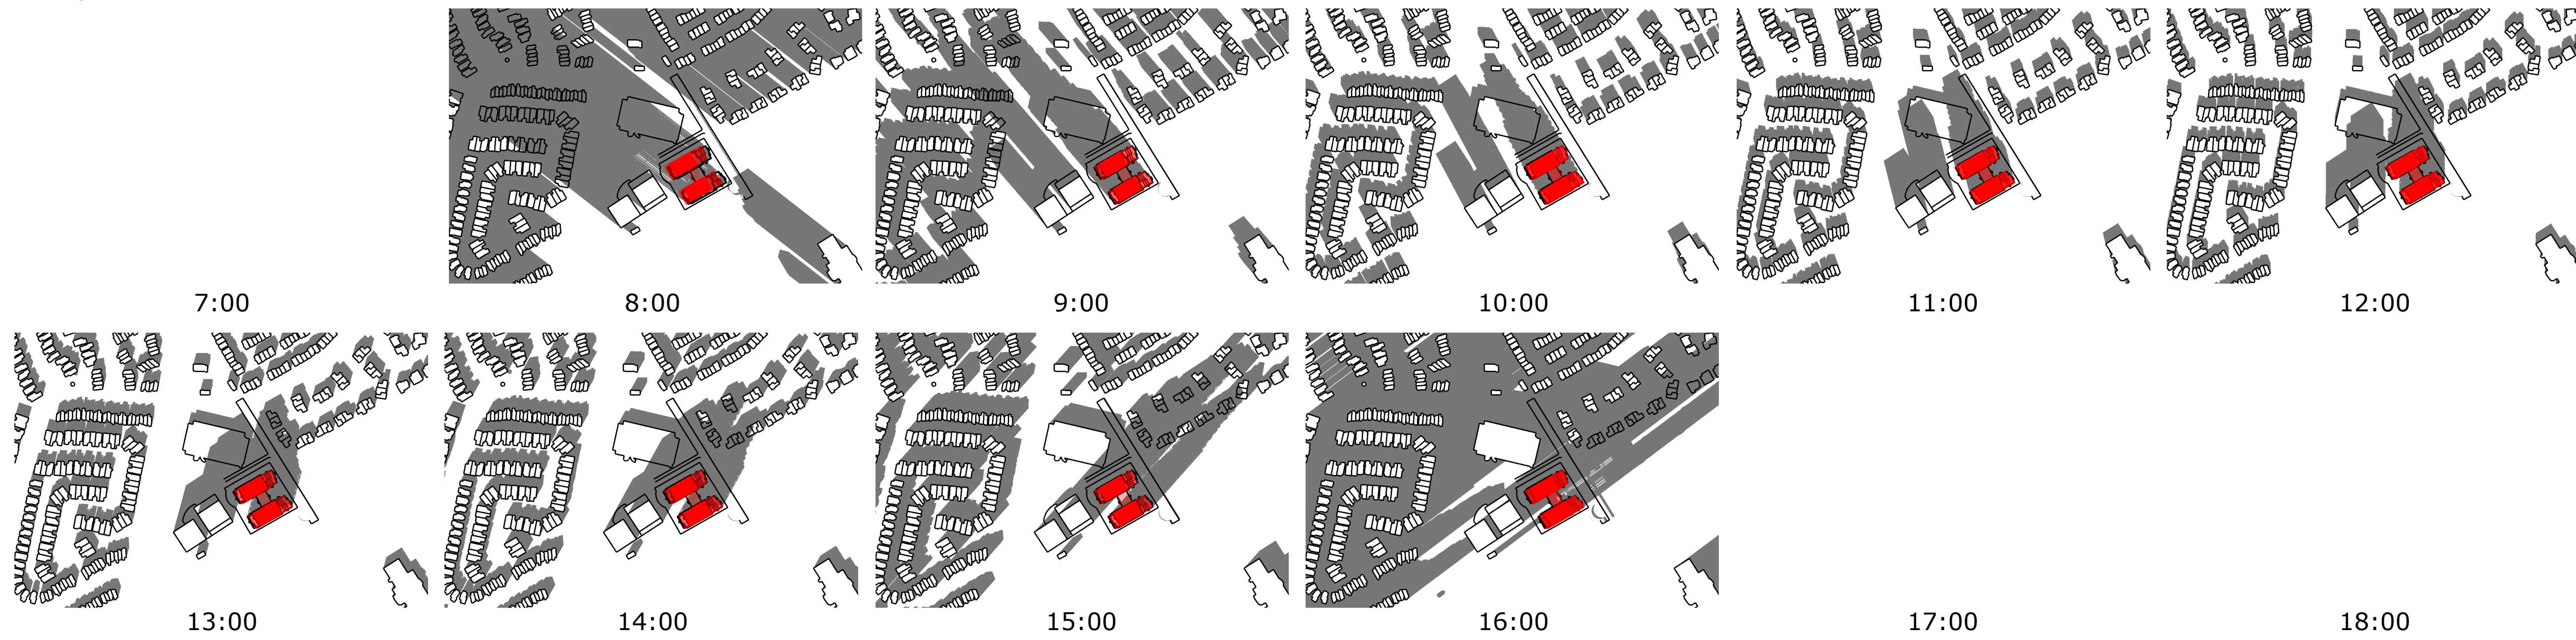

PROJECT TEAM

ARCHITECT
HOBIN ARCHITECTURE
PATRICK BISSON
T 613-238-7200

PLANNING
FOTENNI CONSULTANTS INC.
GHADA ZARI
T 613-730-5709

CIVIL
RCI ENGINEERING
ANGELA JONKMAN
T 613-254-9643 X209

LANDSCAPE ARCHITECT
XXX

TRANSPORTATION
CGH TRANSPORTATION
JOHN KINGSLEY
T 613-410-8243

ENVIRONMENTAL
GRADIENT WIND ENGINEERING
JUSTIN FERRARO
T 613-836-0434

SURVEYOR
XXX

BUILDING GLASS: AS PER CITY BLDG DEPT. GUIDELINES OUTLINE 2.1, 2.2 AND 2.3. WINDOW GLASS: AS PER CITY BLDG DEPT. GUIDELINES OUTLINE 2.1, 2.2 AND 2.3. GLASS PROFILES: 60% LOW PERMEABILITY GLASS. GLASS PROFILES FOR ALL BALCONY RAILINGS ON LEVEL 4. GLASS PROFILES FOR ALL BALCONY RAILINGS ON ROOF TERRACE LEVELS.

2	22-09-16	ISSUED FOR REZONING SUB. NO. 2
1	22-04-13	ISSUED FOR REZONING
no.	date	revision

It is the responsibility of the appropriate contractor to check and verify all dimensions on site and report all errors and/or omissions to the architect.

All contractors must comply with all pertinent codes and by-laws.

Do not scale drawings.

This drawing may not be used for construction until signed.

Copyright reserved.

Hobin Architecture Incorporated
63 Pamela Street
Ottawa, Ontario
Canada K1S 5K6
T: 613-238-7200
F: 613-235-2005
E: mail@hobinarc.com
hobinarc.com



PROJECT/LOCATION:

3750 NORTH BOWESVILLE

DRAWING TITLE:

SUN SHADOW ANALYSIS

DRAWN BY:
PB

DATE:
220916

SCALE:
N/A



PROJECT:
2115

DRAWING NO.:
A3-06

REVISION NO.: