



01 P1 LEVEL  
A100 FLOOR PLAN

SCALE: 1:500

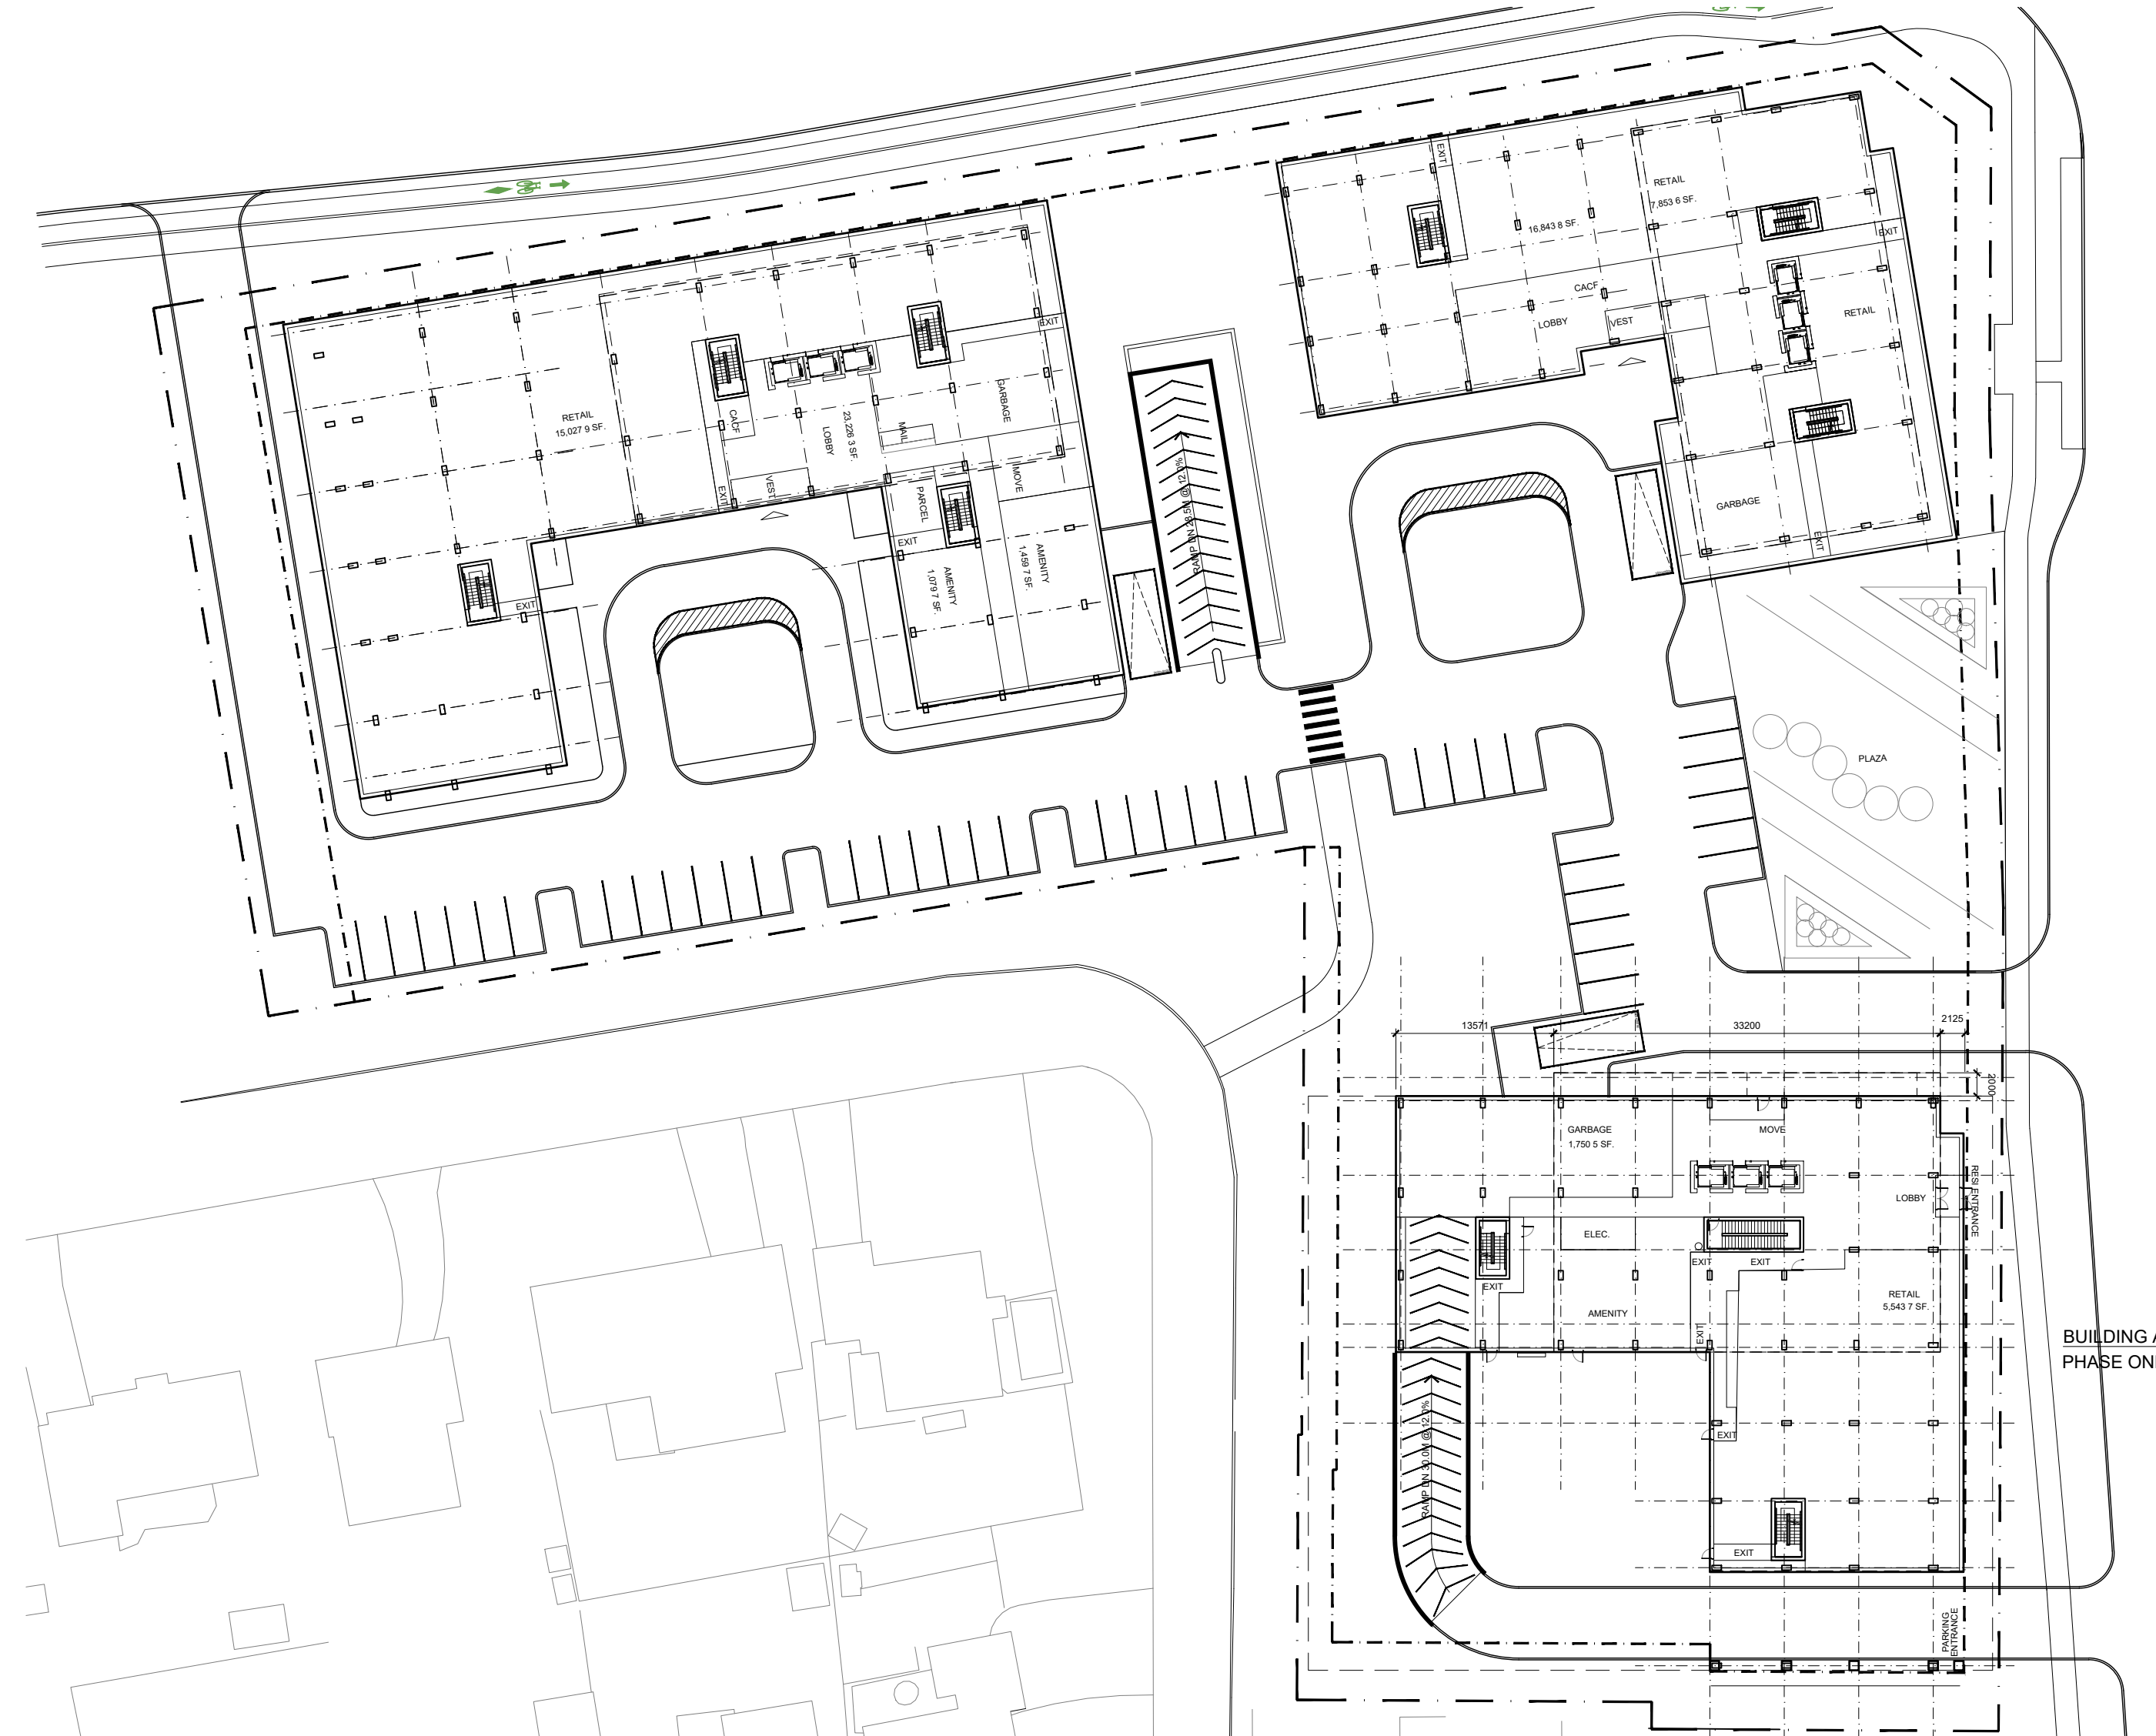


02 GROUND  
A100 FLOOR PLAN

SCALE: 1:500

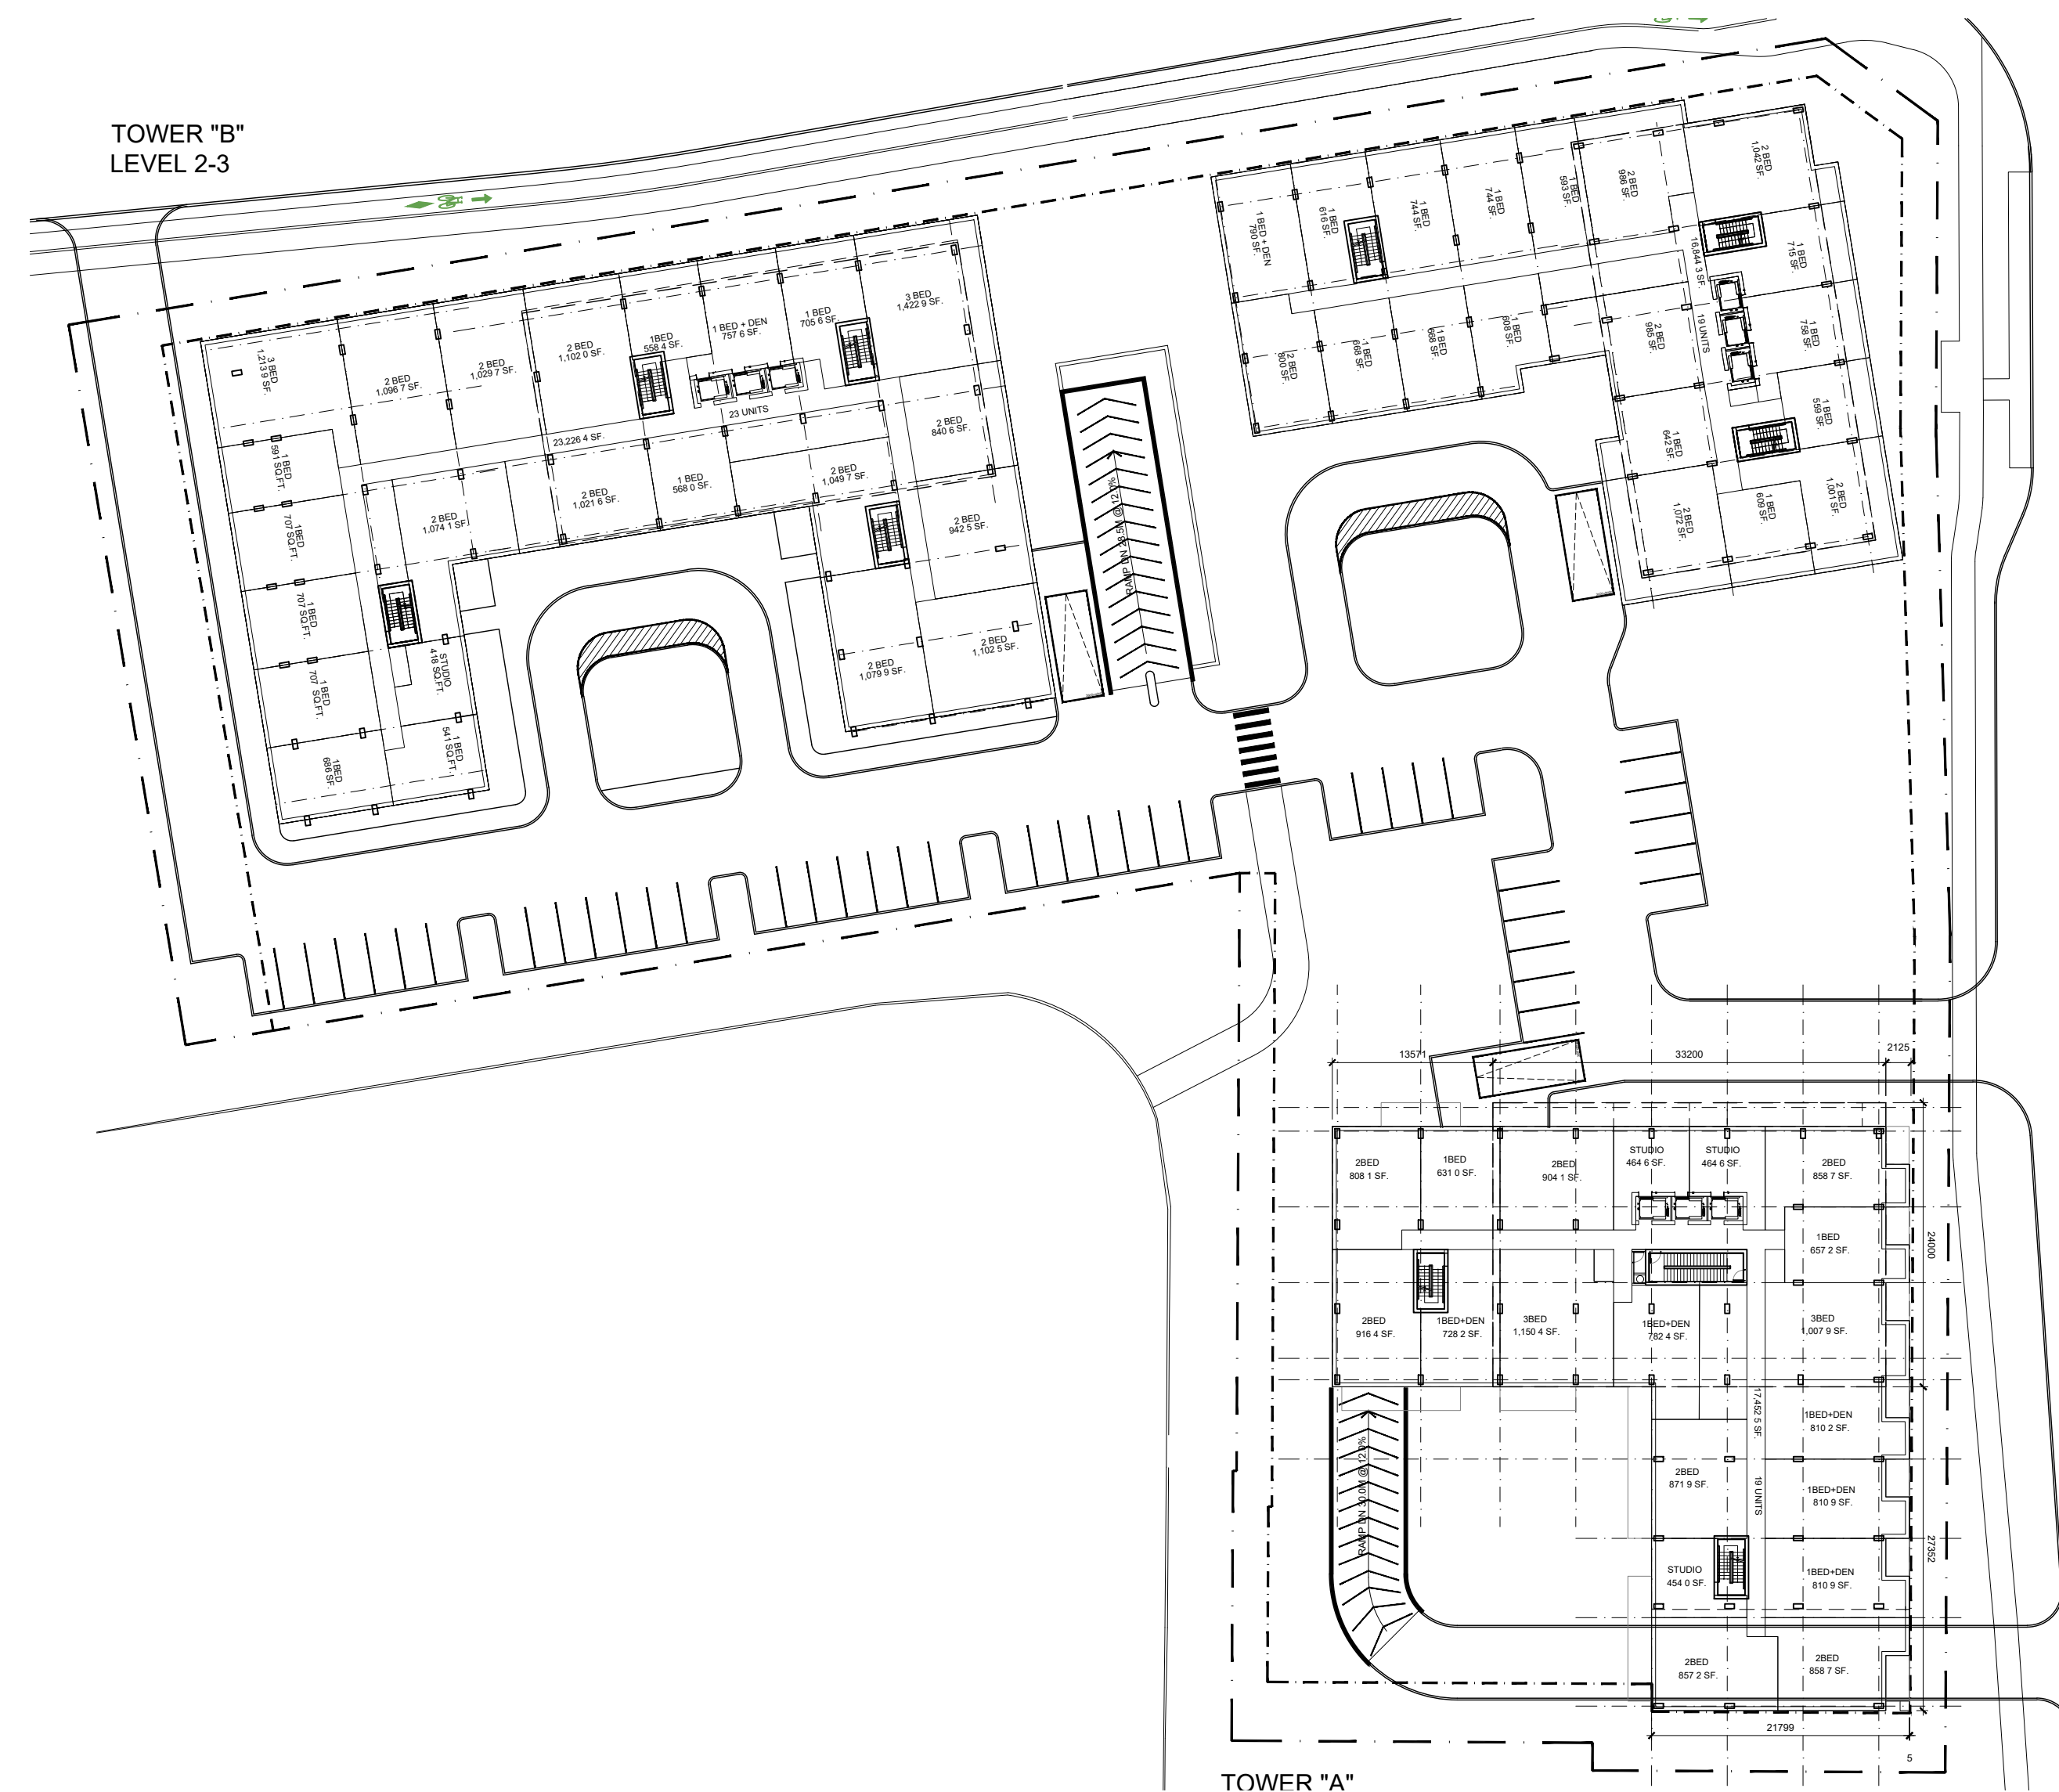

03 2ND - 3RD LEVEL  
A100 FLOOR PLAN

SCALE: 1:500

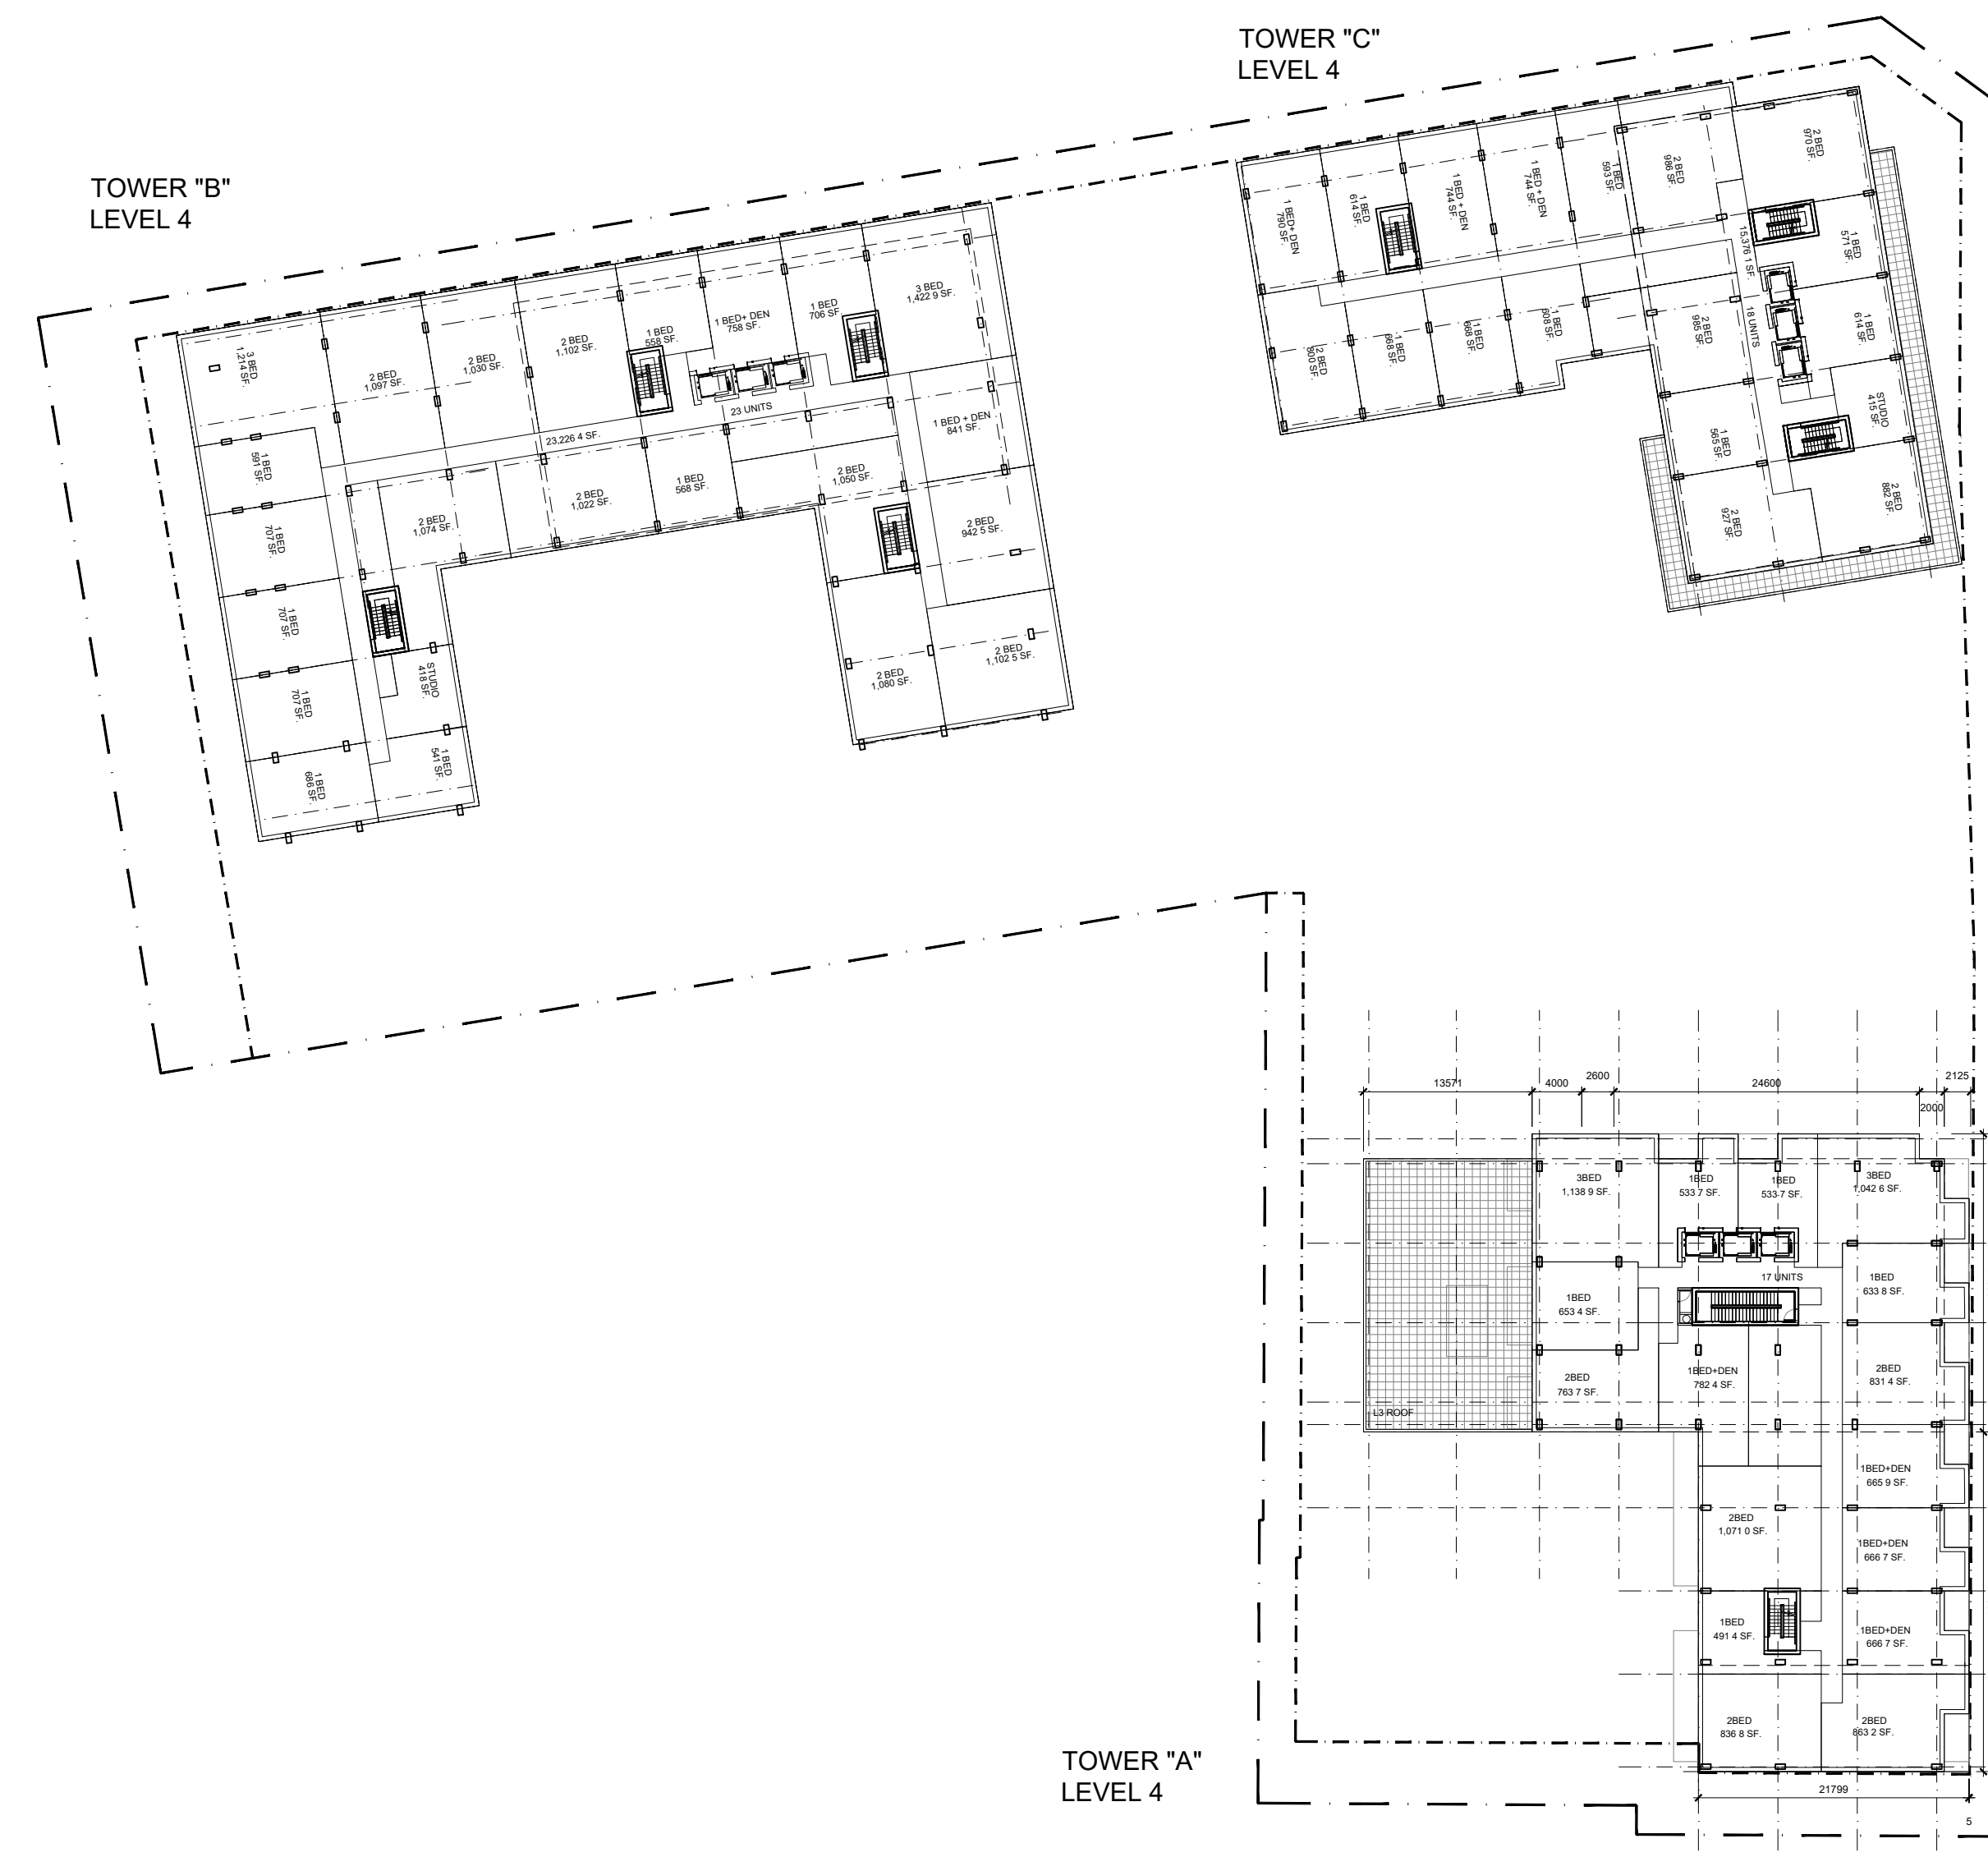

04 4TH LEVEL  
A100 FLOOR PLAN

SCALE: 1:500



IT IS THE RESPONSIBILITY OF THE APPROPRIATE CONTRACTOR TO CHECK AND VERIFY ALL DIMENSIONS ON SITE AND TO REPORT ALL ERRORS AND/OR OMISSIONS TO THE ARCHITECT.  
ALL CONTRACTORS MUST COMPLY WITH ALL PERTINENT CODES AND BY-LAWS.  
THIS DRAWING MAY NOT BE USED FOR CONSTRUCTION UNTIL SIGNED BY THE ARCHITECT.  
DO NOT SCALE DRAWINGS.  
COPYRIGHT RESERVED.

NOTATION SYMBOLS:

- (01) INDICATES DRAWING NOTES, LISTED ON EACH SHEET.
- (02) INDICATES ASSEMBLY TYPE; REFER TO TYPICAL ASSEMBLIES SCHEDULE.
- (03) INDICATES WINDOW TYPE; REFER TO WINDOW ELEVATIONS AND DETAILS ON A300 SERIES.
- (04) INDICATES DOOR TYPE; REFER TO DOOR SCHEDULE AND DETAILS ON A300 SERIES.
- (05) DETAIL NUMBER
- (06) TITLE
- (07) SCALE
- (08) DETAIL REFERENCE PAGE
- (09) DETAIL CROSS REFERENCE PAGE

ISSUED FOR ZONING AMENDMENT APPLICATION	Mar. 16, 22
ISSUED FOR OWNER / CONSULTANT REVIEW	Mar. 10, 22
No. DESCRIPTION	DATE

REVISIONS:

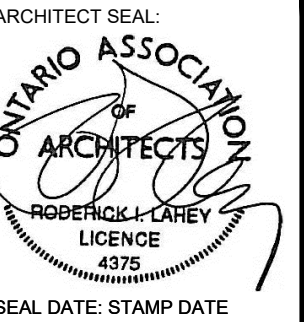ARCHITECT SEAL:  NORTH ARROW: 

CLIENT:   
Theberge Developments Ltd.

ARCHITECT:  
**RODERICK LAHEY**  
ARCHITECT INC  
56 Beech Street, Ottawa, Ontario K1S 3J6  
1.613.724.9932 1.613.724.1209 www.rodericklahey.ca

PROJECT TITLE:  
**780 Baseline Road**

OTTAWA ONTARIO

SHEET TITLE:  
**FLOOR PLANS**

DRAWN: RLA	CHECKED: RLA
SCALE: AS SHOWN	SHEET No. <b>A100</b>
PROJECT No. 2131	

Plan No.: #

