



KEY PLAN
PROJECT

ALL CONTRACTORS MUST COMPLY WITH ALL CODES AND BYLAWS AND OTHER AUTHORITIES HAVING JURISDICTION OVER THE WORK.
DO NOT SCALE DRAWINGS.
THIS DRAWING MAY NOT BE USED FOR CONSTRUCTION UNTIL SIGNED BY THE ARCHITECT.
COPYRIGHT RESERVED.

#	Description	Date




WOODMAN ARCHITECT
ASSOCIATES LTD.
4 BEECHWOOD, SUITE 201 OTTAWA, ONTARIO, CANADA K1L 8L9
TEL: 613 228 9850 • FAX 613 228 9848 • email: info@woodmanarchitect.com

CONSULTANTS:
STRUCTURAL - D+M STRUCTURAL ENGINEERING OTTAWA
MECHANICAL -
CIVIL -
ELECTRICAL -
LANDSCAPING -


PROJECT
29 RUSSELL AVE

DRAWING:
BASEMENT/FIRST LEVEL


DATE	2022-08-12 10:20:36 AM	DWG. NO.	2118
SCALE	1:75	DRAWING BY	ASH
DRAWN BY	ASH	REVIEWED BY	JG
			A-901

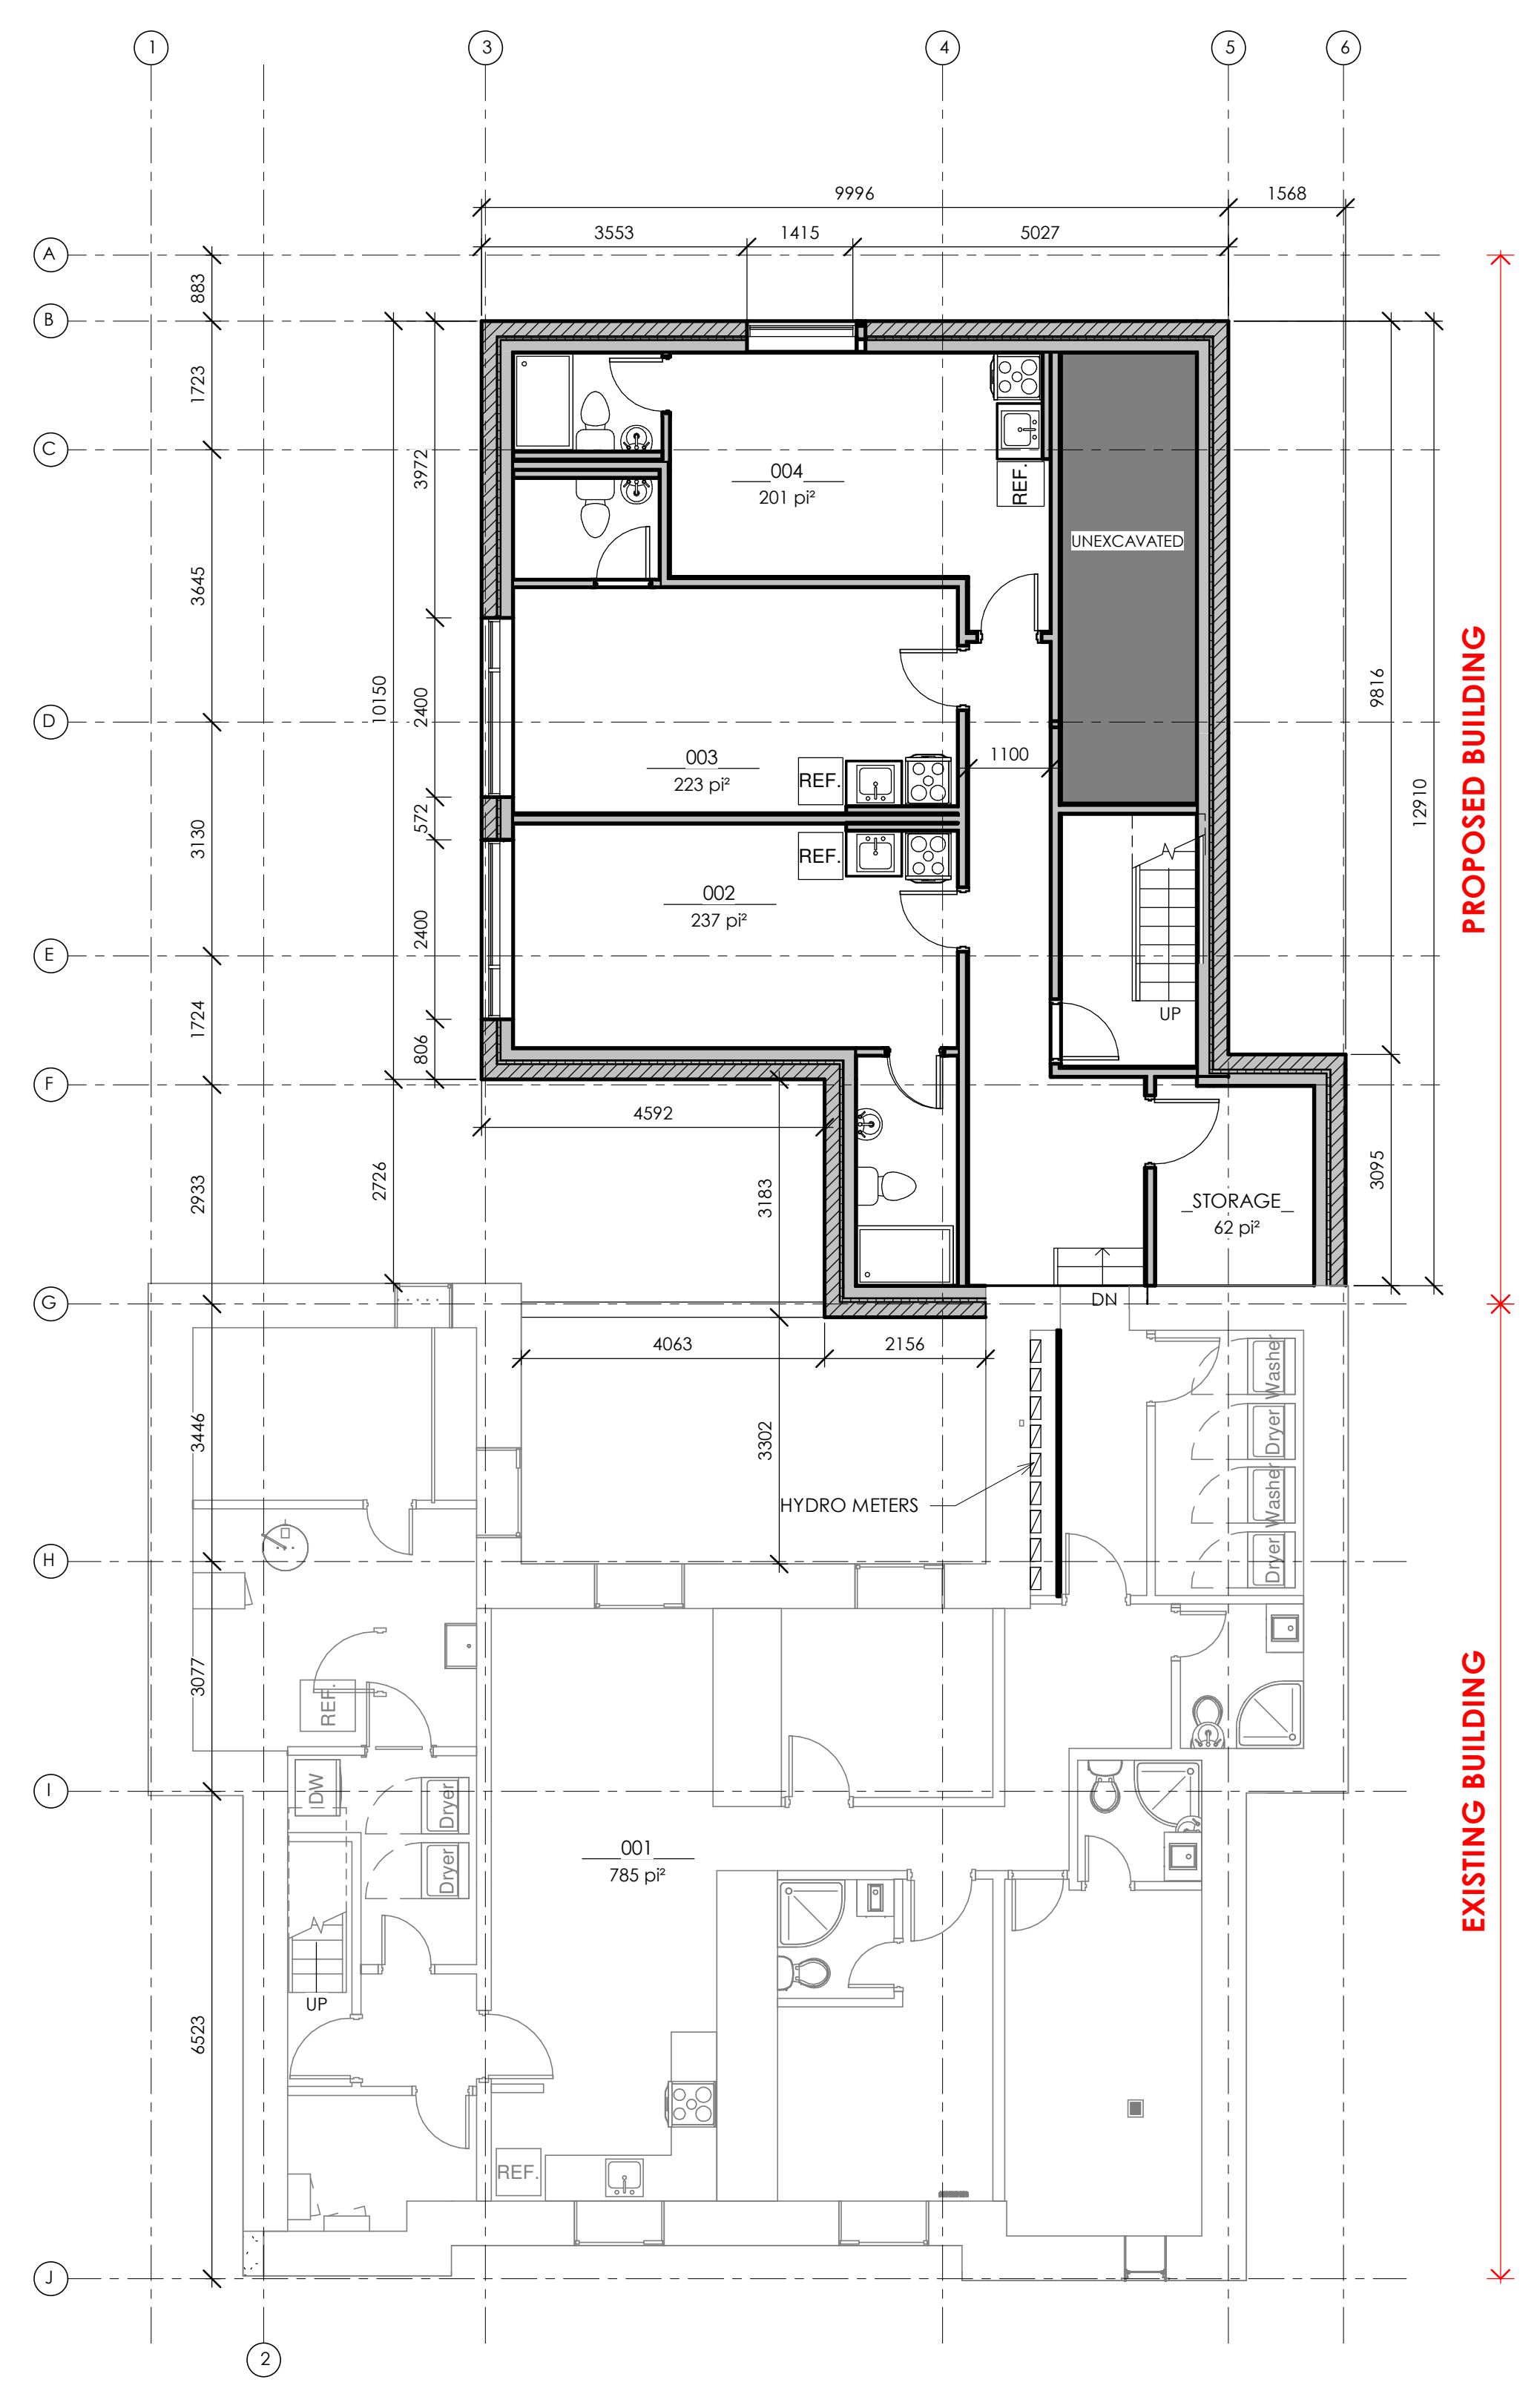


1 PROPOSED BASEMENT
A-901 1:75

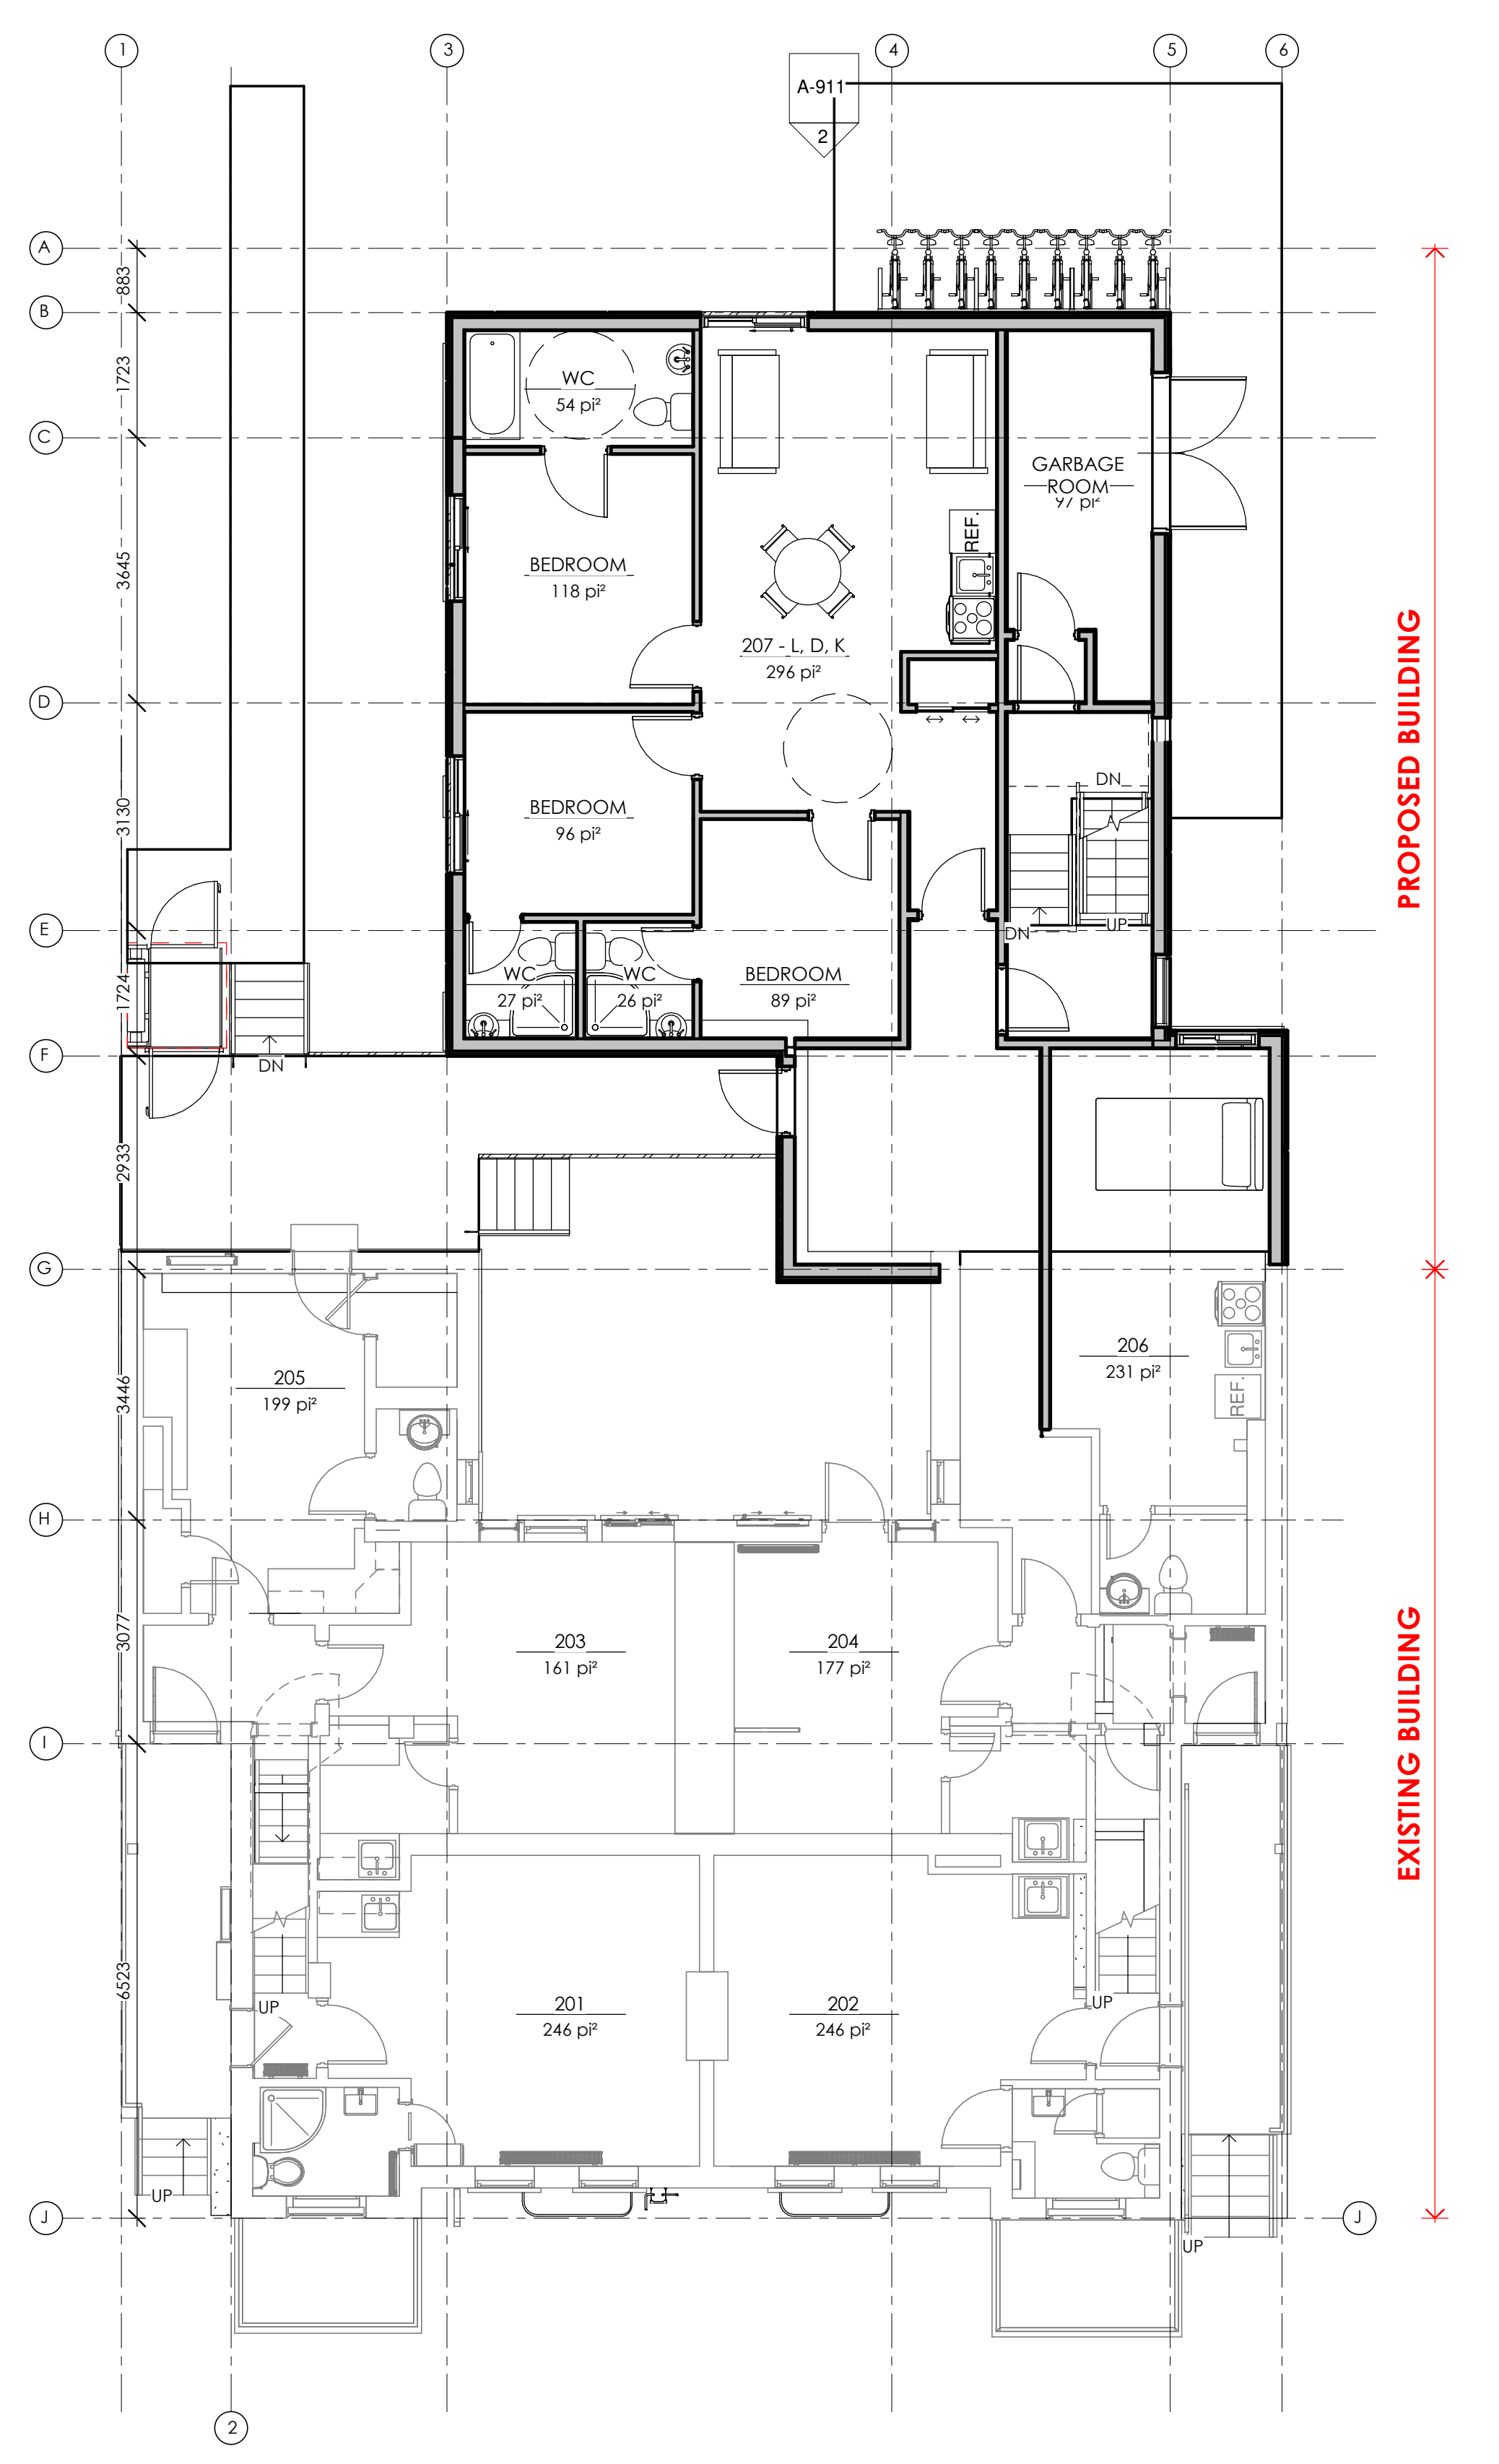


2 PROPOSED FIRST LEVEL
A-901 1:75

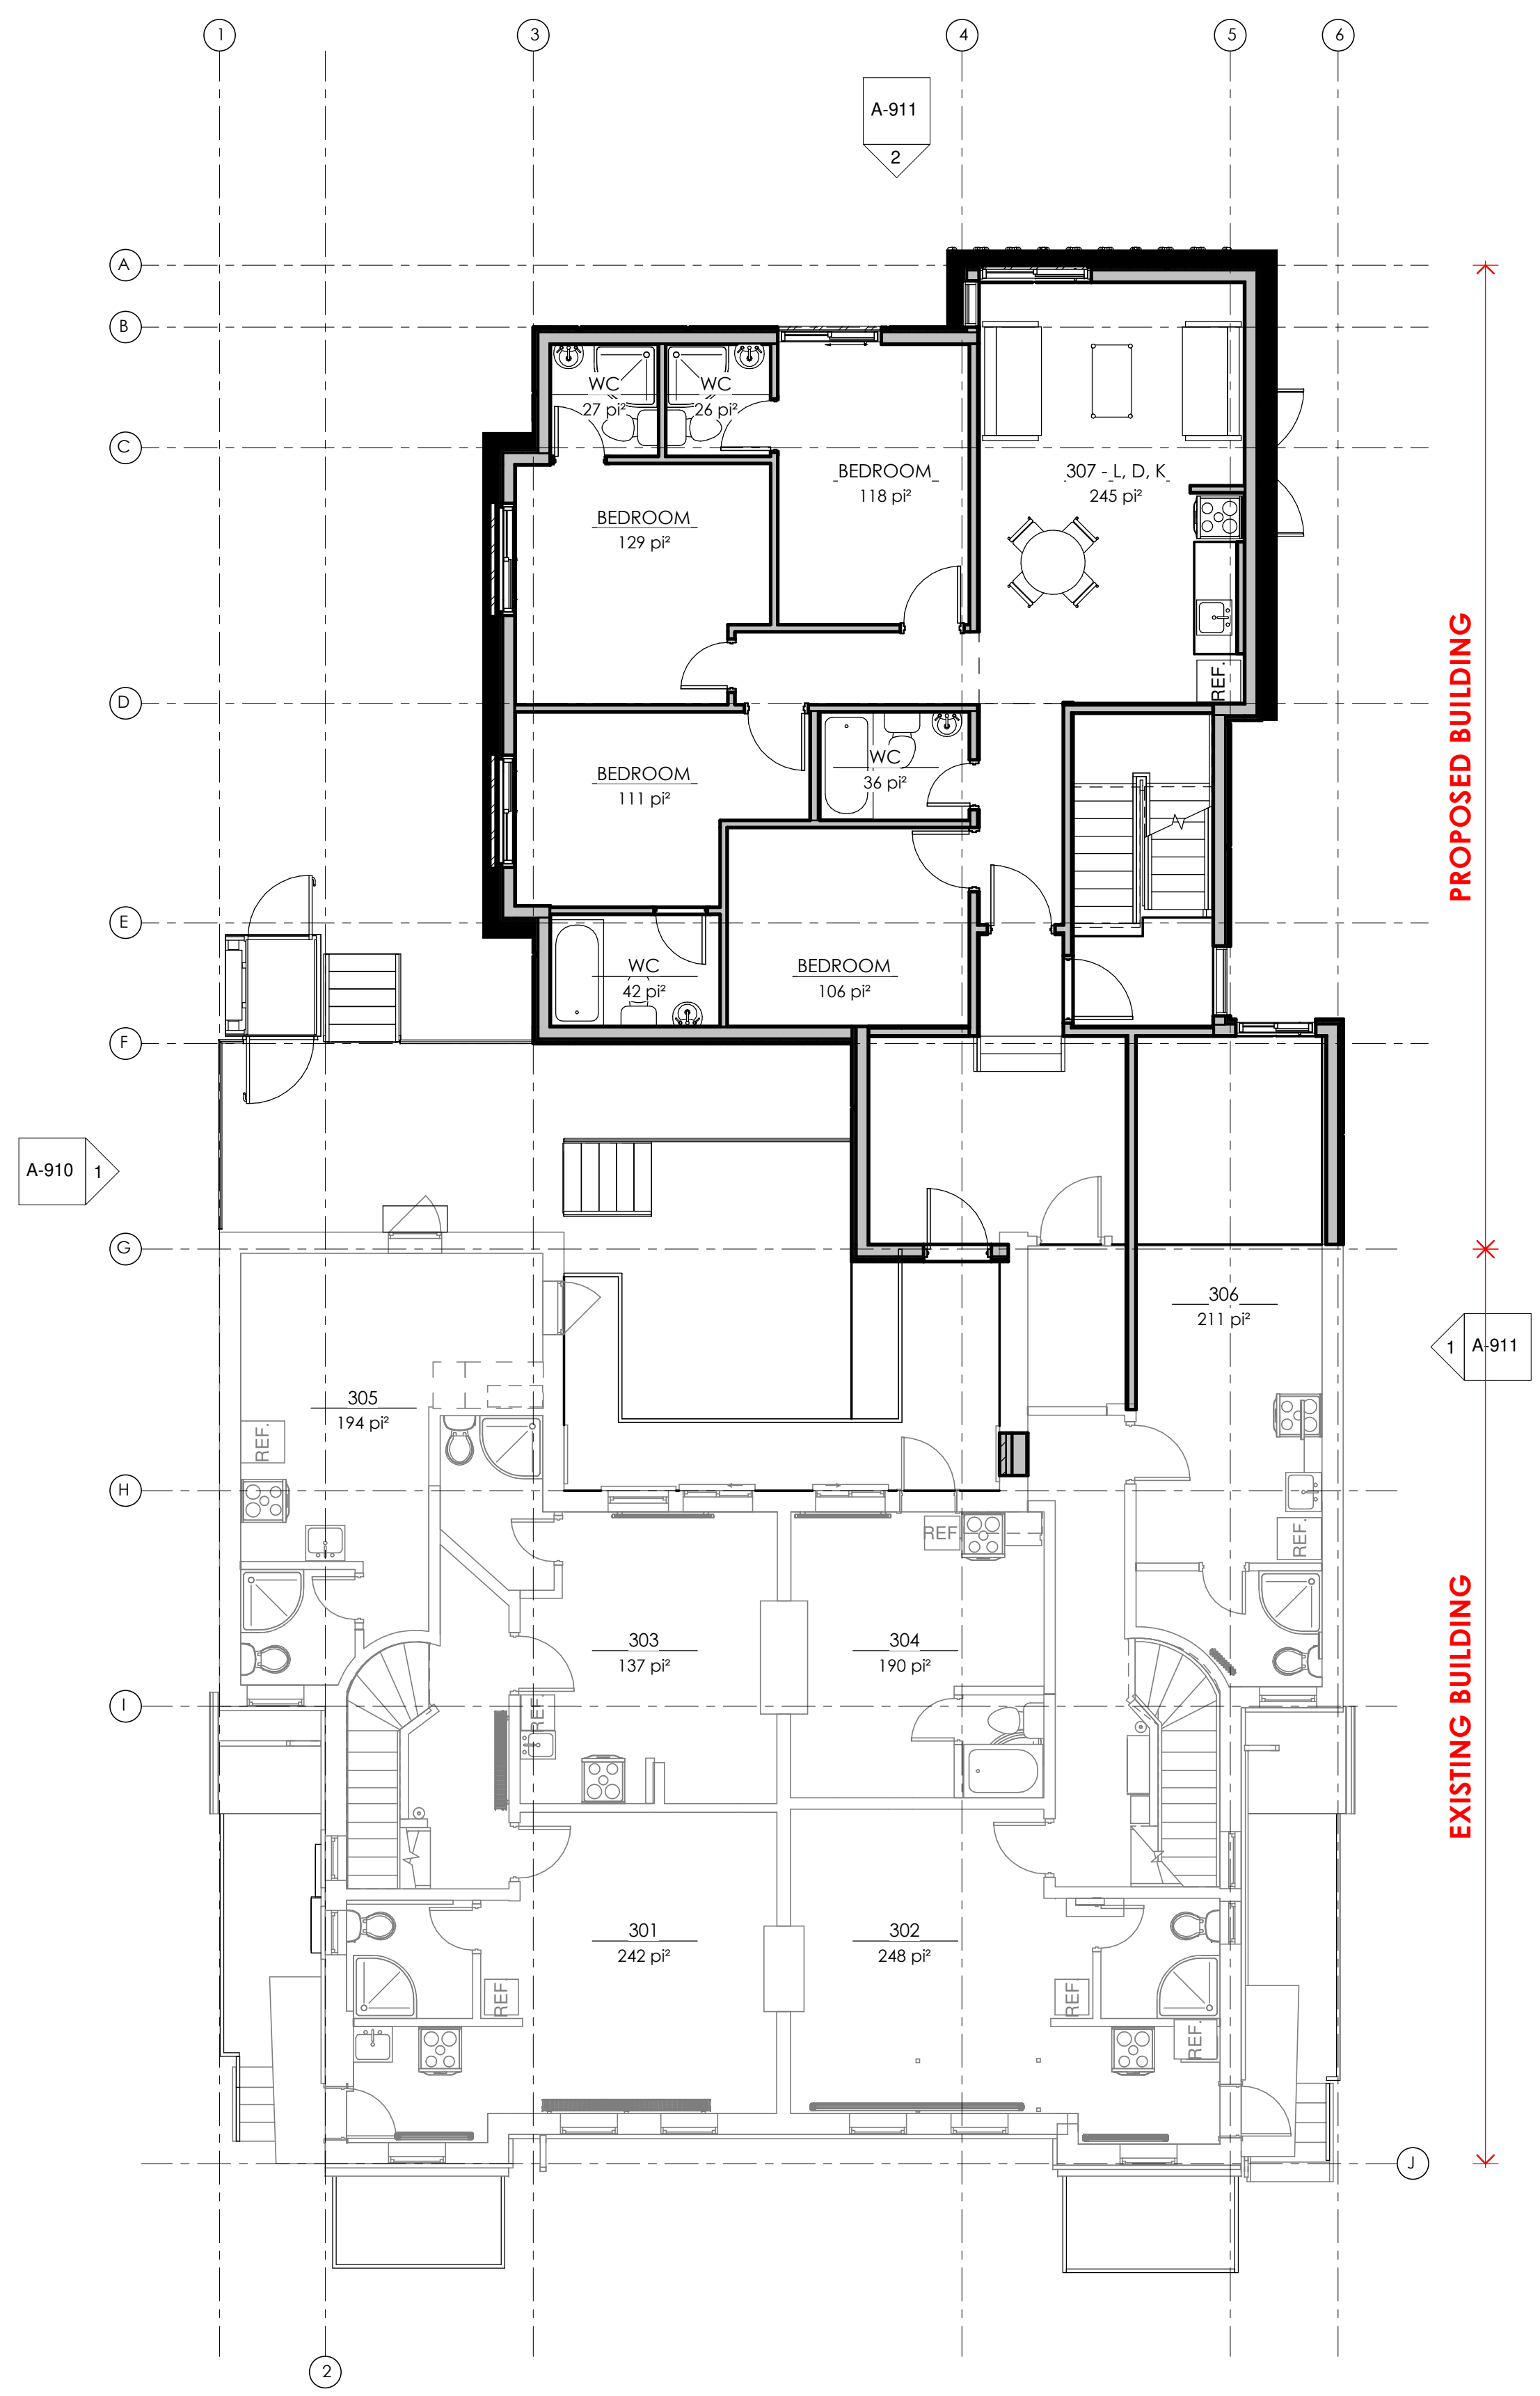

1 PROPOSED SECOND LEVEL
A-902 1:75

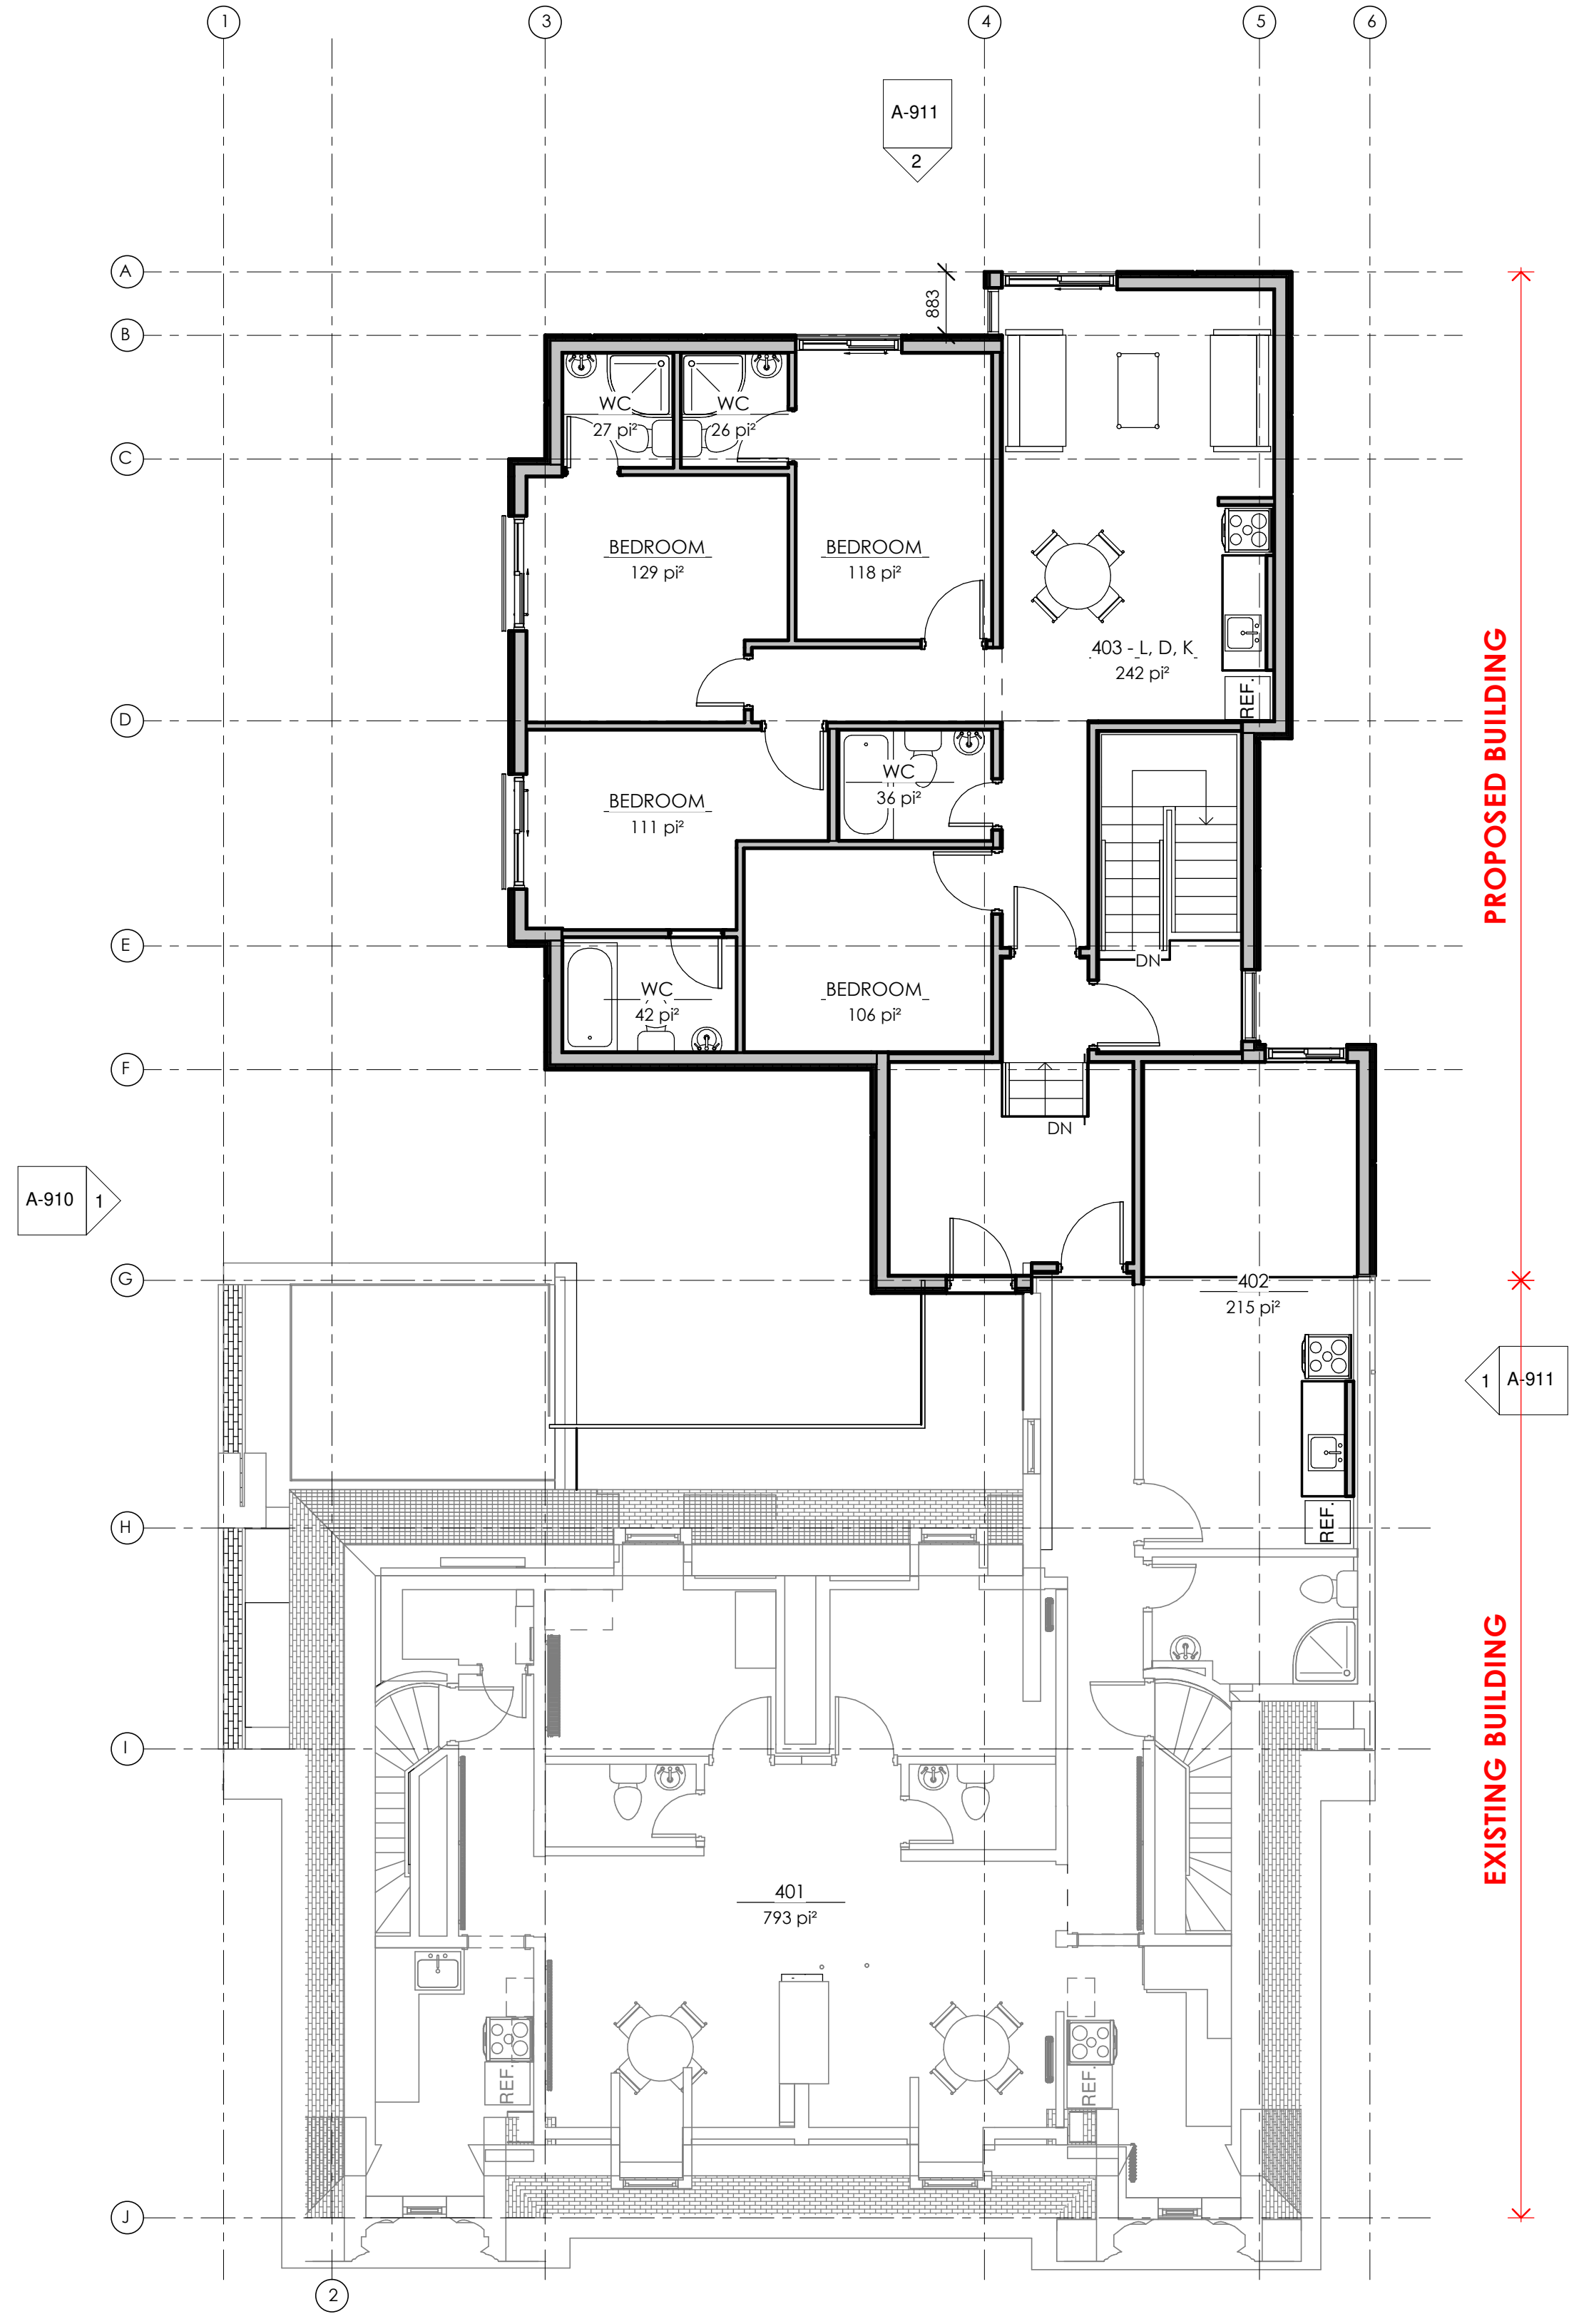

2 PROPOSED THIRD LEVEL
A-902 1:75

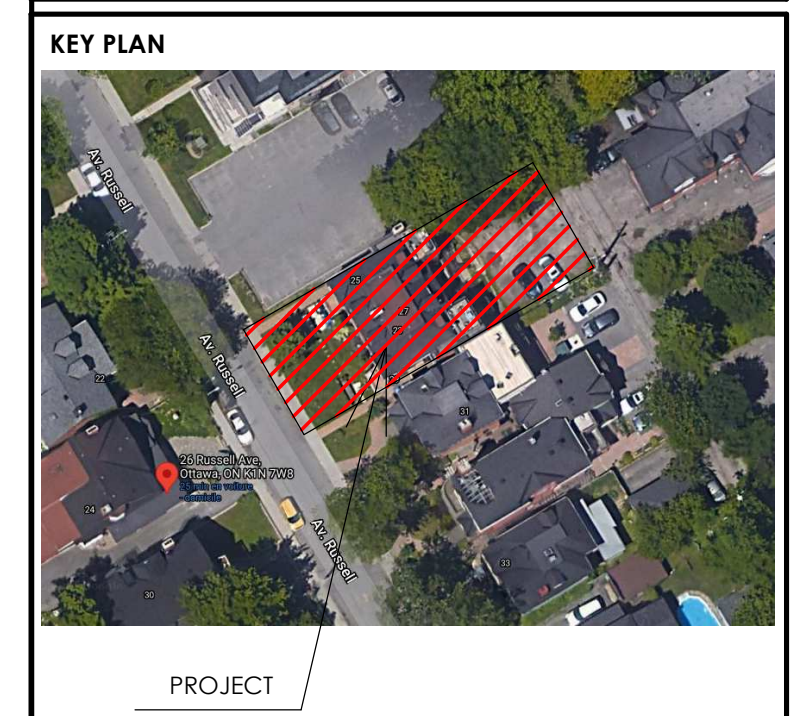

ALL CONTRACTORS MUST VERIFY ALL DIMENSIONS ON SITE AND TO REPORT ALL ERRORS AND/OR OMISSIONS TO THE ARCHITECT.
ALL CONTRACTORS MUST COMPLY WITH ALL CODES AND BYLAWS AND OTHER AUTHORITIES HAVING JURISDICTION OVER THE WORK.
DO NOT SCALE DRAWINGS.
THIS DRAWING MAY NOT BE USED FOR CONSTRUCTION UNTIL SIGNED BY THE ARCHITECT.
COPYRIGHT RESERVED.

#	Description	Date




WOODMAN ARCHITECT
ASSOCIATES LTD.
4 BEECHWOOD, SUITE 201 OTTAWA, ONTARIO, CANADA K1L 8L9
TEL: 613 228 9850 • FAX: 613 228 9848 • email: info@woodmanarchitect.com

CONSULTANTS:
STRUCTURAL - D+M STRUCTURAL ENGINEERING OTTAWA
MECHANICAL -
CIVIL -
ELECTRICAL -
LANDSCAPING -


PROJECT
29 RUSSELL AVE

DRAWING:
SECOND/THIRD LEVEL

DATE	2022-08-12 10:20:42 AM	DWG. NO.	2118
SCALE	1:75	DRAWING BY	A-902
DRAWN BY	ASH	REVIEWED BY	JG

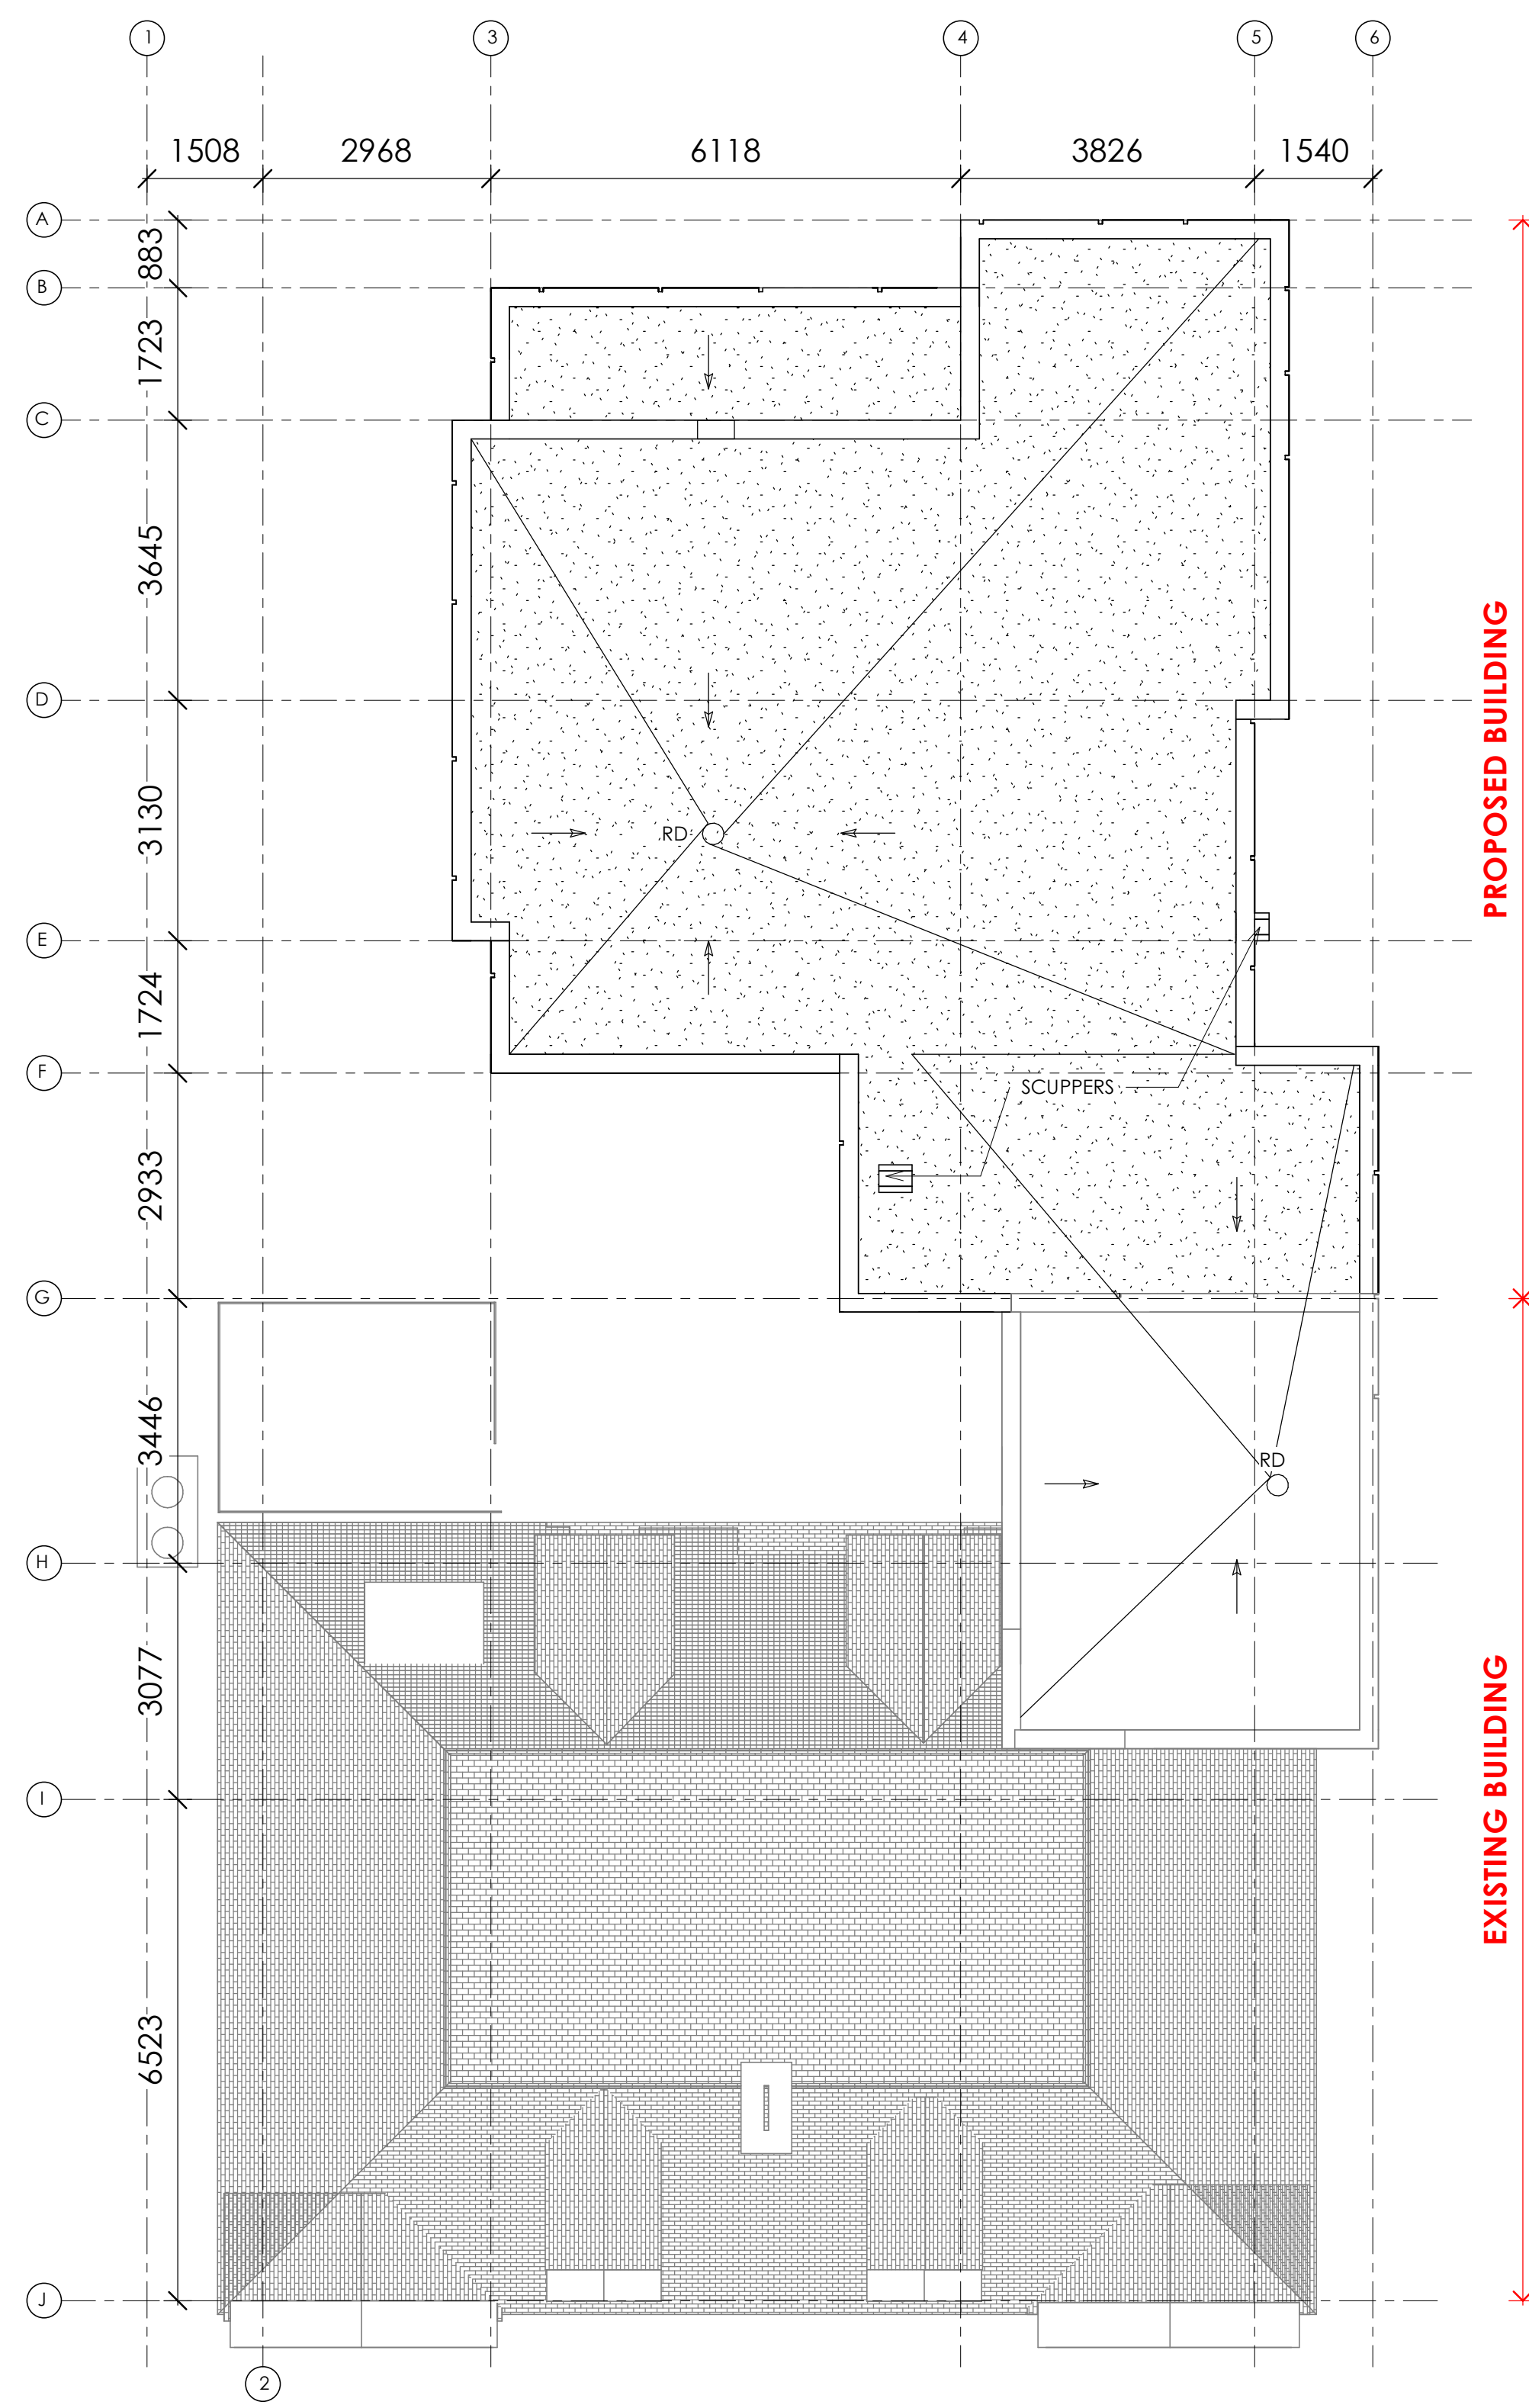

1 PROPOSED ROOF
A-903 1:75

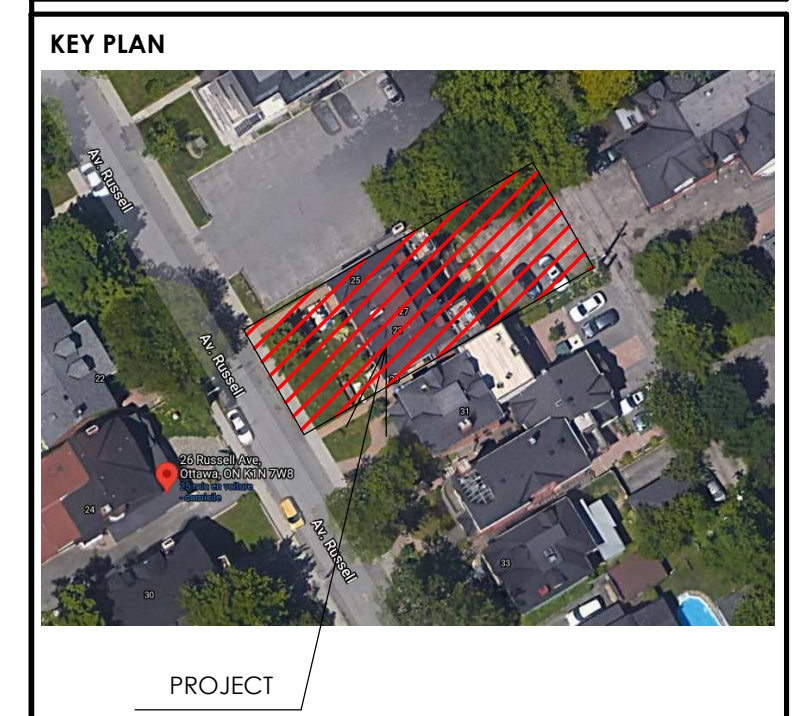

ALL CONTRACTORS TO VERIFY ALL DIMENSIONS ON SITE AND TO REPORT ALL ERRORS AND/OR OMISSIONS TO THE ARCHITECT.

ALL CONTRACTORS MUST COMPLY WITH ALL CODES AND BYLAWS AND OTHER AUTHORITIES HAVING JURISDICTION OVER THE WORK.

DO NOT SCALE DRAWINGS.

THIS DRAWING MAY NOT BE USED FOR CONSTRUCTION UNTIL SIGNED BY THE ARCHITECT.

COPYRIGHT RESERVED.

#	Description	Date

SMART LIVING
PROPERTIES

WOODMAN ARCHITECT
ASSOCIATES LTD.

4 BEECHWOOD, SUITE 201 OTTAWA, ONTARIO, CANADA K1L 8L9
TEL: 613 228 9850 • FAX 613 228 9848 • email: mailbox@woodmanarchitect.com

CONSULTANTS:
 STRUCTURAL - D+M STRUCTURAL ENGINEERING OTTAWA
 MECHANICAL -
 CIVIL -
 ELECTRICAL -
 LANDSCAPING -

PROJECT

29 RUSSELL AVE

DRAWING:


ROOF

DATE	2022-08-12 10:20:43 AM	DWG. NO.	2118
SCALE	1:75	DRAWING BY	A-903
DRAWN BY	ASH	REVIEWED BY	JG



2 WEST ELEVATION PROPOSED
A-910 1:50

-  EXISTING BRICK
-  BLACK METAL
-  GREY METAL
-  ALUMINUM WINDOWS /DOOR
-  GLASS RAILING
-  ASPAHLT SHINGLE

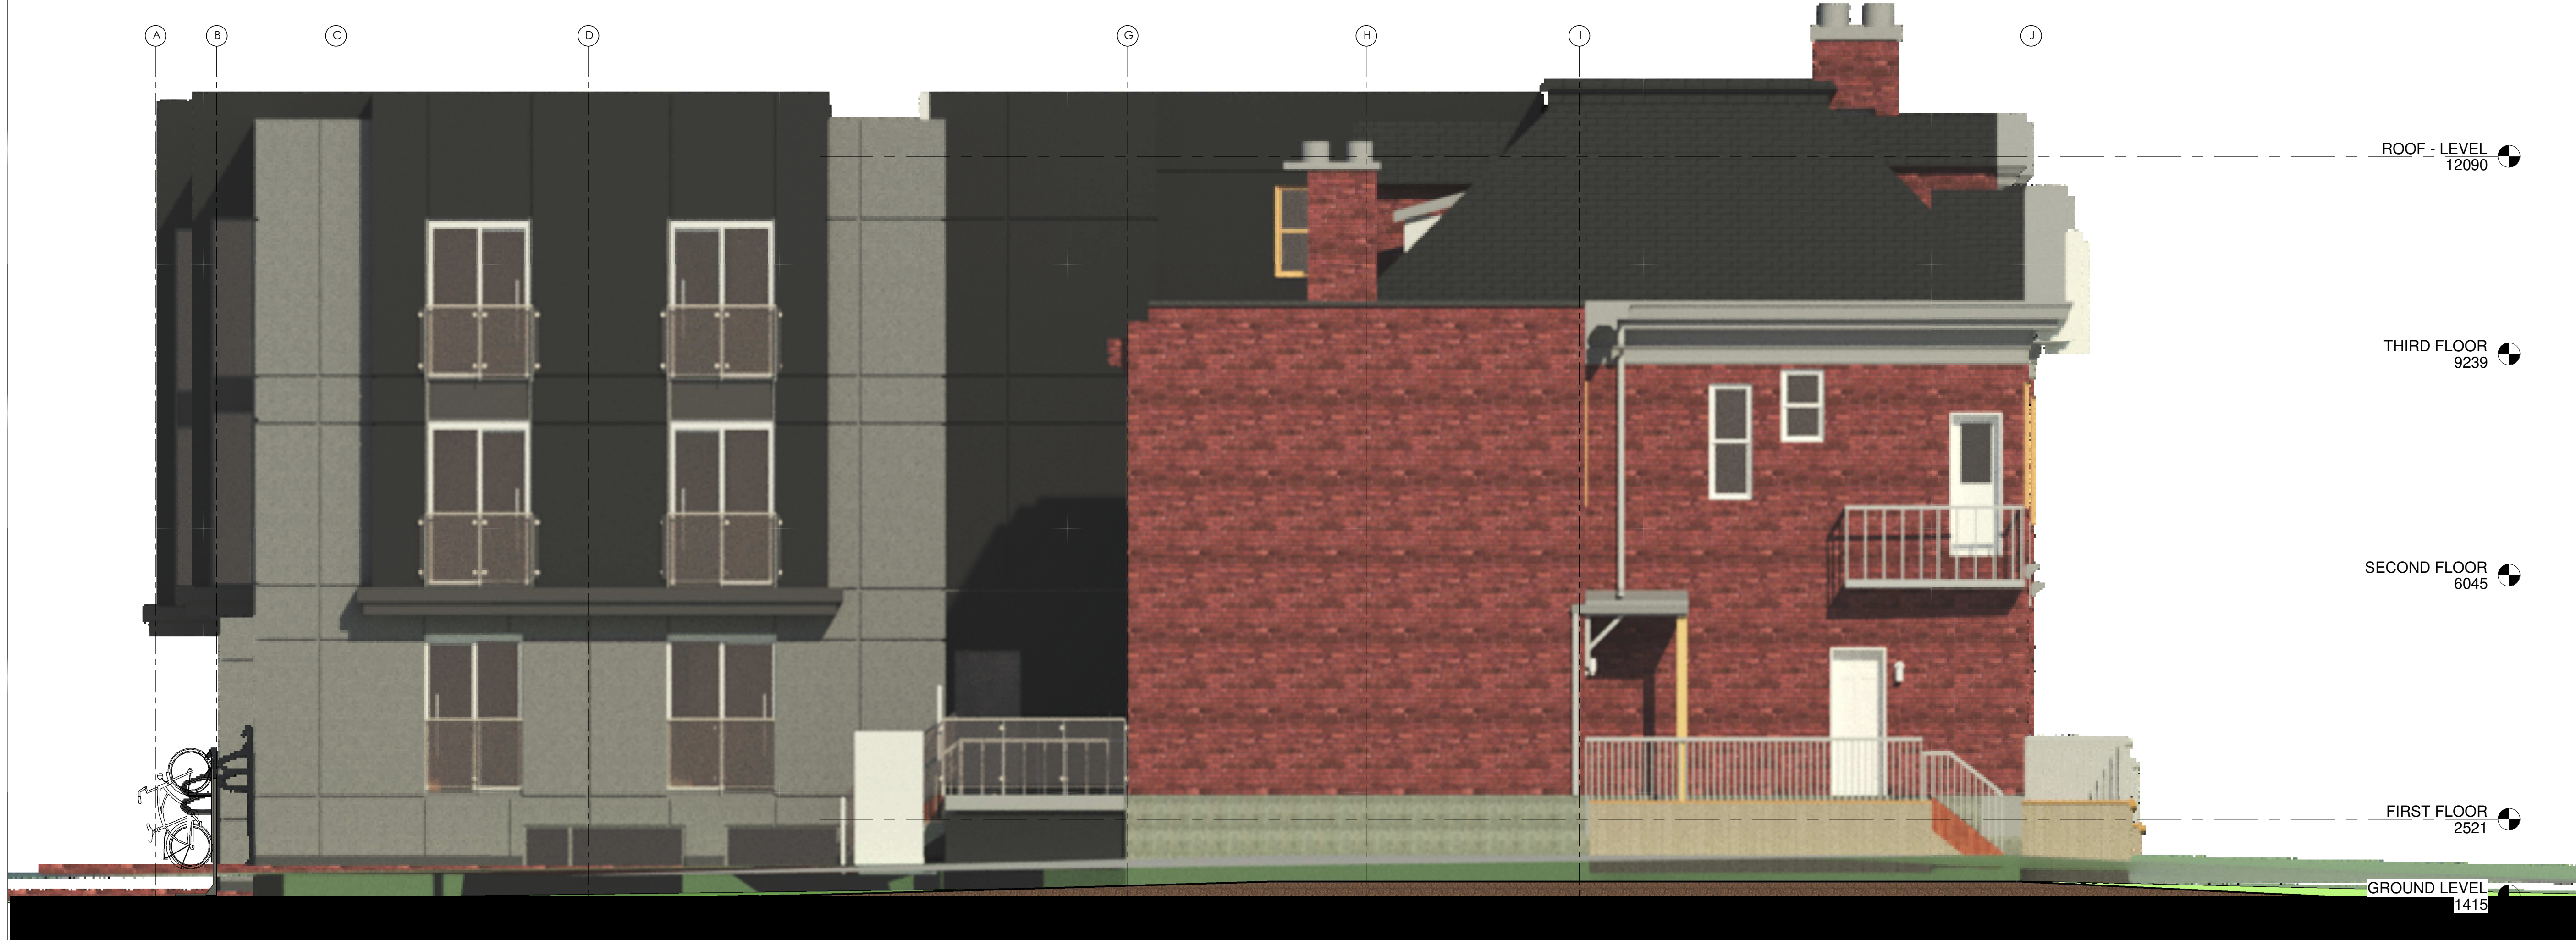

1 NORTH ELEVATION PROPOSED
A-910 1:75



PROJECT	

ALL CONTRACTORS TO VERIFY ALL DIMENSIONS ON SITE AND TO REPORT ALL ERRORS AND/OR OMISSIONS TO THE ARCHITECT.
ALL CONTRACTORS MUST COMPLY WITH ALL CODES AND BYLAWS AND OTHER AUTHORITIES HAVING JURISDICTION OVER THE WORK.
DO NOT SCALE DRAWINGS.
THIS DRAWING MAY NOT BE USED FOR CONSTRUCTION UNTIL SIGNED BY THE ARCHITECT.
COPYRIGHT RESERVED.

#	Description	Date


SMART LIVING PROPERTIES


WOODMAN ARCHITECT ASSOCIATES LTD.


4 BEECHWOOD, SUITE 201 OTTAWA, ONTARIO, CANADA K1L 8L9
TEL: 613 228 9850 • FAX: 613 228 9848 • email: info@woodmanarchitect.com

CONSULTANTS:
STRUCTURAL - D+M STRUCTURAL ENGINEERING OTTAWA
MECHANICAL -
CIVIL -
ELECTRICAL -
LANDSCAPING -

PROJECT
29 RUSSELL AVE

DRAWING:
COLOUR ELEVATIONS 1

DATE: 2022-08-12 10:20:51 AM	DWG. NO.: 2118
SCALE: 1:50	DRAWING: PM
DRAWN BY: ASH	A-910
REVIEWED BY: JG	

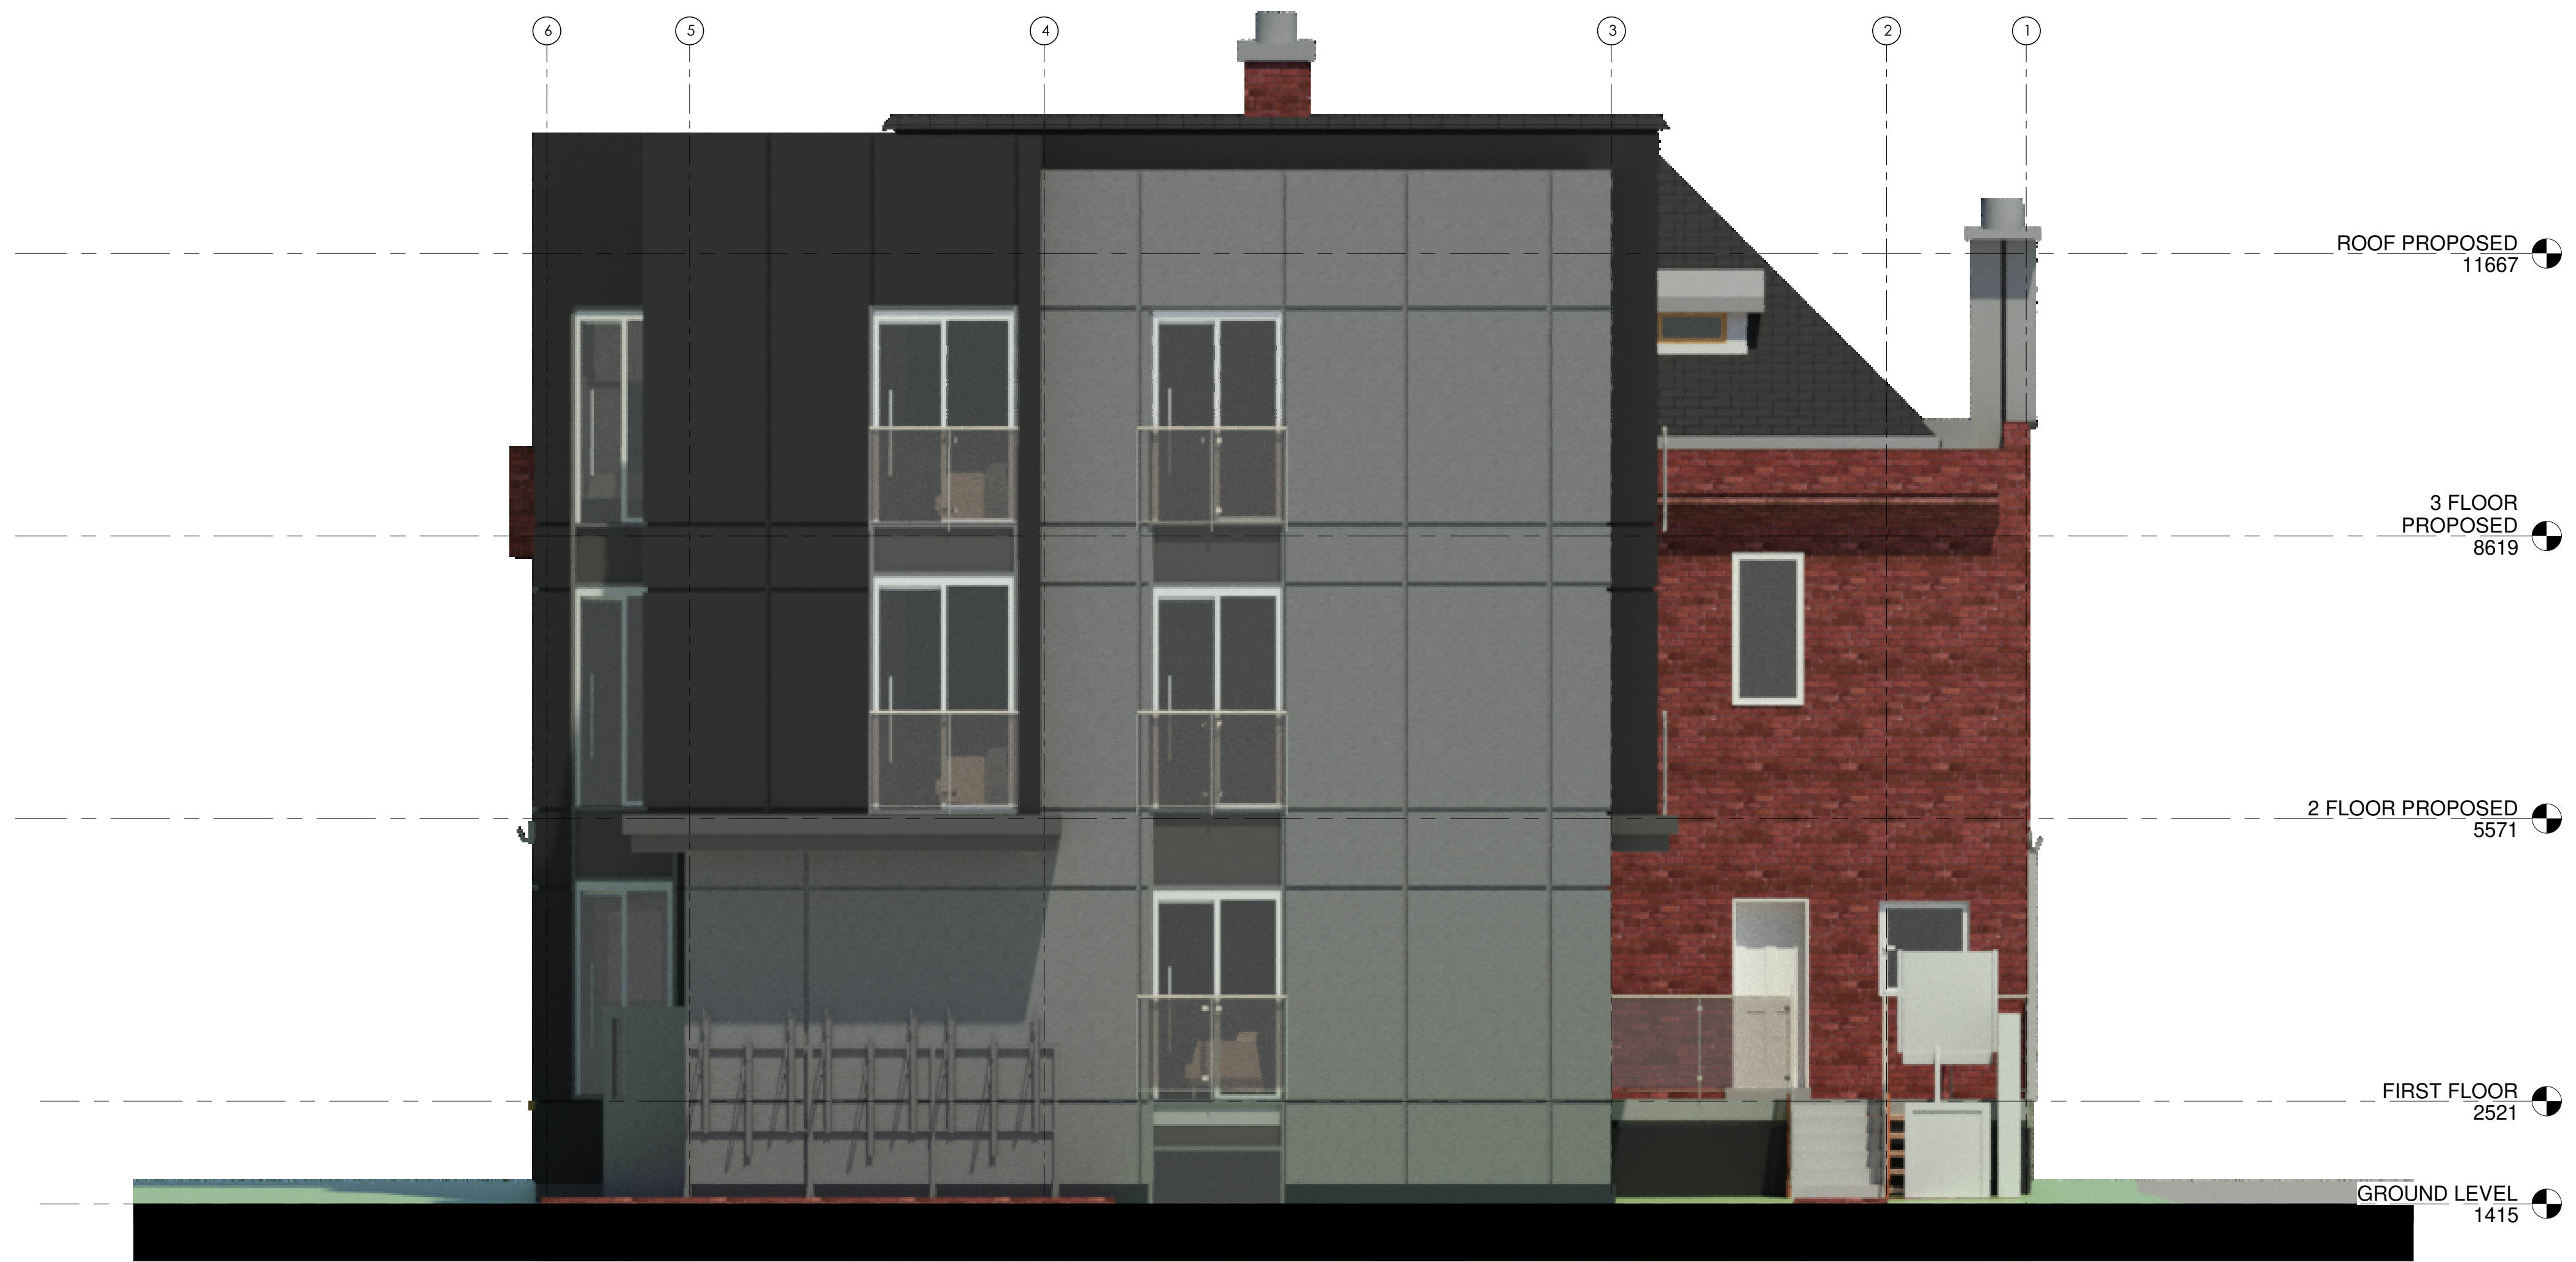

2 EAST ELEVATION PROPOSED
A-911 1:50

-  EXISTING BRICK
-  BLACK METAL
-  GREY METAL
-  ALUMINUM WINDOWS /DOOR
-  GLASS RAILING
-  ASPAHLT SHINGLE



ALL CONTRACTORS TO VERIFY ALL DIMENSIONS ON SITE AND TO REPORT ALL ERRORS AND/OR OMISSIONS TO THE ARCHITECT.

ALL CONTRACTORS MUST COMPLY WITH ALL CODES AND BYLAWS AND OTHER AUTHORITIES HAVING JURISDICTION OVER THE WORK.

DO NOT SCALE DRAWINGS.

THIS DRAWING MAY NOT BE USED FOR CONSTRUCTION UNTIL SIGNED BY THE ARCHITECT.

COPYRIGHT RESERVED.



1 SOUTH ELEVATION PROPOSED
A-911 1:50

#	Description	Date



SMART LIVING
PROPERTIES



WOODMAN ARCHITECT
ASSOCIATES LTD.

4 BEECHWOOD, SUITE 201 OTTAWA, ONTARIO, CANADA K1L 8L9
TEL: 613 228 9850 • FAX: 613 228 9848 • email: mail@woodmanarchitect.com

CONSULTANTS:
 STRUCTURAL - D+M STRUCTURAL ENGINEERING OTTAWA
 MECHANICAL -
 CIVIL -
 ELECTRICAL -
 LANDSCAPING -

PROJECT

29 RUSSELL AVE

DRAWING:

COLOUR ELEVATIONS 2

DATE	2022-08-12 10:21:00 AM	DWG. NO.	2118
SCALE	1:50	DRAWING BY	A-911
DRAWN BY	ASH	REVIEWED BY	JG



KEY PLAN



PROJECT

ALL CONTRACTORS TO VERIFY ALL DIMENSIONS ON SITE AND TO REPORT ALL ERRORS AND/OR OMISSIONS TO THE ARCHITECT.

ALL CONTRACTORS MUST COMPLY WITH ALL CODES AND BYLAWS AND OTHER AUTHORITIES HAVING JURISDICTION OVER THE WORK.

DO NOT SCALE DRAWINGS.

THIS DRAWING MAY NOT BE USED FOR CONSTRUCTION UNTIL SIGNED BY THE ARCHITECT.

COPYRIGHT RESERVED.

#	Description	Date



WOODMAN ARCHITECT
ASSOCIATES LTD.

4 BEECHWOOD, SUITE 201 OTTAWA, ONTARIO, CANADA K1L 8L9
TEL: 613 228 9850 • FAX: 613 228 9848 • email: info@woodmanarchitect.com

CONSULTANTS:
STRUCTURAL - D+M STRUCTURAL ENGINEERING OTTAWA
MECHANICAL -
CIVIL -
ELECTRICAL -
LANDSCAPING -

PROJECT

29 RUSSELL AVE

DRAWING:

RENDERINGS 1

DATE: 2022-08-12 10:21:02 AM

JOB NO: 2118

SCALE: DRAWING 1/8"


DRAWN BY: ASH

A-912

CHECKED BY: JG



1 RENDER 1
A-913

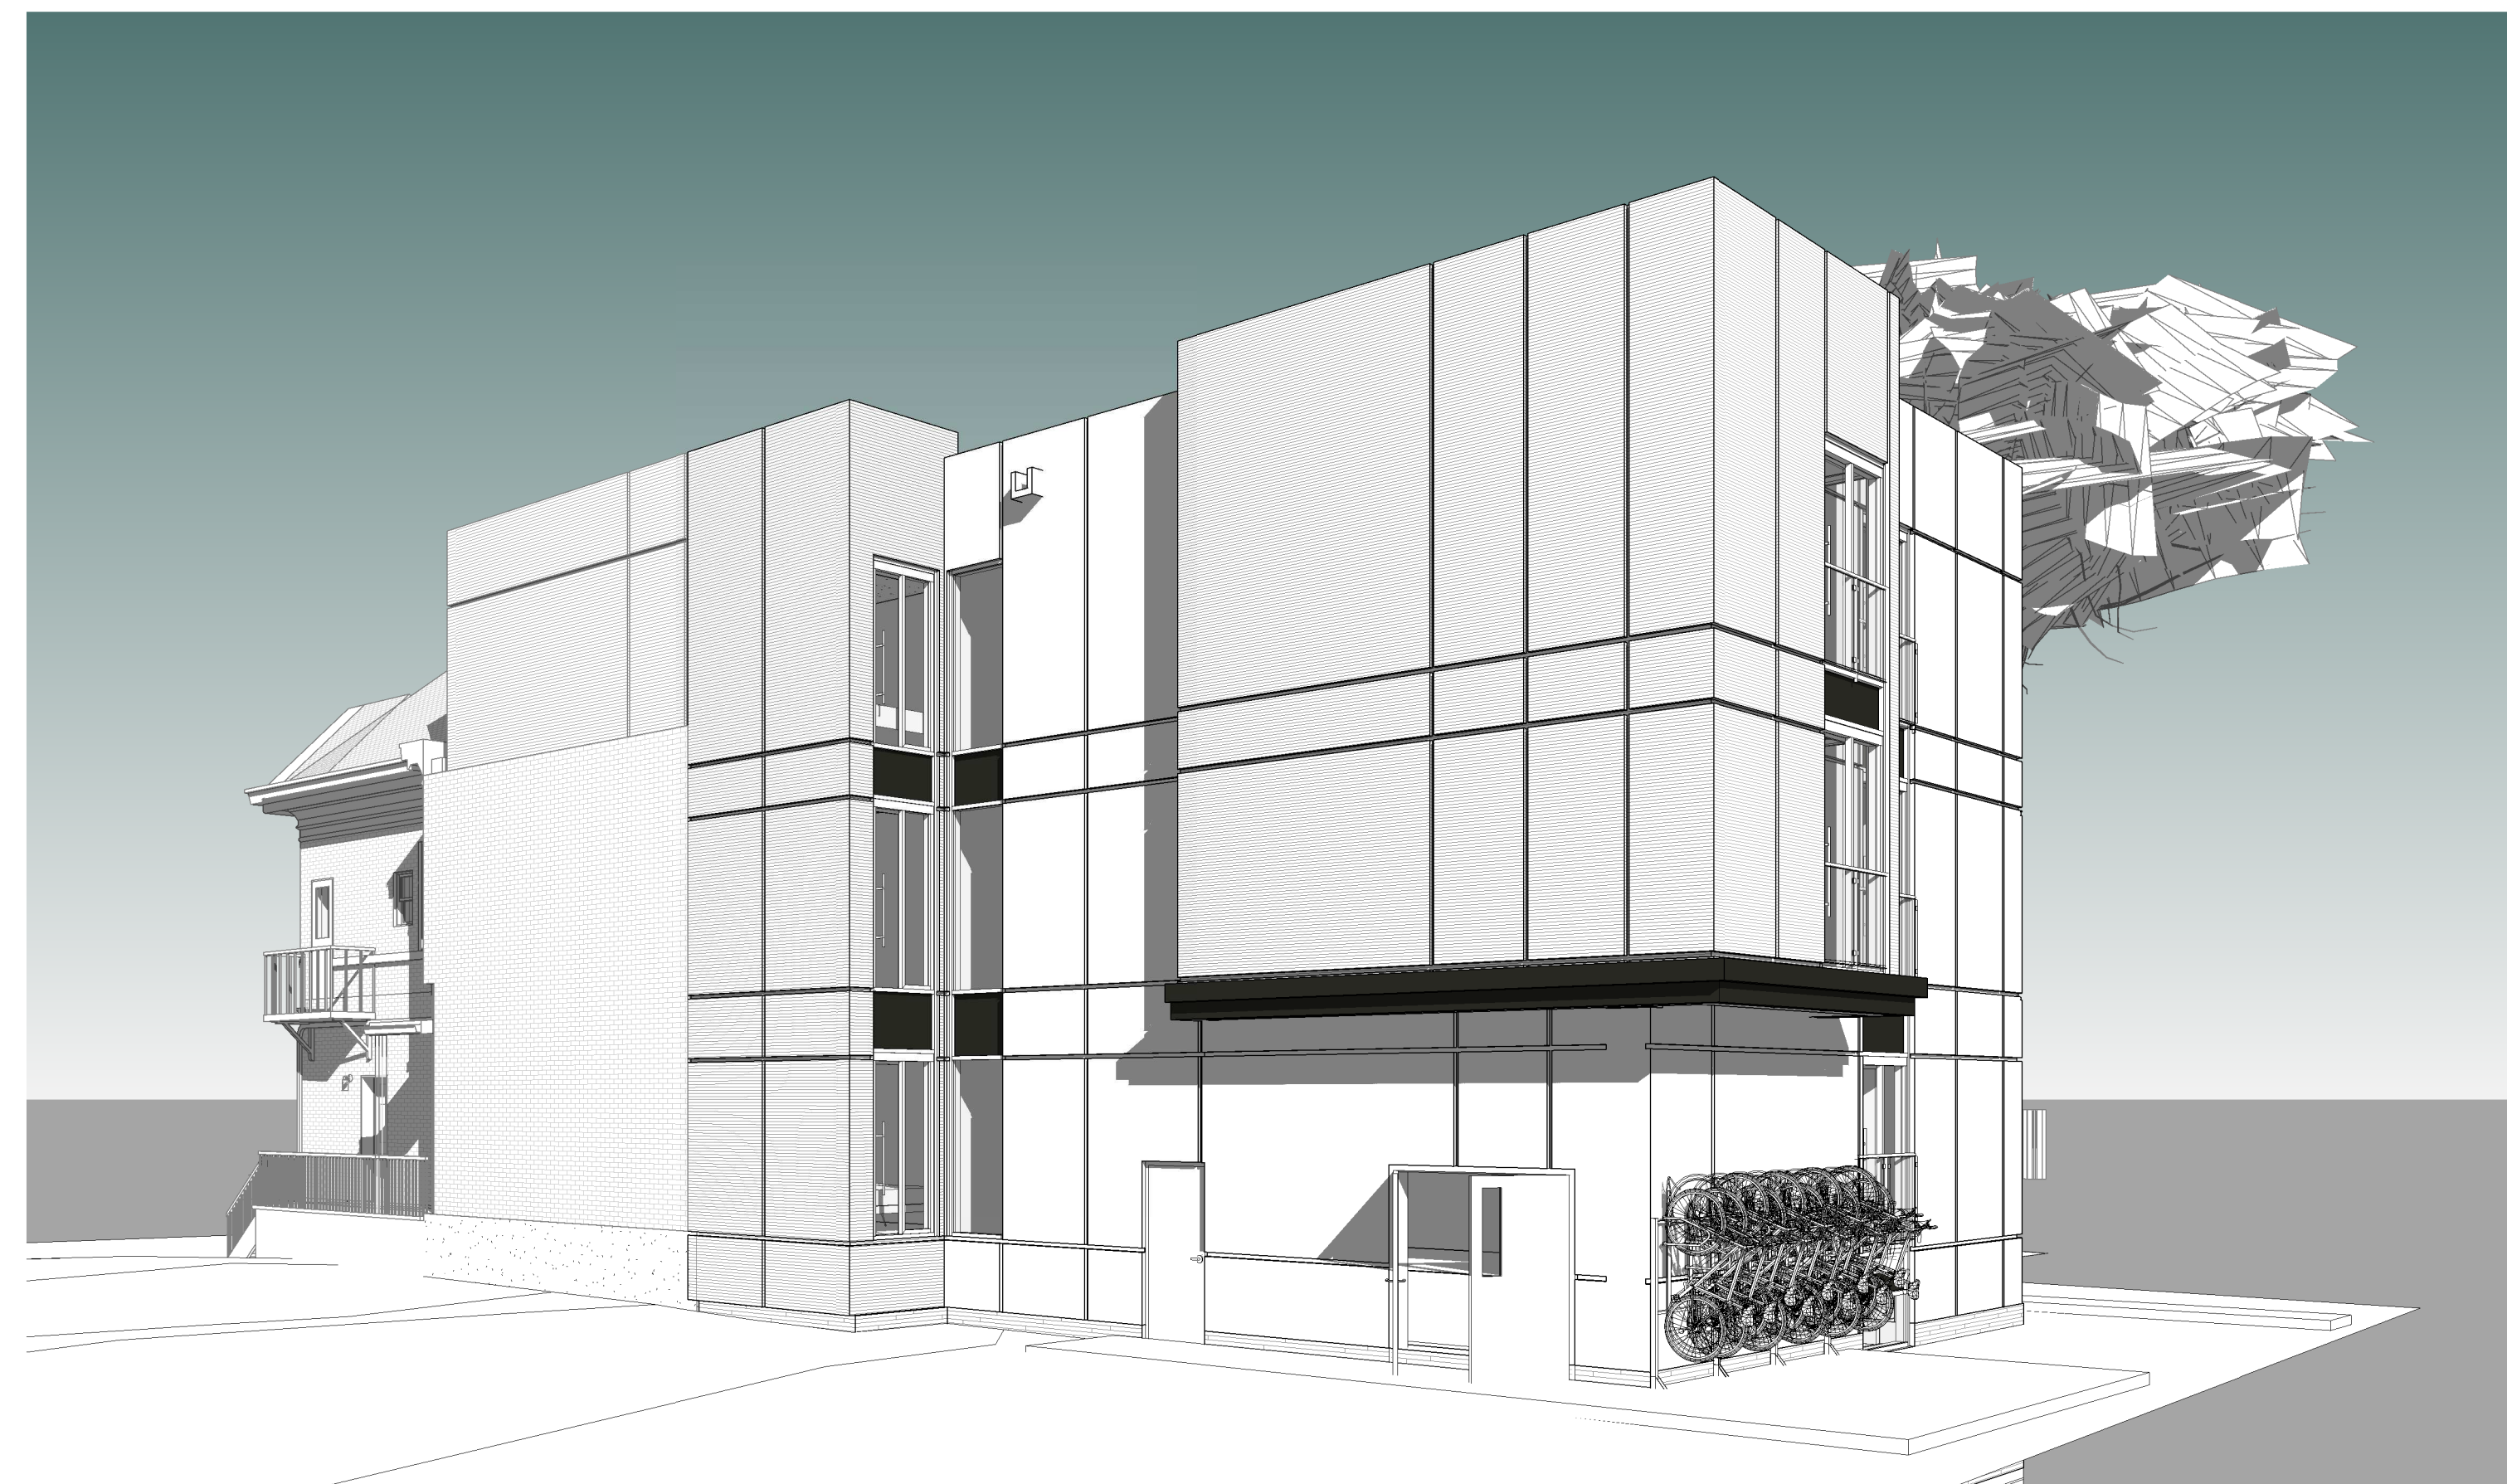

2 RENDER 3
A-913

KEY PLAN



PROJECT

ALL CONTRACTORS TO VERIFY ALL DIMENSIONS ON SITE AND TO REPORT ALL ERRORS AND/OR OMISSIONS TO THE ARCHITECT.

ALL CONTRACTORS MUST COMPLY WITH ALL CODES AND BYLAWS AND OTHER AUTHORITIES HAVING JURISDICTION OVER THE WORK.

DO NOT SCALE DRAWINGS.

THIS DRAWING MAY NOT BE USED FOR CONSTRUCTION UNTIL SIGNED BY THE ARCHITECT.

COPYRIGHT RESERVED.

#	Description	Date



WOODMAN ARCHITECT
ASSOCIATES LTD.

4 BEECHWOOD, SUITE 201 OTTAWA, ONTARIO, CANADA K1L 8L9
TEL: 613 228 9850 • FAX 613 228 9848 • emailbox@woodmanarchitect.com

CONSULTANTS:
STRUCTURAL - D+M STRUCTURAL ENGINEERING OTTAWA
MECHANICAL -
CIVIL -
ELECTRICAL -
LANDSCAPING -

PROJECT

29 RUSSELL AVE

DRAWING:

RENDERINGS 2


DATE: 2022-08-12 10:21:30 AM

SCALE: DRAWING 1/8"

DRAWN BY: ASH

REVIEWED BY: JG

A-913

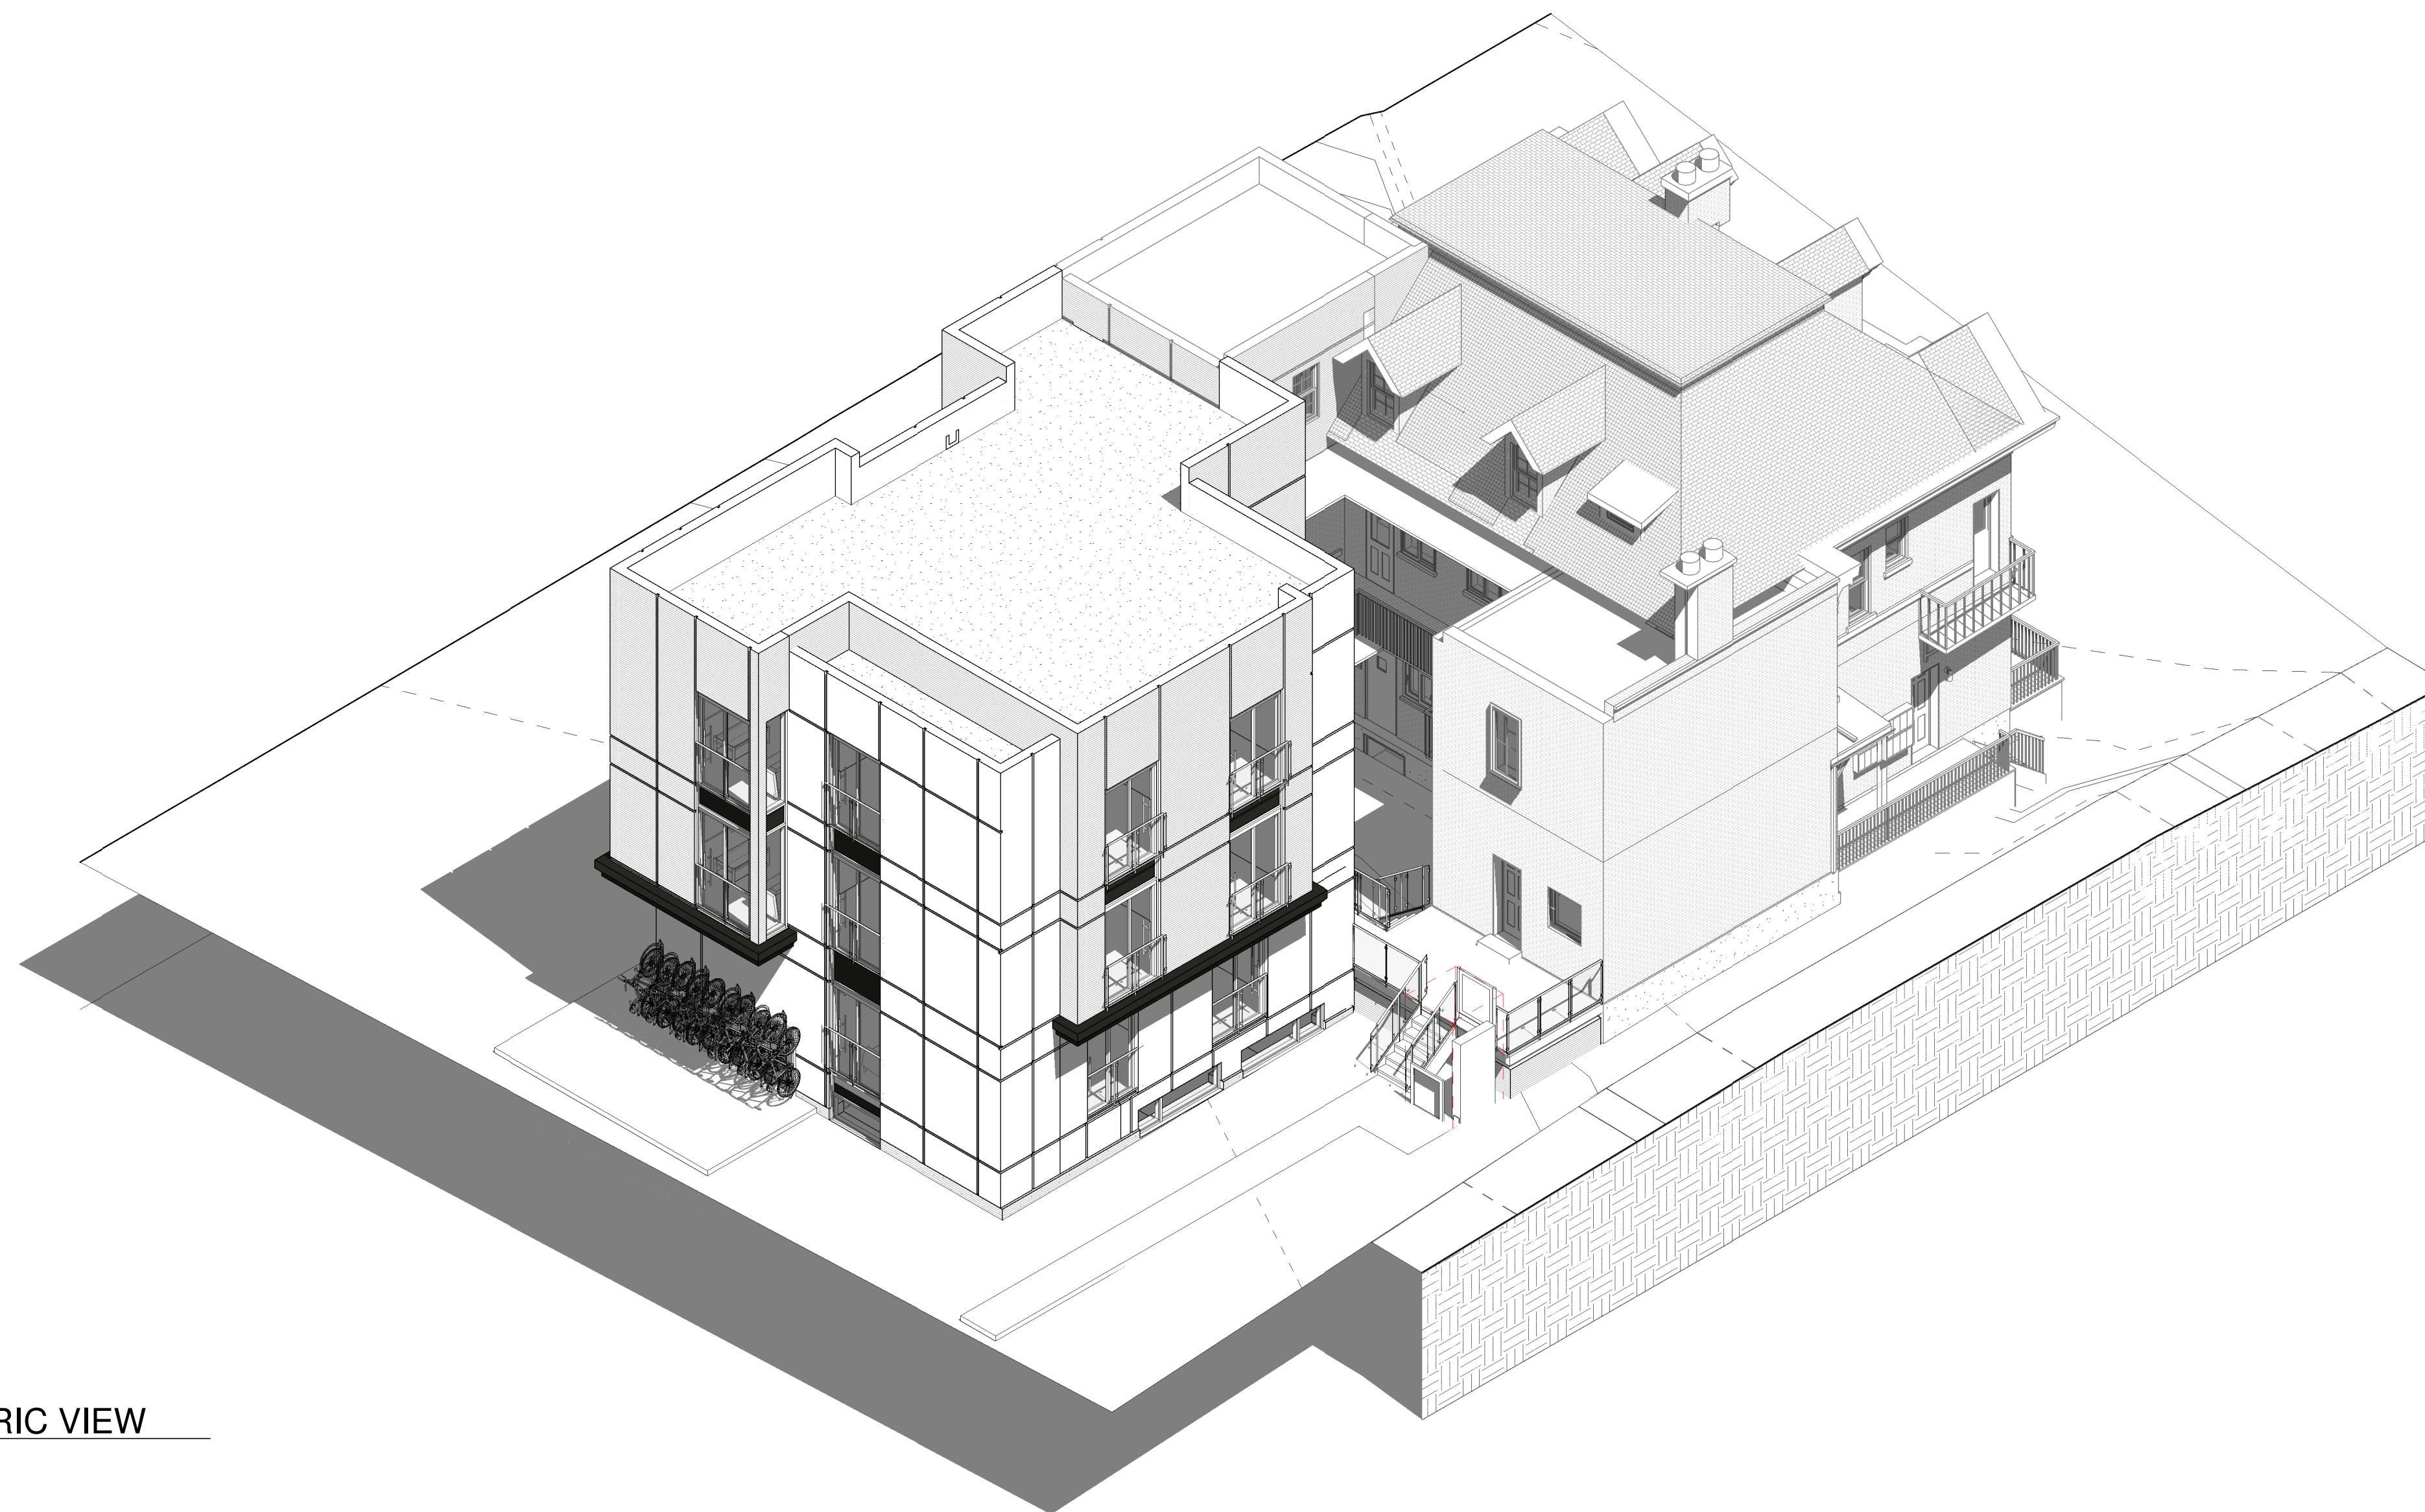

1 AXONOMETRIC VIEW
A-914



2 RENDER 2
A-914

KEY PLAN



PROJECT

ALL CONTRACTORS TO VERIFY ALL DIMENSIONS ON SITE AND TO REPORT ALL ERRORS AND/OR OMISSIONS TO THE ARCHITECT.

ALL CONTRACTORS MUST COMPLY WITH ALL CODES AND BYLAWS AND OTHER AUTHORITIES HAVING JURISDICTION OVER THE WORK.

DO NOT SCALE DRAWINGS.

THIS DRAWING MAY NOT BE USED FOR CONSTRUCTION UNTIL SIGNED BY THE ARCHITECT.

COPYRIGHT RESERVED.

#	Description	Date



WOODMAN ARCHITECT
ASSOCIATES LTD.

4 BEECHWOOD, SUITE 201 OTTAWA, ONTARIO, CANADA K1L 8L9
TEL: 613 228 9850 • FAX 613 228 9848 • mailbox@woodmanarchitect.com

CONSULTANTS:
STRUCTURAL - D+M STRUCTURAL ENGINEERING OTTAWA
MECHANICAL -
CIVIL -
ELECTRICAL -
LANDSCAPING -

PROJECT

29 RUSSELL AVE

DRAWING:

RENDERINGS 3

DATE: 2022-08-12 10:21:51 AM JOB NO: 2118

SCALE: DRAWING 1/8"

DRAWN BY: ASH

CHECKED BY: JG

A-914