

PROJECT

ALL CONTRACTORS TO VERIFY ALL DIMENSIONS ON SITE AND TO REPORT ALL ERRORS AND/OR OMISSIONS TO THE ARCHITECT.

ALL CONTRACTORS MUST COMPLY WITH ALL CODES AND BYLAWS AND OTHER AUTHORITIES HAVING JURISDICTION OVER THE WORK.

DO NOT SCALE DRAWINGS.

THIS DRAWING MAY NOT BE USED FOR CONSTRUCTION UNTIL SIGNED BY THE ARCHITECT.

COPYRIGHT RESERVED.

#	Description	Date
3	ISSUES FOR REVIEW	2023-05-12

ARCHITECT OF RECORD:
WOODMAN ARCHITECT ASSOCIATES LTD.

CONSULTANT ARCHITECT:
 PLANNERS:

CONSULTANTS:
 STRUCTURAL -
 MECHANICAL -
 CIVIL -
 ELECTRICAL -
 LANDSCAPING -

PROJECT
112 NELSON ST

DRAWING:
P1 LEVEL


TYPOLGY

3 BEDROOM	1
B.F. BACHELOR	1
BACHELOR	17
TOTAL	19

- 17 VISITOR PARKING
- 9 SCOOTERS
- 18 RESIDENT PARKING
- 5 CAR-SHARE
- UNEXCAVATED
- 482 BIKES



TYPOLOGY	
3 BEDROOM	1
B.F. BACHELOR	1
BACHELOR	16
TOTAL	18

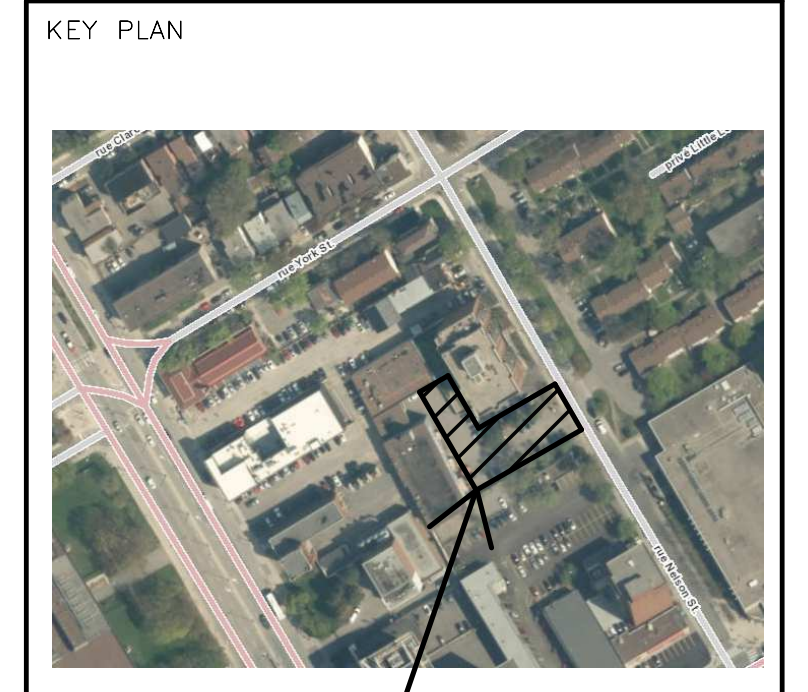

PROJECT

ALL CONTRACTORS TO VERIFY ALL DIMENSIONS ON SITE AND TO REPORT ALL ERRORS AND/OR OMISSIONS TO THE ARCHITECT.
 ALL CONTRACTORS MUST COMPLY WITH ALL CODES AND BYLAWS AND OTHER AUTHORITIES HAVING JURISDICTION OVER THE WORK.
 DO NOT SCALE DRAWINGS.
 THIS DRAWING MAY NOT BE USED FOR CONSTRUCTION UNTIL SIGNED BY THE ARCHITECT.
 COPYRIGHT RESERVED.

#	Description	Date
3	ISSUES FOR REVIEW	2023-05-12


ARCHITECT OF RECORD:
WOODMAN ARCHITECT
 ASSOCIATES LTD.

CONSULTANT ARCHITECT:
 PLANNERS:

CONSULTANTS:
 STRUCTURAL -
 MECHANICAL -
 CIVIL -
 ELECTRICAL -
 LANDSCAPING -


PROJECT
112 NELSON ST

DRAWING:
GROUND LEVEL

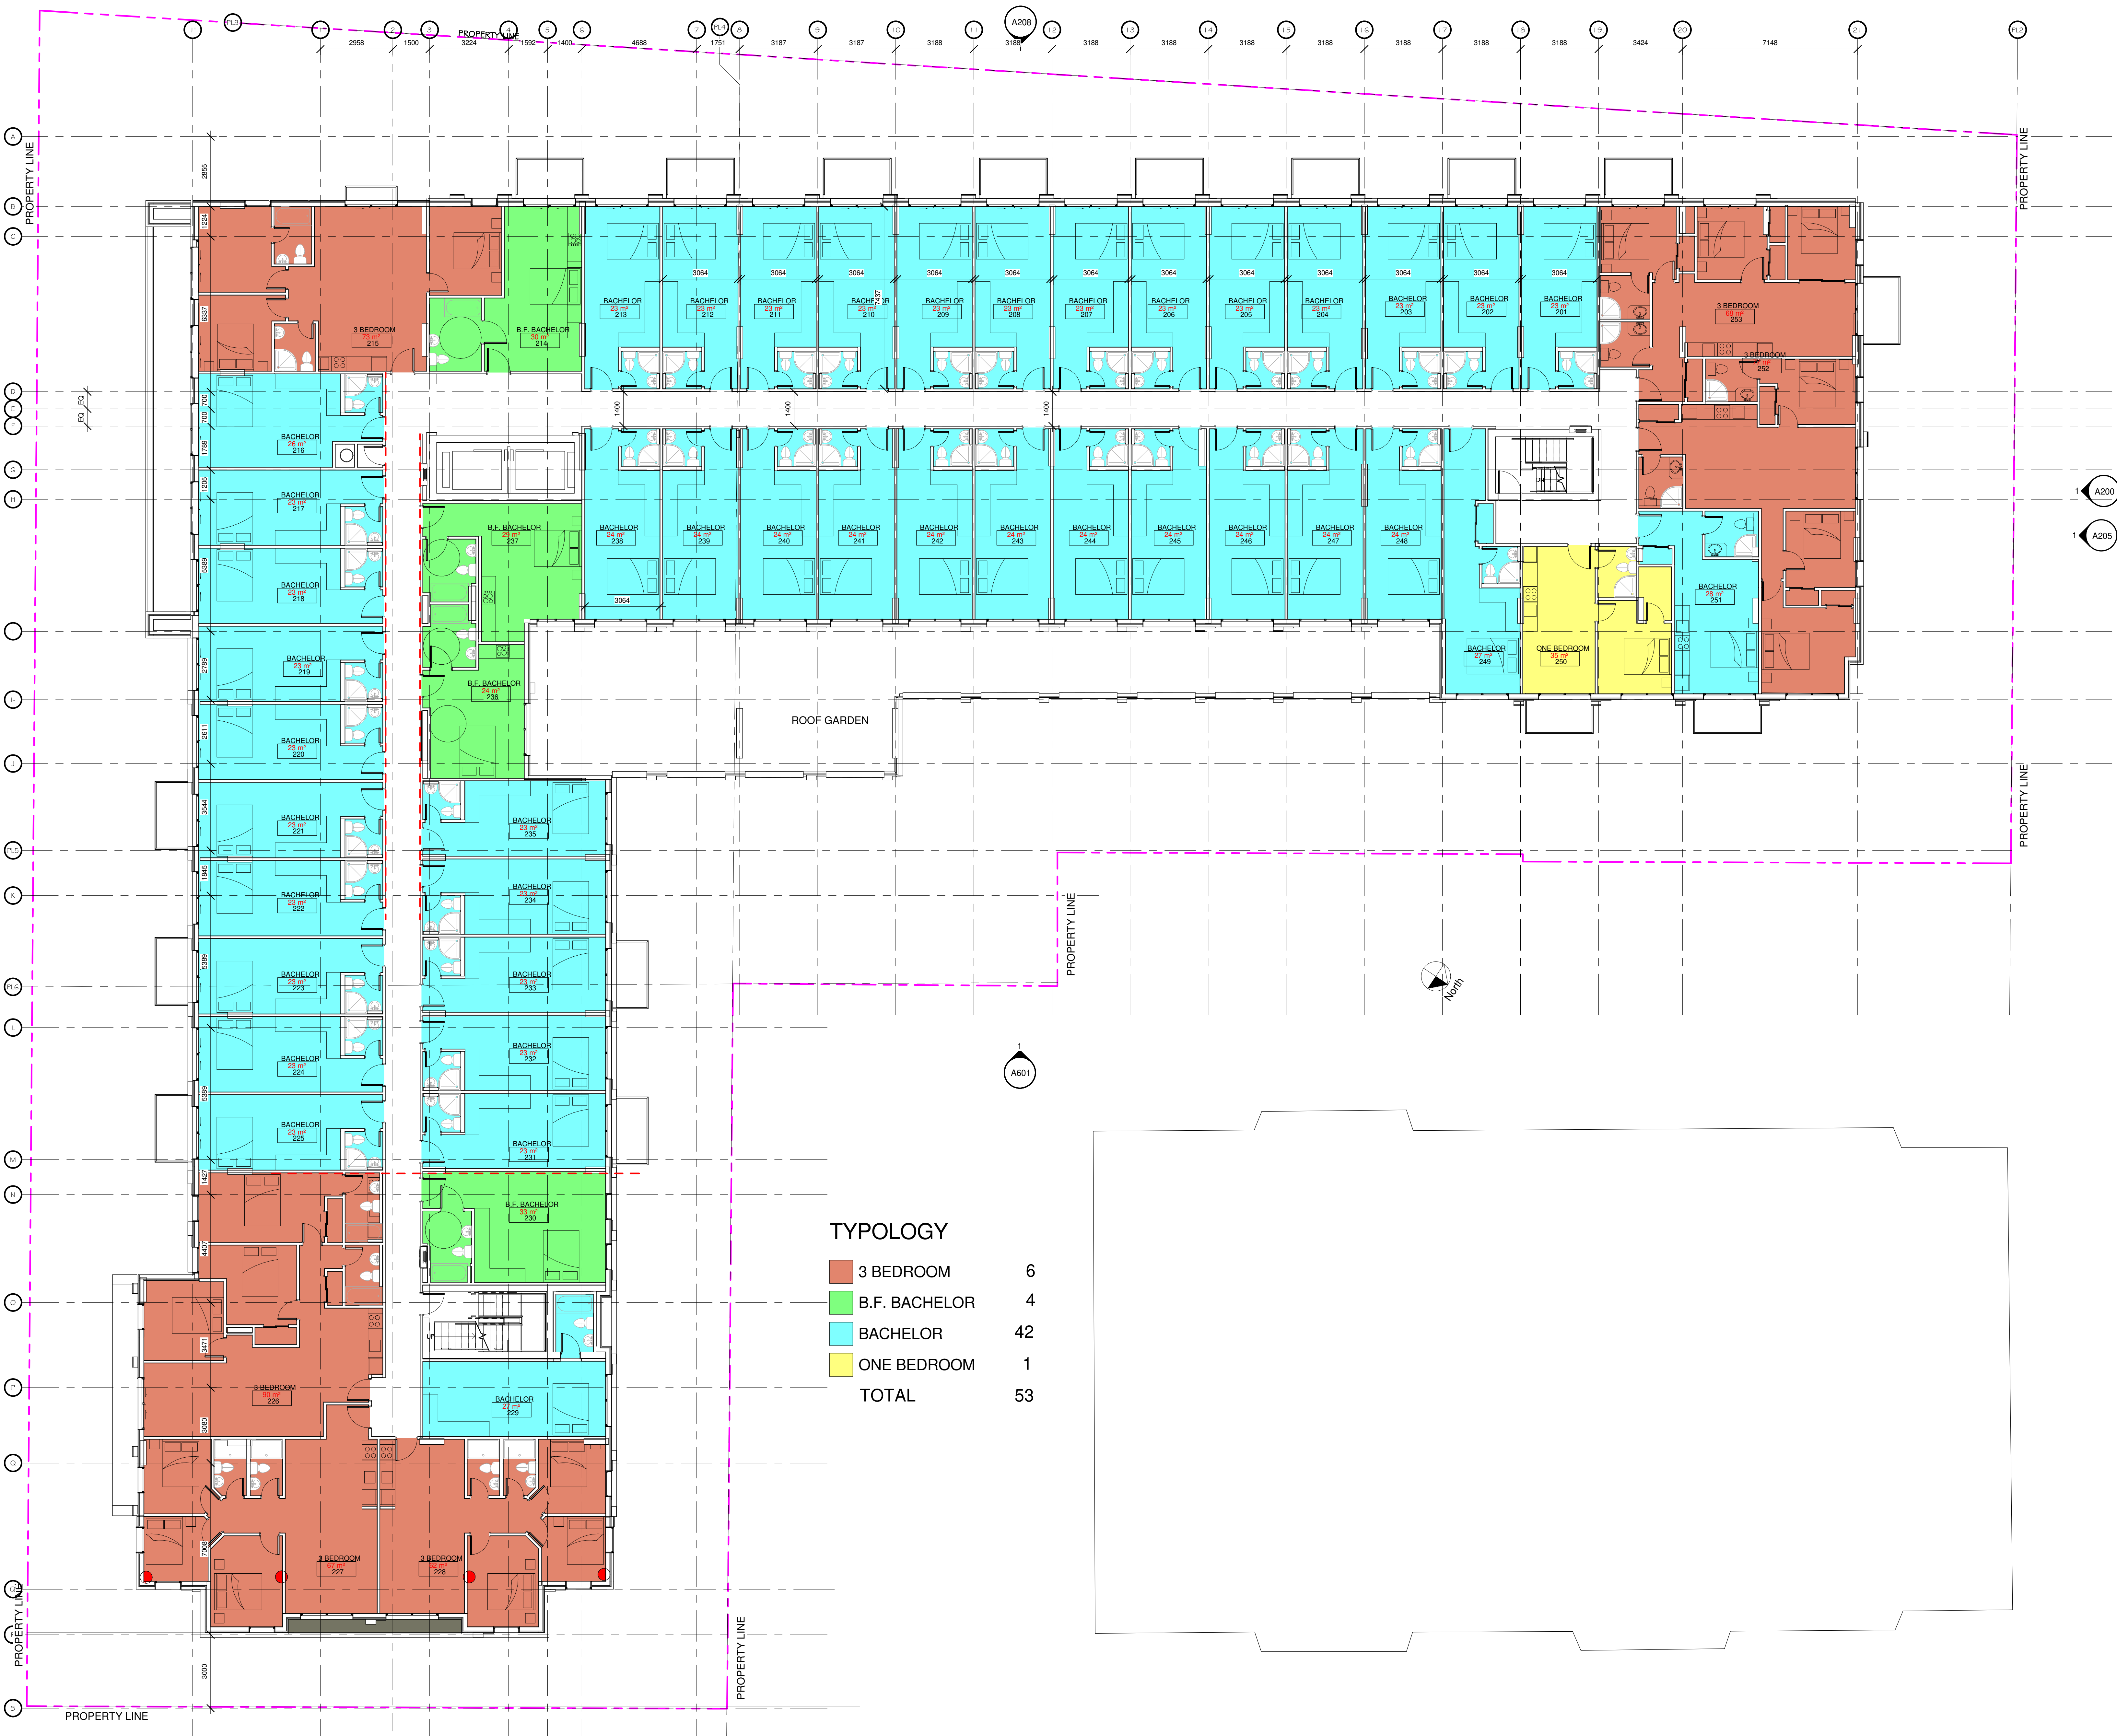

TYOLOGY

3 BEDROOM	6
B.F. BACHELOR	4
BACHELOR	42
ONE BEDROOM	1
TOTAL	53

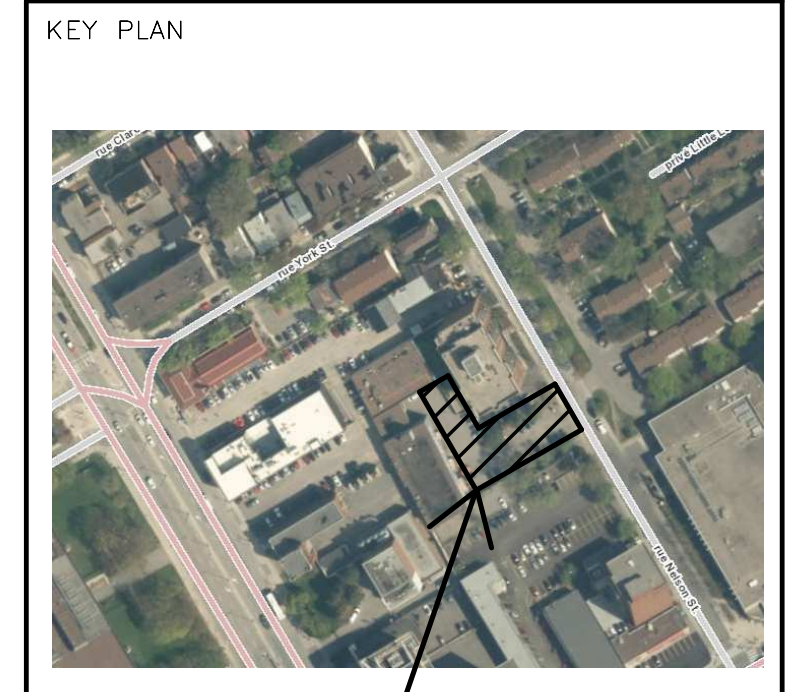

PROJECT

ALL CONTRACTORS TO VERIFY ALL DIMENSIONS ON SITE AND TO REPORT ALL ERRORS AND/OR OMISSIONS TO THE ARCHITECT.

ALL CONTRACTORS MUST COMPLY WITH ALL CODES AND BYLAWS AND OTHER AUTHORITIES HAVING JURISDICTION OVER THE WORK.

DO NOT SCALE DRAWINGS.

THIS DRAWING MAY NOT BE USED FOR CONSTRUCTION UNTIL SIGNED BY THE ARCHITECT.

COPYRIGHT RESERVED.

#	Description	Date
3	ISSUES FOR REVIEW	2023-05-12

ARCHITECT OF RECORD:
WOODMAN ARCHITECT & ASSOCIATES LTD.


CONSULTANT ARCHITECT:

PLANNERS:

CONSULTANTS:
 STRUCTURAL -
 MECHANICAL -
 CIVIL -
 ELECTRICAL -
 LANDSCAPING -


PROJECT
112 NELSON ST

DRAWING:
2ND FLOOR

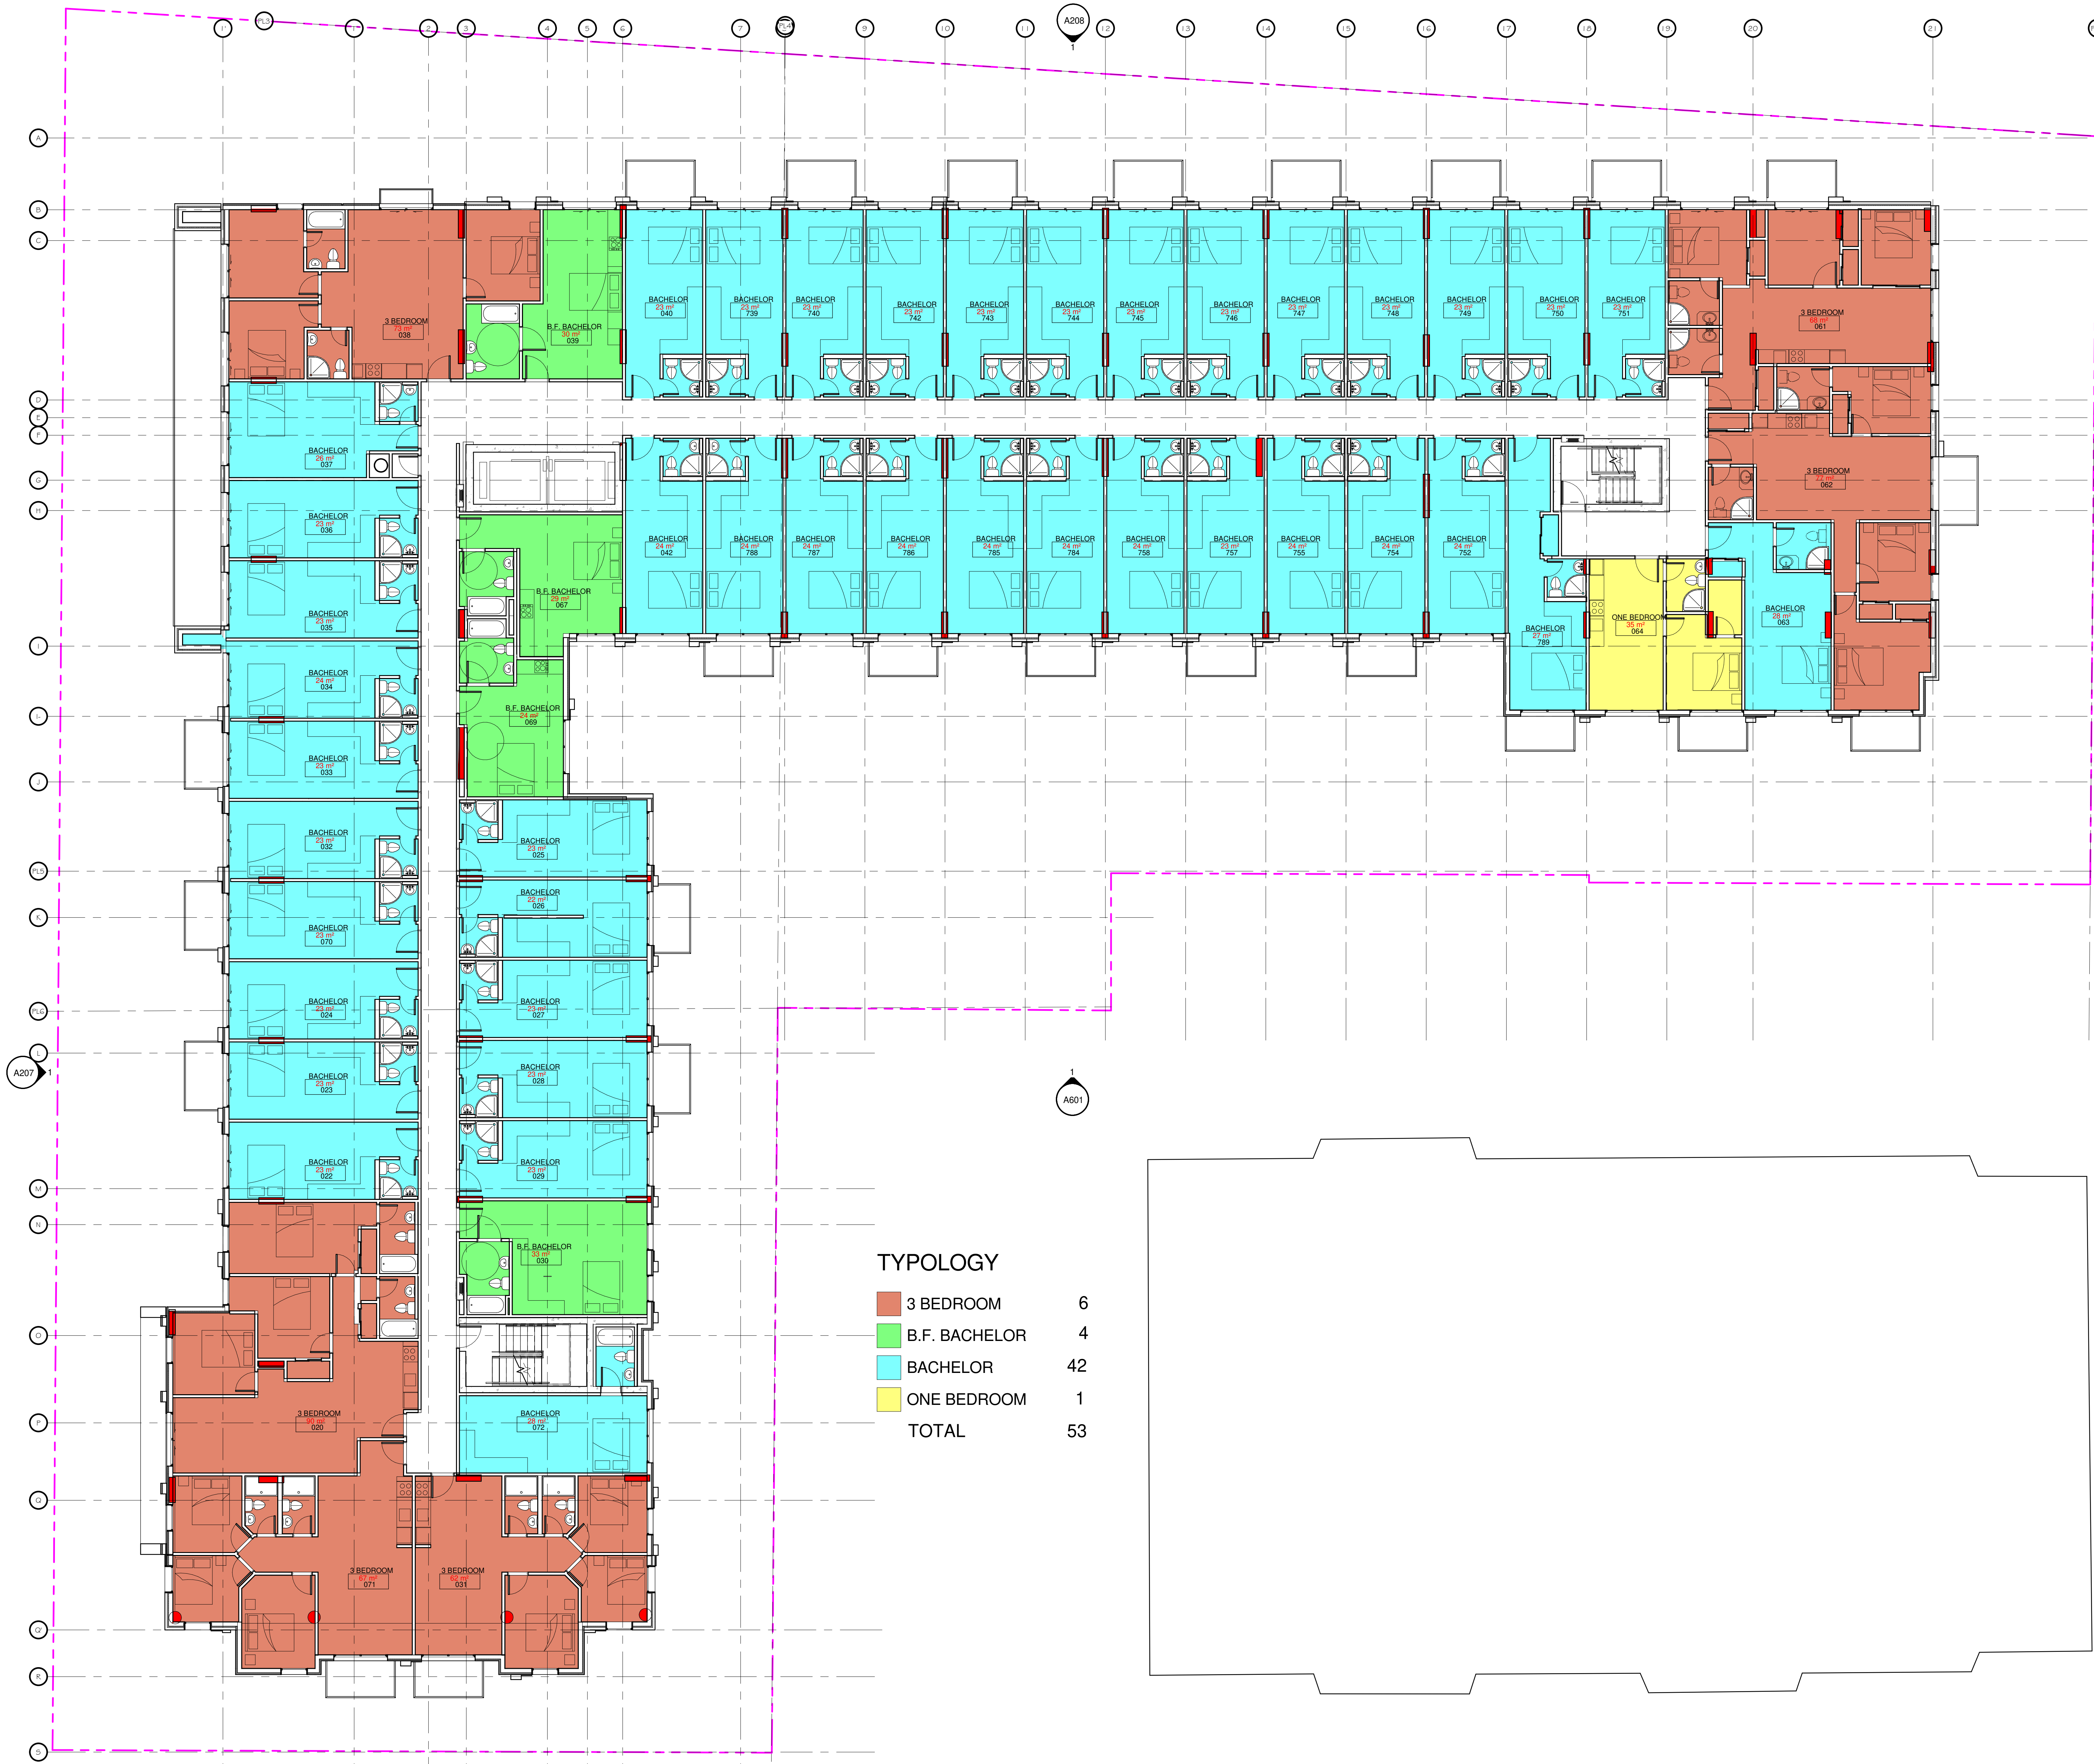

TYOLOGY

3 BEDROOM	6
B.F. BACHELOR	4
BACHELOR	42
ONE BEDROOM	1
TOTAL	53

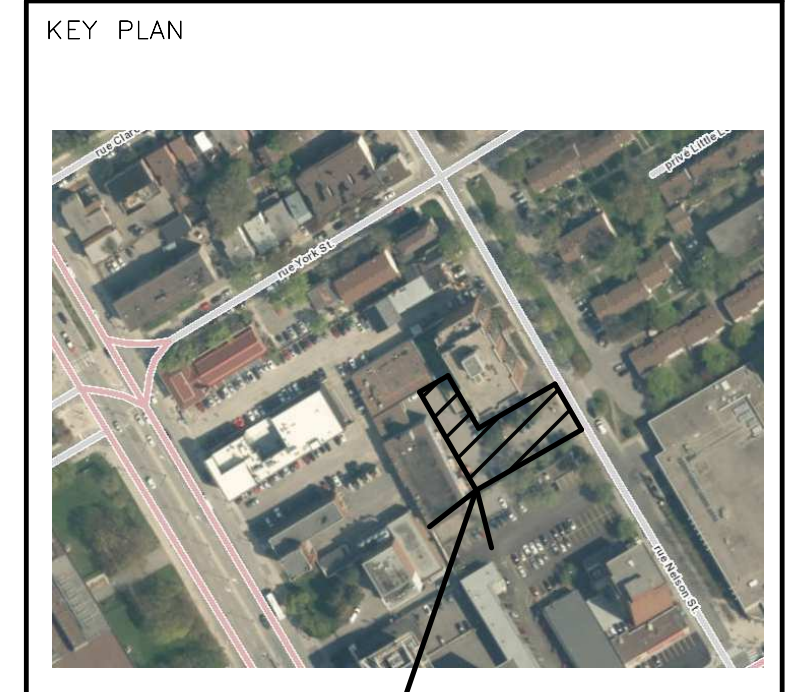

PROJECT

ALL CONTRACTORS TO VERIFY ALL DIMENSIONS ON SITE AND TO REPORT ALL ERRORS AND/OR OMISSIONS TO THE ARCHITECT.

ALL CONTRACTORS MUST COMPLY WITH ALL CODES AND BYLAWS AND OTHER AUTHORITIES HAVING JURISDICTION OVER THE WORK.

DO NOT SCALE DRAWINGS.

THIS DRAWING MAY NOT BE USED FOR CONSTRUCTION UNTIL SIGNED BY THE ARCHITECT.

COPYRIGHT RESERVED.

#	Description	Date
3	ISSUES FOR REVIEW	2023-05-12

ARCHITECT OF RECORD:
WOODMAN ARCHITECT & ASSOCIATES LTD.

CONSULTANT ARCHITECT:

PLANNERS:


CONSULTANTS:
 STRUCTURAL -
 MECHANICAL -
 CIVIL -
 ELECTRICAL -
 LANDSCAPING -

PROJECT
112 NELSON ST

DRAWING:
3RD TO 5TH FLOOR



1
 A104
 3TH TO 5TH LEVEL
 1:100

DATE	2023-07-11 3:23:53 PM	REV. NO.	2009
SCALE	1:100	DRAWING NO.	
DRAWN BY	Author		
DESIGNED BY	Checker		
		A104	

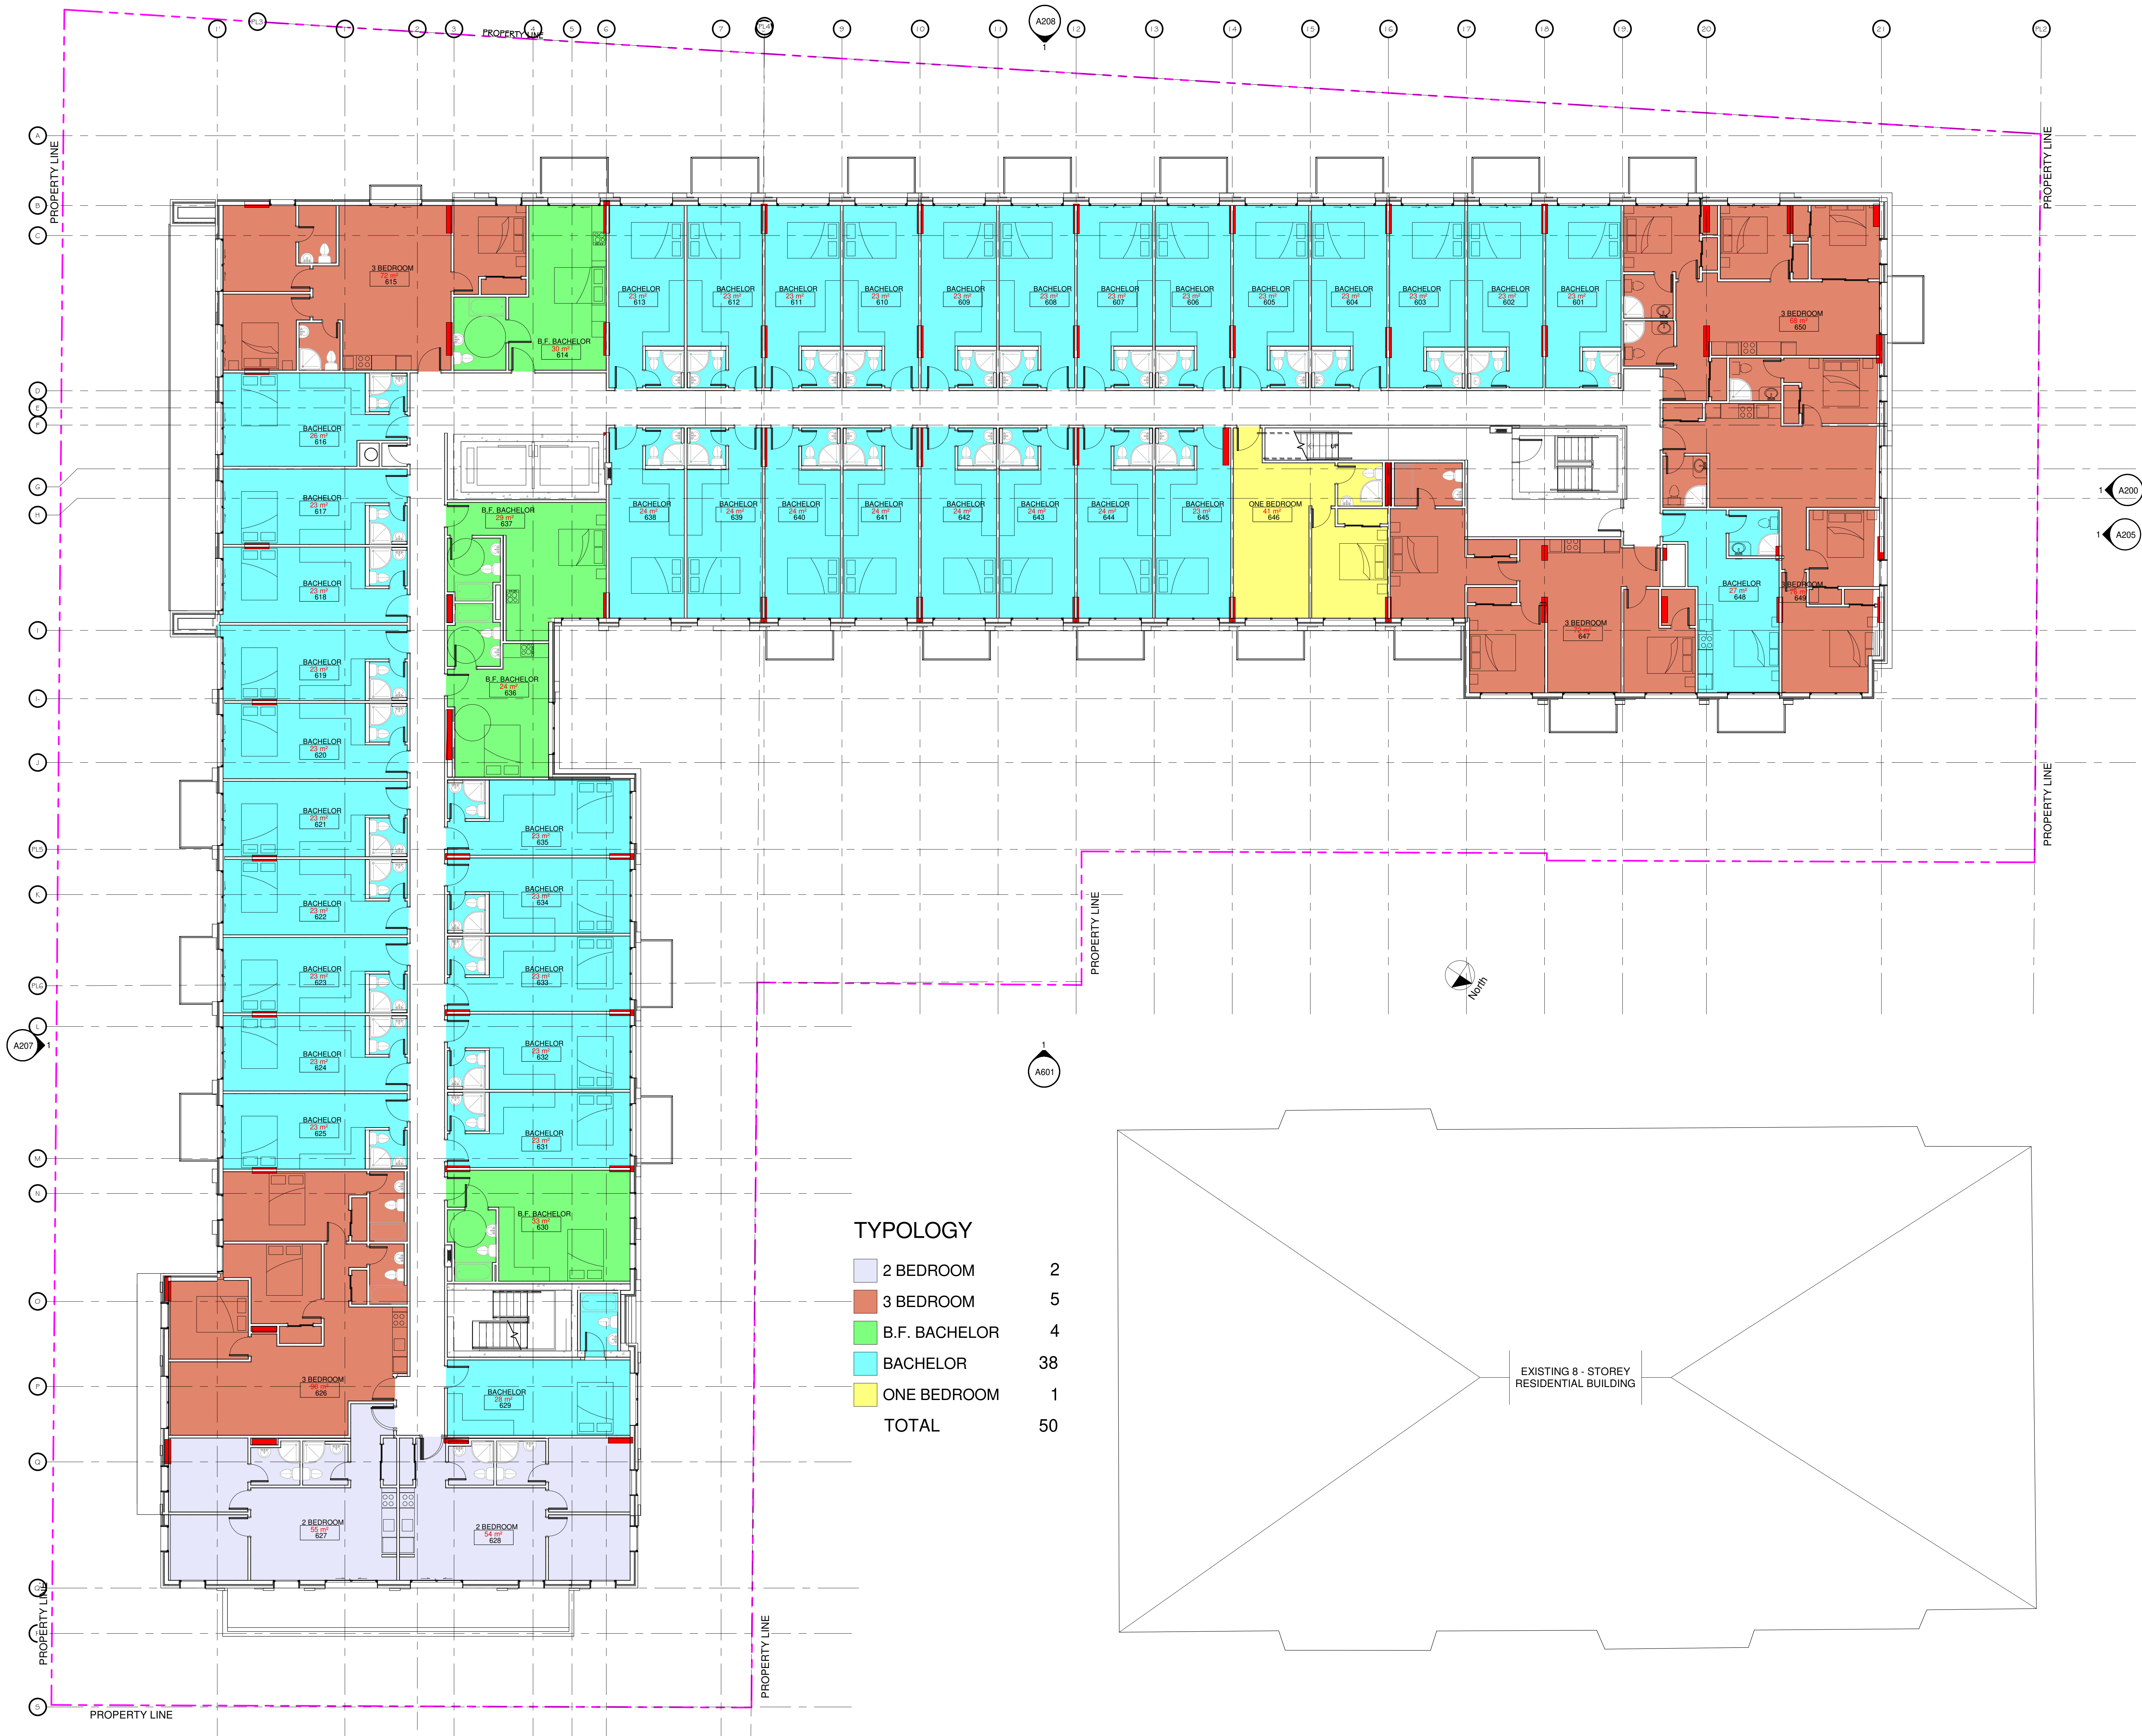

TPOLOGY

2 BEDROOM	2
3 BEDROOM	5
B.F. BACHELOR	4
BACHELOR	38
ONE BEDROOM	1
TOTAL	50

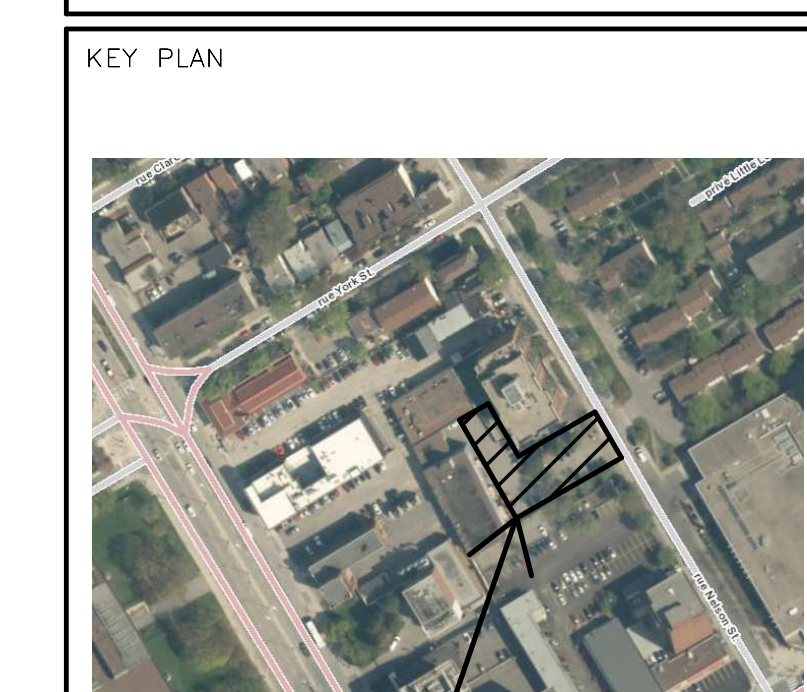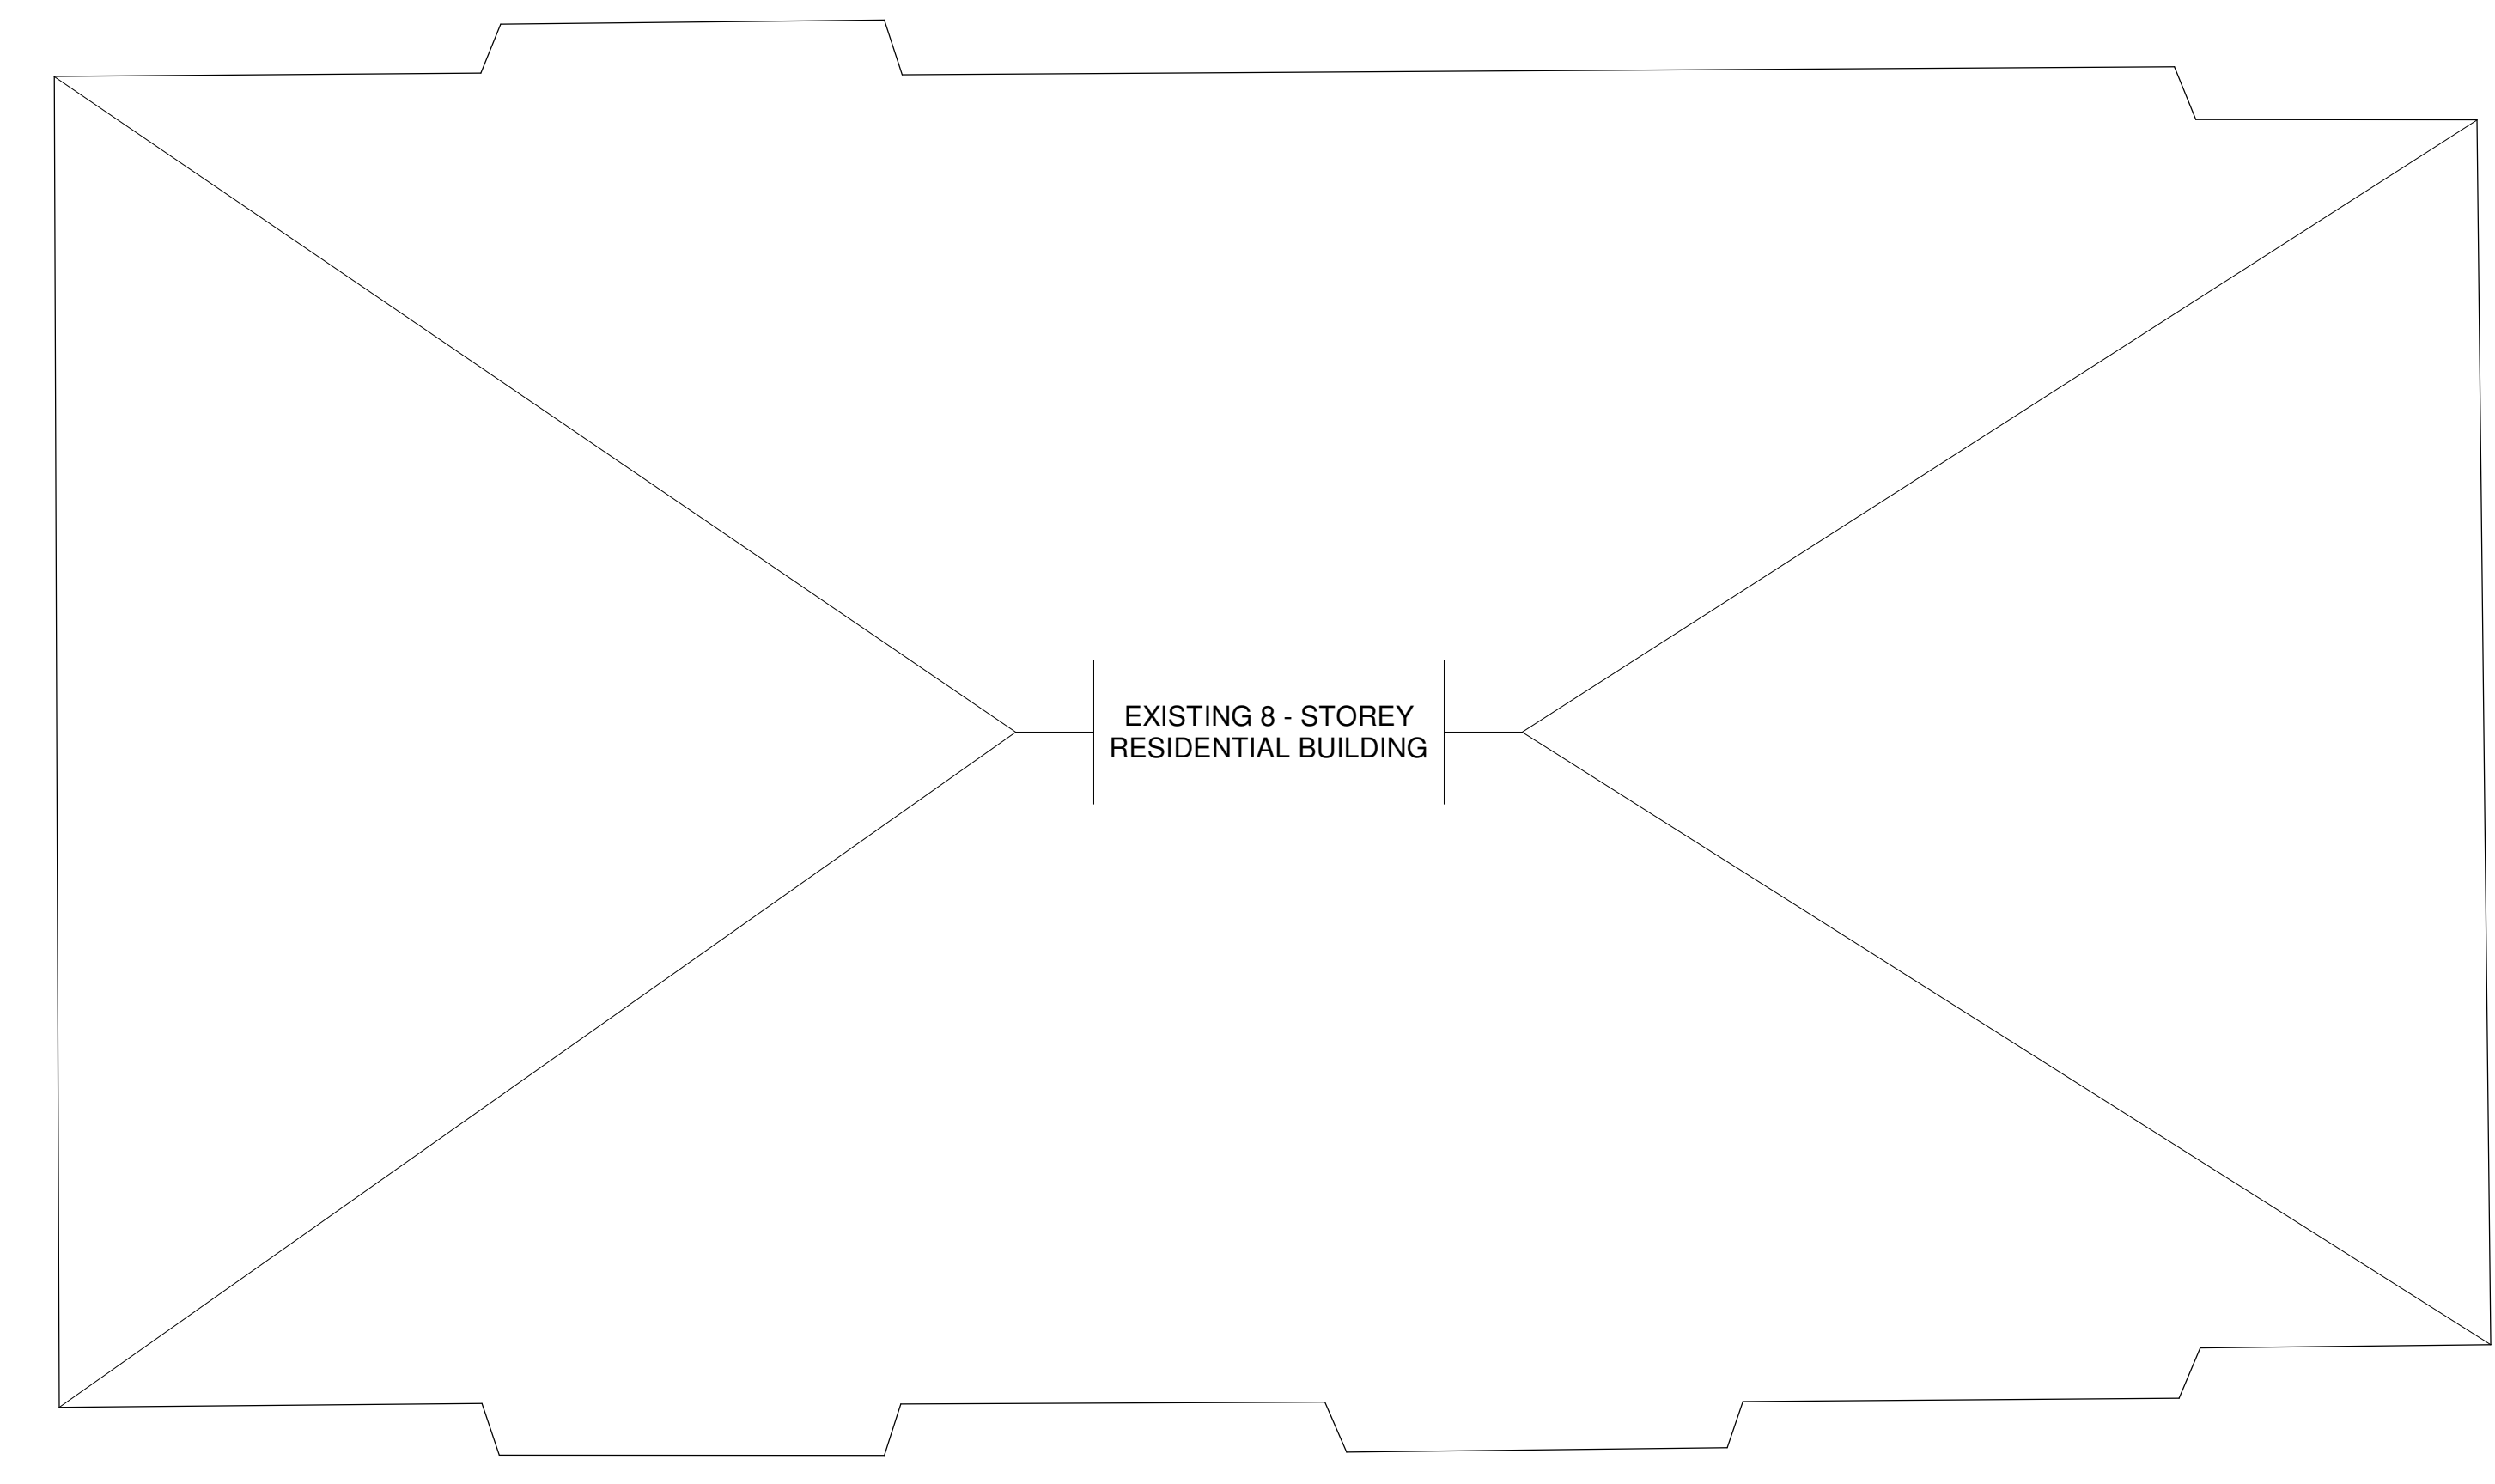

PROJECT

ALL CONTRACTORS TO VERIFY ALL DIMENSIONS ON SITE AND TO REPORT ALL ERRORS AND/OR OMISSIONS TO THE ARCHITECT.
 ALL CONTRACTORS MUST COMPLY WITH ALL CODES AND BYLAWS AND OTHER AUTHORITIES HAVING JURISDICTION OVER THE WORK.
 DO NOT SCALE DRAWINGS.
 THIS DRAWING MAY NOT BE USED FOR CONSTRUCTION UNTIL SIGNED BY THE ARCHITECT.
 COPYRIGHT RESERVED.

#	Description	Date
3	ISSUES FOR REVIEW	2023-05-12

ARCHITECT OF RECORD:
WOODMAN ARCHITECT ASSOCIATES LTD.


CONSULTANT ARCHITECT:

PLANNERS:

CONSULTANTS:
 STRUCTURAL -
 MECHANICAL -
 CIVIL -
 ELECTRICAL -
 LANDSCAPING -



PROJECT
112 NELSON ST

DRAWING:
6TH FLOOR

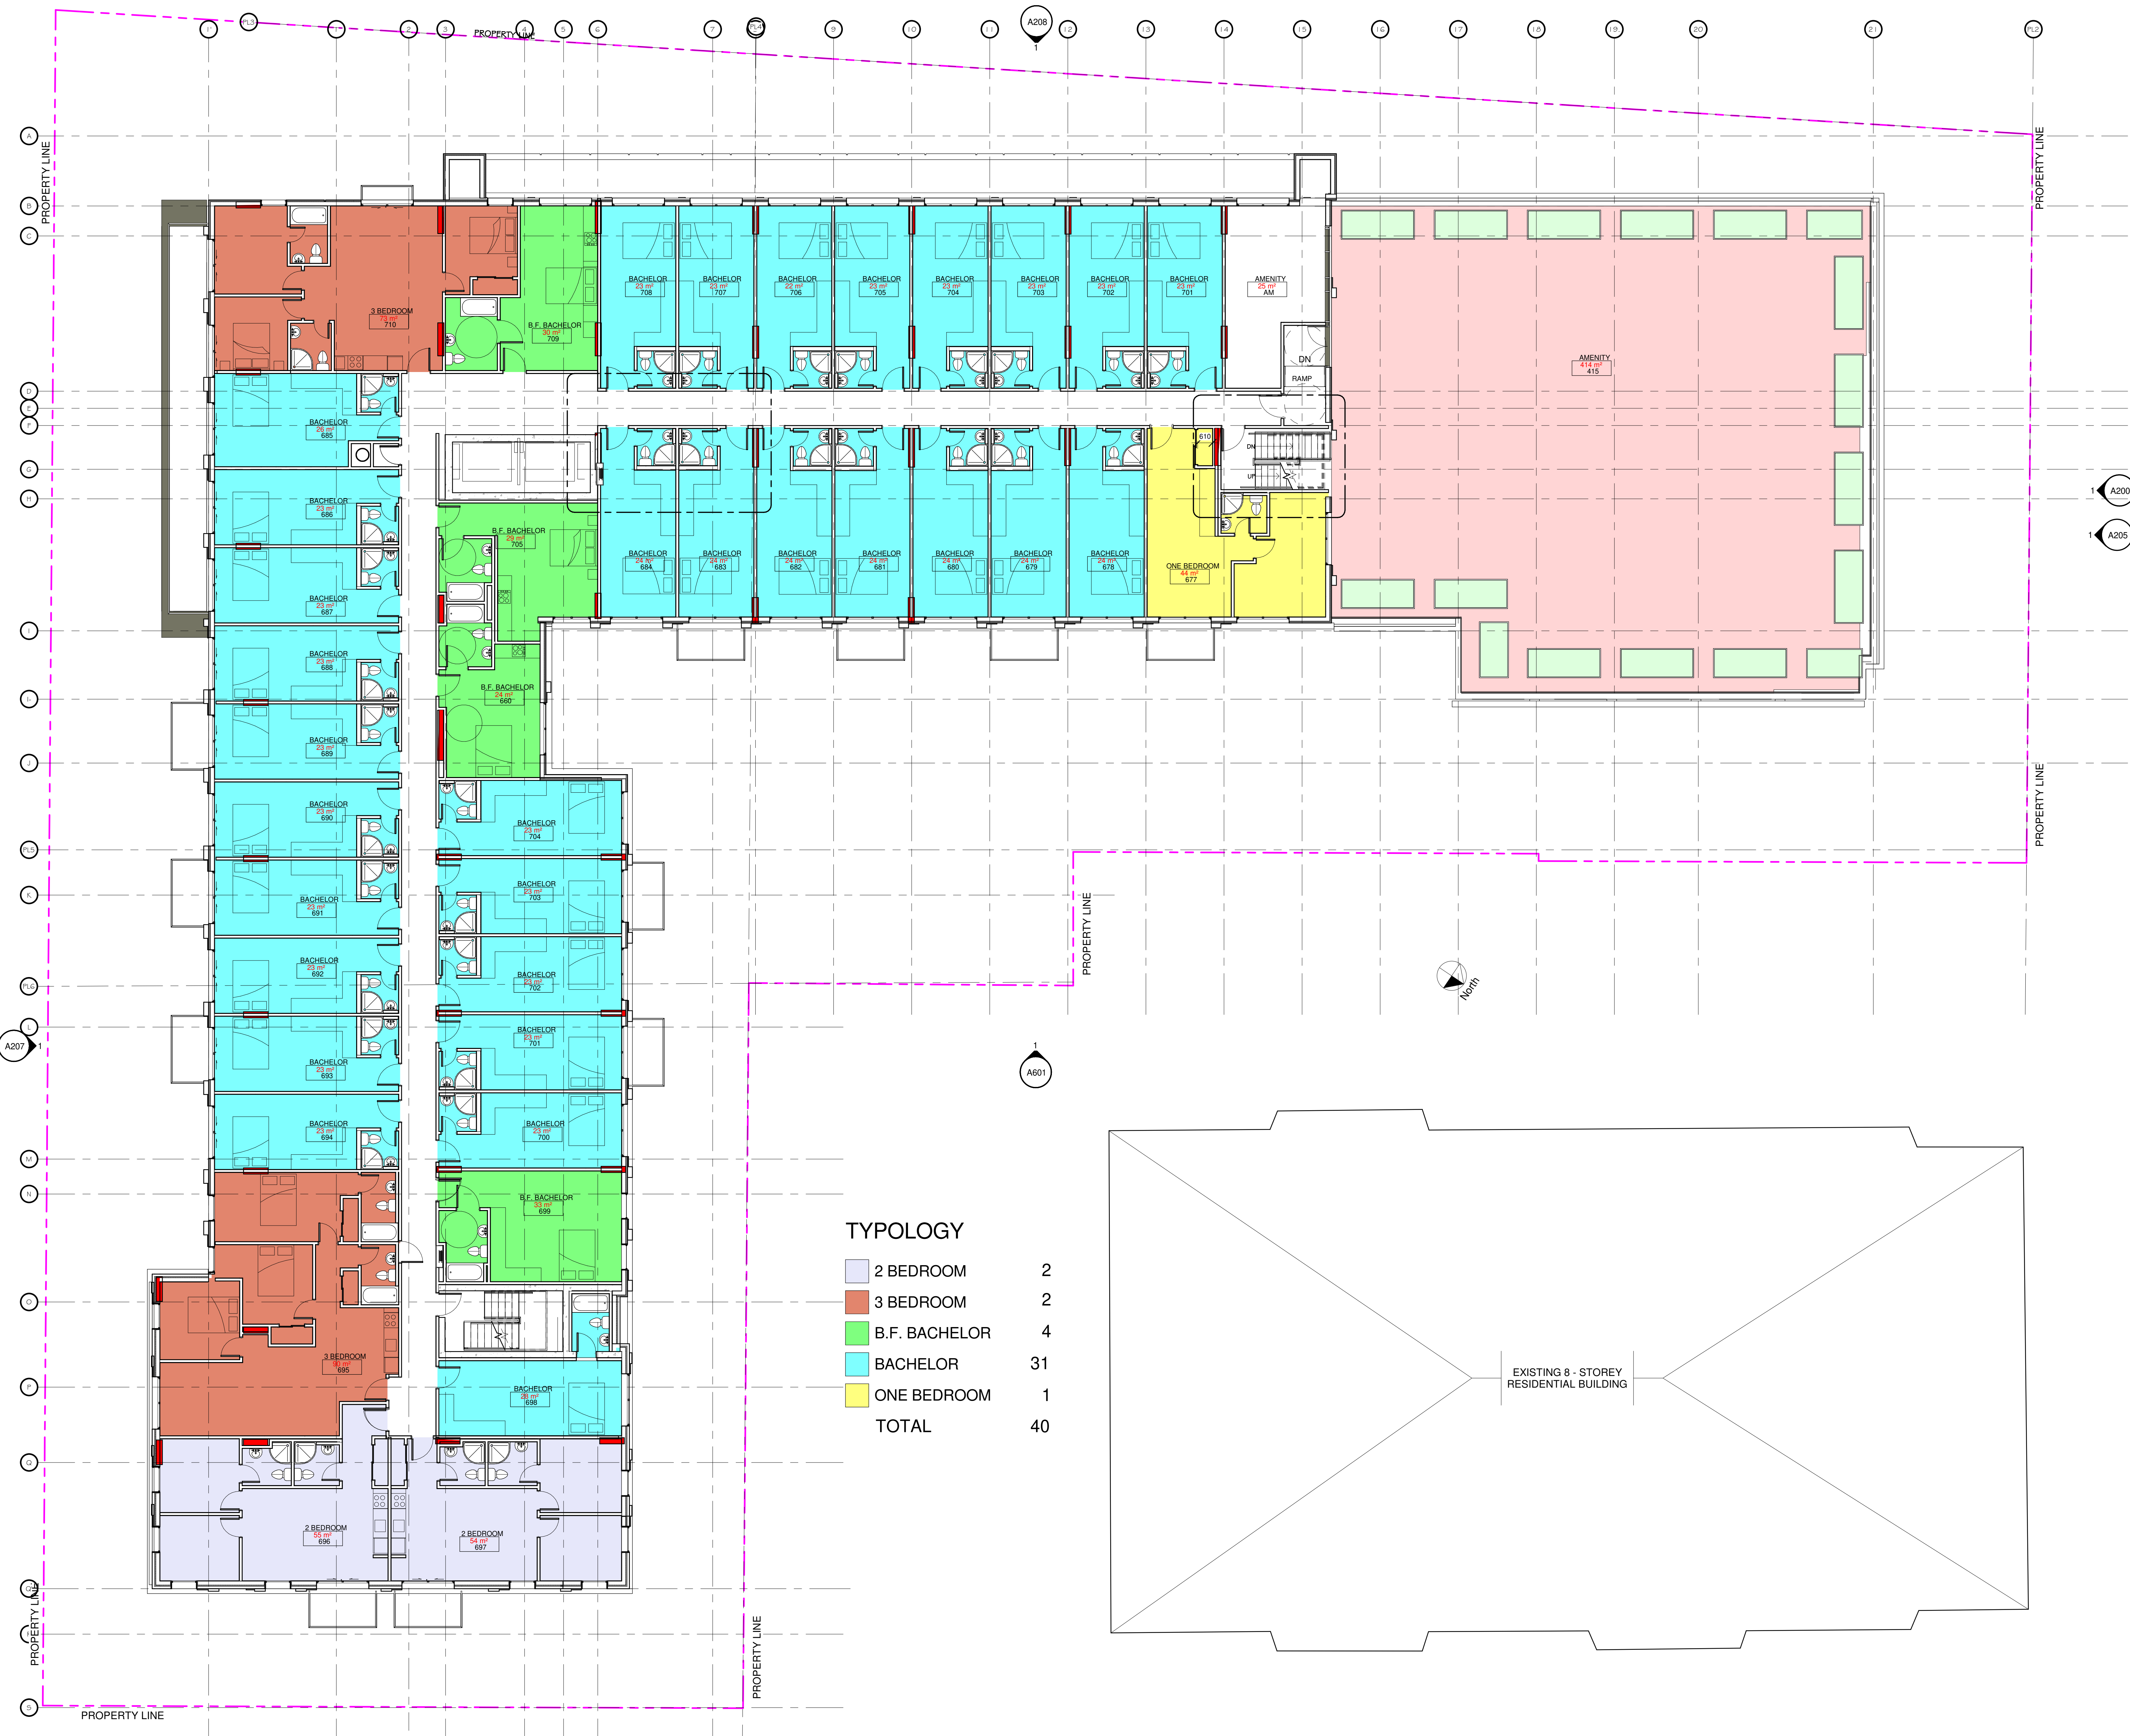

TYOLOGY

2 BEDROOM	2
3 BEDROOM	2
B.F. BACHELOR	4
BACHELOR	31
ONE BEDROOM	1
TOTAL	40

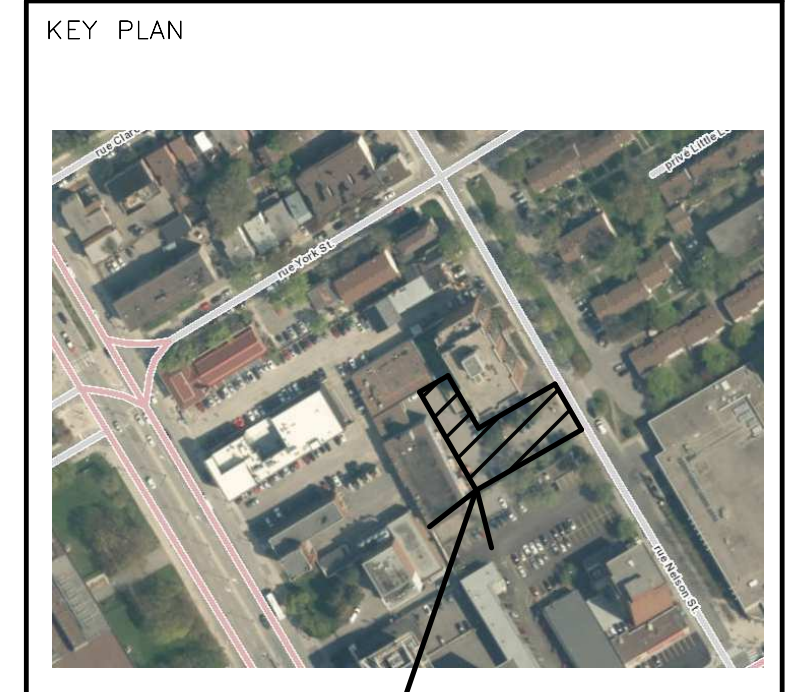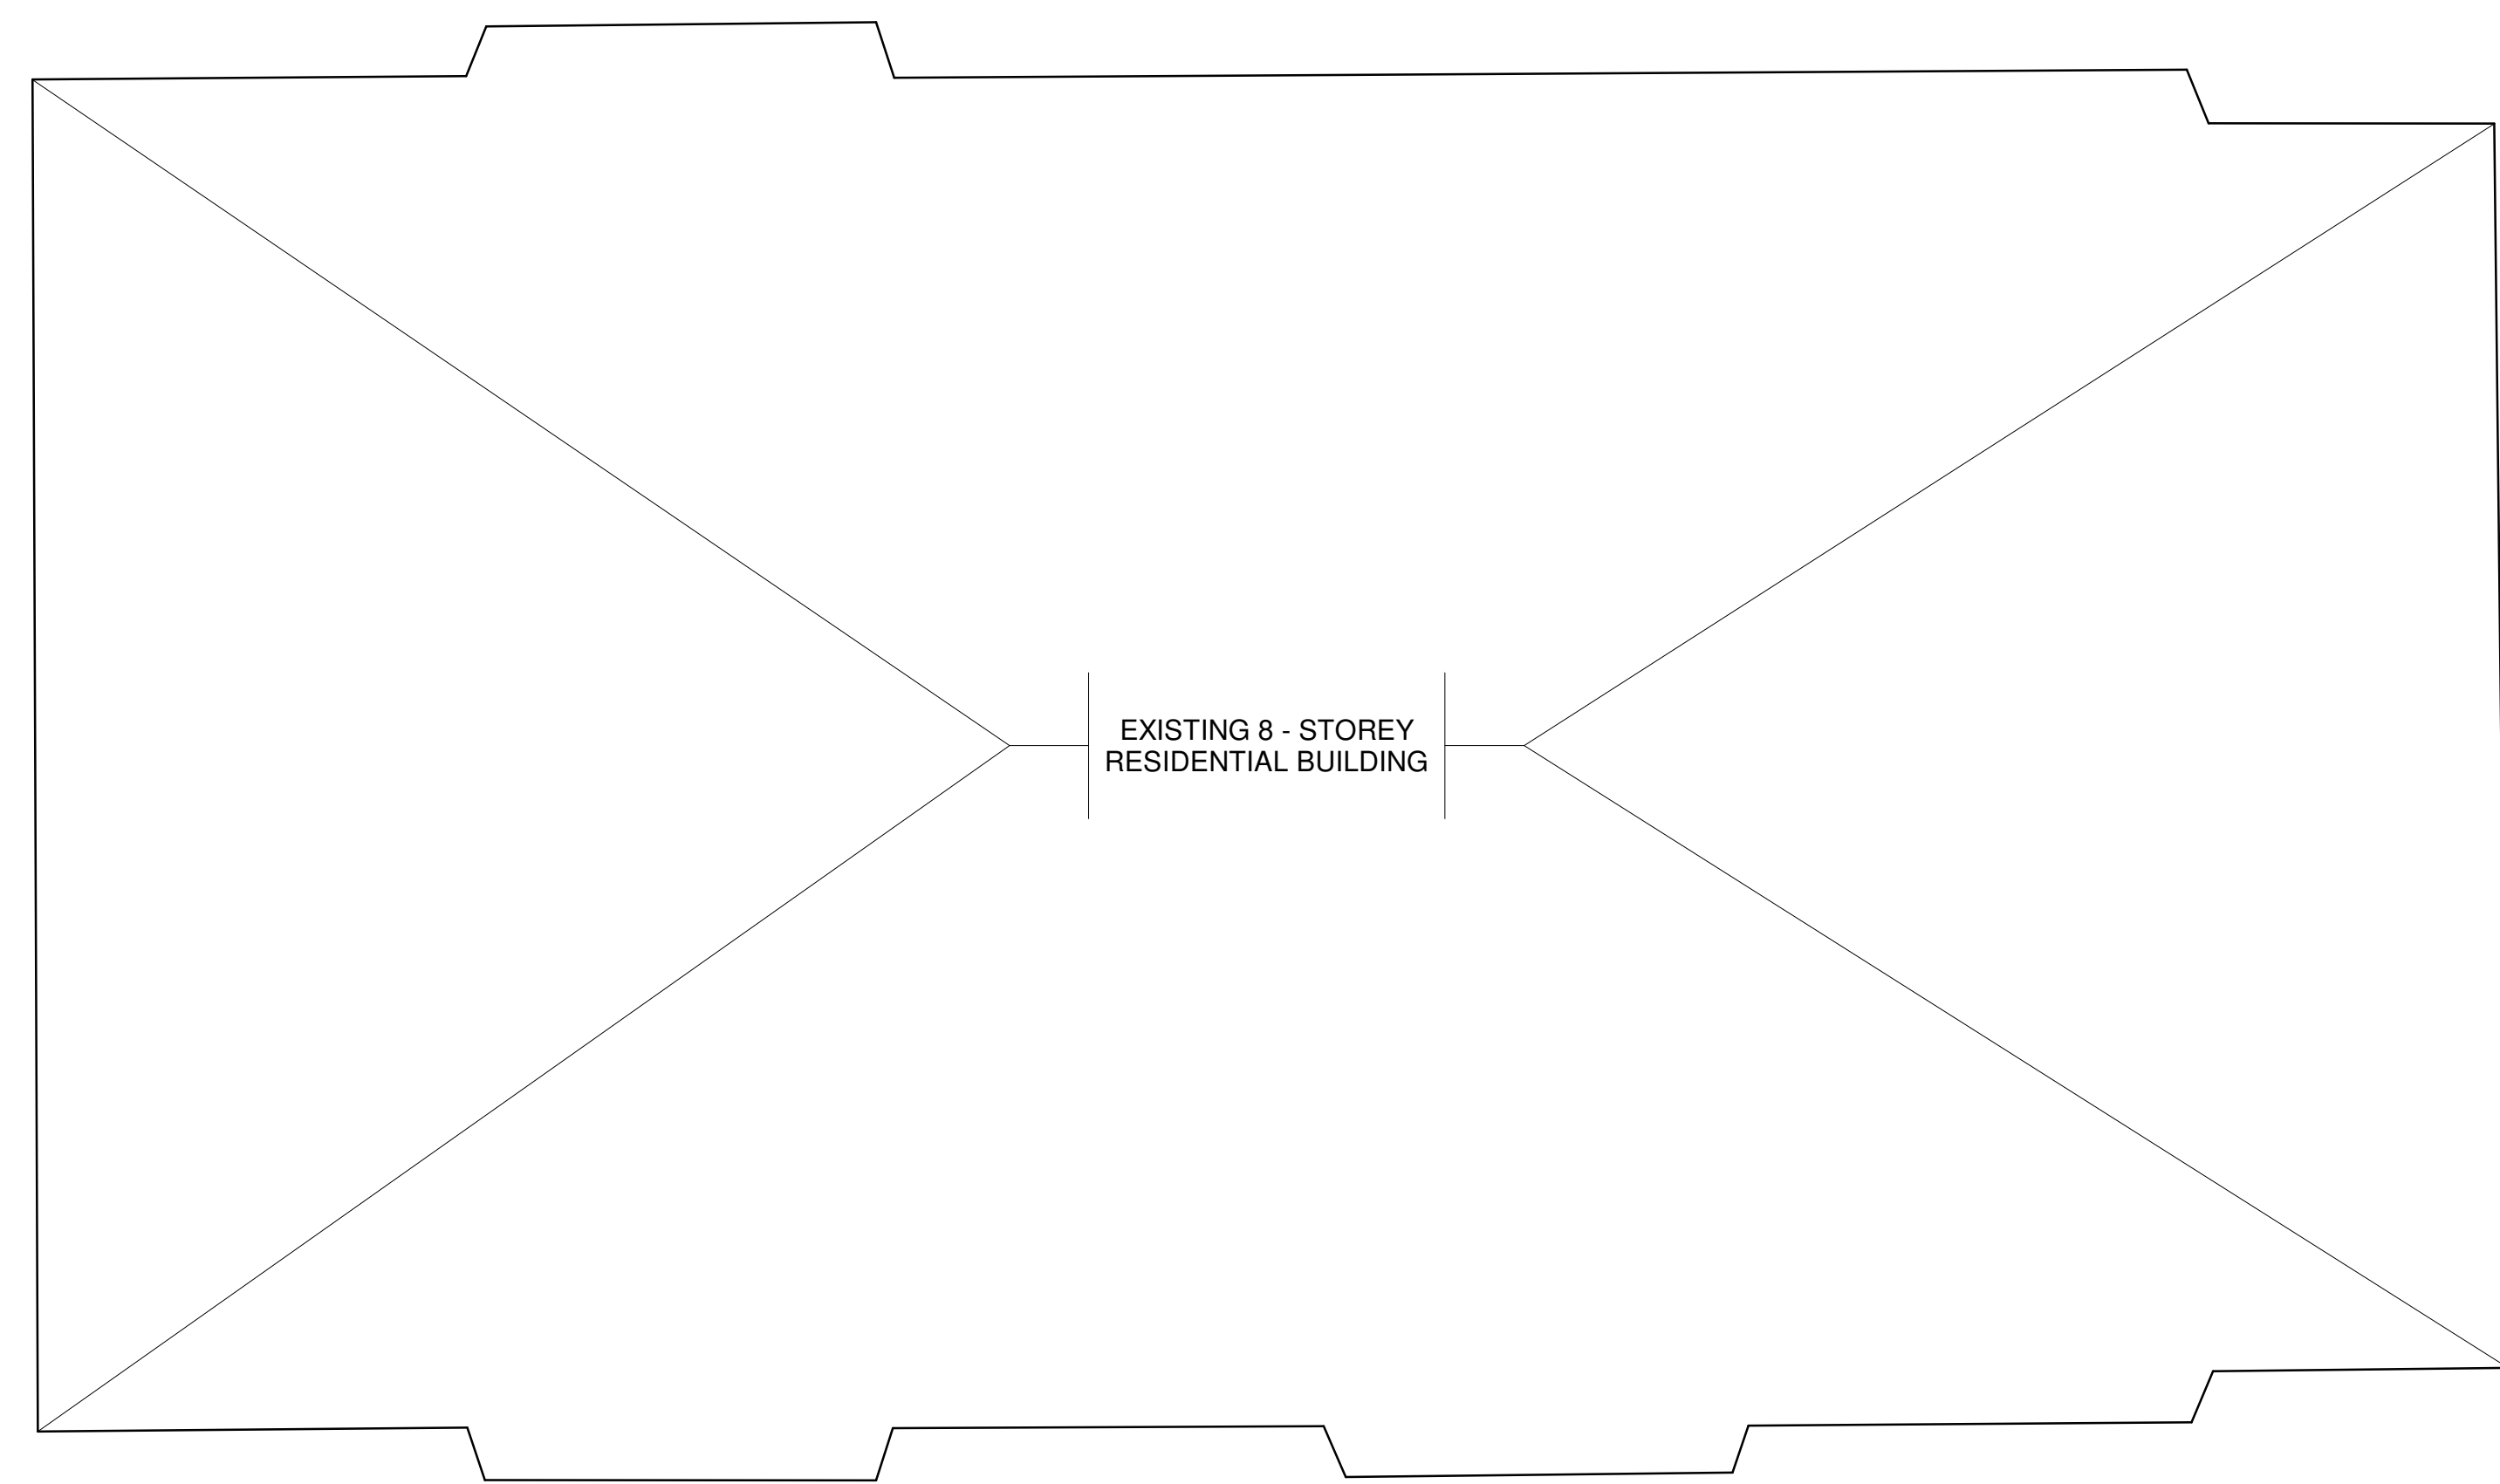

PROJECT

ALL CONTRACTORS TO VERIFY ALL DIMENSIONS ON SITE AND TO REPORT ALL ERRORS AND/OR OMISSIONS TO THE ARCHITECT.

ALL CONTRACTORS MUST COMPLY WITH ALL CODES AND BYLAWS AND OTHER AUTHORITIES HAVING JURISDICTION OVER THE WORK.

DO NOT SCALE DRAWINGS.

THIS DRAWING MAY NOT BE USED FOR CONSTRUCTION UNTIL SIGNED BY THE ARCHITECT.

COPYRIGHT RESERVED.

#	Description	Date
3	ISSUES FOR REVIEW	2023-05-12

ARCHITECT OF RECORD:
WOODMAN ARCHITECT & ASSOCIATES LTD.

CONSULTANT ARCHITECT:


PLANNERS:

CONSULTANTS:
 STRUCTURAL -
 MECHANICAL -
 CIVIL -
 ELECTRICAL -
 LANDSCAPING -


PROJECT
112 NELSON ST

DRAWING:
7TH FLOOR

DATE: 2023-07-11 3:24:26 PM	REV. NO: 2009
SCALE: 1:100	DRAWING NO:
DRAWN BY: Author	A106
REVIEWED BY: Checker	

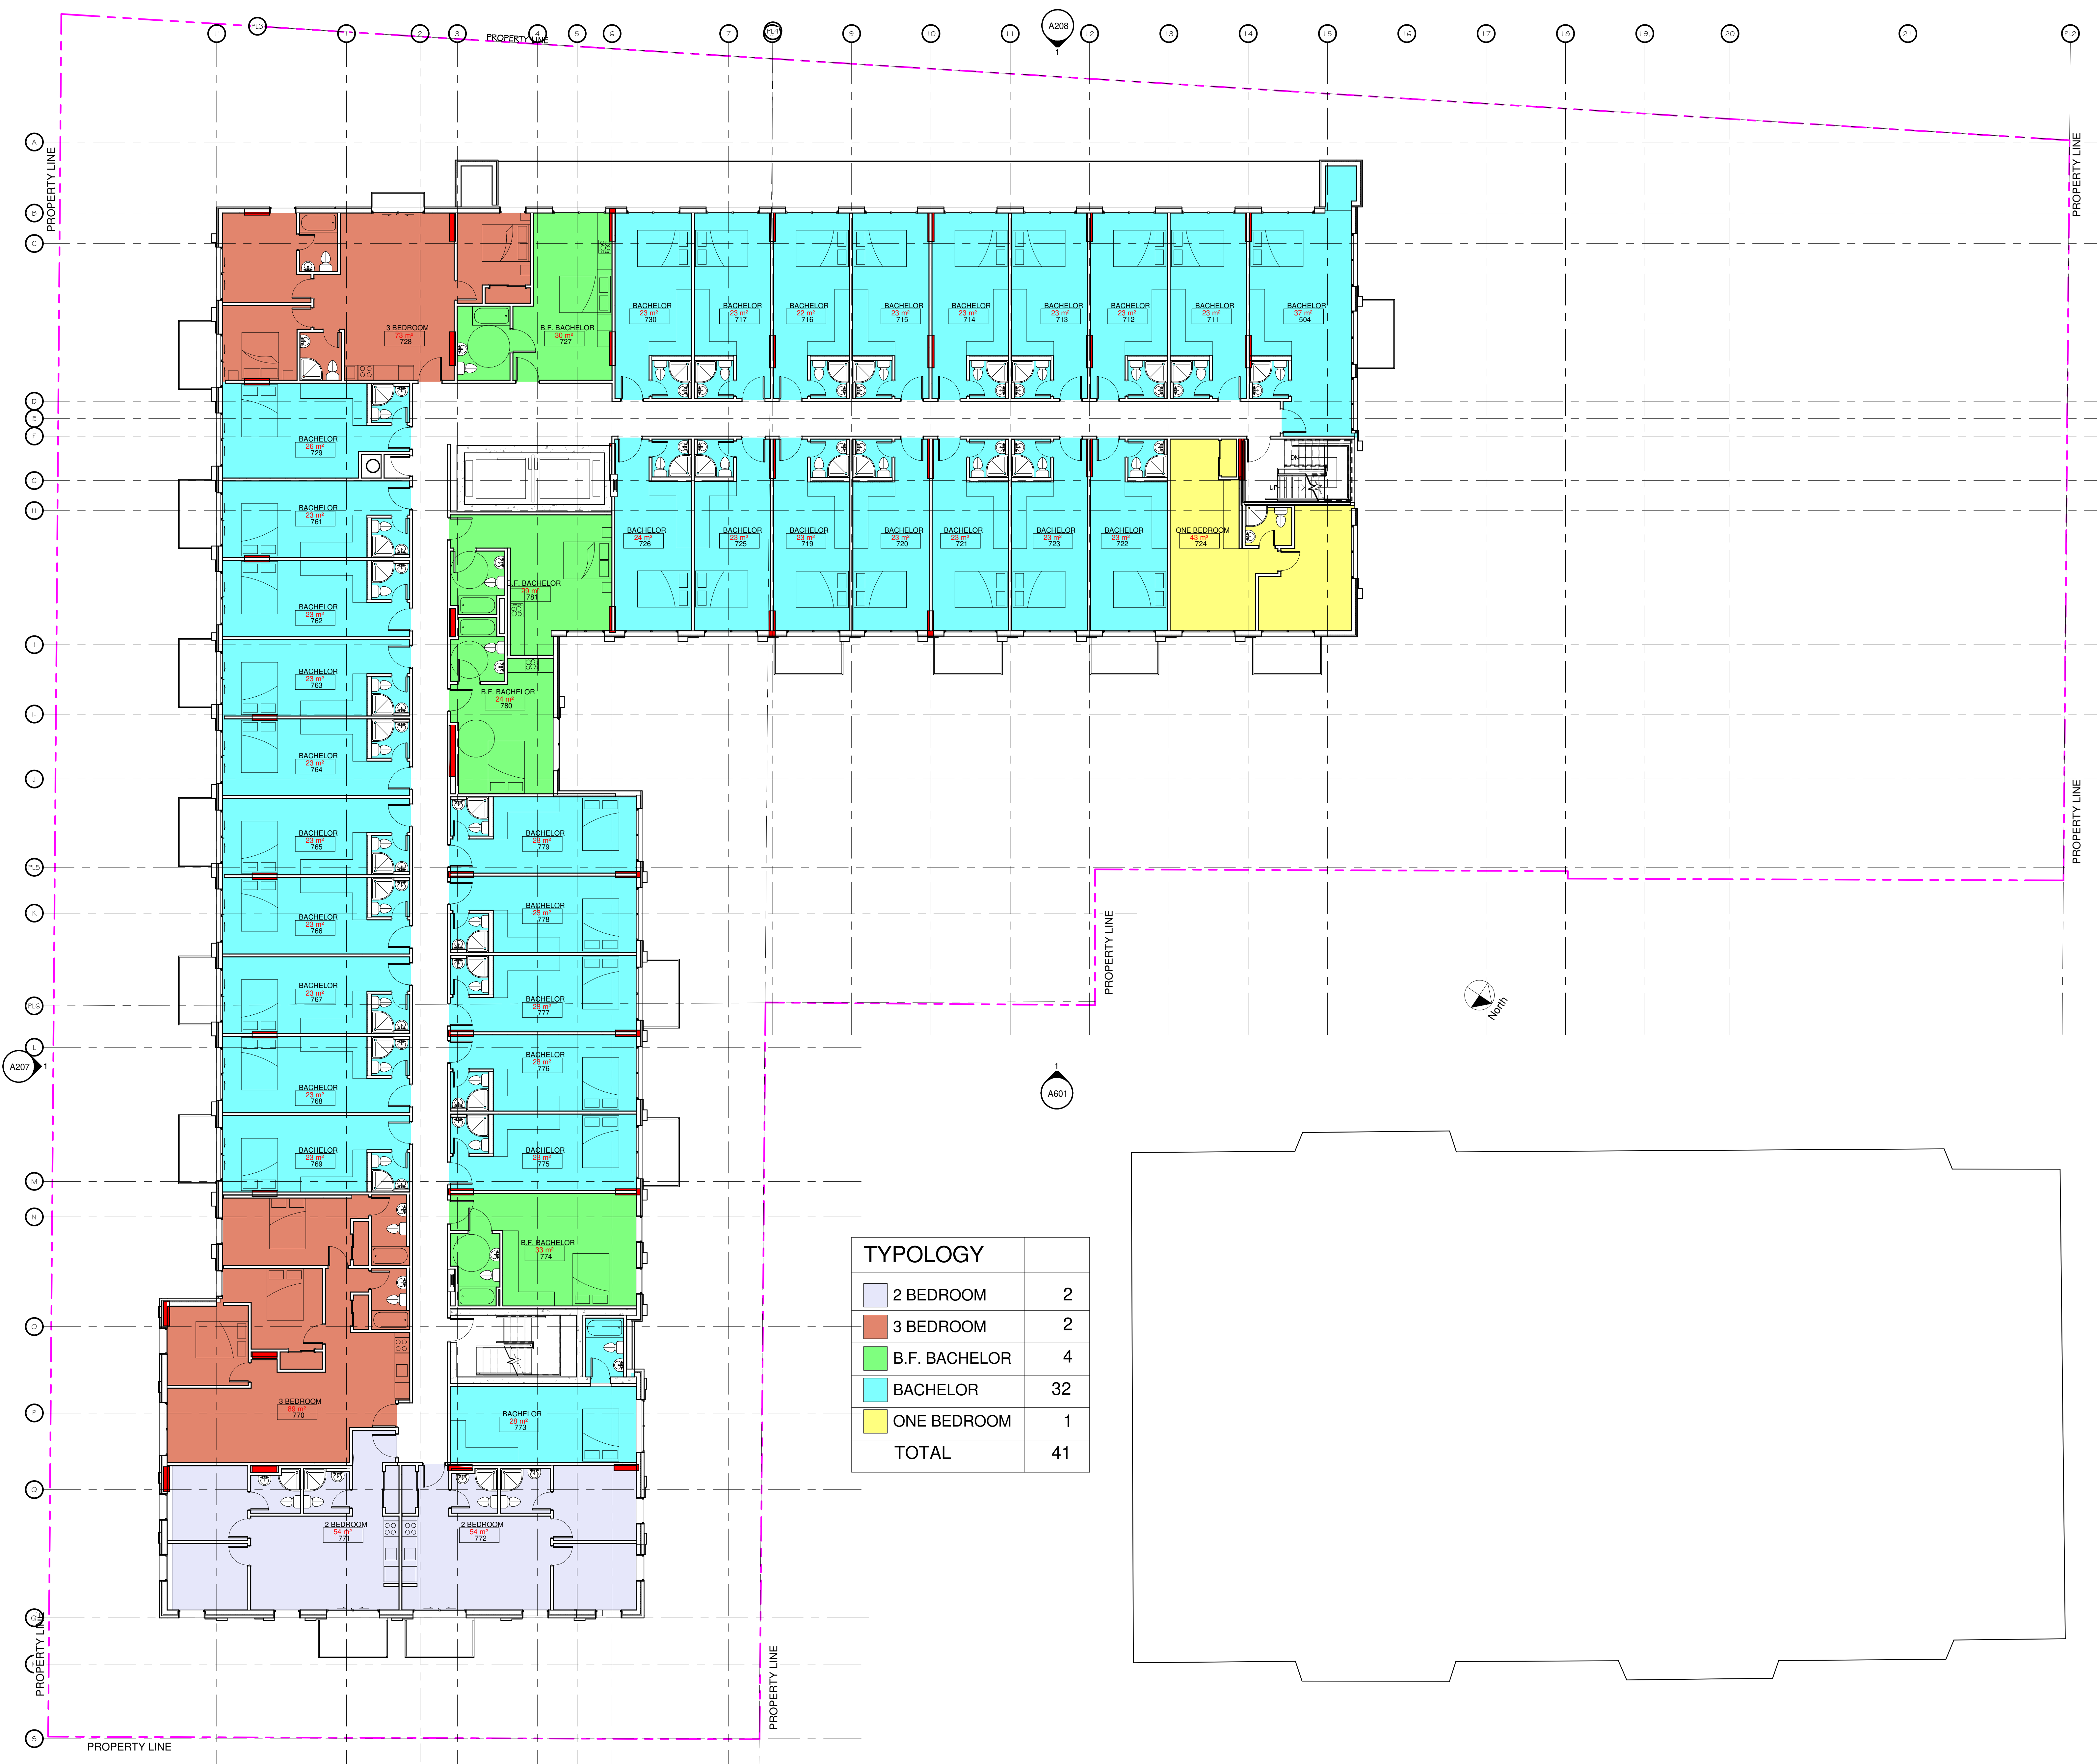

TYPOLOGY	
2 BEDROOM	2
3 BEDROOM	2
B.F. BACHELOR	4
BACHELOR	32
ONE BEDROOM	1
TOTAL	41

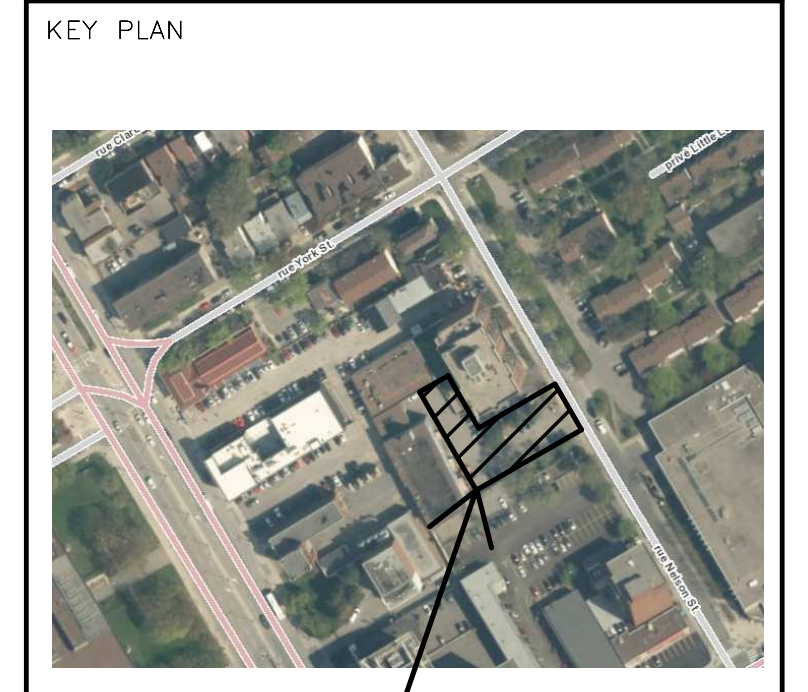

PROJECT

ALL CONTRACTORS TO VERIFY ALL DIMENSIONS ON SITE AND TO REPORT ALL ERRORS AND/OR OMISSIONS TO THE ARCHITECT.

ALL CONTRACTORS MUST COMPLY WITH ALL CODES AND BYLAWS AND OTHER AUTHORITIES HAVING JURISDICTION OVER THE WORK.

DO NOT SCALE DRAWINGS.

THIS DRAWING MAY NOT BE USED FOR CONSTRUCTION UNTIL SIGNED BY THE ARCHITECT.

COPYRIGHT RESERVED.

#	Description	Date
3	ISSUES FOR REVIEW	2023-05-12

ARCHITECT OF RECORD:
WOODMAN ARCHITECT & ASSOCIATES LTD.


CONSULTANT ARCHITECT:

PLANNERS:


CONSULTANTS:
 STRUCTURAL -
 MECHANICAL -
 CIVIL -
 ELECTRICAL -
 LANDSCAPING -

PROJECT
112 NELSON ST


DRAWING:
8TH & 9TH FLOOR

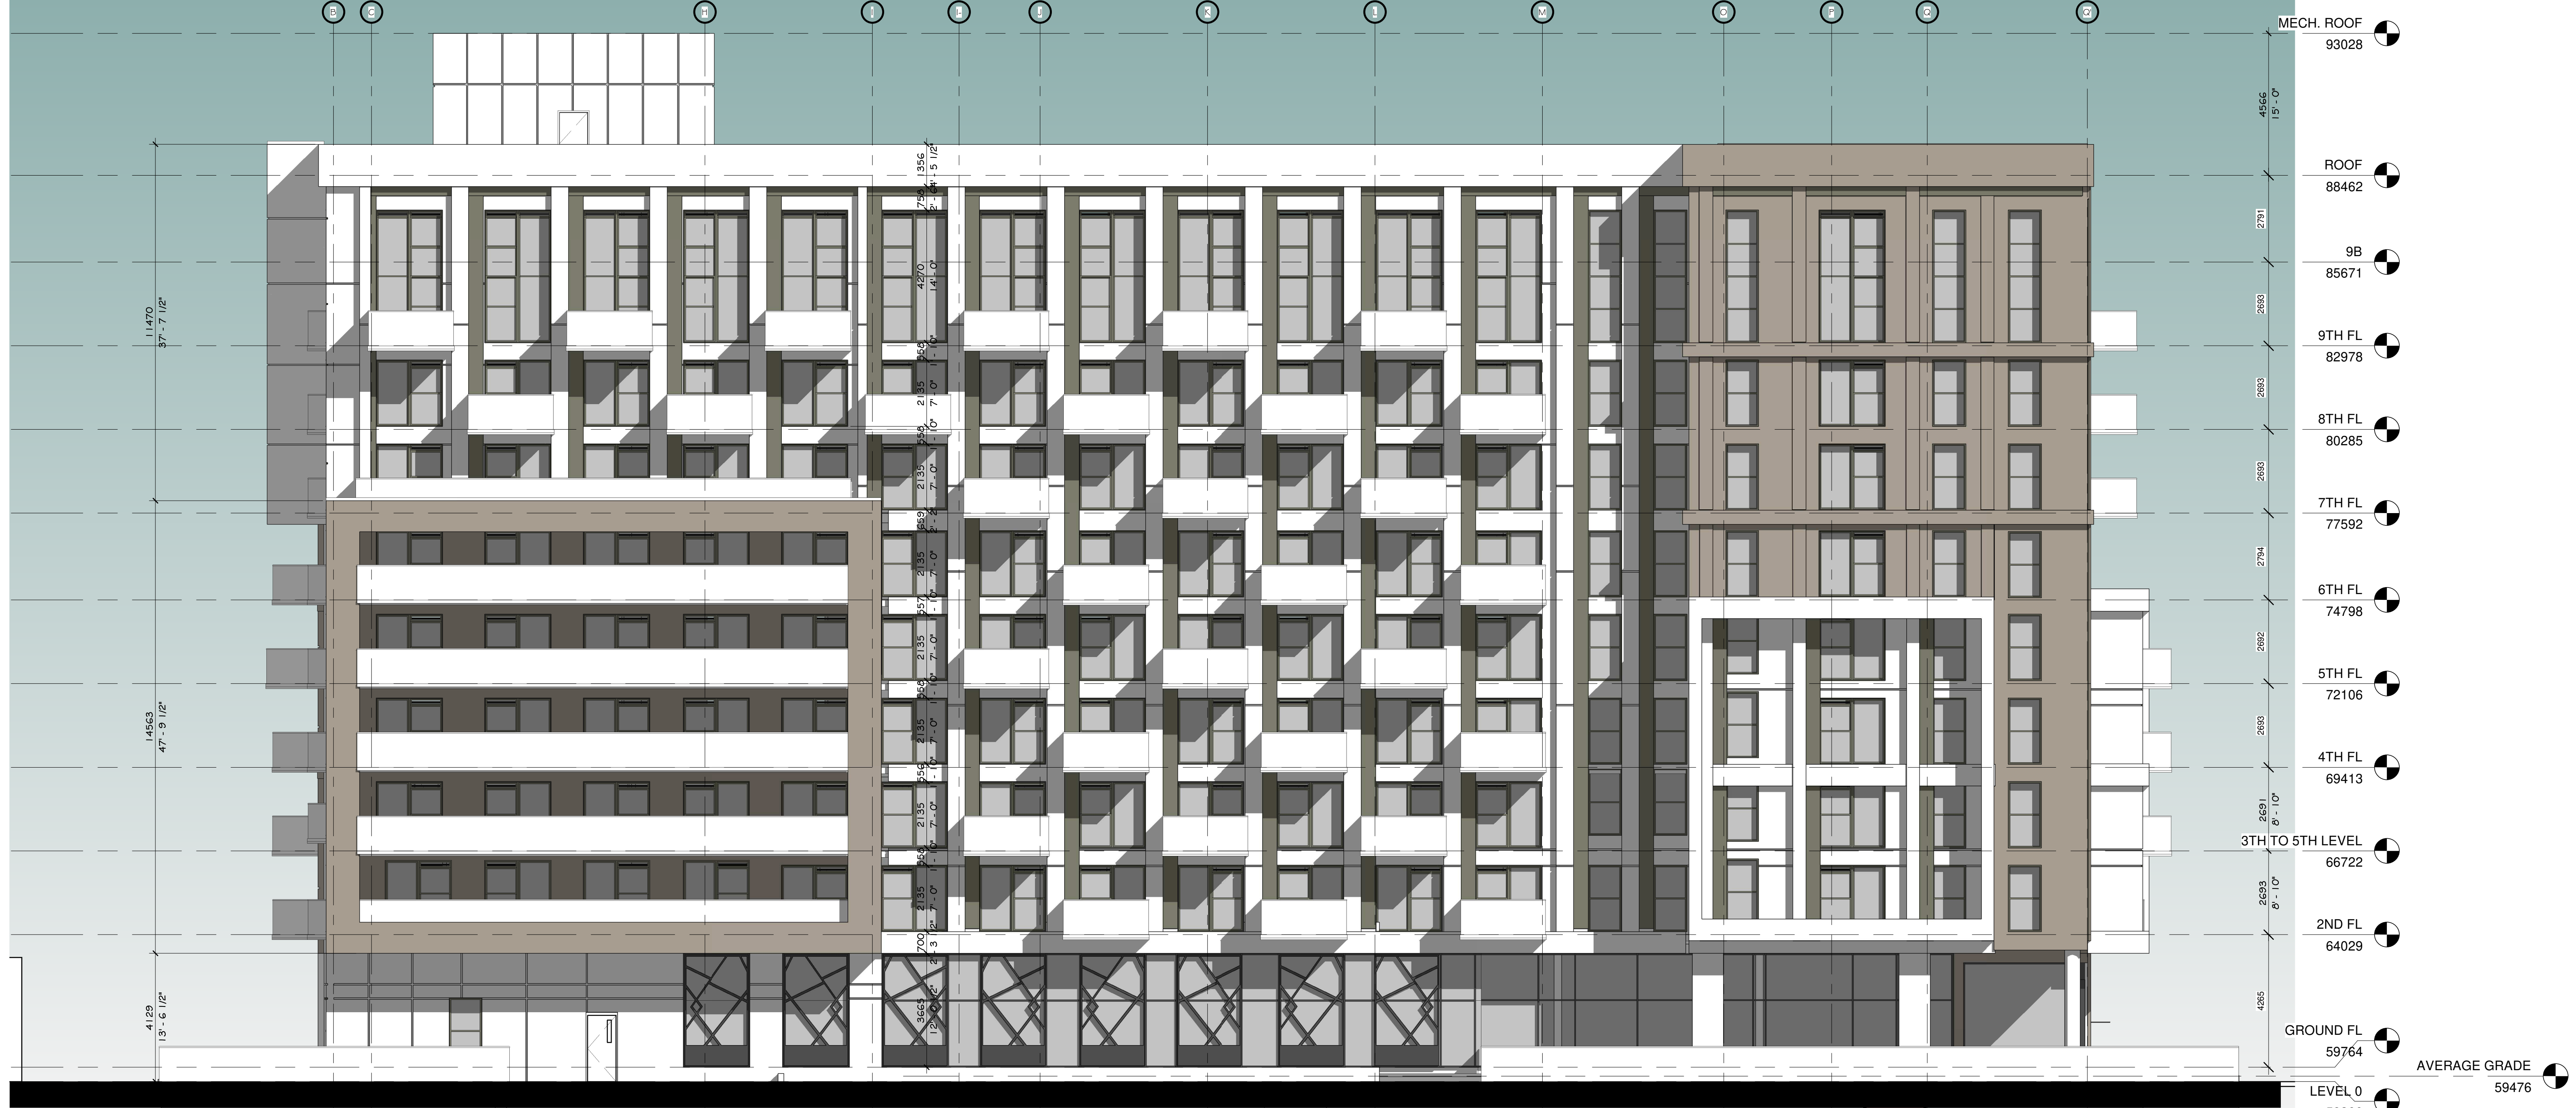

2 SD - SOUTH ELEVATION
A604 1:100

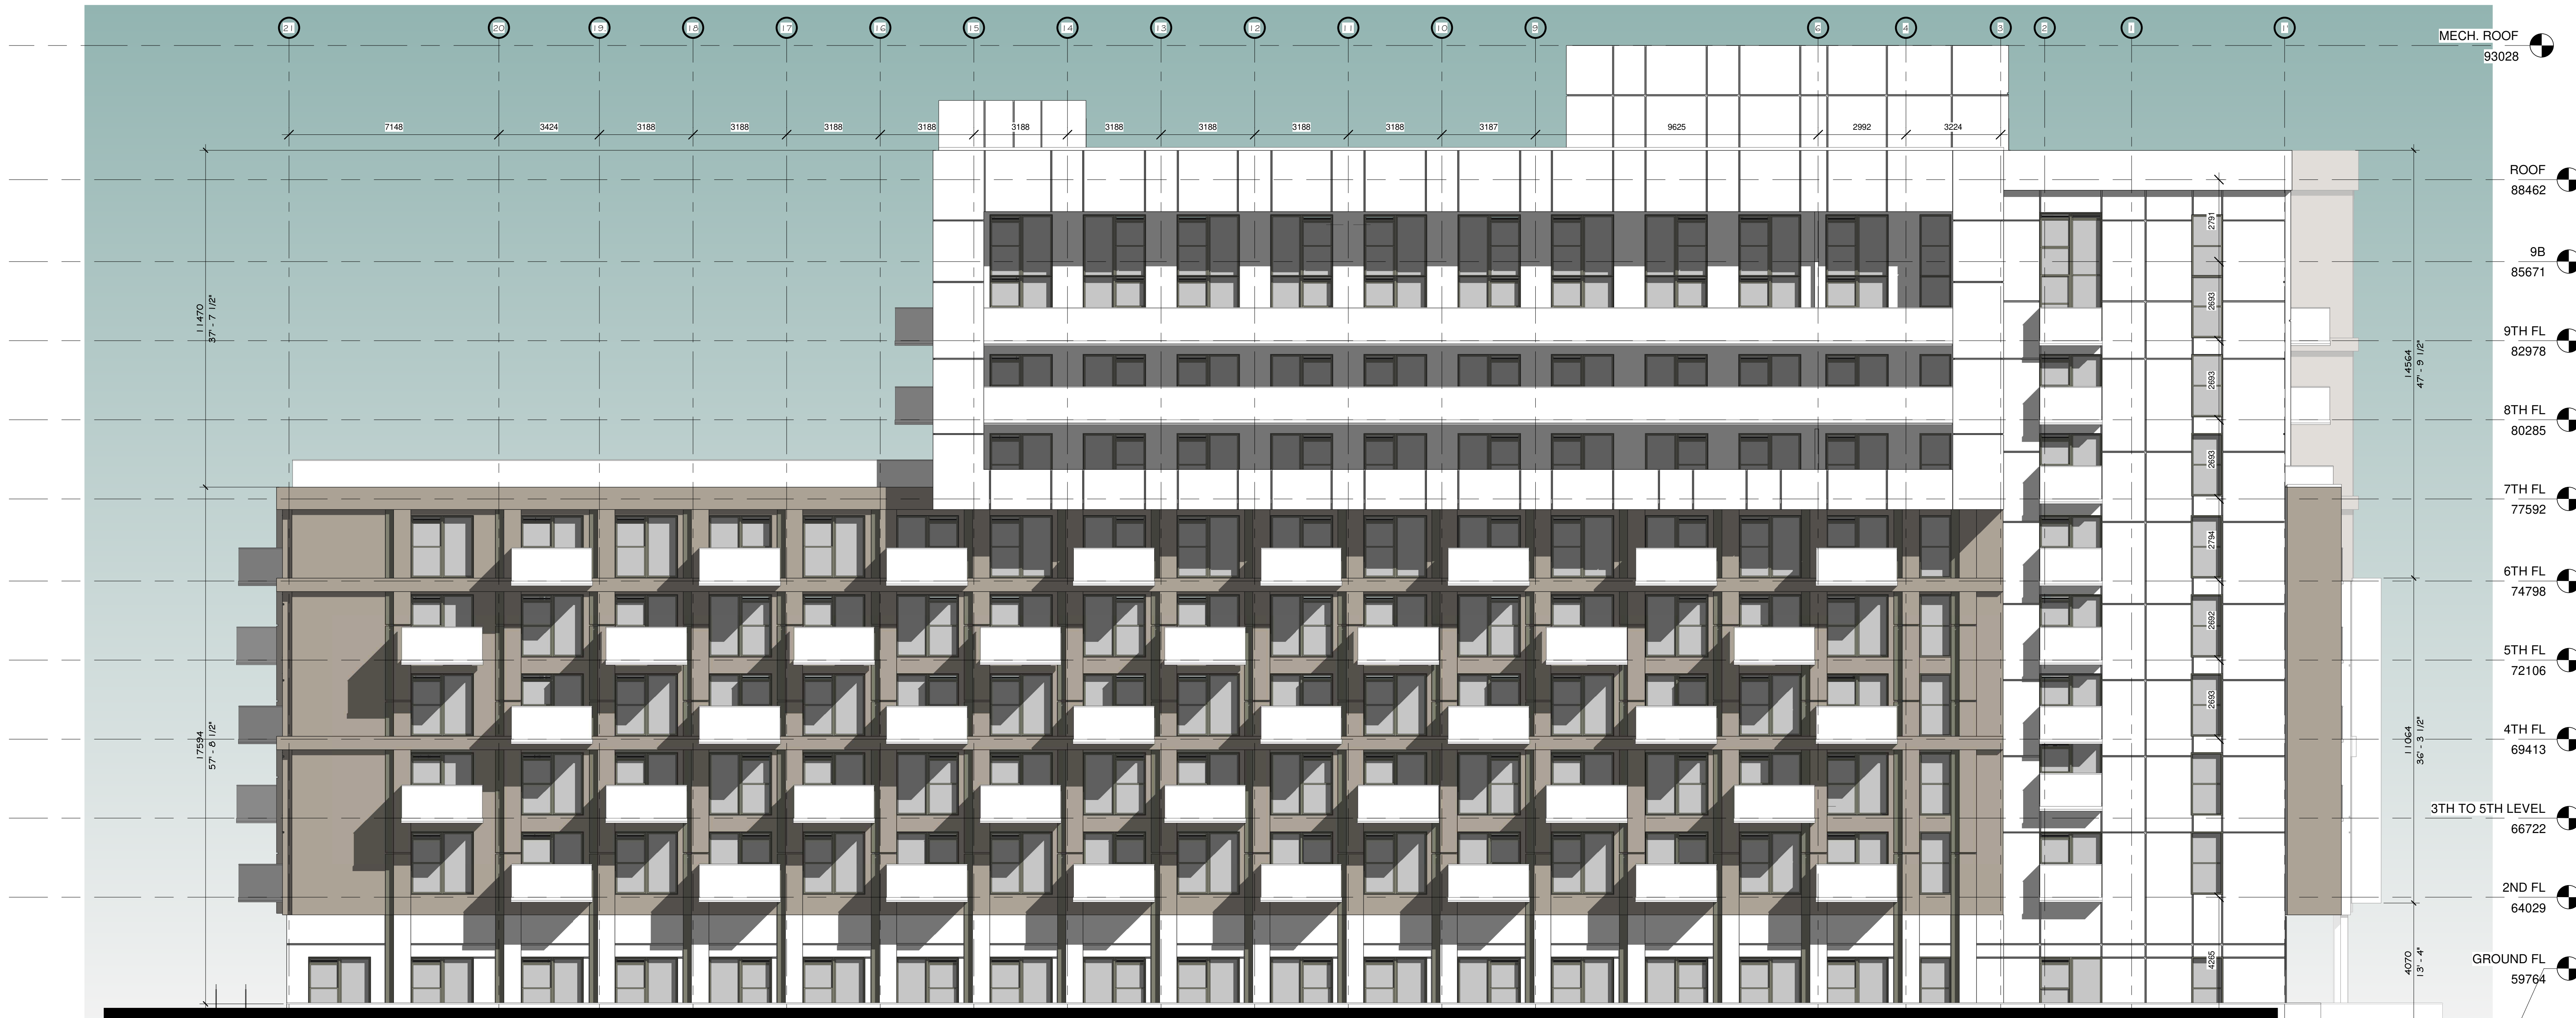

1 SD - WEST ELEVATION
A604 1:100

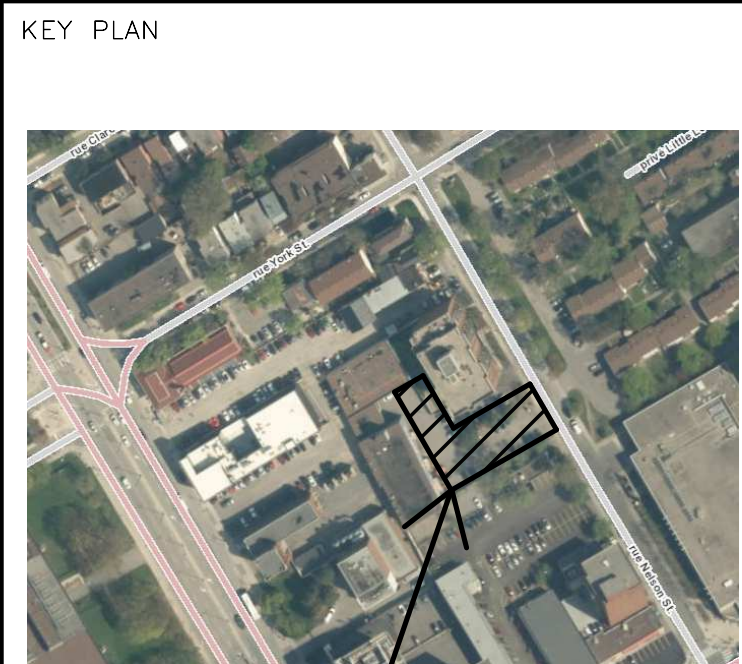

PROJECT

ALL CONTRACTORS TO VERIFY ALL DIMENSIONS ON SITE AND TO REPORT ALL ERRORS AND/OR OMISSIONS TO THE ARCHITECT.
ALL CONTRACTORS MUST COMPLY WITH ALL CODES AND BYLAWS AND OTHER AUTHORITIES HAVING JURISDICTION OVER THE WORK.
DO NOT SCALE DRAWINGS.
THIS DRAWING MAY NOT BE USED FOR CONSTRUCTION UNTIL SIGNED BY THE ARCHITECT.
COPYRIGHT RESERVED.

#	Description	Date
1	ISSUES FOR REVIEW	2021-02-24
3	ISSUES FOR REVIEW	2023-05-12

ARCHITECT OF RECORD:
WOODMAN ARCHITECT ASSOCIATES LTD.

CONSULTANT ARCHITECT:


PLANNERS:

CONSULTANTS:
STRUCTURAL —
MECHANICAL —
CIVIL —
ELECTRICAL —
LANDSCAPING —


PROJECT
112 NELSON ST

DRAWING:
ELEVATIONS


DATE: 2023-06-29 5:03:09 PM	SCALE: 1:100	PROJECT NO: A604
DRAWN BY: Author	CHECKED BY: Verificator	DATE: 2023-06-29
		A604

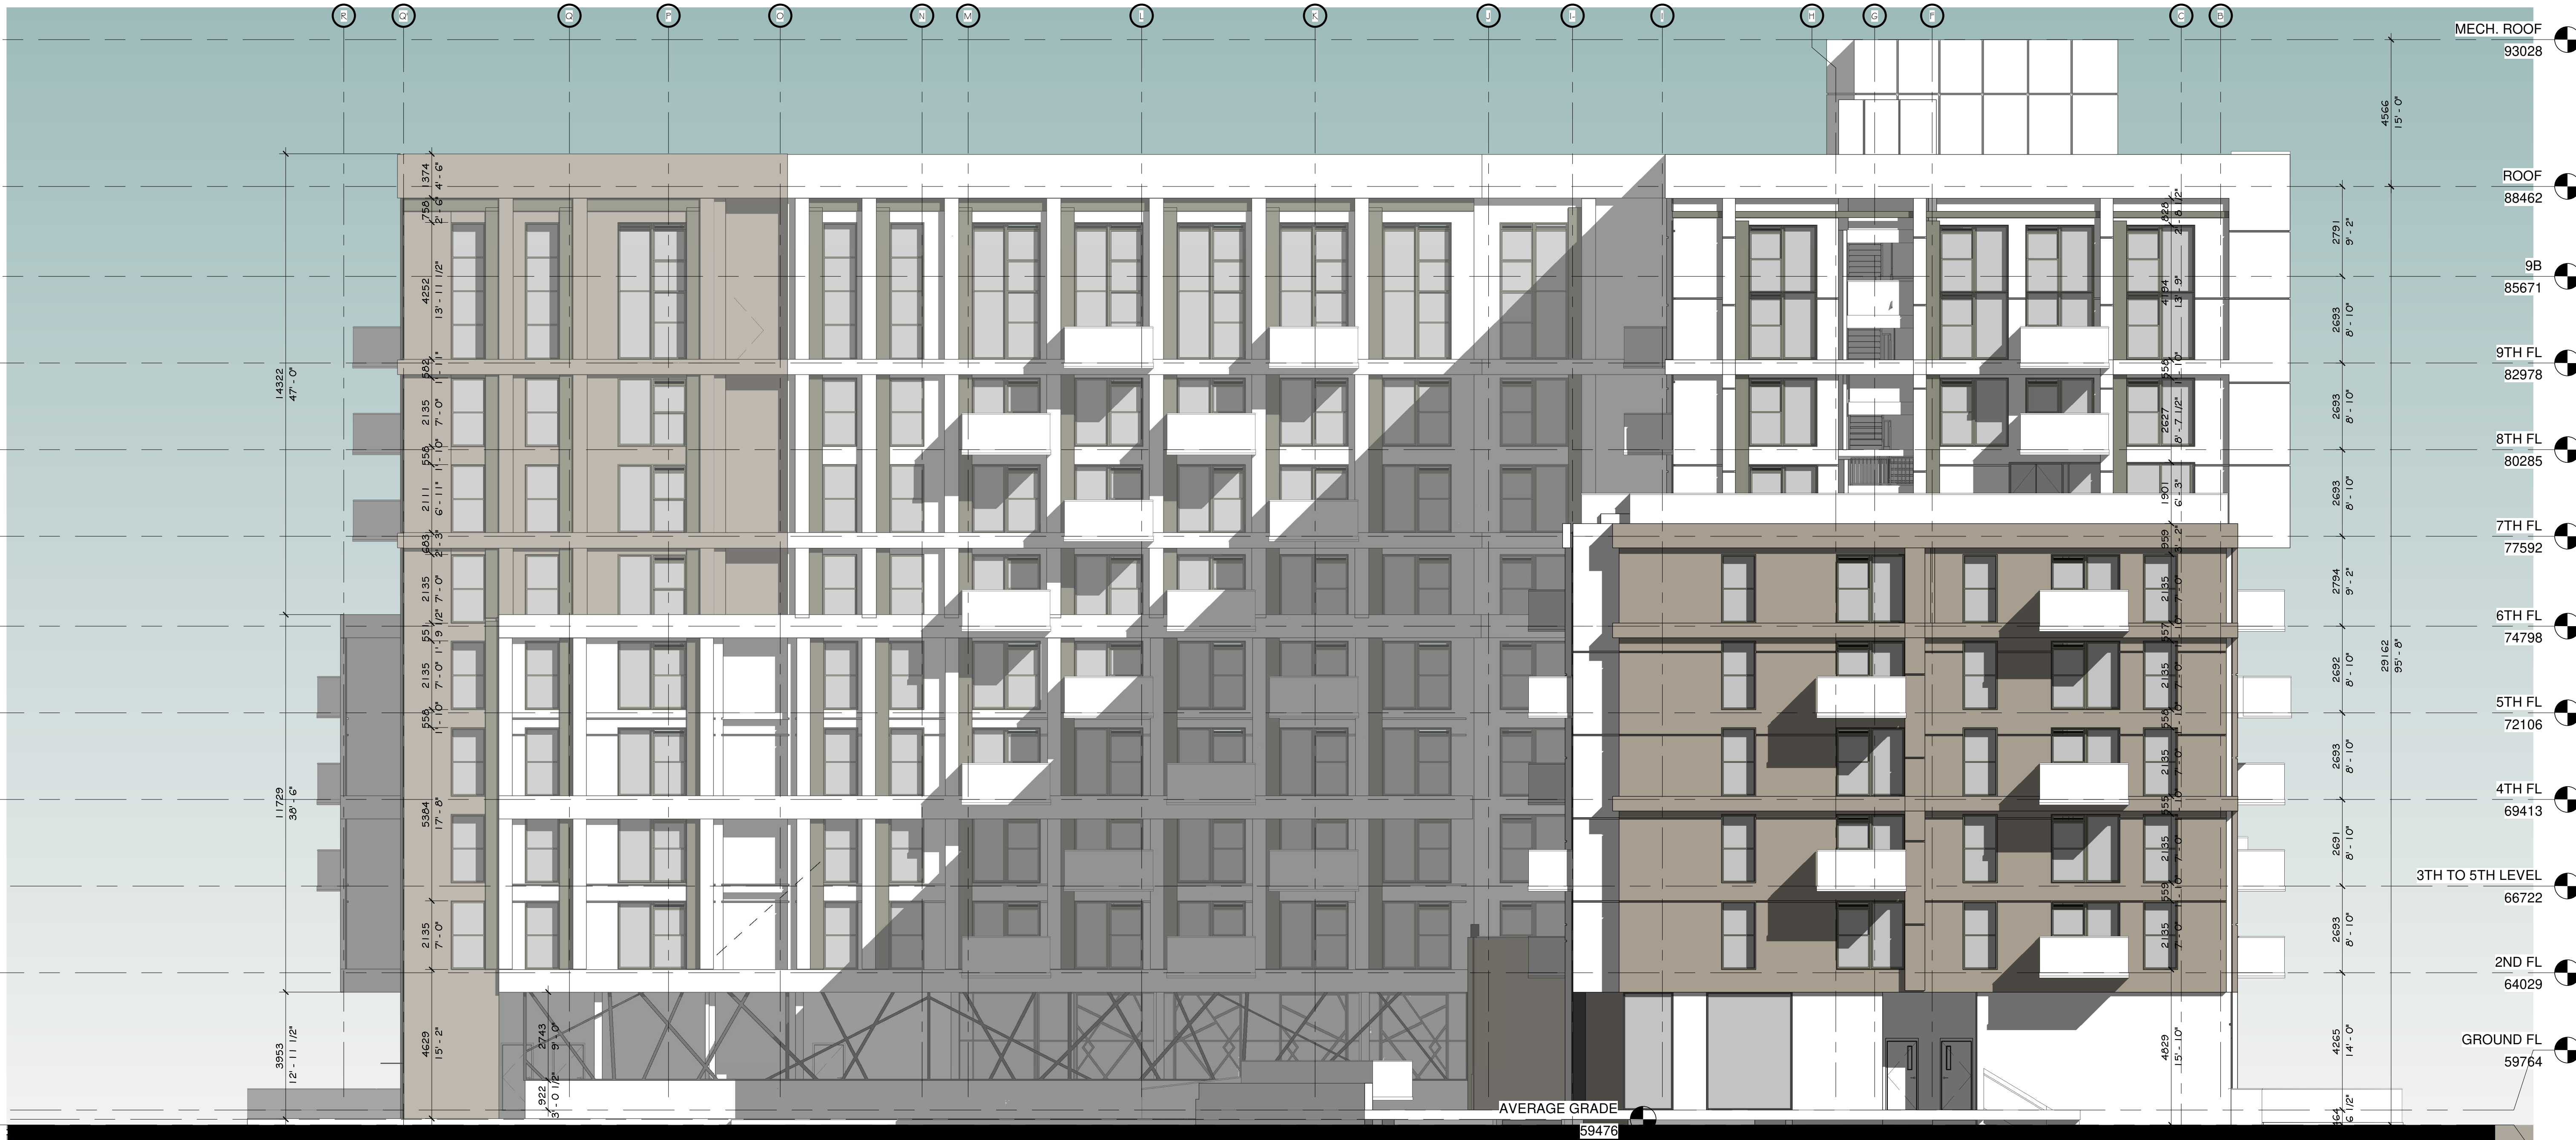

1 SD - NORTH ELEVATION
A603 1:100

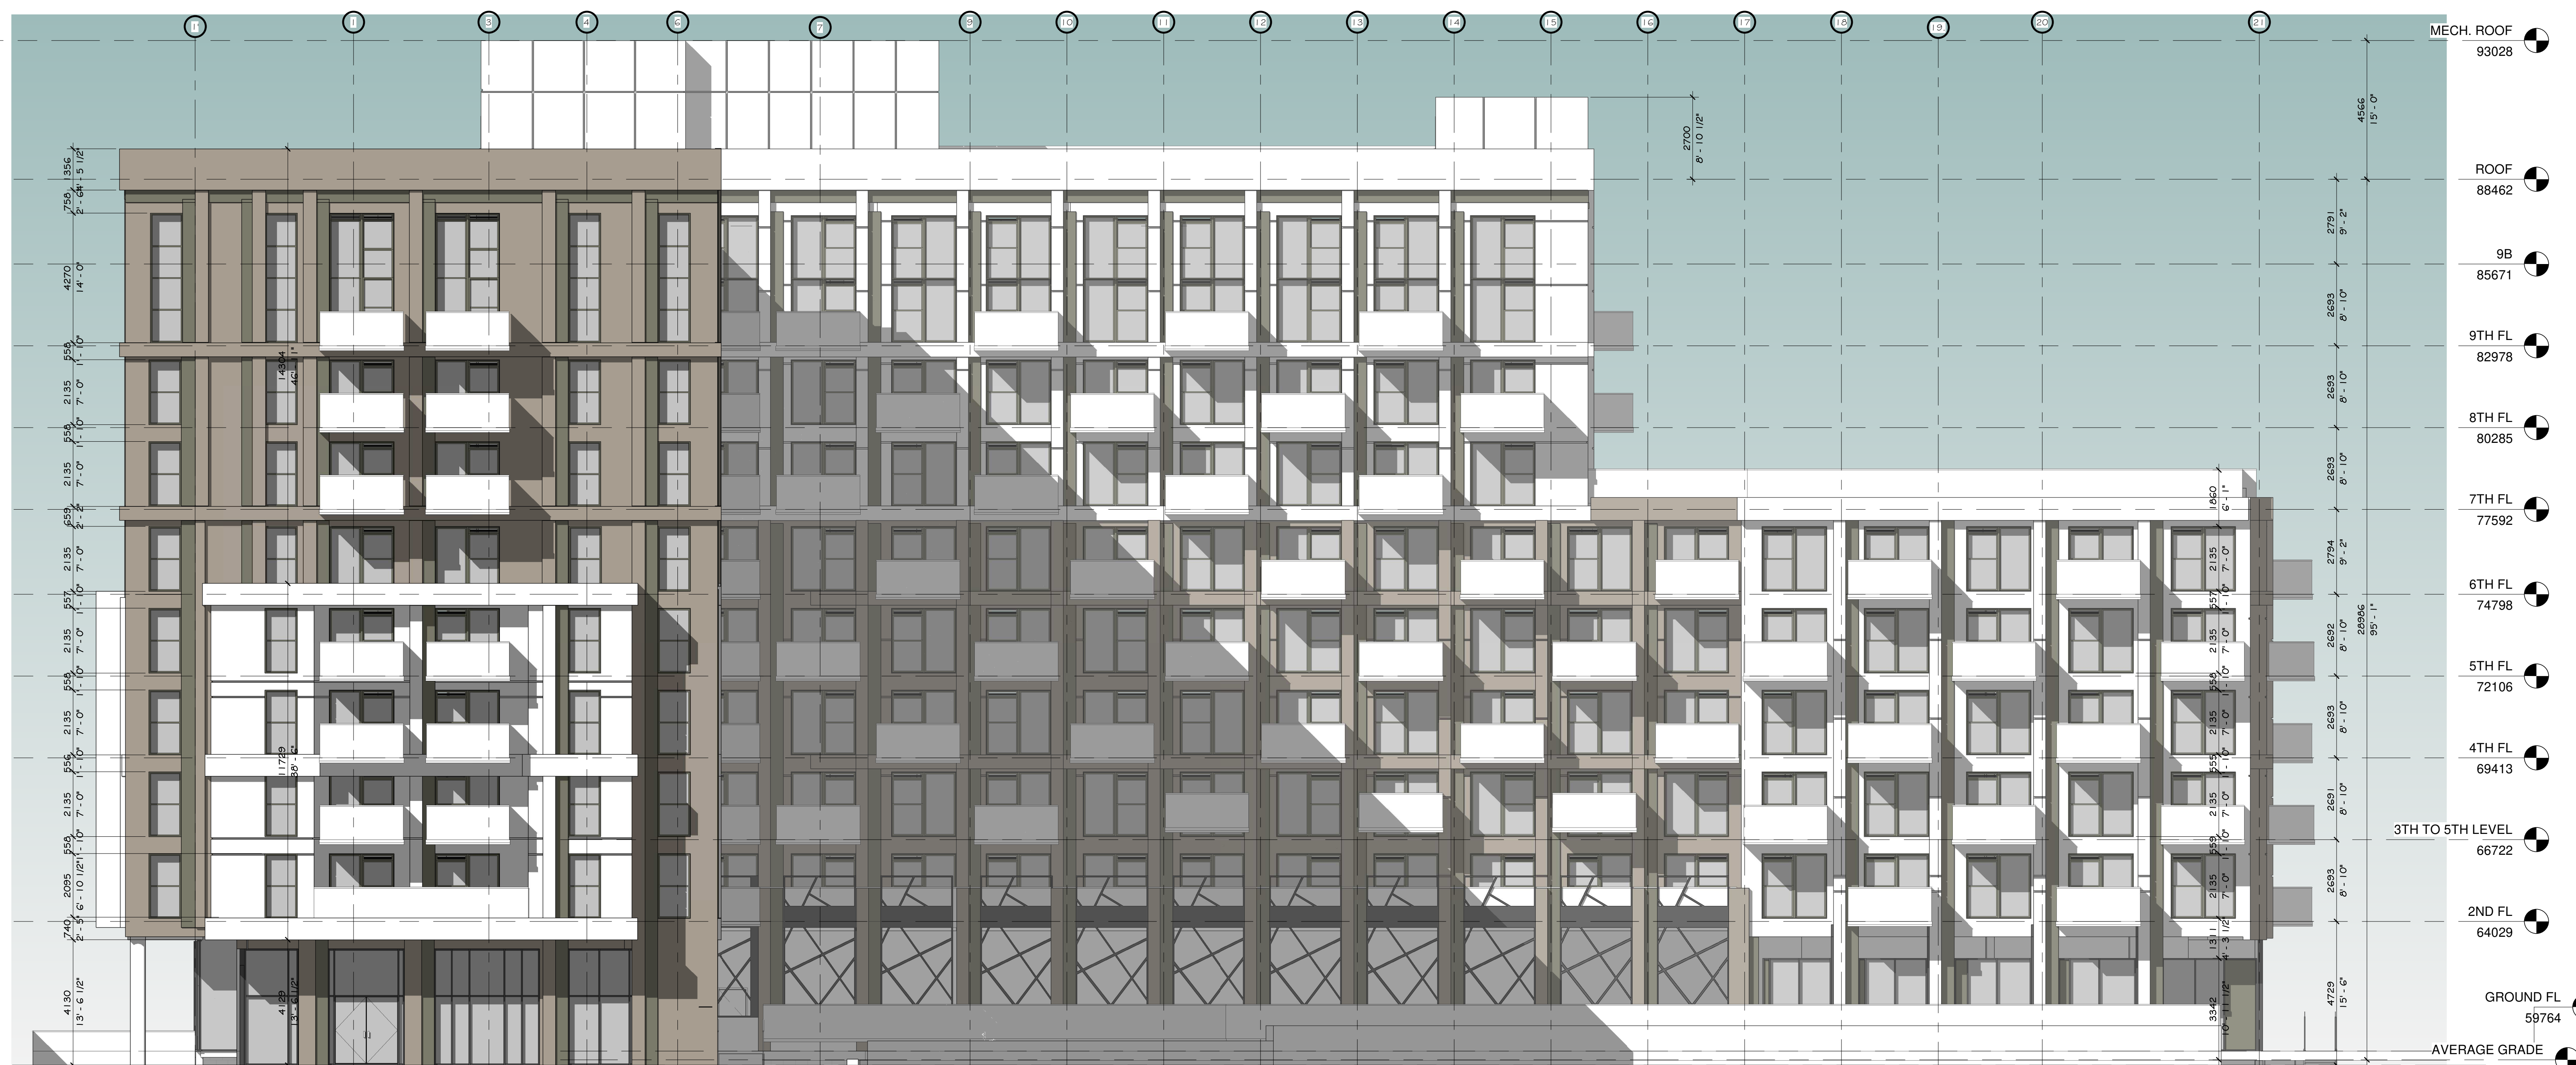

2 SD - ELEVATION EAST ELEVATION
A603 1:100

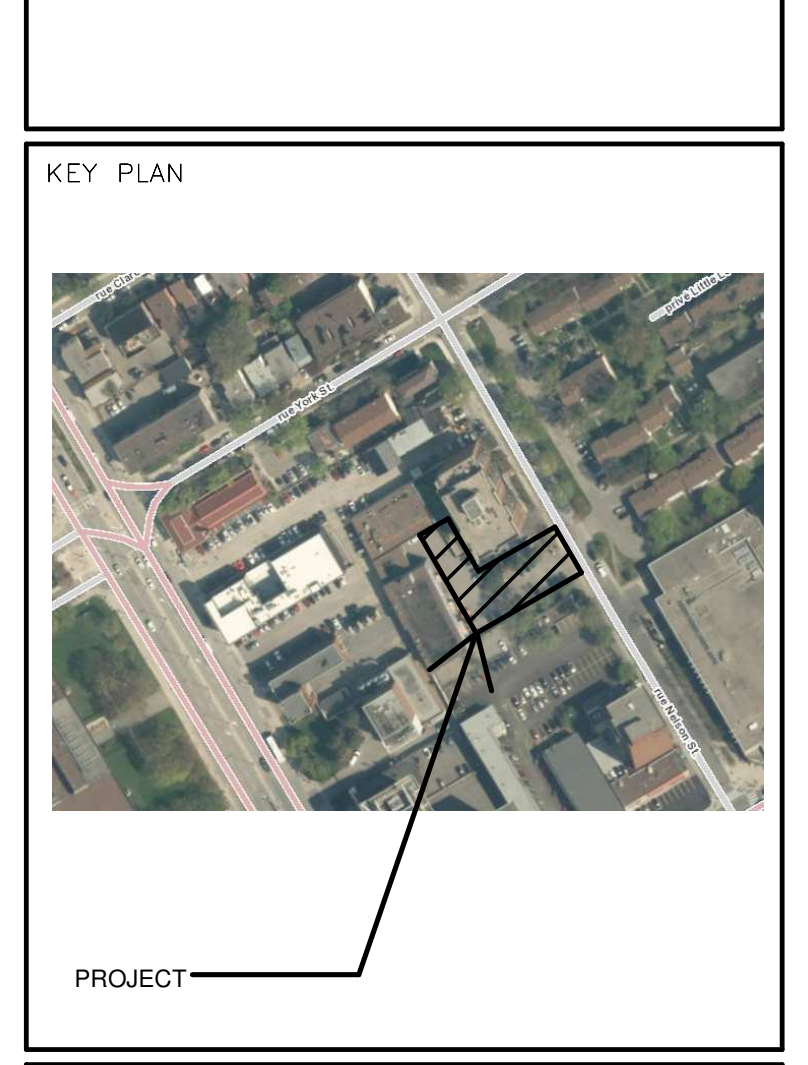

ALL CONTRACTORS TO VERIFY ALL DIMENSIONS ON SITE AND TO REPORT ALL ERRORS AND/OR OMISSIONS TO THE ARCHITECT.
ALL CONTRACTORS MUST COMPLY WITH ALL CODES AND BYLAWS AND OTHER AUTHORITIES HAVING JURISDICTION OVER THE WORK.
DO NOT SCALE DRAWINGS.
THIS DRAWING MAY NOT BE USED FOR CONSTRUCTION UNTIL SIGNED BY THE ARCHITECT.
COPYRIGHT RESERVED.

#	Description	Date
1	ISSUES FOR REVIEW	2021-02-24
3	ISSUES FOR REVIEW	2023-05-12

ARCHITECT OF RECORD:
WOODMAN ARCHITECT ASSOCIATES LTD.

CONSULTANT ARCHITECT:

PLANNERS:

CONSULTANTS:
STRUCTURAL —
MECHANICAL —
CIVIL —
ELECTRICAL —
LANDSCAPING —

PROJECT
112 NELSON ST

DRAWING:
ELEVATIONS

DATE: 2023-06-29 5:01:20 PM	SCALE: 1:100	PROJECT NO: 2009
DRAWN BY: Audea	CHECKED BY: Audea	DATE: 2023-06-29
DESIGNED BY: Veronique	VERIFIED BY: Veronique	A603