


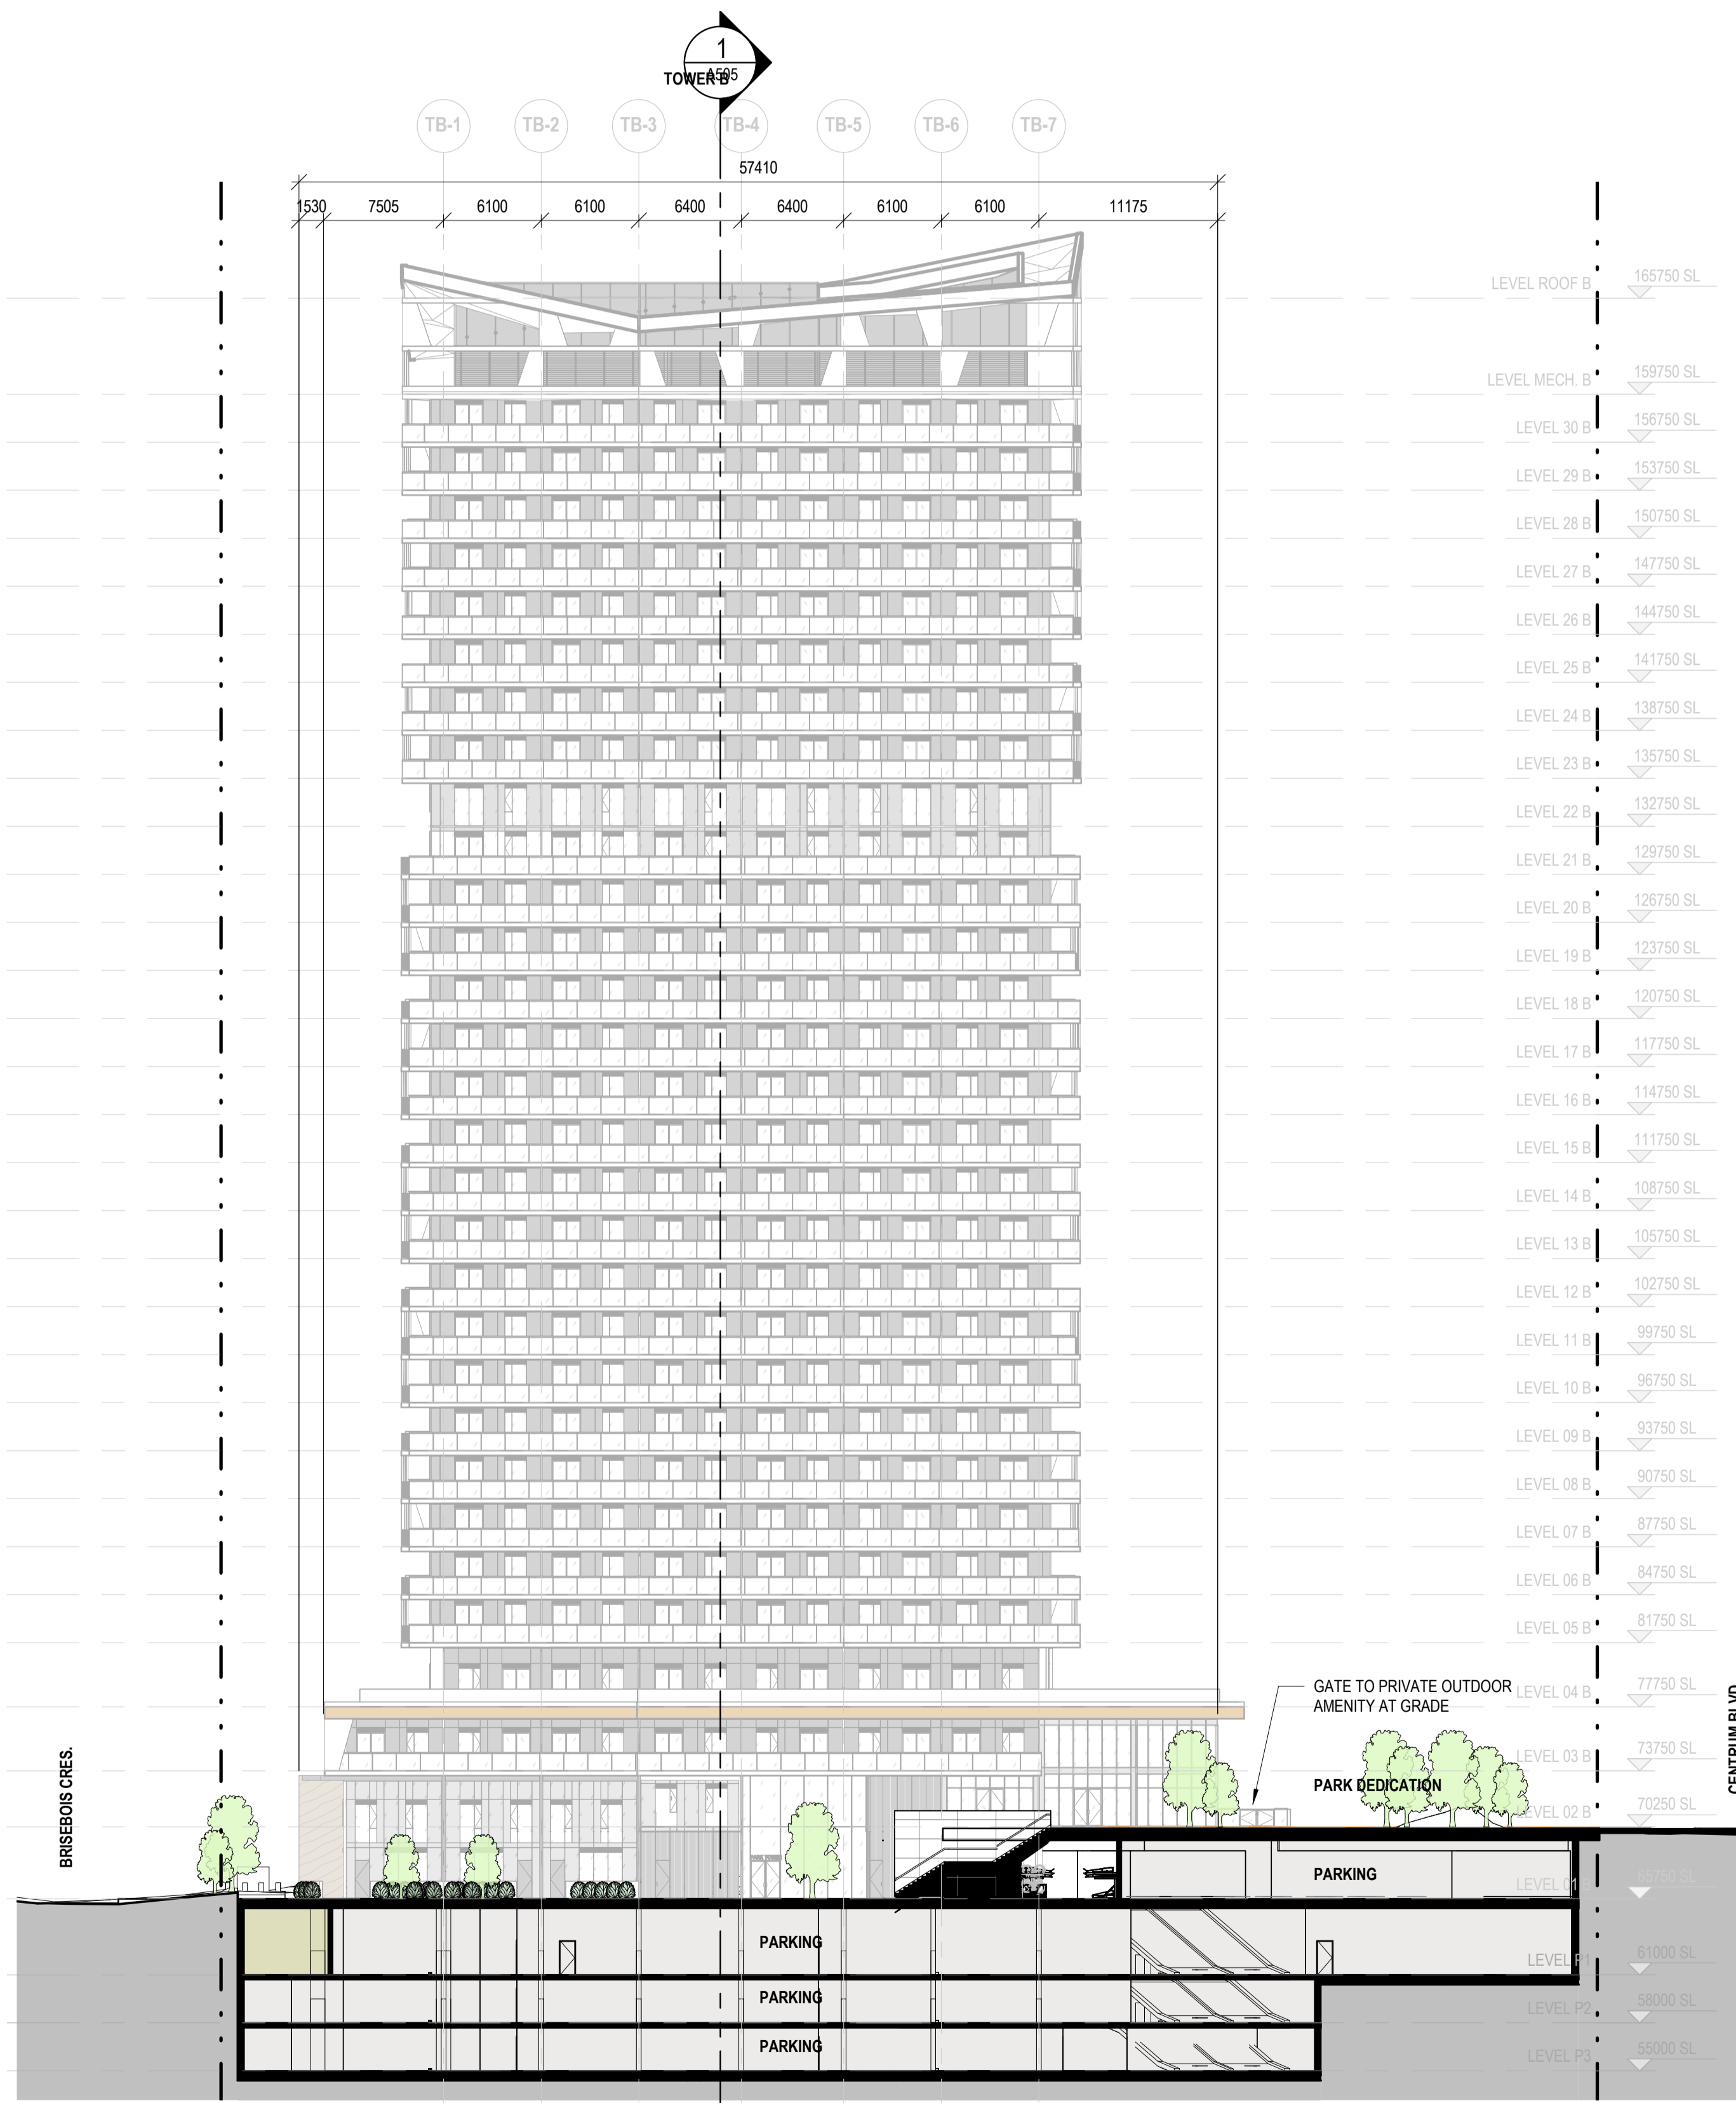

KEY PLAN

REVISION		
NO.	DATE	DESCRIPTION
1	23-03-24	ISSUED FOR SITE PLAN APPROVAL



**B+H** B+H Architects  
320 Bay Street, Suite 200  
Toronto, ON M5H 4A6  
T/416.596.2299 F/416.586.0599

SEAL :



STRUCTURAL ENGINEER :

**Art Engineering**  
171 Walgreen Rd  
Carp K0A 1L0  
T/613-836-0632

MECHANICAL ENGINEER :

**Mechanical Consultant**  
Street Address  
City Post Code  
T/xxx.xxx.xxx F/xxx.xxx.xxx

ELECTRICAL ENGINEER :

**Electrical Consultant**  
Street Address  
City Post Code  
T/xxx.xxx.xxx F/xxx.xxx.xxx

WIND + NOISE CONSULTANT :

**Gradient Wind**  
127 Walgreen Rd  
Carp K0A 1L0  
T/613-836-0934

LANDSCAPE ARCHITECT :

**J. Lennox and Associates**  
3332 Carling Ave  
Nepean K2H 5A8  
T/613-722-5168

SITE SERVICES/CIVIL ENGINEER :

**McIntosh Perry**  
115 Walgreen Rd  
Carp K0A 1L0  
T/613-836-2184

PLANNING CONSULTANT :

**Fotenn**  
396 Cooper St Suite 300  
Ottawa K2P 2H7  
T/613-730-5709

TRAFFIC CONSULTANT :

**CGH**  
13 Markham Ave  
Nepean K2G 3Z1  
T/343-996-2623

OWNER :

**BAYVIEW GROUP**

108 Chestnut Street  
Toronto M5G 1R3  
T/(416)-597-6368

PROJECT :

**CENTRUM**

265 CENTRUM BLVD  
ORLÉANS, ON  
K1E 3X7

SHEET CONTENTS :

**SITE SECTIONS**

PROJECT NUMBER :

**2211080**

DRAWING SCALE :

**1 : 300**

DRAWN BY :

**Author**

CHECKED BY :

**Checker**

DATE :

**03/30/23**

SHEET NO :

**A504**

REV :

**1**

1 SITE SECTION @ STAIR  
1:300



KEY PLAN

REVISION		
NO.	DATE	DESCRIPTION
1	23-03-24	ISSUED FOR SITE PLAN APPROVAL

**B+H** B+H Architects  
 320 Bay Street, Suite 200  
 Toronto, ON M5H 4A6  
 T/416.596.2299 F/416.586.0599

SEAL :



STRUCTURAL ENGINEER :  
**Art Engineering**  
 171 Walgreen Rd  
 Carp, K0A 1L0  
 T/613-836-0632

MECHANICAL ENGINEER :  
**Mechanical Consultant**  
 Street Address  
 City Post Code  
 T/xxx.xxx.xxx F/xxx.xxx.xxx

ELECTRICAL ENGINEER :  
**Electrical Consultant**  
 Street Address  
 City Post Code  
 T/xxx.xxx.xxx F/xxx.xxx.xxx

WIND + NOISE CONSULTANT :  
**Gradient Wind**  
 127 Walgreen Rd  
 Carp, K0A 1L0  
 T/613-836-0934

LANDSCAPE ARCHITECT :  
**J. Lennox and Associates**  
 3332 Carling Ave  
 Nepean, K2H 5A8  
 T/613-722-5168

SITE SERVICES/CIVIL ENGINEER :  
**McIntosh Perry**  
 115 Walgreen Rd  
 Carp, K0A 1L0  
 T/613-836-2184

PLANNING CONSULTANT :  
**Fotenn**  
 396 Cooper St Suite 300  
 Ottawa, K2P 2H7  
 T/613-730-5709

TRAFFIC CONSULTANT :  
**CGH**  
 13 Markham Ave  
 Nepean, K2G 3Z1  
 T/343-996-2623

OWNER :

**BAYVIEW GROUP**  
 108 Chestnut Street  
 Toronto M5G 1R3  
 T/(416)-597-6368

PROJECT :  
**CENTRUM**

265 CENTRUM BLVD  
 ORLÉANS, ON  
 K1E 3X7


SHEET CONTENTS :  
**SITE SECTIONS**

PROJECT NUMBER :  
**2211080**

DRAWING SCALE :  
**1 : 300**

DRAWN BY : Author CHECKED BY : Checker DATE : 03/30/23

SHEET NO : **A505** REV : **1**

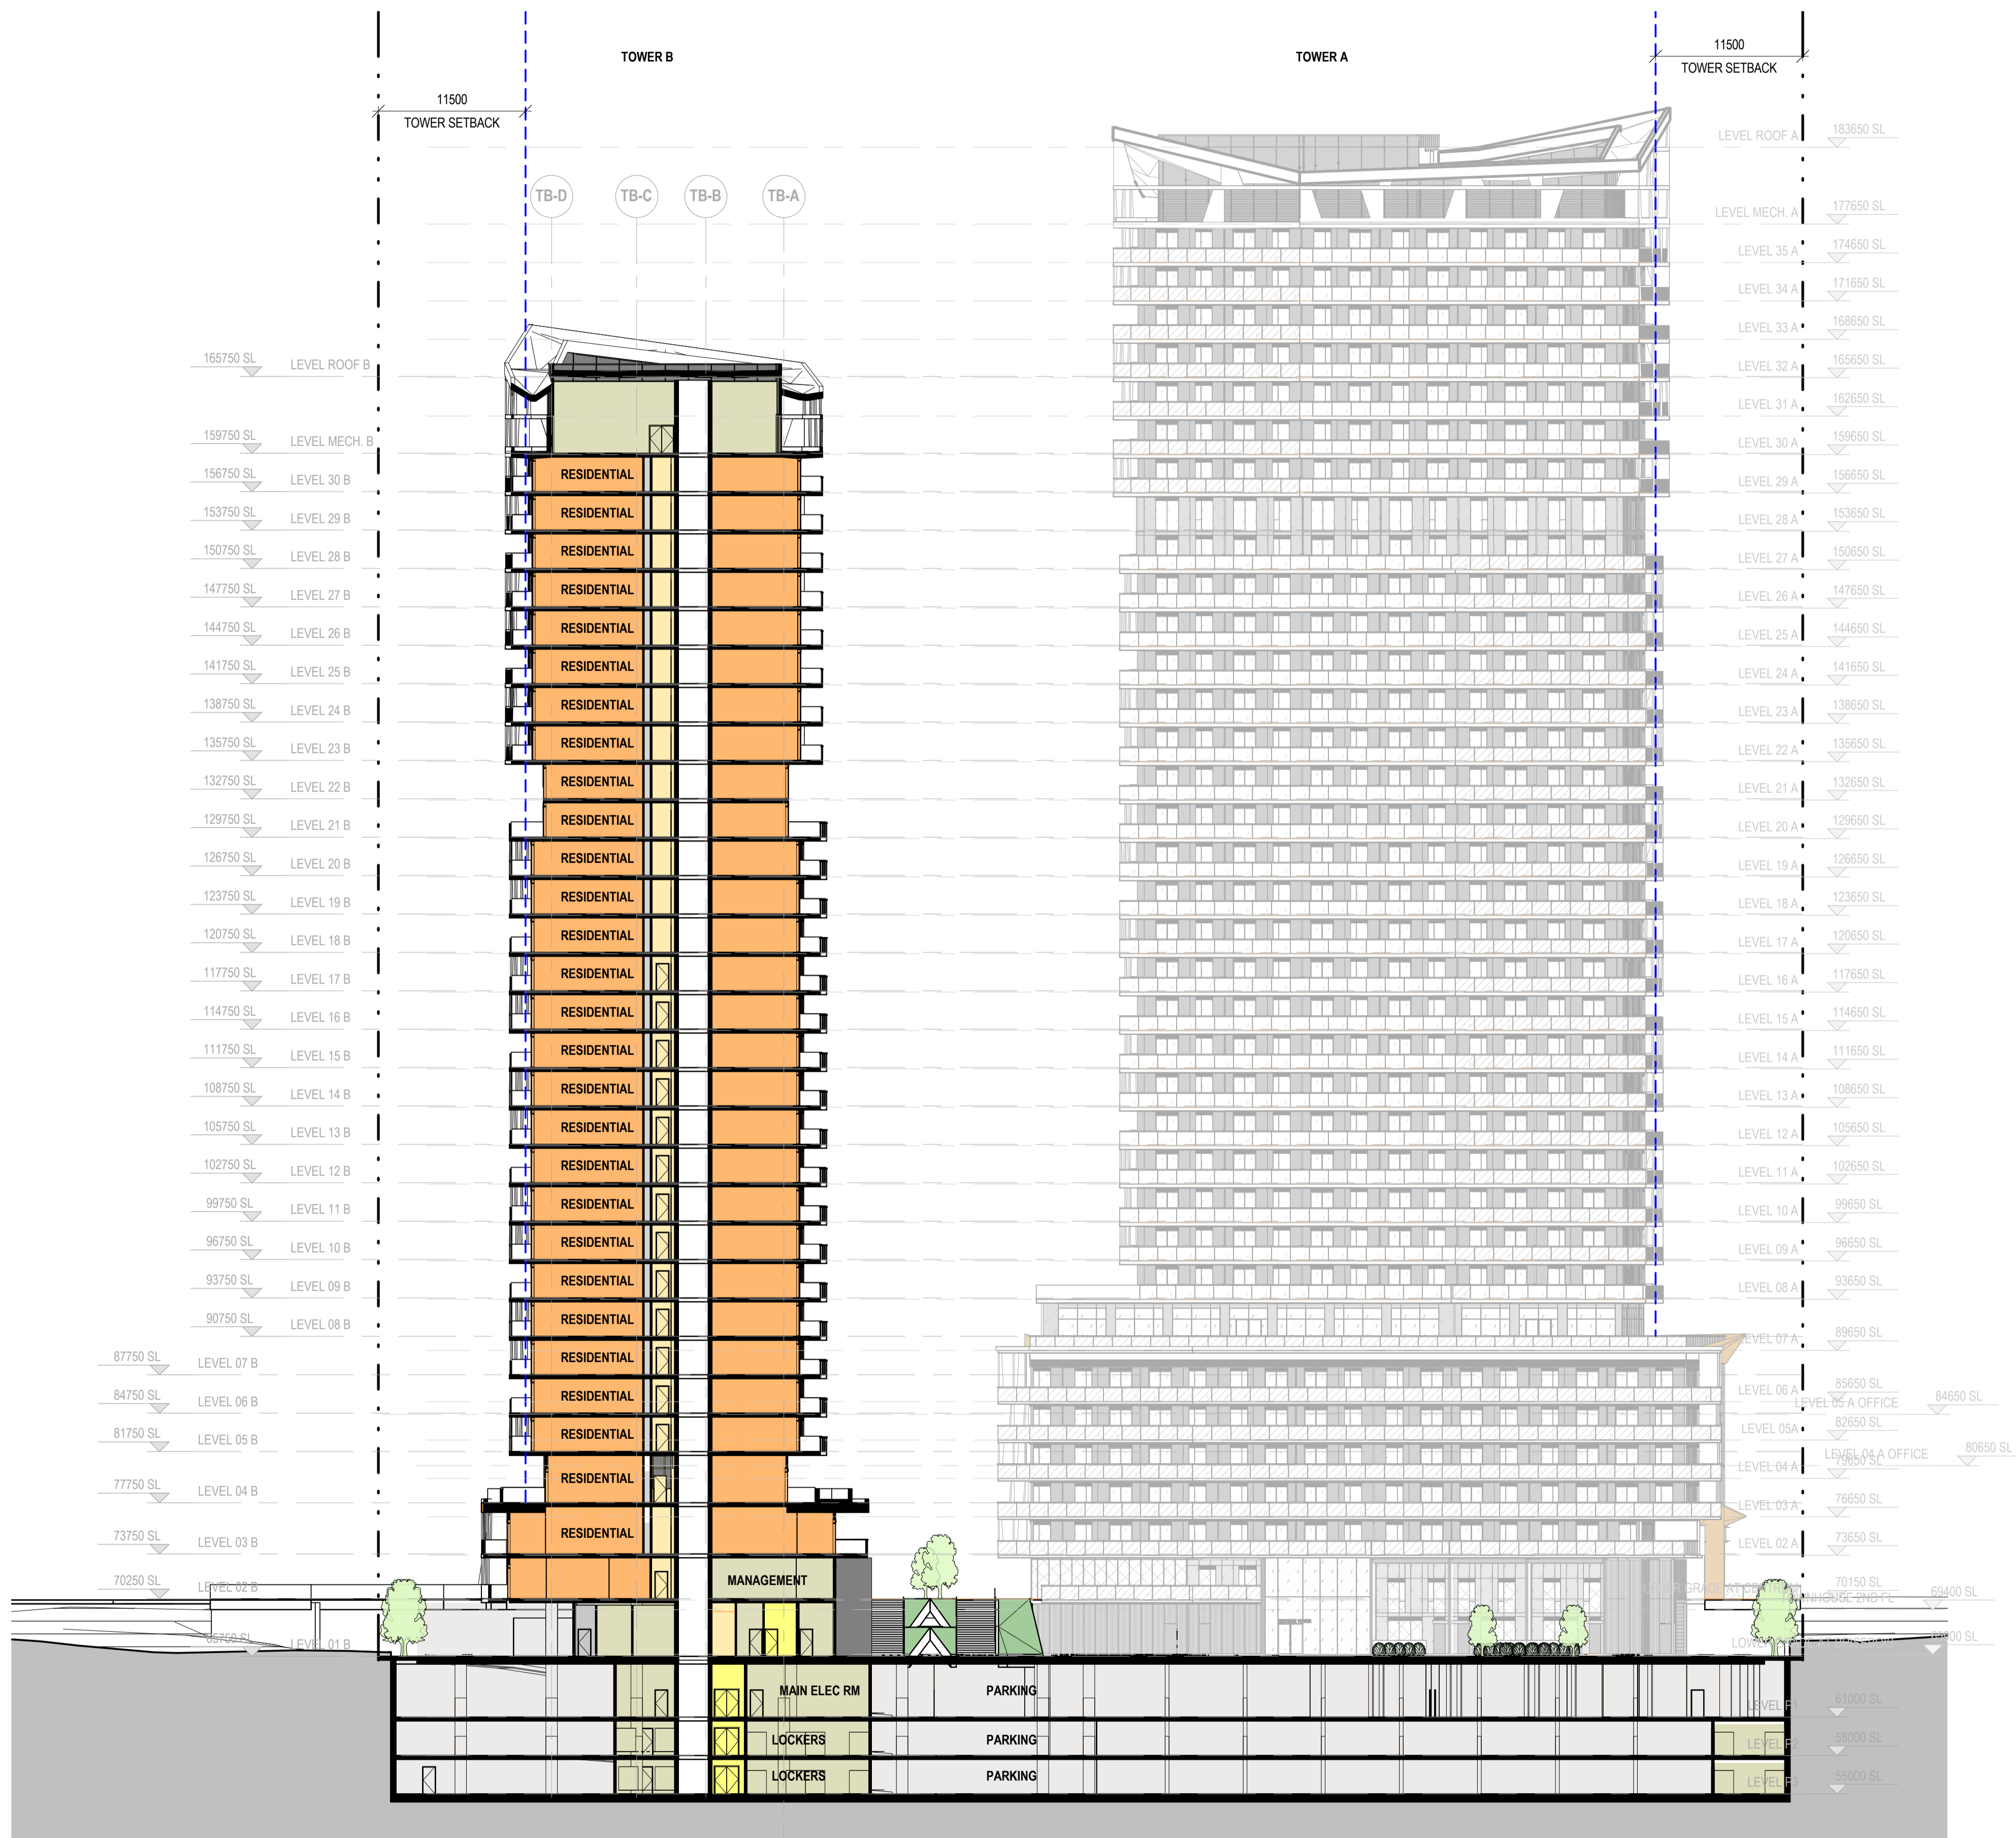

1 SITE SECTION @ COURTYARD - FACING SOUTH

1:300