

**RESPONSIBILITIES:**  
DO NOT SCALE DRAWINGS  
ALL DESIGN AND CONSTRUCTION TO BE IN ACCORDANCE WITH THE ONTARIO BUILDING CODE 2012  
ALL CONTRACTORS MUST WORK IN ACCORDANCE WITH ALL LAWS, REGULATIONS AND BYLAWS HAVING JURISDICTION  
IT IS THE RESPONSIBILITY OF THE APPROPRIATE CONTRACTOR TO CHECK AND VERIFY ALL DIMENSIONS ON SITE AND REPORT ALL ERRORS AND OMISSIONS TO THE ARCHITECT/DRAWING COPYRIGHT RESERVED



**224 PRESTON ST.**  
NEW 6 STOREY  
MIXED-USE

OWNER/DEVELOPER:  
224 ON PRESTON INC.

ARCHITECT:  
REDLINE ARCHITECTURE INC.

APPLICANT:

CIVIL ENGINEER:  
EXP.  
1551 BAXTER ROAD  
OTTAWA, ON  
K2C-3P1

LANDSCAPING:  
DENDRON FORESTRY SERVICES  
OTTAWA, ON  
K1S 5B2

SURVEYOR:  
ADVLTD  
14 CONCOURSE GATE, SUITE 500  
OTTAWA, ON  
K2E-7S6

CONSULTANTS:  
STRUCTURAL - TBD  
MECHANICAL - TBD  
ELECTRICAL - TBD


NO.	REVISION/ISSUE	DATE
2	ISSUED FOR REVISION	11/15/20
1	ISSUED FOR SPA & ZA	01/23/20
NO.	REVISION/ISSUE	DATE

PROJECT:  
**224 PRESTON ST.**  
NEW 6 STOREY MIXED-USE  
224 PRESTON ST.  
OTTAWA, ON K1R 1Y1


FLOOR PLANS

DRAWN BY: SHEET:  
DATE: MARCH 26, 2022  
SCALE: AS NOTED

**A1**

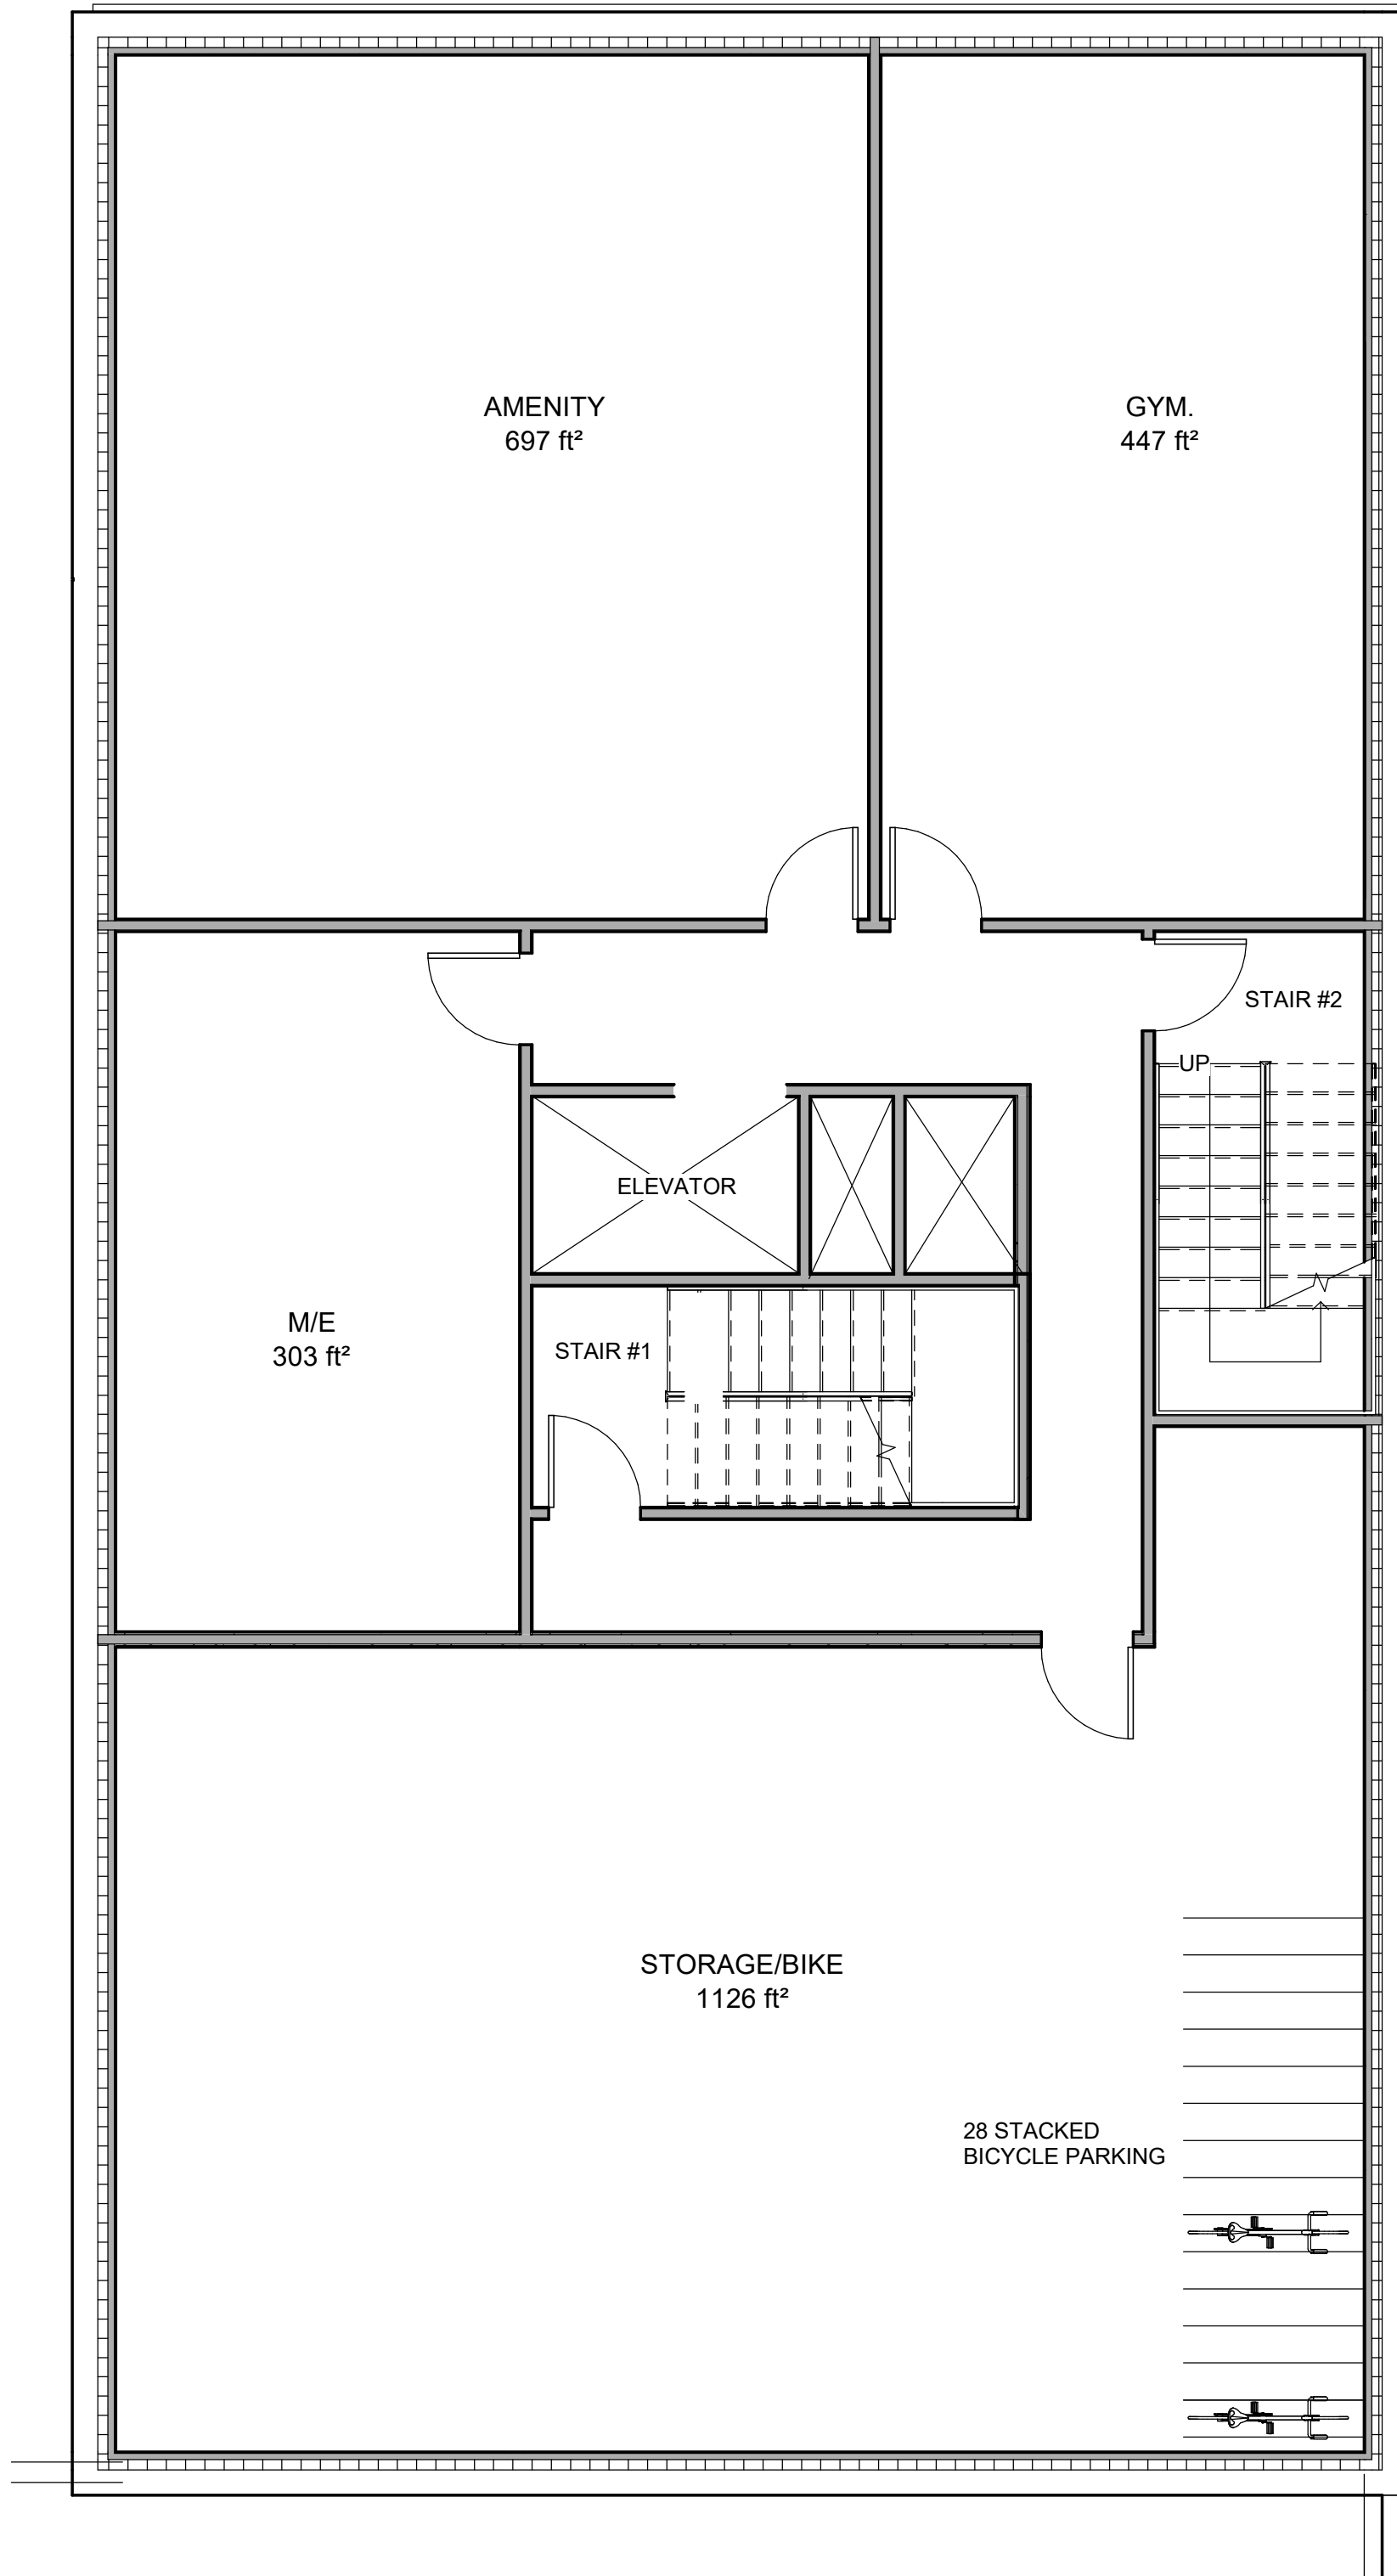


**1** Basement  
1:75

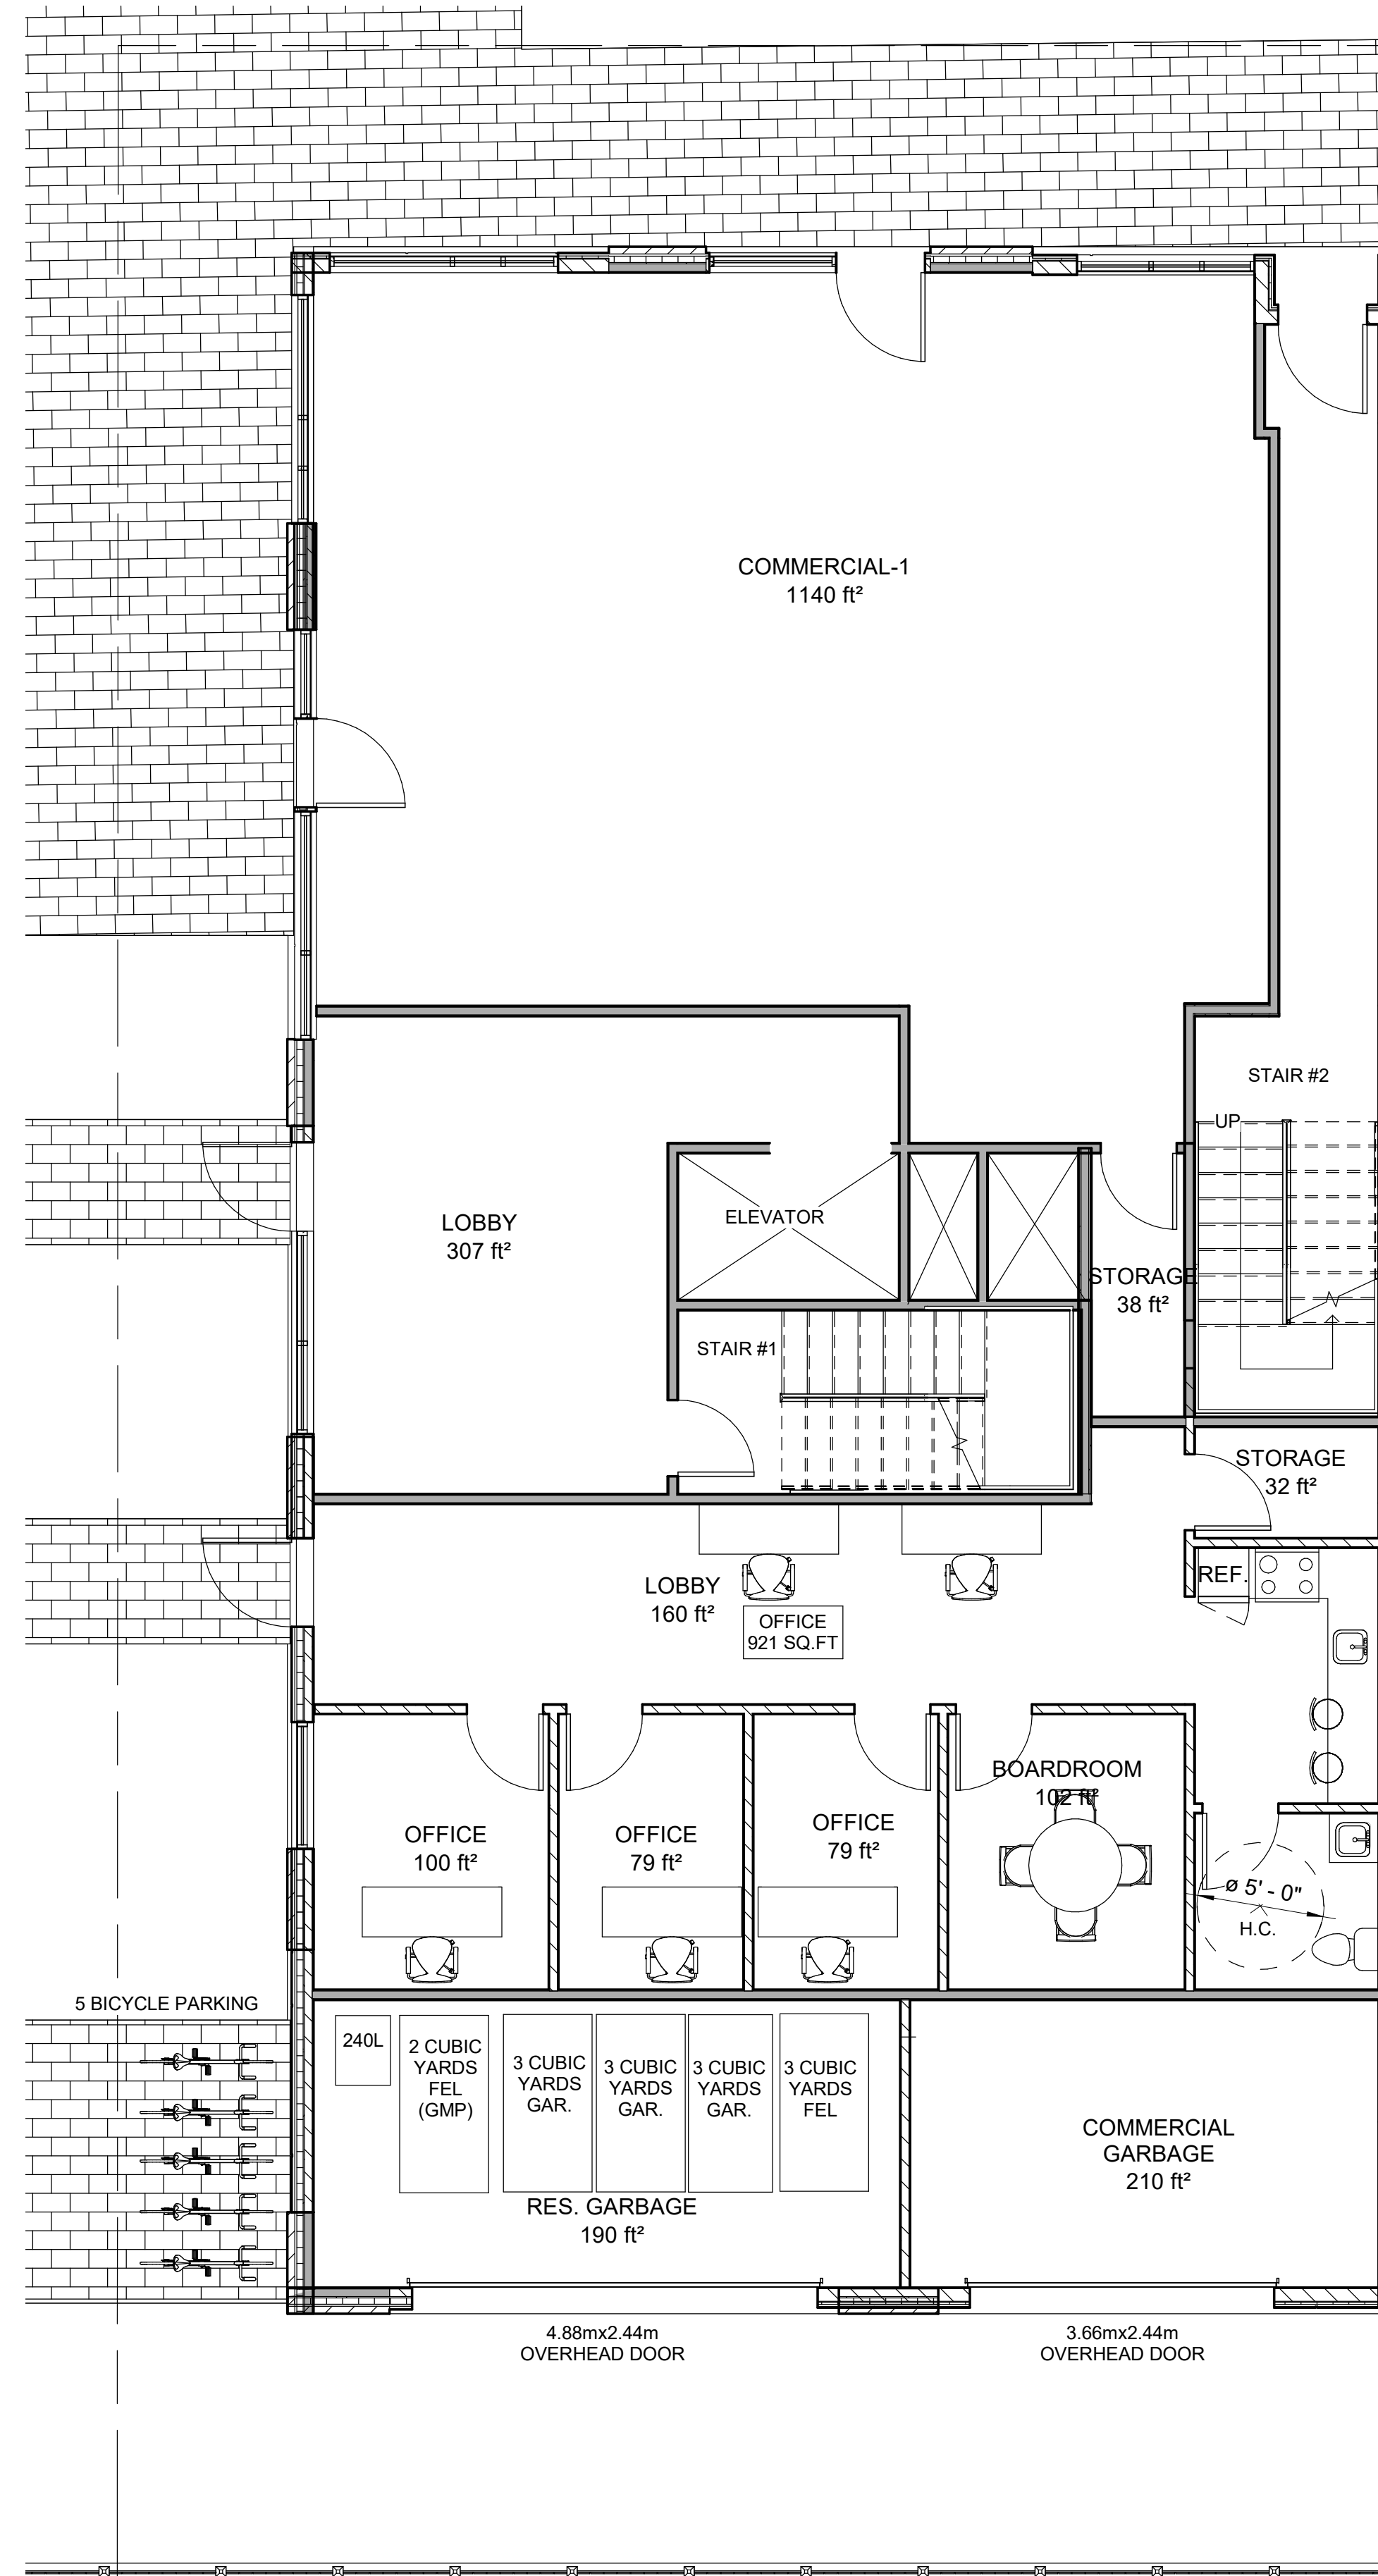


**2** Ground Floor  
1:75

**224 PRESTON ST.**  
NEW 6 STOREY  
MIXED-USE


NO.	REVISION/ISSUE	DATE
1	ISSUED FOR REVISION	11/15/20
2	ISSUED FOR SPA & ZA	01/23/21
3	REVISION/ISSUE	
4		
5		
6		
7		
8		
9		

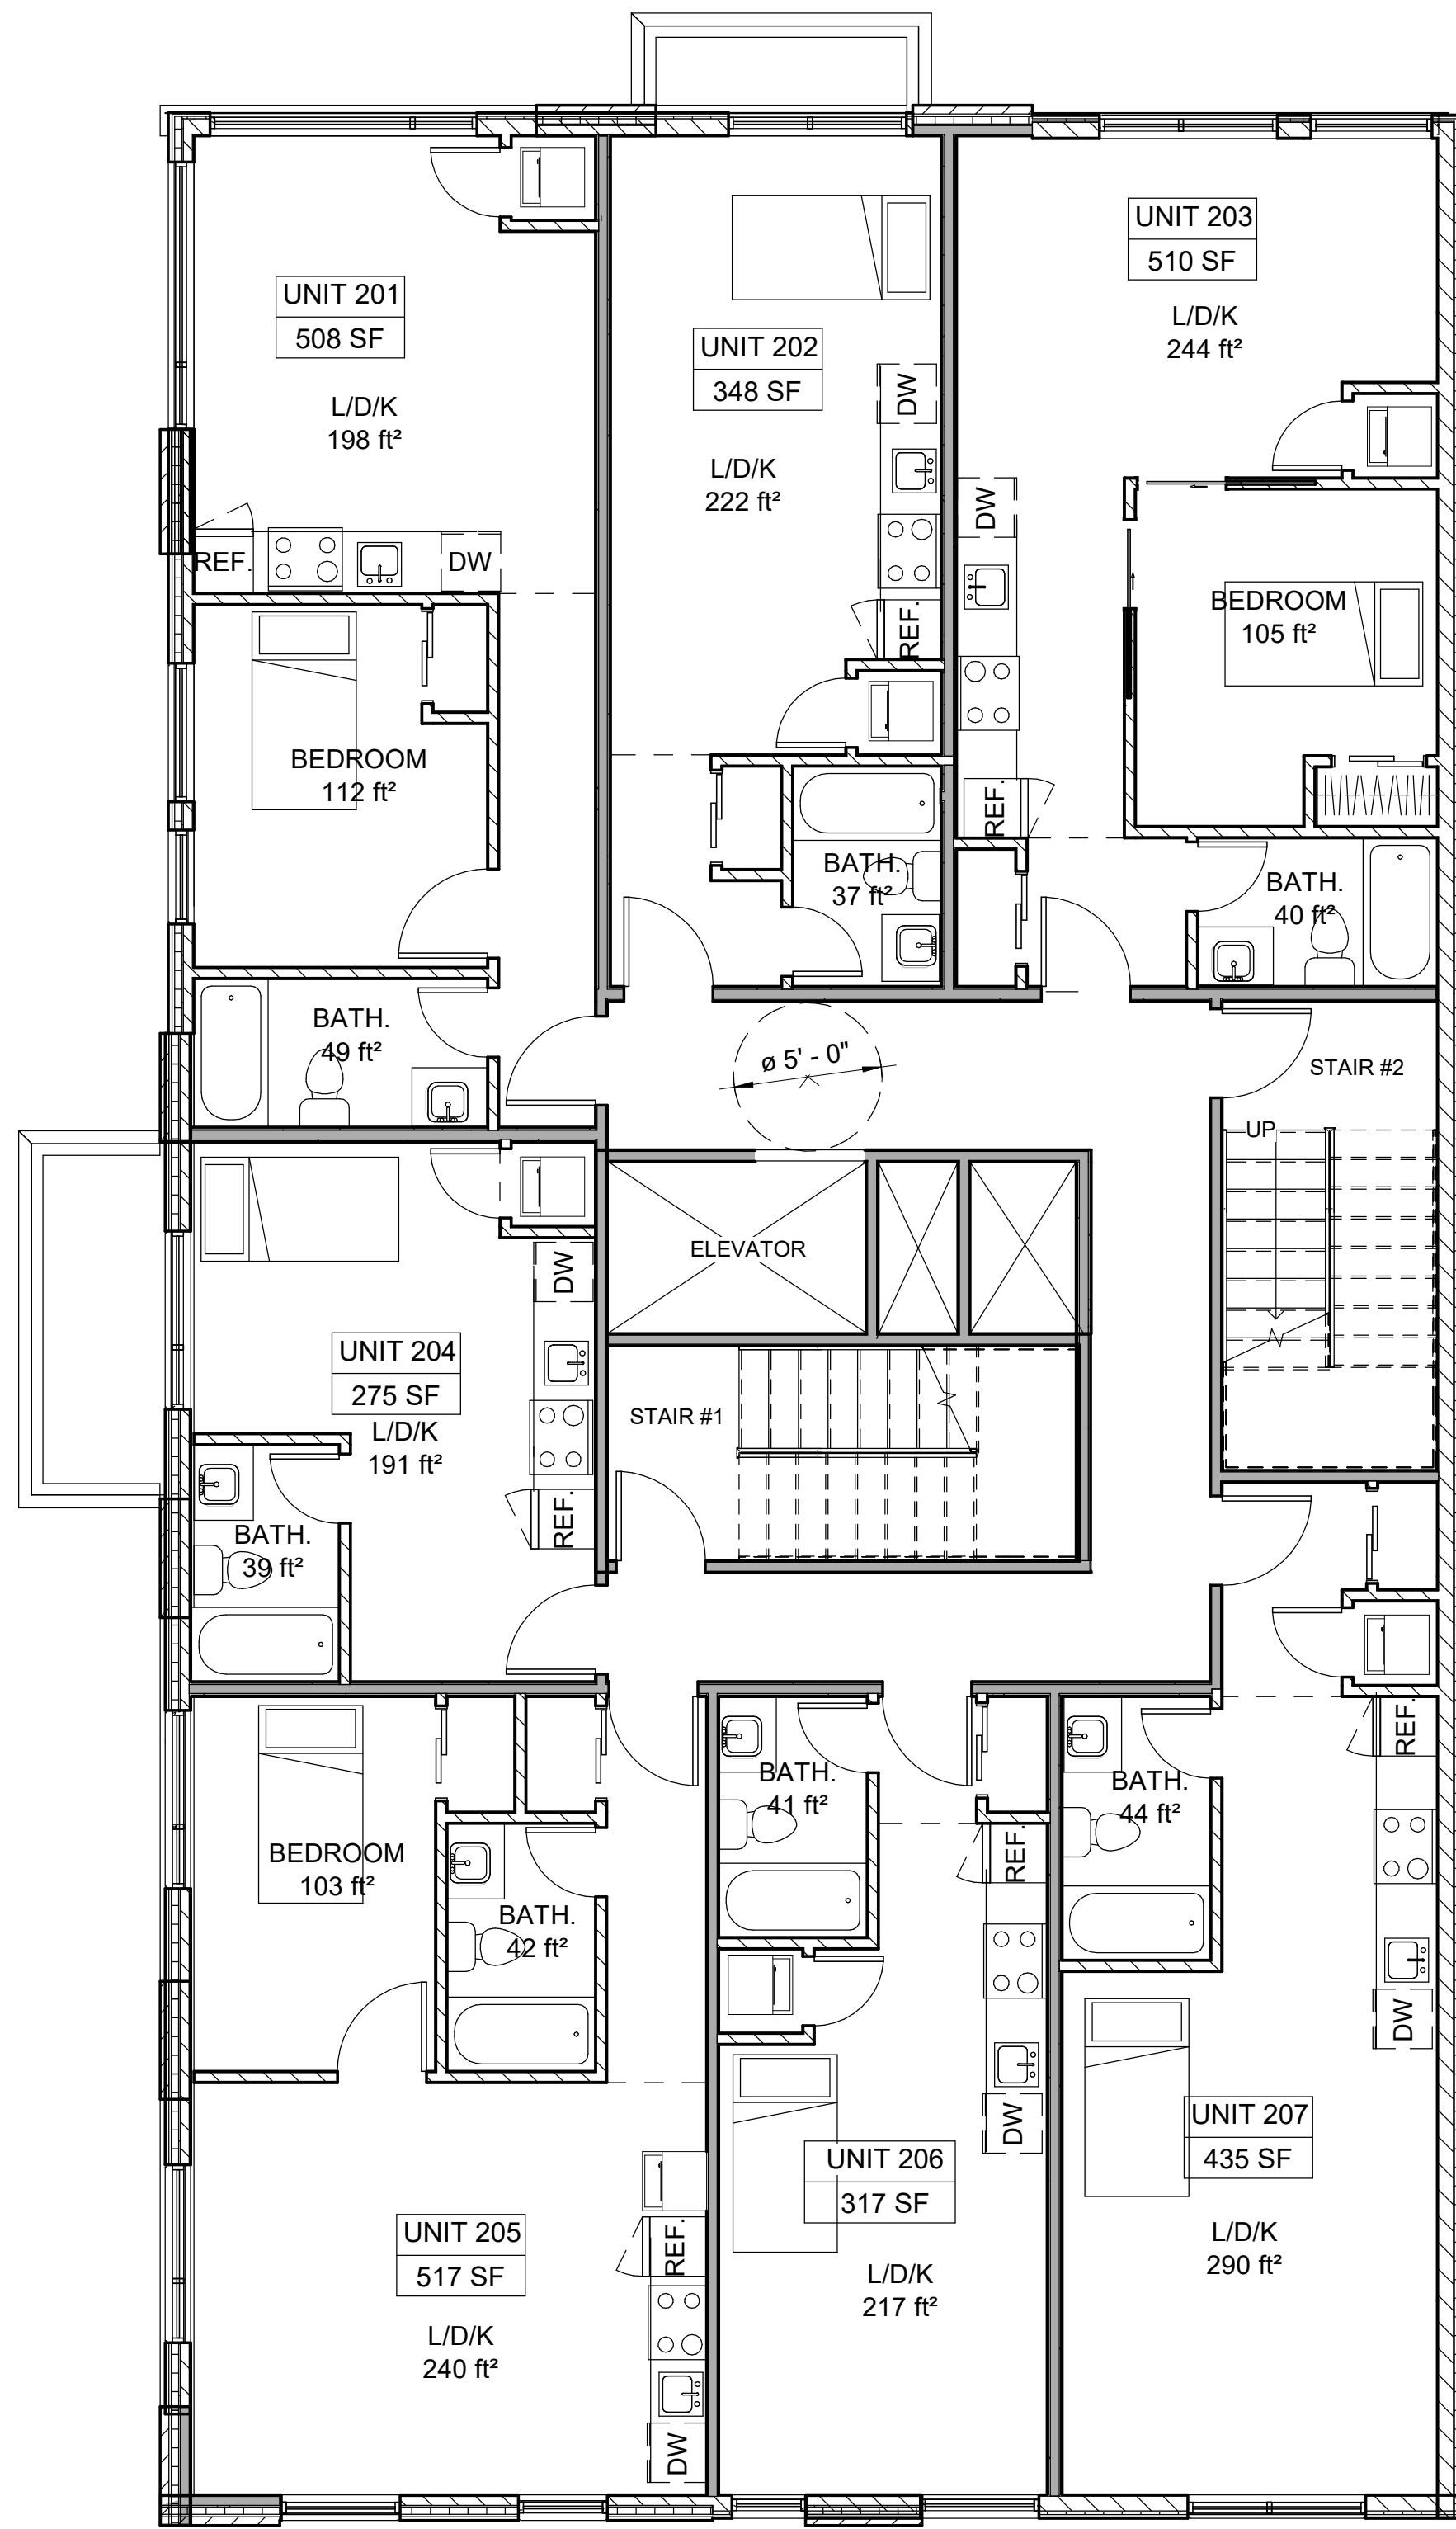

**1** 2nd & 3rd Floors  
1:75

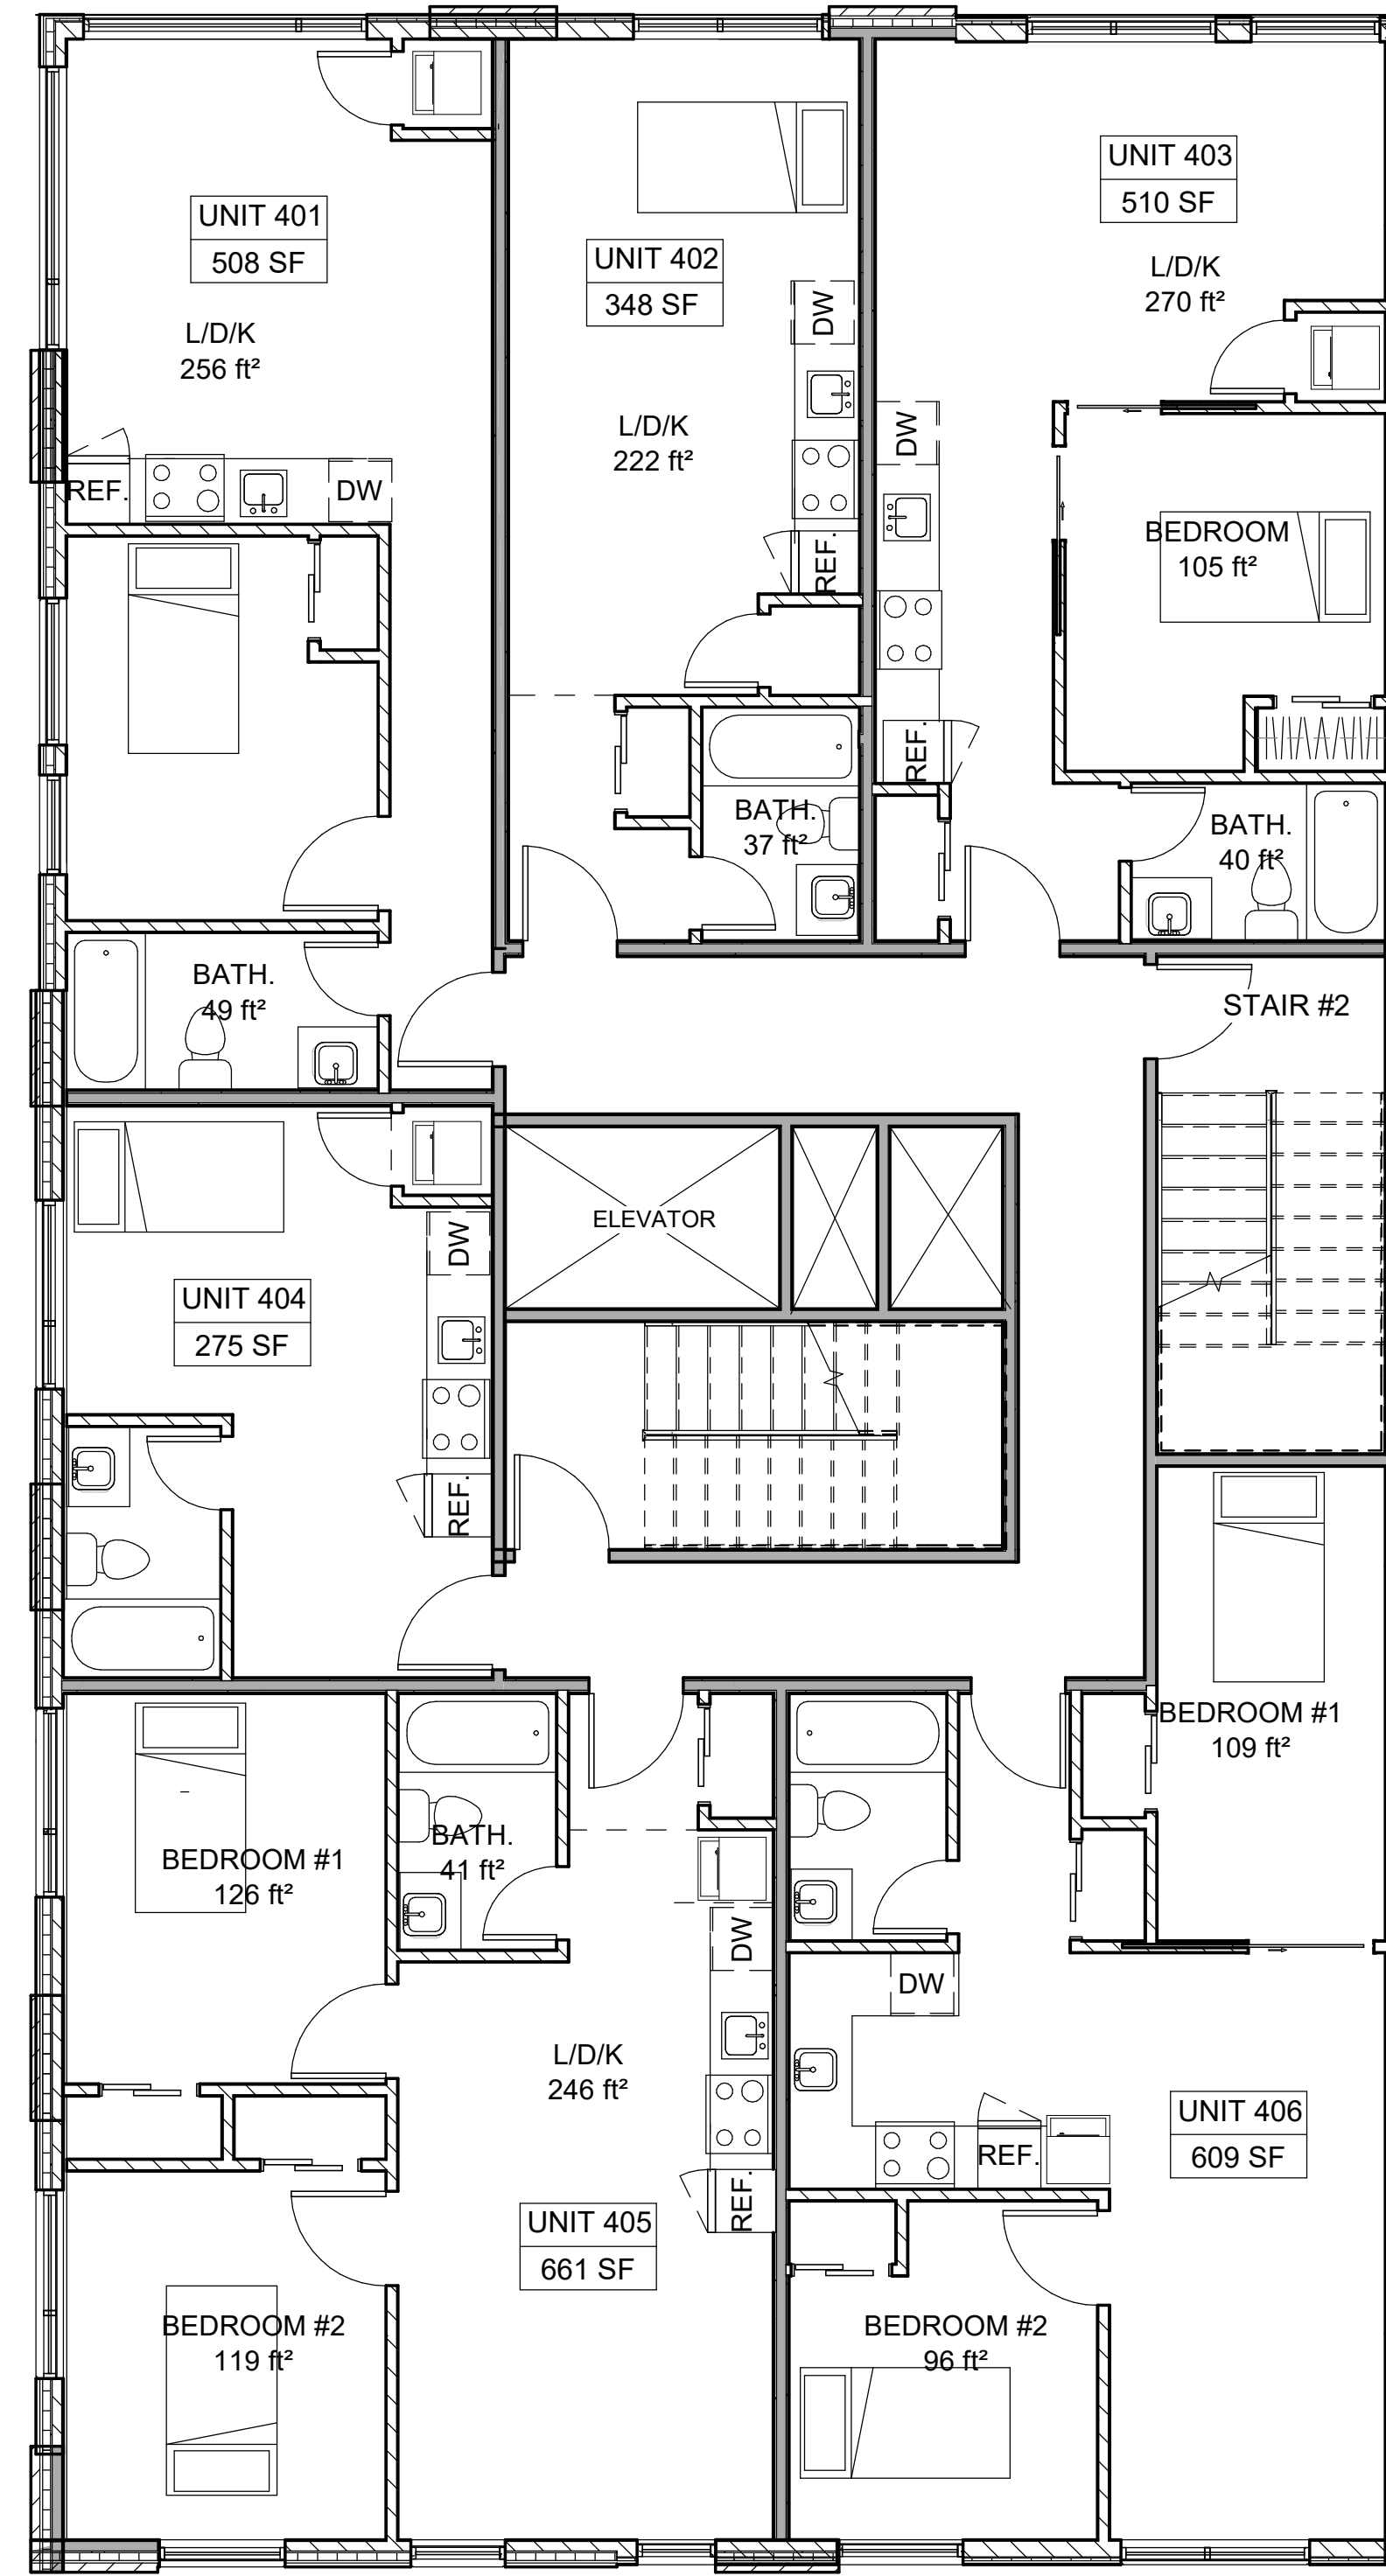


**2** Fourth Floor  
1:75

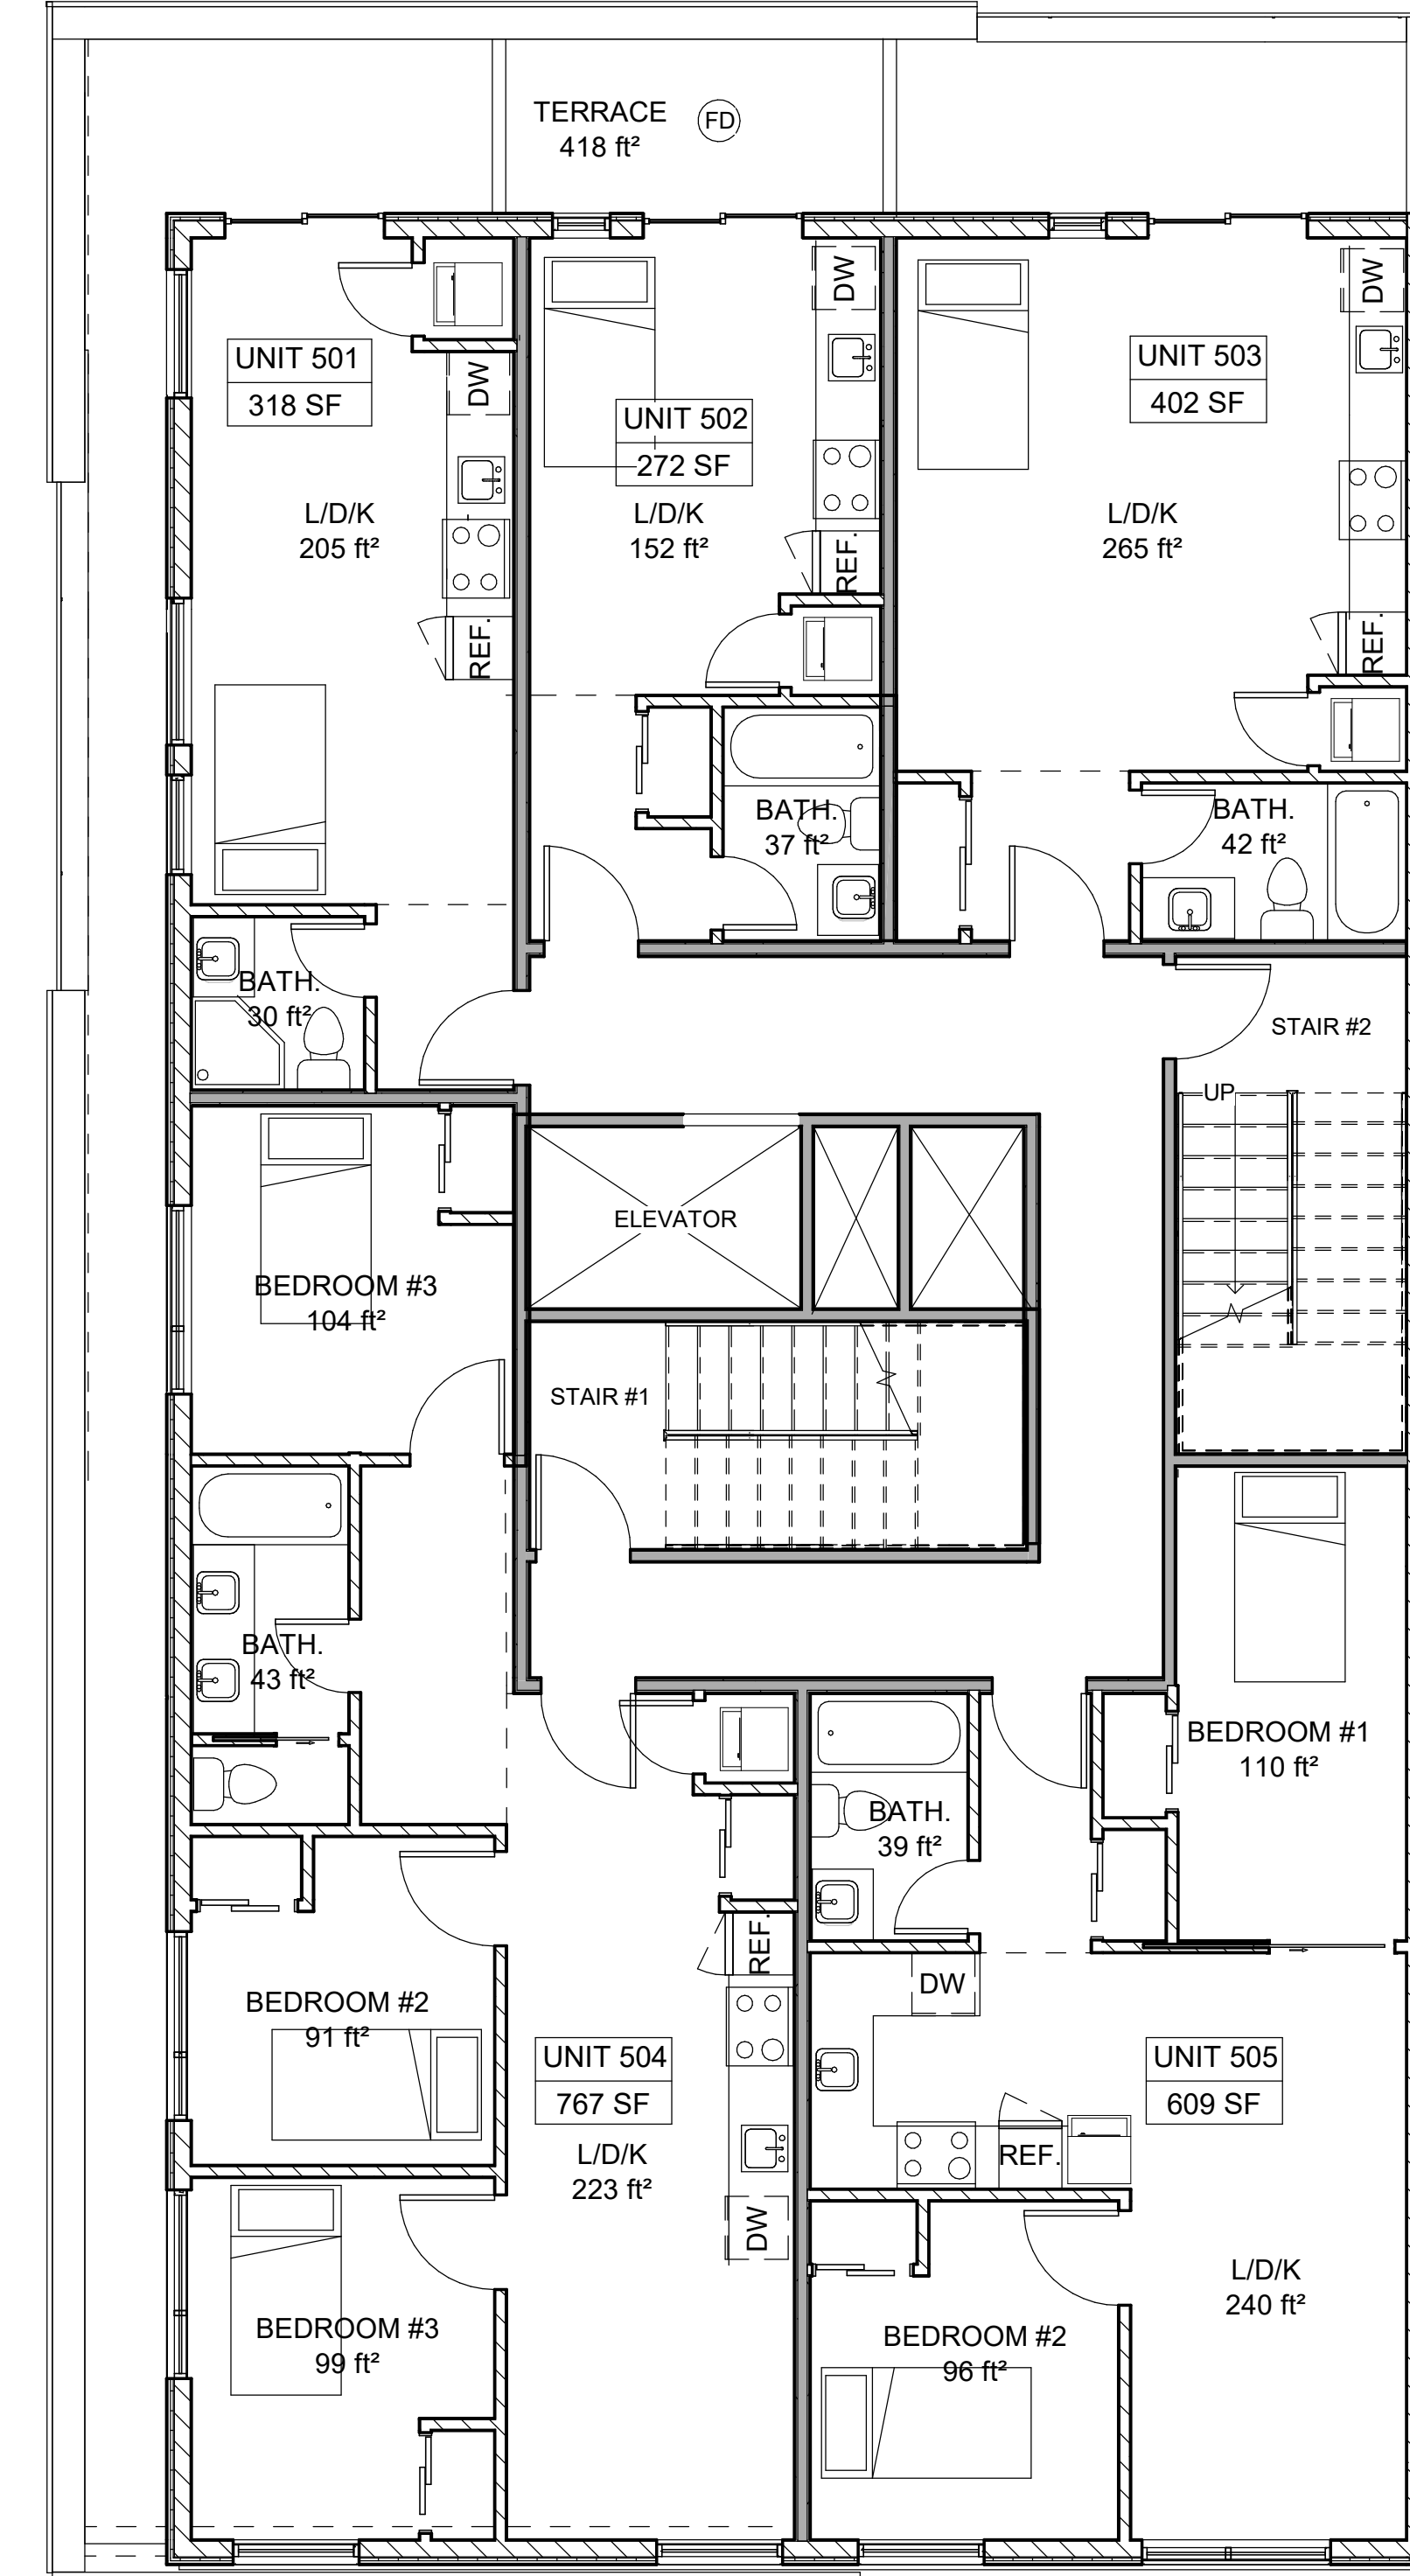

**3** 5th & 6th Floors  
1:75

UNIT TYPE	RANGE OF UNIT SIZE (sq.ft)	NUMBER OF UNIT
BACHELORS	275 - 402	16
1-BEDROOM	508 - 517	8
2-BEDROOM	609-661	4
3-BEDROOM	767	2
TOTAL		30

D07-12-23-0060

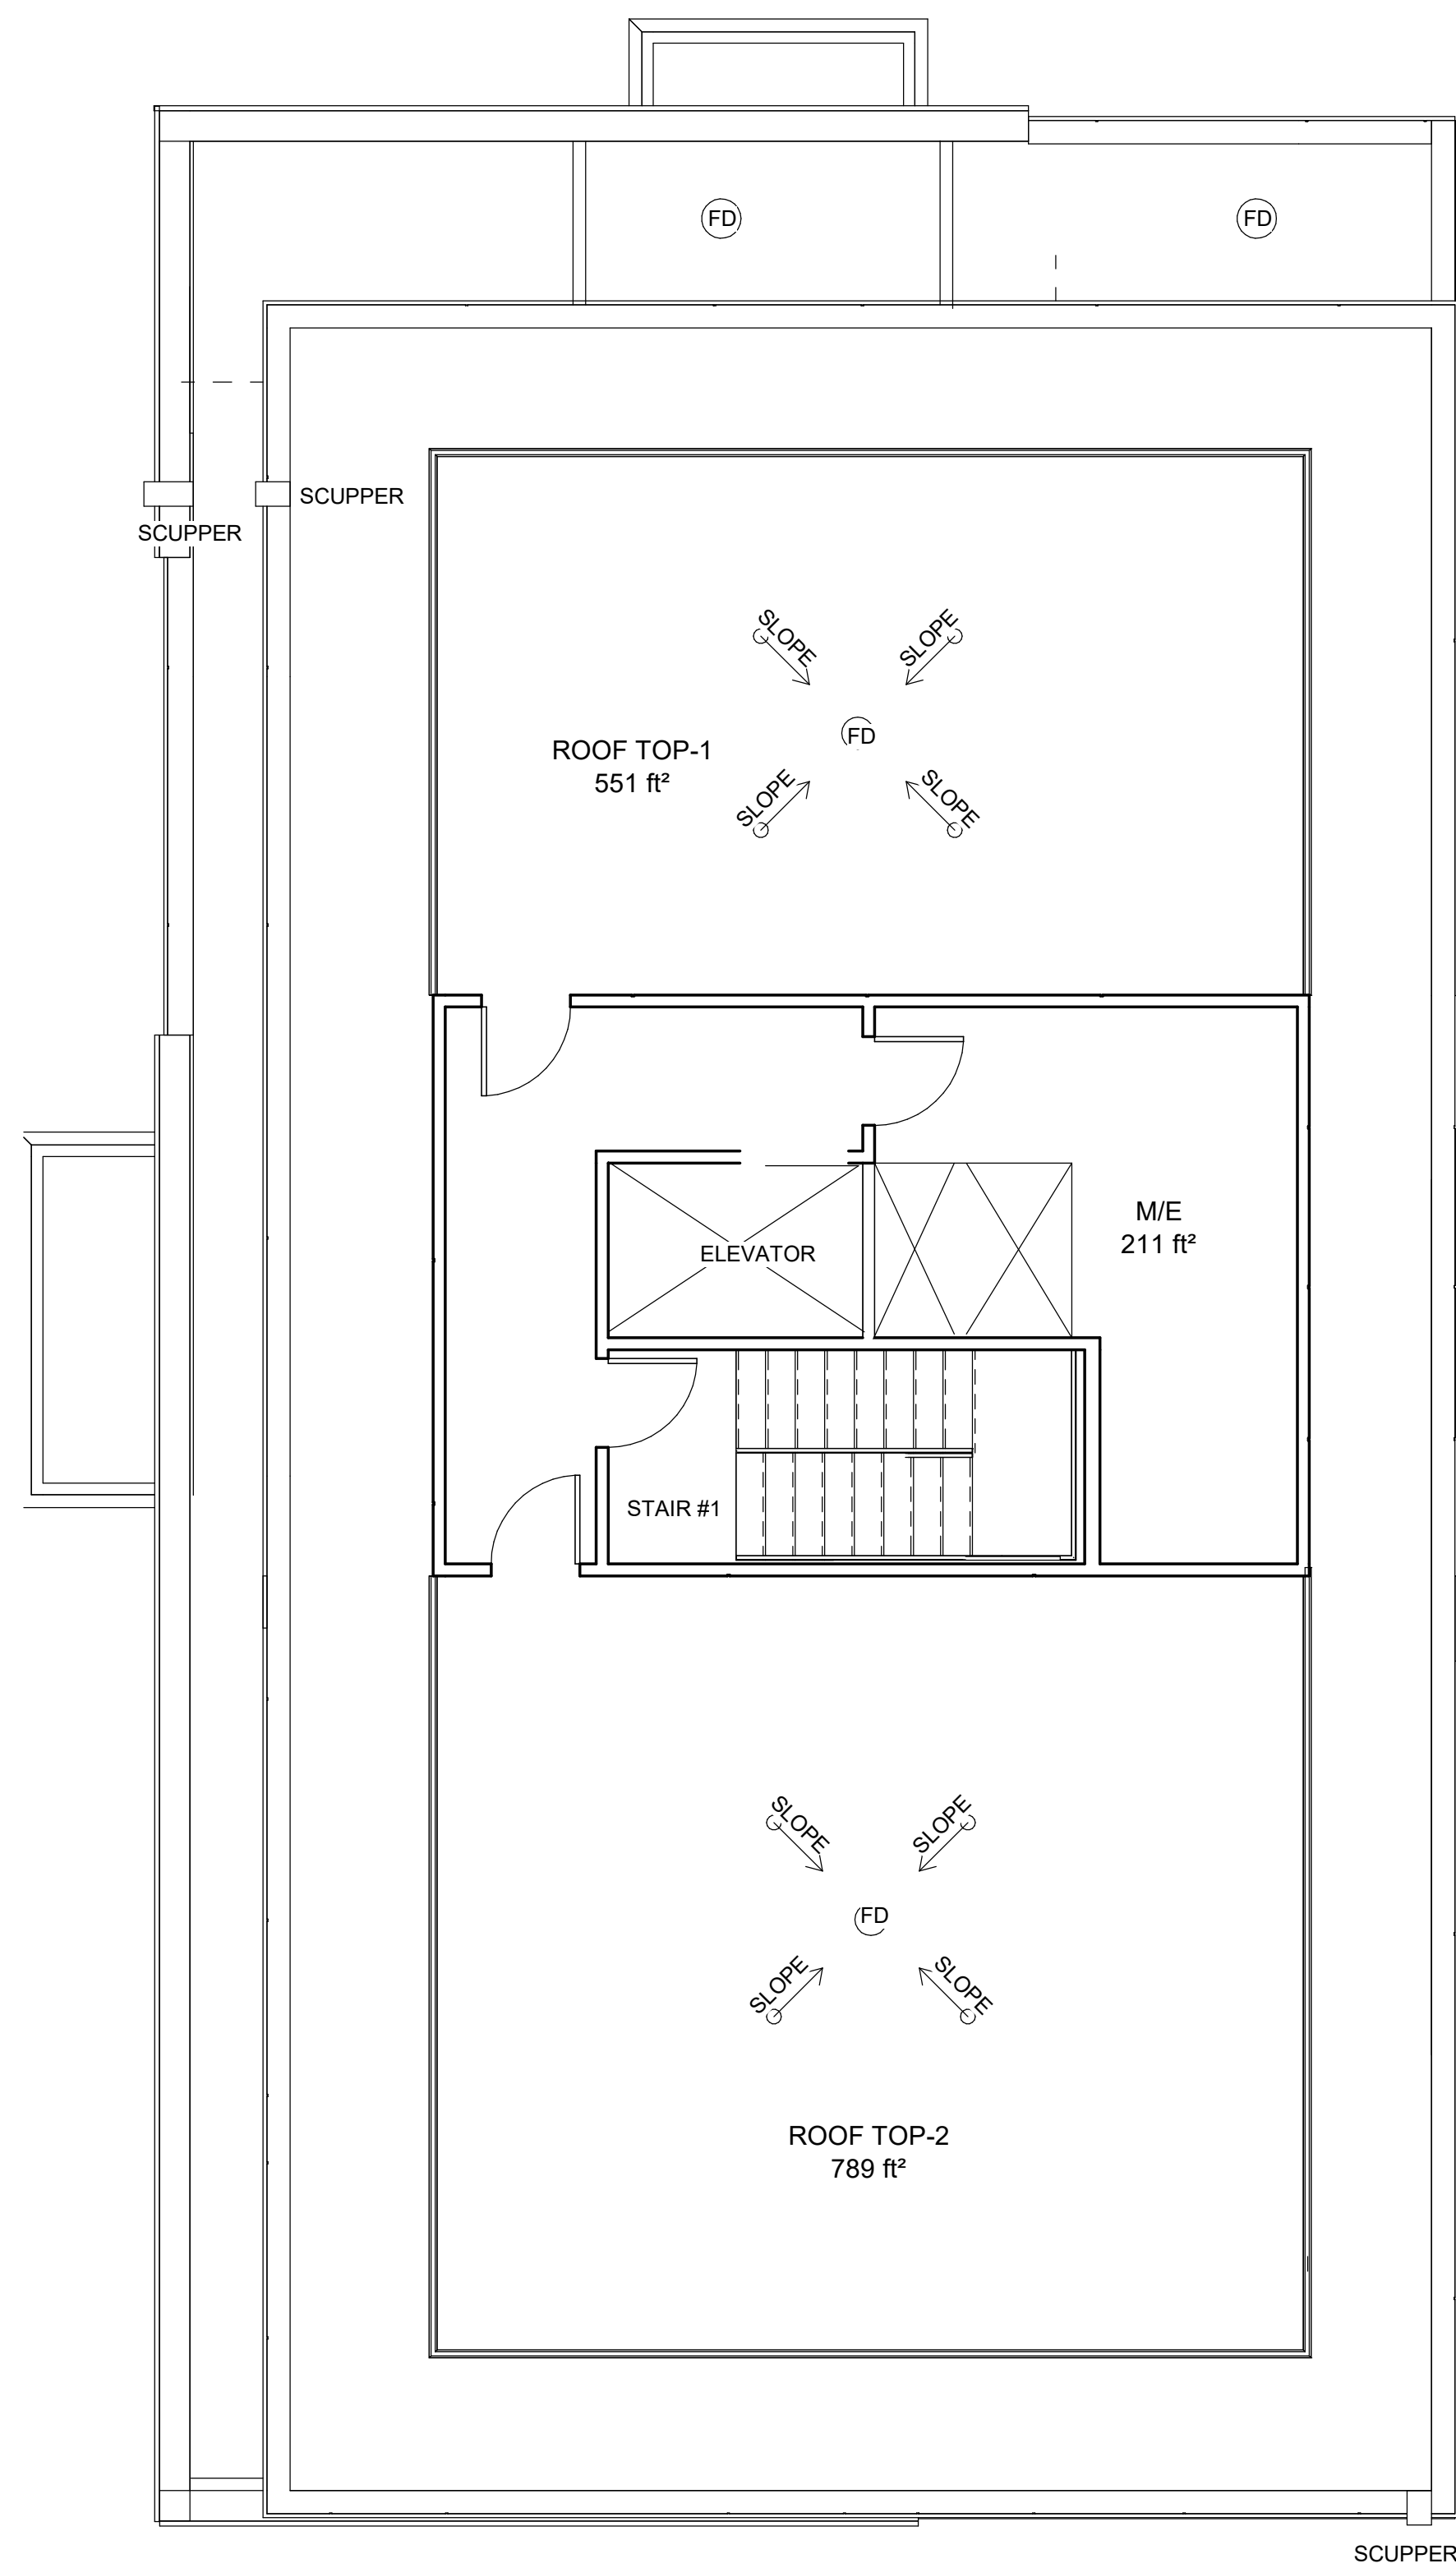

1 Roof  
1:75

**RESPONSIBILITIES:**  
DO NOT SCALE DRAWINGS  
ALL DESIGN AND CONSTRUCTION TO BE IN ACCORDANCE WITH THE ONTARIO BUILDING CODE 2012  
ALL CONTRACTORS MUST WORK IN ACCORDANCE WITH ALL LAWS, REGULATIONS AND BYLAWS HAVING JURISDICTION  
IT IS THE RESPONSIBILITY OF THE APPROPRIATE CONTRACTOR TO CHECK AND VERIFY ALL DIMENSIONS ON SITE AND REPORT ALL ERRORS AND OMISSIONS TO THE ARCHITECT/DESIGNER  
COPYRIGHT RESERVED



**224 PRESTON ST.**  
NEW 6 STOREY  
MIXED-USE

**OWNER/DEVELOPER:**  
224 ON PRESTON INC.

**ARCHITECT:**  
REDLINE ARCHITECTURE INC.

**APPLICANT:**

**CIVIL ENGINEER:**  
EXP  
1551 BAXTER ROAD  
OTTAWA, ON  
K2C-3P1

**LANDSCAPING:**  
DENDRON FORESTRY SERVICES  
OTTAWA, ON  
K1S 5B2

**SURVEYOR:**  
ADVLTD  
14 CONCOURSE GATE, SUITE 500  
OTTAWA, ON  
K2E-7S6

**CONSULTANTS:**  
STRUCTURAL - TBD  
MECHANICAL - TBD  
ELECTRICAL - TBD

NO.	REVISION/ISSUE	DATE
9		
8		
7		
6		
5		
4		
3		
2	ISSUED FOR REVISION	11/15/20
1	ISSUED FOR SPA & ZA	01/23/20

PROJECT: **224 PRESTON ST.**  
NEW 6 STOREY MIXED-USE  
224 PRESTON ST.  
OTTAWA, ON K1R 1Y1

FLOOR PLANS

DRAWN BY: SHEET: **A3**  
DATE: MARCH 26, 2022  
SCALE: AS NOTED





1 East (Front) Elevation  
1:100

2 North (Corner) Elevation  
1:100

3 West (Rear) Elevation  
1:100

4 South (Side) Elevation  
1:100

MATERIAL LEGEND & NOTES

- 1 STONE VENEER
- 2 METAL PANEL, DARK GREY
- 3 METAL PANEL, LIGHT GREY
- 4 PRECAST CORNICE
- 5 PRECAST PARAPET CAP
- 6 CANOPY
- 7 BIRD-SAFE GLASS
- 8 OVERHEAD DOOR
- 9 OPAQUE FENCE
- 10 OPAQUE GLASS RAILING

COLOUR SAMPLE PALETTE

- 1 STONE VENEER  

- 2 METAL PANEL, DARK GREY  

- 3 METAL PANEL, LIGHT GREY  


**RA** REDLINE ARCHITECTURE  
 REDLINE ARCHITECTURE INC.  
 Tel: 613-612-2232  
 info@redlinearchitecture.ca  
 www.redlinearchitecture.ca

**RESPONSIBILITIES:**  
 DO NOT SCALE DRAWINGS  
 ALL DESIGN AND CONSTRUCTION TO BE IN ACCORDANCE WITH THE ONTARIO BUILDING CODE 2012  
 ALL CONTRACTORS MUST WORK IN ACCORDANCE WITH ALL LAWS, REGULATIONS AND BYLAWS HAVING JURISDICTION  
 IT IS THE RESPONSIBILITY OF THE APPROPRIATE CONTRACTOR TO CHECK AND VERIFY ALL DIMENSIONS ON SITE AND REPORT ALL ERRORS AND OMISSIONS TO THE ARCHITECT/DRAWING COPYRIGHT RESERVED



**224 PRESTON ST.**  
 NEW 6 STOREY MIXED-USE

**OWNER/DEVELOPER:**  
 224 ON PRESTON INC.

**ARCHITECT:**  
 REDLINE ARCHITECTURE INC.

**APPLICANT:**  
 CIVIL ENGINEER:  
 EXP. 1551 BAXTER ROAD  
 OTTAWA, ON  
 K2C-3P1

**LANDSCAPING:**  
 DENDRON FORESTRY SERVICES  
 OTTAWA, ON  
 K1S 5B2

**SURVEYOR:**  
 ADRI L.D.  
 14 CONCOURSE GATE, SUITE 500  
 OTTAWA, ON  
 K2E-7S6

**CONSULTANTS:**  
 STRUCTURAL - TBD  
 MECHANICAL - TBD  
 ELECTRICAL - TBD

NO.	REVISION/ISSUE	DATE	MDY
9			
8			
7			
6			
5			
4			
3			
2	ISSUED FOR REVISION	11/15/20	
1	ISSUED FOR SPA & ZA	01/23/20	

**PROJECT:**  
 224 PRESTON ST.  
 NEW 6 STOREY MIXED-USE  
 224 PRESTON ST.  
 OTTAWA, ON K1R 1Y1


ELEVATIONS

**DRAWN BY:** SHEET: A4  
**DATE:** MARCH 26, 2022  
**SCALE:** AS NOTED





1 Front View

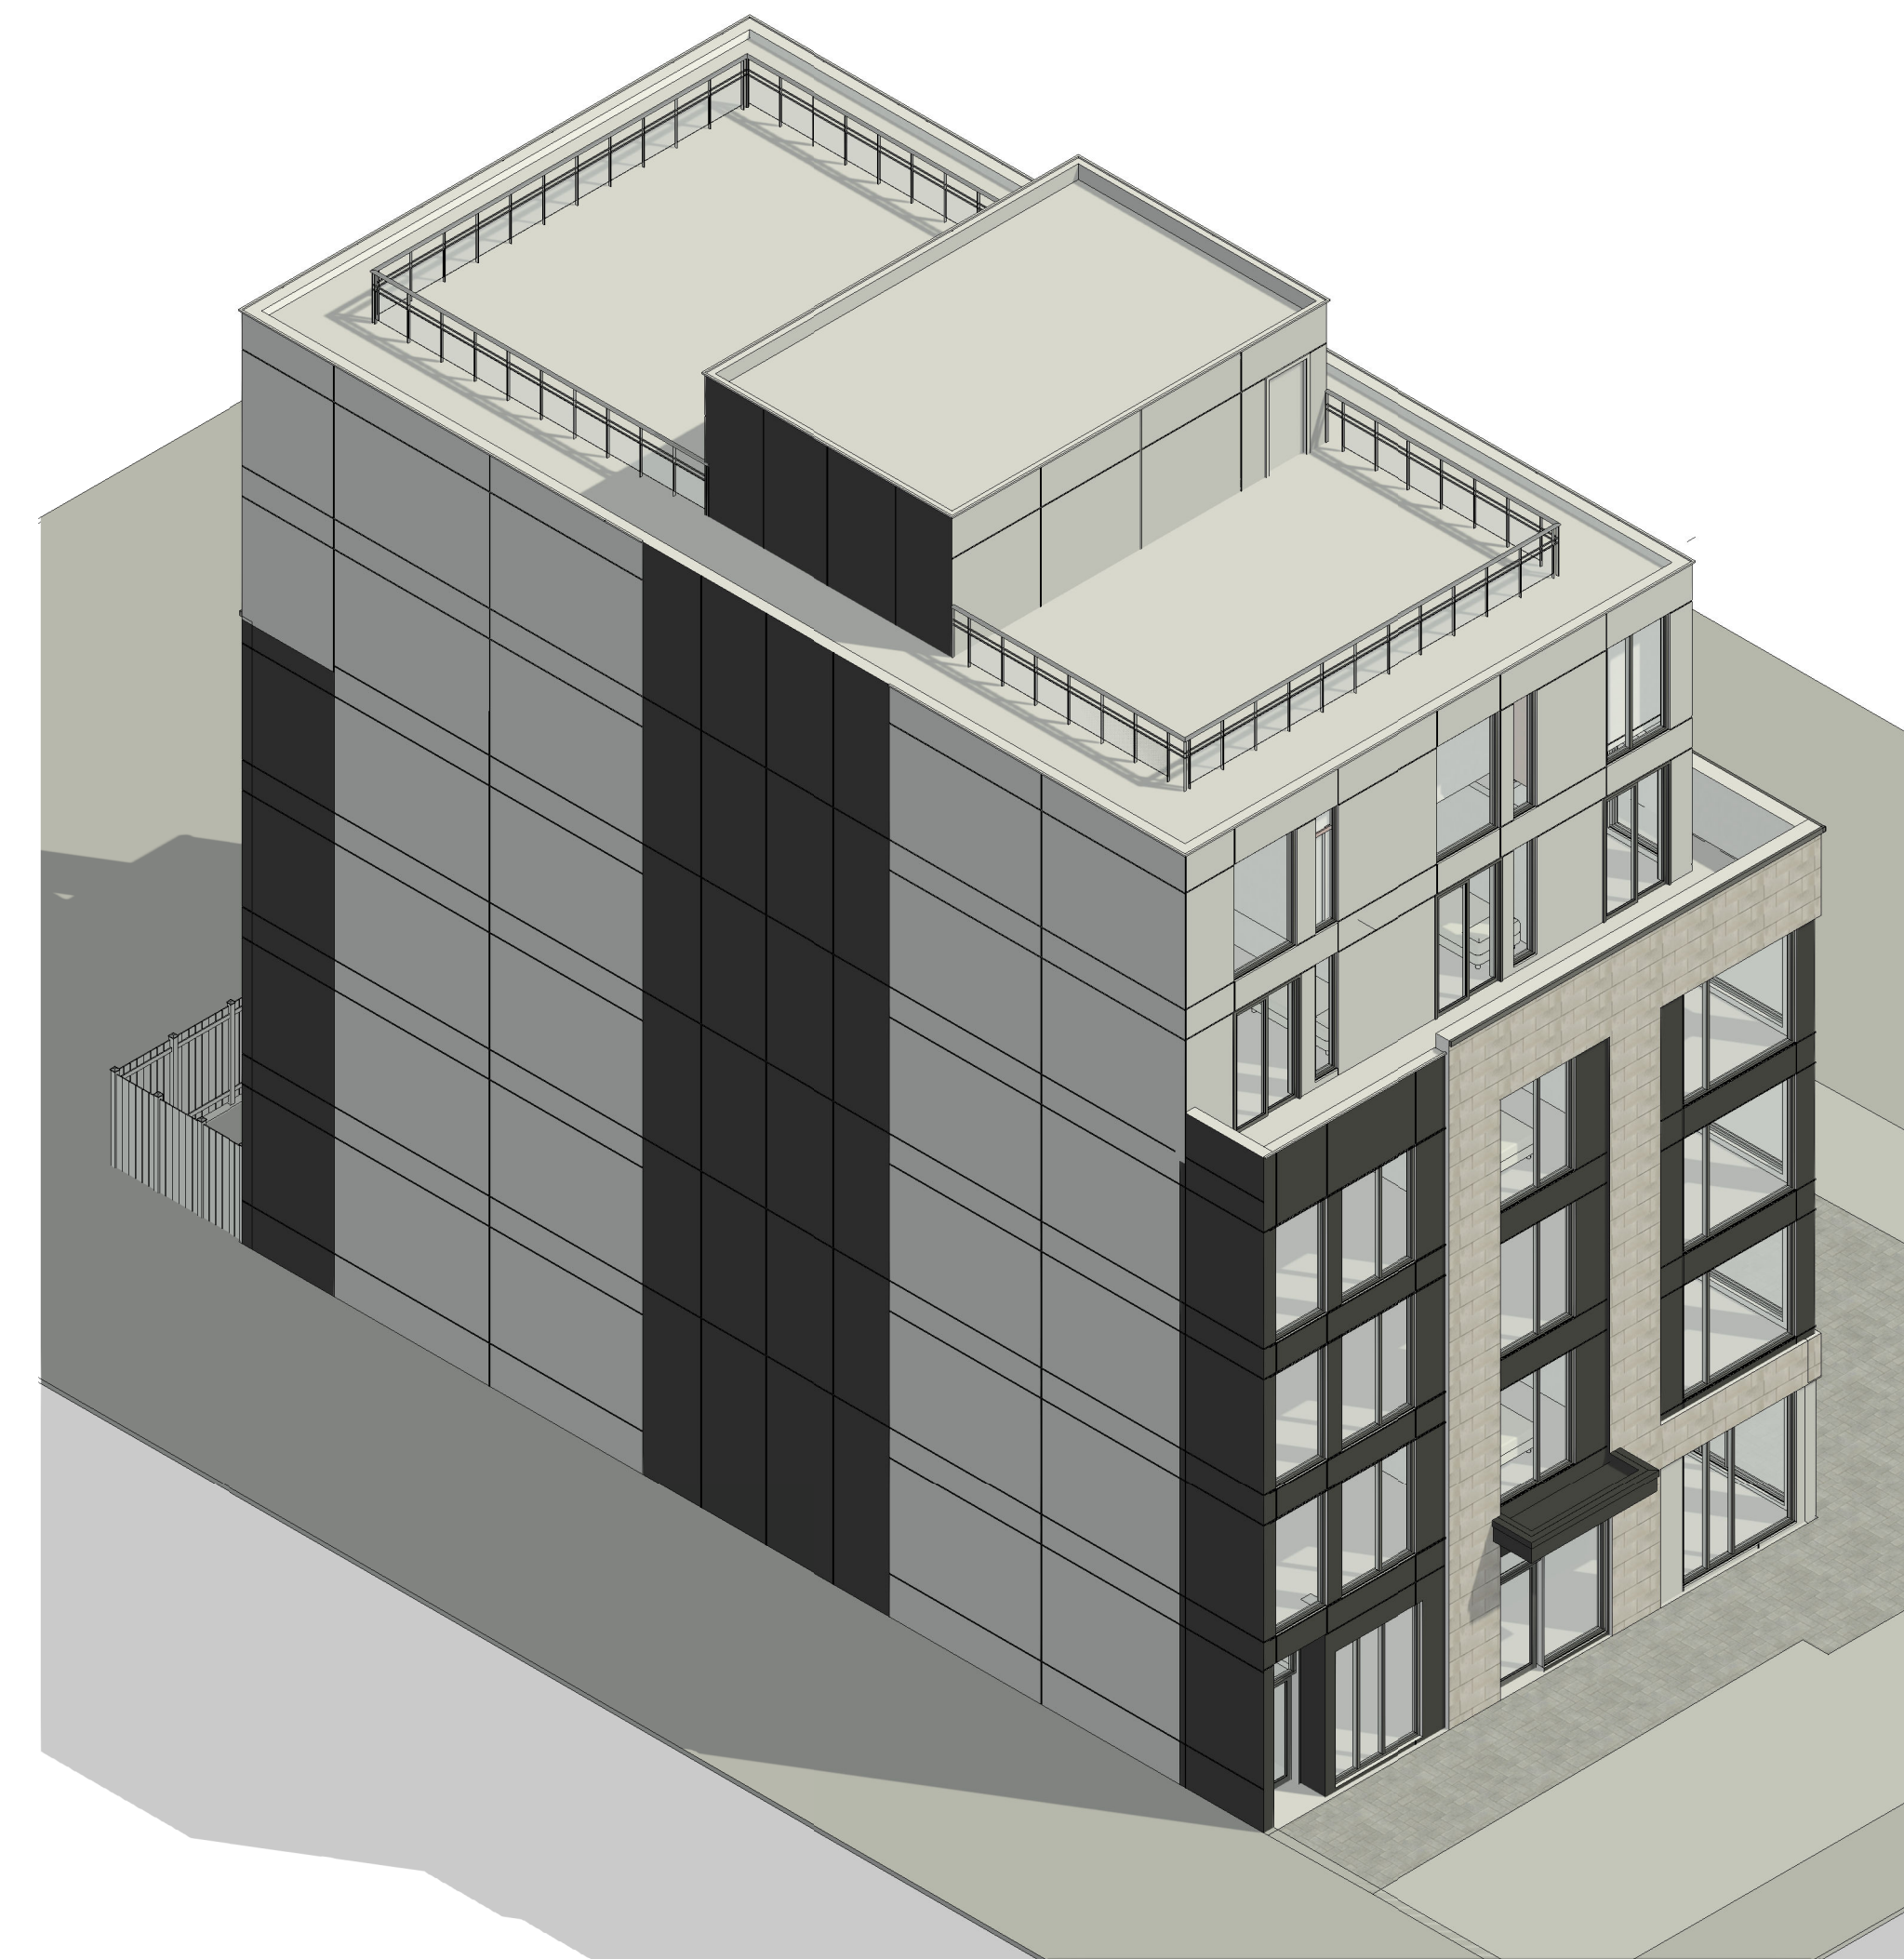

2 Side View



3 Rear View

**224 PRESTON ST.**  
NEW 6 STOREY  
MIXED-USE

OWNER/DEVELOPER:  
224 ON PRESTON INC.

ARCHITECT:  
REDLINE ARCHITECTURE INC.

APPLICANT:

CIVIL ENGINEER:  
EXP  
1551 BAXTER ROAD  
OTTAWA, ON  
K2C-3P1

LANDSCAPING:  
DENDRON FORESTRY SERVICES  
OTTAWA, ON  
K1S 5B2

SURVEYOR:  
ADVA LTD.  
14 CONCOURSE GATE, SUITE 500  
OTTAWA, ON  
K2E-7S6

CONSULTANTS:  
STRUCTURAL - TBD  
MECHANICAL - TBD  
ELECTRICAL - TBD

NO.	REVISION/ISSUE	DATE	MDY
9			
8			
7			
6			
5			
4			
3			
2	ISSUED FOR REVISION	11/15/20	
1	ISSUED FOR SPA & ZA	01/23/20	

PROJECT:  
**224 PRESTON ST.**  
NEW 6 STOREY MIXED-USE  
224 PRESTON ST.  
OTTAWA, ON K1R 1Y1

3D VIEWS

DRAWN BY: SHEET:  
DATE: MARCH 26, 2022  
SCALE: AS NOTED

**A5**