


Stantec Consulting Ltd.
400 - 1331 Clyde Avenue
Ottawa ON
Tel. 613.722.4420
www.stantec.com

Copyright Reserved

The Contractor shall verify and be responsible for all dimensions. DO NOT scale the drawing - any errors or omissions shall be reported to Stantec without delay.
The Copyrights to all designs and drawings are the property of Stantec. Reproduction or use for any purpose other than that authorized by Stantec is forbidden.

Legend

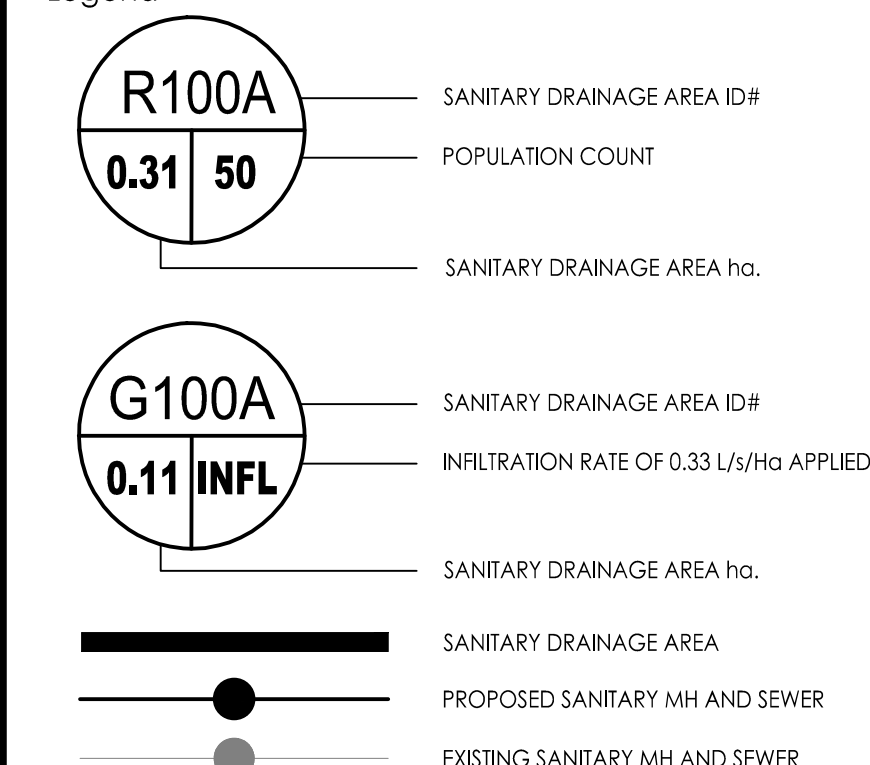

Notes

SANITARY STATS

POPULATION COUNT
TOWER 3 AND 4
14 - BACHELOR @ 1.4 PPU = 22 PEOPLE
228 - 1 BEDROOM APTS @ 1.4 PPU = 319 PEOPLE
40 - 2 BEDROOM APTS @ 2.1 PPU = 84 PEOPLE
TOTAL POPULATION TOWER 3 AND 4 = 426 PEOPLE
TOWER 5
115 - BACHELOR @ 1.4 PPU = 161 PEOPLE
112 - 1 BEDROOM APTS @ 1.4 PPU = 171 PEOPLE
50 - 2 BEDROOM APTS @ 2.1 PPU = 105 PEOPLE
6 - 3 BEDROOM APTS @ 3.1 PPU = 19 PEOPLE
TOTAL POPULATION TOWER 5 = 455 PEOPLE
TOWER 6
28 - BACHELOR @ 1.4 PPU = 39 PEOPLE
138 - 1 BEDROOM APTS @ 1.4 PPU = 221 PEOPLE
121 - 2 BEDROOM APTS @ 2.1 PPU = 254 PEOPLE
4 - 3 BEDROOM APTS @ 3.1 PPU = 19 PEOPLE
TOTAL POPULATION TOWER 6 = 527 PEOPLE
TOTAL POPULATION = 1408
TOTAL COMMERCIAL SPACE = 2181m² (0.2181ha) @ 28,000 L/ha/day

Revision	By	Appd.	YY.MM.DD
1	MJS	RB	24.07.19
0	MJS	RB	23.05.25

File Name: 160401676 D8.dwg
Dwn. Chkd. Dgn. YY.MM.DD

Permit-Seal



Client/Project

BRIGIL HOMES


BASELINE TOWERS 3-4-5-6
2946 BASELINE ROAD
OTTAWA, ON, CANADA

Title

SANITARY DRAINAGE PLAN

Project No. 160401676	Scale 1:400	Sheet 7 of 7	Revision 1
--------------------------	----------------	-----------------	---------------

SA-1

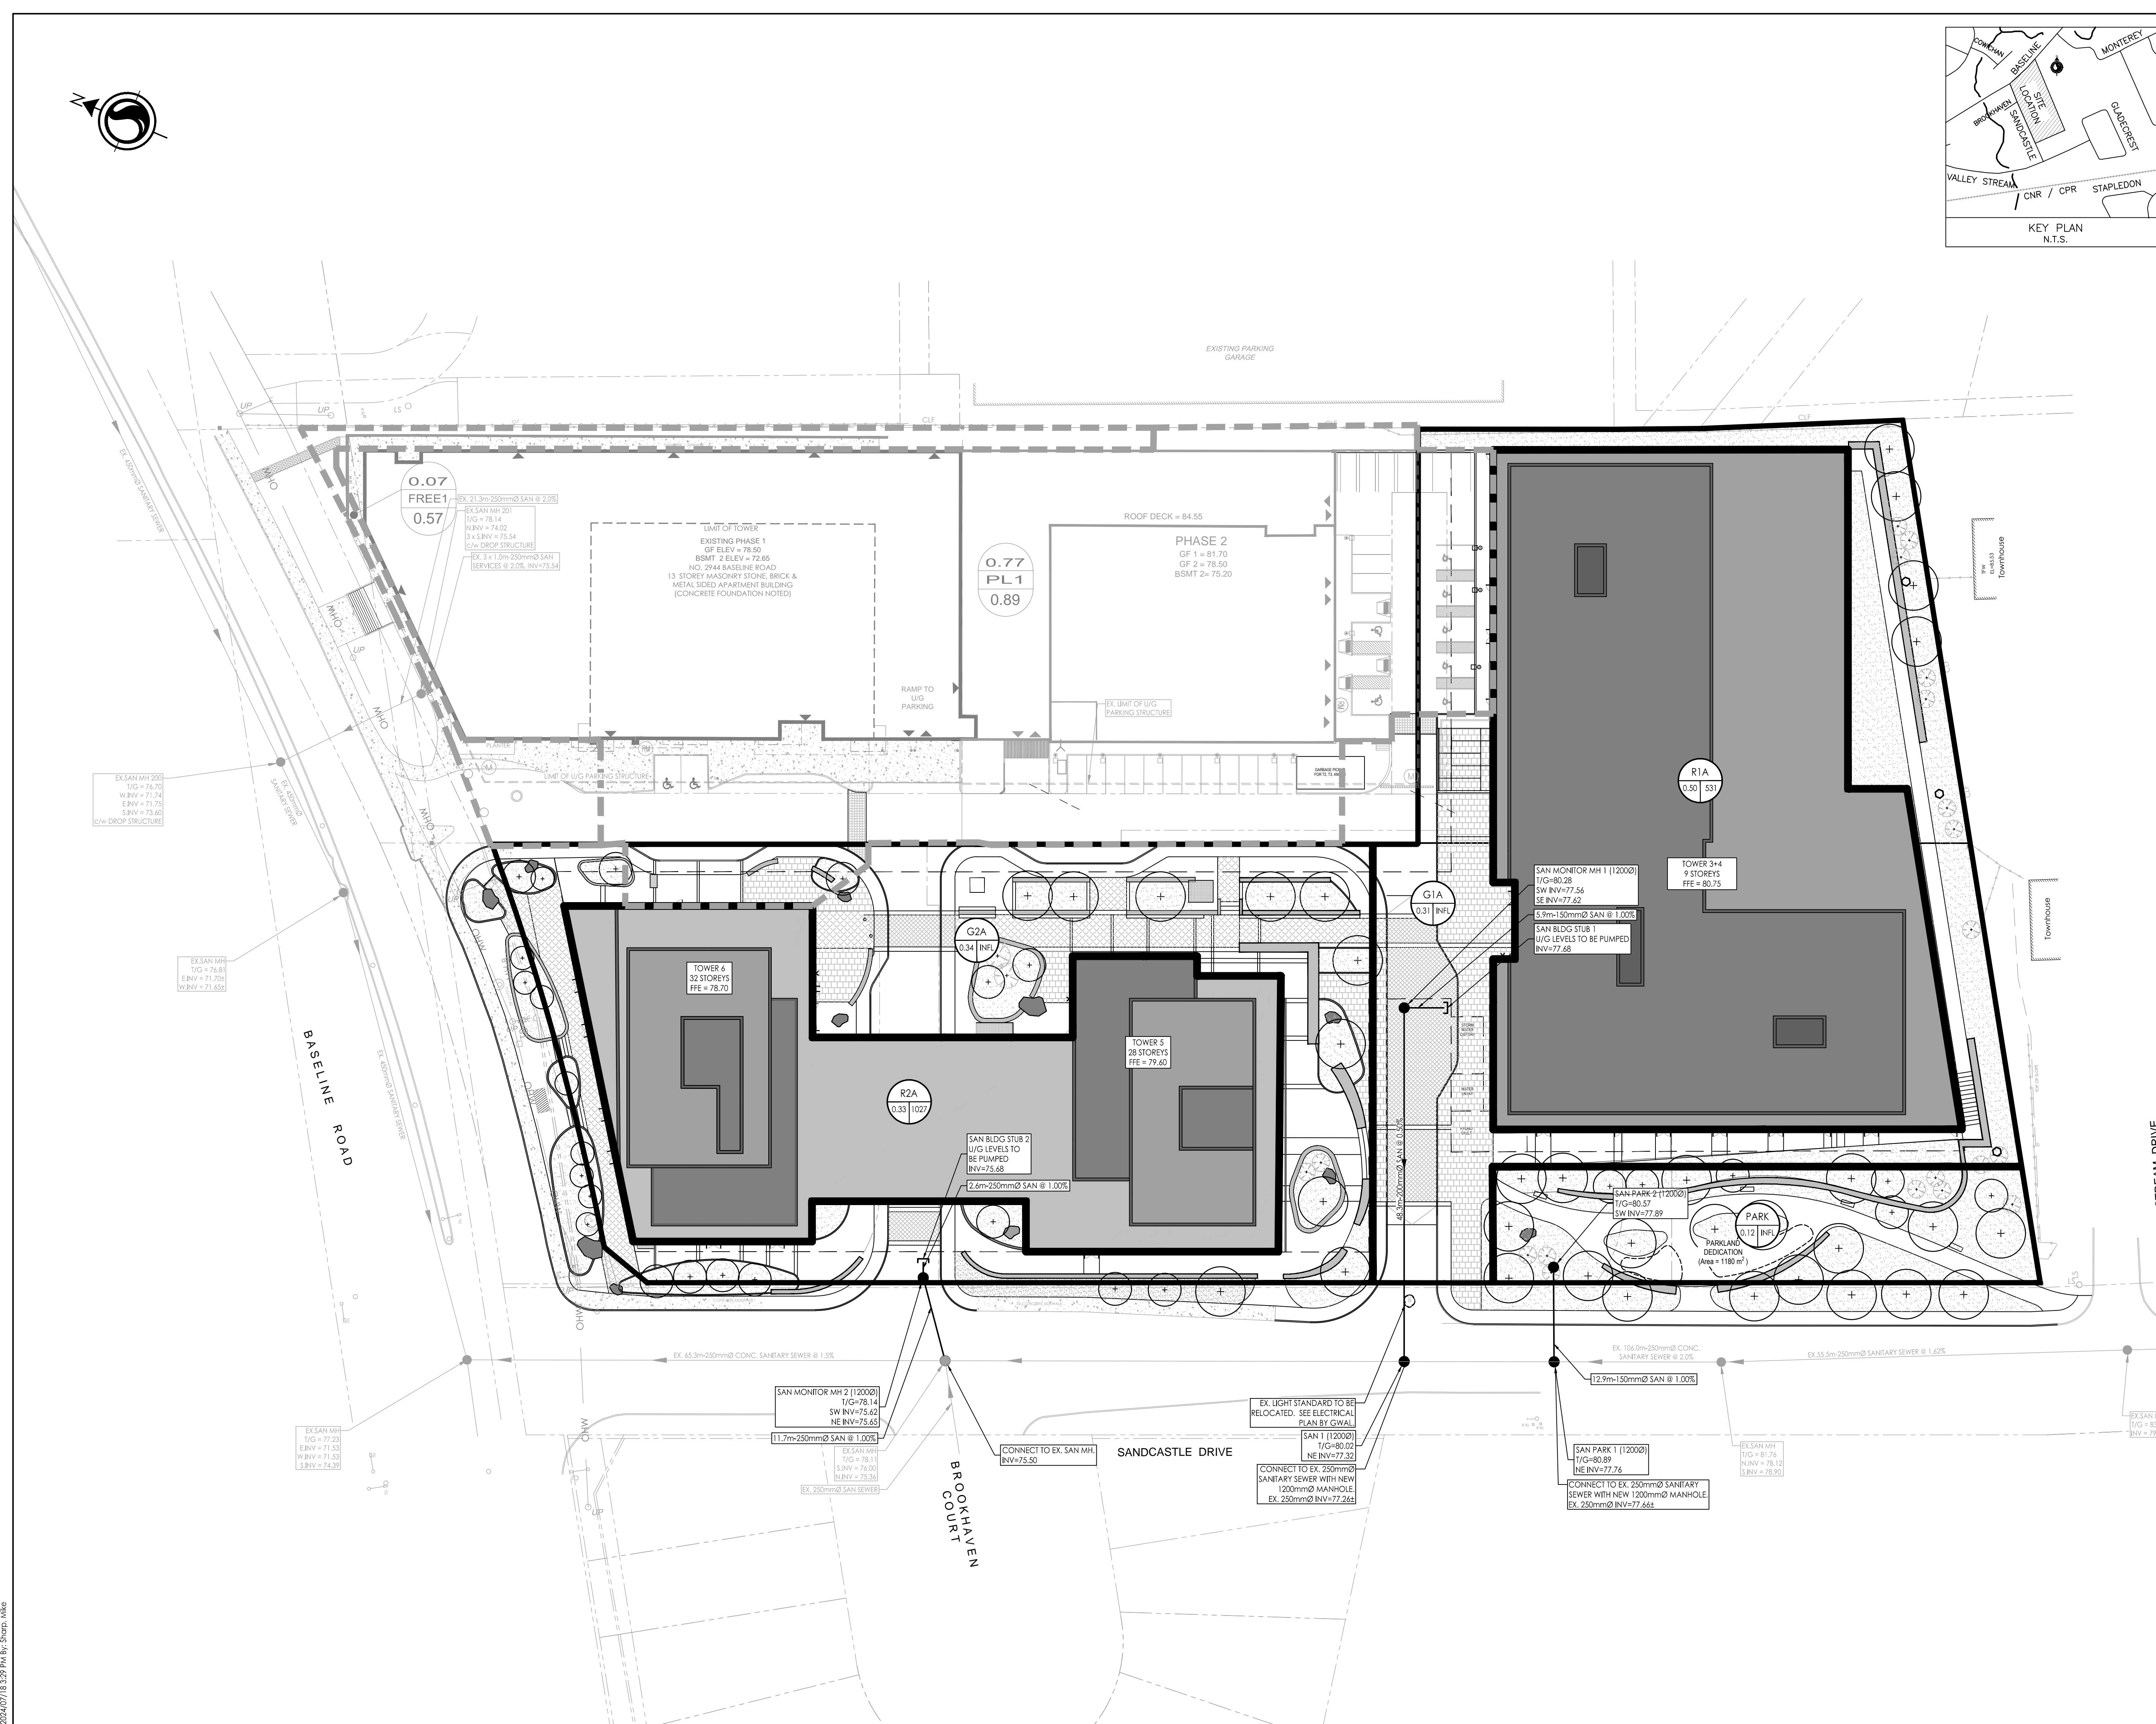

V:\1\160401676\160401676.dwg
2024/07/19 10:28:19 AM
4:35:45 PM

ORIGINAL SHEET - ARCH D