




Copyright Reserved

The Contractor shall verify and be responsible for all dimensions. DO NOT scale the drawing - any errors or omissions shall be reported to Stantec without delay.
The Copyrights to all designs and drawings are the property of Stantec. Reproduction or use for any purpose other than that authorized by Stantec is forbidden.

Legend

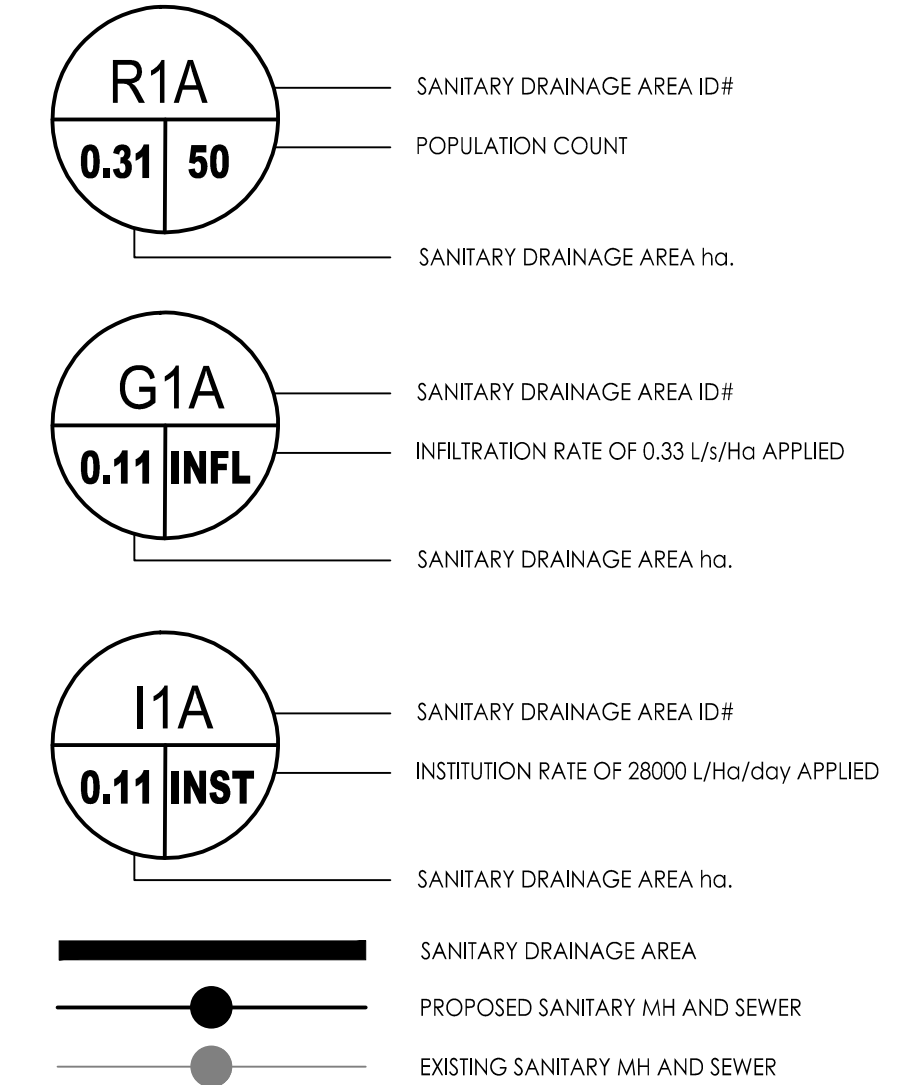

Notes

SANITARY STATS	
WITHROW TOWNHOMES:	
12 UNITS @ 2.7 PPU = 32 PEOPLE	
ROSSLAND TOWNHOMES:	
15 UNITS @ 2.7 PPU = 41 PEOPLE	
CHURCH BUILDING (GROUND FLOOR LEVEL):	
0.10 Ha @ 28000 L/ha/day	
8 STOREY APARTMENT BUILDING:	
21 - 1 BEDROOM UNITS @ 1.4 PPU = 29 PEOPLE	
22 - 2 BEDROOM UNITS @ 2.1 PPU = 46 PEOPLE	
14 - 3 BEDROOM UNITS @ 3.1 PPU = 43 PEOPLE	
TOTAL POPULATION = 191	

Revision	By	Appd.	YY.MM.DD
1	JP	RB	23.07.12
Permit-Seal			
File Name:	160401691.D8.F5.dwg	JP	RB
		Dwn.	Chkd.
		Dgn.	YY.MM.DD




Client/Project
Figurr Architects

JULIAN OF NORWICH
8 WITHROW AVENUE
Ottawa, ON

Title
FUNCTIONAL
SANITARY DRAINAGE PLAN

Project No. 160401691	Scale 1:300	Sheet 6 of 6	Revision 1
--------------------------	----------------	-----------------	---------------

SA-1 6 of 6 1

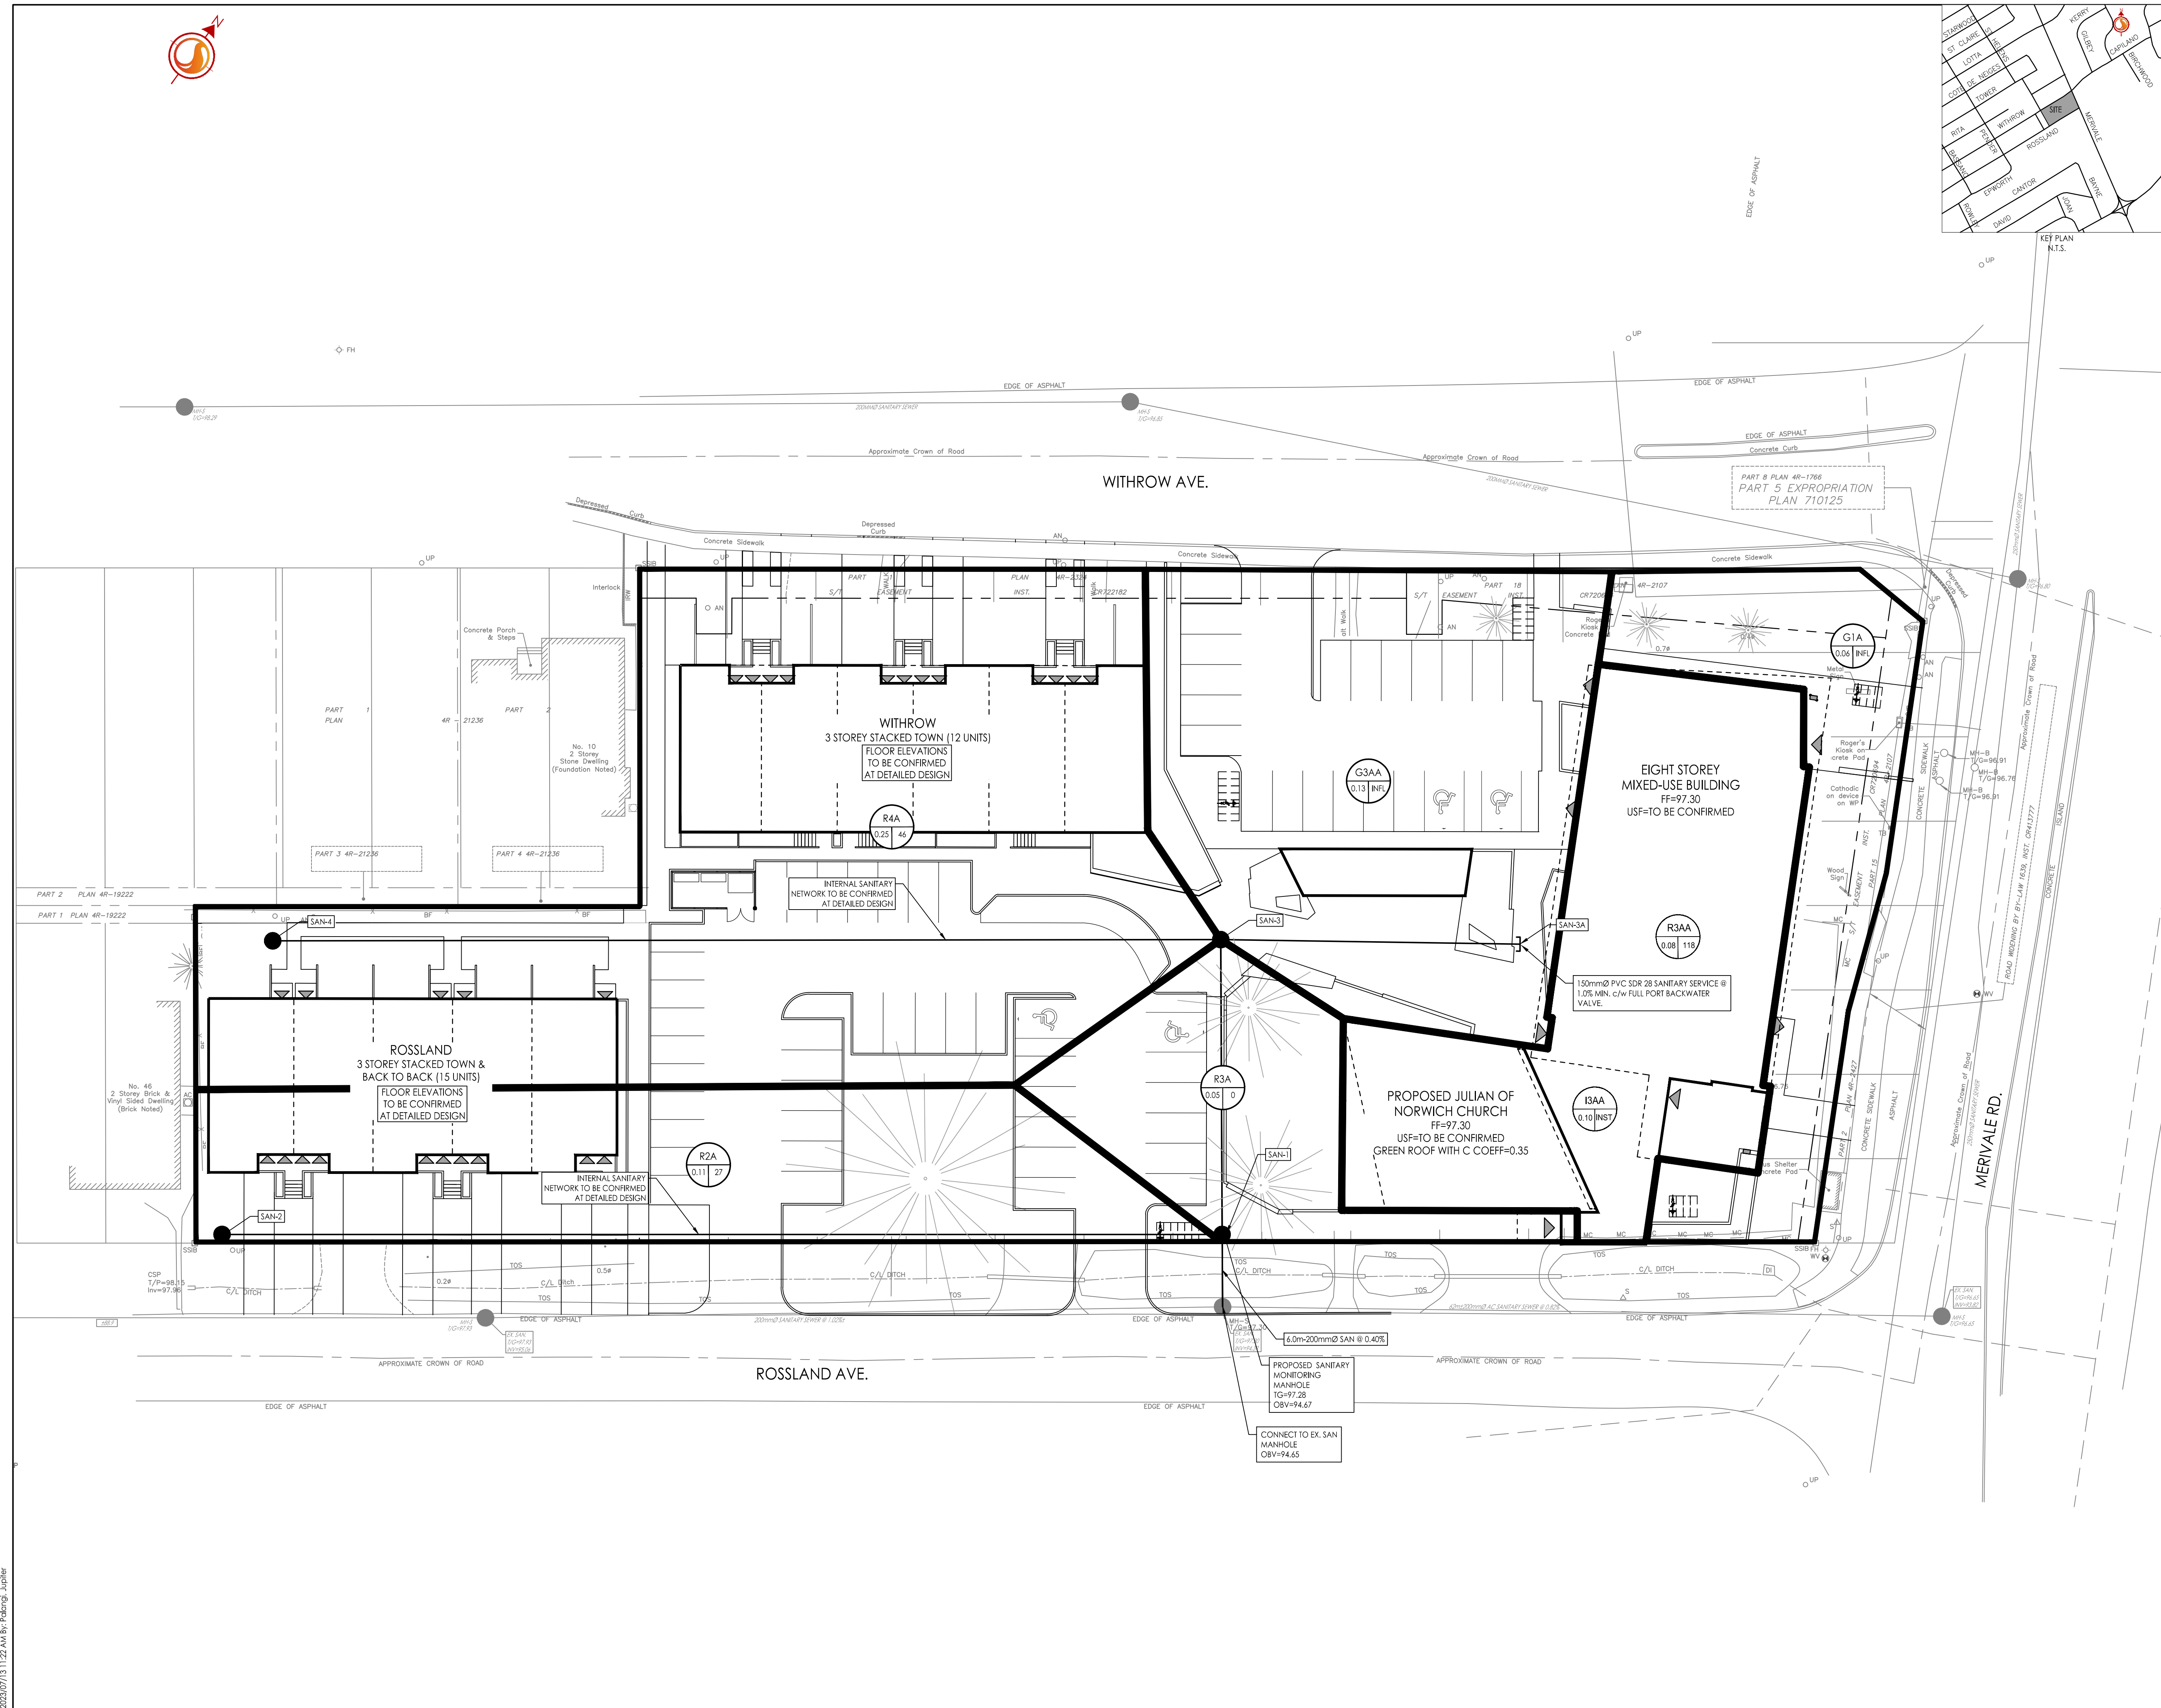

V:\1\160401691\160401691.dwg
 2023/07/13 11:22 AM
 ORIGINAL SHEET - ARCH D