



Enhancing our communities



1412 Stittsville Main Street

SITE SERVICING & STORMWATER MANAGEMENT REPORT

Elite Property Developments Inc.

Document Control

File:

524659

Date:

April
1, 2025

Prepared by:

Tatham Engineering Limited
5335 Canotek Road, Unit 100
Ottawa, Ontario K1J 9L4
T 613-747-3636
tathameng.com

Prepared for:

Elite Property Developments Inc.
10 Brad's Court
Stittsville, Ontario K2S 1V2

Authored by:	Reviewed by:
	
<p>Jeremy Ash, B.Sc.Eng., P.Eng. Director, Manager - Ottawa Office</p>	<p>Guillaume M. Courtois, C.E.T. Senior Technologist, Project Manager</p>

Disclaimer	Copyright
<p>The information contained in this document is solely for the use of the Client identified on the cover sheet for the purpose for which it has been prepared and Tatham Engineering Limited undertakes no duty to or accepts any responsibility to any third party who may rely upon this document.</p>	<p>This document may not be used for any purpose other than that provided in the contract between the Owner/Client and the Engineer, nor may any section or element of this document be removed, reproduced, electronically stored or transmitted in any form without the express written consent of Tatham Engineering Limited.</p>

Issue	Date	Description
1	July 30, 2024	Final Report
2	September 13, 2024	Revised Final Report
3	April 1, 2025	Revised Final Report

Document Contents

1	Introduction	1
2	Geotechnical Investigation.....	2
3	Water Supply and Fire Protection	3
3.1	Existing Site Conditions.....	3
3.2	Domestic Water Demands	3
3.3	Water Service Sizing	4
3.4	Fire Protection	4
4	Sewage Collection	6
4.1	Existing Site Conditions.....	6
4.2	Sewage Flows	6
4.3	Sanitary Service Sizing	6
5	Stormwater Management	8
5.1	Stormwater Management Design Criteria.....	8
5.2	Existing Site Drainage Conditions.....	9
5.3	Existing Condition Hydrologic Analysis.....	9
5.4	Proposed SWM Plan	10
5.5	Water Quantity Control.....	11
5.6	Water Quality Control	12
6	Erosion and Sediment Control.....	13
7	Summary.....	14

Tables

Table 1: Hydrants Required for Fire Flow	5
Table 2: Existing Condition Peak Flow Summary	10
Table 3: Proposed Condition Peak Flow Summary	11



Figures

Figure 1: Existing Site Location..... 1
Figure 2: DP-1: Existing Condition Drainage Plan..... 15
Figure 3: DP-2: Proposed Condition Drainage Plan..... 16
Figure 4: STM-1: Proposed Condition Sub-catchments Plan..... 17

Drawings

- SC-1: Removal, Siltation and Erosion Control Plan
- SG-1: Site Grading Plan
- SS-1: Site Servicing Plan
- DET-1: Details
- DET-2: Details
- DET-3: Details

Appendices

- Appendix A: Water Supply Calculations
- Appendix B: Sewage Flow Calculations
- Appendix C: Stormwater Management Calculations
- Appendix D: Pre-consultation Meeting Feedback
- Appendix E: Correspondence with MVCA



1 Introduction

Tatham Engineering Limited (Tatham) has been retained by Elite Property Developments Inc. to prepare a Site Servicing & Stormwater Management (SWM) Report in support of Site Plan Approval (SPA) to allow for a proposed 306 m² three-storey, 18-unit, apartment building, with a semi-basement (sunken level), parking areas and landscaped areas at 1412 Stittsville Main Street in the City of Ottawa. Specifically, this report has been prepared to confirm the servicing and SWM designs for the site are in accordance with the appropriate municipal guidelines and the surrounding infrastructure has adequate capacity to service the development.

The site is approximately 0.14 ha and currently consists of an empty grassed lot. There is currently no existing vehicular entrance to the site.

The site and adjacent properties are zoned Traditional Mainstreet (TM9). The site is bounded by Stittsville Main Street to the northeast, a commercial plaza to the northwest, a treed area (as part of the neighbouring massage parlour) to the southwest, and a residential dwelling to the southeast. A key plan illustrating the site location is provided below, and on the drawings enclosed at the back of this report.

Figure 1: Existing Site Location



The servicing and SWM designs included herein are based on a topographic survey completed by Farley, Smith & Denis Surveying Ltd. completed on January 11, 2022.



2 Geotechnical Investigation

A geotechnical investigation to assess subsurface conditions was completed at the site by LRL Associates Ltd. (LRL) in September 2022. The report (dated September 2022, revised March 2025) has been submitted under separate cover.

A total of four boreholes, labelled BH1 through BH4, were drilled across the site (i.e. BH1 was drilled at the site frontage to the northeast and BH4 was drilled towards the back of the site) to obtain understanding of the site's soil conditions. The boreholes ranged from 2.18 m to 5.74 m below ground surface. At the surface of all boring locations, a 300 mm thick layer of topsoil was encountered. Sand was found underlying BH1 to a depth of 4.42 m. BH2-BH4 all were found to have a layer of glacial till underneath the topsoil to depths ranging between 2.18 and 5.74 m below grade.

Groundwater levels were observed within the boreholes at varying depths ranging from 1.8-2.0 m at BH 1, 2 and 3, while within BH4 groundwater was not encountered.

Practical auger refusal was encountered in all the boreholes, ranging in depths between 2.18 and 5.74 m, this was encountered on larger boulders within the glacial till, or possible bedrock.



3 Water Supply and Fire Protection

3.1 EXISTING SITE CONDITIONS

In the existing conditions, no water service is currently provided to the site. There is an existing 406 mm diameter watermain on Stittsville Main Street that provides a service connection opportunity for the proposed development.

Based on geoOttawa online mapping, there are four (4) municipal fire hydrants within 150 m of the site. The hydrants are located at:

- The southeast corner of the Stittsville Main Street and Wintergreen Drive intersection;
- The southwest corner of the Stittsville Main Street and Mulkins Street intersection;
- Near the end of Riverbank Court; and
- The southwest corner of the Stittsville Main Street and Beverly Street intersection.

The hydrants can be used for fire protection for the proposed development. The contributions of the existing nearby fire hydrants toward the proposed development's required fire flow are described in further detail in the sections below.

3.2 DOMESTIC WATER DEMANDS

The average day water consumption rate and maximum day and peak hour peaking factors used to calculate the water supply demands for the proposed development are based on the 2010 City of Ottawa Design Guidelines for Water Distribution, the 2010 City of Ottawa Technical Bulletin ISD-2010-2 and the 2018 City of Ottawa Technical Bulletin ISTB-2018-01.

Based on an average day water consumption rate of 280 L/c/d and maximum day peaking factor of 2.5 (multiplier with average day) and peak hour peaking factor of 2.2 (multiplier with maximum day) respectively, the water demand calculations for the proposed three-storey, 18-unit, apartment building confirm an average daily water demand of 0.08 L/s, a maximum daily demand of 0.21 L/s, and a peak hourly demand of 0.46 L/s. The water demands shall be re-confirmed by the mechanical engineer at the building permit phase.

The above water demands do not include allowances for fire protection (i.e. sprinkler systems, etc.), irrigation, etc.

The water demand calculations are included in Appendix A.



3.3 WATER SERVICE SIZING

Water service sizing calculations for the proposed condition have been completed using the demands established in Section 2.2 above.

Boundary condition results for the existing conditions were provided by the City of Ottawa and utilized to determine pressures for maximum day and peak hour scenarios as well as a third scenario for maximum day plus fire flow. The calculated pressures were found to be within the City of Ottawa pressure and demand objectives per Section 4.2.2 of the City of Ottawa Design Guidelines for Water Distribution, which are in conformity with MECP guidelines. The following pressures were calculated for the existing conditions:

- A maximum day demand pressure of 64.10 psi which is in the 50 to 80 psi MECP range;
- a peak hour demand pressure of 58.12 psi which is within the 40 to 80 psi MECP range; and
- A maximum day plus fire flow demand pressure of 55.0 psi which is not less than the 20 psi MECP desired pressure.

Based on the above, the proposed building will be serviced with a 100 mm diameter water service, from the existing municipal watermain on Stittsville Main Street to the three-storey, 18-unit, apartment building. The 100 mm diameter service provides additional capacity for potential unforeseen changes come the building permit phase and allows for potential future expansion of the proposed development.

The water service sizing and pressure calculations are included in Appendix A.

The existing municipal watermain on Stittsville Main Street and the required 100 mm diameter water service to the three-storey, 18-unit, apartment building are shown on the Site Servicing Plan (Drawing SS-1).

3.4 FIRE PROTECTION

The fire flow demand was calculated in accordance with the Fire Underwriters Survey, Water Supply for Public Fire Protection (FUS, 2020). This method is based on the type of building construction and the floor area of the building to be protected while accounting for reductions and surcharges related to combustibility of contents and building exposure of surrounding structures. The fire flow calculations resulted in a fire water demand of 4,000 L/min.

The proposed building is located within 90 m of a hydrant (on Riverbank Court), in compliance with OBC requirements. Fire flow protection can be provided by the additional three hydrants, mentioned in Section 3.1, which are within 150 m (uninterrupted path) of the proposed building.

Fire hydrant bonnets are color coded to indicate the available flow at a residual pressure of 150 kPa (20 psi), in accordance with the NFPA 291 Fire Flow Testing and Marking of Hydrants Code.



The existing hydrants near the site, all consist of a blue bonnet and as such are Class AA-rated hydrants. As summarized in Table 1, the required demand of 4,000 L/min for fire protection of the proposed building is available from the existing hydrants on Riverbank Court, Mulkins Street, Wintergreen Drive, and Beverly Street.

Table 1: Hydrants Required for Fire Flow

HYDRANT CLASS	DISTANCE TO BUILDING (m) ¹	CONTRIBUTION TO REQUIRED FIRE FLOW (L/min)	NUMBER OF USABLE NEARBY HYDRANTS	MAXIMUM FLOW TO BE CONSIDERED (L/min)	CUMULATIVE MAXIMUM FLOW TO BE CONSIDERED (L/min)
AA	≤ 75	5,700	1	5,700	17,100
AA	> 75 & ≤ 150	3,800	3	3,800	
A	≤ 75	3,800	0	0	
A	> 75 & ≤ 150	2,850	0	0	
B	≤ 75	1,900	0	0	
B	> 75 & ≤ 150	1,500	0	0	
C	≤ 75	800	0	0	
C	> 75 & ≤ 150	800	0	0	

Notes: ¹ Distance of contributing hydrant from the structure, measured in accordance with NFPA 1.

A hydrant flow test is recommended to confirm the hydrant classes, thereby confirming adequate flow and pressure is available for fire protection.

The fire flow calculations are included in Appendix A.



4 Sewage Collection

4.1 EXISTING SITE CONDITIONS

In existing conditions, there is currently no sewage service to the site. There is an existing 600 mm diameter sanitary sewer on Stittsville Main Street that provides a service connection opportunity for the proposed development.

4.2 SEWAGE FLOWS

Sewage flow calculations for the proposed development have been completed using the 2012 City of Ottawa Sewer Design Guidelines and the 2018 City of Ottawa Technical Bulletin ISTB-2018-01.

The average daily sewage design flow for the proposed development was determined to be 0.22 L/s, inclusive of extraneous flow. The peak daily sewage flow is anticipated to be 0.44 L/s.

The increased flow to the downstream sanitary sewer system is considered negligible as the receiving 600 mm diameter sanitary sewer within Stittsville Main Street has an approximate capacity of 271.89 L/s. The calculated site flow of 0.44 L/s represents a marginal flow increase of 0.2% to the receiving sewer. Thus, the proposed development does not adversely affect the downstream sanitary sewer system and sufficient system capacity is available to service the development.

The sewage flow calculations are included in Appendix B.

4.3 SANITARY SERVICE SIZING

The design criteria used to size the sanitary service from the proposed building structure to the existing 600 mm diameter sanitary sewer on Stittsville Main Street are as per the 2012 City of Ottawa Sewer Design Guidelines, the 2018 City of Ottawa Technical Bulletin ISTB-2018-01, the 2008 Ministry of the Environment, Conservation and Parks (MECP) Design Guidelines for Sewage Works, and the 2012 OBC. The design criteria are summarized as follows:

- Peak sewage flow derived from the Harmon formula;
- Permissible sewage velocity within MECP range of 0.6 and 3.0 m/s;
- Peak extraneous flow of 0.33 L/s/ha per City of Ottawa Technical Bulletin ISTB-2018-01; and
- Minimum sanitary sewer depth of 2.5 m as per City of Ottawa Sewer Design Guidelines.



Based on the above criteria, the peak sewage flow was calculated to be 0.44 L/s, inclusive of extraneous flow. A 150 mm diameter sanitary service is proposed and will be sufficient to convey the peak sewage flows to the existing municipal sewage collection system on Stittsville Main Street.

The sanitary service sizing calculations are included in Appendix B.

The proposed 150 mm diameter sanitary service is shown on the Site Servicing Plan (Drawing SS-1).



5 Stormwater Management

The primary objective of the SWM plan is to demonstrate that post-development conditions will not adversely impact the hydrologic cycle and surface water runoff characteristics of the area. This will be accomplished by evaluating the effects of the proposed development on local drainage conditions. Where necessary, solutions will be provided to mitigate any adverse impacts. The stormwater management sections of the report will present the following:

- Existing runoff conditions including constraints and opportunities for improvement;
- Criteria to be applied in the SWM design;
- An overall SWM plan that complies with municipal and agency technical SWM guidelines; and
- Erosion and sediment control strategies.

The SWM plan was prepared recognizing provincial guidelines on water resources and the environment, including the following publications:

- Design Criteria for Sanitary Sewers, Storm Sewers and Forcemains for Alterations Authorized under Environmental Compliance Approval (The Ministry of the Environment, Conservation and Parks, 2022);
- The City of Ottawa Sewer Design Guidelines (2012) and relevant technical bulletins (ISDTB-2014-01, PIEDTB-2016-01, ISTB 2018-01, ISTB-2018-04 and ISTB-2019-02);
- Erosion and Sediment Control Guide for Urban Construction (Toronto and Region Conservation Authority, 2019); and
- Carp River Watershed/Subwatershed Study (Robinson Consultants, 2004).

5.1 STORMWATER MANAGEMENT DESIGN CRITERIA

Criteria met regarding drainage and stormwater management on the site are summarized as follows:

- the site will be developed in accordance with applicable municipal, provincial, and conservation authority, guidelines and standards;
- attenuate the proposed condition peak flow rates from all storm events (up to and including the 100-year storm) to the allowable 2-year existing condition peak flow rate;
- MECP “Enhanced” level water quality control, including 80% TSS removal, is required to ensure the development will have no negative impacts on the downstream receivers;



- safe conveyance of runoff from all storms up to and including the 100-year storm;
- the proposed storm sewers will be sized for conveyance of the 5-year design storm; and
- erosion and sediment control measures to be implemented during construction and to remain in place until the proposed development is complete and stabilized thereby minimizing the potential for erosion and sediment transport off-site.

5.2 EXISTING SITE DRAINAGE CONDITIONS

The existing topography, ground cover, and drainage patterns were obtained through a review of available plans, base mapping and site investigation. A detailed topographic survey of the site was completed by Farley, Smith & Denis Surveying Ltd. 2022, completed on January 11, 2022, to confirm the existing features and elevations.

The existing vacant site is approximately 0.14 ha and consists of grass and treed land. The topography of the site is relatively flat.

Runoff from the existing condition drainage area (Drainage Area 101), drains overland, from the site's northwest, southwest, and southeast property limits towards Stittsville Main Street where it is captured by an existing boulevard catch basin immediately northeast of the property line within Stittsville Main Street and conveyed to the existing 900 mm diameter municipal storm sewer on Stittsville Main Street.

The Ontario Soil Survey Complex characterizes the native soils onsite as Granby, having a corresponding hydrologic soil group B.

The Existing Condition Drainage Plan (Drawing DP-1), illustrating the existing condition drainage characteristics of the site, is attached at the back of this report.

5.3 EXISTING CONDITION HYDROLOGIC ANALYSIS

The Rational Method was used to quantify the existing condition peak flows from Drainage Area 101. The model input parameters are provided in Appendix C, including runoff coefficient and time of concentration.

The peak flow for the 2-year storm event was calculated using the City of Ottawa IDF data. The existing condition peak flow is shown in Table 2, and the detailed analysis is included in Appendix C.



Table 2: Existing Condition Peak Flow Summary

DESIGN STORM	EXISTING CONDITION PEAK FLOW (L/s) DRAINAGE AREA 101 0.14 ha
2-Year	4.2

In accordance with City of Ottawa guidelines, as the Rational Method was used to quantify the existing condition 2-year peak flow in Table 2 above, and as the proposed on-site SWM facility (discussed in the sections below) will consist of an underground storage chamber system, the allowable release rate for the site was confirmed to be 2.1 L/s; half of the existing condition 2-year peak flow.

5.4 PROPOSED SWM PLAN

The SWM plan recognizes the SWM requirements for the site and has been developed to follow the existing topography of the land as much as feasibly possible to maintain the existing condition drainage patterns, while safely conveying stormwater runoff overland through the site.

In the proposed condition, the site will consist of a 306 m² three-storey, 18-unit, apartment building, with basement, covered parking areas, and landscaped areas. The site entrance will be located near the east corner of the site on Stittsville Main Street and will provide access to the site.

Treated and controlled runoff from the site (Drainage Area 201) will discharge to the existing 900 mm diameter storm sewer on Stittsville Main Street.

The proposed SWM plan is summarized as follows:

- Controlled runoff from Drainage Area 201 (0.14 ha) will discharge to the existing 900 mm diameter storm sewer on Stittsville Main Street, to remain consistent with predevelopment conditions. The post development peak flow rate from this area during a 100-year event (in accordance with the pre application consultation meeting comments) will be controlled to half (0.5x) the 2-year pre-development peak flow from Drainage Area 101 (0.14 ha). The above reflects typical stormwater quantity control for sites fronting onto municipal roads serviced with municipal storm sewer.
- Runoff from Drainage Area 201 will be captured by a series of catchbasins and catchbasin-manholes as well as a series of lawn catchbasins located along the perimeter of the site, retained in an underground storage system consisting of underground storage chambers



(Stormtech Model SC-310), and controlled by a flow restrictor (Hydrovex Model 50 VHV-1) located in CBMH 5.

- Downstream of the orifice flow control, runoff will be treated by a proposed Stormceptor Model EFO4 oil-grit separator (OGS) capable of providing MECP “Enhanced” level water quality treatment, including minimum 80% TSS removal from on-site runoff.
- All internal storm sewers will be sized based on the 5-year design storm. Additionally, storage volumes pertaining to the 2-year and 5-year post-development storm intensities will be stored within the proposed underground storage chambers and drainage structures. Post-development storm intensities greater than the 5-year storm will utilize underground storage as well as parking lot surface storage (up to a maximum ponding depth of 0.3m).

The Proposed Condition Drainage Plan (Drawing DP-2), illustrating the proposed condition drainage characteristics of the site, is attached at the back of this report.

5.5 WATER QUANTITY CONTROL

A Hydrovex model 50 VHV-1 flow restrictor, installed at the CBMH5 outlet, is proposed to control peak flows from Drainage Area 201, to ensure the 100-year post development peak flow from the site is less than or equal to half (0.5x) of the existing 2-year peak flow rate from Drainage Area 101 (existing condition).

The Modified Rational Method was used to quantify runoff rates and storage volumes required to attenuate proposed condition peak flow rates from all storm events (up to and including the 100-year storm) to the allowable 2-year existing condition peak flow rate. A summary of the existing and proposed condition peak flow rates is summarized in Table 3 below. The detailed peak flow calculations are included in Appendix C.

Table 3: Proposed Condition Peak Flow Summary

DESIGN STORM	PROPOSED CONDITION PEAK FLOW (L/s)		STORAGE VOLUME PROVIDED (m ³)	WATER LEVEL (m)
	DRAINAGE AREA 201 0.97 ha	CONTROLLED		
100-Year		2.0 (2.1)	77.5	117.45

Note: (2.1) – Allowable release rate (Peak flow attenuation to 2-yr existing condition peak flow rate x0.5).

Table 3 confirms the proposed SWM plan will attenuate the proposed condition 100-year peak flow below the existing condition 2-year peak flow.

The maximum storage required during a 100-year storm event was determined to be 72.8 m³, whereas 26.1 m³ of storage volume is provided underground (via the chamber system and



drainage structures) and 51.4 m³ of storage is provided above ground (within the parking area), totaling 77.5 m³ of available storage. The underground storage chambers, drainage structures, pipes, and parking surface ponding areas are shown on Drawing SS-1.

5.6 WATER QUALITY CONTROL

The proposed water quality treatment objective under the proposed condition is to provide MECP enhanced level treatment including 80% TSS removal from on-site runoff.

Water quality control for the development will be provided via a proposed Stormceptor Model EFO4 oil-grit-separator (OGS). Details related to the OGS are discussed in the section below.

Further to the water quality treatment provided by the above-mentioned OGS unit, as infiltration measures are encouraged where possible by the Carp River Watershed/Sub watershed Study, on-site infiltration measures by means of enhanced grassed swales and underground open-bottom stormwater storage chambers have been incorporated into the proposed development's SWM design in an effort to promote infiltration to the extent possible. The enhanced grassed swales and underground open-bottom stormwater storage chambers will provide opportunities for infiltration and pre-treatment of runoff upstream of the OGS.

5.6.1 Oil-grit-separator

All runoff from Drainage Area 201 will be treated by a Stormceptor Model EFO4 OGS prior to discharging into the 900 mm diameter storm sewer on Stittsville Main Street. The OGS has been sized to treat a minimum of 90% of annual runoff and provide 80% TSS removal based on a fine particle size distribution. The specified Stormceptor Model EFO4 will provide nearly 100% TSS removal from the contributing drainage area, thus exceeding the MECP's requirement for enhanced level water quality control. The Stormceptor EFO Sizing Report is included in Appendix C.



6 Erosion and Sediment Control

Erosion and sediment control will be implemented for all construction activities within the development site, including vegetation clearing, topsoil stripping, drive aisle and parking area construction, and stockpiling of materials. The principles considered and to be utilised to minimize erosion and sedimentation at the site and resultant negative environmental impacts consist of the following:

- Minimize disturbance activities where possible;
- Expose the smallest possible land area to erosion for the shortest possible time;
- Institute specified erosion control measures immediately;
- Implement sediment control measures before the outset of construction activities;
- Carry out regular inspections of erosion/sediment control measures and repair or maintain as necessary; and
- Seed or sod exposed soils as soon as possible after construction and keep chemical applications to suppress dust and control pests and vegetation to a minimum.

The proposed grading and building construction for the subject site will be carried out in such a manner that a minimum amount of erosion occurs and such that sedimentation facilities control any erosion that does occur. Specific erosion, sediment, and pollution control measures included within the proposed design, which are to be utilized on-site, consist of the following:

- Installing and maintaining the sediment traps (specifically the Terrafix Siltsacks) within the specified drainage structures;
- Placing and maintaining a stone mud mat at the site's construction entrance;
- Installing and maintaining heavy duty silt fence, as per OPSD 219.180 along the perimeter of the site; and
- Bi-weekly inspections of control measures to be instituted through a monitoring and mitigation plan and repairs made as necessary.

The proposed erosion and sediment controls are shown on the Siltation and Erosion Control Plan (Drawing SC-1).



7 Summary

The proposed site development has been designed recognizing the pertinent Municipal, Agency, and Provincial guidelines along with site specific constraints and criteria.

The domestic water supply to the proposed building will be provided via a 100 mm diameter water service connected to the existing 406 mm diameter watermain on Stittsville Main Street. The available fire flow from the nearest hydrant on Riverbank Court alone is sufficient to protect the proposed structure from fire. The most up to date boundary conditions have been reviewed by Tatham to ensure they are still adequate for the proposed system.


A 150 mm diameter sanitary service is required from the building structure to the existing 600 mm diameter municipal sanitary sewage system on Stittsville Main Street. We have assumed the existing municipal sanitary sewer system, and the municipal wastewater treatment plant have adequate capacity to service the proposed development, however, these are required to be confirmed by the City.


The SWM plan for the site includes an underground storage system consisting of underground storage chambers to retain runoff. Runoff from the site will be controlled by a Hydrovex model 50 VHV-1 flow regulator, prior to discharging to the 900 mm diameter storm sewer on Stittsville Main Street. The 100-year post development peak flow will be controlled to half (0.5x) the 2-year existing condition peak flow. Water quality control is proposed by means of a Stormceptor Model EFO4 OGS, which achieves MECP enhanced level water quality control.

We trust this report is sufficient to confirm the proposed development can be adequately serviced with domestic and fire water supply and sewage collection and will have no negative impact with regards to SWM.




LEGEND

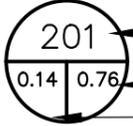-  SUBJECT PROPERTY BOUNDARY (APPROXIMATE)
-  DRAINAGE AREA BOUNDARY
-  PRE-EXISTING CONDITION DRAINAGE DIRECTION
-  DRAINAGE AREA ID
RUNOFF COEFFICIENT
AREA (ha.)
-  PROPOSED SWALE CONTRIBUTION AREA

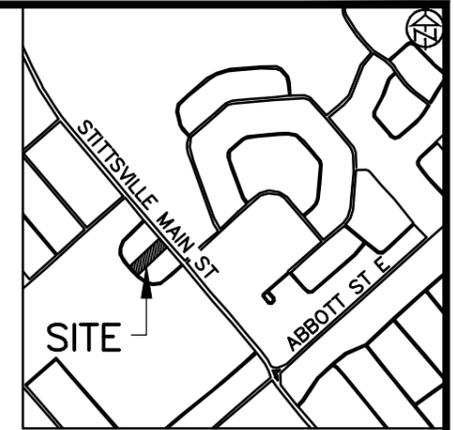

KEY PLAN

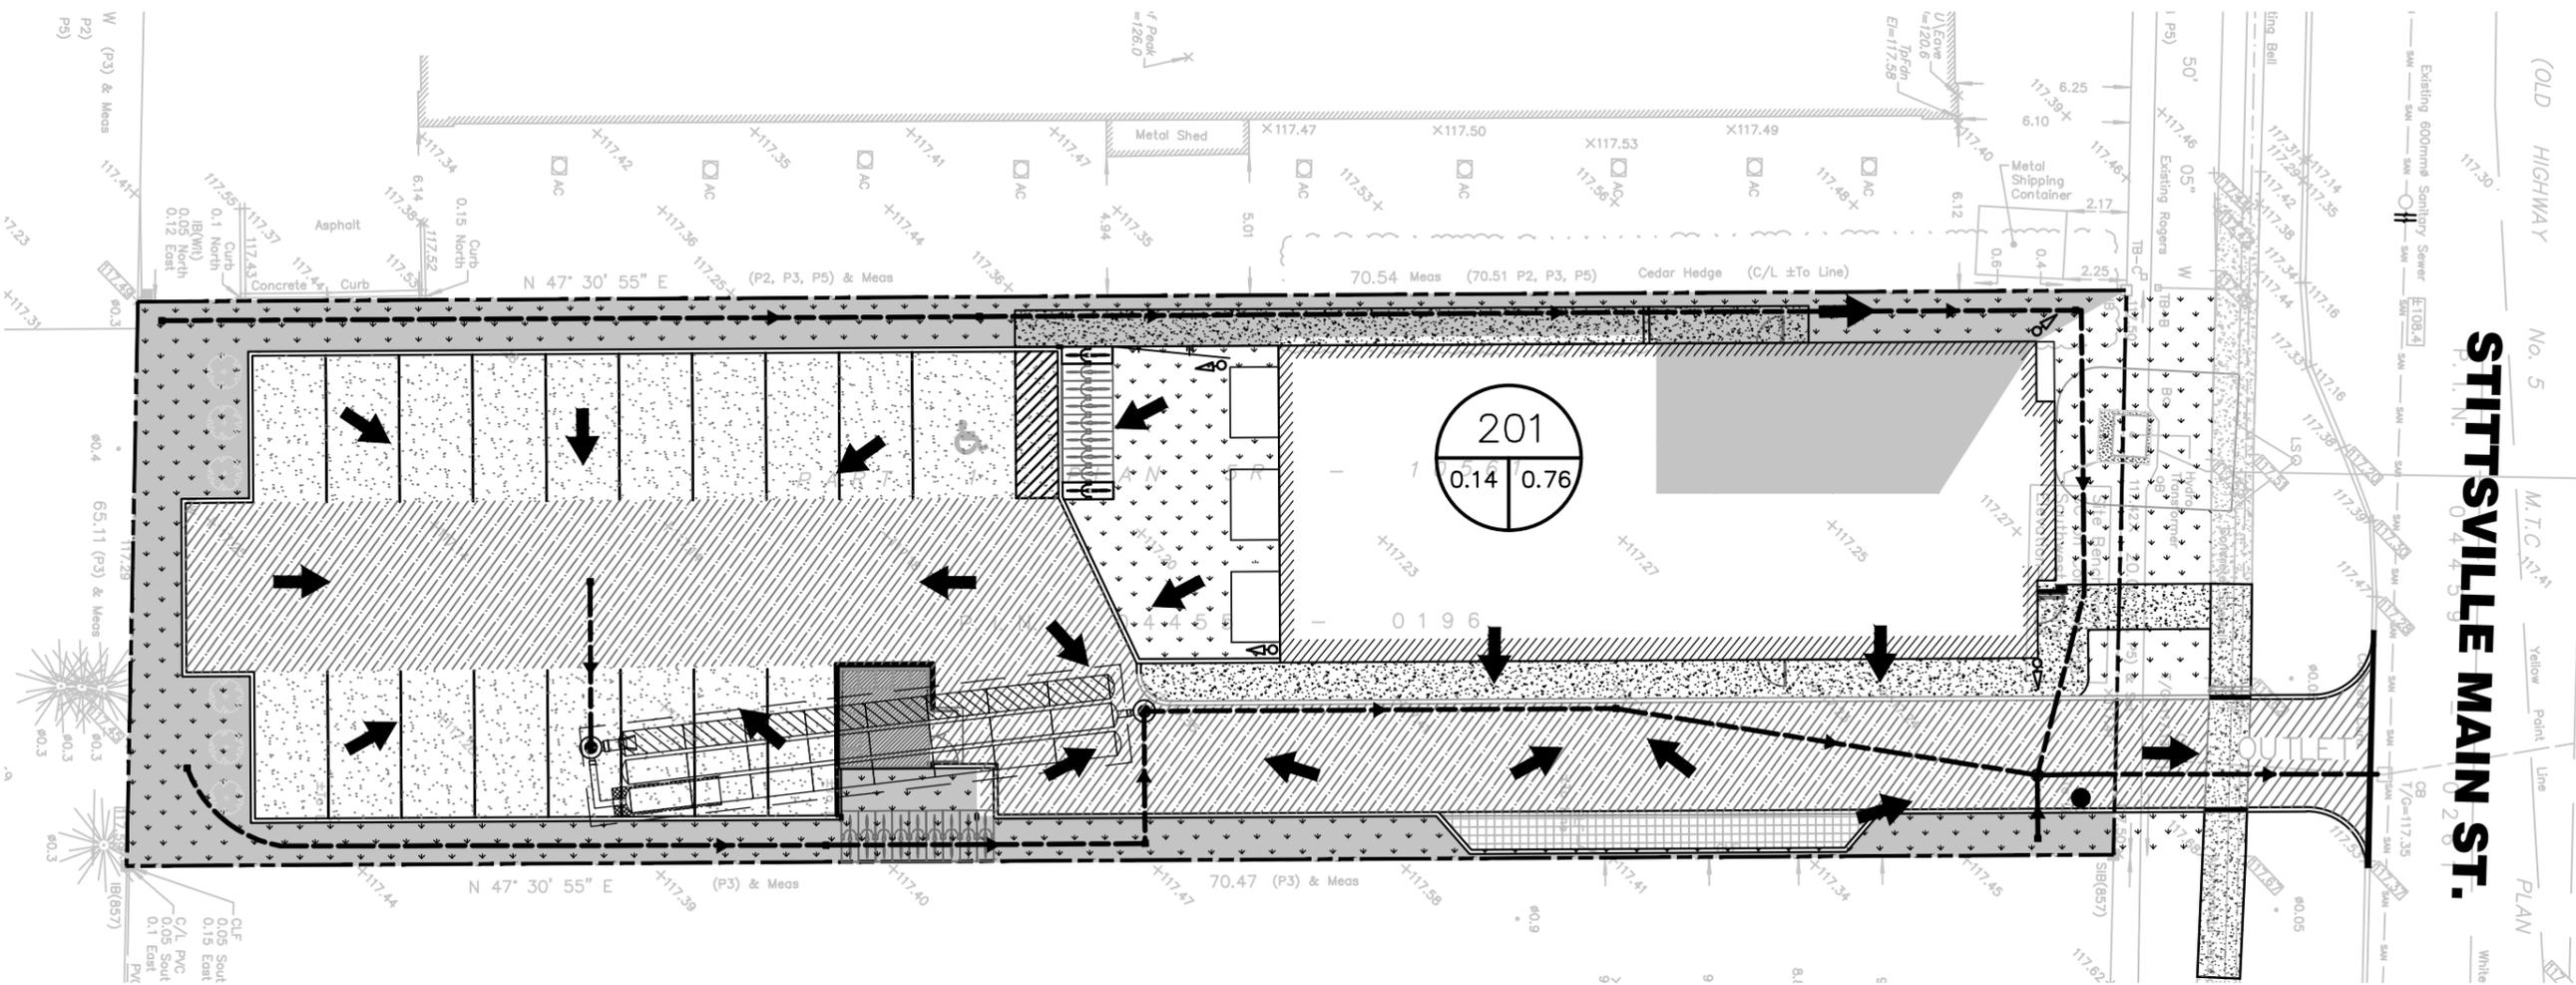


CONTRACT DRAWINGS
 CONTRACTOR MUST VERIFY ALL DIMENSIONS AND BE RESPONSIBLE FOR SAME. ANY DISCREPANCIES MUST BE REPORTED TO THE ENGINEER BEFORE COMMENCING WORK. DRAWINGS ARE NOT TO BE SCALED.
 TATHAM ENGINEERING LIMITED CLAIMS COPYRIGHT TO THIS DOCUMENT WHICH MAY NOT BE USED FOR ANY PURPOSE OTHER THAN THAT PROVIDED IN THE CONTRACT BETWEEN THE OWNER/CLIENT AND THE ENGINEER WITHOUT THE EXPRESS CONSENT OF TATHAM ENGINEERING LIMITED.


TOPOGRAPHIC SURVEY WAS COMPLETED BY FARLEY, SMITH & DENNIS SURVEYING LTD. ON JANUARY 11, 2022.



PROPOSED CONDITION DRAINAGE PLAN		DWG. No.
		DP-2
SCALE: 1:250	DRAWN: HY	DATE: SEPT, 2024
		JOB NO. 524659

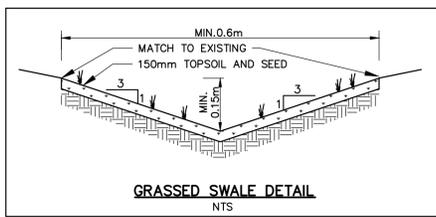


GRASSSED SWALE DETAIL
NTS

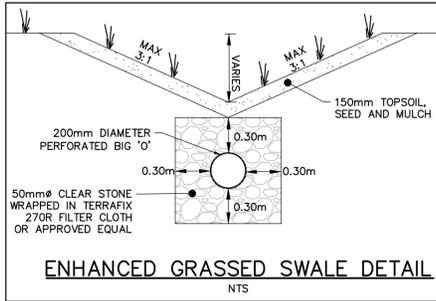


ENHANCED GRASSSED SWALE DETAIL
NTS

PAVEMENT STRUCTURE (PGAC 58-34)			
Course	Compaction Requirement	Light Duty	Heavy Duty
Surface Course Asphalt	OPSS 1150	50mm HL3	40mm HL3
Binder Course Asphalt	OPSS 1150		50mm HL8
Granular Base	100% SPMD	150mm OPSS 1010 Granular A	150mm OPSS 1010 Granular A
Granular Subbase	100% SPMD	350mm OPSS 1010 Granular B	450mm OPSS 1010 Granular B

PAVEMENT STRUCTURE AS PER GEOTECHNICAL INVESTIGATION PROVIDED BY LRL ENGINEERING LTD. DATED SEPTEMBER 2022.

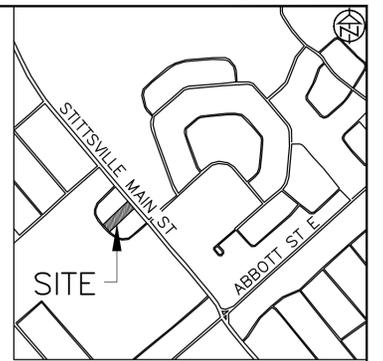

KEY PLAN - N.T.S.

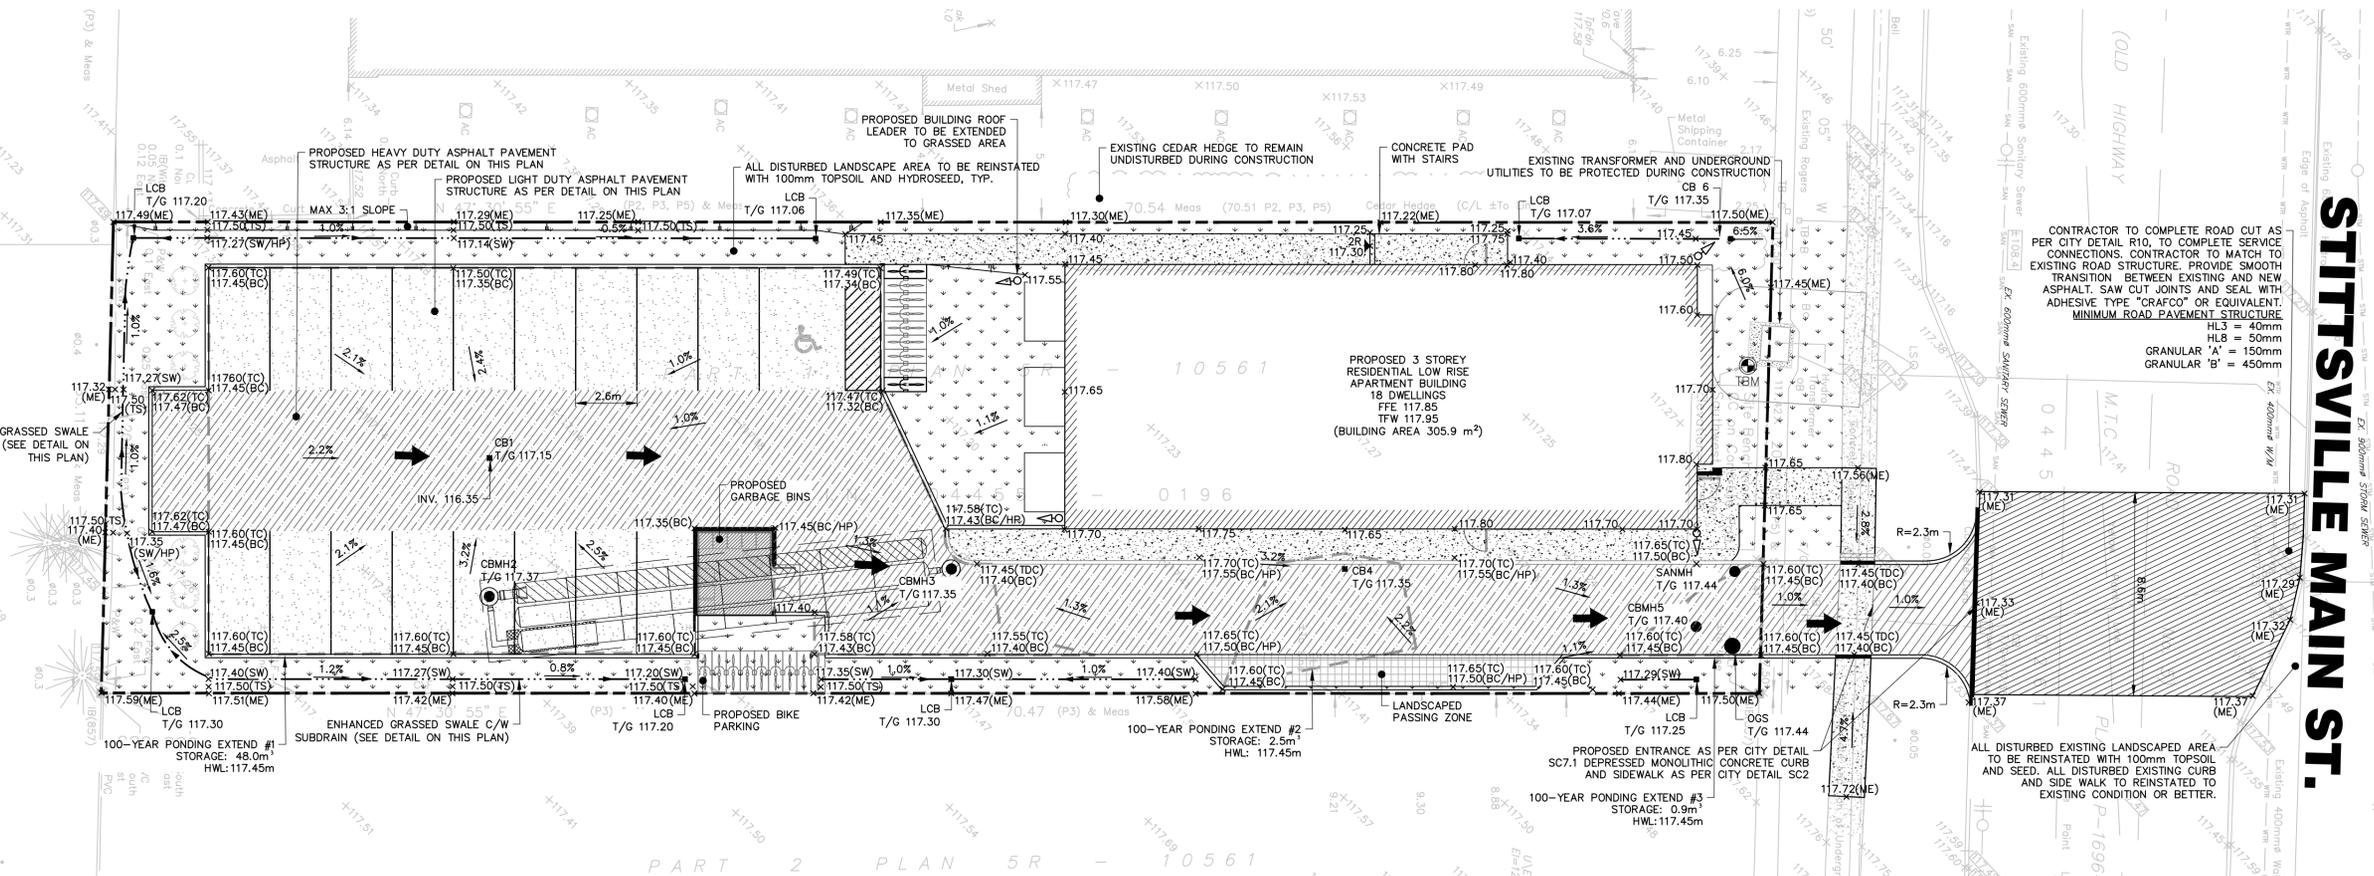

CONTRACTOR TO COMPLETE ROAD CUT AS PER CITY DETAIL R10, TO COMPLETE SERVICE CONNECTIONS. CONTRACTOR TO MATCH TO EXISTING ROAD STRUCTURE. PROVIDE SMOOTH TRANSITION BETWEEN EXISTING AND NEW ASPHALT. SAW CUT JOINTS AND SEAL WITH ADHESIVE TYPE "CRAFCO" OR EQUIVALENT. MINIMUM ROAD PAVEMENT STRUCTURE
HL3 = 40mm
HL8 = 50mm
GRANULAR 'A' = 150mm
GRANULAR 'B' = 450mm

STITTSVILLE MAIN ST.

LEGEND

- PROPOSED CURB
- PROPOSED DEPRESSED CURB
- EXISTING CATCHBASIN
- EXISTING MANHOLE
- ← PROPOSED OVERLAND FLOW ROUTE
- ▨ PROPOSED HEAVY DUTY ASPHALT
- ▩ PROPOSED LIGHT DUTY ASPHALT
- × 262.25 PROPOSED ELEVATION
- × 262.25 (HP) PROPOSED HIGH POINT ELEVATION
- × 262.25 (ME) PROPOSED ELEVATION MATCH EXISTING
- × 262.25 (TC) PROPOSED TOP OF CURB
- × 262.25 (BC) PROPOSED BOTTOM OF CURB
- × 262.25 (TW) PROPOSED TOP OF RETAINING WALL
- × 262.25 (BW) PROPOSED BOTTOM OF RETAINING WALL
- × 262.25 (SW) PROPOSED BOTTOM OF SWALE
- × 262.25 (TS) PROPOSED TOP OF SWALE
- × 262.25 (TDC) PROPOSED TOP OF DEPRESSED CURB
- ◊ PROPOSED ROOF LEADER
- CB PROPOSED CATCHBASIN
- LCB PROPOSED LAWN CATCHBASIN
- CBMH PROPOSED CATCHBASIN MANHOLE
- STMMH PROPOSED STORM MANHOLE
- SANMH PROPOSED SANITARY MANHOLE
- OGS PROPOSED OIL GRIT SEPARATOR
- ▽ PROPOSED DOOR ENTRANCE/EXIT
- APPROXIMATE PROPERTY BOUNDARY
- - - 100 YEAR HIGH WATER LEVEL

DISCLAIMER AND COPYRIGHT
CONTRACTOR MUST VERIFY ALL DIMENSIONS AND BE RESPONSIBLE FOR SAME. ANY DISCREPANCIES MUST BE REPORTED TO THE ENGINEER BEFORE COMMENCING WORK. DRAWINGS ARE NOT TO BE SCALED.
TATHAM ENGINEERING LIMITED CLAIMS COPYRIGHT TO THIS DRAWING WHICH MAY NOT BE USED FOR ANY PURPOSE OTHER THAN THAT PROVIDED IN THE CONTRACT BETWEEN THE OWNER/CLIENT AND THE ENGINEER WITHOUT THE EXPRESS CONSENT OF TATHAM ENGINEERING LIMITED.

TOPOGRAPHIC SURVEY WAS COMPLETED BY FARLEY, SMITH & DENNIS SURVEYING LTD. ON JANUARY 11, 2022.
ELEVATIONS ARE DERIVED FROM ONTARIO CONTROL MONUMENT 0011968U118, HAVING A PUBLISHED ELEVATION OF 126.180m
TBM: CC ON THE SOUTHWEST CORNER OF THE HYDRO TRANSFORMER CONCRETE PAD. ELEV. 117.58

APPLICANT: ELITE PROPERTY DEVELOPMENTS INC.

















No.	REVISION DESCRIPTION	DATE	ENGINEER STAMP
1.	ISSUED FOR SPA	JULY, 2024	
2.	RE-ISSUED FOR SPA	SEPT. 2024	
3.	RE-ISSUED FOR SPA	APR. 2025	

1412 STITTSVILLE MAIN STREET
TOWNSHIP OF STITTSVILLE

SITE GRADING PLAN

TATHAM ENGINEERING

DESIGN: HY	FILE: 524659	DWG:
DRAWN: HY	DATE: SEPT 2024	SG-1
CHECK: GC	SCALE: 1:150	

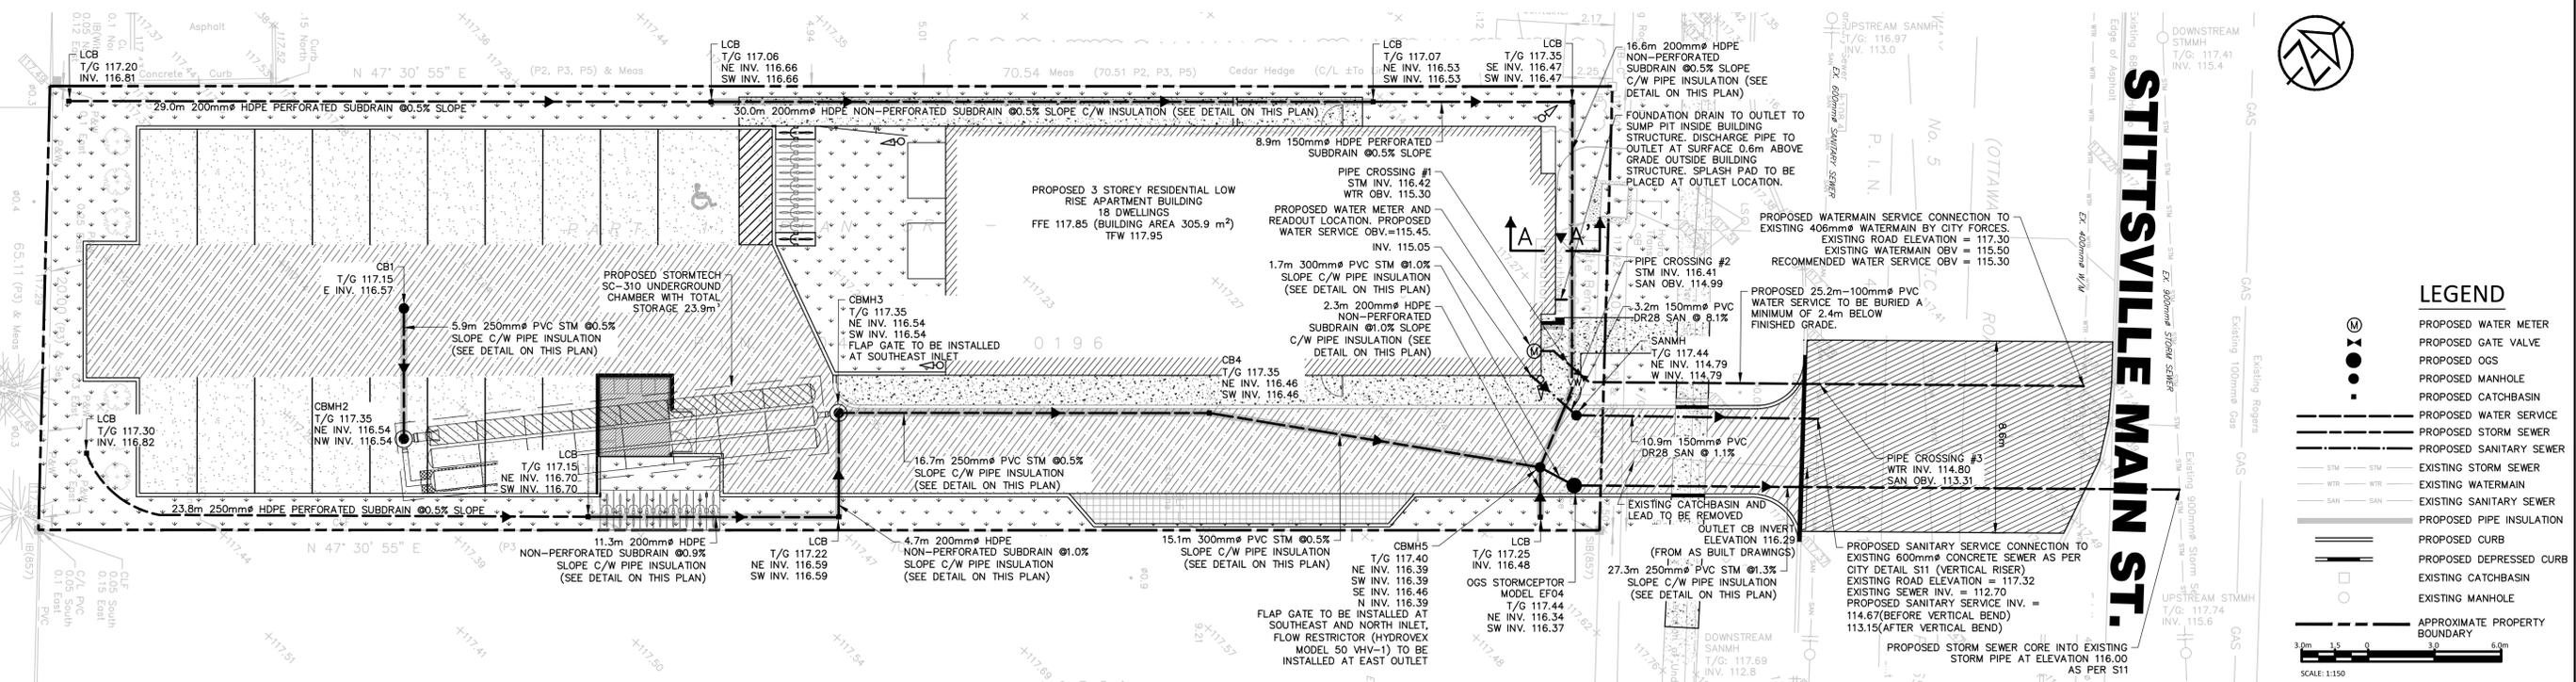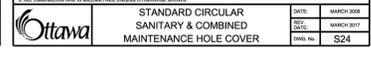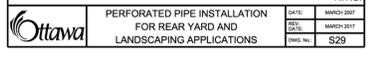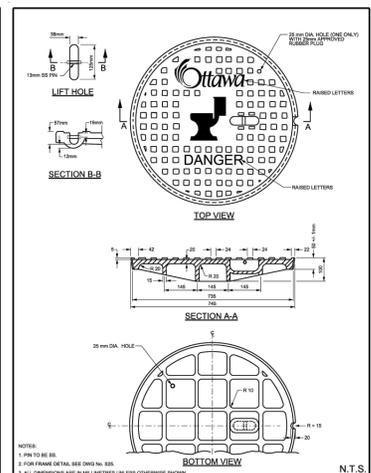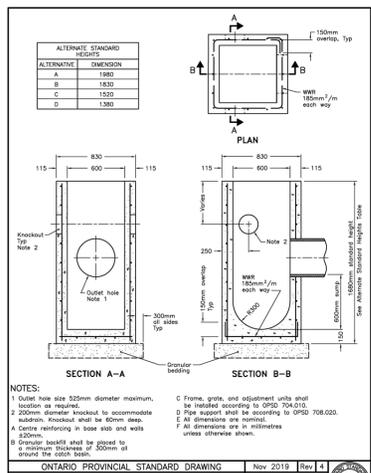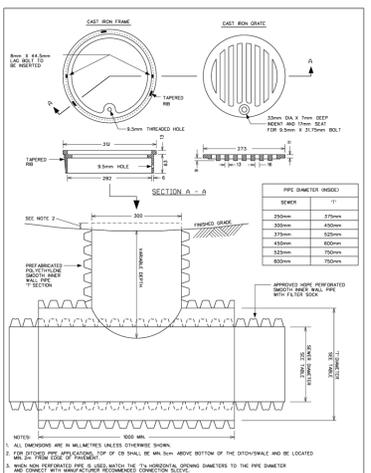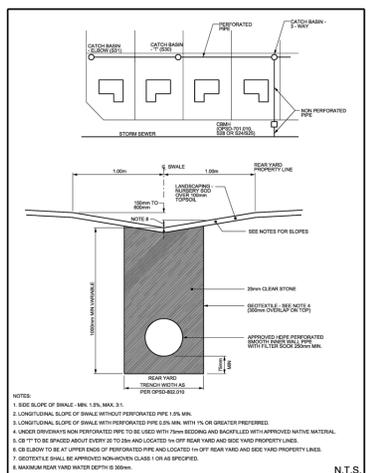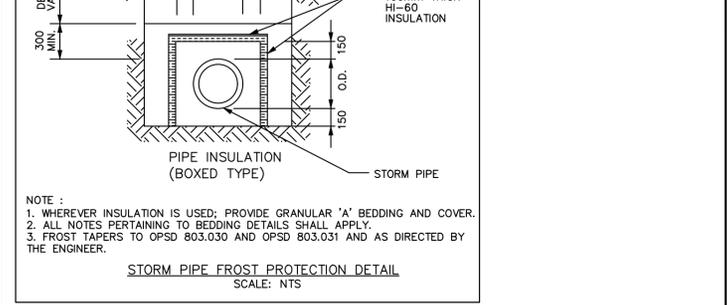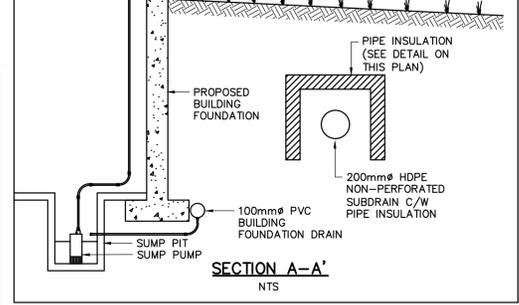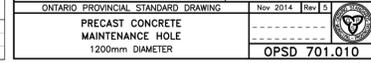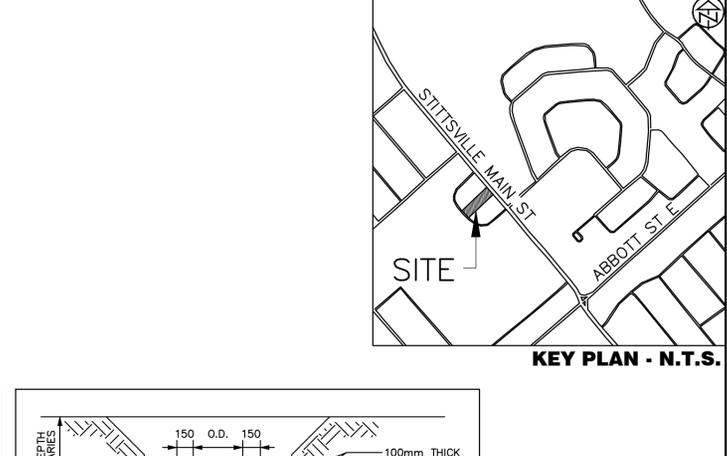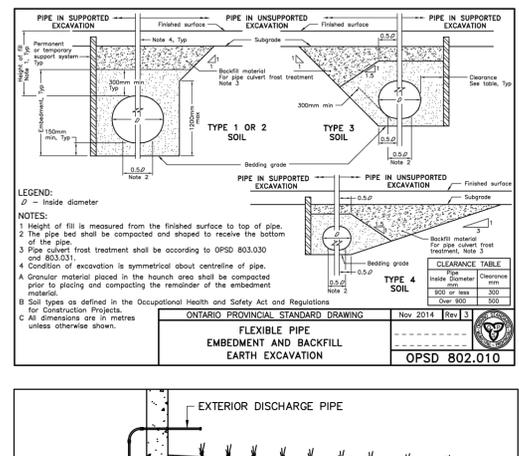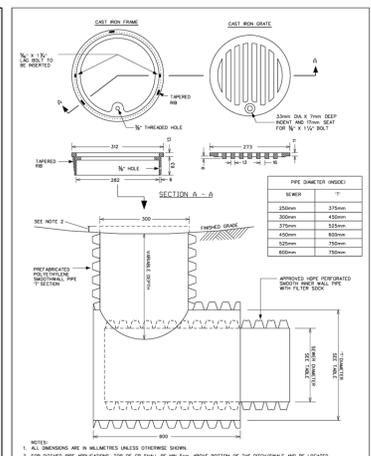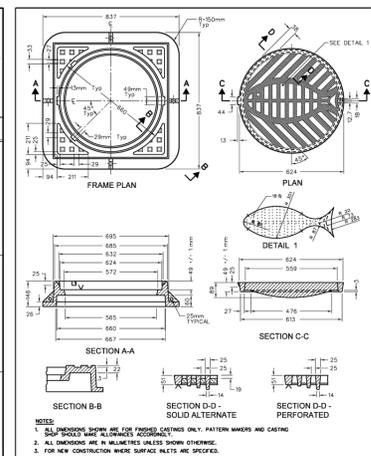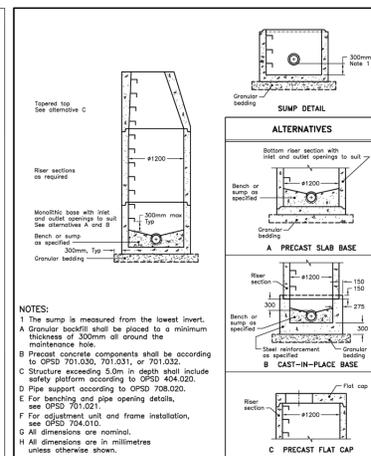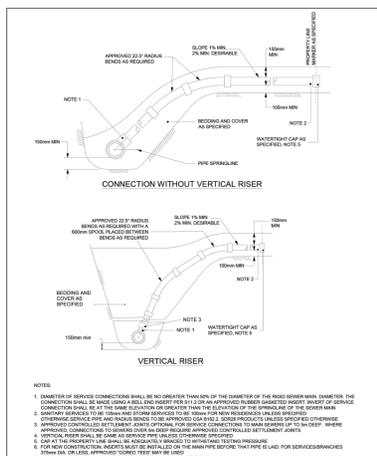

DISCLAIMER AND COPYRIGHT

CONTRACTOR MUST VERIFY ALL DIMENSIONS AND BE RESPONSIBLE FOR SAME. ANY DISCREPANCIES MUST BE REPORTED TO THE ENGINEER BEFORE COMMENCING WORK. DRAWINGS ARE NOT TO BE COPIED.

TATHAM ENGINEERING LIMITED CLAIMS COPYRIGHT TO THIS DRAWING WHICH MAY NOT BE USED FOR ANY PURPOSE OTHER THAN THAT PROVIDED IN THE CONTRACT BETWEEN THE OWNER/CLIENT AND THE ENGINEER WITHOUT THE EXPRESS CONSENT OF TATHAM ENGINEERING LIMITED.

TOPOGRAPHIC SURVEY WAS COMPLETED BY FARLEY, SMITH & DENNIS SURVEYING LTD. ON JANUARY 11, 2022.

ELEVATIONS ARE DERIVED FROM ONTARIO CONTROL MONUMENT 0011968U118, HAVING A PUBLISHED ELEVATION OF 126.180m

TBM: CC ON THE SOUTHWEST CORNER OF THE HYDRO TRANSFORMER CONCRETE PAD. ELEV. 117.58

APPLICANT:
 ELITE PROPERTY DEVELOPMENTS INC.

No.	REVISION DESCRIPTION	DATE	ENGINEER STAMP
1.	ISSUED FOR SPA	JULY, 2024	
2.	RE-ISSUED FOR SPA	SEPT. 2024	
3.	RE-ISSUED FOR SPA	APR. 2025	

1412 STITTSVILLE MAIN STREET TOWNSHIP OF STITTSVILLE

SITE SERVICING PLAN

DESIGN: HY
 FILE: 524659
 DWG: SS-1

DRAWN: HY
 DATE: SEPT 2024

CHECK: GC
 SCALE: 1:150

TATHAM ENGINEERING

1. STANDARDS AND DRAWINGS

- A. THE NOTES ON THIS SHEET APPLY TO ALL WORKS UNDER THIS CONTRACT UNLESS OTHERWISE NOTED ON THE PLAN AND PROFILE DRAWINGS AND/OR SPECIFIC DETAIL DRAWINGS.
- B. THE STANDARDS OF THE CITY OF OTTAWA, ONTARIO PROVINCIAL STANDARDS AND SPECIFICATIONS (OPSS), THE ONTARIO PROVINCIAL STANDARDS DRAWINGS (OPSD) AND ELECTRICAL SAFETY AUTHORITY (ESA) CONSTITUTE PART OF THE PLANS OF THIS CONTRACT.
- C. ORDER OF PRECEDENCE OF STANDARDS IS FIRSTLY CITY OF OTTAWA.
- D. ALL WORK TO BE CARRIED OUT IN ACCORDANCE WITH OCCUPATIONAL HEALTH AND SAFETY ACT.
- E. THE STANDARD DRAWINGS INCLUDED WITH THESE PLANS ARE PROVIDED FOR CONVENIENCE ONLY AND ARE NOT TO BE CONSIDERED TO BE A COMPLETE SET FOR THE PURPOSE OF THE CONTRACT. IT IS THE CONTRACTOR'S RESPONSIBILITY TO OBTAIN ALL RELEVANT STANDARD DRAWINGS AND SPECIFICATIONS AS REQUIRED FOR THIS CONTRACT.

2. MEASUREMENTS

- A. ALL DIMENSIONS ARE IN METRES, EXCEPT PIPE AND STRUCTURE DIAMETERS, WHICH ARE IN MILLIMETRES.
- B. ALL DIMENSIONS SHALL BE CHECKED AND VERIFIED IN THE FIELD BY THE CONTRACTOR PRIOR TO ANY CONSTRUCTION. ANY DISCREPANCIES SHALL BE REPORTED IMMEDIATELY TO THE ENGINEER.

3. GENERAL

- A. PIPES TO BE CONSTRUCTED WITH BEDDING, COVER AND BACKFILL OR EMBEDMENT AND BACKFILL CONFORMING TO OPSD 802.010, 802.013, 802.030, 802.031, 802.033 AND 802.034 AS APPLICABLE BASED ON PIPE MATERIAL AND SOIL CONDITIONS, BEDDING, COVER, AND EMBEDMENT MATERIALS SHALL BE GRANULAR 'A'. EMBEDMENT, BEDDING, COVER AND BACKFILL MATERIAL TO BE COMPACTED TO A DRY DENSITY OF AT LEAST 100% OF THE MATERIALS SPMD. IN WET AREAS EMBEDMENT MATERIAL TO BE 9.5 MM CLEAR LIMESTONE WRAPPED IN AN APPROVED GEOTEXTILE (TERRAFIX 270R OR APPROVED EQUIVALENT).
- B. ALL DISTURBED AREAS ARE TO BE REINSTATED TO THEIR ORIGINAL CONDITION OR BETTER, AS DETERMINED BY THE CITY ENGINEERING DEPARTMENT. ALL DISTURBED AREAS WITHIN THE CITY RIGHT-OF-WAY TO BE SODDED.
- C. EXISTING SERVICES AND UTILITIES SHOWN ON THESE CONTRACT DRAWINGS ARE APPROXIMATE ONLY. THE CONTRACTOR IS RESPONSIBLE FOR LOCATING AND PROTECTING ALL UTILITIES DURING CONSTRUCTION.
- D. EXISTING BELL DUCT BANKS, HYDRO BANKS AND GAS MAINS IN PAVEMENT OR BOULEVARD (AS LOCATED BY UTILITY PROVIDER) TO BE EXPOSED AT CONTRACTOR'S COST PRIOR TO INSTALLATION OF SANITARY OR STORM SEWER, CULVERTS, WATERMAIN OR SERVICES WHICH CROSS DUCT BANK OR GAS MAINS. ALL UTILITY DUCT BANKS ARE TO BE PROPERLY SUPPORTED WHEN SEWERS OR SERVICES ARE INSTALLED UNDERNEATH. SPACE BETWEEN DUCT BANK AND SEWER OR SERVICE TO BE BACKFILLED WITH UNSHRINKABLE FILL.
- E. THE CONTRACTOR IS RESPONSIBLE TO PROVIDE TEMPORARY SUPPORT OF EXISTING CULVERTS, SEWER AND WATERMAIN AT ALL CROSSINGS.
- F. THE CONTRACTOR SHALL OBTAIN ROAD OCCUPANCY AND ACCESS PERMITS FOR ALL WORK IN THE MUNICIPAL ROW. THE PERMIT(S) OBTAINED SHALL BE TAKEN OUT IN THE NAME OF THE CONTRACTOR.
- G. THE CONTRACTOR SHALL PROTECT SURVEY MONUMENTS AND BENCHMARKS ENCOUNTERED DURING THE WORK. ALL SURVEY MONUMENTS AND BENCHMARK DISTURBED DURING CONSTRUCTION SHALL BE REPLACED BY AN ONTARIO LAND SURVEYOR, AT THE CONTRACTOR'S EXPENSE.
- H. CONTRACTOR TO SUBMIT SHOP DRAWINGS FOR ALL MATERIALS TO CONTRACT ADMINISTRATOR FOR REVIEW PRIOR TO ORDERING.
- I. THE CONTRACTOR IS REQUIRED TO CONFIRM EXISTING GRADES AND PIPE INVERTS AT CONNECTIONS AND REPORT ANY DISCREPANCIES TO THE CONTRACT ADMINISTRATOR BEFORE COMMENCING WORK.
- J. THE CONTRACTOR SHALL SUPPLY ALL NECESSARY WATER AND/OR CALCIUM CHLORIDE AS REQUIRED FOR COMPACTION AND/OR DUST CONTROL.
- K. TREES/SHRUBS THAT MUST BE REMOVED SHALL BE IDENTIFIED AND PERMISSION FOR REMOVAL SHALL BE OBTAINED FROM THE CONTRACT ADMINISTRATOR.
- L. CONTRACTOR IS TO NOTIFY THE CITY OF ALL CONSTRUCTION ACTIVITIES A MINIMUM OF 72 HOURS PRIOR TO COMMENCEMENT OF CONSTRUCTION.
- M. TRAFFIC CONTROL AND SIGNAGE DURING CONSTRUCTION SHALL CONFORM TO THE MOST CURRENT ONTARIO CONSTRUCTION REGULATIONS INCLUDING REGULATION No. 213 UNDER OHSA AND REFERENCE TO MTO TEMPORARY CONDITIONS MANUAL BOOK No. 7.
- N. ALL EARTH GRADING TO OPSD 206.
- O. EXCESS STOCKPILED OR UNSUITABLE MATERIALS TO BE DISPOSED OF BY THE CONTRACTOR AT AN APPROVED OFFSITE LOCATION.
- P. FOR THE DURATION OF THE CONTRACT, MATERIAL THAT BECOMES CONTAMINATED DUE TO CONTRACTOR'S ACTIVITY SHALL BE REMOVED AND REPLACED AT THE CONTRACTOR'S EXPENSE.

4. ENTRANCE, DRIVE AISLES AND PARKING AREAS

- A. ALL TOPSOIL MUST BE STRIPPED FROM LANEWAY AND PARKING AREAS PRIOR TO CONSTRUCTION.
- B. CONTRACTOR TO REMOVE ALL TOPSOIL AND ORGANIC MATERIAL LOCATED BELOW EXISTING FILL MATERIAL WITHIN THE LANEWAY AND PARKING AREAS. BACKFILL TO BE APPROVED ENGINEERED FILL OR NATIVE MATERIAL COMPACTED TO 95% SPMD. THE SUBGRADE SHOULD BE COMPACTED, PROOF ROLLED AND INSPECTED BY A GEOTECHNICAL ENGINEER.
- C. GRANULAR 'B' SUBBASE TO BE PLACED IN 150mm MAXIMUM LOOSE LIFT AND COMPACTED TO 100% OF MATERIAL'S SPMD.
- D. GRANULAR 'A' BASES TO BE PLACED IN 150mm MAXIMUM LOOSE LIFT AND COMPACTED TO 100% OF MATERIAL'S SPMD.
- E. ALL ASPHALT MATERIAL AND PLACEMENT TO BE IN ACCORDANCE WITH OPSD 310.
- F. PAVEMENT AND GRANULAR STRUCTURES SHALL BE AS PER PAVEMENT STRUCTURE TABLE ON DRAWING SQ-1 AND GEOTECHNICAL RECOMMENDATIONS.
- G. FROST TREATMENT FOR ALL STORM SEWERS IN ACCORDANCE WITH OPSD 803.030.
- H. BOULDER TREATMENT TO OPSD 204.010.
- I. TRANSITION TREATMENT FOR EARTH/ROCK CUT/FILL OPERATIONS TO OPSD 205.010, 205.020, 205.040, 205.050 ACCORDINGLY.

5. STORM SEWER

- A. PIPE MATERIAL TO BE PVC SDR 35 CERTIFIED TO C.S.A. STANDARDS B182.2 AND B182.4 OR CONCRETE REINFORCED PIPE, CONFORMING TO CSA STANDARD A257.1 WITH A STRENGTH AS INDICATED ON THE DRAWINGS OR APPROVED EQUIVALENTS. WHERE SPECIFIED, HOPE STORM SEWER TO BE CORRUGATED DOUBLE WALL PIPE CONFORMING TO CSA B1 82.8 AND WITH MIN. 320 KPA PIPE STIFFNESS.
- B. ALL PIPE HANDLING AND INSTALLATION MUST BE IN STRICT COMPLIANCE WITH MANUFACTURERS INSTALLATION GUIDES AND THE UNIBELL GUIDELINES.
- C. MAXIMUM DEFLECTION FROM COMBINED LINE AND DEAD LOADING SHALL NOT EXCEED ANY C.S.A., O.P.S. OR MANUFACTURERS RECOMMENDED SPECIFICATIONS.
- D. SINGLE CATCHBASINS TO BE 600 mm SQUARE PRECAST CONCRETE TO OPSD 705.010. FRAME AND GRATE TO CITY OF OTTAWA DETAIL S19. 300mm SUMP.
- E. PRECAST MANHOLES SHALL BE 1200 mm IN DIAMETER AND IN ACCORDANCE WITH OPSD 701.010. COVER SHALL BE IN ACCORDANCE WITH CITY OF OTTAWA DETAIL S19.
- F. STORM SEWER WITH LESS THAN 2.0M COVER TO PIPE CROWN REQUIRES INSULATION AS PER DETAIL ON DWG SQ-1 OR APPROVED EQUIVALENT.
- G. TESTING OF STORM SEWERS SHALL INCLUDE:
 - CCTV VIDEO INSPECTION
 - FLUSHING AND CLEANING
- H. PIPE SUPPORT AT ALL STRUCTURES TO OPSD 708.020.
- I. IF SEPARATION BETWEEN STORM SEWER AND OTHER STRUCTURES, PIPE OR UTILITIES IS LESS THAN 0.3m, INSTALL 50mm HI-60 INSULATION AS DIRECTED BY THE ENGINEER.
- J. ALL RIP RAP SHALL CONFORM WITH OPSD 810.010.

6. SANITARY SERVICE

- A. SANITARY SERVICE TO BE 150 MM DIA. GREEN PVC SDR28, RUBBER GASKET TYPE JOINTS AND SHALL CONFORM TO C.S.A. SPECIFICATIONS.
- B. MAXIMUM DEFLECTION FROM COMBINED LIVE AND DEAD LOADING SHALL NOT EXCEED ANY C.S.A., O.P.S. OR MANUFACTURERS RECOMMENDED SPECIFICATIONS.
- C. PRECAST MANHOLE SHALL BE 1200MM IN DIAMETER AND IN ACCORDANCE WITH OPSD 701.010. COVER SHALL BE IN ACCORDANCE WITH CITY OF OTTAWA DETAIL S24.
- D. MAINTENANCE HOLE STEPS TO BE SOLID AND IN ACCORDANCE WITH OPSD 405.020
- E. ALL PIPE CONNECTIONS TO STRUCTURES TO BE SUPPORTED AS PER OPSD 708.020.
- F. MANHOLE BENCHING SHALL CONFORM WITH OPSD 701.021.
- G. SANITARY MANHOLE TO BE TESTED FOR LEAKAGE AS PER OPSD 407.07.24.

7. WATER SERVICES











- A. WATER SERVICE TO BE 100 MM DIA. BLUE PVC DR18 AND SHALL CONFORM TO THE LATEST EDITION OF AWWA C.900.
- B. CONNECTION TO MAIN SHALL BE VIA TAPPING VALVE AND SLEEVE AS PER DETAIL ON THIS DRAWING.
- C. MINIMUM COVER ON WATER SERVICE TO BE 2.4M.
- D. VALVE AND VALVE BOX AS PER CITY OF OTTAWA DETAIL W24.
- E. CONCRETE THRUST BLOCKS OR APPROVED MECHANICALLY RESTRAINED JOINTS SHALL BE INSTALLED AT ALL BENDS, TEES AND CAPS AS PER CITY OF OTTAWA DETAIL W25.3.
- F. MINIMUM VERTICAL CLEARANCE BETWEEN WATER SERVICE AND ALL SEWER PIPE SHALL BE 0.3M (WALL TO WALL) PER CITY OF OTTAWA DETAIL W38. HORIZONTAL CLEARANCE SHALL BE A MINIMUM OF 0.3M. (WALL TO WALL). SEPARATION BETWEEN WATER PIPE AND OPEN STRUCTURES SHALL BE A MINIMUM OF 0.9M (WALL TO WALL) C/W THERMAL INSULATION AS PER CITY OF OTTAWA DETAIL W23.
- G. WATER SERVICE SHALL BE SWABBED, PRESSURE TESTED, DISINFECTED AND FLUSHED AT THE CONTRACTOR'S EXPENSE.

8. UTILITIES

- A. LOCATION OF EXISTING UTILITIES ARE APPROXIMATE ONLY, ACTUAL LOCATION TO BE CONFIRMED BY CONTRACTOR.
- B. THE CONTRACTOR IS RESPONSIBLE FOR OBTAINING LOCATES AND INFORMATION IN REGARD TO EXACT LOCATION OF BURIED UTILITIES AND INFRASTRUCTURE. THIS SHALL INCLUDE HYDRO VACUUM EXCAVATION IF NECESSARY. THE CONTRACTOR MUST EXERCISE NECESSARY CARE IN CONSTRUCTION OPERATIONS INCLUDING IF NECESSARY HAND DIGGING TO SAFEGUARD UTILITIES AND ALL OTHER BURIED INFRASTRUCTURE FROM DAMAGE. THE CONTRACTOR IS LIABLE FOR ALL DAMAGE TO UTILITIES AND ALL BURIED INFRASTRUCTURE OCCURRING WITHIN OR OUTSIDE THE CONTRACT LIMITS CAUSED BY HIS OPERATIONS.
- C. ANY AREA OF POSSIBLE CONFLICTS WITH EXISTING UTILITIES SHALL BE EXCAVATED BY HAND PRIOR TO CONSTRUCTION.
- D. THE CONTRACTOR SHALL BE SOLELY RESPONSIBLE TO GIVE 72 HOURS WRITTEN NOTICE TO UTILITY CORPORATIONS PRIOR TO CROSSING UTILITIES FOR THE PURPOSE OF INSPECTION BY THE CONCERNED CORPORATION. THIS INSPECTION WILL BE FOR THE DURATION OF CONSTRUCTION WITH THE CONTRACTOR RESPONSIBLE FOR ALL COSTS ARISING FROM SUCH INSPECTION.

9. CONSTRUCTION DEWATERING

- A. THE CONTRACTOR IS RESPONSIBLE FOR ALL DEWATERING THAT MAY BE REQUIRED TO PRODUCE A DRY AND STABLE TRENCH FOR CONSTRUCTION OF THE WORKS. WORK TO BE IN ACCORDANCE WITH ONTARIO REGULATION 63/16, OPSD 518.
- B. DURING NORMAL OPERATIONS, THE MAXIMUM VOLUME OF WATER TO BE DISCHARGED FROM THE DEWATERING OPERATION ON A DAILY BASIS WITHOUT A MECP PERMIT TO TAKE WATER IS 400,000 L/DAY.
- C. ALL WATER DISCHARGED FROM THE DEWATERING OPERATION SHALL BE DISCHARGED TO AN APPROVED OUTLET AS DETERMINED BY THE CONTRACT ADMINISTRATOR.
- D. DEWATERING PUMPS SHALL DISCHARGE TO A GEOTEXTILE FILTER BAG LOCATED ON A GENTLY SLOPING GRASSED SURFACE TO THE APPROVED OUTLET.
- E. WHERE REQUIRED, SUPPLEMENTARY SEDIMENT AND EROSION CONTROL WORKS, SUCH AS SILT FENCE AND STRAW BALE CHECK DAMS, SHALL BE INSTALLED DOWN GRADIENT OF THE FILTER BAGS TO ENSURE DISCHARGE WATER IS FREE OF SEDIMENT AND TO PREVENT EROSION.
- F. TO MINIMIZE THE VOLUME OF WATER TO BE REMOVED FROM EXCAVATIONS, THE WORK AREA SHALL BE GRADED TO DIRECT SURFACE RUNOFF AROUND AND AWAY FROM OPEN EXCAVATIONS.
- G. THE CONTRACTOR SHALL MEASURE AND RECORD, ON A DAILY BASIS, THE TOTAL VOLUME OF WATER DISCHARGED (L/DAY) AND THE AVERAGE DISCHARGE RATE (L/S). THE CONTRACTOR SHALL SUBMIT COPIES OF THE DEWATERING DISCHARGE FLOW RECORDS TO THE CONTRACT ADMINISTRATOR ON A WEEKLY BASIS OR UPON REQUEST. THE METHOD OF MEASURING THE VOLUME OF WATER DISCHARGED SHALL BE APPROVED BY THE CONTRACT ADMINISTRATOR PRIOR TO COMMENCING DEWATERING OPERATIONS.
- H. DEWATERING OPERATIONS ARE TO BE SUSPENDED DURING SEVERE STORM EVENTS.

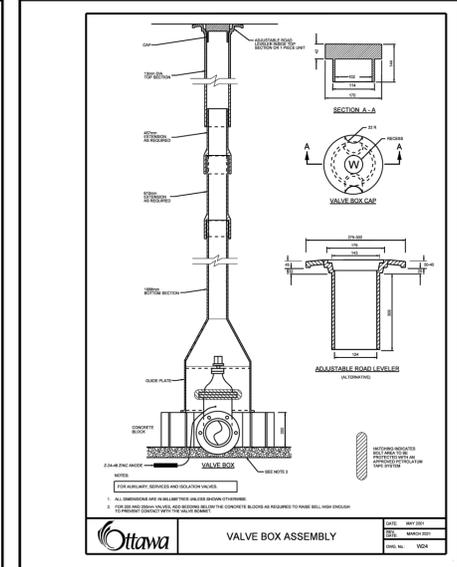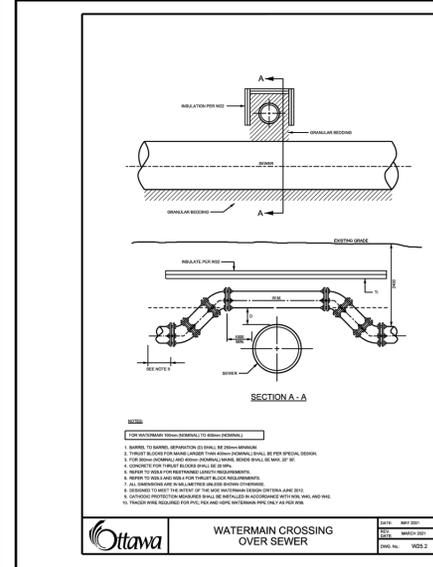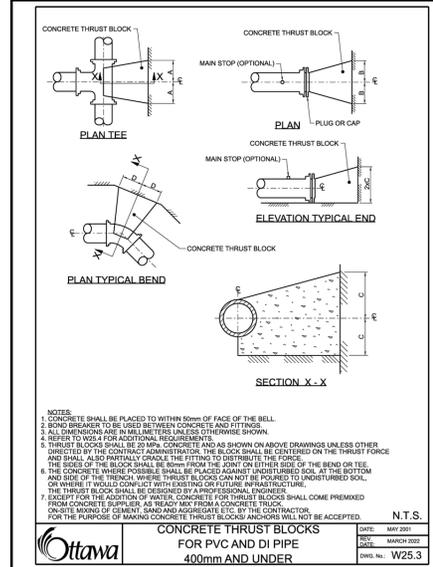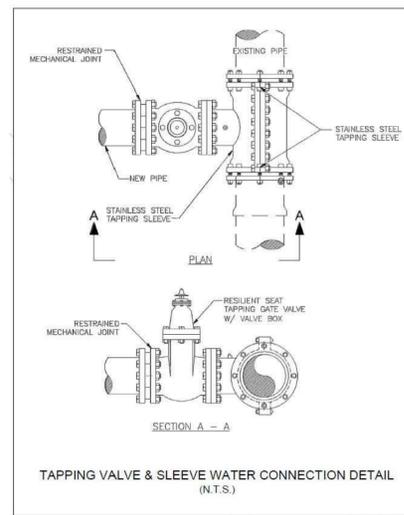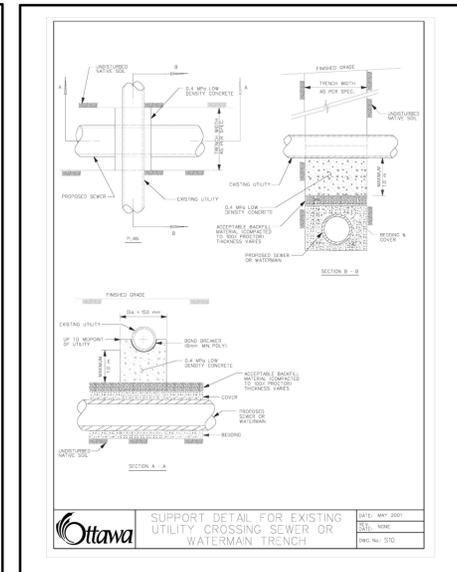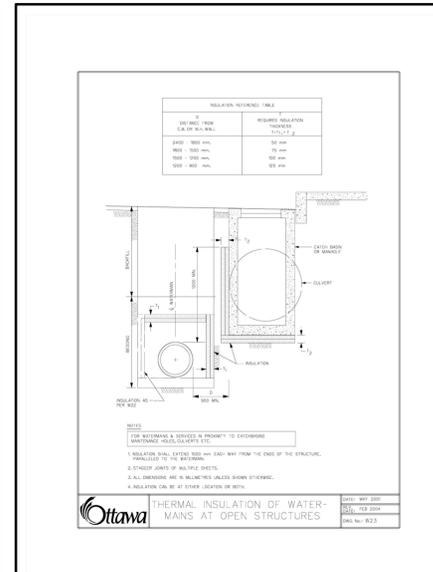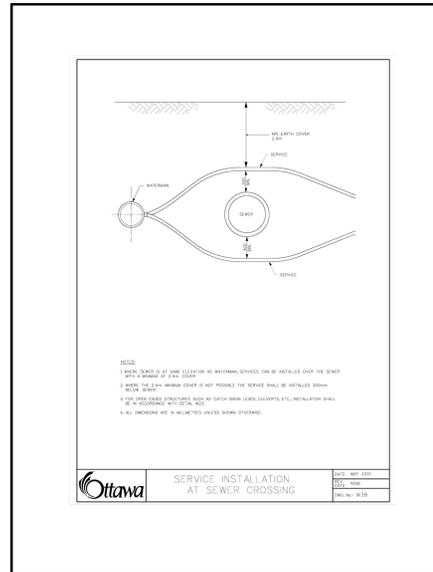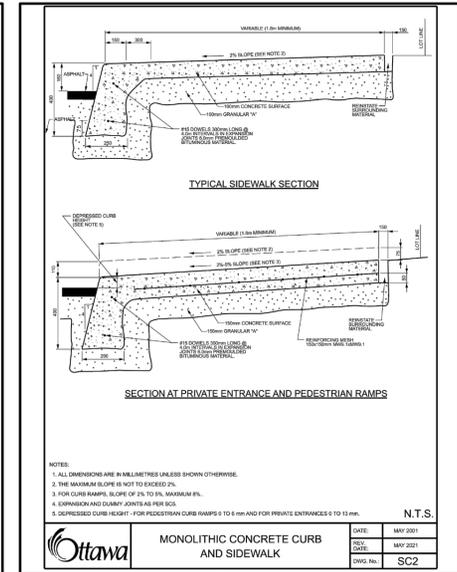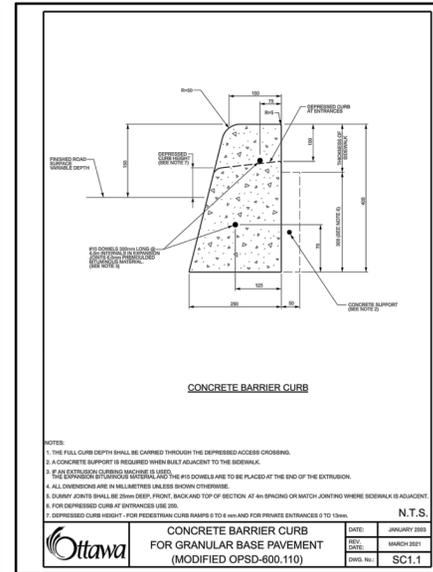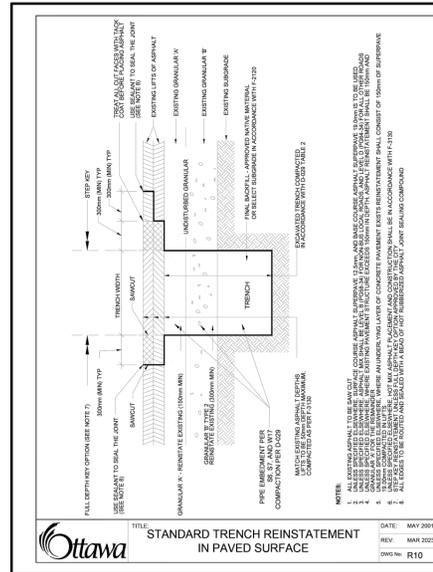

DISCLAIMER AND COPYRIGHT
CONTRACTOR MUST VERIFY ALL DIMENSIONS AND BE RESPONSIBLE FOR SAME. ANY DISCREPANCIES MUST BE REPORTED TO THE ENGINEER BEFORE COMMENCING WORK. DRAWINGS ARE NOT TO BE SCALED.
TATHAM ENGINEERING LIMITED CLAIMS COPYRIGHT TO THIS DRAWING WHICH MAY NOT BE USED FOR ANY PURPOSE OTHER THAN THAT PROVIDED IN THE CONTRACT BETWEEN THE OWNER/CLIENT AND THE ENGINEER WITHOUT THE EXPRESS CONSENT OF TATHAM ENGINEERING LIMITED.

No.	REVISION DESCRIPTION	DATE	ENGINEER STAMP
1.	ISSUED FOR SPA	JULY, 2024	
2.	RE-ISSUED FOR SPA	SEPT. 2024	
3.	RE-ISSUED FOR SPA	APR. 2025	

1412 STITTSVILLE MAIN STREET TOWNSHIP OF STITTSVILLE

NOTES & DETAILS

TATHAM ENGINEERING

DESIGN: HY FILE: 524659 DWG: DET-1
 DRAWN: HY DATE: SEPT 2024
 CHECK: GC SCALE: N.T.S.

PROJECT INFORMATION	
ENGINEERED PRODUCT MANAGER	
ADS SALES REP	
PROJECT NO.	



1412 STITTSVILLE MAIN STREET STITTSVILLE, ON, CANADA

SC-310 STORMTECH CHAMBER SPECIFICATIONS

- CHAMBERS SHALL BE STORMTECH SC-310
- CHAMBERS SHALL BE ARCH-SHAPED AND SHALL BE MANUFACTURED FROM VIRGIN, IMPACT-MODIFIED POLYPROPYLENE OR POLYETHYLENE COPOLYMERS.
- CHAMBERS SHALL BE CERTIFIED TO CSA B184, "POLYMERIC SUB-SURFACE STORMWATER MANAGEMENT STRUCTURES" AND MEET THE REQUIREMENTS OF ASTM F2922 (POLETHYLENE) OR ASTM F2418 (POLYPROPYLENE), "STANDARD SPECIFICATION FOR CORRUGATED WALL STORMWATER COLLECTION CHAMBERS".
- CHAMBER ROWS SHALL PROVIDE CONTINUOUS, UNOBSTRUCTED INTERNAL SPACE WITH NO INTERNAL SUPPORTS THAT WOULD IMPEDE FLOW OR LIMIT ACCESS FOR INSPECTION.
- THE STRUCTURAL DESIGN OF THE CHAMBERS, THE STRUCTURAL BACKFILL, AND THE INSTALLATION REQUIREMENTS SHALL ENSURE THAT THE LOAD FACTORS SPECIFIED IN THE AASHTO LRFD BRIDGE DESIGN SPECIFICATIONS, SECTION 12.12, ARE MET FOR: 1) LONG-DURATION DEAD LOADS AND 2) SHORT-DURATION LIVE LOADS, BASED ON THE CSA S6 CL-625 TRUCK AND THE AASHTO DESIGN TRUCK WITH CONSIDERATION FOR IMPACT AND MULTIPLE VEHICLE PRESENCES.
- CHAMBERS SHALL BE DESIGNED, TESTED AND ALLOWABLE LOAD CONFIGURATIONS DETERMINED IN ACCORDANCE WITH ASTM F2787, "STANDARD PRACTICE FOR STRUCTURAL DESIGN OF THERMOPLASTIC CORRUGATED WALL STORMWATER COLLECTION CHAMBERS". LOAD CONFIGURATIONS SHALL INCLUDE: 1) INSTANTANEOUS (<1 MIN) AASHTO DESIGN TRUCK LIVE LOAD ON MINIMUM COVER 2) MAXIMUM PERMANENT (75-YR) COVER LOAD AND 3) ALLOWABLE COVER WITH PARKED (1-WEEK) AASHTO DESIGN TRUCK.
- REQUIREMENTS FOR HANDLING AND INSTALLATION:
 - TO MAINTAIN THE WIDTH OF CHAMBERS DURING SHIPPING AND HANDLING, CHAMBERS SHALL HAVE INTEGRAL, INTERLOCKING STACKING LUGS.
 - TO ENSURE A SECURE JOINT DURING INSTALLATION AND BACKFILL, THE HEIGHT OF THE CHAMBER JOINT SHALL NOT BE LESS THAN 50 mm (2").
 - TO ENSURE THE INTEGRITY OF THE ARCH SHAPE DURING INSTALLATION, a) THE ARCH STIFFNESS CONSTANT AS DEFINED IN SECTION 6.2.8 OF ASTM F2418 SHALL BE GREATER THAN OR EQUAL TO 400 LBS/FT², AND b) TO RESIST CHAMBER DEFORMATION DURING INSTALLATION AT ELEVATED TEMPERATURES (ABOVE 73° F / 23° C), CHAMBERS SHALL BE PRODUCED FROM REFLECTIVE GOLD OR YELLOW COLORS.
- ONLY CHAMBERS THAT ARE APPROVED BY THE SITE DESIGN ENGINEER WILL BE APPROVED UPON REQUEST BY THE SITE DESIGN ENGINEER OR OWNER, THE CHAMBER MANUFACTURER SHALL SUBMIT A STRUCTURAL EVALUATION FOR APPROVAL BEFORE DELIVERING CHAMBERS TO THE PROJECT SITE AS FOLLOWS:
 - THE STRUCTURAL EVALUATION SHALL BE SEALED BY A REGISTERED PROFESSIONAL ENGINEER.
 - THE STRUCTURAL EVALUATION SHALL DEMONSTRATE THAT THE SAFETY FACTORS ARE GREATER THAN OR EQUAL TO 1.85 FOR DEAD LOAD AND 1.75 FOR LIVE LOAD, THE MINIMUM REQUIRED BY ASTM F2787 AND BY SECTIONS 3 AND 12.12 OF THE AASHTO LRFD BRIDGE DESIGN SPECIFICATIONS FOR THERMOPLASTIC PIPE.
 - THE TEST DERIVED CREEP MODULUS AS SPECIFIED IN ASTM F2922 SHALL BE USED FOR PERMANENT DEAD LOAD DESIGN EXCEPT THAT IT SHALL BE THE 75-YEAR MODULUS USED FOR DESIGN.
- CHAMBERS AND END CAPS SHALL BE PRODUCED AT AN ISO 9001 CERTIFIED MANUFACTURING FACILITY.

IMPORTANT - NOTES FOR THE BIDDING AND INSTALLATION OF THE SC-310 SYSTEM

- STORMTECH SC-310 CHAMBERS SHALL NOT BE INSTALLED UNTIL THE MANUFACTURER'S REPRESENTATIVE HAS COMPLETED A PRE-CONSTRUCTION MEETING WITH THE INSTALLERS.
- STORMTECH SC-310 CHAMBERS SHALL BE INSTALLED IN ACCORDANCE WITH THE "STORMTECH SC-310/SC-740/DC-780 CONSTRUCTION GUIDE".
- CHAMBERS ARE NOT TO BE BACKFILLED WITH A DOZER OR AN EXCAVATOR SITUATED OVER THE CHAMBERS. STORMTECH RECOMMENDS 3 BACKFILL METHODS:
 - STONESHOTTER LOCATED OFF THE CHAMBER BED.
 - BACKFILL AS ROWS ARE BUILT USING AN EXCAVATOR ON THE FOUNDATION STONE OR SUBGRADE.
 - BACKFILL FROM OUTSIDE THE EXCAVATION USING A LONG BOOM HOE OR EXCAVATOR.
- THE FOUNDATION STONE SHALL BE LEVELLED AND COMPACTED PRIOR TO PLACING CHAMBERS.
- JOINTS BETWEEN CHAMBERS SHALL BE PROPERLY SEALED PRIOR TO PLACING STONE.
- MAINTAIN MINIMUM 150 mm (6") SPACING BETWEEN THE CHAMBER ROWS.
- EMBEDMENT STONE SURROUNDING CHAMBERS MUST BE A CLEAN, CRUSHED, ANGULAR STONE 20-50 mm (3/4"-2").
- THE CONTRACTOR MUST REPORT ANY DISCREPANCIES WITH CHAMBER FOUNDATION MATERIALS BEARING CAPACITIES TO THE SITE DESIGN ENGINEER.
- ADS RECOMMENDS THE USE OF "FLEXFORM CATCH IT" INSERTS DURING CONSTRUCTION FOR ALL INLETS TO PROTECT THE SUBSURFACE STORMWATER MANAGEMENT SYSTEM FROM CONSTRUCTION SITE RUNOFF.


NOTES FOR CONSTRUCTION EQUIPMENT

- STORMTECH SC-310 CHAMBERS SHALL BE INSTALLED IN ACCORDANCE WITH THE "STORMTECH SC-310/SC-740/DC-780 CONSTRUCTION GUIDE".
- THE USE OF CONSTRUCTION EQUIPMENT OVER SC-310 & SC-740 CHAMBERS IS LIMITED:
 - NO EQUIPMENT IS ALLOWED ON BARE CHAMBERS.
 - NO RUBBER Tired LOADERS, DUMP TRUCKS, OR EXCAVATORS ARE ALLOWED UNTIL PROPER FILL DEPTHS ARE REACHED IN ACCORDANCE WITH THE "STORMTECH SC-310/SC-740/DC-780 CONSTRUCTION GUIDE".
 - WEIGHT LIMITS FOR CONSTRUCTION EQUIPMENT CAN BE FOUND IN THE "STORMTECH SC-310/SC-740/DC-780 CONSTRUCTION GUIDE".
- FULL 900 mm (36") OF STABILIZED COVER MATERIALS OVER THE CHAMBERS IS REQUIRED FOR DUMP TRUCK TRAVEL OR DUMPING.

USE OF A DOZER TO PUSH EMBEDMENT STONE BETWEEN THE ROWS OF CHAMBERS MAY CAUSE DAMAGE TO THE CHAMBERS AND IS NOT AN ACCEPTABLE BACKFILL METHOD. ANY CHAMBERS DAMAGED BY THE "DUMP AND PUSH" METHOD ARE NOT COVERED UNDER THE STORMTECH STANDARD WARRANTY.

CONTACT STORMTECH AT 1-888-892-2894 WITH ANY QUESTIONS ON INSTALLATION REQUIREMENTS OR WEIGHT LIMITS FOR CONSTRUCTION EQUIPMENT.

PROPOSED LAYOUT	CONCEPTUAL ELEVATIONS:	PART TYPE	ITEM ON LAYOUT	DESCRIPTION	"INVERT ABOVE BASE OF CHAMBER"	INVERT	MAX FLOW
24 STORMTECH SC-310 CHAMBERS	MINIMUM ALLOWABLE GRADE (TOP OF PAVEMENT UNPAVED)						
4 STORMTECH SC-310 END CAPS	MINIMUM ALLOWABLE GRADE (UNPAVED WITH TRAFFIC)						
152 STONE ABOVE (mm)	MINIMUM ALLOWABLE GRADE (UNPAVED NO TRAFFIC)			1.019 PREFABRICATED EZ END CAP			23 mm
152 STONE BELOW (mm)	MINIMUM ALLOWABLE GRADE (TOP OF RIGID CONCRETE PAVEMENT)			1.019 LAMP			
49 STONE VOID	MINIMUM ALLOWABLE GRADE (BASE OF FLEXIBLE PAVEMENT)			1.019 MANIFOLD			
25.3 INSTALLED SYSTEM VOLUME (m ³)	TOP OF STONE			0.529 PIPE CONNECTION			89 mm
	TOP OF SC-310 CHAMBER			0.529 NYLOPLAST (INLET W/ ISO			15 mm
	COVER STONE INCLUDED			200 mm x 200 mm TOP MANIFOLD INVERT:			
	BASE STONE INCLUDED			300 mm ISOLATOR ROW PLUS INVERT:			
67.8 SYSTEM AREA (m ²)	200 mm BOTTOM CONNECTION INVERT:			0.126 (PLUS ROW)			25 L/s IN
45.7 SYSTEM PERIMETER (m)	BOTTOM OF SC-310 CHAMBER			0.168 NYLOPLAST (OUTLET)			20 L/s OUT
	BOTTOM OF STONE			0.000			

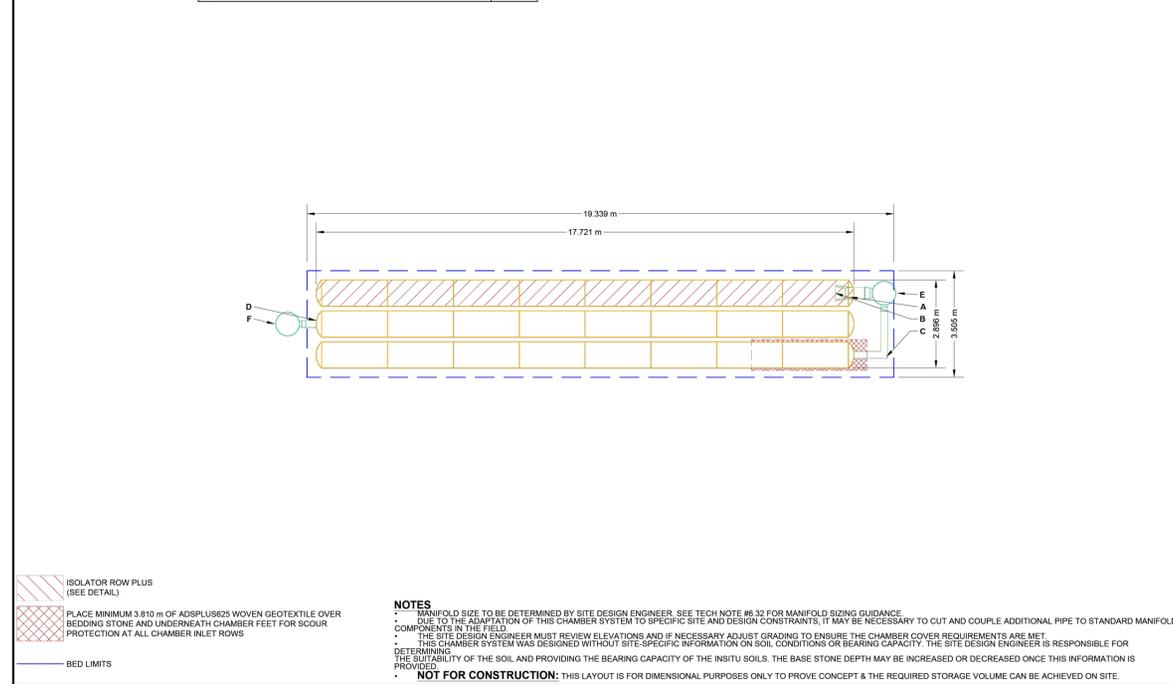


1412 STITTSVILLE MAIN STREET	
DATE:	STITTSVILLE ON CANADA
PROJECT #:	888-892-2894 WWW.STORMTECH.COM
DESCRIPTION:	1412 STITTSVILLE MAIN STREET
CHECKED BY:	AD8
DRAWN BY:	AD8
SCALE:	1 : 100
SHEET:	2 OF 6

ACCEPTABLE FILL MATERIALS: STORMTECH SC-310 CHAMBER SYSTEMS

MATERIAL LOCATION	DESCRIPTION	AASHTO MATERIAL CLASSIFICATIONS	COMPACTION / DENSITY REQUIREMENT
D FINAL FILL: FILL MATERIAL FOR LAYER 'D' STARTS FROM THE TOP OF THE 'C' LAYER TO THE BOTTOM OF FLEXIBLE PAVEMENT OR UNPAVED FINISHED GRADE ABOVE. NOTE THAT PAVEMENT SUBBASE MAY BE PART OF THE 'D' LAYER.	ANY SOIL/ROCK MATERIALS, NATIVE SOILS, OR PER ENGINEER'S PLANS. CHECK PLANS FOR PAVEMENT SUBGRADE REQUIREMENTS.	N/A	PREPARE PER SITE DESIGN ENGINEER'S PLANS. PAVED INSTALLATIONS MAY HAVE STRINGENT MATERIAL AND PREPARATION REQUIREMENTS.
C INITIAL FILL: FILL MATERIAL FOR LAYER 'C' STARTS FROM THE TOP OF THE EMBEDMENT STONE ('B' LAYER) TO 18" (450 mm) ABOVE THE TOP OF THE CHAMBER. NOTE THAT PAVEMENT SUBBASE MAY BE A PART OF THE 'C' LAYER.	GRANULAR WELL-GRADED SOIL/AGGREGATE MIXTURES, <35% FINES OR PROCESSED AGGREGATE. MOST PAVEMENT SUBBASE MATERIALS CAN BE USED IN LIEU OF THIS LAYER.	AASHTO M140 ¹ A-1, A-2.4, A-3 OR AASHTO M43 ² 3, 357, 4, 467, 5, 56, 57, 6, 67, 68, 7, 78, 8, 89, 9, 10	BEGIN COMPACTIONS AFTER 12" (300 mm) OF MATERIAL OVER THE CHAMBERS IS REACHED. COMPACT ADDITIONAL LAYERS IN 6" (150 mm) MAX LIFTS TO A MIN. 96% PROCTOR DENSITY FOR WELL-GRADED MATERIAL AND 90% RELATIVE DENSITY FOR PROCESSED AGGREGATE MATERIALS. ROLLER GROSS VEHICLE WEIGHT NOT TO EXCEED 12,000 lbs (5,443 kg). DYNAMIC FORCE NOT TO EXCEED 20,000 lbs (89 kN).
B EMBEDMENT STONE: FILL SURROUNDING THE CHAMBERS FROM THE FOUNDATION STONE ('A' LAYER) TO THE 'C' LAYER ABOVE.	CLEAN, CRUSHED, ANGULAR STONE OR RECYCLED CONCRETES	AASHTO M43 ³ 3, 357, 4, 467, 5, 56, 57	NO COMPACTION REQUIRED.
A FOUNDATION STONE: FILL BELOW CHAMBERS FROM THE SUBGRADE UP TO THE FOOT (BOTTOM) OF THE CHAMBER.	CLEAN, CRUSHED, ANGULAR STONE OR RECYCLED CONCRETES	AASHTO M43 ³ 3, 357, 4, 467, 5, 56, 57	PLATE COMPACT OR ROLL TO ACHIEVE A FLAT SURFACE. ^{2,3}


- PLEASE NOTE:
- THE LISTED AASHTO DESIGNATIONS ARE FOR GRADATIONS ONLY. THE STONE MUST ALSO BE CLEAN, CRUSHED, ANGULAR. FOR EXAMPLE, A SPECIFICATION FOR #4 STONE WOULD STATE: "CLEAN, CRUSHED, ANGULAR NO. 4 (AASHTO M43) STONE".
 - STORMTECH COMPACTION REQUIREMENTS ARE MET FOR 'A' LOCATION MATERIALS WHEN PLACED AND COMPACTED IN 6" (150 mm) (MAX) LIFTS USING TWO FULL COVERS WITH A VIBRATORY COMPACTOR.
 - WHERE INFILTRATION SURFACES MAY BE COMPROMISED BY COMPACTION, FOR STANDARD DESIGN LOAD CONDITIONS, A FLAT SURFACE MAY BE ACHIEVED BY RAKING OR DRAGGING WITHOUT COMPACTION EQUIPMENT. FOR SPECIAL LOAD DESIGNS, CONTACT STORMTECH FOR COMPACTION REQUIREMENTS.
 - ONCE LAYER 'D' IS PLACED, ANY SOIL/MATERIAL CAN BE PLACED IN LAYER 'D' UP TO THE FINISHED GRADE. MOST PAVEMENT SUBBASE SOILS CAN BE USED TO REPLACE THE MATERIAL REQUIREMENTS OF LAYER 'C' OR 'D' AT THE SITE DESIGN ENGINEER'S DISCRETION.
 - WHERE RECYCLED CONCRETE AGGREGATE IS USED IN LAYERS 'A' OR 'B' THE MATERIAL SHOULD ALSO MEET THE ACCEPTABILITY CRITERIA OUTLINED IN TECHNICAL NOTE 6.20 "RECYCLED CONCRETE STRUCTURAL BACKFILL".

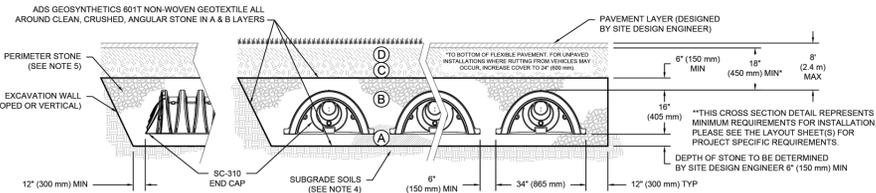

NOTES:

- CHAMBERS SHALL MEET THE REQUIREMENTS OF ASTM F2922 (POLETHYLENE) OR ASTM F2418 (POLYPROPYLENE), "STANDARD SPECIFICATION FOR CORRUGATED WALL STORMWATER COLLECTION CHAMBERS".
- SC-310 CHAMBERS SHALL BE DESIGNED IN ACCORDANCE WITH ASTM F2787 "STANDARD PRACTICE FOR STRUCTURAL DESIGN OF THERMOPLASTIC CORRUGATED WALL STORMWATER COLLECTION CHAMBERS".
- THE SITE DESIGN ENGINEER IS RESPONSIBLE FOR ASSESSING THE BEARING RESISTANCE (ALLOWABLE BEARING CAPACITY) OF THE SUBGRADE SOILS AND THE DEPTH OF FOUNDATION STONE WITH CONSIDERATION FOR THE RANGE OF EXPECTED SOIL MOISTURE CONDITIONS.
- PERIMETER STONE MUST BE EXTENDED HORIZONTALLY TO THE EXCAVATION WALL FOR BOTH VERTICAL AND SLOPED EXCAVATION WALLS.
- REQUIREMENTS FOR HANDLING AND INSTALLATION:
 - TO MAINTAIN THE WIDTH OF CHAMBERS DURING SHIPPING AND HANDLING, CHAMBERS SHALL HAVE INTEGRAL, INTERLOCKING STACKING LUGS.
 - TO ENSURE A SECURE JOINT DURING INSTALLATION AND BACKFILL, THE HEIGHT OF THE CHAMBER JOINT SHALL NOT BE LESS THAN 2".
 - TO ENSURE THE INTEGRITY OF THE ARCH SHAPE DURING INSTALLATION, a) THE ARCH STIFFNESS CONSTANT SHALL BE GREATER THAN OR EQUAL TO 400 LBS/FT², THE ABC IS DEFINED IN SECTION 6.2.8 OF ASTM F2418. AND b) TO RESIST CHAMBER DEFORMATION DURING INSTALLATION AT ELEVATED TEMPERATURES ABOVE 73° F / 23° C, CHAMBERS SHALL BE PRODUCED FROM REFLECTIVE GOLD OR YELLOW COLORS.

1412 STITTSVILLE MAIN STREET	
DATE:	STITTSVILLE ON CANADA
PROJECT #:	888-892-2894 WWW.STORMTECH.COM
DESCRIPTION:	1412 STITTSVILLE MAIN STREET
CHECKED BY:	AD8
DRAWN BY:	AD8
SCALE:	1 : 100
SHEET:	3 OF 6

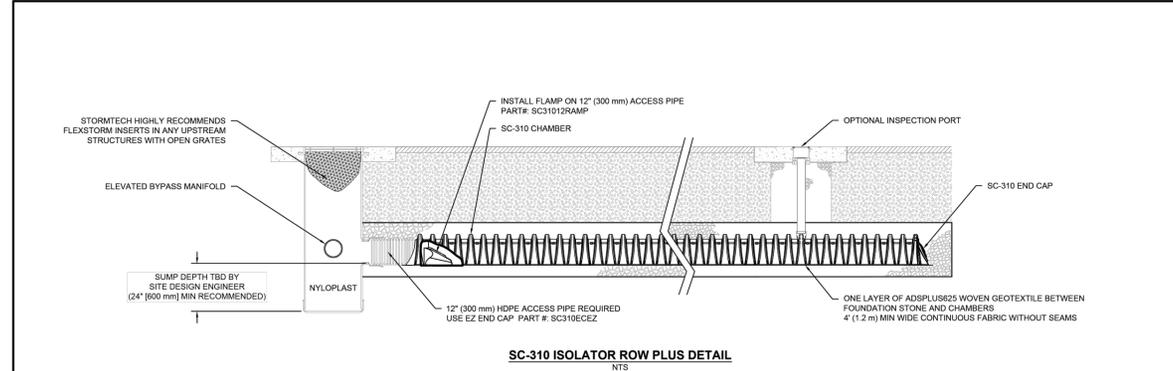

INSPECTION & MAINTENANCE

- STEP 1) INSPECT ISOLATOR ROW PLUS FOR SEDIMENT
- INSPECTION PORTS (IF PRESENT)
 - REMOVE/OPEN LID ON NYLOPLAST INLINE DRAIN
 - REMOVE AND CLEAN FLEXSTORM FILTER IF INSTALLED
 - USING A FLASHLIGHT AND STADA ROD, MEASURE DEPTH OF SEDIMENT AND RECORD ON MAINTENANCE LOG
 - LOWER A CAMERA INTO ISOLATOR ROW PLUS FOR VISUAL INSPECTION OF SEDIMENT LEVELS (OPTIONAL)
 - IF SEDIMENT IS AT, OR ABOVE, 3" (80 mm) PROCEED TO STEP 2. IF NOT, PROCEED TO STEP 3.
 - ALL ISOLATOR PLUS ROWS
 - REMOVE COVER FROM STRUCTURE AT UPSTREAM END OF ISOLATOR ROW PLUS
 - USING A FLASHLIGHT, INSPECT DOWN THE ISOLATOR ROW PLUS THROUGH OUTLET PIPE
 - MIRRORS ON POLES OR CAMERAS MAY BE USED TO AVOID A CONFINED SPACE ENTRY.
 - FOLLOW OSHA REGULATIONS FOR CONFINED SPACE ENTRY IF ENTERING MANHOLE.
 - IF SEDIMENT IS AT, OR ABOVE, 3" (80 mm) PROCEED TO STEP 2. IF NOT, PROCEED TO STEP 3.
- STEP 2) CLEAN OUT ISOLATOR ROW PLUS USING THE JETVAC PROCESS
- A FIXED CULVERT CLEANING NOZZLE WITH REAR FACING SPREAD OF 45° (1.1 m) OR MORE IS PREFERRED
 - APPLY MULTIPLE PASSES OF JETVAC UNTIL BACKLUSH WATER IS CLEAN
 - VACUUM STRUCTURE SUMP AS REQUIRED
- STEP 3) REPLACE ALL COVERS, GRATES, FILTERS, AND LIDS, RECORD OBSERVATIONS AND ACTIONS.
- STEP 4) INSPECT AND CLEAN BASINS AND MANHOLES UPSTREAM OF THE STORMTECH SYSTEM.

NOTES

- INSPECT EVERY 6 MONTHS DURING THE FIRST YEAR OF OPERATION. ADJUST THE INSPECTION INTERVAL BASED ON PREVIOUS OBSERVATIONS OF SEDIMENT ACCUMULATION AND HIGH WATER ELEVATIONS.
- CONDUCT JETTING AND VACTORING ANNUALLY OR WHEN INSPECTION SHOWS THAT MAINTENANCE IS NECESSARY.

1412 STITTSVILLE MAIN STREET	
DATE:	STITTSVILLE ON CANADA
PROJECT #:	888-892-2894 WWW.STORMTECH.COM
DESCRIPTION:	1412 STITTSVILLE MAIN STREET
CHECKED BY:	AD8
DRAWN BY:	AD8
SCALE:	1 : 100
SHEET:	4 OF 6

DISCLAIMER AND COPYRIGHT

CONTRACTOR MUST VERIFY ALL DIMENSIONS AND BE RESPONSIBLE FOR SAME. ANY DISCREPANCIES MUST BE REPORTED TO THE ENGINEER BEFORE COMMENCING WORK. DRAWINGS ARE NOT TO BE SCALED.

TATHAM ENGINEERING LIMITED CLAIMS COPYRIGHT TO THIS DRAWING WHICH MAY NOT BE USED FOR ANY PURPOSE OTHER THAN THAT PROVIDED IN THE CONTRACT BETWEEN THE OWNER/CLIENT AND THE ENGINEER WITHOUT THE EXPRESS CONSENT OF TATHAM ENGINEERING LIMITED.

TOPOGRAPHIC SURVEY WAS COMPLETED BY FARLEY, SMITH & DENNIS SURVEYING LTD. ON JANUARY 11, 2022.

ELEVATIONS ARE DERIVED FROM ONTARIO CONTROL MONUMENT 0011968U118, HAVING A PUBLISHED ELEVATION OF 126.180m

TBM: CC ON THE SOUTHWEST CORNER OF THE HYDRO TRANSFORMER CONCRETE PAD, ELEV. 117.58

No.	REVISION DESCRIPTION	DATE	ENGINEER STAMP
1.	ISSUED FOR SPA	JULY, 2024	
2.	RE-ISSUED FOR SPA	SEPT. 2024	
3.	RE-ISSUED FOR SPA	APR. 2025	



1412 STITTSVILLE MAIN STREET TOWNSHIP OF STITTSVILLE

DETAILS



DESIGN: HY	FILE: 524659	DWG:
DRAWN: HY	DATE: SEPT 2024	DET-2
CHECK: GC	SCALE:	

Appendix A: Water Supply Calculations

Water Service Calculations - Residential

Tatham File No. : 524659
Project : 1412 Stittsville Main St
Date : July 29, 2024
Designed by : EBW
Reviewed by : JA

Water Demands

Population			
Unit Type	Persons Per Unit	Number of Units	Population
Studio/1 Bedroom Apartment	1.4	18	25.2
2 Bedroom Apartment	2.1	0	0
3 Bedroom Apartment	3.1	0	0
		18	25.2

(# of units is in accordance with architectural plans)
 (Population per unit is in accordance with Table 4.1 of 2010 City of Ottawa Design Guidelines for Water Distribution)

Population	26 Persons		
Average Day Consumption Rate	280 L/c/d		
Maximum Day Peaking Factor	2.5		
Peak Hour Peaking Factor	2.2		
Average Day Demand	7,280 L/d		0.08 L/s
Maximum Day Demand	18,200 L/d		0.21 L/s
Peak Hour Demand	40,040 L/d		0.46 L/s

(per table above)
 (per 2018 City of Ottawa Technical Bulletin ISTB-2018-01)
 (per Table 4.2 of 2010 City of Ottawa Design Guidelines for Water Distribution)
 (per Table 4.2 of 2010 City of Ottawa Design Guidelines for Water Distribution and 2010 City of Ottawa Technical Bulletin ISD-2010-2)

Required Water Service Capacity

Fixture Count			
Fixture or Device	Fixture/Device Count	Private Use Hydraulic Load, Fixture Units	Total
Shower Head	18	1.4	25.2
Clothes washer	18	1.4	25.2
Dishwasher	18	1.4	25.2
Lavatory	18	0.7	12.6
Kitchen sink	18	1.4	25.2
Water closet	18	2.2	39.6
			153

(Fixture count is in accordance with Table 7.6.3.2.A of 2012 Ontario Building Code)

Total Fixture Units	153
Peak Flow	81.25 gpm
	442,893 L/d
	5.13 L/s

(Conversion of fixture units to gpm as per PS&D Table 13-4)

Building Water Service Pipe Sizing

$Q = VA$ Where: $V =$ design velocity of 1.5 m/s x 3600 = 5400 m/h
 $A =$ area of pipe = $(\pi/4) \times D^2$
 $Q =$ water supply flow rate to be accounted for in m^3/h

(as per OBC guidelines)

(required water service capacity based on fixture method)

Minimum required pipe diameter: $d = (4Q/\pi V)^{1/2}$
 $d = 0.066$ m
 $d = 66$ mm

(derived from $Q = VA$ formula)

Proposed pipe diameter: 100 mm

(Notes:
 - Larger pipe size allows for additional safety buffer in case of potential changes at building permit stage.
 - Larger pipe size also allows for potential future expansion of development.
 - Due to high pressure, IPEX "Pipe with the Stripe" (green stripe: rated for 100 psi) is preferred and is CSA certified).



FUS Fire Flow Calculations

Tatham File no. : 524659
 Project: 1412 Stittsville Main St
 Date: 15-Jul-24
 Designed by: EBW
 Checked by: JA

$$RFF = 220C\sqrt{A}$$

Where:

RFF = the Required Fire Flow in litres per minutes (LPM)
 C = the Construction Coefficient related to the type of construction of the building
 A = the Total Effective Floor Area (effective building area) in square metres of the building

Determine the Construction Coefficient (C)

1	Choose frame used for building	Coefficient C related to the type of construction	Type V Wood Frame Construction	1.5	Type II Noncombustible Construction	0.8
			Type IV-A Mass Timber Construction	0.8		
			Type IV-B Mass Timber Construction	0.9		
			Type IV-C Mass Timber Construction	1.0		
			Type IV-D Mass Timber Construction	1.5		
			Type III Ordinary Construction	1.0		
			Type II Noncombustible Construction	0.8		
			Type I Fire Resistive Construction	0.6		

Determine Total Effective Floor Area (A)

Option 1							
The Construction coefficient is greater or equal to 1	FALSE	100% of all floor area (Excluding basements at least 50% below grade)		Total Effective Area	0	sq.m.	
Option 2							
The Construction coefficient is less than 1	TRUE	Are vertical openings in the building protected? (Per NBC Division B, Section 3.5. Vertical Transportation)		YES	Are the floor areas uniform throughout the building		
Unprotected Vertical Openings, Uniform Floor Area		FALSE	Number of Floors	Area of Floor(s)	Total Effective Area	0	sq.m.
Unprotected Vertical Openings, Dissimilar Floor Area							
FALSE	Area of 2 largest adjoining floors	Area of floors above 2 largest adjoining floors (up to a maximum of 8 floors)		Total Effective Area	0	sq.m.	
Protected Vertical Openings, Uniform Floor Area							
FALSE	Number of Floors	Area of Floor		Total Effective Area	0	sq.m.	
Protected Vertical Openings, Dissimilar Floor Area							
TRUE	Area of the largest floor	303.8	Area of floor directly above largest floor	299	Total Effective Area	452.025	sq.m.
			Area of floor directly below largest floor	293.9			

Determine the Required Fire Flow

3	Obtain Required Fire Flow	$RFF = 220C\sqrt{A}$	Required Fire Flow	4,000	L/min
				66.7	L/s

Reduction or Surcharge Due to Factors Affecting Burning

4	Choose combustibility of contents	Occupancy hazard reduction or surcharge	Non-combustible	-0.25	Limited combustible	-0.15		
			Limited combustible	-0.15				
			Combustible	0				
			Free burning	0.15			3,400	L/min
			Rapid burning	0.25			56.7	L/s
5	Choose reduction for sprinklers	Sprinkler reduction	Sprinklers conforming to NFPA13 (wet or dry system)	-0.30	NO	0		
			Water supply is standard for both the system and fire department hose lines (siamese connection)	-0.10	NO	0		
			Fully supervised system (electronic monitoring system on at all times)	-0.10	NO	0		
			All buildings within 30m of the proposed structure are confirmed to have a sprinkler system	-0.25	NO	0	3,400	L/min
						56.7	L/s	

Exposure Adjustment Charge

6	Exposure distance between units	North side	3.1 to 10m	Length - Height Value Assumed worst case exposed building facing wall	>100	Exposure Adjustment Charge	0.04	
		East side	Over 30m		>100	Exposure Adjustment Charge	0	
		South side	10.1 to 20m		>100	Exposure Adjustment Charge	0.03	
		West side	Over 30m		>100	Exposure Adjustment Charge	0.00	
		Cumulative Required Fire Flow						
							60.6	L/s

Total Required Fire Flow

7	Obtain fire flow, duration	Minimum required fire flow rate (rounded to nearest 1000)	4,000	L/min
		Minimum required fire flow rate	66.7	L/s
		Required duration of fire flow	2	Hrs



Water Pressure Calculations

Tatham File No. : 524659
 Project : 1412 Stittsville Main Street
 Date : July 29, 2024
 Designed by : MC
 Reviewed by : JA

Piezometric Head Equation (Derived from Bernoulli's Equation)

$$h = \frac{p}{\gamma} + z$$

Where:

h = HGL (m)

p = Pressure (Pa)

γ = Specific weight (N/m³) =

9810

z = Elevation of centreline of pipe (m) =

115.25

Water Pressure at Phoenix Crescent Connection			
HGL (m)		Pressure	
		kPa	psi
Max Day	160.3	441.94	64.10
Peak Hour	156.1	400.74	58.12
Max. Day + Fire =	156.7	406.62	58.98

Hazen Williams Equation

$$h_f = \frac{10.67 \times Q^{1.85} \times L}{C^{1.85} \times d^{4.87}}$$

Where:

h_f = Head loss over the length of pipe (m)

Q = Volumetric flow rate (m³/s)

L = Length of pipe (m)

C = Pipe roughness coefficient

d = Pipe diameter (m)

Scenario 1: maximum daily demand

Q (L/s)	0.21	
C	150	
L (m.)	25.2	
I.D. (mm)	100	
V (m/s)	0.03	
h _f (m)	0.00	
Head Loss (psi)	0.00	
Pressure (psi)	64.10	
Service Obv. @ Street Connection (m)	115.30	
Service Obv. @ Building Connection (m)	115.45	
Pressure Adjustment (psi)	-0.21	(due to service elevation difference from street to building)
Adjusted Min. Pressure (psi)	63.88	(must not be less than 50 psi; must not be more than 80 psi)

Scenario 2: maximum hourly demand

Q (L/s)	0.46	
C	150	
L (m.)	25.2	
I.D. (mm)	100	
V (m/s)	0.06	
h _f (m)	0.00	
Head Loss (psi)	0.00	
Pressure (psi)	58.12	
Service Obv. @ Street Connection (m)	115.30	
Service Obv. @ Building Connection (m)	115.45	
Pressure Adjustment (psi)	-0.21	(due to service elevation difference from street to building)
Adjusted Min. Pressure (psi)	57.91	(must not be less than 40 psi; must not be more than 80 psi)

Boundary Conditions 1412 Stittsville Main St

Provided Information

Scenario	Demand	
	L/min	L/s
Average Daily Demand	5	0.08
Maximum Daily Demand	13	0.21
Peak Hour	29	0.48
Fire Flow Demand #1	4,000	66.67

Location



Results

Connection 1 – Stittsville Main St

Demand Scenario	Head (m)	Pressure¹ (psi)
Maximum HGL	160.3	60.1
Peak Hour	156.1	54.2
Max Day plus Fire Flow #1	156.7	55.0

¹ Ground Elevation = 118.0 m

Disclaimer

The boundary condition information is based on current operation of the city water distribution system. The computer model simulation is based on the best information available at the time. The operation of the water distribution system can change on a regular basis, resulting in a variation in boundary conditions. The physical properties of watermains deteriorate over time, as such must be assumed in the absence of actual field test data. The variation in physical watermain properties can therefore alter the results of the computer model simulation. Fire Flow analysis is a reflection of available flow in the watermain; there may be additional restrictions that occur between the watermain and the hydrant that the model cannot take into account.

Appendix B: Sewage Flow Calculations

Sanitary Flow Calculations

Tatham File No. : 524659
Project : 1412 Stittsville Main St
Date : April 1, 2025
Designed by : EBW
Reviewed by : JA

Sewage Design Flow

Sewage Design Flow

Unit Type	Population		
	Persons Per Unit	Number of Units	Population
Studio/1 Bedroom Apartment	1.4	18	25.2
2 Bedroom Apartment	2.1	0	0
3 Bedroom Apartment	3.1	0	0
		18	25.2

Residential Flow
 Population 26 Persons
 Sewage Design Flow Rate 280 L/c/d
 Residential Design Flow 7,280 L/d 0.08 L/s

Extraneous flow 0.33 L/s/ha
 0.33 L/s * 0.4 ha
 11,405 L/d 0.13 L/s

Sewage Design Flow 18,685 L/d 0.22 L/s

(# of units is in accordance with architectural plans)
 (population per unit is in accordance with Table 4.2 of 2012 City of Ottawa Sewer Design Guidelines)

(per table above)
 (per Technical Bulletin ISTB-2018-01)

(per Technical Bulletin ISTB 2018-01, (l/l dry: 0.05 L/s/ha) + (l/l wet: 0.28 L/s/ha))
 (tributary area accounts for entire site (conservative))

Sewage Peak Flow

Peaking factor Harmon formula = $P.F. = 1 + \left(\frac{14}{4 + \left(\frac{P}{1000} \right)^{\frac{1}{2}}} \right) * K$
 = 3.69

Where: P = 25.2 Persons
 K = 0.8 Correction Factor

Peak Site Sewage Flow 38,291 L/day 0.44 L/s

Sanitary Service Sizing Calculations

Tatham File No. : 524659
Project : 1412 Stittsville Main St
Date : April 1, 2025
Designed by : EBW
Checked by : JA

Design Parameters:

Design flow	18,685 L/day	0.22 L/s	(Inclusive of extraneous flow allowance)
Peaking factor	3.69		(Derived from Harmon formula)
Peak flow	38,291 L/day	0.44 L/s	
Manning's coefficient (n)	0.013		
Minimum velocity	0.6 m/s		
Maximum velocity	3.0 m/s		

From				To				Peak Flow		Pipe					
Tag	Grade level (m)	Invert level (m)	Cover (m)	Tag	Grade level (m)	Invert level (m)	Cover (m)	Peak Flow (L/day)	Peak Flow (L/s)	Length (m)	Dia. (mm)	Slope (%)	Full Capacity (L/s)	Velocity Full (m/s)	Q/Q _{full} (%)
BLDG	117.70	115.05	2.50	SANMH	117.44	114.79	2.50	38,291	0.44	3.2	150	8.1%	43.41	2.5	1.0
SANMH	117.44	114.79	2.50	MAIN	117.32	114.67	2.50	38,291	0.44	10.9	150	1.1%	15.98	0.9	2.8

Sanitary Sewer Main Calculations

Tatham File No. : 524659
Project : 1412 Stittsville Main St
Date : April 1, 2025
Designed by : EBW
Checked by : JA

Design Parameters:

Design flow	18,685 L/day	0.22 L/s	(Inclusive of extraneous flow allowance)
Peaking factor	3.69		(Derived from Harmon formula)
Peak flow	38,291 L/day	0.44 L/s	
Manning's coefficient (n)	0.013		
Minimum velocity	0.6 m/s		
Maximum velocity	3.0 m/s		

From				To				Peak Flow		Pipe					
Tag	Grade level (m)	Invert level (m)	Cover (m)	Tag	Grade level (m)	Invert level (m)	Cover (m)	Peak Flow (L/day)	Peak Flow (L/s)	Length (m)	Dia. (mm)	Slope (%)	Full Capacity (L/s)	Velocity Full (m/s)	Q/Q _{full} (%)
MHSA46712	117.14	112.95	3.59	MHSA51914	117.75	112.75	4.40	38,291	0.44	102.0	600	0.2%	271.89	1.0	0.2

Appendix C: Stormwater Management Calculations

Visual OTTHYMO Model Parameter Calculations (NasHYD)

Project Details

Project Number	524659
----------------	--------

Data Sources

Detailed Soil Survey Reports for Ontario, MTO Drainage Management Manual (1997)

Prepared By

Name	HY
------	----

Pre-Development Condition

Watershed:	N/A
Catchment ID:	101
Catchment Area (ha):	0.14
Impervious %:	

Average Curve Number (CN), Runoff Coefficient (C) and Initial Abstraction (IA)

Soil Symbol	Kg												
Soil Series	Kars												
Hydrologic Soils Group	B												
Soil Texture	Sandy Loam												
Runoff Coefficient Type	2												
Area (ha)	0.14												
Percentage of Catchment	100%												
Land Cover Category	IA	A (ha)	CN	C	A (ha)	CN	C	A (ha)	CN	C	A (ha)	CN	C
Impervious	2		98	0.95									
Gravel	3		89	0.27									
Woodland	10		60	0.25									
Pasture/Lawns	5	0.14	69	0.28									
Meadows	8		65	0.27									
Cultivated	7		74	0.35									
Waterbody	12		50	0.05									
Average CN	69.00												
Average C	0.28												
Average IA	5.00												

Time to Peak Calculations

Max. Catchment Elev. (m):	117.30
Min. Catchment Elev. (m):	117.10
Catchment Length (m):	65
Catchment Slope (%):	0.31%
Method: Airport Method	
Time of Concentration (mins):	31.80

Summary

Catchment CN:	69.0
Catchment C:	0.28
Catchment IA (mm):	5.00
Time of Concentration (hrs):	0.53
Catchment Time to Peak (hrs):	0.35
Catchment Time Step (mins):	4.24

Visual OTTHYMO Model Parameter Calculations (NasHYD)

Project Details

Project Number	524659
----------------	--------

Data Sources

Detailed Soil Survey Reports for Ontario, MTO Drainage Management Manual (1997)

Prepared By

Name	HY
------	----

Pre-Development Condition

Watershed:	N/A
Catchment ID:	201
Catchment Area (ha):	0.14
Impervious %:	71%

Average Curve Number (CN), Runoff Coefficient (C) and Initial Abstraction (IA)

Soil Symbol	Gsl												
Soil Series	Granby												
Hydrologic Soils Group	B												
Soil Texture	Sand Loam												
Runoff Coefficient Type	2												
Area (ha)	0.14												
Percentage of Catchment	100%												
Land Cover Category	IA	A (ha)	CN	C	A (ha)	CN	C	A (ha)	CN	C	A (ha)	CN	C
Impervious	2	0.10	98	0.95									
Gravel	3		89	0.27									
Woodland	10		60	0.25									
Pasture/Lawns	5	0.04	69	0.28									
Meadows	8		65	0.27									
Cultivated	7		74	0.35									
Waterbody	12		50	0.05									
Average CN	89.71												
Average C	0.76												
Average IA	2.86												

Time to Peak Calculations

Max. Catchment Elev. (m):	117.30
Min. Catchment Elev. (m):	117.00
Catchment Length (m):	20
Catchment Slope (%):	1.50%
Method:	Bransby-Williams Formula
Time of Concentration (mins):	1.28

Summary

Catchment CN:	89.7
Catchment C:	0.76
Catchment IA (mm):	2.86
Time of Concentration (hrs):	0.02
Catchment Time to Peak (hrs):	0.01
Catchment Time Step (mins):	0.17



Project:	1412 Stittsville Main Street	Date:	Jul-24
File No.:	524659	Designed By:	HY
Subject:	Pre Storm Discharge	Checked By:	GC

PRE DEVELOPMENT ANALYSIS

CATCHMENT 101

Runoff Coefficient (Municipal Standard)

2 Year	0.28	
5 Year	0.28	
10 Year	0.28	
25 Year	0.31	=C ₅ *1.10
50 Year	0.34	=C ₅ *1.20
100 Year	0.35	=C ₅ *1.25

Peak Rainfall Intensity (Ottawa Macdonald Cartier)

	2 YR	5 YR	10 YR	25 YR	50 YR	100 YR
A	733.0	998.1	1174.2	1402.9	1569.0	1735.7
B	0.810	0.814	0.816	0.819	0.820	0.820
C	6.199	6.053	6.014	6.018	6.014	6.014

Drainage Area 0.14 ha

T_c 31.80 min

Peak Runoff Rate - Rational Method (L/s) (Allowable)

2 Year	4.2
5 Year	5.6
10 Year	6.6
25 Year	8.6
50 Year	10.4
100 Year	12.0



Project:	1412 Stittsville Main Street	Date:	Jul-24
File No.:	524659	Designed By:	HY
Subject:	Post Storm Discharge	Checked By:	GC

POST DEVELOPMENT ANALYSIS

CATCHMENT 201

Runoff Coefficient (Municipal Standard)

2 Year	0.76	
5 Year	0.76	
10 Year	0.76	
25 Year	0.83	=C _o *1.10
50 Year	0.91	=C _o *1.20
100 Year	0.95	=C _o *1.25

Peak Rainfall Intensity (Ottawa Macdonald Cartier)

	2 YR	5 YR	10 YR	25 YR	50 YR	100 YR
A	733.0	998.1	1174.2	1402.9	1569.0	1735.7
B	0.810	0.814	0.816	0.819	0.820	0.820
C	6.199	6.053	6.014	6.018	6.014	6.014

Drainage Area 0.14 ha

Uncontrolled Runoff Rate - Rational Method (L/s)

Dur. Td	2 YR	5 YR	10 YR	25 YR	50 YR	100 YR
10	22.7	30.8	36.1	47.0	57.2	65.9
20	15.4	20.7	24.3	31.6	38.4	44.3
30	11.8	15.9	18.6	24.2	29.4	33.9
40	9.7	13.0	15.2	19.8	24.1	27.7
50	8.3	11.1	13.0	16.9	20.5	23.6
60	7.3	9.7	11.4	14.7	17.9	20.6
70	6.5	8.7	10.1	13.1	15.9	18.4
80	5.9	7.8	9.1	11.9	14.4	16.6
90	5.4	7.2	8.4	10.8	13.2	15.2
100	4.9	6.6	7.7	10.0	12.1	14.0
110	4.6	6.1	7.2	9.3	11.3	13.0
120	4.3	5.7	6.7	8.7	10.5	12.1
130	4.0	5.4	6.3	8.2	9.9	11.4
140	3.8	5.1	5.9	7.7	9.3	10.8
150	3.6	4.8	5.6	7.3	8.8	10.2
160	3.4	4.6	5.3	6.9	8.4	9.7
170	3.3	4.4	5.1	6.6	8.0	9.2

Allowable Outflow Rate From Post-Dev.201 (Pre-Dev. 101 - Post-Dev.202) (L/s)

2 YR	5 YR	10 YR	25 YR	50 YR	100 YR
2.1	2.1	2.1	2.1	2.1	2.1

Controlled Outflow Rate From Post-Dev. 201 (L/s)

2 YR	5 YR	10 YR	25 YR	50 YR	100 YR
2.0	2.0	2.0	2.0	2.0	2.0

Required Storage Volumes (m³)

Dur.	2 YR	5 YR	10 YR	25 YR	50 YR	100 YR
10	12.3	17.2	20.4	26.9	33.1	38.3
20	15.9	22.4	26.6	35.4	43.6	50.6
30	17.5	24.9	29.7	39.8	49.2	57.3
40	18.3	26.3	31.5	42.5	52.7	61.5
50	18.5	27.1	32.6	44.3	55.2	64.5
60	18.5	27.5	33.3	45.5	56.9	66.7
70	18.4	27.6	33.7	46.3	58.2	68.4
80	18.0	27.6	33.8	46.9	59.1	69.6
90	17.6	27.4	33.8	47.2	59.8	70.6
100	17.1	27.1	33.7	47.4	60.2	71.3
110	16.5	26.7	33.4	47.4	60.6	71.9
120	15.8	26.3	33.1	47.4	60.7	72.3
130	15.2	25.8	32.7	47.2	60.8	72.6
140	14.4	25.2	32.3	47.0	60.8	72.7
150	13.7	24.6	31.8	46.7	60.7	72.8
160	12.9	23.9	31.2	46.3	60.5	72.8
170	12.1	23.3	30.6	45.9	60.3	72.7

Note: The maximum required storage volume is calculated by subtracting the Controlled Outflow Rate (Post-Dev. 201) from the Uncontrolled Runoff Rate multiplied by the storm duration for a range of storm durations.



Project :	1412 Stittsville Main Street
File No.	524659
Date:	Jul-24
Designed By:	HY
Checked By:	GC
Subject:	Orifice sizing

OUTLET CONTROL

Invert Elevation (m):	116.39
Outlet Pipe Size (mm):	300
Top water level	117.45
Waterhead	1.06
Hydrovex 50VHV-1 Discharge (m3/s)	0.0020
5-Year Storage required	27.61
Underground Storage provided	28.41
100-Year Storage required	72.83
Total Storage provided	77.46

	Project :	1412 Stittsville Main Street
	File No.	524659
	Date:	May-24
	Designed By:	HY
	Checked By:	GC
	Subject:	Stage Storage

Underground Storage Chambers (Stormtech Model SC-310)

Elevation	Depth	Quantity Volume	Total chambers	Total Volume
(m)	(m)	(m ³)	(ea)	(m ³)
116.45	0.00	0.00	24	0.0
116.50	0.00	0.13	24	3.0
116.55	0.05	0.25	24	6.0
116.60	0.10	0.37	24	8.8
116.65	0.15	0.48	24	11.5
116.70	0.20	0.58	24	14.0
116.75	0.25	0.68	24	16.3
116.80	0.30	0.76	24	18.1
116.85	0.35	0.82	24	19.7
116.90	0.40	0.88	24	21.1
116.95	0.45	0.93	24	22.4
117.00	0.50	0.99	24	23.9

Storm Structure Storage

Elevation	Depth	Quantity Volume	Total chambers	Total Volume
(m)	(m)	(m ³)	(ea)	(m ³)
116.45	0.00	0.00	3	0.0
116.50	0.05	0.06	3	0.2
116.55	0.10	0.11	3	0.2
116.60	0.15	0.17	3	0.3
116.65	0.20	0.23	3	0.5
116.70	0.25	0.28	3	0.7
116.75	0.30	0.34	3	0.8
116.80	0.35	0.40	3	1.0
116.85	0.40	0.45	3	1.2
116.90	0.45	0.51	3	1.4
116.95	0.50	0.57	3	1.5
117.00	0.55	0.62	3	1.7
117.05	0.60	0.68	3	1.9
117.10	0.65	0.74	3	2.0
117.15	0.70	0.79	3	2.2

Parking surface ponding 1

Elevation	Depth	Increasing Area	Accum Area	Volume	Total Volume
(m)	(m)	(m ²)	(m ²)	(m ³)	(m ³)
117.15	0.00	0.0	0.0	0.0	0.0
117.20	0.05	13.3	13.3	0.2	0.2
117.25	0.10	40.0	53.3	1.6	1.8
117.30	0.15	66.7	120.0	4.2	6.0
117.35	0.20	93.3	213.3	8.2	14.2
117.40	0.25	120.0	333.3	13.6	27.8
117.45	0.30	146.7	480.0	20.2	48.0

Parking surface ponding 2

Elevation	Depth	Increasing Area	Accum Area	Volume	Total Volume
(m)	(m)	(m ²)	(m ²)	(m ³)	(m ³)
117.35	0.00	0.0	0.0	0.0	0.0
117.40	0.05	1.2	1.2	0.0	0.0
117.45	0.10	3.6	4.8	0.1	0.2
117.50	0.15	6.0	10.8	0.4	0.5
117.55	0.20	8.4	19.2	0.7	1.3
117.60	0.25	10.8	30.0	1.2	2.5

Parking surface ponding 1

Elevation	Depth	Increasing Area	Accum Area	Volume	Total Volume
(m)	(m)	(m ²)	(m ²)	(m ³)	(m ³)
117.40	0.00	0.0	0.0	0.0	0.0
117.45	0.05	0.8	0.8	0.0	0.0
117.50	0.10	2.5	3.4	0.1	0.1
117.55	0.15	4.2	7.6	0.3	0.4
117.60	0.20	5.9	13.5	0.5	0.9



Project: 1412 Stittsville Main Street

Date: Mar-25

File No.: 524659

Designed: HY

Subject: Swale Capacity Calcs.

Checked GC

Swale Capacity Calculation

Swale Characteristics

Design Storms
100 year flow (m ³ /s)
0.066

<u>Channel Depth</u>	<u>Channel Type</u>	<u>Manning's N</u>	<u>Base Width</u>	<u>Side Slopes</u>	<u>Min. Slope</u>	<u>Total Area</u>	<u>Area Contributing</u>
0.15 m	Grass Ditch	0.035	0.00 m	3H : 1V	0.80%	0.140	0.030

Storm Conditions		Swale Flow Conditions					
Return Period	Peak Flow (m ³ /s)	Flow Depth	Area (m ²)	WP	R	Q (m ³ /s)	V (m/s)
100-year storm	0.021	0.150	0.07	0.95	0.07	0.030	0.44
Comments:		Contributed area to swale has total peak flow of 0.021 m ³ /s, 0.15m deep swale Max capacity is 0.03m ³ /s					

Stormceptor® EF Sizing Report

Imbrium® Systems

ESTIMATED NET ANNUAL SEDIMENT (TSS) LOAD REDUCTION

07/18/2024

Province:	Ontario
City:	Ottawa
Nearest Rainfall Station:	OTTAWA CDA RCS
Climate Station Id:	6105978
Years of Rainfall Data:	20

Project Name:	1412 Stittsville Main Street
Project Number:	524659
Designer Name:	Matthew Charters
Designer Company:	Tatham Engineering
Designer Email:	mcharters@tathameng.com
Designer Phone:	613-747-3636
EOR Name:	
EOR Company:	
EOR Email:	
EOR Phone:	

Site Name:

Drainage Area (ha): 0.14

Runoff Coefficient 'c': 0.76

Particle Size Distribution: Fine

Target TSS Removal (%): 80.0

Required Water Quality Runoff Volume Capture (%):	90.00
Estimated Water Quality Flow Rate (L/s):	3.43
Oil / Fuel Spill Risk Site?	Yes
Upstream Flow Control?	Yes
Upstream Orifice Control Flow Rate to Stormceptor (L/s):	2.00
Peak Conveyance (maximum) Flow Rate (L/s):	
Influent TSS Concentration (mg/L):	100
Estimated Average Annual Sediment Load (kg/yr):	70
Estimated Average Annual Sediment Volume (L/yr):	57

Net Annual Sediment (TSS) Load Reduction Sizing Summary	
Stormceptor Model	TSS Removal Provided (%)
EFO4	100
EFO6	100
EFO8	100
EFO10	100
EFO12	100

Recommended Stormceptor EFO Model: EFO4

Estimated Net Annual Sediment (TSS) Load Reduction (%): 100

Water Quality Runoff Volume Capture (%): > 90



Stormceptor® **EF** Sizing Report

THIRD-PARTY TESTING AND VERIFICATION

► Stormceptor® EF and Stormceptor® EFO are the latest evolutions in the Stormceptor® oil-grit separator (OGS) technology series, and are designed to remove a wide variety of pollutants from stormwater and snowmelt runoff. These technologies have been third-party tested in accordance with the Canadian ETV **Procedure for Laboratory Testing of Oil-Grit Separators** and performance has been third-party verified in accordance with the **ISO 14034 Environmental Technology Verification (ETV)** protocol.

PERFORMANCE

► Stormceptor® EF and EFO remove stormwater pollutants through gravity separation and floatation, and feature a patent-pending design that generates positive removal of total suspended solids (TSS) throughout each storm event, including high-intensity storms. Captured pollutants include sediment, free oils, and sediment-bound pollutants such as nutrients, heavy metals, and petroleum hydrocarbons. Stormceptor is sized to remove a high level of TSS from the frequent rainfall events that contribute the vast majority of annual runoff volume and pollutant load. The technology incorporates an internal bypass to convey excessive stormwater flows from high-intensity storms through the device without resuspension and washout (scour) of previously captured pollutants. Proper routine maintenance ensures high pollutant removal performance and protection of downstream waterways.

PARTICLE SIZE DISTRIBUTION (PSD)

► The Canadian ETV PSD shown in the table below was used, or in part, for this sizing. This is the identical PSD that is referenced in the Canadian ETV **Procedure for Laboratory Testing of Oil-Grit Separators** for both sediment removal testing and scour testing. The Canadian ETV PSD contains a wide range of particle sizes in the sand and silt fractions, and is considered reasonably representative of the particle size fractions found in typical urban stormwater runoff.

Particle Size (µm)	Percent Less Than	Particle Size Fraction (µm)	Percent
1000	100	500-1000	5
500	95	250-500	5
250	90	150-250	15
150	75	100-150	15
100	60	75-100	10
75	50	50-75	5
50	45	20-50	10
20	35	8-20	15
8	20	5-8	10
5	10	2-5	5
2	5	<2	5



Stormceptor® EF Sizing Report

Upstream Flow Controlled Results


Rainfall Intensity (mm / hr)	Percent Rainfall Volume (%)	Cumulative Rainfall Volume (%)	Flow Rate (L/s)	Flow Rate (L/min)	Surface Loading Rate (L/min/m²)	Removal Efficiency (%)	Incremental Removal (%)	Cumulative Removal (%)
0.50	8.6	8.6	0.15	9.0	7.0	100	8.6	8.6
1.00	20.3	29.0	0.30	18.0	15.0	100	20.3	29.0
2.00	16.2	45.2	0.59	35.0	30.0	100	16.2	45.2
3.00	12.0	57.2	0.89	53.0	44.0	100	12.0	57.2
4.00	8.4	65.6	1.18	71.0	59.0	100	8.4	65.6
5.00	5.9	71.6	1.48	89.0	74.0	100	5.9	71.6
6.00	28.4	100.0	1.77	106.0	89.0	98	28.0	99.6
7.00	0.0	100.0	2.00	120.0	100.0	96	0.0	99.6
8.00	0.0	100.0	2.00	120.0	100.0	96	0.0	99.6
9.00	0.0	100.0	2.00	120.0	100.0	96	0.0	99.6
10.00	0.0	100.0	2.00	120.0	100.0	96	0.0	99.6
11.00	0.0	100.0	2.00	120.0	100.0	96	0.0	99.6
12.00	0.0	100.0	2.00	120.0	100.0	96	0.0	99.6
13.00	0.0	100.0	2.00	120.0	100.0	96	0.0	99.6
14.00	0.0	100.0	2.00	120.0	100.0	96	0.0	99.6
15.00	0.0	100.0	2.00	120.0	100.0	96	0.0	99.6
16.00	0.0	100.0	2.00	120.0	100.0	96	0.0	99.6
17.00	0.0	100.0	2.00	120.0	100.0	96	0.0	99.6
18.00	0.0	100.0	2.00	120.0	100.0	96	0.0	99.6
19.00	0.0	100.0	2.00	120.0	100.0	96	0.0	99.6
20.00	0.0	100.0	2.00	120.0	100.0	96	0.0	99.6
21.00	0.0	100.0	2.00	120.0	100.0	96	0.0	99.6
22.00	0.0	100.0	2.00	120.0	100.0	96	0.0	99.6
23.00	0.0	100.0	2.00	120.0	100.0	96	0.0	99.6
24.00	0.0	100.0	2.00	120.0	100.0	96	0.0	99.6
25.00	0.0	100.0	2.00	120.0	100.0	96	0.0	99.6
30.00	0.0	100.0	2.00	120.0	100.0	96	0.0	99.6
35.00	0.0	100.0	2.00	120.0	100.0	96	0.0	99.6
40.00	0.0	100.0	2.00	120.0	100.0	96	0.0	99.6
45.00	0.0	100.0	2.00	120.0	100.0	96	0.0	99.6
Estimated Net Annual Sediment (TSS) Load Reduction =								100 %

Climate Station ID: 6105978 Years of Rainfall Data: 20




Stormceptor® EF Sizing Report

RAINFALL DATA FROM OTTAWA CDA RCS RAINFALL STATION

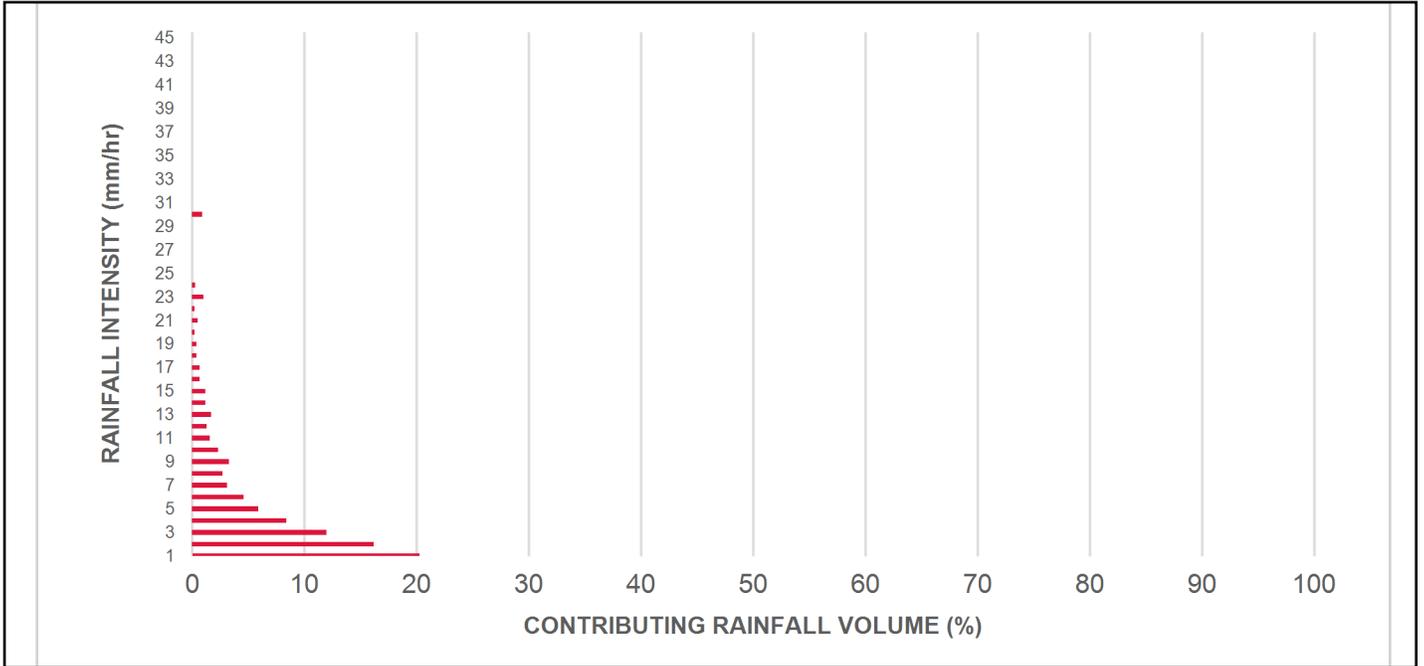

INCREMENTAL AND CUMULATIVE TSS REMOVAL FOR THE RECOMMENDED STORMCEPTOR® MODEL

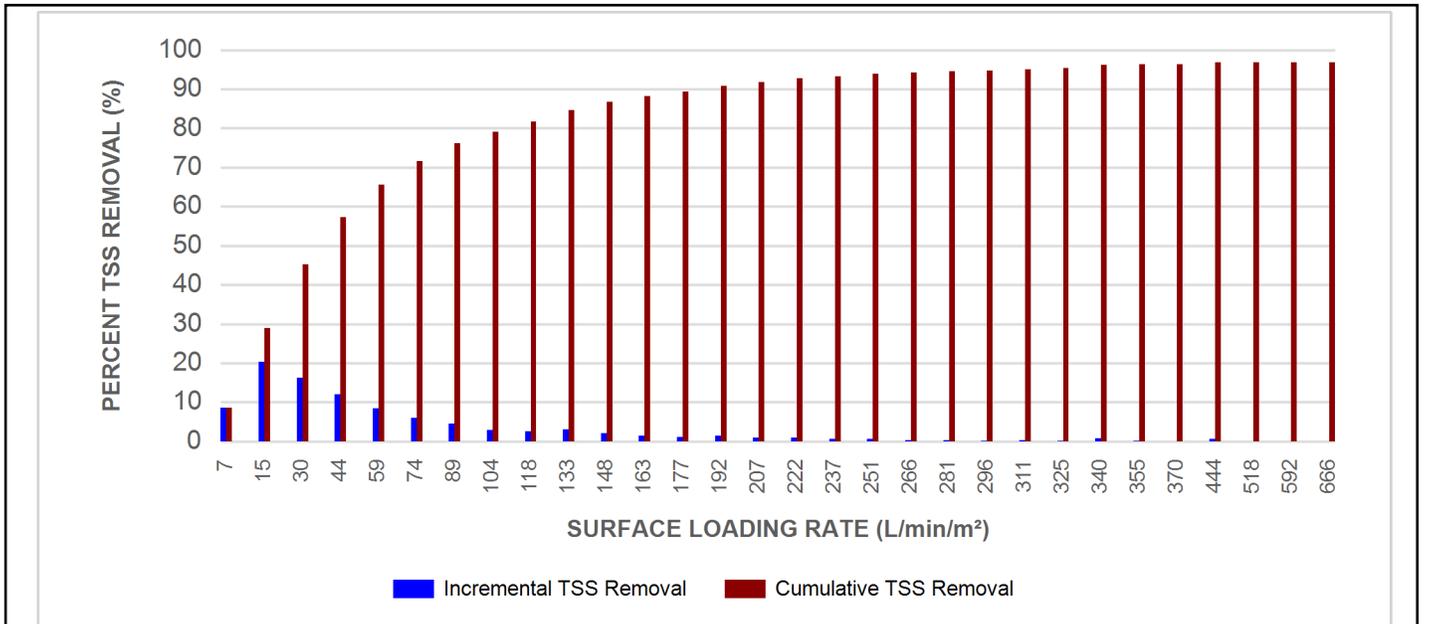

Stormceptor® **EF** Sizing Report

Maximum Pipe Diameter / Peak Conveyance

Stormceptor EF / EFO	Model Diameter		Min Angle Inlet / Outlet Pipes	Max Inlet Pipe Diameter		Max Outlet Pipe Diameter		Peak Conveyance Flow Rate	
	(m)	(ft)		(mm)	(in)	(mm)	(in)	(L/s)	(cfs)
EF4 / EFO4	1.2	4	90	609	24	609	24	425	15
EF6 / EFO6	1.8	6	90	914	36	914	36	990	35
EF8 / EFO8	2.4	8	90	1219	48	1219	48	1700	60
EF10 / EFO10	3.0	10	90	1828	72	1828	72	2830	100
EF12 / EFO12	3.6	12	90	1828	72	1828	72	2830	100

SCOUR PREVENTION AND ONLINE CONFIGURATION


► Stormceptor® EF and EFO feature an internal bypass and superior scour prevention technology that have been demonstrated in third-party testing according to the scour testing provisions of the Canadian ETV **Procedure for Laboratory Testing of Oil-Grit Separators**, and the exceptional scour test performance has been third-party verified in accordance with the ISO 14034 ETV protocol. As a result, Stormceptor EF and EFO are approved for online installation, eliminating the need for costly additional bypass structures, piping, and installation expense.

DESIGN FLEXIBILITY


► Stormceptor® EF and EFO offers design flexibility in one simplified platform, accepting stormwater flow from a single inlet pipe or multiple inlet pipes, and/or surface runoff through an inlet grate. The device can also serve as a junction structure, accommodate a 90-degree inlet-to-outlet bend angle, and can be modified to ensure performance in submerged conditions.

OIL CAPTURE AND RETENTION

► While Stormceptor® EF will capture and retain oil from dry weather spills and low intensity runoff, Stormceptor® EFO has demonstrated superior oil capture and greater than 99% oil retention in third-party testing according to the light liquid re-entrainment testing provisions of the Canadian ETV **Procedure for Laboratory Testing of Oil-Grit Separators**. Stormceptor EFO is recommended for sites where oil capture and retention is a requirement.

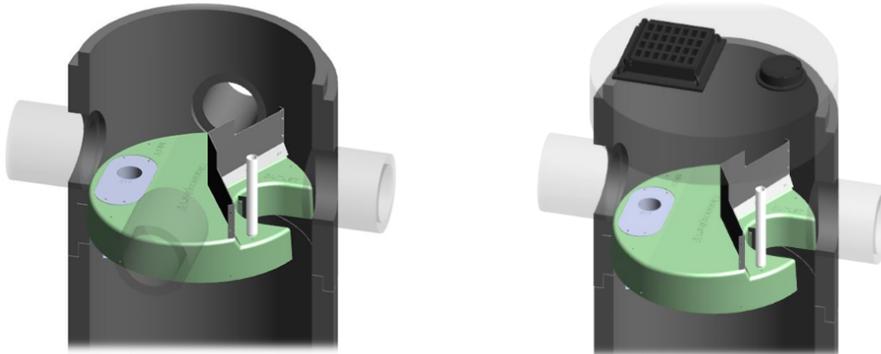

Stormceptor® EF Sizing Report

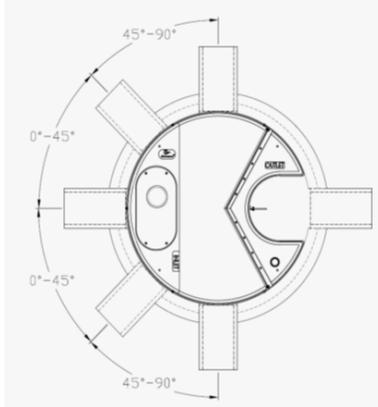

INLET-TO-OUTLET DROP

Elevation differential between inlet and outlet pipe inverts is dictated by the angle at which the inlet pipe(s) enters the unit.

0° - 45° : The inlet pipe is 1-inch (25mm) higher than the outlet pipe.

45° - 90° : The inlet pipe is 2-inches (50mm) higher than the outlet pipe.

HEAD LOSS

The head loss through Stormceptor EF is similar to that of a 60-degree bend structure.

The applicable K value for calculating minor losses through the unit is 1.1.

For submerged conditions the applicable K value is 3.0.

Pollutant Capacity

Stormceptor EF / EFO	Model Diameter		Depth (Outlet Pipe Invert to Sump Floor)		Oil Volume		Recommended Sediment Maintenance Depth *		Maximum Sediment Volume *		Maximum Sediment Mass **	
	(m)	(ft)	(m)	(ft)	(L)	(Gal)	(mm)	(in)	(L)	(ft³)	(kg)	(lb)
EF4 / EFO4	1.2	4	1.52	5.0	265	70	203	8	1190	42	1904	5250
EF6 / EFO6	1.8	6	1.93	6.3	610	160	305	12	3470	123	5552	15375
EF8 / EFO8	2.4	8	2.59	8.5	1070	280	610	24	8780	310	14048	38750
EF10 / EFO10	3.0	10	3.25	10.7	1670	440	610	24	17790	628	28464	78500
EF12 / EFO12	3.6	12	3.89	12.8	2475	655	610	24	31220	1103	49952	137875

*Increased sump depth may be added to increase sediment storage capacity

** Average density of wet packed sediment in sump = 1.6 kg/L (100 lb/ft³)

Feature	Benefit	Feature Appeals To
Patent-pending enhanced flow treatment and scour prevention technology	Superior, verified third-party performance	Regulator, Specifying & Design Engineer
Third-party verified light liquid capture and retention for EFO version	Proven performance for fuel/oil hotspot locations	Regulator, Specifying & Design Engineer, Site Owner
Functions as bend, junction or inlet structure	Design flexibility	Specifying & Design Engineer
Minimal drop between inlet and outlet	Site installation ease	Contractor
Large diameter outlet riser for inspection and maintenance	Easy maintenance access from grade	Maintenance Contractor & Site Owner

STANDARD STORMCEPTOR EF/EFO DRAWINGS

For standard details, please visit <http://www.imbriumsystems.com/stormwater-treatment-solutions/stormceptor-ef>

STANDARD STORMCEPTOR EF/EFO SPECIFICATION

For specifications, please visit <http://www.imbriumsystems.com/stormwater-treatment-solutions/stormceptor-ef>

STANDARD PERFORMANCE SPECIFICATION FOR “OIL GRIT SEPARATOR” (OGS) STORMWATER QUALITY TREATMENT DEVICE

PART 1 – GENERAL

1.1 WORK INCLUDED

This section specifies requirements for selecting, sizing, and designing an underground Oil Grit Separator (OGS) device for stormwater quality treatment, with third-party testing results and a Statement of Verification in accordance with ISO 14034 Environmental Management – Environmental Technology Verification (ETV).

1.2 REFERENCE STANDARDS & PROCEDURES

ISO 14034:2016 Environmental management – Environmental technology verification (ETV)

Canadian Environmental Technology Verification (ETV) Program’s **Procedure for Laboratory Testing of Oil-Grit Separators**

1.3 SUBMITTALS

1.3.1 All submittals, including sizing reports & shop drawings, shall be submitted upon request with each order to the contractor then forwarded to the Engineer of Record for review and acceptance. Shop drawings shall detail all OGS components, elevations, and sequence of construction.

1.3.2 Alternative devices shall have features identical to or greater than the specified device, including: treatment chamber diameter, treatment chamber wet volume, sediment storage volume, and oil storage volume.

1.3.3 Unless directed otherwise by the Engineer of Record, OGS stormwater quality treatment product substitutions or alternatives submitted within ten days prior to project bid shall not be accepted. All alternatives or substitutions submitted shall be signed and sealed by a local registered Professional Engineer, based on the exact same criteria detailed in Section 3, in entirety, subject to review and approval by the Engineer of Record.

PART 2 – PRODUCTS

2.1 OGS POLLUTANT STORAGE

The OGS device shall include a sump for sediment storage, and a protected volume for the capture and storage of petroleum hydrocarbons and buoyant gross pollutants. The minimum sediment & petroleum hydrocarbon storage capacity shall be as follows:

2.1.1	4 ft (1219 mm) Diameter OGS Units:	1.19 m ³ sediment / 265 L oil
	6 ft (1829 mm) Diameter OGS Units:	3.48 m ³ sediment / 609 L oil
	8 ft (2438 mm) Diameter OGS Units:	8.78 m ³ sediment / 1,071 L oil
	10 ft (3048 mm) Diameter OGS Units:	17.78 m ³ sediment / 1,673 L oil
	12 ft (3657 mm) Diameter OGS Units:	31.23 m ³ sediment / 2,476 L oil

PART 3 – PERFORMANCE & DESIGN

3.1 GENERAL

The OGS stormwater quality treatment device shall be verified in accordance with ISO 14034:2016 Environmental management – Environmental technology verification (ETV). The OGS stormwater quality treatment device shall

Stormceptor® EF Sizing Report

remove oil, sediment and gross pollutants from stormwater runoff during frequent wet weather events, and retain these pollutants during less frequent high flow wet weather events below the insert within the OGS for later removal during maintenance. The Manufacturer shall have at least ten (10) years of local experience, history and success in engineering design, manufacturing and production and supply of OGS stormwater quality treatment device systems, acceptable to the Engineer of Record.

3.2 SIZING METHODOLOGY

The OGS device shall be engineered, designed and sized to provide stormwater quality treatment based on treating a minimum of 90 percent of the average annual runoff volume and a minimum removal of an annual average 60% of the sediment (TSS) load based on the Particle Size Distribution (PSD) specified in the sizing report for the specified device. Sizing of the OGS shall be determined by use of a minimum ten (10) years of local historical rainfall data provided by Environment Canada. Sizing shall also be determined by use of the sediment removal performance data derived from the ISO 14034 ETV third-party verified laboratory testing data from testing conducted in accordance with the Canadian ETV protocol Procedure for Laboratory Testing of Oil-Grit Separators, as follows:

3.2.1 Sediment removal efficiency for a given surface loading rate and its associated flow rate shall be based on sediment removal efficiency demonstrated at the seven (7) tested surface loading rates specified in the protocol, ranging 40 L/min/m² to 1400 L/min/m², and as stated in the ISO 14034 ETV Verification Statement for the OGS device.

3.2.2 Sediment removal efficiency for surface loading rates between 40 L/min/m² and 1400 L/min/m² shall be based on linear interpolation of data between consecutive tested surface loading rates.

3.2.3 Sediment removal efficiency for surface loading rates less than the lowest tested surface loading rate of 40 L/min/m² shall be assumed to be identical to the sediment removal efficiency at 40 L/min/m². No extrapolation shall be allowed that results in a sediment removal efficiency that is greater than that demonstrated at 40 L/min/m².

3.2.4 Sediment removal efficiency for surface loading rates greater than the highest tested surface loading rate of 1400 L/min/m² shall assume zero sediment removal for the portion of flow that exceeds 1400 L/min/m², and shall be calculated using a simple proportioning formula, with 1400 L/min/m² in the numerator and the higher surface loading rate in the denominator, and multiplying the resulting fraction times the sediment removal efficiency at 1400 L/min/m².

The OGS device shall also have sufficient annual sediment storage capacity as specified and calculated in Section 2.1.

3.3 CANADIAN ETV or ISO 14034 ETV VERIFICATION OF SCOUR TESTING

The OGS device shall have Canadian ETV or ISO 14034 ETV Verification of third-party scour testing conducted in accordance with the Canadian ETV Program's **Procedure for Laboratory Testing of Oil-Grit Separators**.

3.3.1 To be acceptable for on-line installation, the OGS device must demonstrate an average scour test effluent concentration less than 10 mg/L at each surface loading rate tested, up to and including 2600 L/min/m².

3.4 LIGHT LIQUID RE-ENTRAINMENT SIMULATION TESTING

The OGS device shall have Canadian ETV or ISO 14034 ETV Verification of completed third-party Light Liquid Re-entrainment Simulation Testing in accordance with the Canadian ETV **Program's Procedure for Laboratory Testing of Oil-Grit Separators**, with results reported within the Canadian ETV or ISO 14034 ETV verification. This re-entrainment testing is conducted with the device pre-loaded with low density polyethylene (LDPE) plastic beads as a surrogate for light liquids such as oil and fuel. Testing is conducted on the same OGS unit tested for sediment removal to

Stormceptor® **EF** Sizing Report


assess whether light liquids captured after a spill are effectively retained at high flow rates.

3.4.1 For an OGS device to be an acceptable stormwater treatment device on a site where vehicular traffic occurs and the potential for an oil or fuel spill exists, the OGS device must have reported verified performance results of greater than 99% cumulative retention of LDPE plastic beads for the five specified surface loading rates (ranging 200 L/min/m² to 2600 L/min/m²) in accordance with the Light Liquid Re-entrainment Simulation Testing within the Canadian ETV Program's **Procedure for Laboratory Testing of Oil-Grit Separators**. However, an OGS device shall not be allowed if the Light Liquid Re-entrainment Simulation Testing was performed with screening components within the OGS device that are effective at retaining the LDPE plastic beads, but would not be expected to retain light liquids such as oil and fuel.

CSO/STORMWATER MANAGEMENT



HYDROVEX[®] VHV / SVHV
Vertical Vortex Flow Regulator

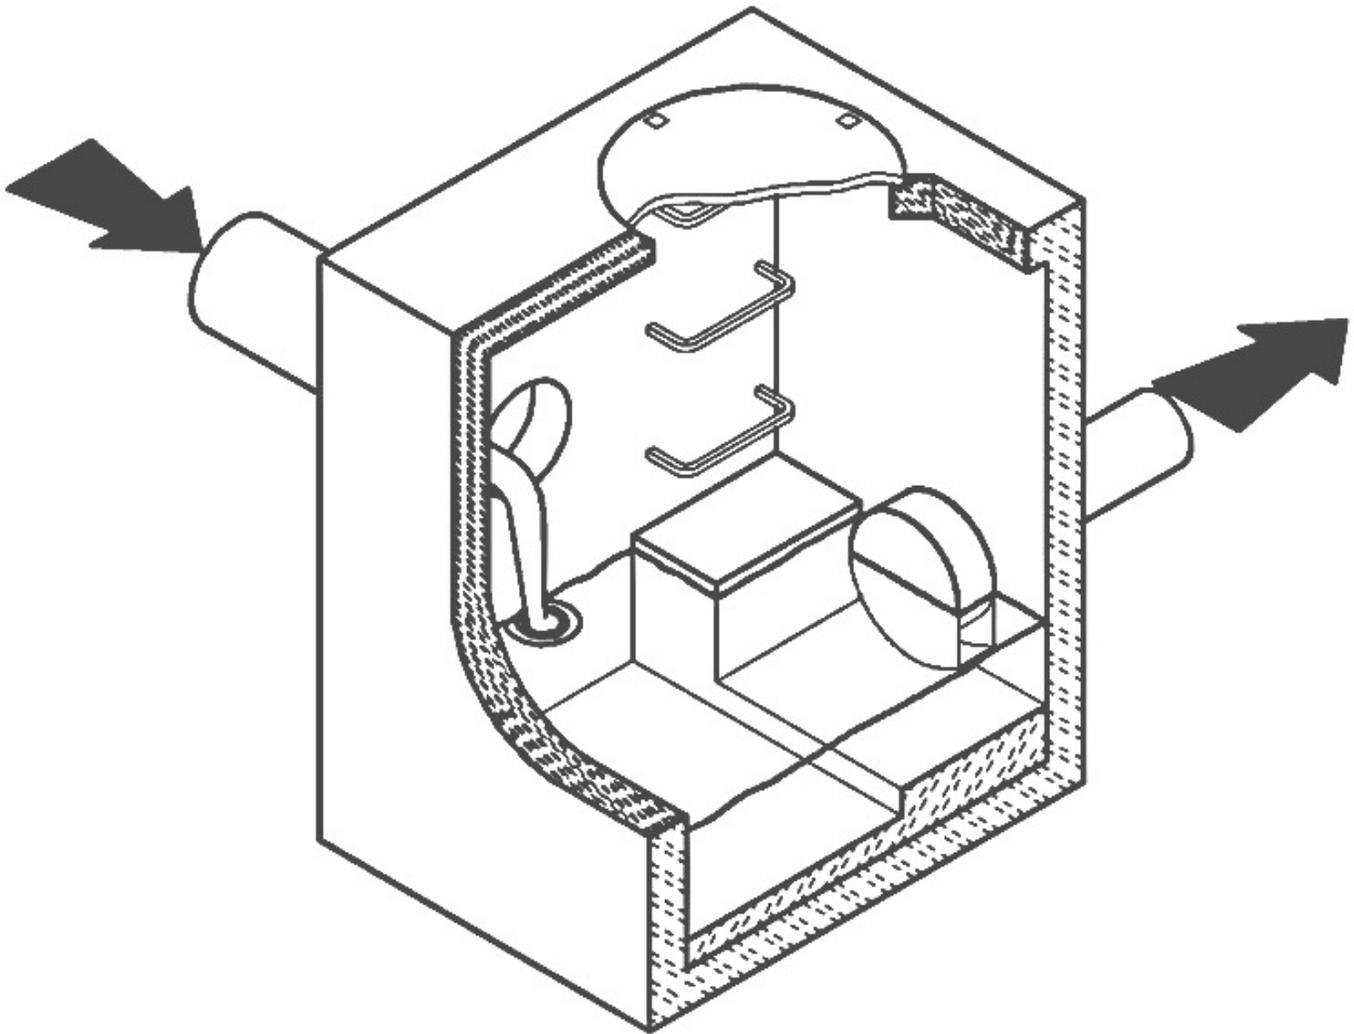

JOHN MEUNIER

HYDROVEX® VHV / SVHV VERTICAL VORTEX FLOW REGULATOR

APPLICATIONS

One of the major problems of urban wet weather flow management is the runoff generated after a heavy rainfall. During a storm, uncontrolled flows may overload the drainage system and cause flooding. Due to increased velocities, sewer pipe wear is increased dramatically and results in network deterioration. In a combined sewer system, the wastewater treatment plant may also experience significant increases in flows during storms, thereby losing its treatment efficiency.

A simple means of controlling excessive water runoff is by controlling excessive flows at their origin (manholes). **John Meunier Inc.** manufactures the **HYDROVEX® VHV / SVHV** line of vortex flow regulators to control stormwater flows in sewer networks, as well as manholes.

The vortex flow regulator design is based on the fluid mechanics principle of the forced vortex. This grants flow regulation without any moving parts, thus reducing maintenance. The operation of the regulator, depending on the upstream head and discharge, switches between orifice flow (gravity flow) and vortex flow. Although the concept is quite simple, over 12 years of research have been carried out in order to get a high performance.

The **HYDROVEX® VHV / SVHV** Vertical Vortex Flow Regulators (refer to **Figure 1**) are manufactured entirely of stainless steel, and consist of a hollow body (1) (in which flow control takes place) and an outlet orifice (7). Two rubber "O" rings (3) seal and retain the unit inside the outlet pipe. Two stainless steel retaining rings (4) are welded on the outlet sleeve to ensure that there is no shifting of the "O" rings during installation and use.

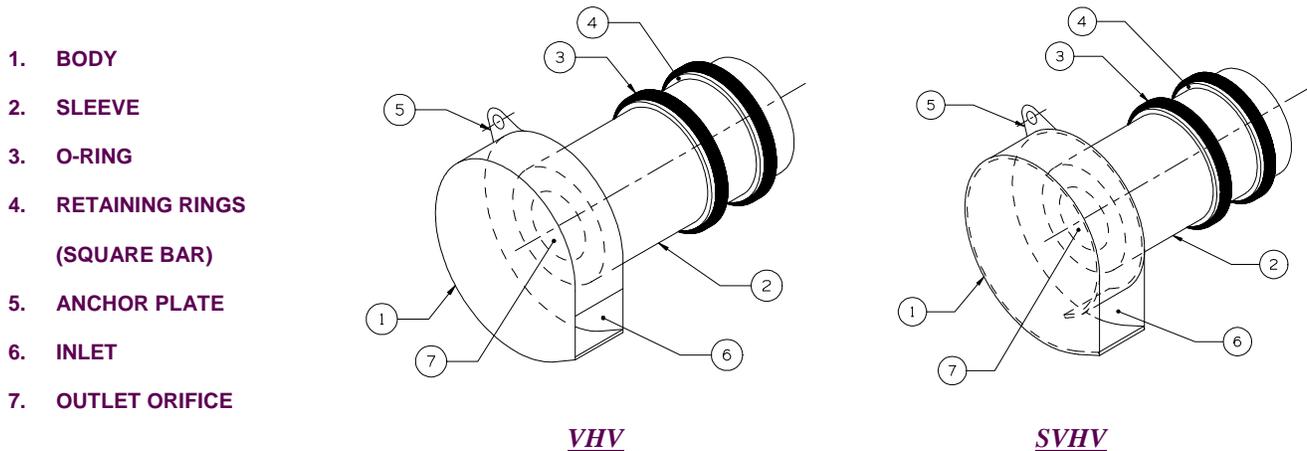


FIGURE 1: HYDROVEX® VHV-SVHV VERTICAL VORTEX FLOW REGULATORS

ADVANTAGES

- The **HYDROVEX® VHV / SVHV** line of flow regulators are manufactured entirely of stainless steel, making them durable and corrosion resistant.
- Having no moving parts, they require minimal maintenance.
- The geometry of the **HYDROVEX® VHV / SVHV** flow regulators allows a control equal to an orifice plate, having a cross section area 4 to 6 times smaller. This decreases the chance of blockage of the regulator, due to sediments and debris found in stormwater flows. **Figure 2** illustrates the comparison between a regulator model 100 SVHV-2 and an equivalent orifice plate. One can see that for the same height of water, the regulator controls a flow approximately four times smaller than an equivalent orifice plate.
- Installation of the **HYDROVEX® VHV / SVHV** flow regulators is quick and straightforward and is performed after all civil works are completed.
- Installation requires no special tools or equipment and may be carried out by any contractor.
- Installation may be carried out in existing structures.

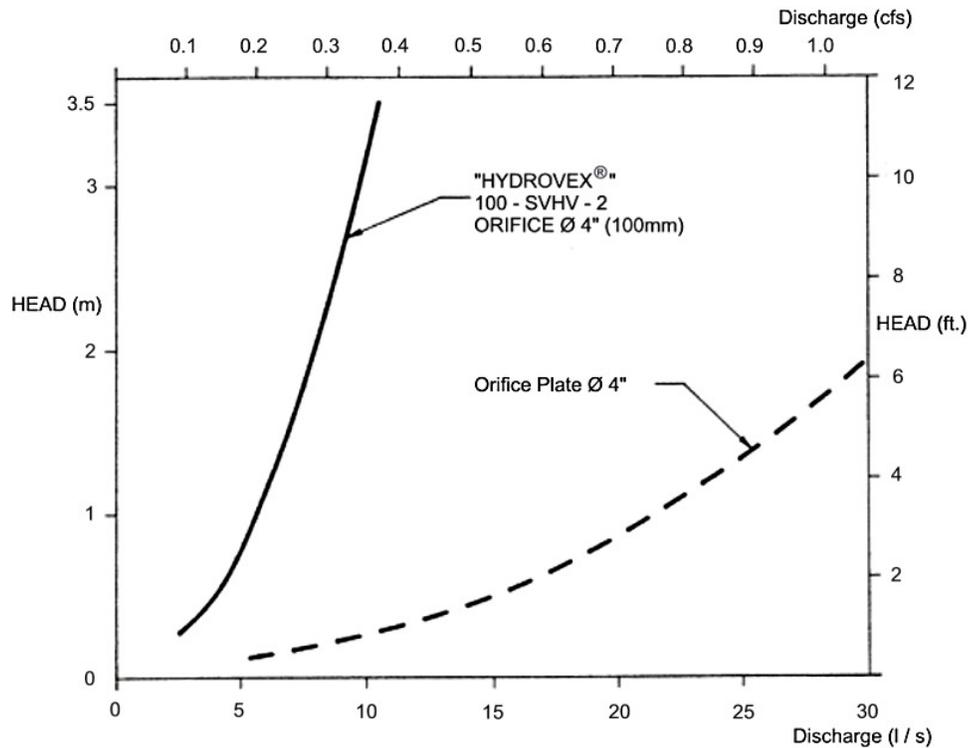


FIGURE 2: DISCHARGE CURVE SHOWING A HYDROVEX® FLOW REGULATOR VS AN ORIFICE PLATE

SELECTION

Selection of a **VHV** or **SVHV** regulator can be easily made using the selection charts found at the back of this brochure (see **Figure 3**). These charts are a graphical representation of the maximum upstream water pressure (head) and the maximum discharge at the manhole outlet. The maximum design head is the difference between the maximum upstream water level and the invert of the outlet pipe. All selections should be verified by John Meunier Inc. personnel prior to fabrication.

Example:

- ✓ Maximum design head 2m (6.56 ft.)
- ✓ Maximum discharge 6 L/s (0.2 cfs)
- ✓ Using **Figure 3** - VHV model required is a **75 VHV-1**

INSTALLATION REQUIREMENTS

All **HYDROVEX®** **VHV** / **SVHV** flow regulators can be installed in circular or square manholes. **Figure 4** gives the various minimum dimensions required for a given regulator. *It is imperative to respect the minimum clearances shown to ensure easy installation and proper functioning of the regulator.*

SPECIFICATIONS

In order to specify a **HYDROVEX**[®] regulator, the following parameters must be defined:

- The model number (ex: 75-VHV-1)
- The diameter and type of outlet pipe (ex: 6" diam. SDR 35)
- The desired discharge (ex: 6 l/s or 0.21 CFS)
- The upstream head (ex: 2 m or 6.56 ft.) *
- The manhole diameter (ex: 36" diam.)
- The minimum clearance "H" (ex: 10 inches)
- The material type (ex: 304 s/s, 11 Ga. standard)

* *Upstream head is defined as the difference in elevation between the maximum upstream water level and the invert of the outlet pipe where the **HYDROVEX**[®] flow regulator is to be installed.*

PLEASE NOTE THAT WHEN REQUESTING A PROPOSAL, WE SIMPLY REQUIRE THAT YOU PROVIDE US WITH THE FOLLOWING:

- *project design flow rate*
- *pressure head*
- *chamber's outlet pipe diameter and type*



Typical VHV model in factory

OPTIONS



FV – SVHV (mounted on sliding plate)



VHV-1-O (standard model with odour control inlet)



FV – VHV-O (mounted on sliding plate with odour control inlet)



VHV with Gooseneck assembly in existing chamber without minimum release at the bottom



VHV with air vent for minimal slopes



VHV Vertical Vortex Flow Regulator

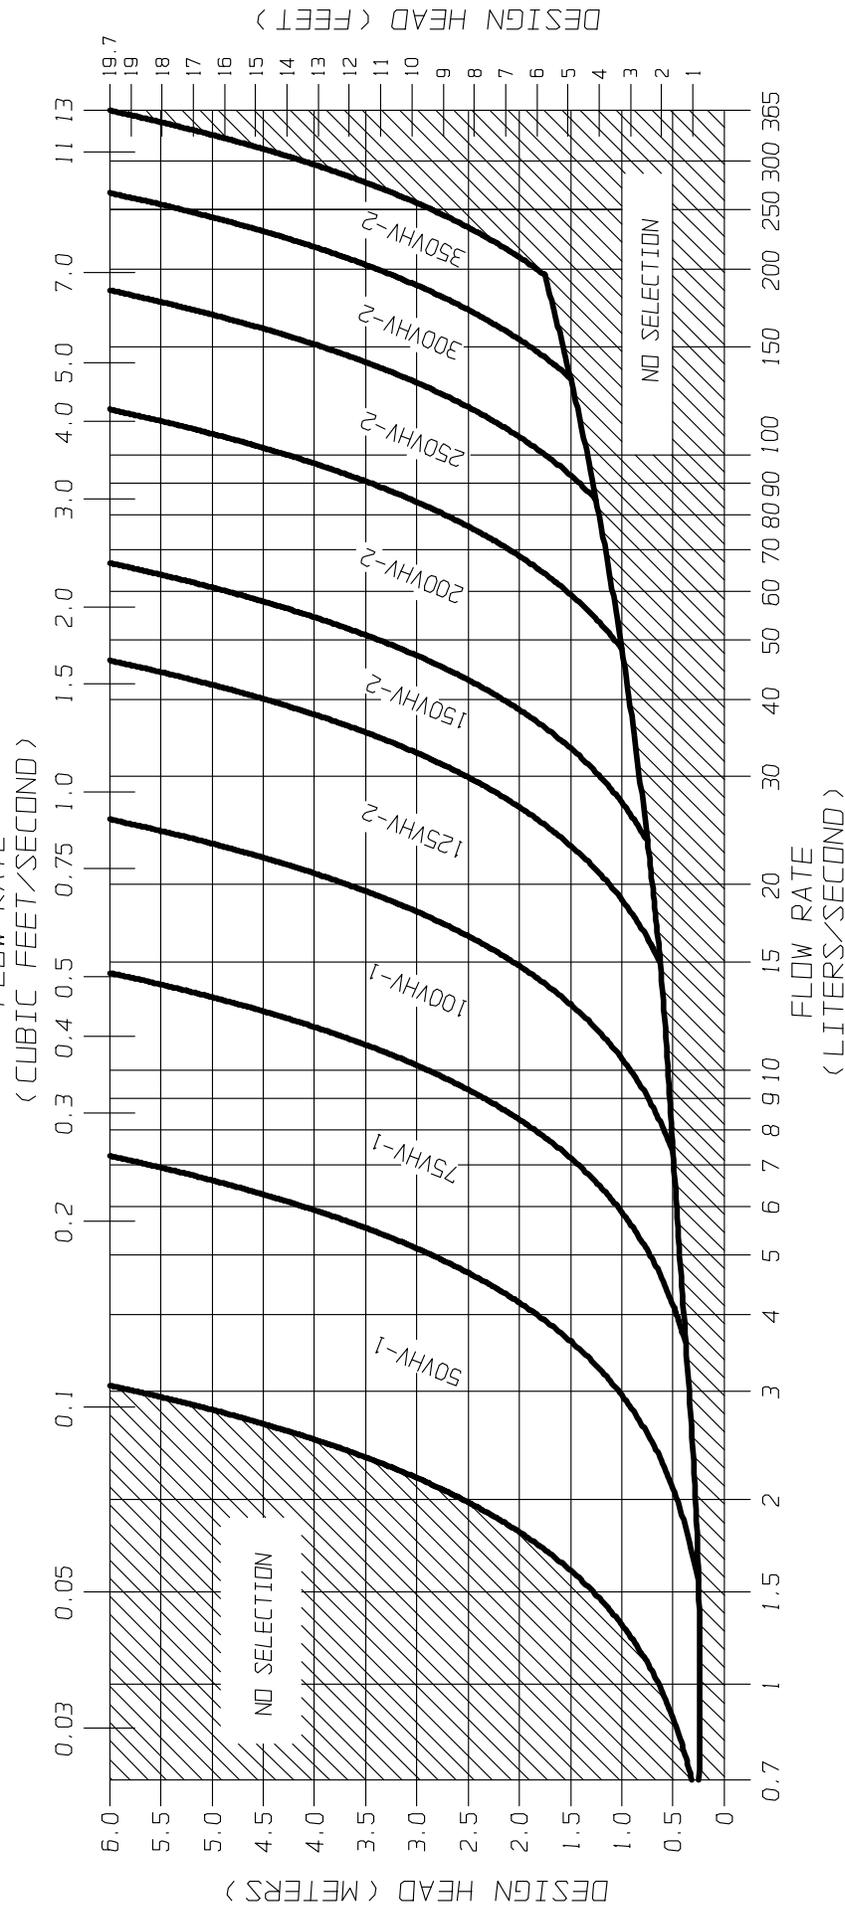


FIGURE 3 - VHV

JOHN MEUNIER



SVHV Vertical Vortex Flow Regulator



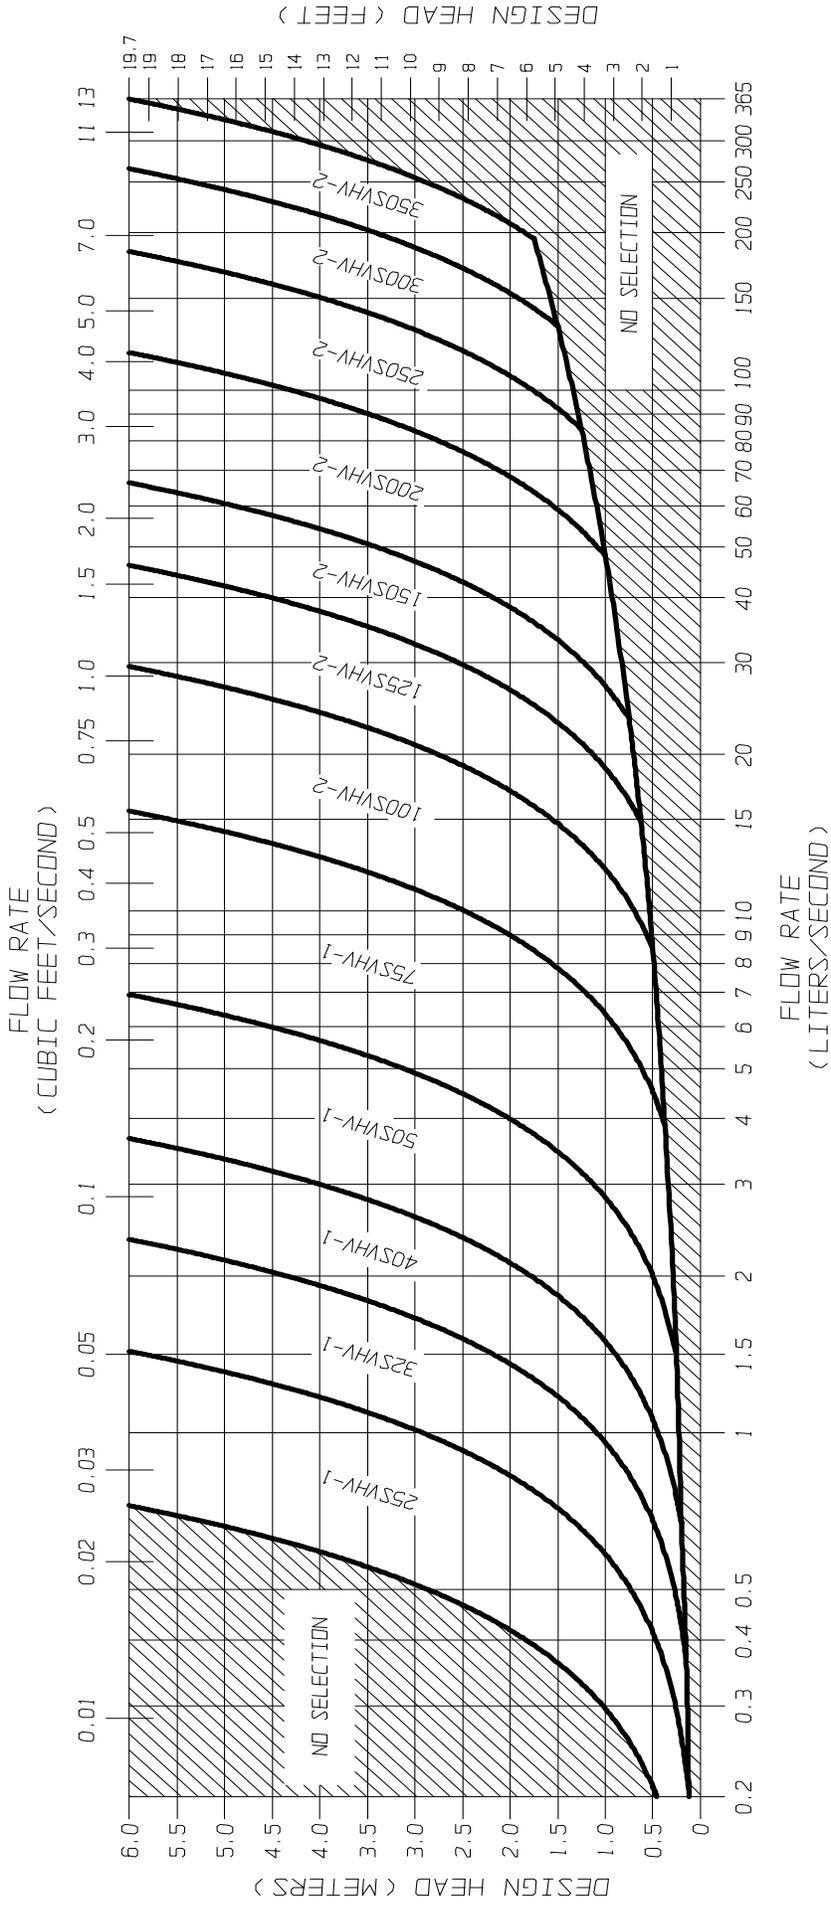


FIGURE 3 - SVHV

JOHN MEUNIER



**FLOW REGULATOR TYPICAL INSTALLATION IN CIRCULAR MANHOLE
FIGURE 4 (MODEL VHV)**

Model Number	Regulator Diameter		Minimum Manhole Diameter		Minimum Outlet Pipe Diameter		Minimum Clearance	
	A (mm)	A (in.)	B (mm)	B (in.)	C (mm)	C (in.)	H (mm)	H (in.)
50VHV-1	150	6	600	24	150	6	150	6
75VHV-1	250	10	600	24	150	6	150	6
100VHV-1	325	13	900	36	150	6	200	8
125VHV-2	275	11	900	36	150	6	200	8
150VHV-2	350	14	900	36	150	6	225	9
200VHV-2	450	18	1200	48	200	8	300	12
250VHV-2	575	23	1200	48	250	10	350	14
300VHV-2	675	27	1600	64	250	10	400	16
350VHV-2	800	32	1800	72	300	12	500	20

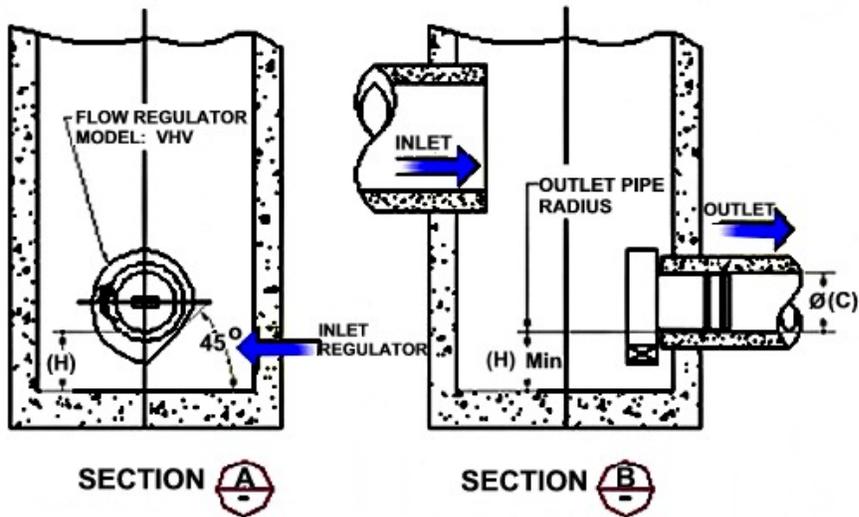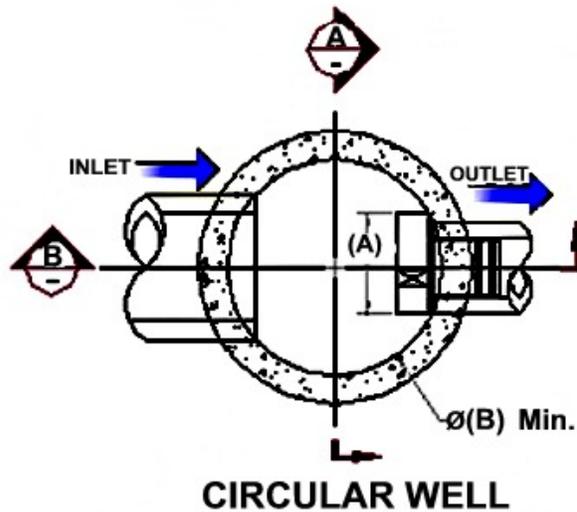

FLOW REGULATOR TYPICAL INSTALLATION IN CIRCULAR MANHOLE
FIGURE 4 (MODEL SVHV)


Model Number	Regulator Diameter		Minimum Manhole Diameter		Minimum Outlet Pipe Diameter		Minimum Clearance	
	A (mm)	A (in.)	B (mm)	B (in.)	C (mm)	C (in.)	H (mm)	H (in.)
25 SVHV-1	125	5	600	24	150	6	150	6
32 SVHV-1	150	6	600	24	150	6	150	6
40 SVHV-1	200	8	600	24	150	6	150	6
50 SVHV-1	250	10	600	24	150	6	150	6
75 SVHV-1	375	15	900	36	150	6	275	11
100 SVHV-2	275	11	900	36	150	6	250	10
125 SVHV-2	350	14	900	36	150	6	300	12
150 SVHV-2	425	17	1200	48	150	6	350	14
200 SVHV-2	575	23	1600	64	200	8	450	18
250 SVHV-2	700	28	1800	72	250	10	550	22
300 SVHV-2	850	34	2400	96	250	10	650	26
350 SVHV-2	1000	40	2400	96	250	10	700	28

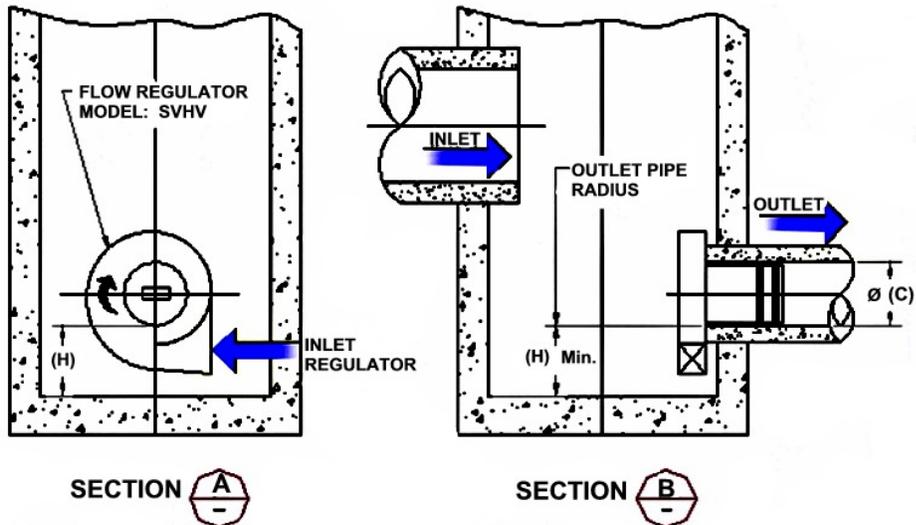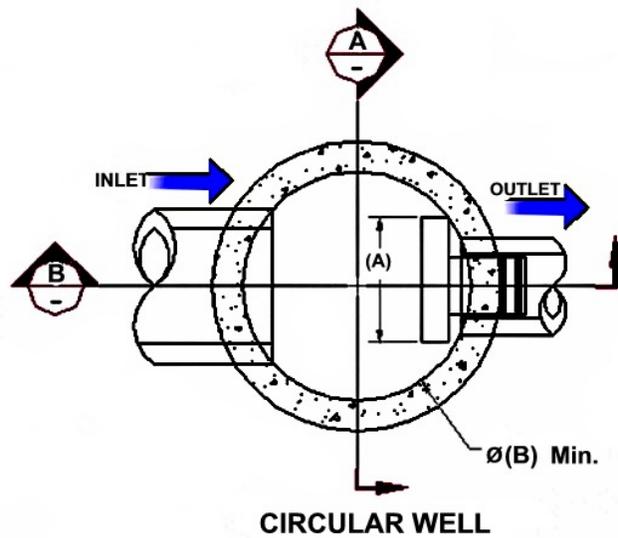

**FLOW REGULATOR TYPICAL INSTALLATION IN SQUARE MANHOLE
FIGURE 4 (MODEL VHV)**

Model Number	Regulator Diameter		Minimum Chamber Width		Minimum Outlet Pipe Diameter		Minimum Clearance	
	A (mm)	A (in.)	B (mm)	B (in.)	C (mm)	C (in.)	H (mm)	H (in.)
50VHV-1	150	6	600	24	150	6	150	6
75VHV-1	250	10	600	24	150	6	150	6
100VHV-1	325	13	600	24	150	6	200	8
125VHV-2	275	11	600	24	150	6	200	8
150VHV-2	350	14	600	24	150	6	225	9
200VHV-2	450	18	900	36	200	8	300	12
250VHV-2	575	23	900	36	250	10	350	14
300VHV-2	675	27	1200	48	250	10	400	16
350VHV-2	800	32	1200	48	300	12	500	20


NOTE: *In the case of a square manhole, the outlet flow pipe must be centered on the wall to ensure enough clearance for the unit.*

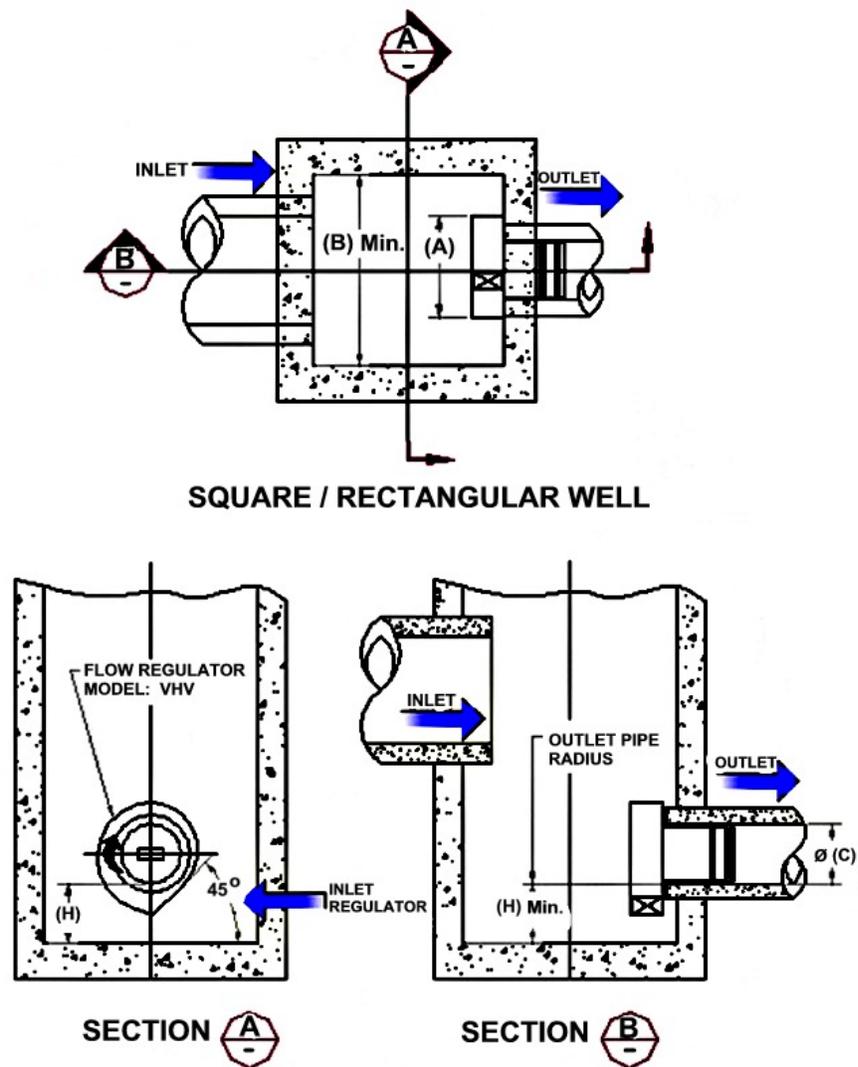


FLOW REGULATOR TYPICAL INSTALLATION IN SQUARE MANHOLE
FIGURE 4 (MODEL SVHV)

Model Number	Regulator Diameter		Minimum Chamber Width		Minimum Outlet Pipe Diameter		Minimum Clearance	
	A (mm)	A (in.)	B (mm)	B (in.)	C (mm)	C (in.)	H (mm)	H (in.)
25 SVHV-1	125	5	600	24	150	6	150	6
32 SVHV-1	150	6	600	24	150	6	150	6
40 SVHV-1	200	8	600	24	150	6	150	6
50 SVHV-1	250	10	600	24	150	6	150	6
75 SVHV-1	375	15	600	24	150	6	275	11
100 SVHV-2	275	11	600	24	150	6	250	10
125 SVHV-2	350	14	600	24	150	6	300	12
150 SVHV-2	425	17	600	24	150	6	350	14
200 SVHV-2	575	23	900	36	200	8	450	18
250 SVHV-2	700	28	900	36	250	10	550	22
300 SVHV-2	850	34	1200	48	250	10	650	26
350 SVHV-2	1000	40	1200	48	250	10	700	28


NOTE: *In the case of a square manhole, the outlet flow pipe must be centered on the wall to ensure enough clearance for the unit.*

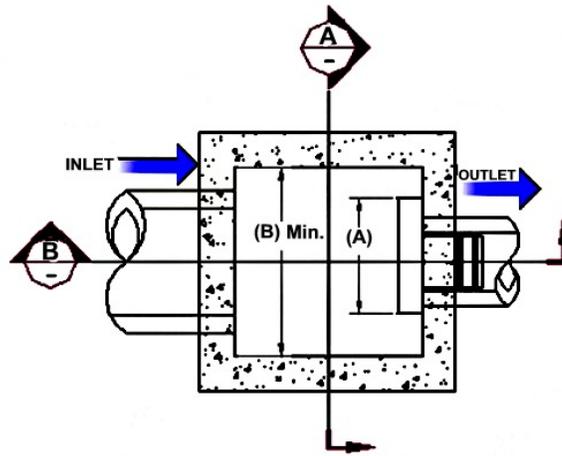

SQUARE / RECTANGULAR WELL

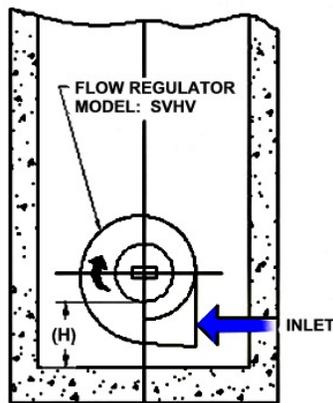

SECTION A

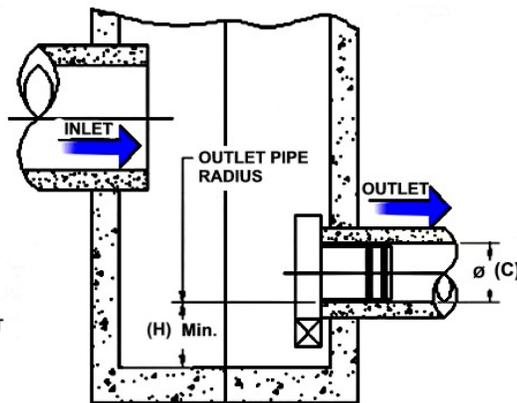

SECTION B

INSTALLATION

The installation of a **HYDROVEX**[®] regulator may be undertaken once the manhole and piping is in place. Installation consists of simply fitting the regulator into the outlet pipe of the manhole. **John Meunier Inc.** recommends the use of a lubricant on the outlet pipe, in order to facilitate the insertion and orientation of the flow controller.

MAINTENANCE

HYDROVEX[®] regulators are manufactured in such a way as to be maintenance free; however, a periodic inspection (every 3-6 months) is suggested in order to ensure that neither the inlet nor the outlet has become blocked with debris. The manhole should undergo periodically, particularly after major storms, inspection and cleaning as established by the municipality

GUARANTY

The **HYDROVEX**[®] line of **VHV / SVHV** regulators are guaranteed against both design and manufacturing defects for a period of 5 years. Should a unit be defective, **John Meunier Inc.** is solely responsible for either modification or replacement of the unit.

John Meunier Inc.

ISO 9001 : 2008

Head Office

4105 Sartelon

Saint-Laurent (Quebec) Canada H4S 2B3

Tel.: 514-334-7230 www.johnmeunier.com

Fax: 514-334-5070 cs@johnmeunier.com

Ontario Office

2000 Argentia Road, Plaza 4, Unit 430

Mississauga (Ontario) Canada L5N 1W1

Tel.: 905-286-4846 www.johnmeunier.com

Fax: 905-286-0488 ontario@johnmeunier.com

USA Office

2209 Menlo Avenue

Glenside, PA USA 19038

Tel.: 412-417-6614 www.johnmeunier.com

Fax: 215-885-4741 astele@johnmeunier.com

**Appendix D:
Pre-consultation Meeting
Feedback**



March 4, 2024

Keith Riley
Argue Construction Ltd.
Via email: keith@argueconstruction.ca

**Subject: Pre-Consultation: Meeting Feedback
Proposed Site Plan Control Application – 1412 Stittsville Main Street**

Please find below information regarding next steps as well as consolidated comments from the above-noted pre-consultation meeting held on February 27, 2024.

Pre-Consultation Preliminary Assessment

1 <input type="checkbox"/>	2 <input type="checkbox"/>	3 <input checked="" type="checkbox"/>	4 <input type="checkbox"/>	5 <input type="checkbox"/>
----------------------------	----------------------------	---------------------------------------	----------------------------	----------------------------

One (1) indicates that considerable major revisions are required while five (5) suggests that the proposal appears to meet the City’s key land use policies and guidelines. This assessment is purely advisory and does not consider technical aspects of the proposal or in any way guarantee application approval.

Next Steps

1. A review of the proposal and materials submitted for the above-noted pre-consultation has been undertaken. Please proceed to complete a Phase 2 Pre-consultation Application Form and submit it together with the necessary studies and/or plans to planningcirculations@ottawa.ca.
2. In your subsequent pre-consultation submission, please ensure that all comments or issues detailed herein are addressed. A detailed cover letter stating how each issue has been addressed must be included with the submission materials. Please coordinate the numbering of your responses within the cover letter with the comment number(s) herein.
3. Please note, if your development proposal changes significantly in scope, design, or density before the Phase 3 pre-consultation, you may be required to complete or repeat the Phase 2 pre-consultation process.

Supporting Information and Material Requirements

1. The attached **Study and Plan Identification List** outlines the information and material that has been identified, during this phase of pre-consultation, as either required (R) or advised (A) as part of a future complete application submission.

- a. The required plans and studies must meet the City's Terms of Reference (ToR) and/or Guidelines, as available on Ottawa.ca. These ToR and Guidelines outline the specific requirements that must be met for each plan or study to be deemed adequate.

Consultation with Technical Agencies

1. You are encouraged to consult with technical agencies early in the development process and throughout the development of your project concept. A list of technical agencies and their contact information is enclosed.

Proposed Development

1. The proposed development includes a 3-storey residential apartment building with 16 units and 22 parking spaces. The proposed building has a footprint of 265.98m² and a total gross floor area (GFA) of 797.94m². The primary pedestrian entrance is located along Stittsville Main Street.
2. The site is currently vacant.

Planning

Comments:

3. The following policies apply to the site:
 - a. Official Plan
 - i. The site is designated "Mainstreet Corridor" on Schedule B5 – Suburban (West) Transect.
 - ii. The site is located along a 'Corridor – Mainstreet within a Design Priority Area', on Schedule C7-A – Design Priority Areas – Urban.
 - iii. There are no applicable area-specific policies.
 - b. [Stittsville Main Street Secondary Plan](#)
 - i. The site is designated as "Mainstreet" on Schedule A – Designation Plan, and located within the Poole Creek Precinct, per Schedule B – Precincts.
 - c. [Stittsville Main Street Community Design Plan](#)
4. Land Use
 - a. Staff have no concerns with the proposed use – "apartment dwelling, low-rise", as it is a permitted use in the TM9 subzone.

- b. Consider including some non-residential uses on the ground floor, encouraged per Policy 3.1(7) of the Stittsville Main Street Secondary Plan.


5. Building Height

- a. Staff have no concerns with the proposed building height, as it conforms to the current zoning (maximum building height of 15m) and aligns with the direction in the Stittsville Main Street Secondary Plan (limits buildings heights to four storeys within the Mainstreet designation).
- b. Please provide a building setback above the 2nd storey along the front lot line, per Policy 3.1(3) of the Stittsville Main Street Secondary Plan.

6. Treatment of Stittsville Main Street

- a. Staff are supportive of the principal entrance being oriented to Stittsville Main Street, as directed in Policy 3.1(6) of the Stittsville Mainstreet Secondary Plan.
- b. Consider bringing the proposed building closer to Stittsville Main Street to allow for additional landscaping at the rear of the site/amenity area. Please note that there is no minimum front yard setback for the site – per Section 198(9)(e) the min/max front yard setbacks identified in Section 197(c) do not apply in the TM9 subzone.
- c. Please ensure that 80% of windows and doors facing Stittsville Main Street have transparent glazing, as per Section 198(9)(d) of the Zoning By-law. Provide calculation and/or a drawing in the next submission to confirm that this requirement is being achieved.

- 7. Staff have concerns with the location and functionality of 'Exit B', as it appears to exit directly into the vehicular driveway with no clear pedestrian walkways/facilities. Consider including a walkway providing safe access to the parking at the back and Stittsville Main to avoid pedestrian/vehicle conflicts.

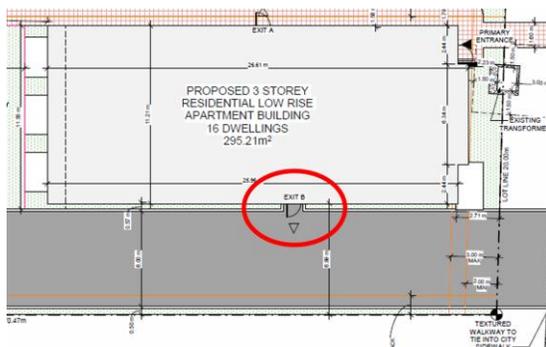

- 8. Provide more information on the proposed carport in the next submission. Refer Section 55 of the Zoning By-law for provisions related to accessory structures –


please note that the maximum building height for the car port is 6m per Table 55(5).

9. Landscaping Requirements

- a. Staff have concerns with the lack of landscaping being provided on the site. Refer to Section 110 of the Zoning By-law for landscaping provisions for parking lots – please note that driveways and aisles are considered to be part of the “parking lot” for the purposes of applying Section 110, per the below zoning definition:

Parking lot means a **lot** or **place** other than a **building** used for the parking of four or more motor vehicles, which includes the parking spaces, aisles and driveways, but excludes the interior landscaped islands and medians, the required perimeter landscaped buffer to a lot line, and an area used solely for the display of vehicles for sale. (parc de stationnement) (OMB Order, File #PL080959 issued September 18, 2009)

- b. Please note that a 1.5m landscaped buffer is required around the perimeter of the parking lot, per Table 110 in the Zoning By-law – it appears that the development is deficient in several locations on the site (see below).

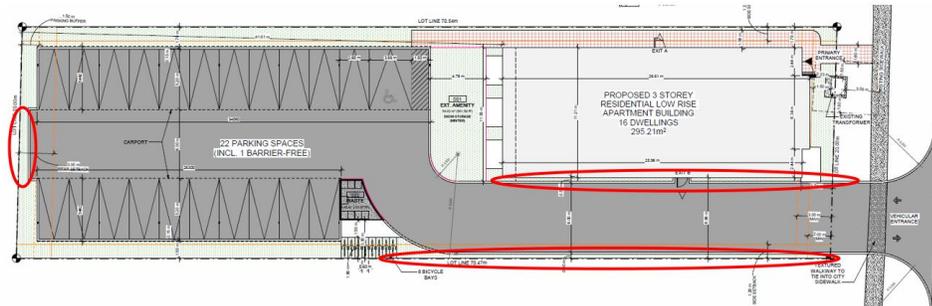

- c. Please note that if the total number of parking spaces was reduced to be less than 20 spaces, the minimum required driveway width would be 3m, per Section 197(8) in the Zoning By-law.

10. Waste Management

- a. Refer to Section 110(3)(c)-(d) for screening requirements for outdoor refuse collection and refuse loading areas contained within or accessed via a parking lot – must be screened by an opaque screen with a minimum height of 2m, or where an in-ground refuse container is provided, the screening requirements may be achieved with soft landscaping.
- b. Please consider opportunities to internalize waste storage within the building.

11. The assigned municipal address for the subject site is 1412 Stittsville Main Street, per the City's records. Please identify this address on any future reports, plans, application forms, etc.

12. Required Applications

- a. Site Plan Control (Complex) – more information on timelines, fees, process, etc. can be found [here](#).
- b. If required, zoning relief may be acquired through the following options:
 - i. Minor Variance – more information on timelines, fees, process, etc. can be found [here](#).
 - ii. Minor Zoning By-law Amendment – more information on timelines, fees, process, etc. can be found [here](#). Please note that there is a mandatory pre-application consultation requirement for this application type.

Please note that zoning compliance must be achieved prior to the formal site plan control being deemed complete.

- a. Feel free to contact Colette Gorni, Planner II (File Lead), for follow-up questions.

Urban Design

Comments:

Submission Requirements

13. Urban Design Brief is required. Please see attached customized Terms of Reference to guide the preparation.
 - a. The Urban Design Brief should be structured by generally following the headings highlighted under Section 3 – Contents of these Terms of Reference.
 - b. The proposal is not subject to the Urban Design Review Panel.
14. Additional drawings and studies are required as shown on the ASPIL. Please follow the terms of references (Planning application submission information and materials | City of Ottawa) the prepare these drawings and studies. Two separate lists as per the different proposal heights, this includes:
 - a. Design Brief
 - b. Site Plan

- c. Landscape Plan
- d. Elevations
- e. Floor plans (conceptual)

Comments on Preliminary Design – Please provide a response to the below comments in the Design Brief

15. Stittsville Main Secondary Plan and Community Design Plan apply.
16. Stittsville Public Realm Plan applies.
17. Please reference the Stittsville Main Street Community Design Plan (SMS CDP) and Secondary Plan (SP) to help inform the design of the building as the design progresses. The architectural directions in the CDP should guide the building design as closely as possible.
18. This property is located in the Stittsville Main Design Priority Area. These are areas in the city where the new Official Plan anticipates design excellence and a high-quality public realm treatment to be achieved.
19. This property is located in the Poole Creek Precinct in the SMS CDP. The plan explores the means to achieve a stronger main street environment in this precinct.
20. Per the direction of the CDP, a 2-metre step back of the floors above the second storey is required on the front facade.
21. Please consider removing the main floor balcony along Stittsville Main to define the street edge.
22. Please consider a more regular and traditional window shape and pattern on the front façade.
23. Please consider aligning window heights of the main entry with the main floor windows.
24. Please use colours and materials found in the neighbourhood.
25. Please consider a safe pedestrian connection to Entrance B.
26. Please consider transition to surrounding properties including landscaping and fencing.
27. Please provide opportunity for tree planting on the site.

Feel free to contact Lisa Stern, Planner III (Urban Design), for follow-up questions.

Engineering

Comments:

Water

28. Existing Public Services:

- a. 406mm (DI), E of site, Stittsville Main Street

29. Boundary Conditions

- a. Request Boundary Conditions prior to first submission. Contact assigned City Infrastructure Project Manager with the following information:
 - a. Location of service(s)
 - b. Type of development
 - c. Fire flow (per FUS method – include FUS calculation sheet with boundary condition request – boundary conditions will not be requested without fire flow calculations)
 - d. Average Daily Demand (l/s)
 - e. Maximum Hourly Demand (l/s)
 - f. Maximum Daily Demand (l/s)

30. General Comments:

- a. Per WDG 4.3.1, where basic demand is greater than 50 m³ /day, there shall be a minimum of two water services, separated by an isolation valve, to avoid creation of vulnerable service area.
- b. Per WDG 4.4.7.2, District Meter Area (DMA) Chamber is required for services greater than 150mm in diameter.

Sanitary

31. Existing Public Services:

- a. 600mm (conc.), E of site, Stittsville Main Street

32. General Comments:

- a. Please submit anticipated sanitary demands to identify any capacity constraints.

- b. Analysis and demonstration that there is sufficient/adequate residual capacity to accommodate any increase in wastewater flows in the receiving and downstream wastewater systems are required to be provided.

Stormwater

33. Existing Infrastructure/Systems:

- a. 900mm (conc.), E of site, Stittsville Main Street

34. General Comments

a. Quantity Control:

- i. Allowable runoff coefficient(c): Lesser of pre-development or c=0.5.
 - a. Time of Concentration (Tc): pre-development or maximum=10min.
 - b. Flows up to the 100-year storm event shall be controlled to the pre-development 5-year storm event.

b. Quality Control:

- i. Enhanced level of treatment is required: minimum 80% TSS removal.
- c. Review the Carp River Watershed/Subwatershed Study for any water temperature and infiltration requirements.

Geotechnical Investigation

35. A geotechnical report is required for this development proposal.

General Information/Other

36. Topographic information and design grades to be tied to proper geodetic benchmark along with proper description of the Geodetic Benchmark used.

37. All submitted report and plan are to be provided in *.pdf documents (documents shall be flattened and unsecured)

References and Resources

38. Record drawings and utility plans are also available for purchase from the City (Contact the City's Information Centre by email at InformationCentre@ottawa.ca or by phone at (613) 580-2424 x.44455).

39. Servicing and site works shall be in accordance with the following documents:

- a. Carp River Watershed/Subwatershed Study
- b. General City of Ottawa guidelines (including technical bulletins)

40. geoOttawa - <https://maps.ottawa.ca/geoOttawa/>

Should you have any questions or require additional information, please contact [Jean-Miguel Roy](#) directly at (613) 580-2424, ext. 27566 or by email.

Noise

Comments:

41. Noise Impact Studies required for the following:

- a. Road, due to proximity to Stittsville Main St.
- b. Stationary, due to the proximity to neighboring exposed mechanical equipment and/or if there will be any exposed mechanical equipment due to the proximity to neighboring noise sensitive land uses.

Feel free to contact Josiane Gervais, Transportation Project Manager, for follow-up questions.

Transportation

Comments:

42. A TIA is not required.

43. Ensure that the development proposal complies with the Right-of-Way protection requirements of the Official Plan's Schedule C16. See Schedule C16 of the Official Plan.

44. Note nearby planned construction and infrastructure projects include: Watermain cathodic protection along Stittsville Main, planned this year (PM: Duane Scharff)

<https://ottawa.ca/en/planning-development-and-construction/construction-and-infrastructure-projects#section-c02586f1-9271-4b10-82dc-adfa5593dcce>

45. Clear throat requirements on an arterial is 15m. Ensure this length is provided. The clear throat length is measured from the ends of the driveway curb return radii at the roadway and the point of first conflict on-site.

46. TMP includes Transit Priority (Isolated Measures) along Stittsville Main (2031 Network Concept)

47. On site plan:

- a. Ensure site access meets the City's Private Approach Bylaw. The access as shown does not meet the bylaw as the site access is too close to the property line.
- b. Show all curb radii measurements; ensure that all curb radii are reduced as much as possible. Note that the curb return as shown protrudes across the neighboring property's frontage.
- c. Show all details of the roads abutting the site up to and including the opposite curb; include such items as pavement markings, accesses and/or sidewalks. Ensure the existing parking lay-by and streetlight standard are shown and do not conflict with the site access.
- d. Turning movement diagrams required for all accesses showing the largest vehicle to access/egress the site.
- e. Turning movement diagrams required for internal movements (loading areas, garbage).
- f. Show dimensions for site elements (i.e. lane/aisle widths, access width and throat length, parking stalls, sidewalks, pedestrian pathways, etc.)
- g. Sidewalk is to be continuous across access as per City Specification 7.1.
- h. Parking stalls at the end of dead-end parking aisles require adequate turning around space.

Feel free to contact Josiane Gervais, Transportation Project Manager, for follow-up questions.

Environment

Comments:

48. No EIS required.

49. Urban Heat Island – please add features that reduce the urban heat island effect (see OP 10.3.3) produced by the parking lot and building footprint. For example, this impact can be reduced by adding large canopy trees, green roofs or vegetation walls, or constructing the parking lot or building differently to accommodate additional landscaping.

50. Consider utilizing permeable pavers into the design of the parking lot to reduce the amount of asphalt on site.

Feel free to contact Matthew Hayley, Environmental Planner, for follow-up questions.

Forestry

Comments:

Planning Forester TCR Requirements

The following Tree Conservation Report (TCR) requirements have been adapted from the Schedule E of the Urban Tree Protection Guidelines.

51. A Tree Conservation Report (TCR) must be supplied for review along with the suite of other plans/reports required by the City.
 - a. An approved TCR is a requirement of Site Plan approval.
52. Any removal of privately-owned trees 10cm or larger in diameter, or city-owned trees of any diameter requires a tree permit issued under the Tree Protection Bylaw (Bylaw 2020 – 340); the permit will be based on an approved TCR and made available at or near plan approval.
53. The TCR must contain 2 separate plans:
 - a. Plan/Map 1 - show existing conditions with tree cover information.
 - b. Plan/Map 2 - show proposed development with tree cover information.
54. The TCR must list all trees on site, as well as off-site trees if the CRZ (critical root zone) extends into the developed area, by species, diameter, and health condition.
 - a. For ease of review, the Planning Forester suggests that all trees be numbered and referenced in an inventory table.
55. Please identify trees by ownership – private onsite, private on adjoining site, city owned, co-owned (trees on a property line)
56. If trees are to be removed, the TCR must clearly show where they are, and document the reason they cannot be retained.
 - a. Compensation may be required for the removal of city owned trees.
57. The removal of trees on a property line will require the permission of both property owners.
58. All retained trees must be shown, and all retained trees within the area impacted by the development process must be protected as per City guidelines available at Tree Protection Specification or by searching Ottawa.ca.
 - a. The location of tree protection fencing must be shown on the plan.

- b. Show the critical root zone of the retained trees
59. The City encourages the retention of healthy trees; if possible, please seek opportunities for retention of trees that will contribute to the design/function of the site.

Planning Forester Landscape Plan Tree Planting Requirements

The following Landscape Plan (LP) requirements have been adapted from the Schedule E of the Urban Tree Protection Guidelines.

60. Please ensure any retained trees are shown on the Landscape Plan.
61. Minimum Setbacks
- a. Maintain 1.5m from sidewalk or MUP/cycle track or water service laterals.
 - b. Maintain 2.5m from curb.
 - c. Coniferous species require a minimum 4.5m setback from curb, sidewalk, or MUP/cycle track/pathway.
62. Maintain 7.5m between large growing trees, and 4m between small growing trees. Park or open space planting should consider 10m spacing, except where otherwise approved in naturalization / afforestation areas.
63. Adhere to Ottawa Hydro's planting guidelines (species and setbacks) when planting around overhead primary conductors.
64. Tree specifications
- a. Minimum stock size: 50mm tree caliper for deciduous, 200cm height for coniferous.
 - b. Maximize the use of large deciduous species wherever possible to maximize future canopy coverage.
65. Tree planting on city property shall be in accordance with the City of Ottawa's Tree Planting Specification; and if possible, include watering and warranty as described in the specification.
66. No root barriers, dead-man anchor systems, or planters are permitted.
67. No tree stakes unless necessary (and only 1 on the prevailing winds side of the tree)
68. Hard surface planting
- a. If there are hard surface plantings, a planting detail must be provided.

- b. Curb style planter is highly recommended.
- c. No grates are to be used and if guards are required, City of Ottawa standard (which can be provided) shall be used.

69. Trees are to be planted at grade.

70. Soil Volume – Please demonstrate as per the Landscape Plan Terms of Reference that the available soil volumes for new plantings will meet or exceed the following:

Tree Type/Size	Single Tree Soil Volume (m3)	Multiple Tree Soil Volume (m3/tree)
Ornamental	15	9
Columnar	15	9
Small	20	12
Medium	25	15
Large	30	18
Conifer	25	15

71. It is strongly suggested that the proposed species list include a column listing the available soil volume.

72. Sensitive Marine Clay - Please follow the City’s 2017 Tree Planting in Sensitive Marine Clay guidelines.

73. The City requests that consideration be given to planting native species where ever there is a high probability of survival to maturity.

74. Efforts shall be made to provide as much future canopy cover as possible at a site level, through tree planting and tree retention. The Landscape Plan shall show/document that the proposed tree planting and retention will contribute to the City’s overall canopy cover over time. Please provide a projection of the future canopy cover for the site to 40 years.

Feel free to contact Mark Richardson, Planning Forester, for follow-up questions.

Parkland

Comments:

75. The amount of required parkland conveyance is to be calculated as per the City of Ottawa Parkland Dedication By-law No.2022-280 (or as amended):

- a. For cash-in-lieu of conveyance of parkland (residential > 18 units/net ha): one hectare per 1,000 net residential units but shall not exceed a

maximum of 10% of the gross land area where less than or equal to five hectares.

76. PFP will be requesting cash-in-lieu of conveyance of parkland for parkland dedication in accordance with the Parkland Dedication By-law.

77. Preliminary parkland conveyance calculations based on information provided/identified in the pre-application consultation, is calculated to be 140.9 square meters as per the table below.

Proposed Use	Units	Gross Land Area (m ²)	Parkland Dedication Rate	Parkland Dedication (m ²)
Residential (3-storey low-rise)	16	1,408.60	1ha per 1000 dwellings up to 10% of the gross land area	140.9
Total	16	1,408.60		140.9
Total requirement:				140.9
Conveyance of Parkland:				0.0
Cash-in-lieu of Conveyance of Parkland:				140.9

78. Please note, if the proposed unit count, land use changes or gross floor area changes, then the parkland dedication requirement will be re-evaluated accordingly.

79. Cash-in-lieu of conveyance of parkland will be required prior to registration of the Site Plan Agreement. The Owner shall also pay the parkland appraisal fee as referenced in Schedule “B” of the site plan agreement.

80. CREO will provide an appraisal and PFP will calculate the fee for Schedule “B”.

81. Full suite of park conditions will be included when a formal site plan application is submitted.

82. For site plan applications taking CILP on sites adjacent to existing parkland, please note if any measures of protection of public land should be implemented through the site plan to protect the existing park.

83. Please note that the park comments are preliminary and will be finalized (and subject to change) upon receipt of the development application and the requested supporting documentation.

Feel free to contact Daniela Correia, Parks Planner, for follow-up questions.

Conservation Authority

Comments:

84. The subject property is not regulated by the Mississippi Valley Conservation Authority (MVCA) under Ontario Regulation 153/06, Development, Interference with Wetlands and Alterations to Shorelines and Watercourses. A permit from the Conservation Authority will not be required for the proposed development.
85. MVCA may review the stormwater management plan with a focus on water quantity, with respect to natural hazards from the receiving watercourse perspective.

Feel free to contact Mercedes Liedtke, Mississippi Valley Conservation Authority (MVCA), for follow-up questions.

Other

86. The High-Performance Development Standard (HPDS) is a collection of voluntary and required standards that raise the performance of new building projects to achieve sustainable and resilient design. The HPDS was passed by Council on April 13, 2022.
- a. At this time, the HPDS is not in effect and Council has referred the 2023 HPDS Update Report back to staff with direction to bring forward an updated report to Committee with recommendations for revised phasing timelines, resource requirements and associated amendments to the Site Plan Control By-law by no later than Q1 2024.
 - b. Please refer to the HPDS information attached and ottawa.ca/HPDS for more information.

Should there be any questions, please do not hesitate to contact myself or the contact identified for the above areas / disciplines.

Yours Truly,
Colette Gorni

- c.c. Shahira Jalal, Planner I
Charlotte Petkovic, Student Planner
Lisa Stern, Planner III (Urban Design)
Ryan Brault, Infrastructure Project Manager
Jean-Miguel Roy, Infrastructure Project Manager
Josiane Gervais, Transportation Project Manager
Matthew Hayley, Environmental Planner
Mark Richardson, Planning Forester



Daniela Correia, Parks Planner
Mercedes Liedtke, MVCA

Appendix E: Correspondence with MVCA

Guillaume Courtois

From: Guillaume Courtois
Sent: Thursday, March 27, 2025 9:51 AM
To: 'eogden@mvc.on.ca'
Subject: RE: 1412 Stittsville Main Street, City of Ottawa (Tatham Proj. #524659)

Hello again Erica,

Further to my email below, if we understand correctly, water temperature requirements found within the Carp River Watershed/Subwatershed Study seem to align more so with natural water courses (specifically relating to stream temperatures for fish communities) opposed to municipal sewers. With regards to infiltration, the study seems to encourage infiltration when possible, depending on soil and geological conditions (Infiltration methods include on-site infiltration measures and centralized facilities such as infiltration trenches and basins). As such, on-site infiltration measures, by means of enhanced grassed swales and underground open-bottom stormwater storage chambers, will be incorporated into the proposed development's SWM design in an effort to promote infiltration to the extent possible.

Thanks Erica. Have a good rest of the day.
Guillaume



Guillaume Courtois C.E.T.
Senior Technologist, Project Manager

gcourtois@tathameng.com T 613-747-3636 x2021
5335 Canotek Road, Unit 100, Ottawa, Ontario K1J 9L4

tathameng.com [in](#) [@](#) [f](#)

This email may contain confidential and/or privileged information for the sole use of the intended recipient. Any review or distribution by others is strictly prohibited. If you have received this email in error, please contact the sender and delete all copies.

Tatham Engineering's agreement to transfer digital documents electronically or otherwise is made under the following conditions: 1. Electronic documents made available by Tatham Engineering are supplied for the recipient's use only under authorization from the current owner and with consent of Tatham Engineering. It is the responsibility of the recipient to determine the accuracy, completeness and the appropriateness of the information provided. 2. It is agreed that only those hard copy documents bearing the professional seal and signature of the Tatham Engineering project engineer will govern the work of the project. In the event of any dispute concerning an electronic document, the appropriately dated hard copy will be the document used by Tatham Engineering to govern and resolve the dispute.

From: Guillaume Courtois
Sent: Wednesday, March 26, 2025 3:49 PM
To: eogden@mvc.on.ca
Subject: 1412 Stittsville Main Street, City of Ottawa (Tatham Proj. #524659)

Good Afternoon Erica,

Tatham is working on the civil scope of the 1412 Stittsville Main Street development and understand you are the main point of contact at the MVCA for this project. Accordingly, we wanted to reach out to you to confirm any specific stormwater management criteria or special requirements the MVCA may have for the subject site in terms of stormwater quality control.

Further, we have been asked by the City to contact the MVCA to confirm any infiltration requirements, based on the City of Ottawa's Carp River Watershed Study and discuss temperature mitigation (as the site ultimately drains to Poole Creek which is considered a cool water system), as applicable.

Any input on the above would be greatly appreciated.

Our civil drawings are located within the attached Site Servicing & Stormwater Management Report for your reference.

Thank you Erica,
Guillaume



Guillaume Courtois C.E.T.
Senior Technologist, Project Manager

gcourtois@tathameng.com T 613-747-3636 x2021
5335 Canotek Road, Unit 100, Ottawa, Ontario K1J 9L4



This email may contain confidential and/or privileged information for the sole use of the intended recipient. Any review or distribution by others is strictly prohibited. If you have received this email in error, please contact the sender and delete all copies.

Tatham Engineering's agreement to transfer digital documents electronically or otherwise is made under the following conditions: 1. Electronic documents made available by Tatham Engineering are supplied for the recipient's use only under authorization from the current owner and with consent of Tatham Engineering. It is the responsibility of the recipient to determine the accuracy, completeness and the appropriateness of the information provided. 2. It is agreed that only those hard copy documents bearing the professional seal and signature of the Tatham Engineering project engineer will govern the work of the project. In the event of any dispute concerning an electronic document, the appropriately dated hard copy will be the document used by Tatham Engineering to govern and resolve the dispute.