

AS Design Company Inc.  
*The Passion of Design*

AS DESIGN COMPANY | 32 HACKETT STREET,  
OTTAWA, ON, K1V 0P7  
(613) - 7000387  
www.ASDesignCompany.com



10 GARRISON ST  
LOW-RISE APARTMENT BUILDING

7

REV. NO.

2023-01

PR. NO.


2023-09-22

DATE

10 GARRISON ST  
R1MM TO R4-UC

LOCATION

ZONING

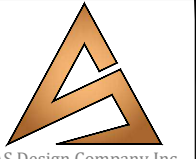

AS Design Company Inc.  
*The Passion of Design*  
 A: 32 Hockett Street, Ottawa,  
 ON, K1V 9P7  
 T: (613) 700 0387  
 E: AMJD@ASDesigncompany.com

PROJECT TITLE

10 GARRISON ST

7	ELEV. REVIEW	2023-09-22
6	FLR. PLANS REVIEW	2023-08-31
5	FLR. PLANS REVIEW	2023-08-29
4	FLR. PLANS REVIEW	2023-07-18
3	FLR. PLANS REVIEW	2023-07-10
2	SITE PLAN REVIEW	2023-06-23
1	SITE PLAN REVIEW	2023-06-16

PROJECT No. :

2023-01

DATE: 2023-06-05

CHECKED: AS

DWG BY: AS



DWG No:



A3

# BASEMENT FLOOR PLAN

2,392 SQ.FT

SCALE: 1/8" = 1'-0"

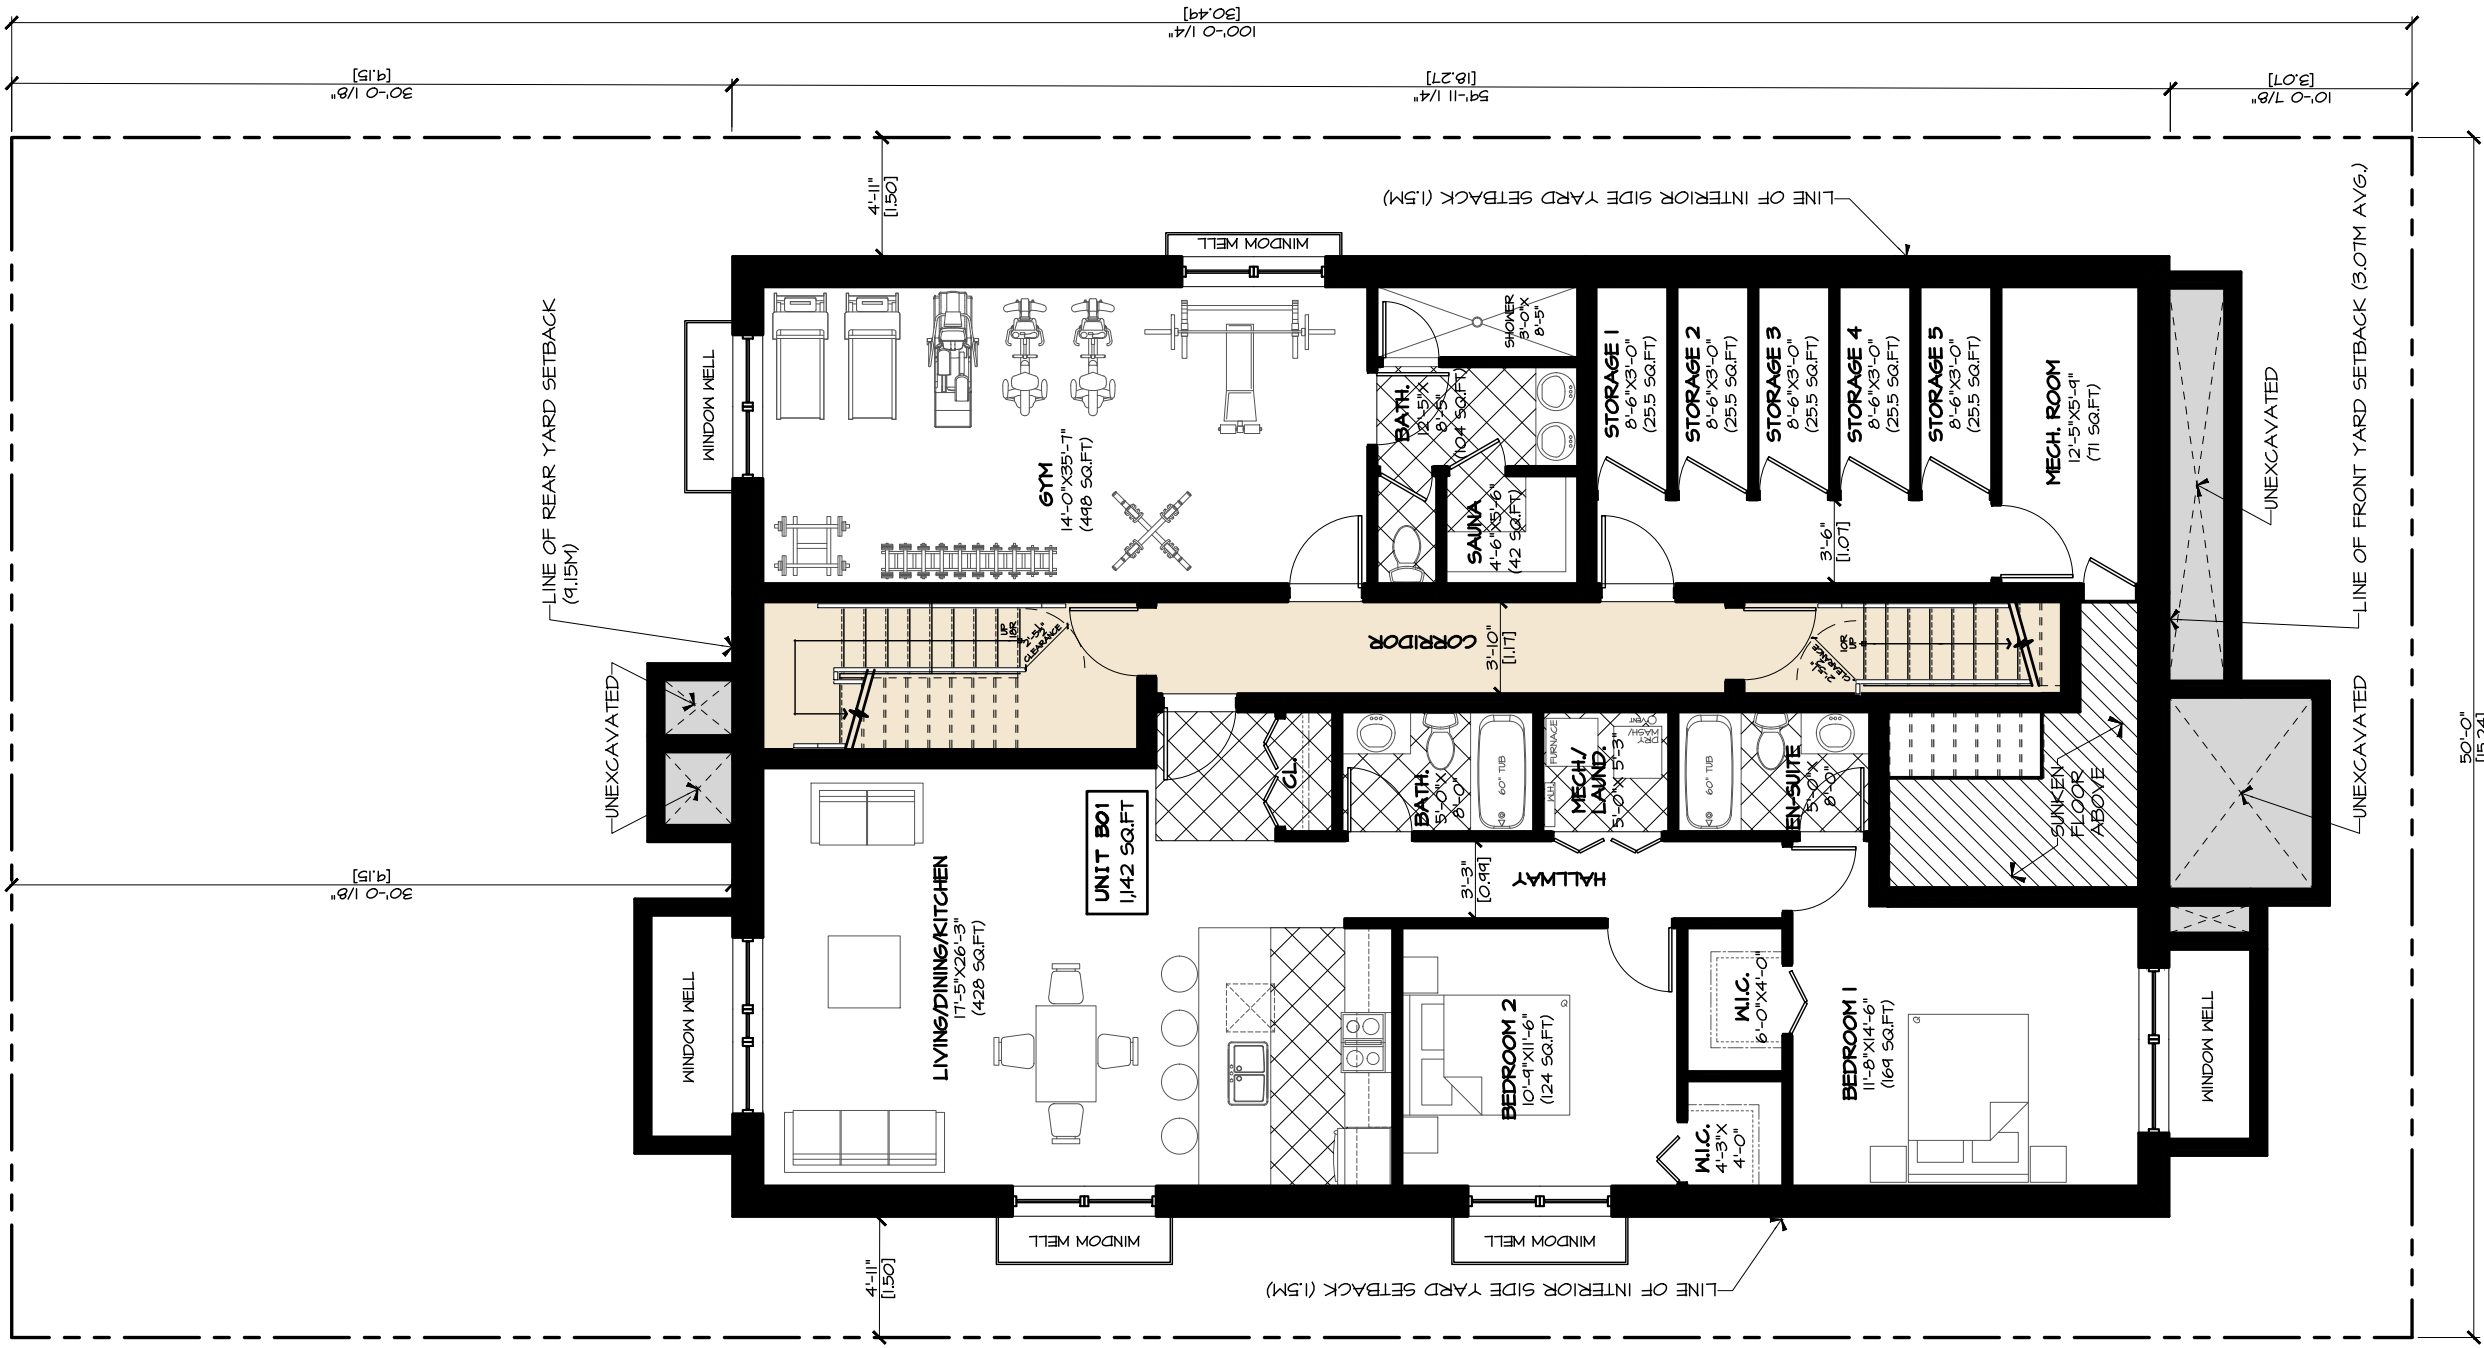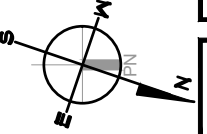

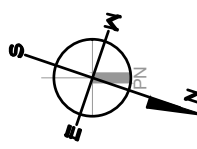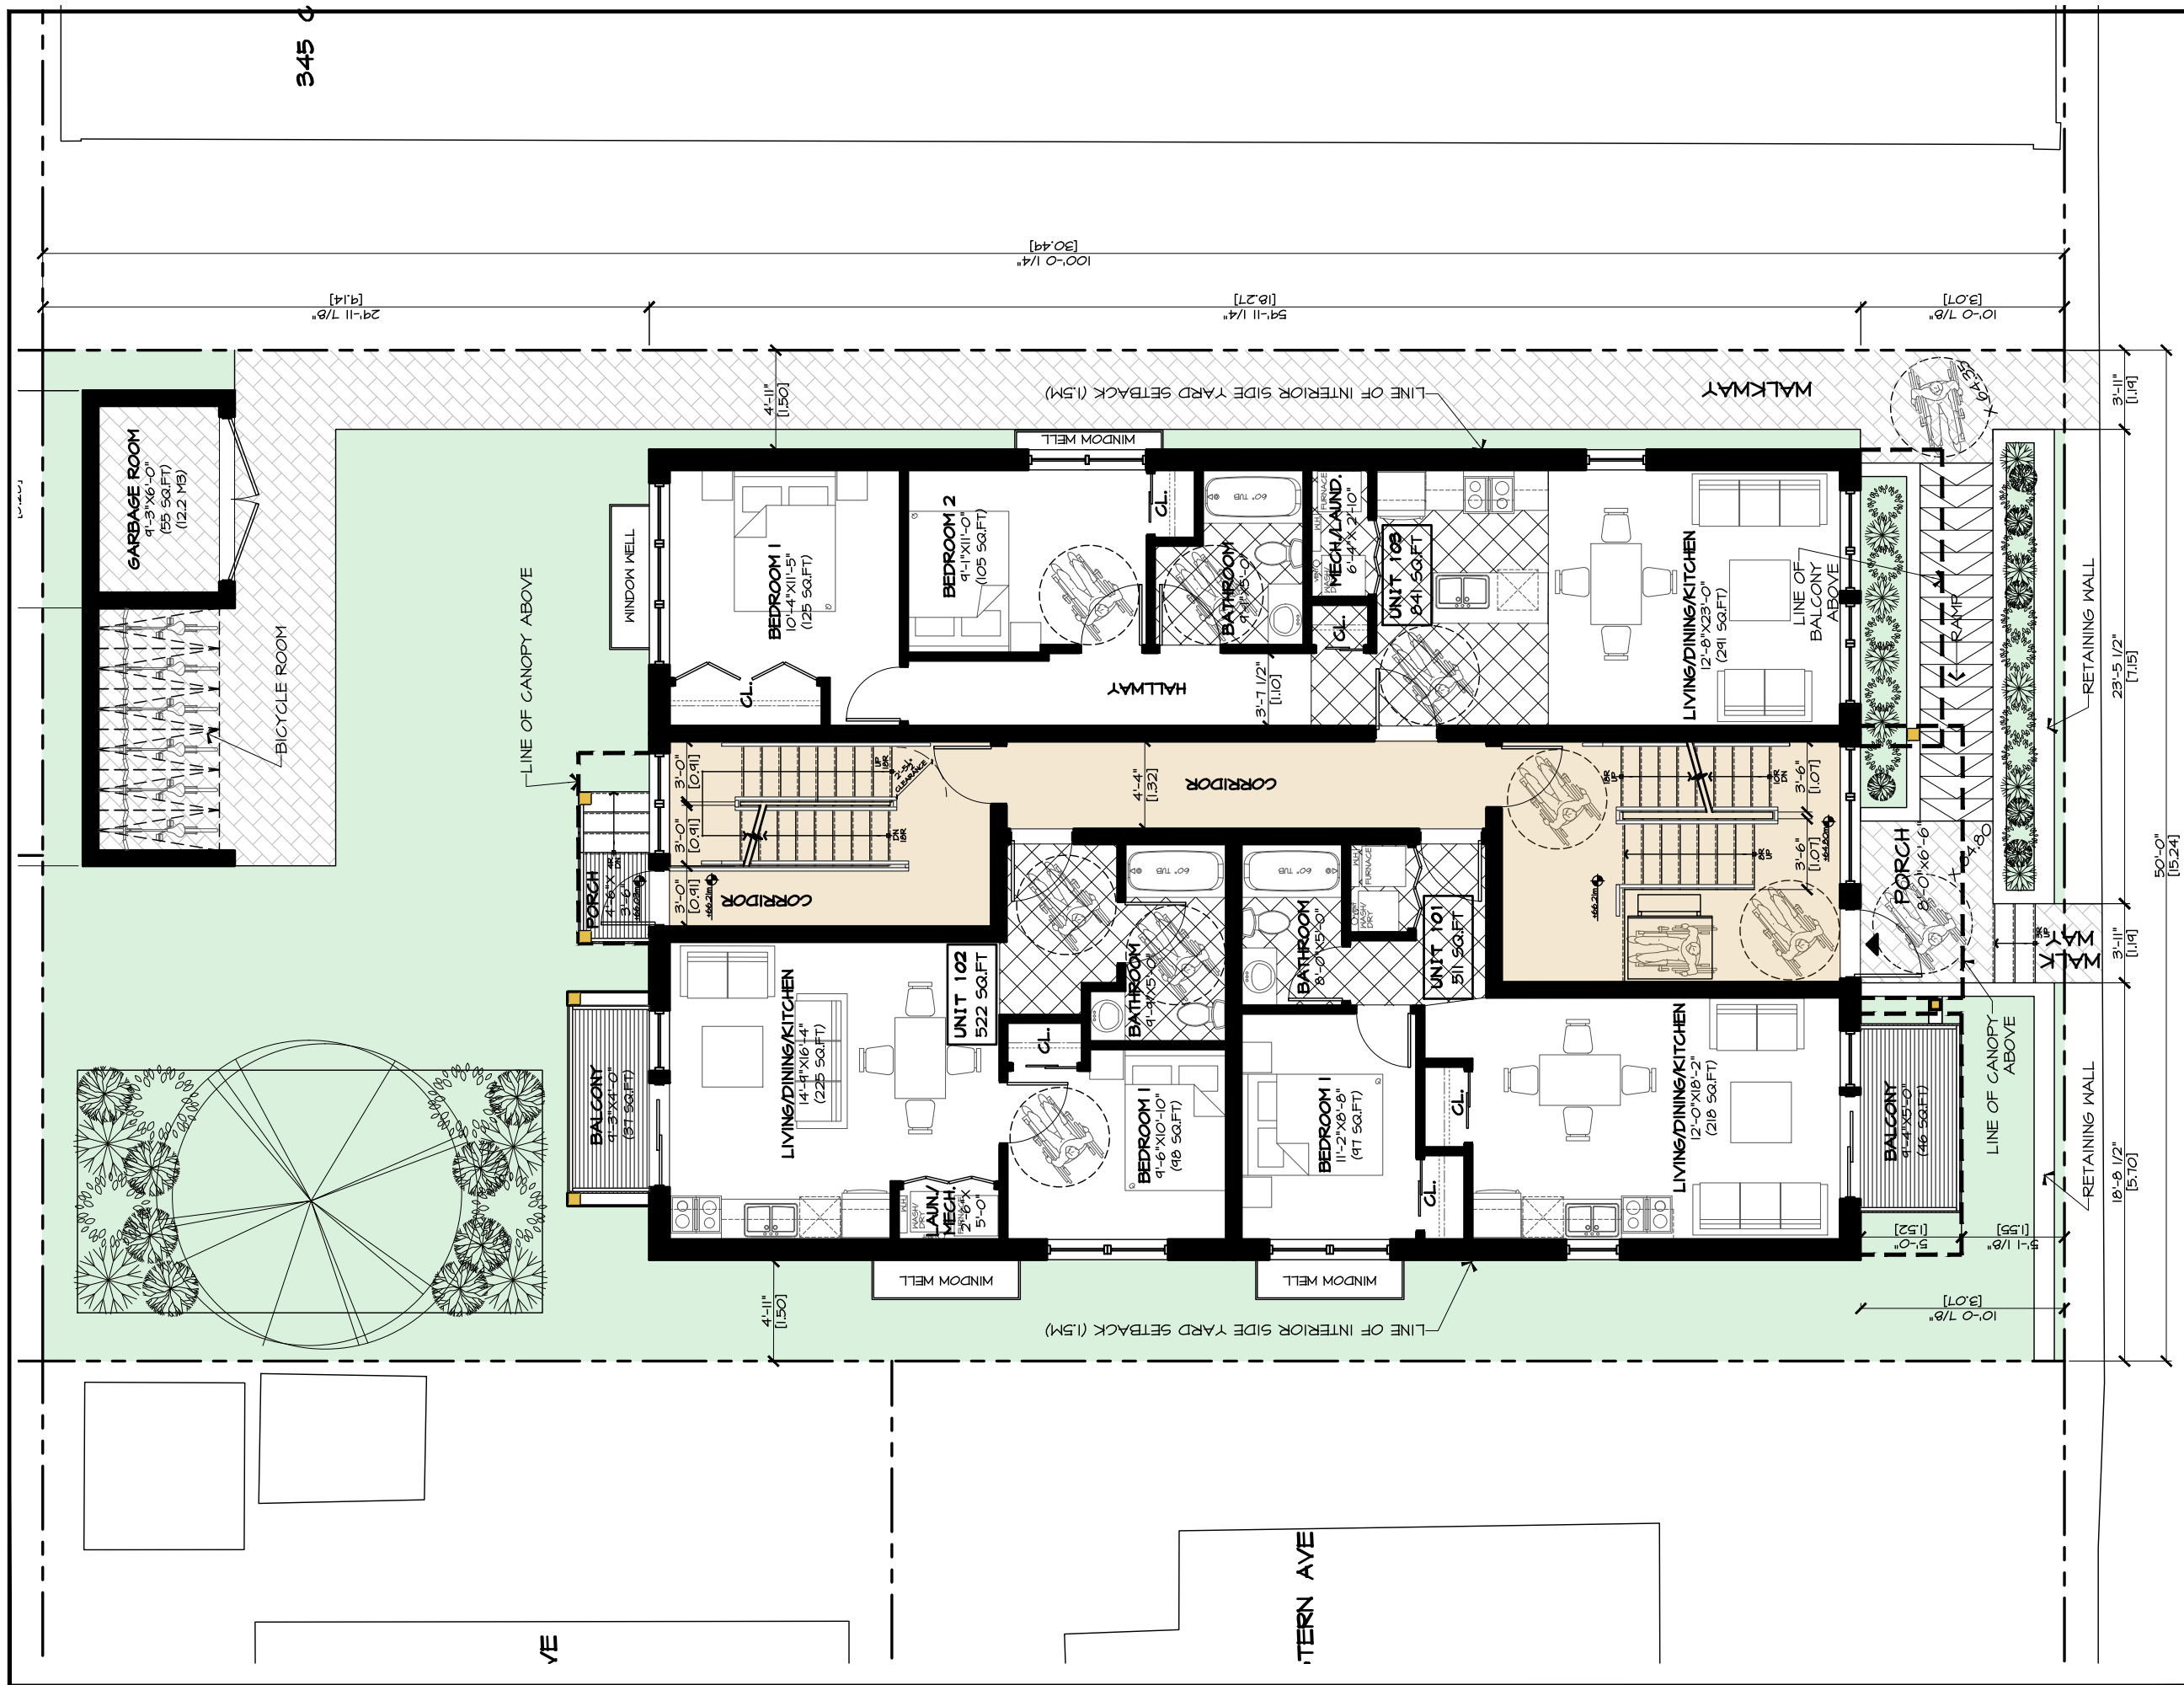

# FIRST FLOOR PLAN

SCALE: 1/8" = 1'-0"

2400 SQ.FT



PROJECT TITLE


10 GARRISON ST

7	ELEV. REVIEW	2023 09-22
6	FLR. PLANS REVIEW	2023 08-31
5	FLR. PLANS REVIEW	2023 08-29
4	FLR. PLANS REVIEW	2023 07-18
3	FLR. PLANS REVIEW	2023 07-10
2	SITE PLAN REVIEW	2023 06-23
1	SITE PLAN REVIEW	2023 06-16

PROJECT No.: 2023-01

DATE:	2023-06-05
CHECKED:	AS
DWG BY:	AS

DWG No:  
**A4**

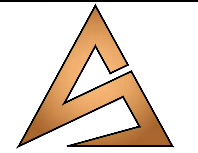


AS Design Company Inc.  
*The Passion of Design*  
 A: 32 Hackett Street, Ottawa,  
 ON, K1V 9P7  
 T: (613) 700 0387  
 E: AMJD@ASDesigncompany.com

PROJECT TITLE

10 GARRISON ST

**SECOND FLOOR PLAN**  
 2,400 SQ.FT

SCALE: 1/8" = 1'-0"

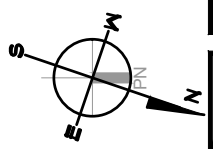

PROJECT No. :

2023-01


DATE: 2023-06-05


CHECKED: AS

DWG BY: AS

DWG No:

A5

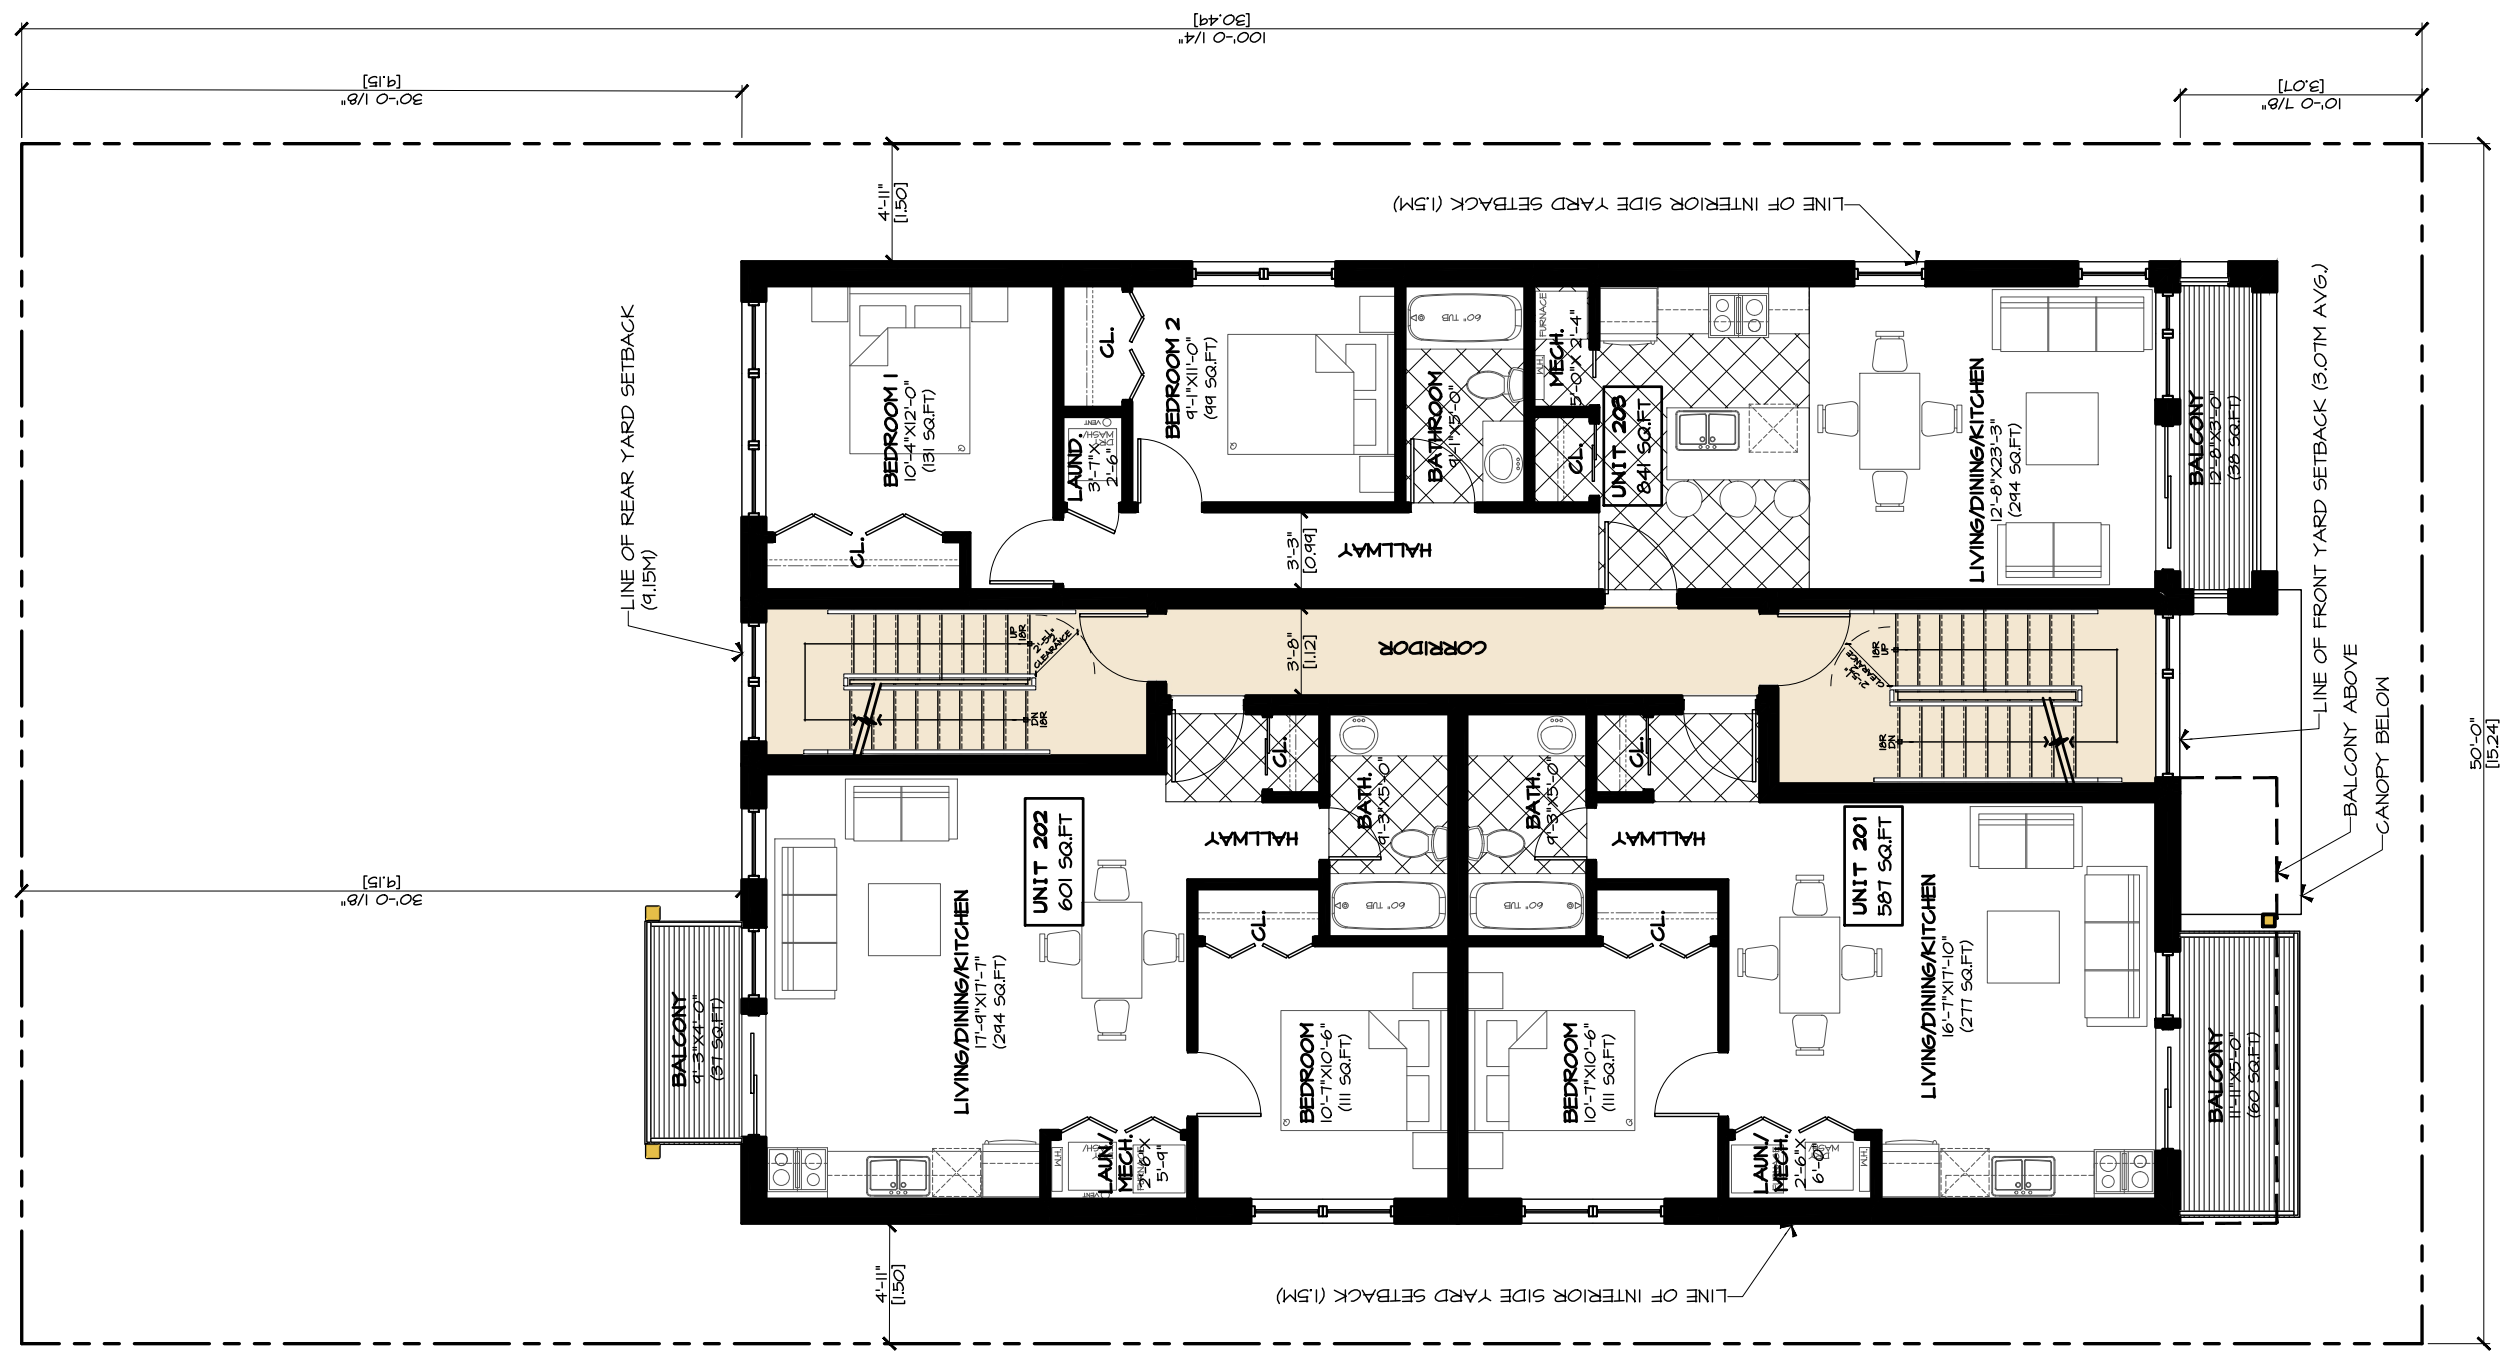

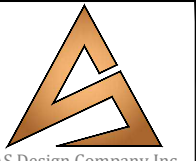

AS Design Company Inc.  
*The Passion of Design*  
 A: 32 Hockett Street, Ottawa,  
 ON, K1V 9P7  
 T: (416) 700 0387  
 E: AMJD@ASDesignCompany.com

PROJECT TITLE

10 GARRISON ST

7	ELEV. REVIEW	2023-09-22
6	FLR. PLANS REVIEW	2023-08-31
5	FLR. PLANS REVIEW	2023-08-29
4	FLR. PLANS REVIEW	2023-07-18
3	FLR. PLANS REVIEW	2023-07-10
2	SITE PLAN REVIEW	2023-06-23
1	SITE PLAN REVIEW	2023-06-16

PROJECT No.:  
**2023-01**

DATE:	2023-06-05
CHECKED:	AS
DWG BY:	AS

DWG No:  
**A6**

**THIRD FLOOR PLAN**  
 SCALE: 1/8" = 1'-0" 2,400 SQ.FT

