

Copyright Reserved

The Contractor shall verify and be responsible for all dimensions. DO NOT scale the drawing - any errors or omissions shall be reported to Stantec without delay. The Copyrights to all designs and drawings are the property of Stantec. Reproduction or use for any purpose other than that authorized by Stantec is forbidden.

Legend

- SANITARY DRAINAGE AREA ID#
- POPULATION COUNT
- SANITARY DRAINAGE AREA ha.
- SANITARY DRAINAGE AREA ID#
- INFILTRATION RATE OF 0.33 L/s/ha APPLIED
- SANITARY DRAINAGE AREA ha.
- SANITARY DRAINAGE AREA
- PROPOSED SANITARY MH AND SEWER
- EXISTING SANITARY MH AND SEWER
- THERMAL INSULATION ON SANITARY SEWER WHERE COVER IS LESS THAN 2.5m AS PER S35.

Notes

PRELIMINARY
NOT TO BE USED FOR CONSTRUCTION

Revision	By	Appd.	YY.MM.DD
0	MJS	KS	24.07.26

File Name:	Dwn.	Chkd.	Dgn.	YY.MM.DD
160401910 DB.dwg	MJS	DT	MJS	24.01.08

Permit-Seal



Client/Project
FARZIN FARAROONI & PARYA PEYMAN


PROPOSED 3 STOREY APARTMENT BUILDING
10 GARRISON STREET
OTTAWA, ON

Title
SANITARY DRAINAGE PLAN

Project No.	Scale
160401910	1:100

Drawing No.	Sheet	Revision
SA-1	7 of 7	0

PLAN #

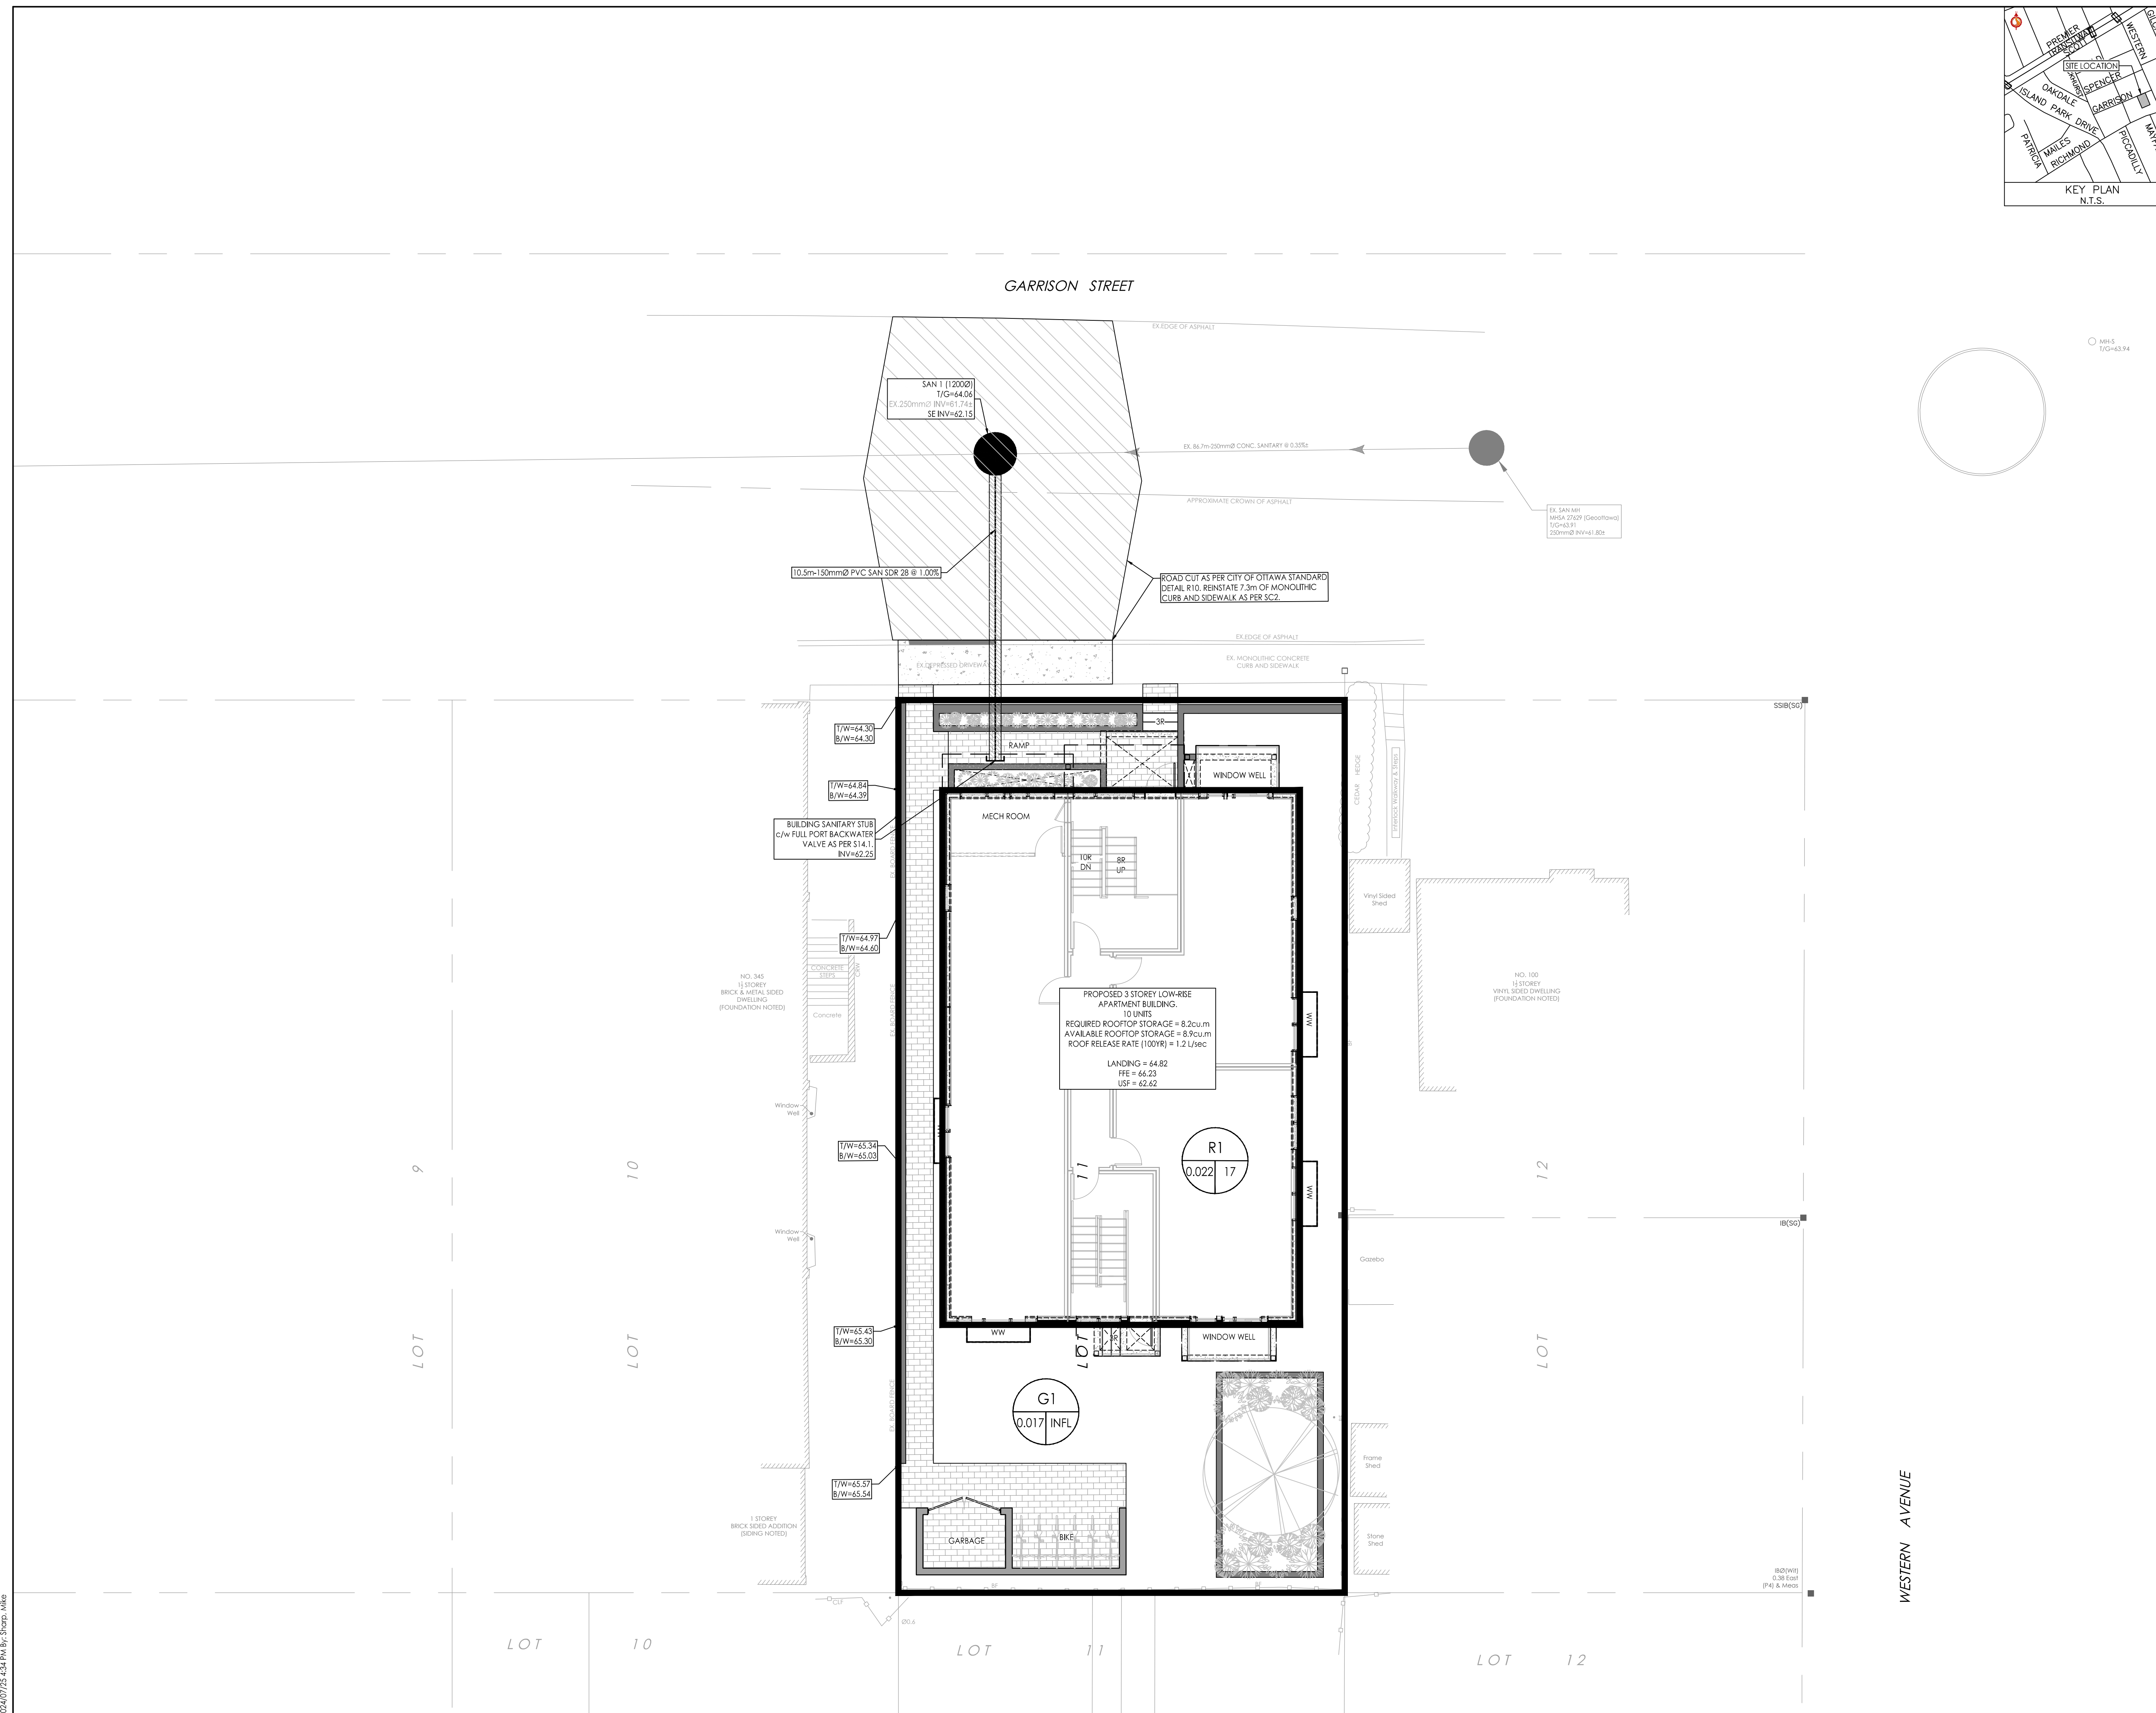

I:\1\160401910\160401910.dwg
 2024/07/26 10:00 AM
 ORIGINAL SHEET - ARCH D