
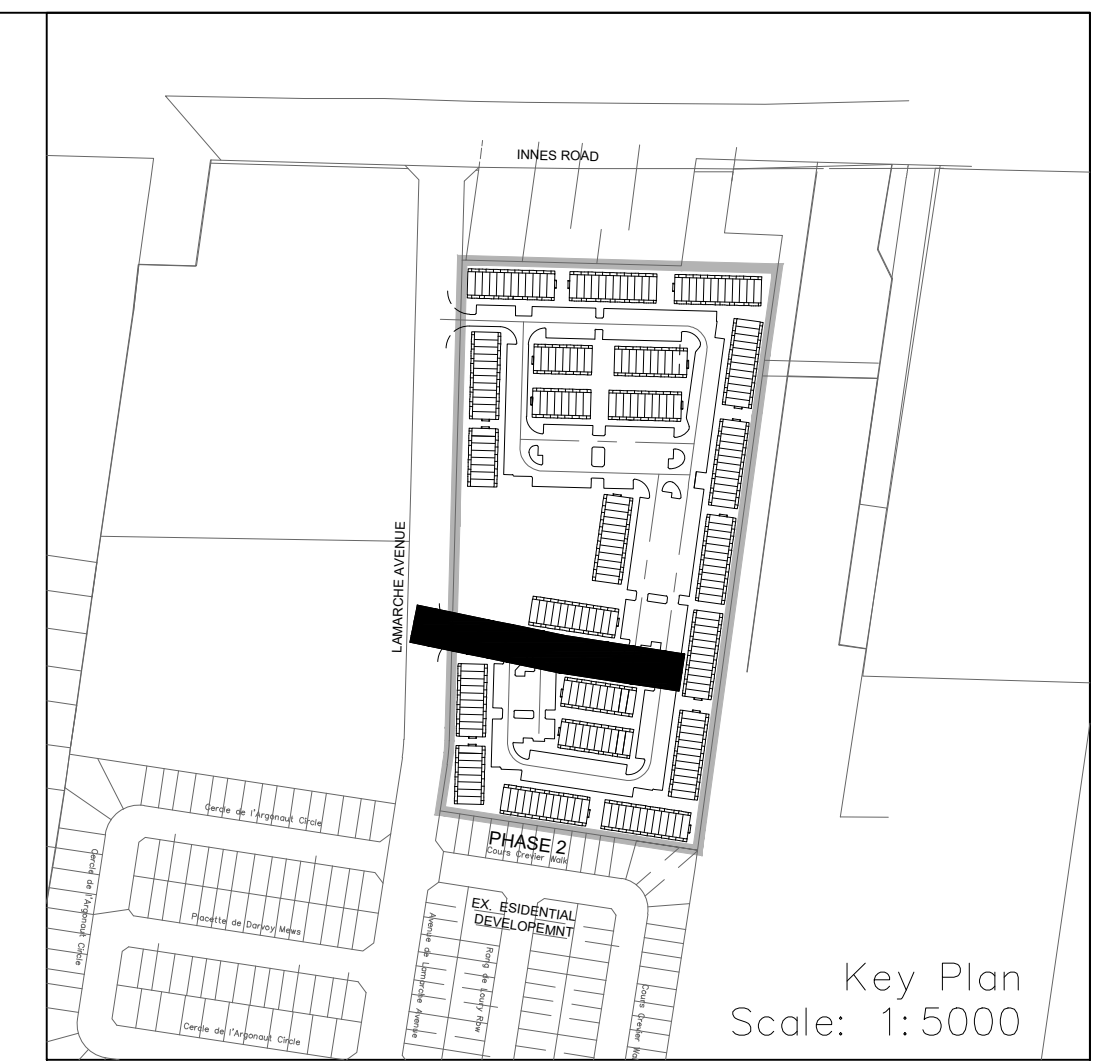
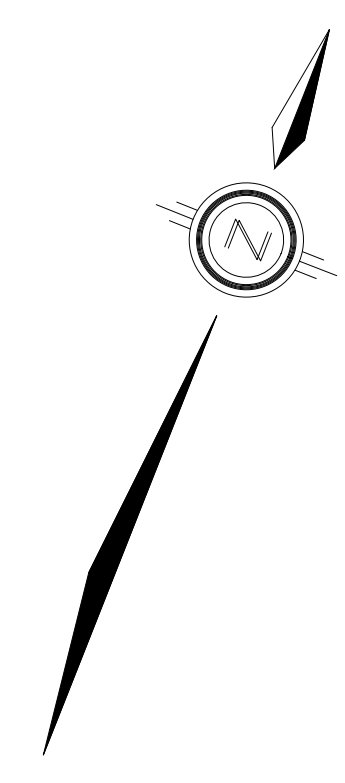


NOTES:

1. ANY DISTURBED AREA DURING CONSTRUCTION TO BE RESTORED TO THE ORIGINAL CONDITION OR BETTER TO THE SATISFACTION OF THE AUTHORITIES HAVING JURISDICTION. CONTRACTOR TO VERIFY THE PRECISE LOCATIONS AND INVERT ELEVATIONS OF EX. UNDERGROUND SERVICES AND EX. UTILITIES PRIOR TO STARTING CONSTRUCTION.
2. ALL EXISTING TREES, SHRUBS ETC. WITHIN LOTS, BLOCKS AND ROADS TO BE REMOVED, UNLESS OTHERWISE NOTED.
3. PERMISSION REQUIRED FOR WORK ON ADJACENT LANDS.
4. FOR WATERMAIN STUBS, 2.4m MIN. COVER TO BE PROVIDED.
5. ANY DISTURBED MATERIAL ENCOUNTERED BELOW THE SUBGRADE LEVEL WITHIN A BUILDING FOOTPRINT TO BE SUB-EXCAVATED AND BACKFILLED WITH COMPACTED ENGINEERED FILL AS PER GEOTECHNICAL ENGINEERS RECOMMENDATION.
6. FOR CATCHBASIN DATA, REFER TO DWG. No. 2 FOR DETAILS.
7. ALL DWELLINGS TO BE PROVIDED WITH PRESSURE REDUCING VALVES UNLESS OTHERWISE NOTED.

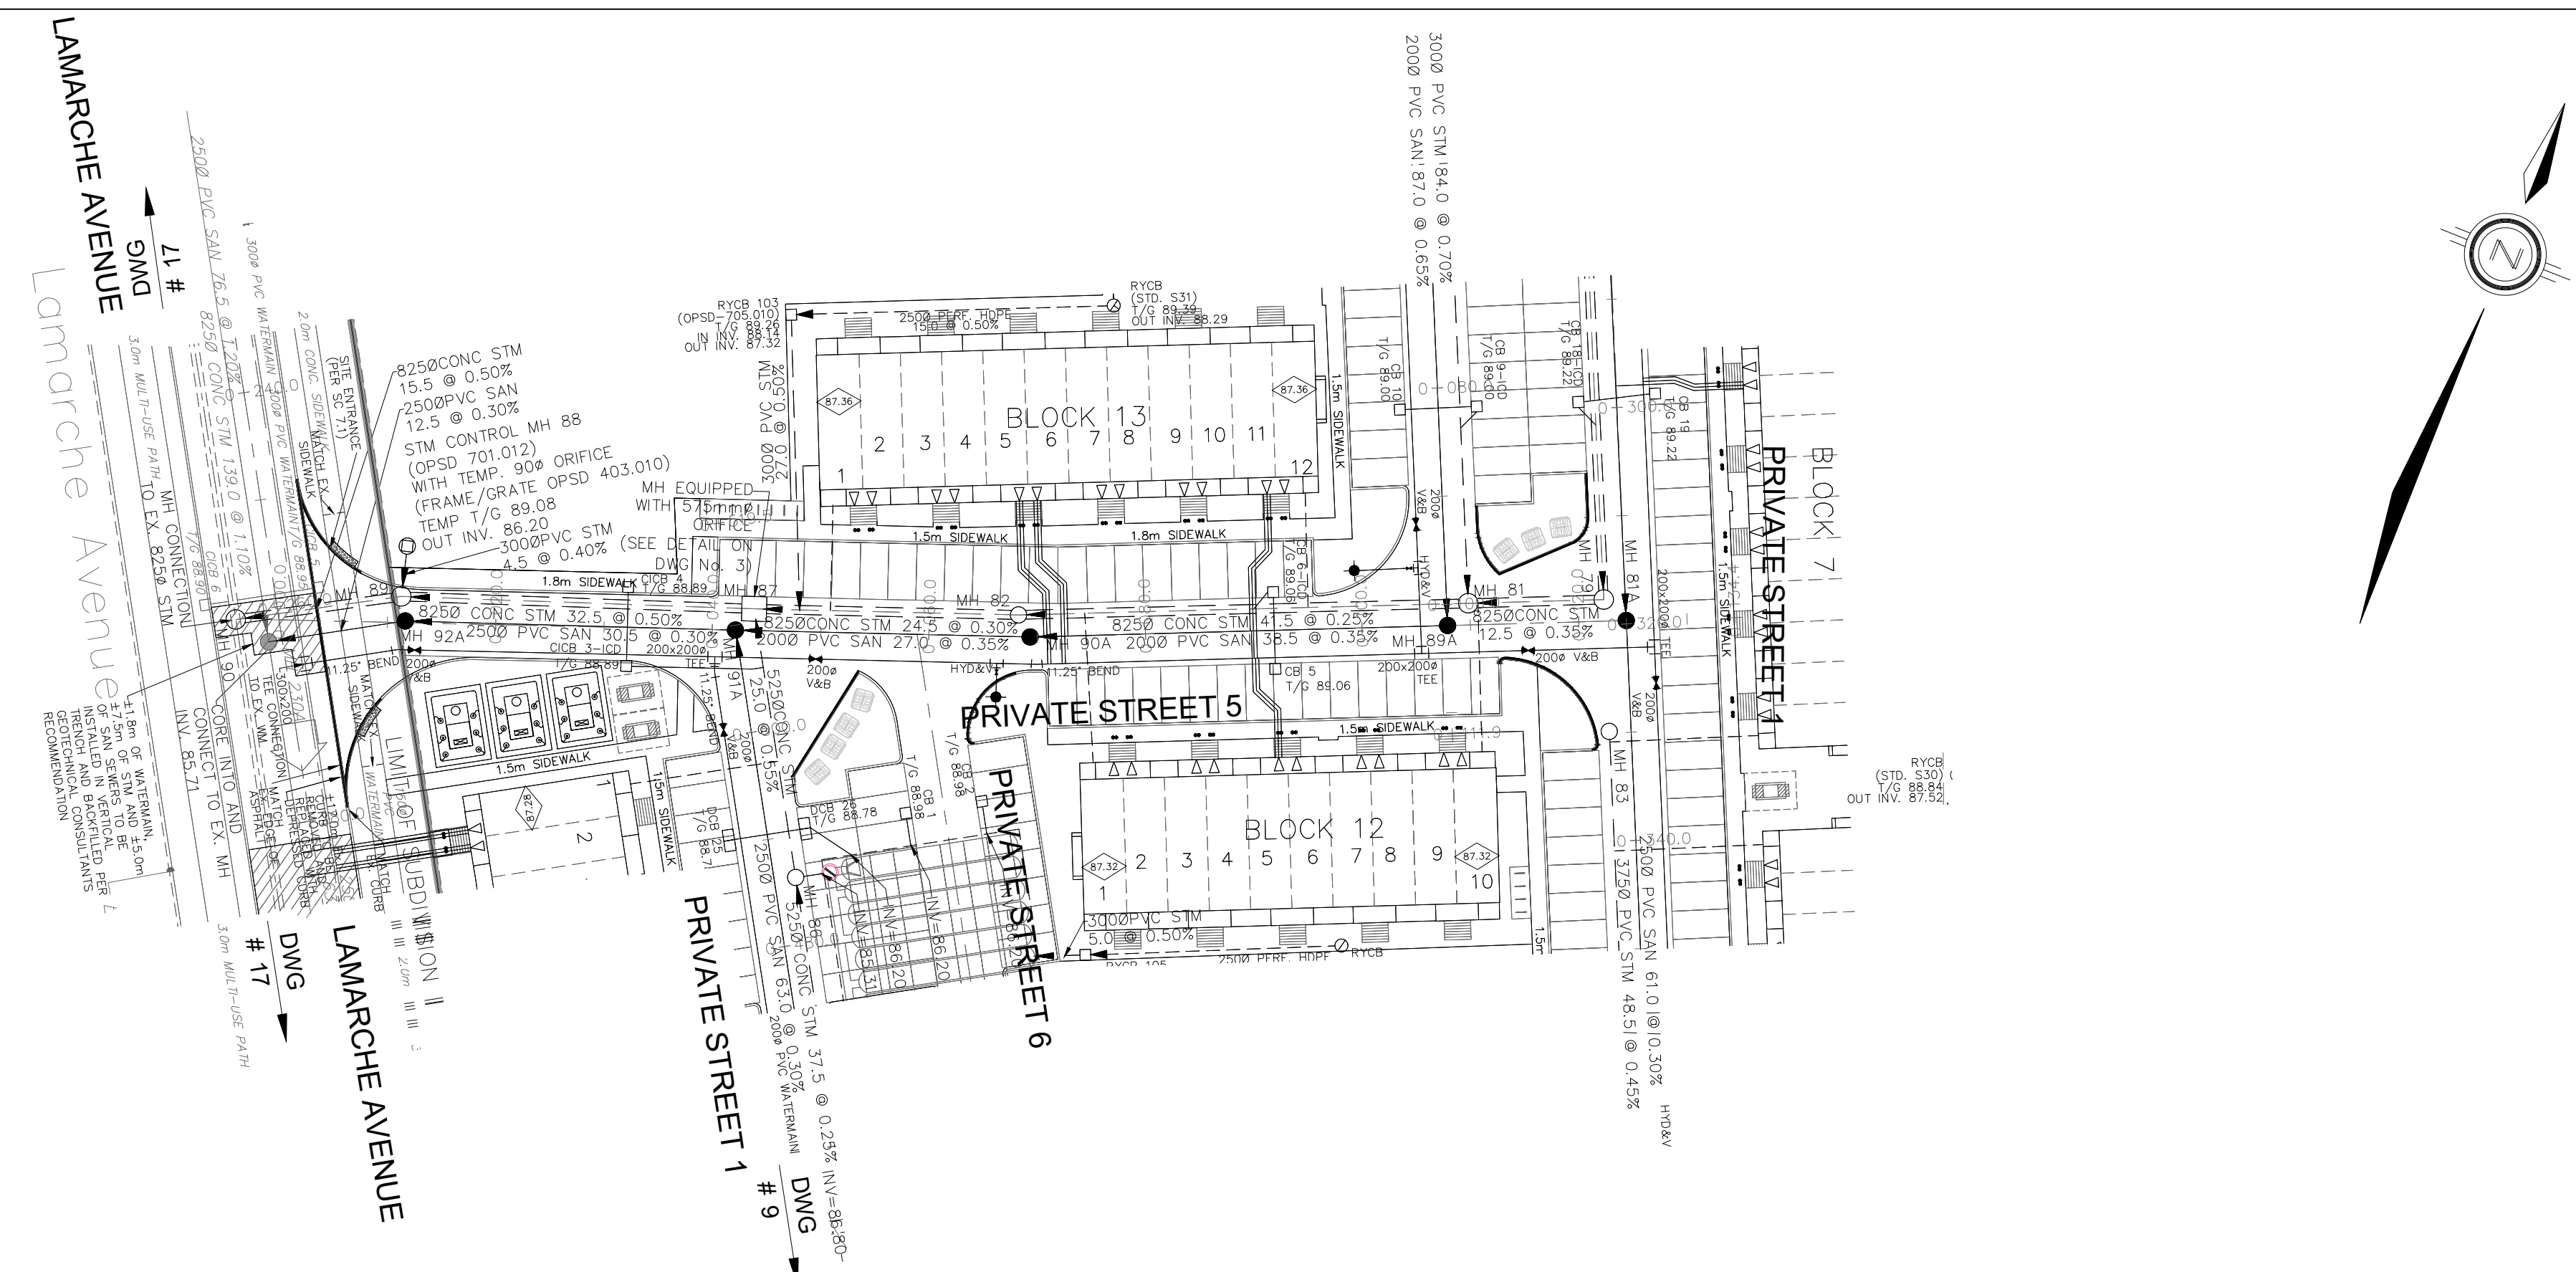

LEGEND

CROSS	BIKE RACK	EARTHEN (DWG. 3 FOR DETAILS)
45° BEND	STREET LIGHT STANDARD	CONCRETE SIDEWALK
LATERAL	CURB & RECESSED CURB	ASPHALT SIDEWALK
HYDRANT, VALVE & VB	CHAINLINK FENCE (1.5m UNLESS OTHERWISE NOTED)	NOISE BARRIER (2.2m)
TEE	WOODEN POST AND RAIL FENCE	CONSTRUCTION FENCE
VALVE & VC	POST AND RAIL FENCE	PROPERTY BOUNDARY
VALVE & VB	PHASING LIMITS	BOREHOLE (BH)
22.5° BEND	REDUCER	TEST PIT (TP)
11.25° BEND	SANITARY MAINTENANCE HOLE	AUGER HOLE (AH)
CAP	MONITORING WELL LOCATION	CONCEPTUAL WELL LOCATION
STREET CATCHBASIN & LEAD	FINISHED FLOOR ELEVATION	TOP OF FOUNDATION ELEVATION
FINISHED FLOOR ELEVATION	UNDERSIDE OF FOOTING ELEVATION	NUMBER OF RISERS
STORM MAINTENANCE HOLE	UNITS REQUIRING PRESSURE REDUCING VALVES	WALK-OUT UNITS
CURB INLET CATCHBASIN & LEAD	SLAB ON GRADE	OVERLAND FLOW DIRECTION
CATCHBASIN/ MAINTENANCE HOLE	EXTERNAL OVERLAND FLOW DIRECTION	EMERGENCY OVERLAND FLOW DIRECTION
INTERCONNECTED	TACTILE WALKING SURFACE INDICATOR (AS PER CITY OF OTTAWA STD. SC6, SC7, SC7.1, SC7.2, SC7.3)	PREVIOUS PHASES
CATCH BASIN & LEADS	EXISTING SANITARY MAINTENANCE HOLE	EXISTING STORM MAINTENANCE HOLE
CAP	EXISTING STORM MAINTENANCE HOLE	GROUNDWATER LEVEL PER PATERNON GROUP DWG. P0009-10
CURB STOP	RETAINING WALL (SEE NOTES ON DWG. 1 AND STRUCTURAL DWG'S FOR DETAIL)	
SINGLE SERVICE LOCATION (ST, SAN & WM)		
TEE CATCHBASIN		
PERFORATED PIPE		
ELBOW CATCHBASIN		
DITCH AND CULVERT		
36.0m-250# INFILTRATION TRENCH (TYP.), SEE DETAIL ON DRAWING 4.		
HYDRO TRANSFORMER		


NOT FOR CONSTRUCTION

TOPOGRAPHIC INFORMATION
 TOPOGRAPHIC INFORMATION PROVIDED BY J.D. BARNES LIMITED
 PROJECT No. 16-10-116-00, SURVEYS DATED NOVEMBER 30, 2017.
 PROJECT No. 16-10-116-00_P2, SURVEYS DATED SEPTEMBER 27, 2019.
 PROJECT No. 22-10-030-01, SURVEYS DATED JUNE 21, 2023.

SITE PLAN INFORMATION
 SITE PLAN PROVIDED BY Q4 ARCHITECTS, DATED ON AUGUST 6, 2024.


ELEVATION NOTE
 ELEVATIONS ARE GEODETIC AND ARE DERIVED FROM SITE BENCHMARK NCC CONTROL POINT 001196530229.
 ELEVATION = 86.12 m

No.	BY	DATE	DESCRIPTION
1	S.L.M.	2024-08-30	1st SUBMISSION

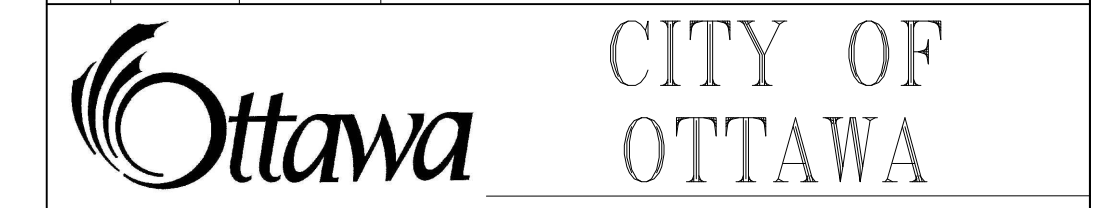


PROJECT No. 24-1403

CAIVAN (ORLEANS VILLAGE 2) LTD. ORLEANS VILLAGE PHASE 4

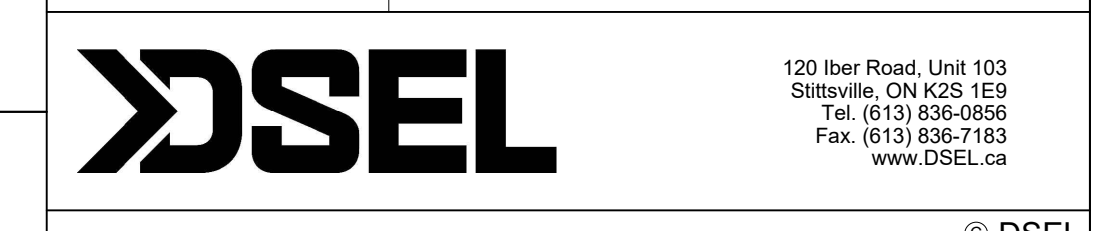

Private Street 5 © DSEL
 STA. 0+10.000 TO STA. 0+134.403

DRAWN BY: C.P.B.	CHECKED BY: S.L.M.	SHEET No.
DESIGNED BY: C.P.B.	CHECKED BY: S.L.M.	13 OF 25
SCALE: 1:500	DATE: AUGUST 2024	

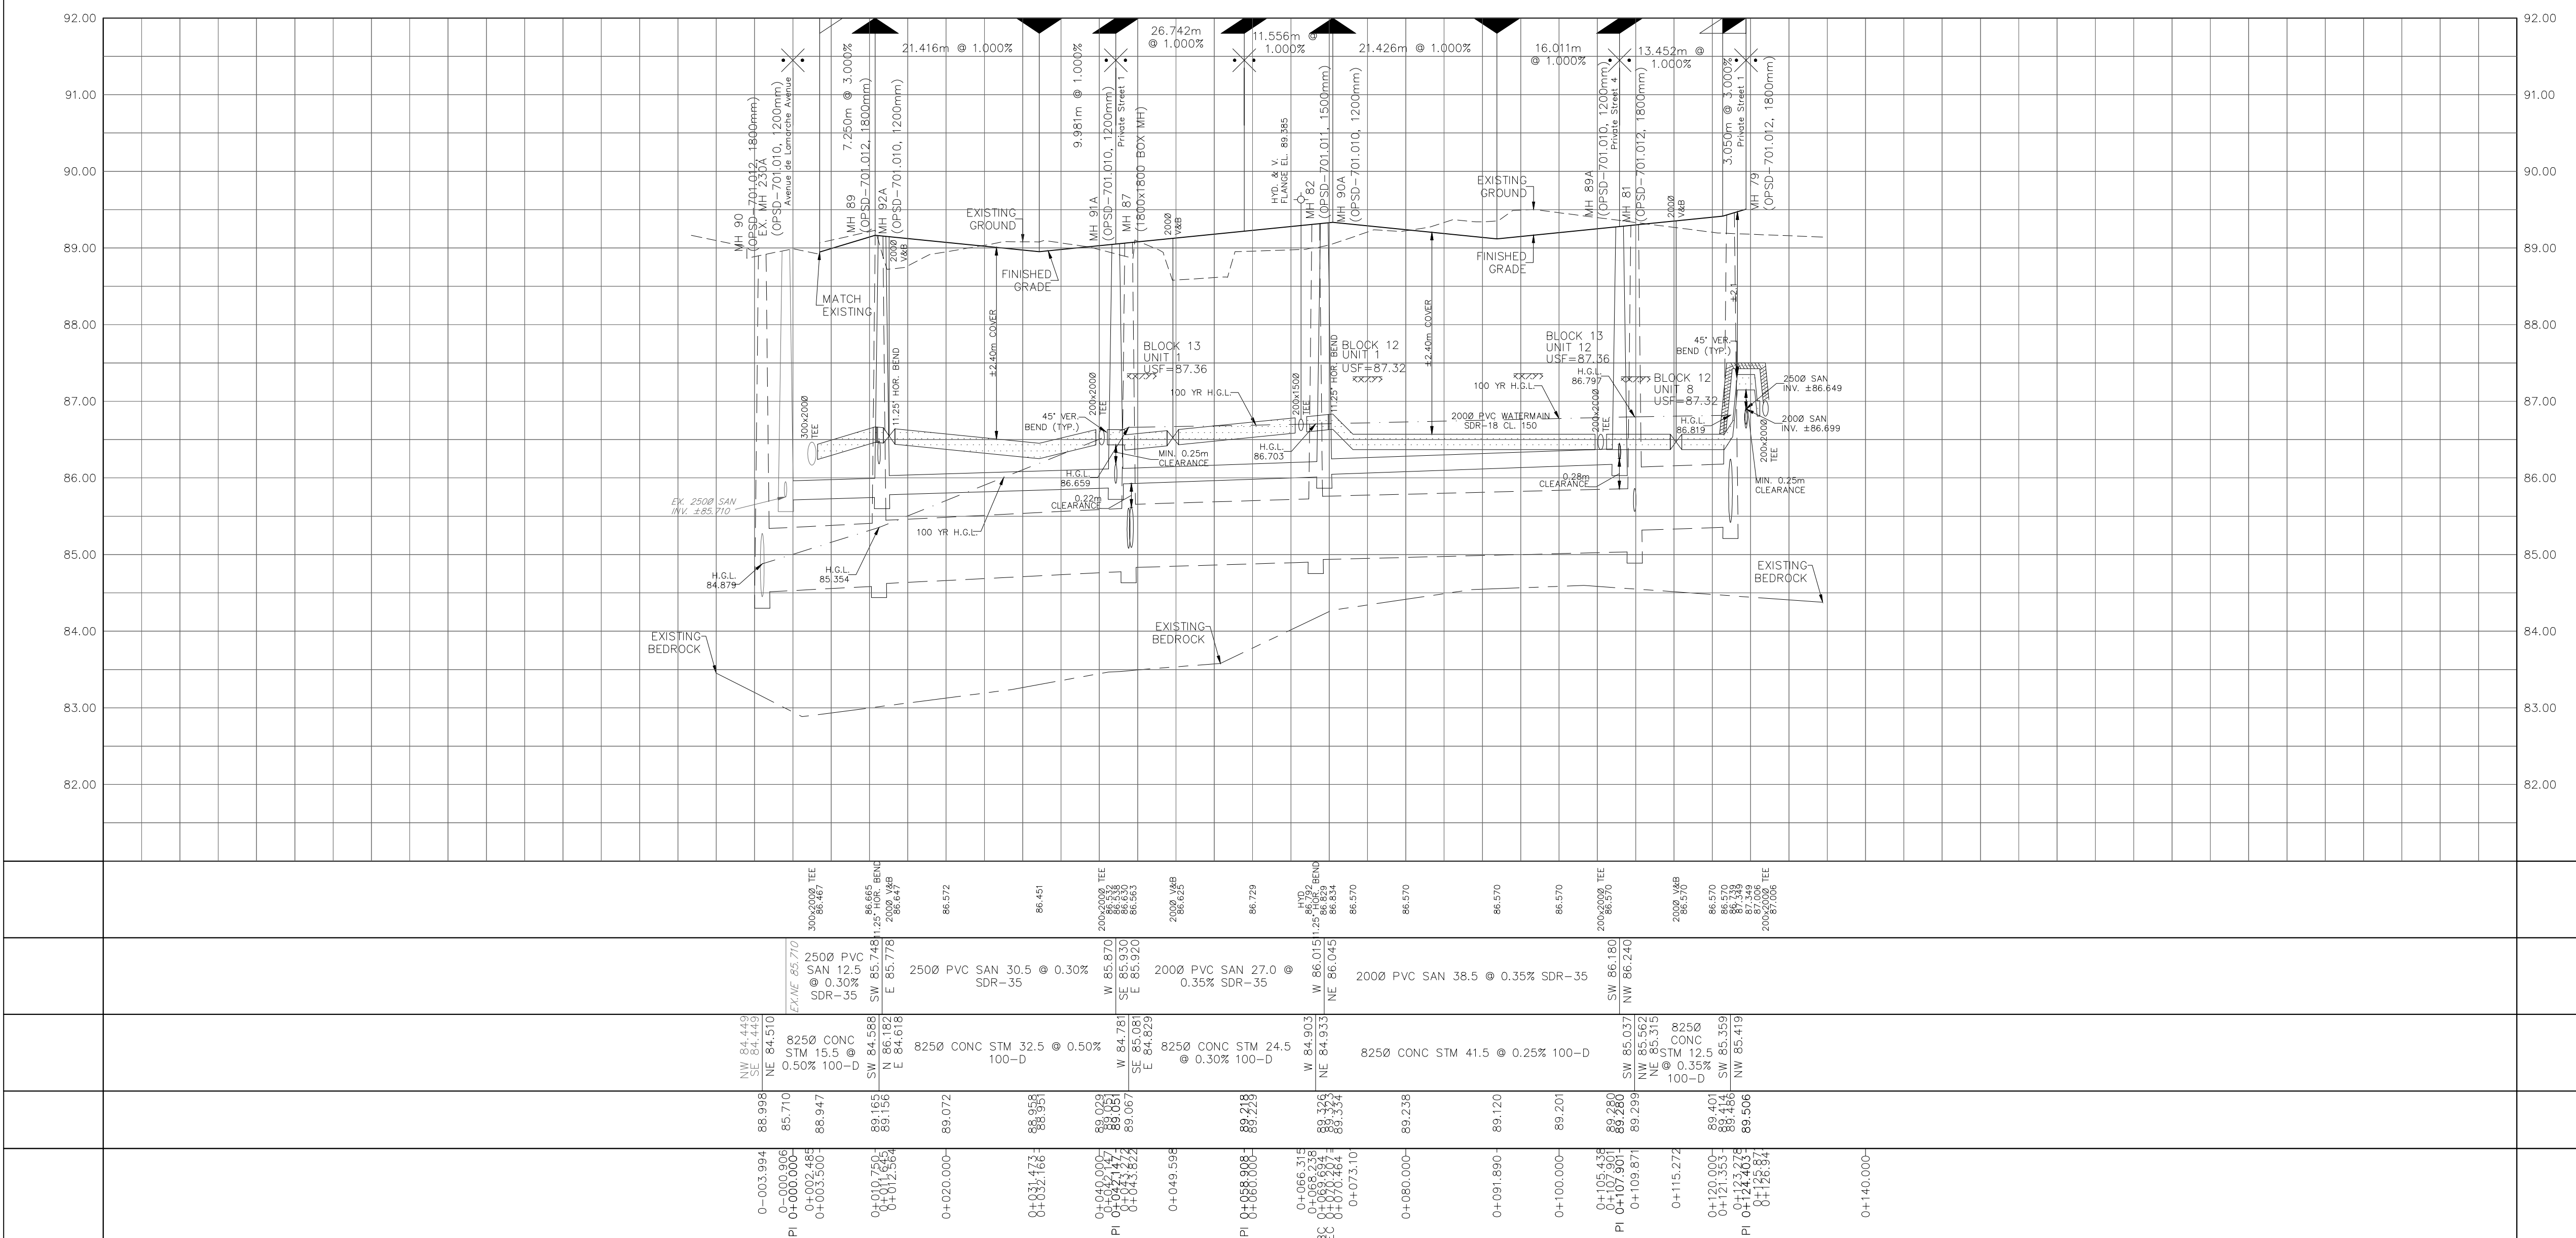

CITY PLAN No. ###
CITY FILE No. ###