

Q4 ARCHITECTS INC.

4110 Yonge Street
Suite 602, Toronto ON
M2P 2B7

T. 416.322.6334
F. 416.322.7294
E. info@q4architects.com

PROFESSIONAL
STAMP

The contractor / builder must verify all dimensions on the job and report any discrepancy to the designer before proceeding with the work. Drawings are NOT to be scaled. All drawings and specifications are instruments of service and the copyright property of the designer and must be returned upon request.

Q4 Architects Inc. retains the copyright in all drawings, plans, sketches, and all digital information. They may not be copied or used for any other projects or purposes or distributed without the written consent of Q4 Architects Inc.




1 24 UNIT BLOCK - FRONT ELEVATION
1/8" = 1'-0"



4 24 UNIT BLOCK - RIGHT ELEVATION
1/8" = 1'-0"



2 24 UNIT BLOCK - REAR ELEVATION
1/8" = 1'-0"

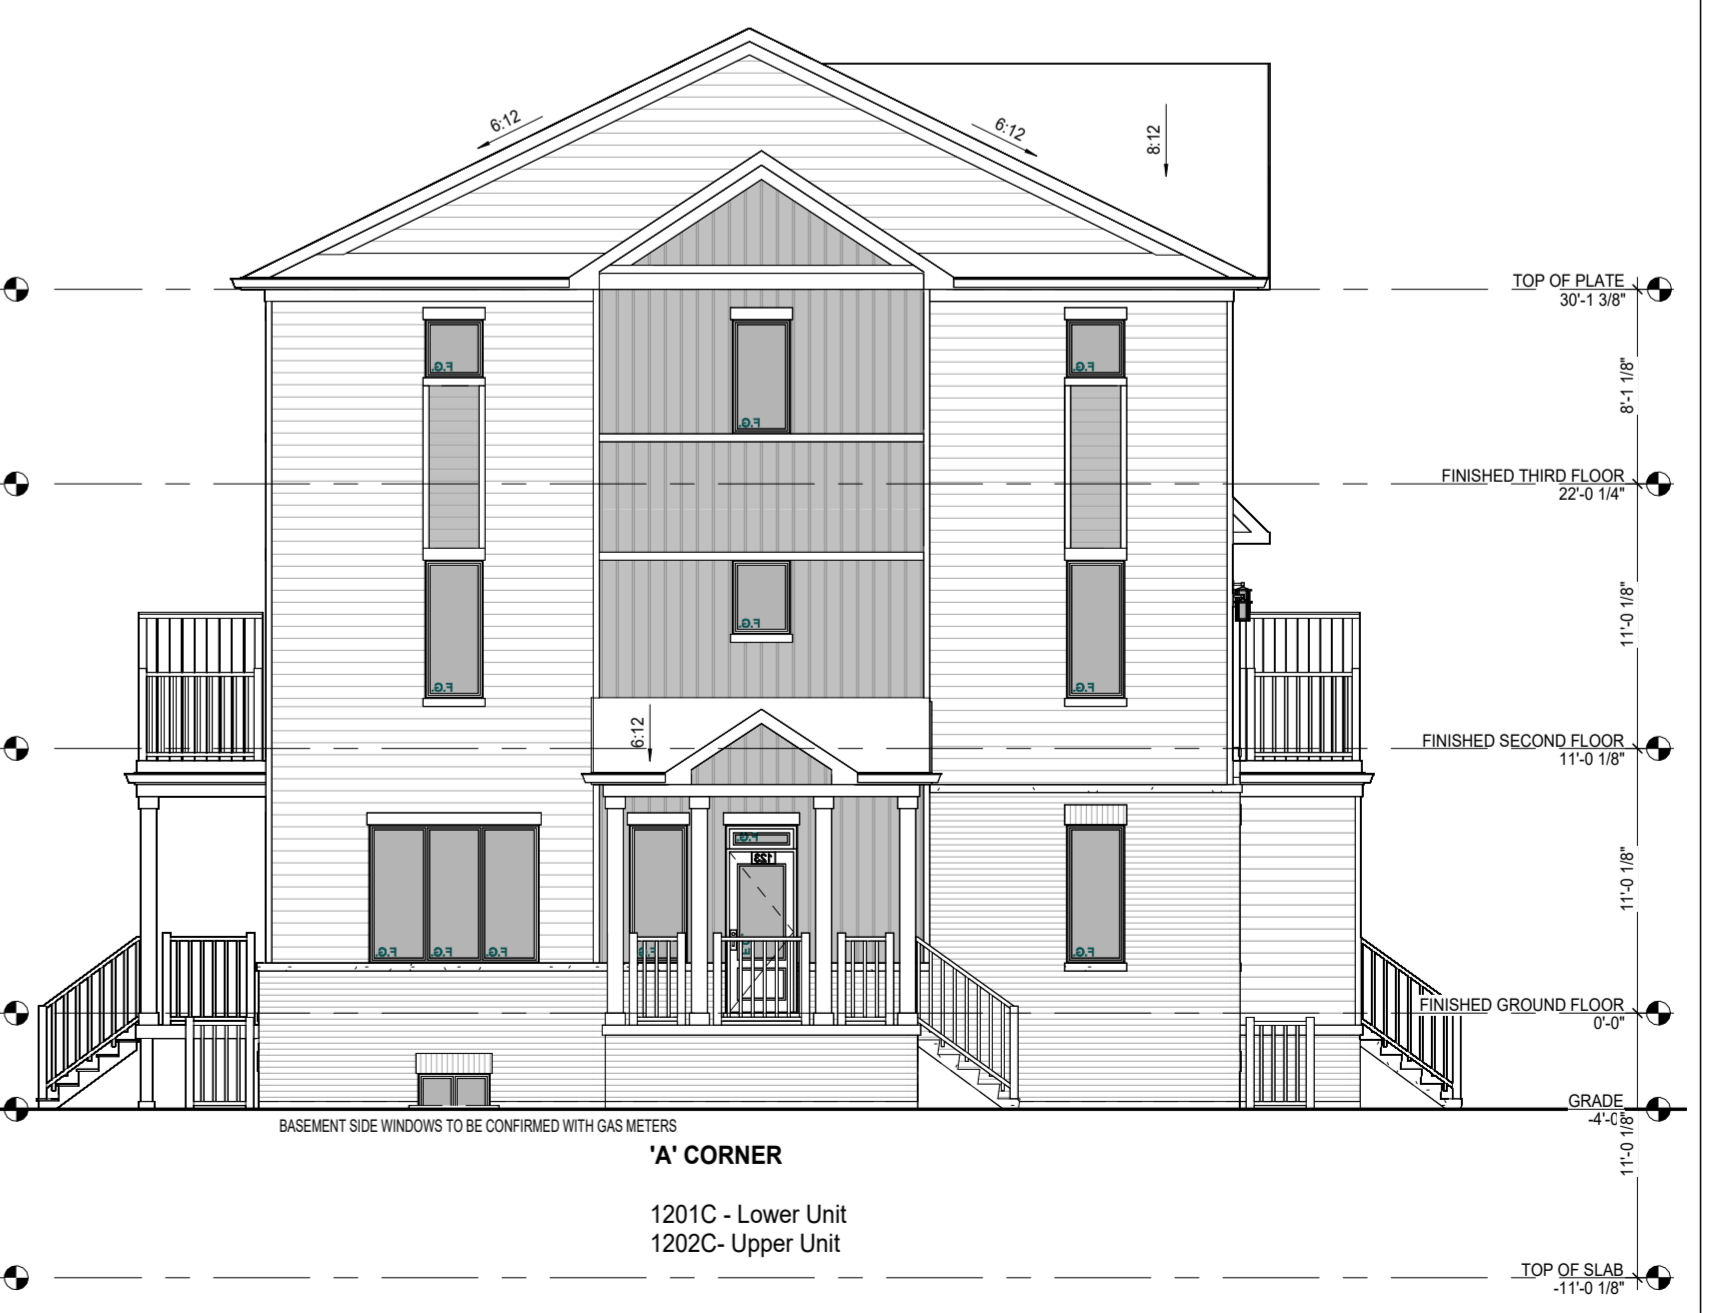

3 24 UNIT BLOCK - LEFT ELEVATION
1/8" = 1'-0"

Issued / Revision Chart

OAST Stacked Towns

Ottawa, ON

CAIVAN

Project No. 24016

Scale 1/8" = 1'-0"

Drawn By JM

Checked By SW

ELEVATIONS

2024-05-07 3:07:12 C:\Users\jmartinez\Documents\OAST Stacked Towns\24 Units_martinezA\HYD\1.rvt

Q4 ARCHITECTS INC.

4110 Yonge Street
Suite 602, Toronto ON
M2P 2B7

T: 416.322.6334
F: 416.322.7294
E: info@q4architects.com

The contractor / builder must verify all dimensions on the job and report any discrepancy to the designer before proceeding with the work.

PROFESSIONAL STAMP

Drawings are NOT to be scaled. All drawings and specifications are instruments of service and the copyright property of the designer and must be returned upon request.

Q4 Architects Inc. retains the copyright in all drawings, plans, sketches, and all digital information. They may not be copied or used for any other projects or purposes or distributed without the written consent of Q4 Architects Inc.



① **24 UNIT BLOCK - UPGRADE REAR ELEVATION OPTION 1**
1/8" = 1'-0"



② **24 UNIT BLOCK - UPGRADE REAR ELEVATION OPTION 2**
1/8" = 1'-0"

Issued / Revision Chart

OAST Stacked Towns

Ottawa, ON

CAIVAN

Project No. **24016**
Scale **1/8" = 1'-0"**
Drawn By **JM**
Checked By **SW**

ELEVATIONS