


LEGEND

FFL	FIRST FLOOR ELEVATION
USF	UNDERSIDE OF FOOTING
---	PROPERTY LINE
SAN	SANITARY SEWER
INV	INVERT OF PIPE
MH	MANHOLE
-99.99	EXISTING GRADE ELEVATION
+99.99	PROPOSED GRADE ELEVATION
2%	EXISTING SLOPE OF GRADE
2%	PROPOSED SLOPE OF GRADE
I.O.S.	TOP OF SLOPE
B.O.S.	BOTTOM OF SLOPE
---	CENTERLINE OF SWALE
.....	SILT FENCE

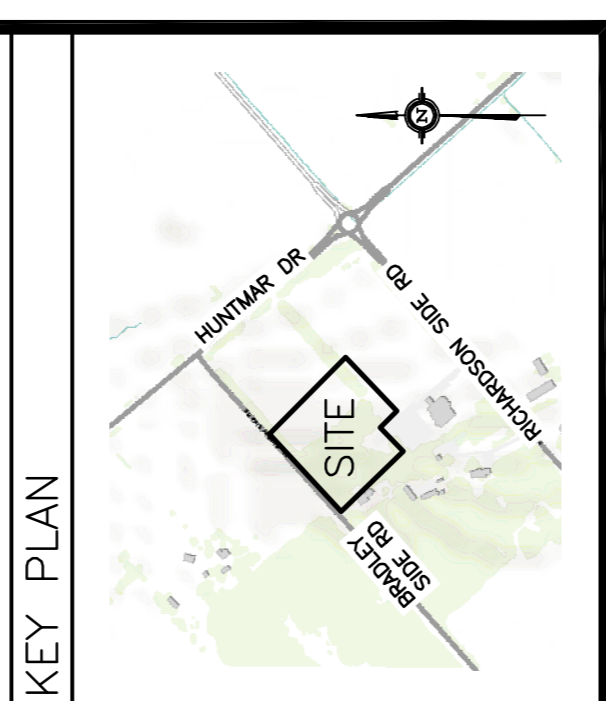

No.	DATE	REVISION
3	NOV 8-24	ISSUED FOR CLIENT REVIEW
2	OCT 21-24	ISSUED WITH SEPTIC PERMIT APPLICATION
1	SEP 30-24	ISSUED FOR APPROVAL


D. B. GRAY ENGINEERING INC.
 Professional Engineers
 700 Long Point Circle
 Ottawa, Ontario
 613-425-8044
 d.gray@dbgrayengineering.com

**BRADLEY FARM
 EVENT CENTRE & CIDERY
 1818 BRADLEY SIDE ROAD
 OTTAWA, ONTARIO**

**GRADING PLAN
 (WEST AREA)**

Drawn	D.B.G.
H. Scale	1:250
V. Scale	1:250
Date	AUG 21-24
Job No.	23123

Drawing No. **C-2** of **9**

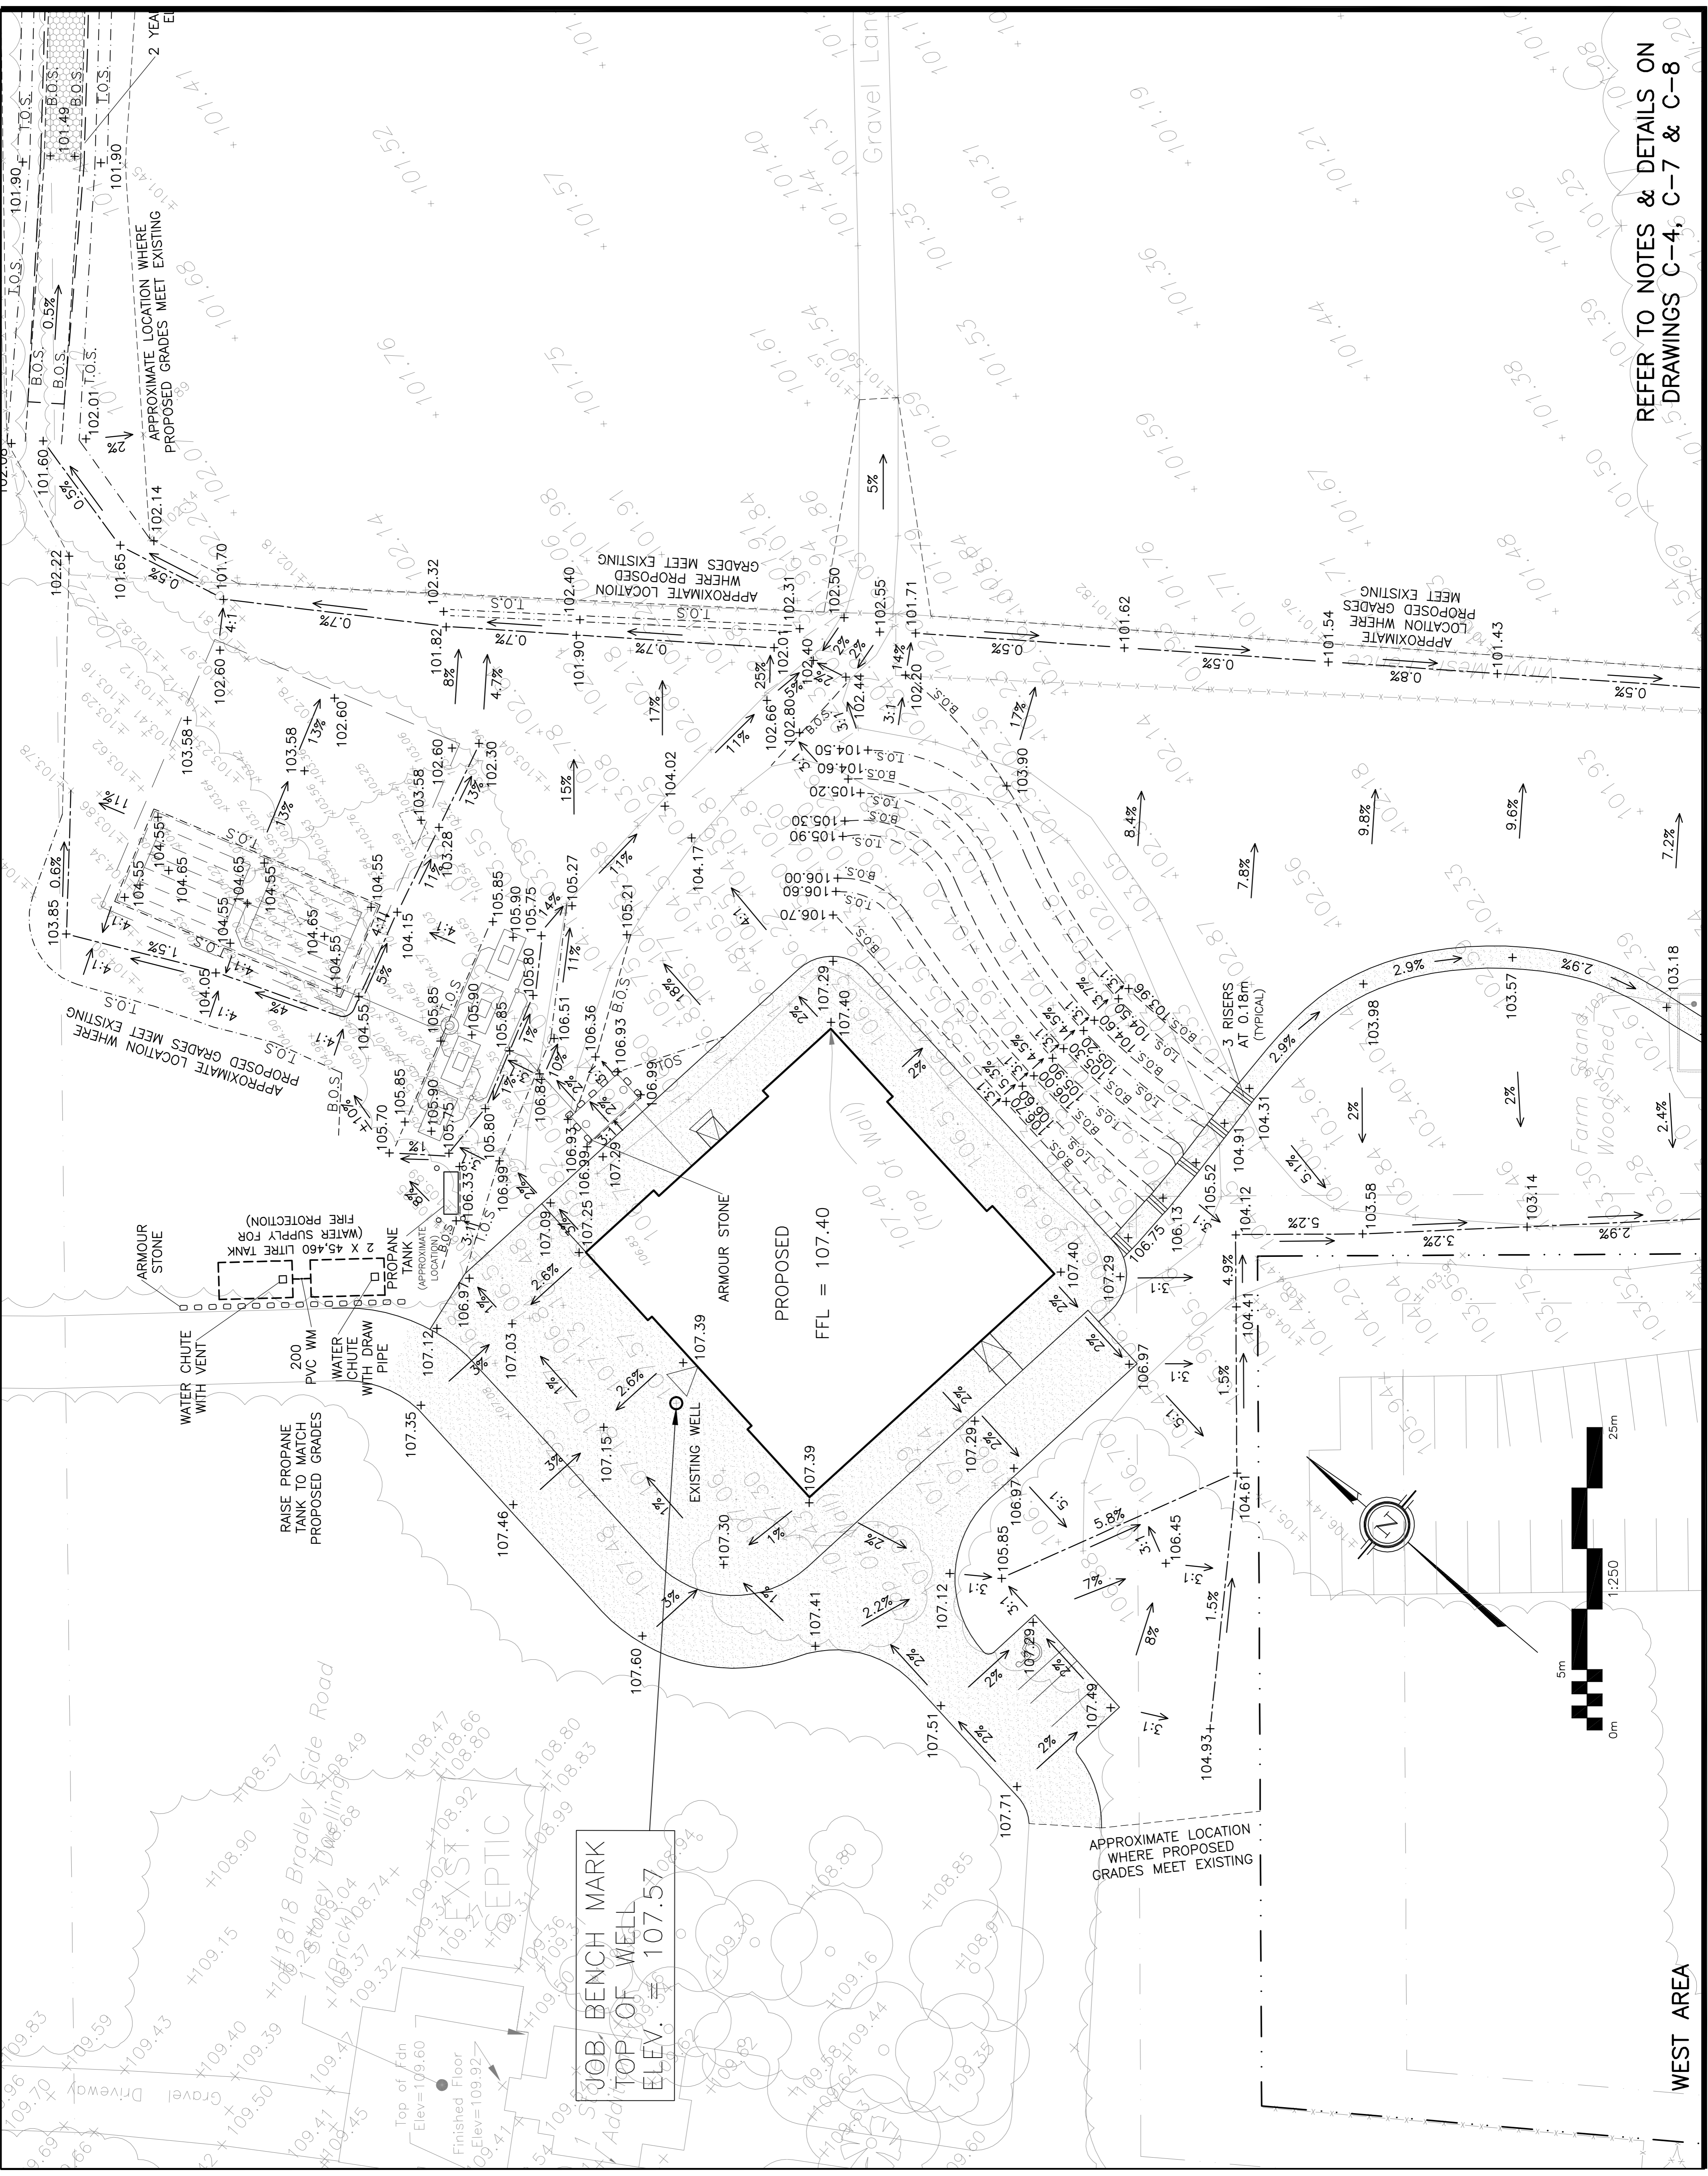

REFER TO NOTES & DETAILS ON DRAWINGS C-4, C-7 & C-8

WEST AREA