




**GENERAL NOTES:**

1. It is the responsibility of the appropriate contractor or official to report any errors, omissions or discrepancies on this plan with actual site conditions to the Landscape Architect before proceeding with construction.
2. The contractor is to notify all utility companies and authorities prior to any excavation and ascertain locations of underground services.
3. The contractor is to reinstate all areas and items damaged as a result of construction activity.
4. The contractor is to comply with all pertinent codes and by-laws.
5. The contractor is to maintain a positive surface run-off throughout the entire construction period.
6. The Landscape Architect is not responsible for subsurface conditions.
7. The contractor is to identify all existing trees to remain on site with the Landscape Architect prior to construction.
8. The contractor is to stake the proposed location of all plant material in conjunction with the Landscape Architect prior to excavation.
9. Minimum distances for selected deciduous trees are as follows:
  - Building Foundations 7.5m
  - Sidewalks 1.5m
  - Public Streets 2.5m
  - Underground Infrastructure 2.0m
10. All trees within 1m of underground utility trenches are to be excavated by hand.
11. Remove all protective wrapping from tree trunks after installation.
12. Staking of trees shall only be performed if necessary.
13. Ensure that mulch is pulled back a min. distance of 75mm from base of tree trunk.

**PART 1 Plan of LOTS 18 and 19 (East Sweetland Avenue) REGISTERED PLAN 42717 CITY OF OTTAWA**  
Surveyed by Annis, O'Sullivan, Vollebakk Ltd.

**EXISTING TREE LIST**

KEY	QTY	BOTANICAL NAME	COMMON NAME	SIZE	CONDITION	REMARKS	OWNERSHIP	COMMENTS
1	1	Malus spp.	Crabapple	6x50-100mm DBH	GOOD	To be removed	City of Ottawa	Conflicting with walkway
2	1	Acer negundo	Manitoba Maple	210mm DBH	GOOD	To remain	91 Sweetland	
3	1	Acer negundo	Manitoba Maple	370mm DBH	GOOD	To be removed	83 Sweetland	Conflicting with retaining wall
4	1	Acer negundo	Manitoba Maple	170mm DBH	GOOD	To remain	83 Sweetland	
5	1	Acer platanoides	Norway Maple	330mm DBH	GOOD	To remain	83 Sweetland	
6	1	Acer negundo	Manitoba Maple	340mm DBH	GOOD	To remain	83 Sweetland	
7	1	Acer platanoides	Norway Maple	260mm DBH	GOOD	To remain	83 Sweetland	
8	1	Acer negundo	Manitoba Maple	100mm DBH	GOOD	To remain	85 Sweetland	
9	1	Acer negundo	Manitoba Maple	120mm DBH	GOOD	To remain	89 Sweetland	
10	1	Malus spp.	Crabapple	550mm DBH	GOOD	To be removed	89 Sweetland	Conflicting with retaining wall
11	1	Ulmus americana	American Elm	420mm DBH	GOOD	To be removed	89 Sweetland	Conflicting with retaining wall
12	1	Juglans nigra	Black Walnut	100mm DBH	GOOD	To be removed	91 Sweetland	Conflicting with patio

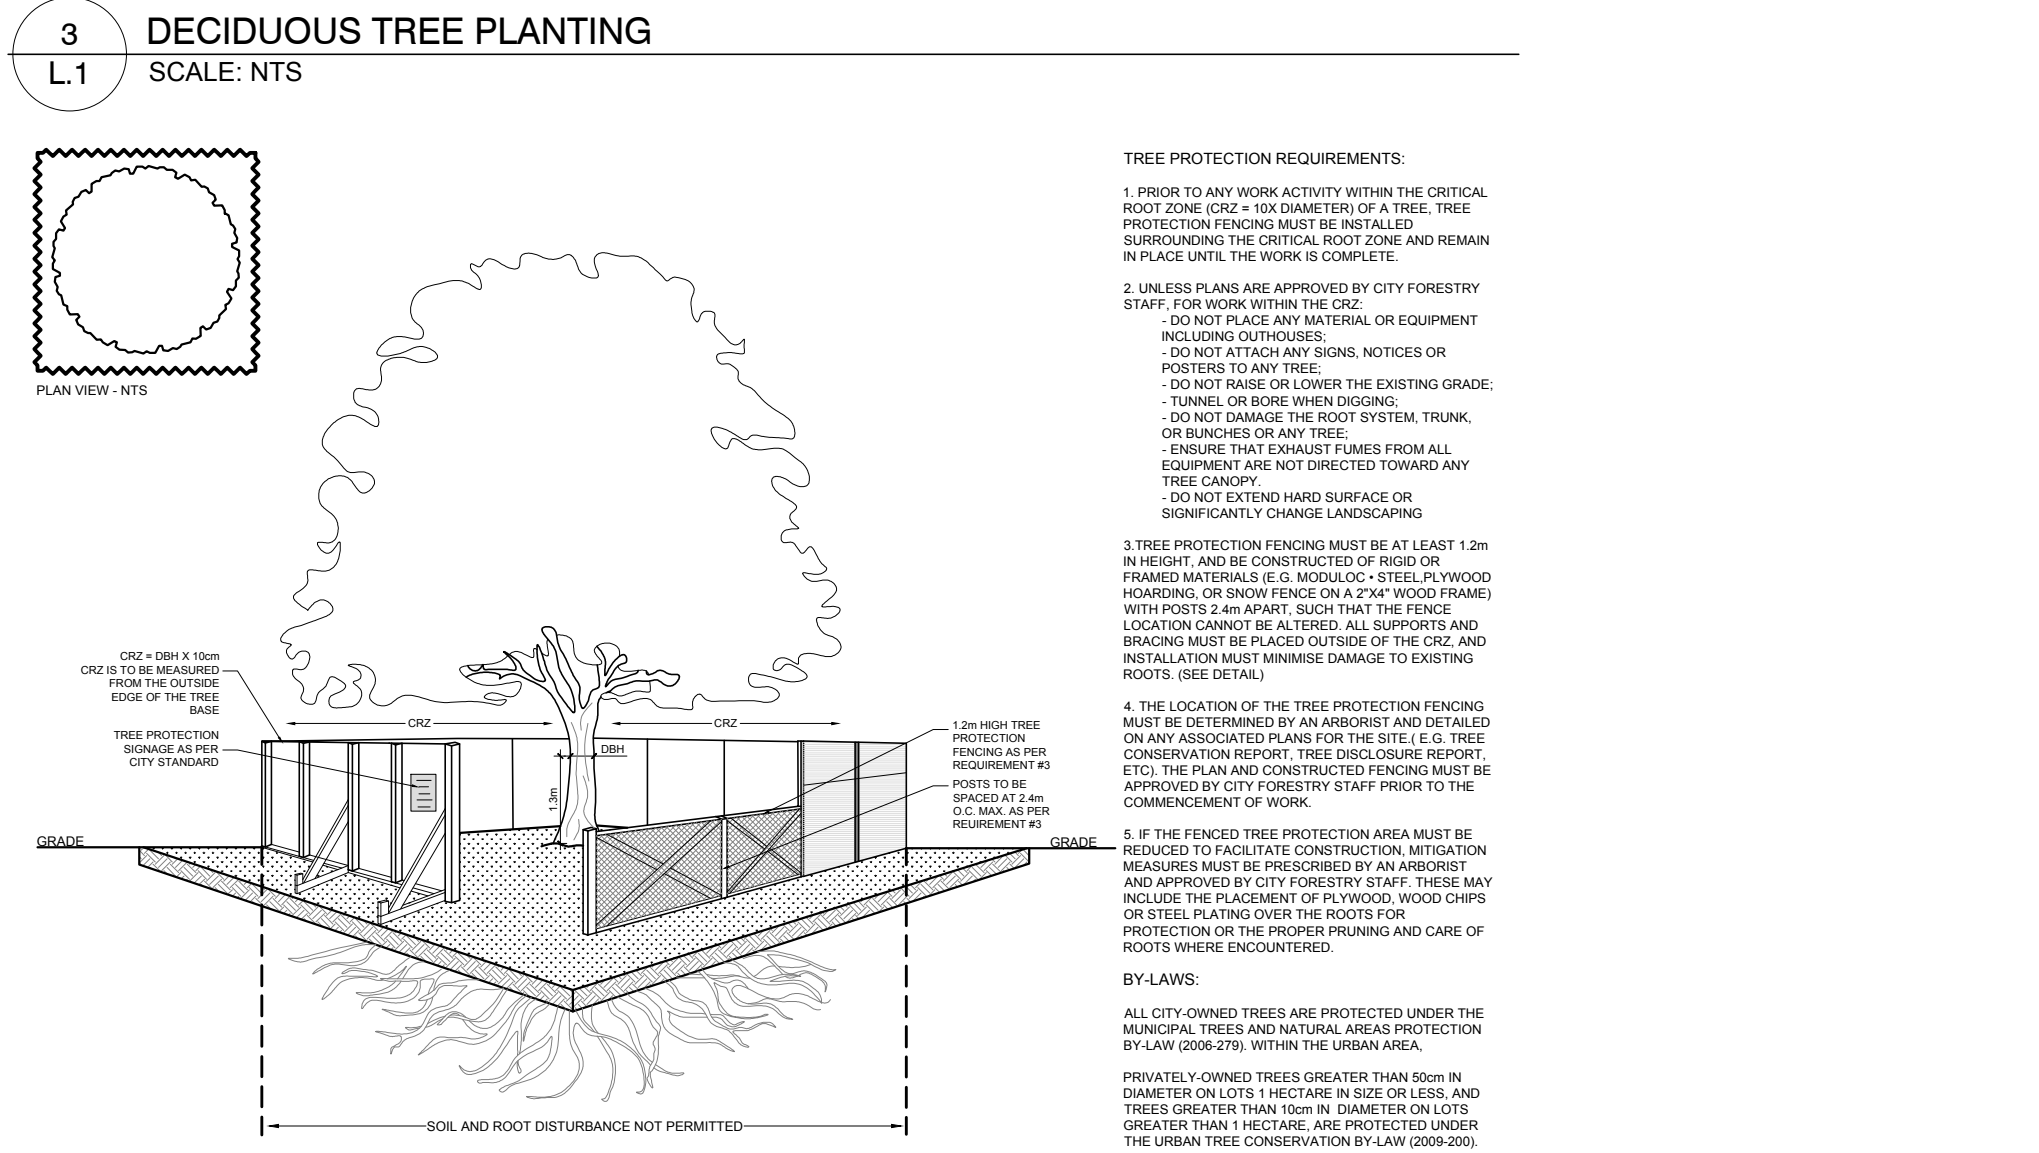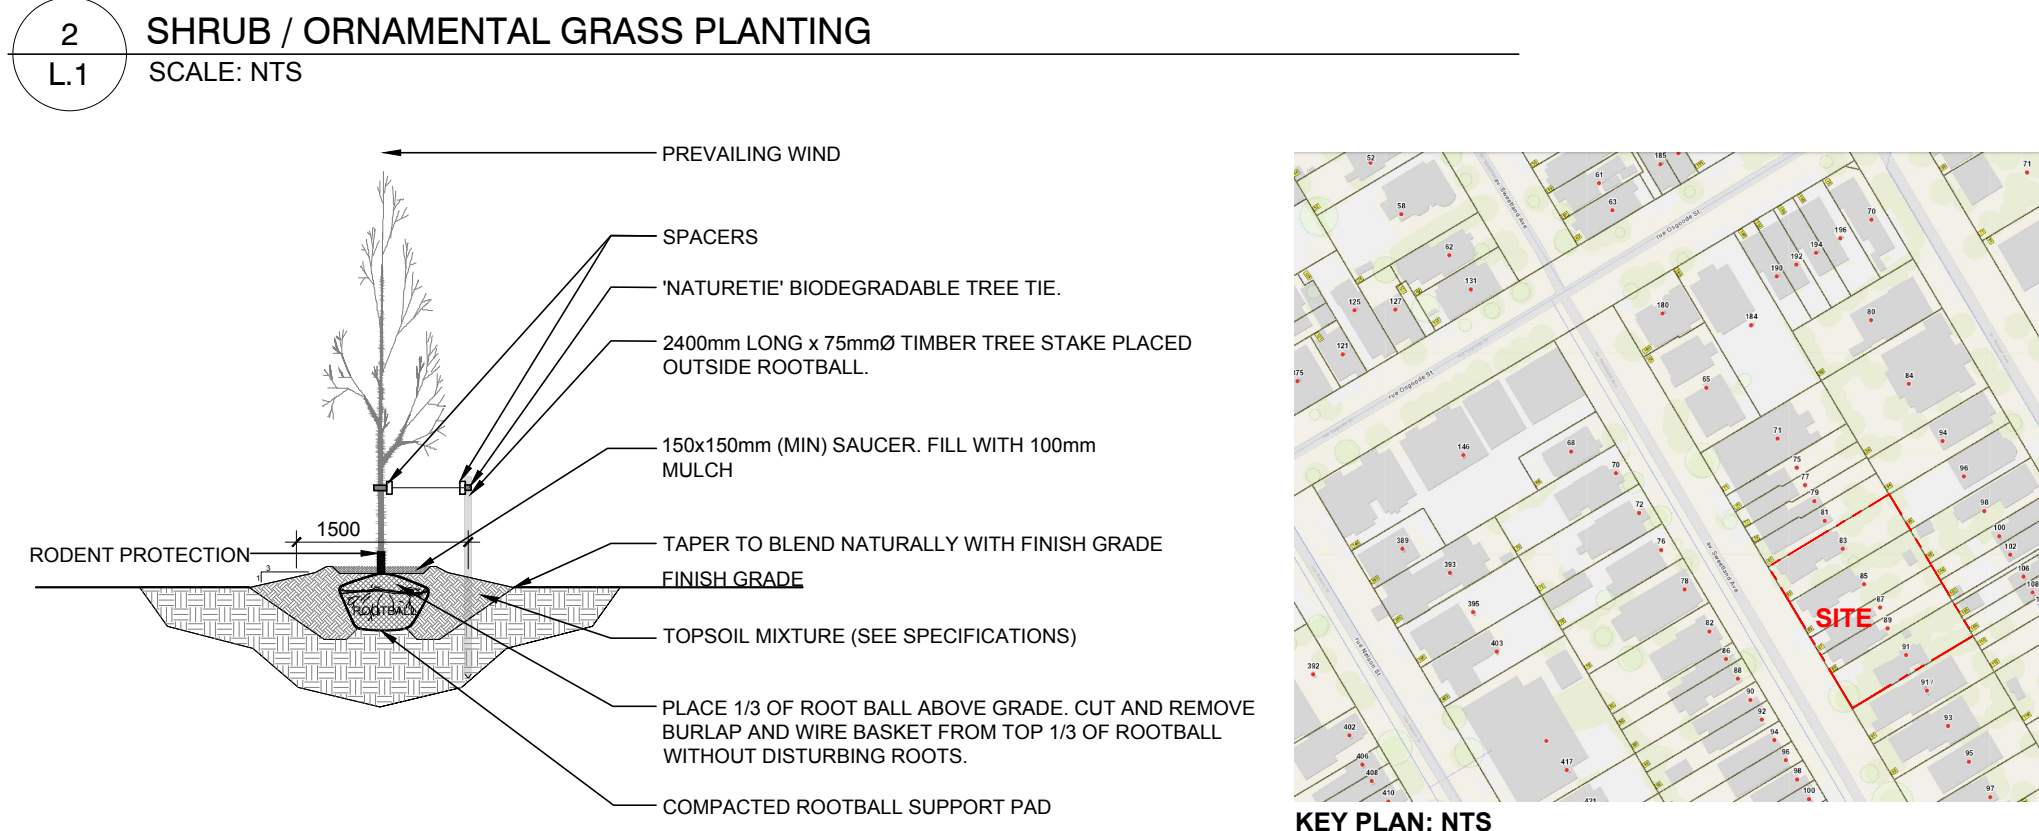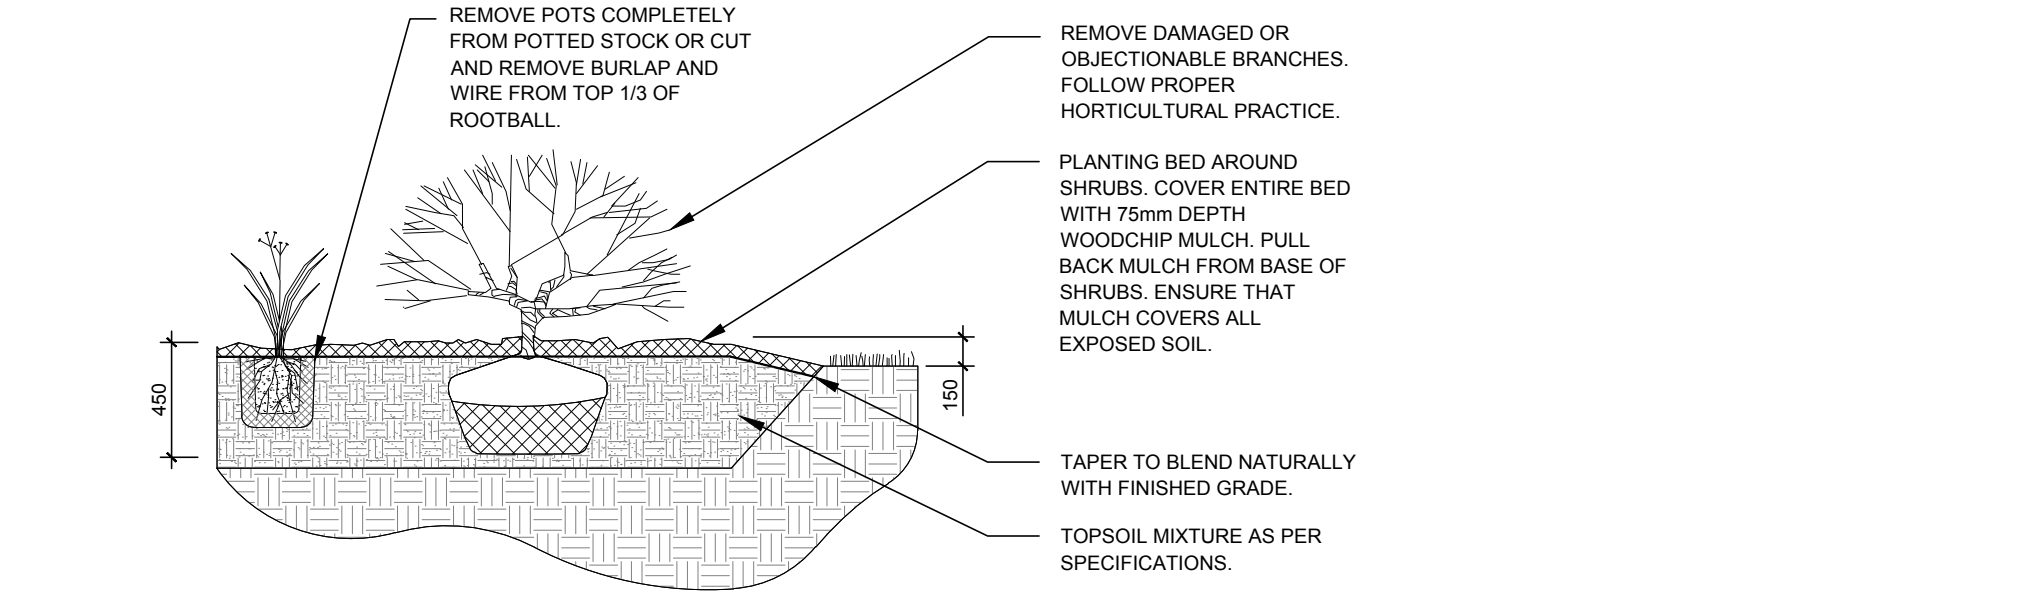

**4 TREE PROTECTION FENCE**  
SCALE: NTS

**CLIENT**

**UPSCALE HOMES**

**CONSULTANTS**

**ARCHITECTS**

**RJH**  
Rosaline J. Hill Architect Inc.  
414 Church Ave. N. Ottawa, ON K2Z 2G8 • 613-853-2822  
www.rjh.ca • rosahill@rjh.ca

**SURVEYORS**

**ANNIS, O'SULLIVAN, VOLLEBEKK LTD.**  
14 Carleton Place, Suite 201  
Ottawa, Ontario K2P 2P8  
Phone: (613) 727-0880 Fax: (613) 727-0279  
annis@anniso.com

**CIVIL ENGINEERS**

**D. B. GRAY ENGINEERING INC.**  
Bioscience Management - Grading & Drainage - Storm & Sanitary Sewers - Watermain  
700 Long Point Circle  
Ottawa, Ontario  
613-425-8044  
d.gray@dbgrayengineering.com

**LEGEND**

- EXISTING TREE TO REMAIN
- EXISTING TREE TO BE REMOVED
- REQUIRED SOIL VOLUME (250kg FOR SMALL TREES CALCULATED AT 4% AT 1.5m DEPTH)
- PROPOSED DECIDUOUS TREE
- PROPOSED SHRUBS / ORNAMENTAL GRASSES
- PROPOSED SOD
- PROPOSED RIVERSTONE
- PROPOSED PRECAST CONCRETE PAVERS
- PROPOSED MULCH
- PROPOSED CONCRETE WALKWAY
- PROPOSED TREE PROTECTION FENCE

**2 ISSUED FOR SITE PLAN CONTROL** 02/20/2025 ML JL  
**1 ISSUED FOR DISCUSSION AND REVIEW** 01/27/2025 ML JL  
No. Issue Date DR CK

**JAMES B. LENNOX & ASSOCIATES INC.**  
**LANDSCAPE ARCHITECTS**  
3332 CARLING AVE. OTTAWA, ONTARIO K2H 5A8  
Tel. (613) 722-5168 Fax. (1866) 343-3942

**PROJECT**

**PROPOSED 82 UNIT 4 STOREY + BASEMENT APARTMENT BUILDING**  
**83-91 SWEETLAND AVENUE, OTTAWA ON**

**DRAWING**

**TREE CONSERVATION REPORT & LANDSCAPE PLAN**

**STAMP**

**ASSOCIATION OF LANDSCAPE ARCHITECTS OF CANADA**  
MEMBER  
JAMES B. LENNOX

**SCALE**

**AS SHOWN**

**START DATE**

**JANUARY 2025**

**PROJECT NO.**

**24MIS2468**

**PROJECT NORTH**

**DRAWING NO.**

**L.1**

**PLOT SIZE ARCH-D**