



ARCHITECTURE + PLANNING

414 Churchill Avenue North
Ottawa, Ontario, K1Z 5C6
613-262-5480 info@rjh.ca rjh.ca

3.	2025-04-08	REVISED SPC APPLICATION
2.	2025-02-04	ISSUED FOR SPC + RE-ZONING
1.	2024-11-25	SITE PLAN COORDINATION
No.	Y / M / D	REVISION




1 FRONT ELEVATION
A2.1 SCALE: 1/8"=1'-0"



2 RIGHT SIDE ELEVATION
A2.1 SCALE: 1/8"=1'-0"



3 REAR ELEVATION
A2.1 SCALE: 1/8"=1'-0"

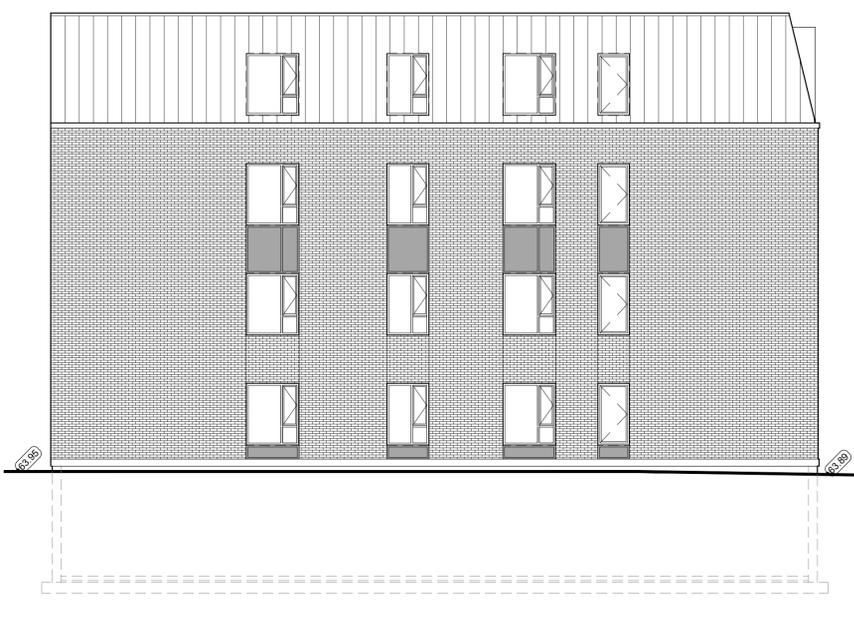

4 LEFT SIDE ELEVATION
A2.1 SCALE: 1/8"=1'-0"

MATERIAL LEGEND:

	BRICK VENEER
	METAL PANEL
	STANDING SEAM METAL SIDING
	FIBER CEMENT SIDING

It is the responsibility of the appropriate contractor to check & verify all dimensions on site and report all errors &/or omissions to the architect. All contractors must comply with all pertinent codes & by-laws, & use proprietary products as directed by the manufacturer. Do not scale drawings. Copyright reserved.



SWEETLAND APARTMENTS

83-91 SWEETLAND OTTAWA, ONTARIO, K1N 7T9

ELEVATIONS

Drawn By: AW
Date: NOV 2024
Project No: 2407
Scale: 1/8" = 1'-0"

A2.1