
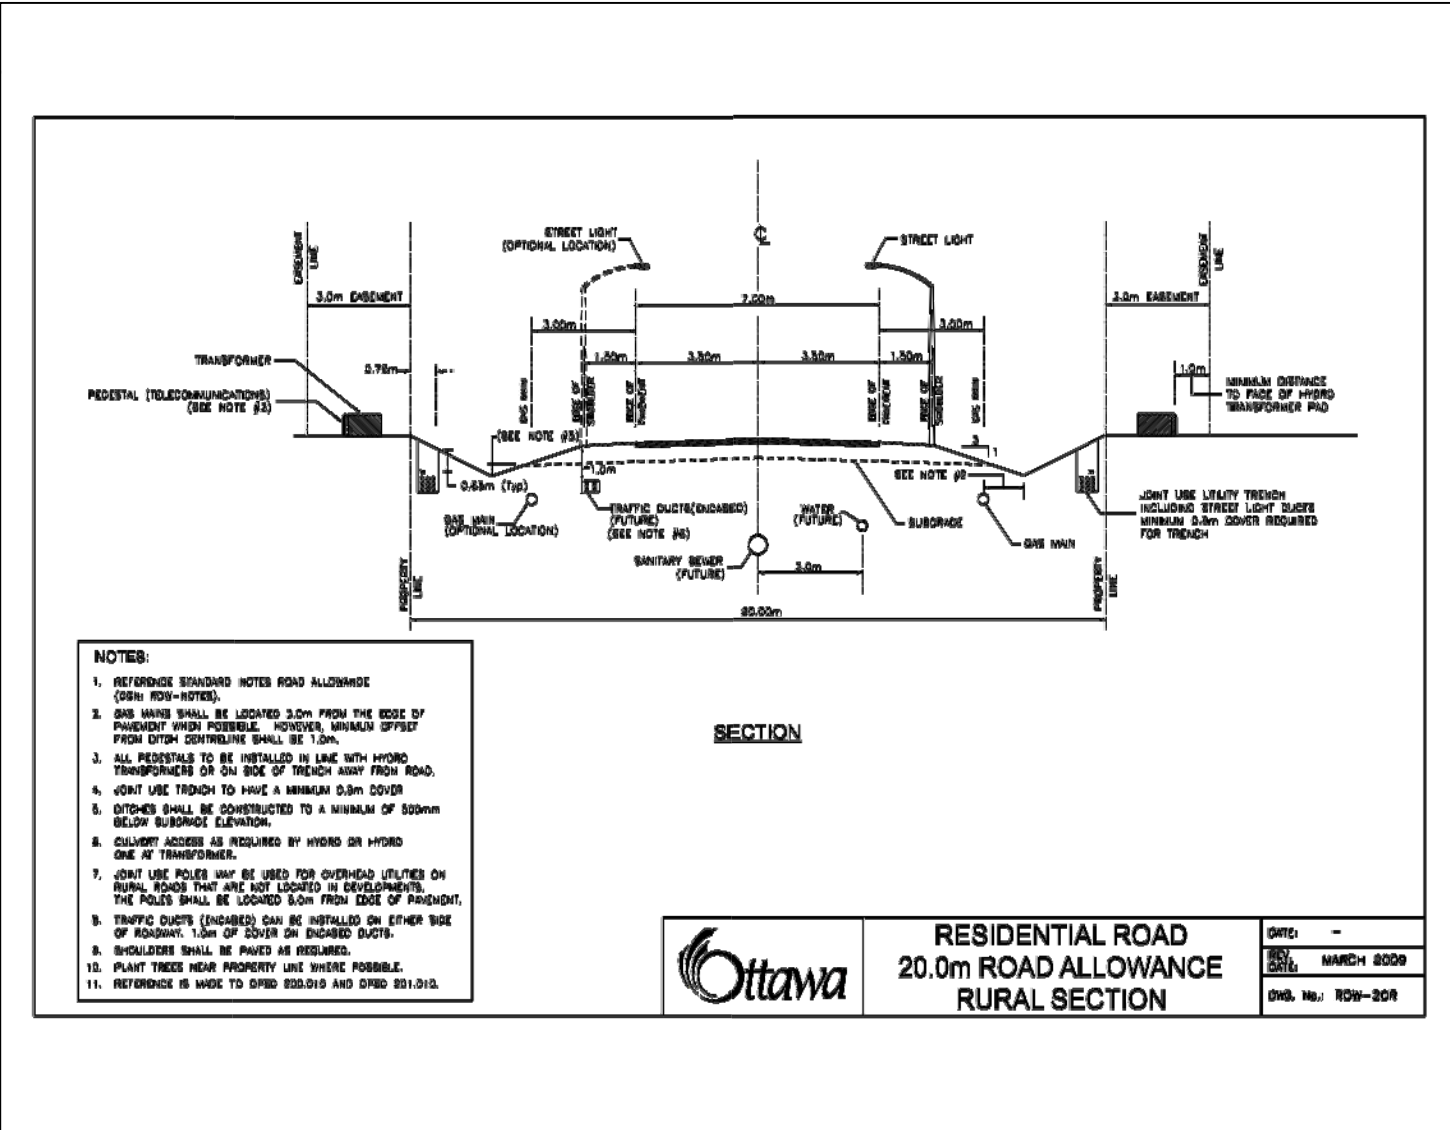


- LEGEND**
- 117.00 EXISTING CONTOURS
  - 106.77 PROPOSED LOT CORNER GRADE
  - 105.11(S) PROPOSED SWALE GRADE
  - 2.5% DIRECTION & SLOPE OF PROPOSED SWALE
  - PROPERTY LINE
  - PROPOSED SWALE
  - TEST PIT LOCATION TP11-18

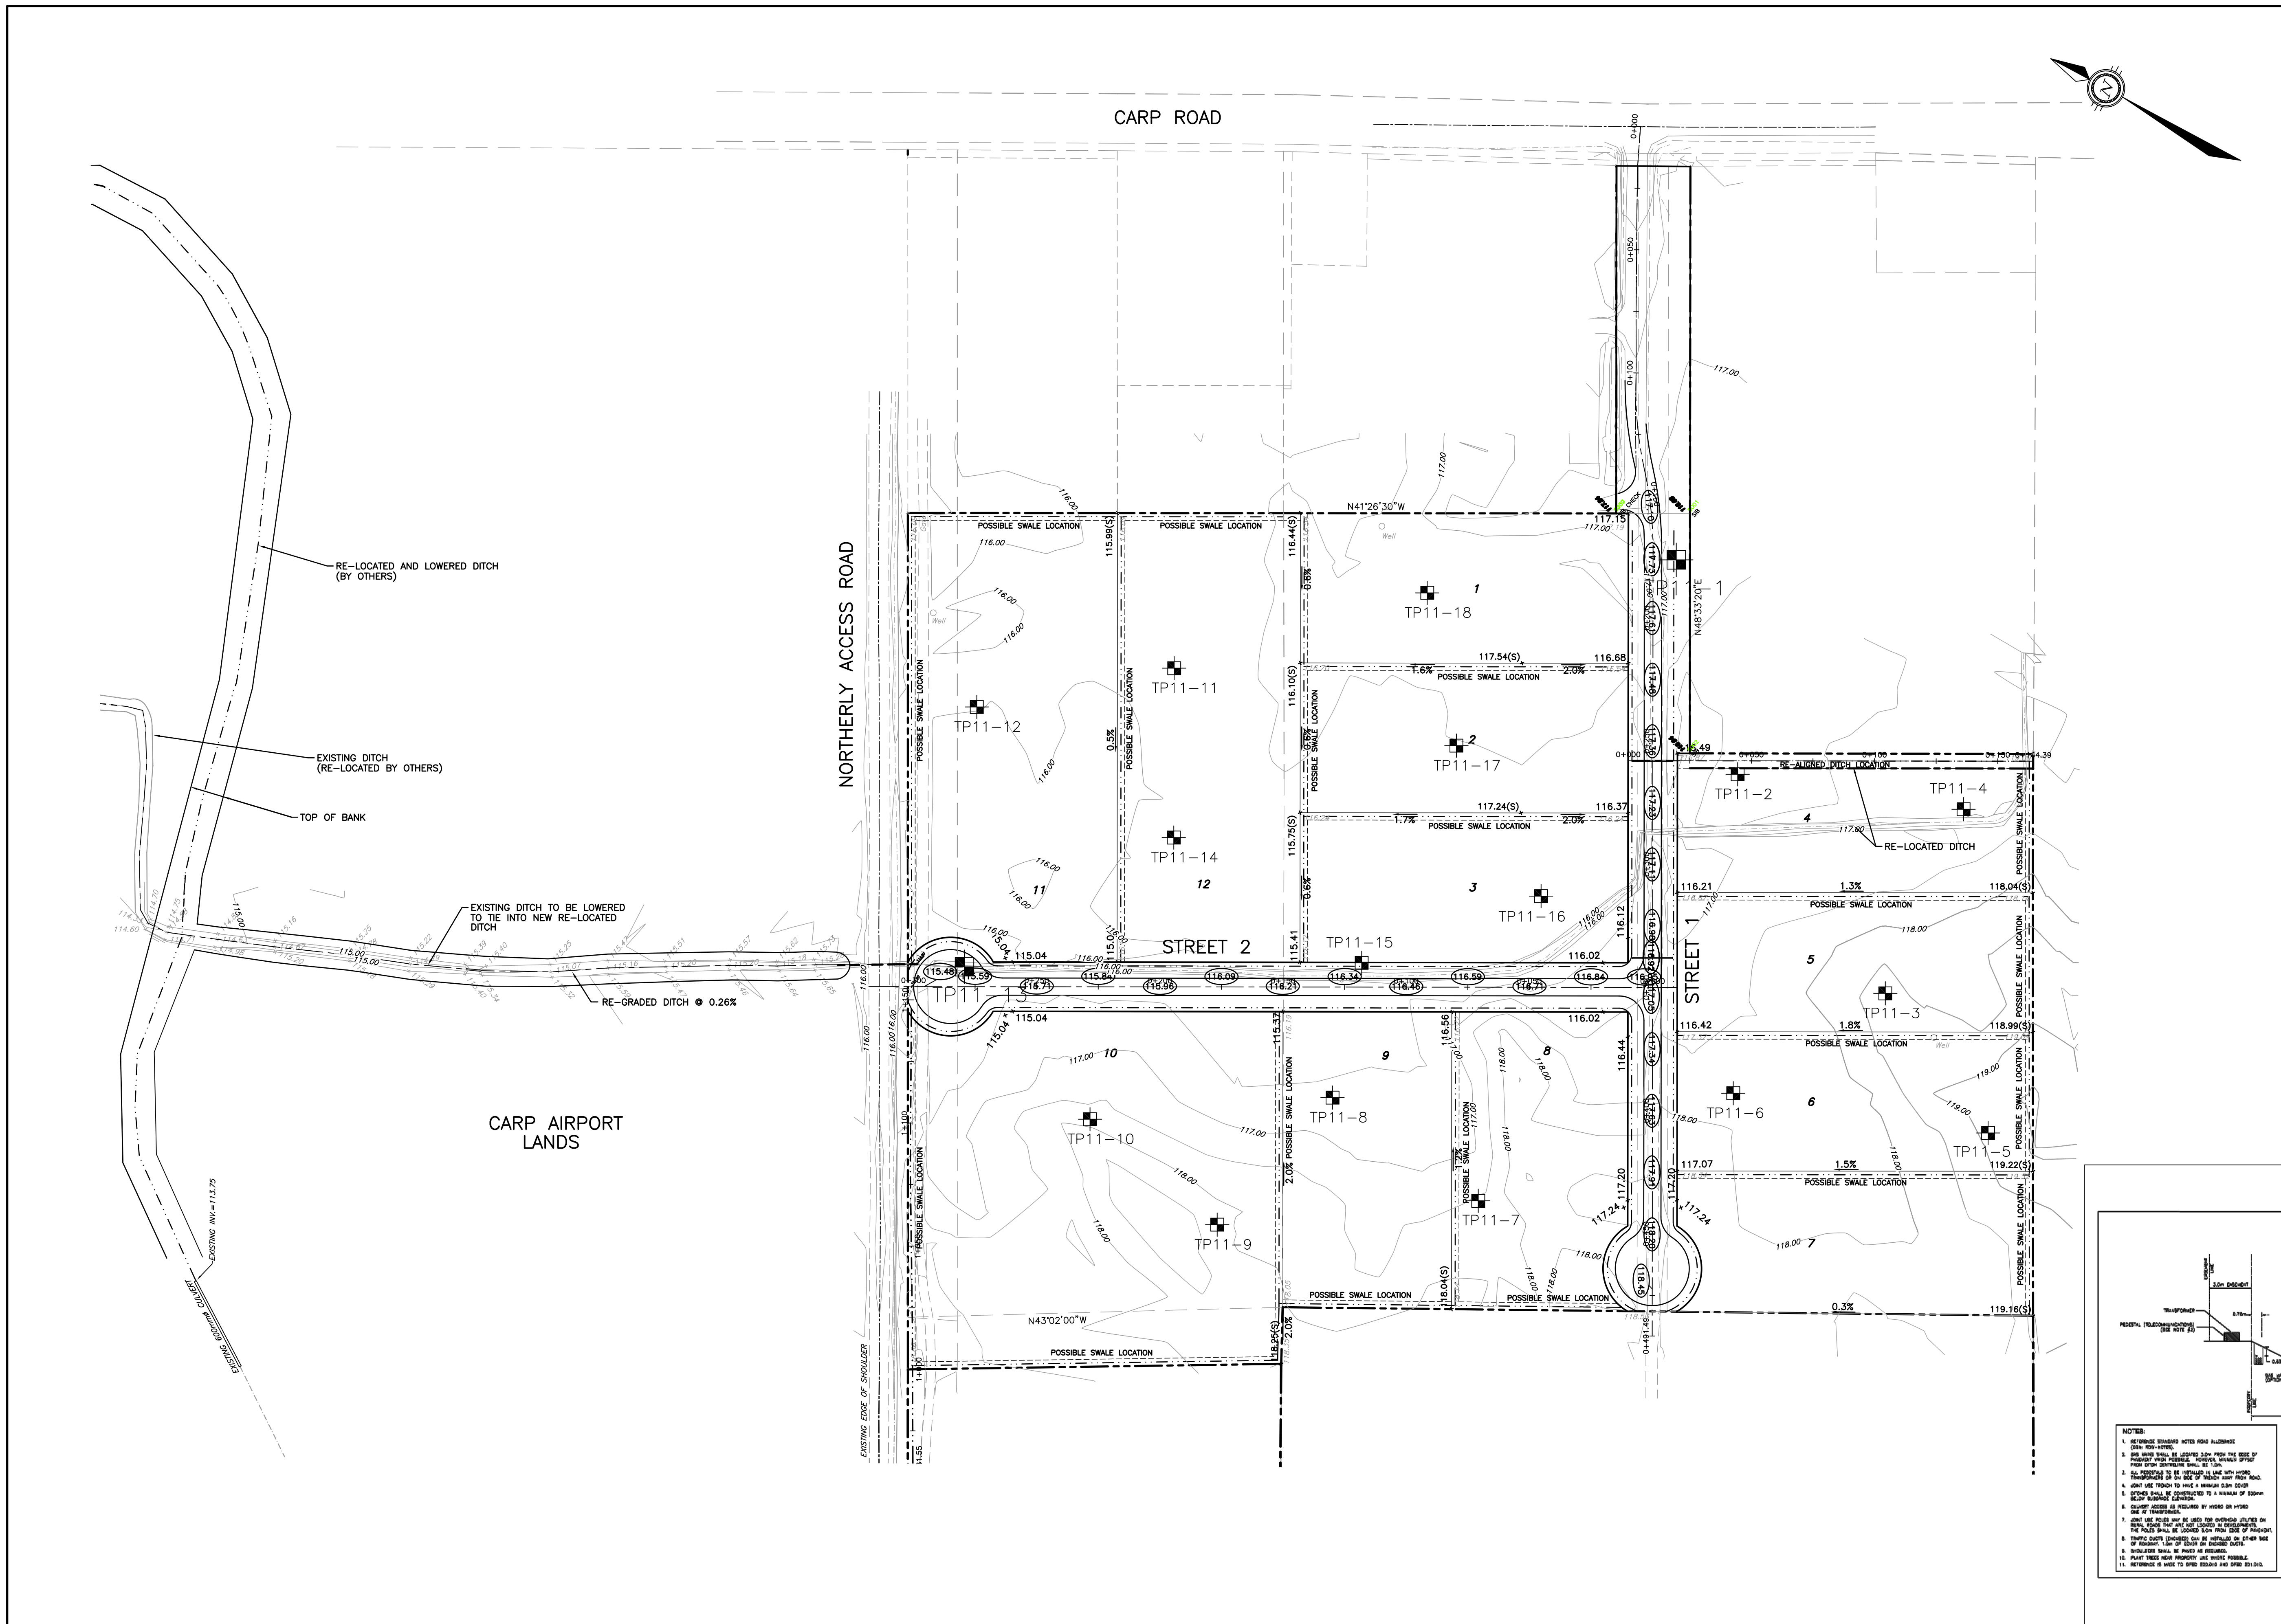

- NOTES**
1. REFERENCED DIMENSIONS NOTES ROAD ALLOWANCE ONLY.
  2. ALL WORK SHALL BE ACCORDING TO THE 2014 CANADIAN ROAD DESIGN HANDBOOK, PART 1 - RURAL ROADS.
  3. ALL MATERIALS TO BE USED SHALL BE AS SPECIFIED IN THE CONTRACT DOCUMENTS.
  4. ALL SWALES SHALL BE CONSTRUCTED TO A MINIMUM OF 0.3% SLOPE.
  5. SWALES SHALL BE CONSTRUCTED TO A MINIMUM OF 0.3% SLOPE.
  6. SWALES SHALL BE CONSTRUCTED TO A MINIMUM OF 0.3% SLOPE.
  7. SWALES SHALL BE CONSTRUCTED TO A MINIMUM OF 0.3% SLOPE.
  8. SWALES SHALL BE CONSTRUCTED TO A MINIMUM OF 0.3% SLOPE.
  9. SWALES SHALL BE CONSTRUCTED TO A MINIMUM OF 0.3% SLOPE.
  10. SWALES SHALL BE CONSTRUCTED TO A MINIMUM OF 0.3% SLOPE.
  11. SWALES SHALL BE CONSTRUCTED TO A MINIMUM OF 0.3% SLOPE.


**Ottawa**  
 RESIDENTIAL ROAD  
 20.0m ROAD ALLOWANCE  
 RURAL SECTION  
 DATE: MARCH 2009  
 DRAWING NO.: 109-004

**NOTES**

THE POSITION OF ALL POLE LINES, CONDUITS, WATERMANS, SEWERS AND OTHER UNDERGROUND AND OVERGROUND UTILITIES AND STRUCTURES IS NOT NECESSARILY SHOWN ON THE CONTRACT DRAWINGS, AND WHERE SHOWN, THE ACCURACY OF THE POSITION OF SUCH UTILITIES AND STRUCTURES IS NOT GUARANTEED. BEFORE STARTING WORK, DETERMINE THE EXACT LOCATION OF ALL SUCH UTILITIES AND STRUCTURES AND ASSUME ALL LIABILITY FOR DAMAGE TO THEM.

NO.	REVISION DESCRIPTION	DATE	BY
1	ISSUED FOR SUBDIVISION APPLICATION	03/09/14	SMC

SCALE	
HORIZ. 1:1250	

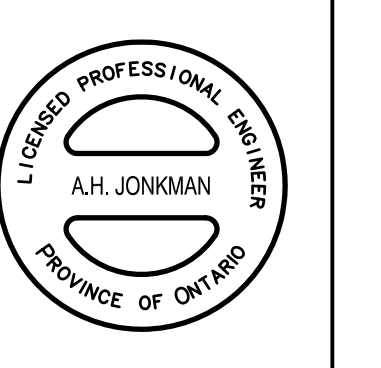

**Robinson**  
 Land Development  
 350 PALLADIUM DRIVE  
 KANATA, ONTARIO K2V 1A8  
 TELEPHONE (613) 592-6060

DESIGN	JHB
CHECKED	AHJ
DRAWN	JHB
CHECKED	AHJ
APPROVED	SMC

**3119 CARP ROAD**

**OVERALL GRADING PLAN**

PROJECT NO.	13084
SURVEY	RLD
DATED	SEPTEMBER 2014
DWG. No.	13084-GR1

File Name: C:\13084\3119 Carp Road.dwg  
 User: SMC  
 Date: 03/09/14 11:13:28 AM  
 Plot By: SMC  
 Plot Date: 03/09/14 11:13:28 AM  
 Plot Scale: 1:1250  
 Plot Orientation: Portrait