


McARTHUR AVENUE

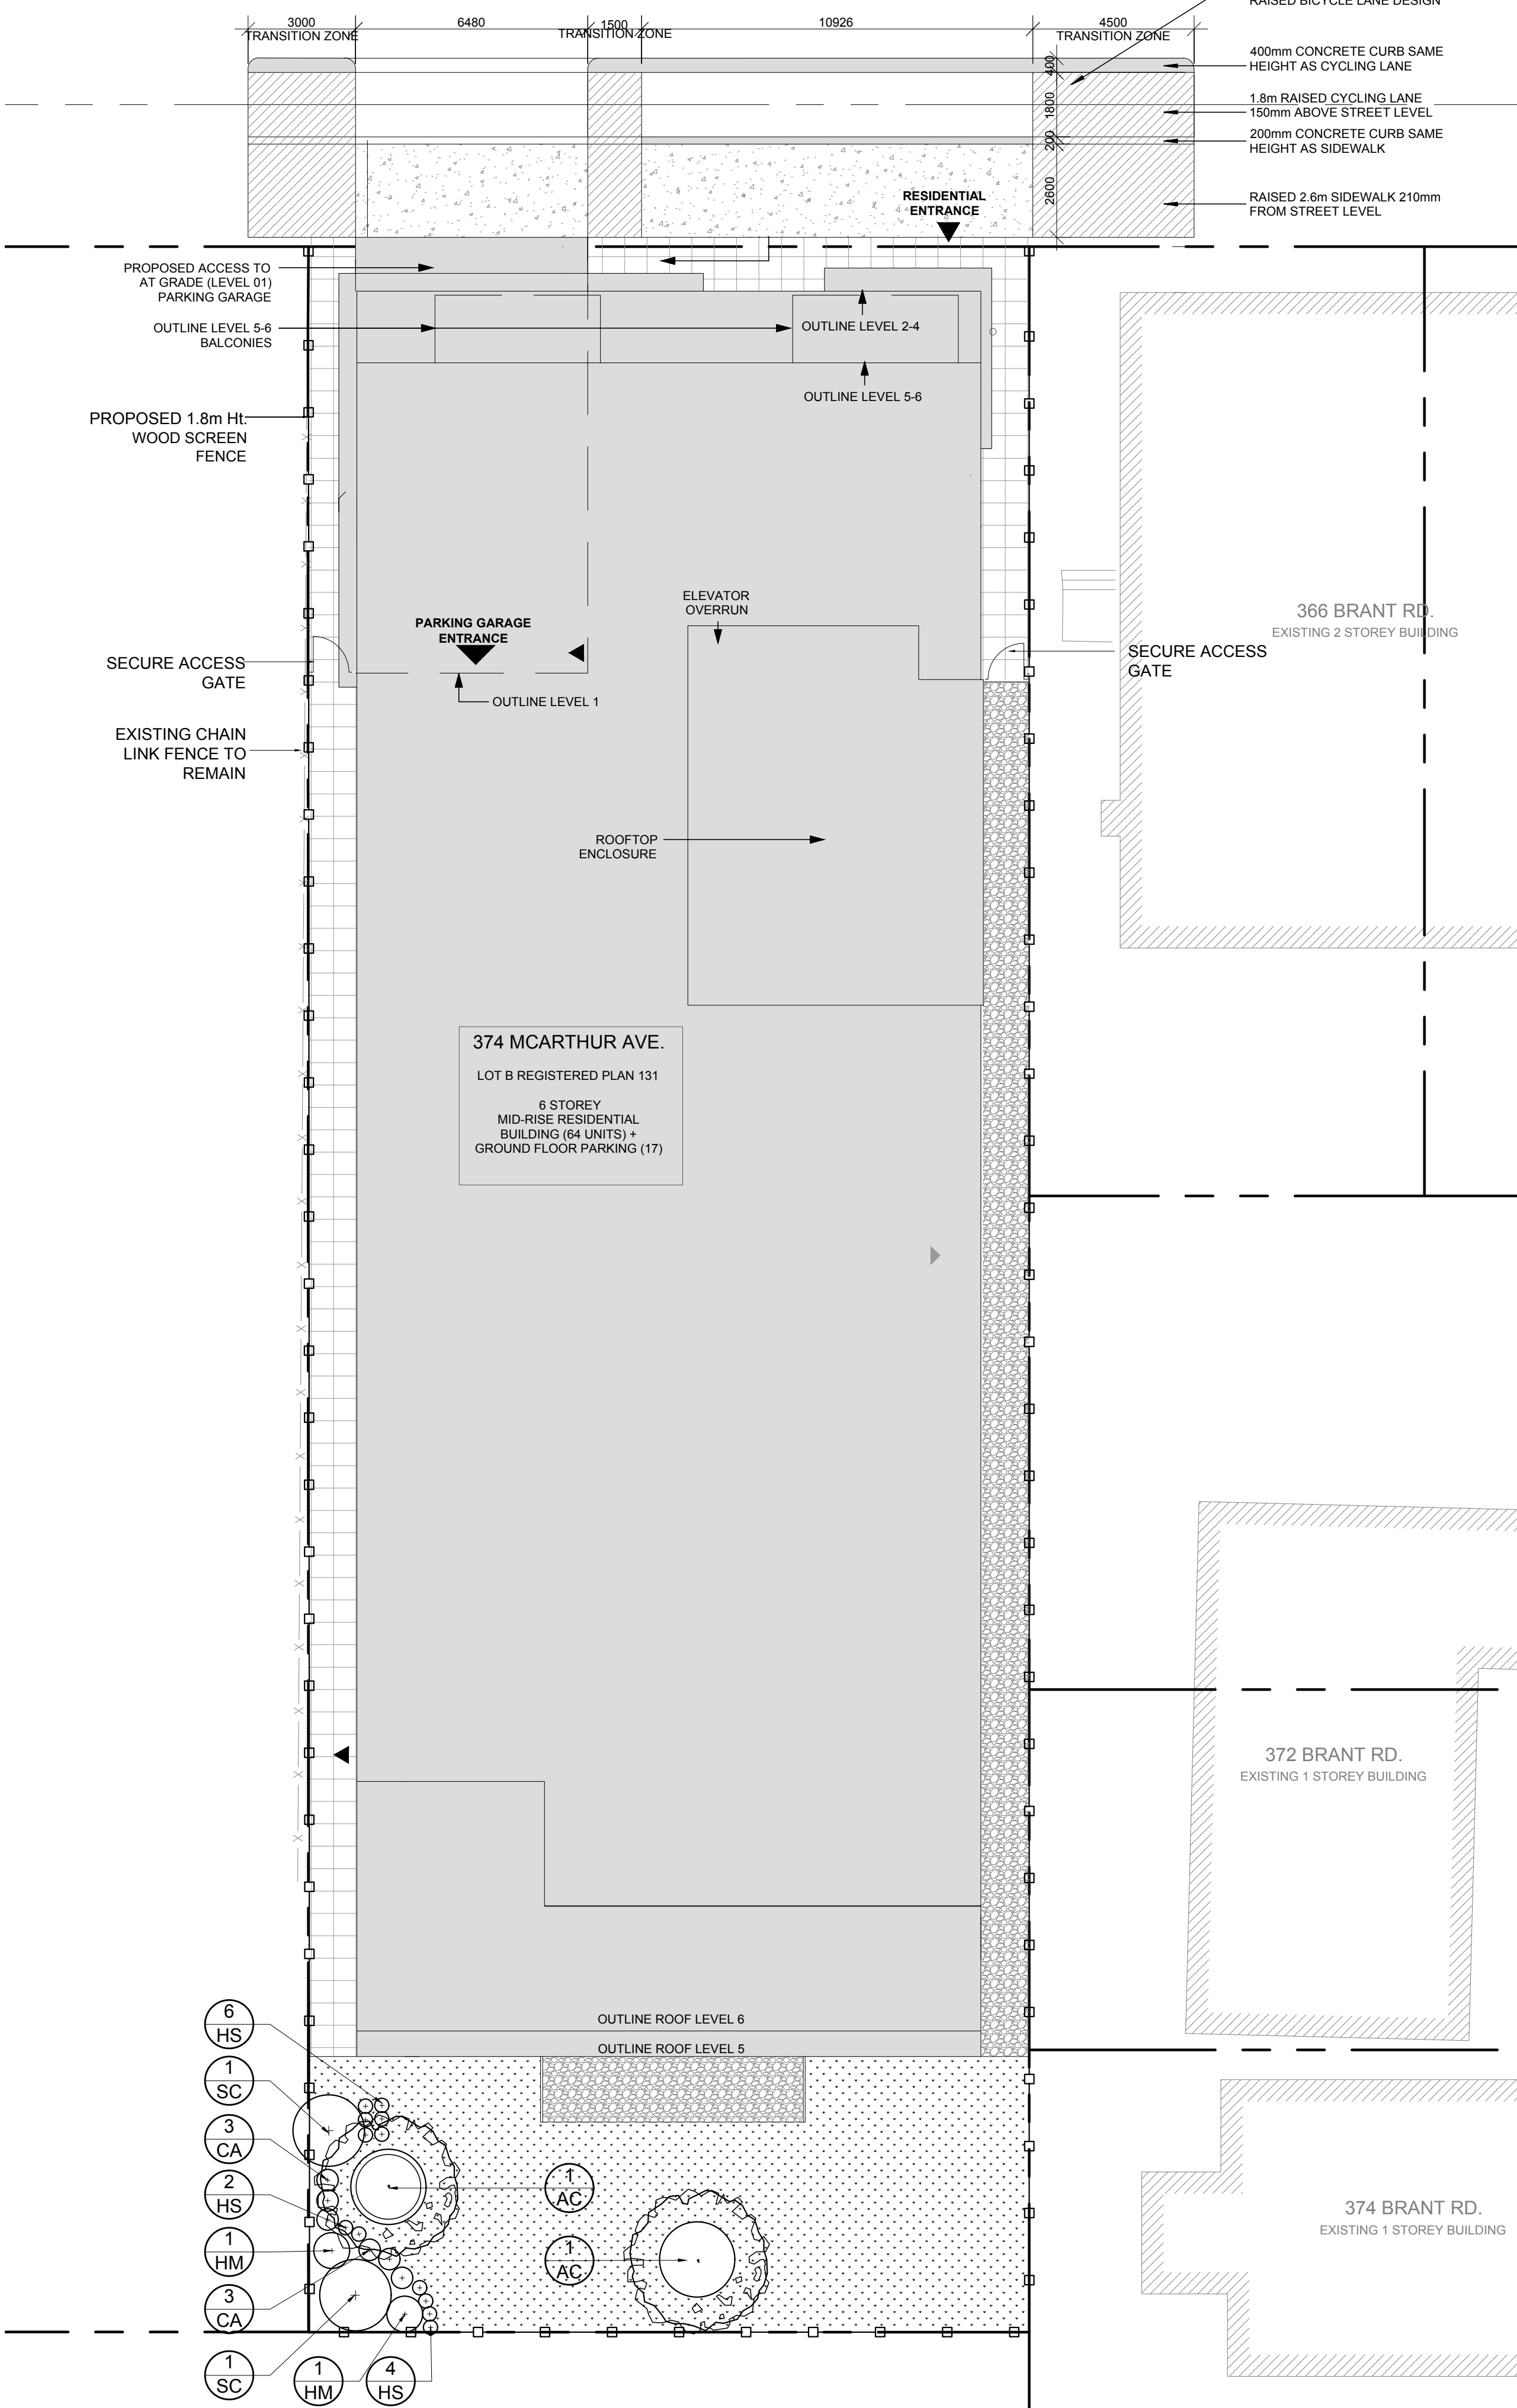


374 McARTHUR AVE.
 LOT B REGISTERED PLAN 131
 6 STOREY
 MID-RISE RESIDENTIAL
 BUILDING (64 UNITS) +
 GROUND FLOOR PARKING (17)


372 BRANT RD.
 EXISTING 1 STOREY BUILDING

374 BRANT RD.
 EXISTING 1 STOREY BUILDING


KEY	QTY	BOTANICAL NAME	COMMON NAME	SIZE	CONDITION	REMARKS
TREES						
AC	2	<i>Amelanchier canadensis</i>	Shadblow Serviceberry	60mm cal.	B&B	REFER TO PLAN. ONTARIO NATIVE
SHRUBS						
SC	2	<i>Sambucus canadensis</i>	American Elderberry	1 gal	POTTED	REFER TO PLAN. ONTARIO NATIVE
PERENNIALS						
CA	6	<i>Calamagrostis acutiflora</i>	Variegated Feather Reed Grass	1 gal	POTTED	600mm O.C
HM	2	<i>Hosta 'Minutemen'</i>	Minutemen Plantain Lily	1 gal	POTTED	REFER TO PLAN
HS	12	<i>Hemerocallis 'Mini Stella'</i>	Mini Stella Daylily	1 gal	POTTED	400mm O.C

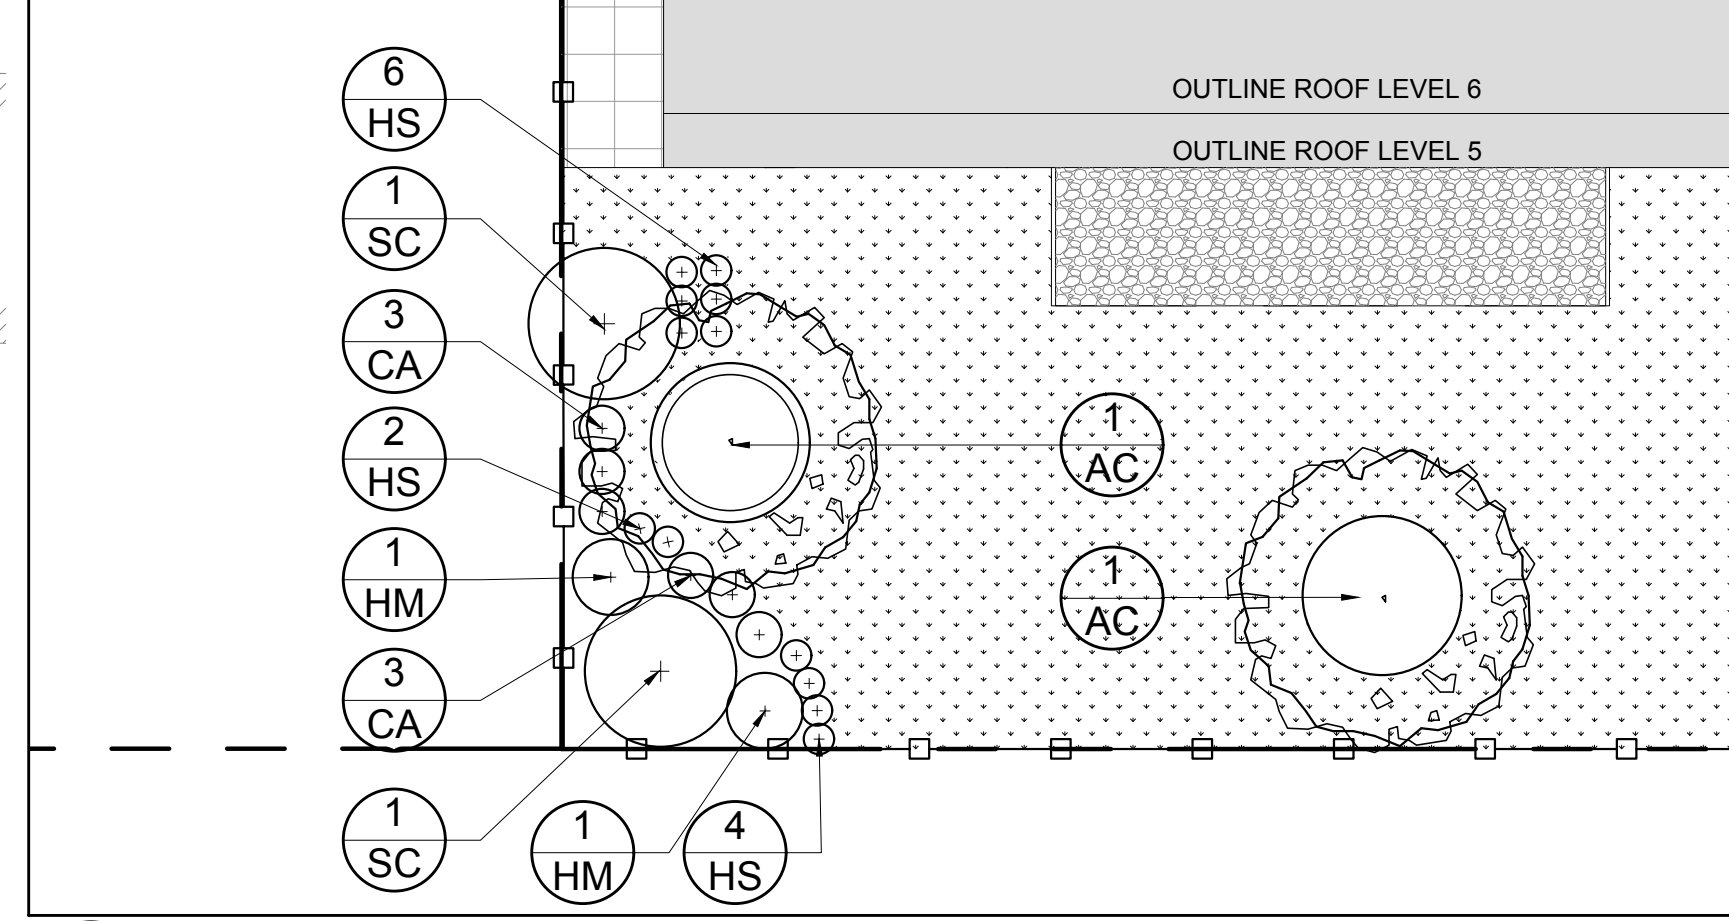


2 PERENNIAL AND TREE LOCATIONS
 SCALE 1:100

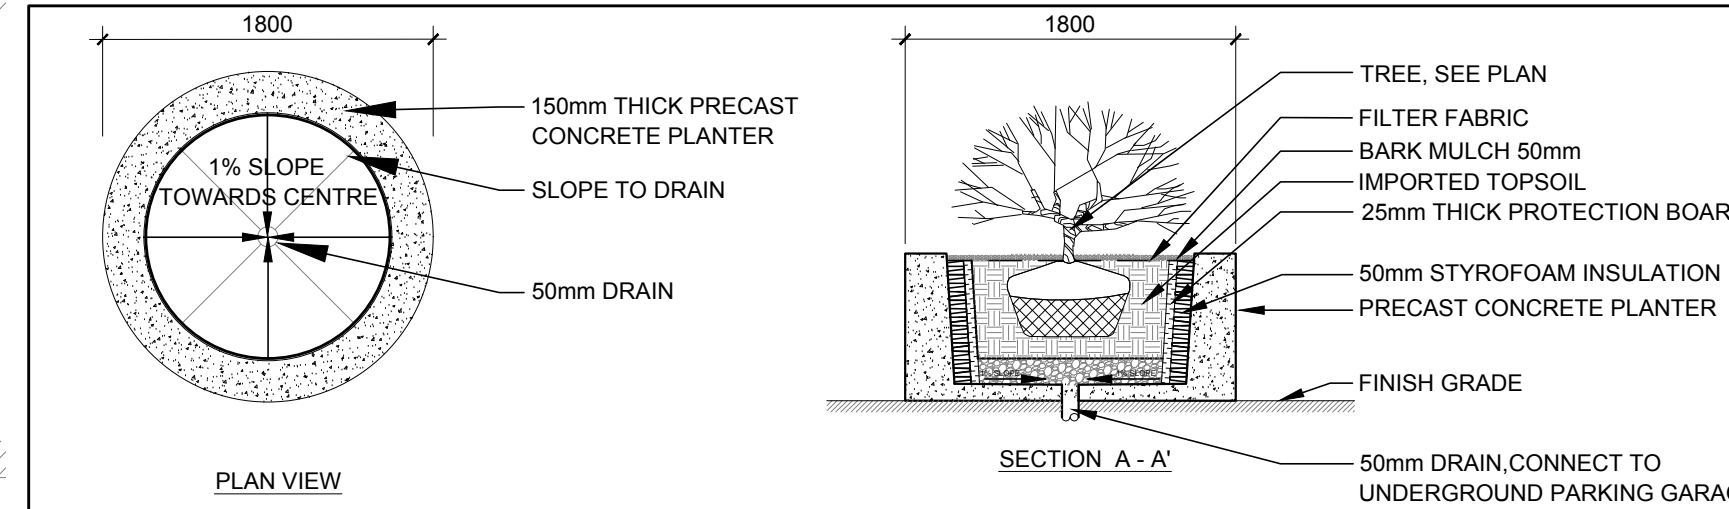


3 PRECAST CONCRETE PLANTER
 SCALE: NTS

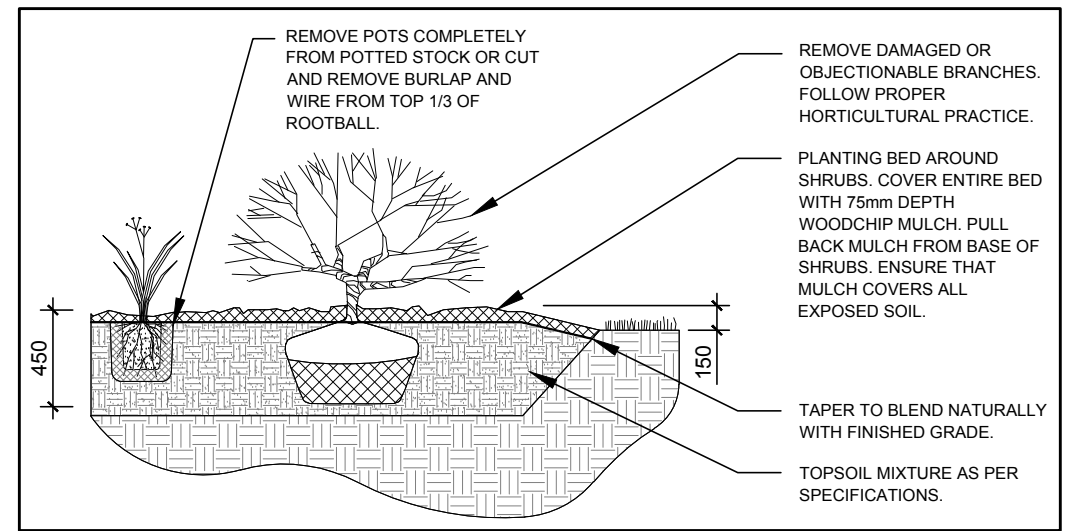


4 SHRUB AND PERENNIAL PLANTING
 SCALE: NTS

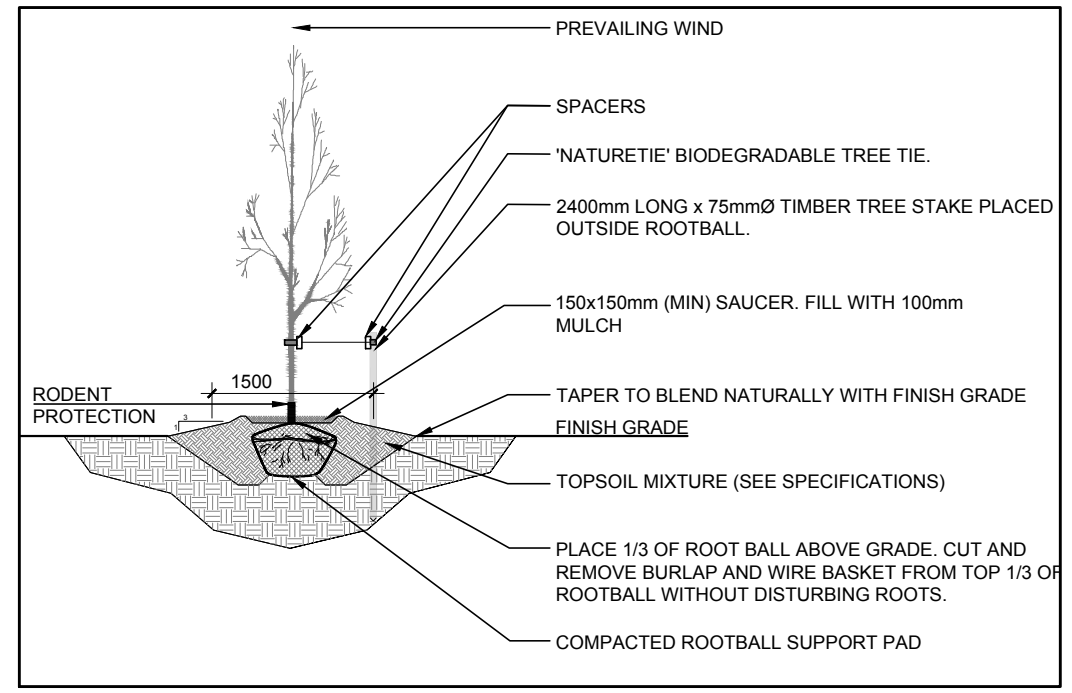


5 DECIDUOUS TREE PLANTING
 SCALE: NTS

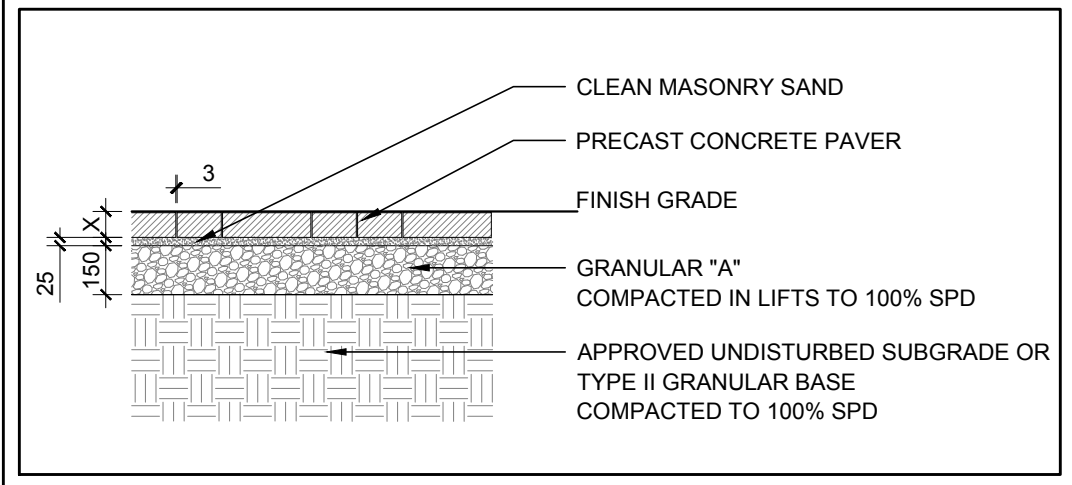

6 PRECAST CONCRETE PAVER
 SCALE: NTS

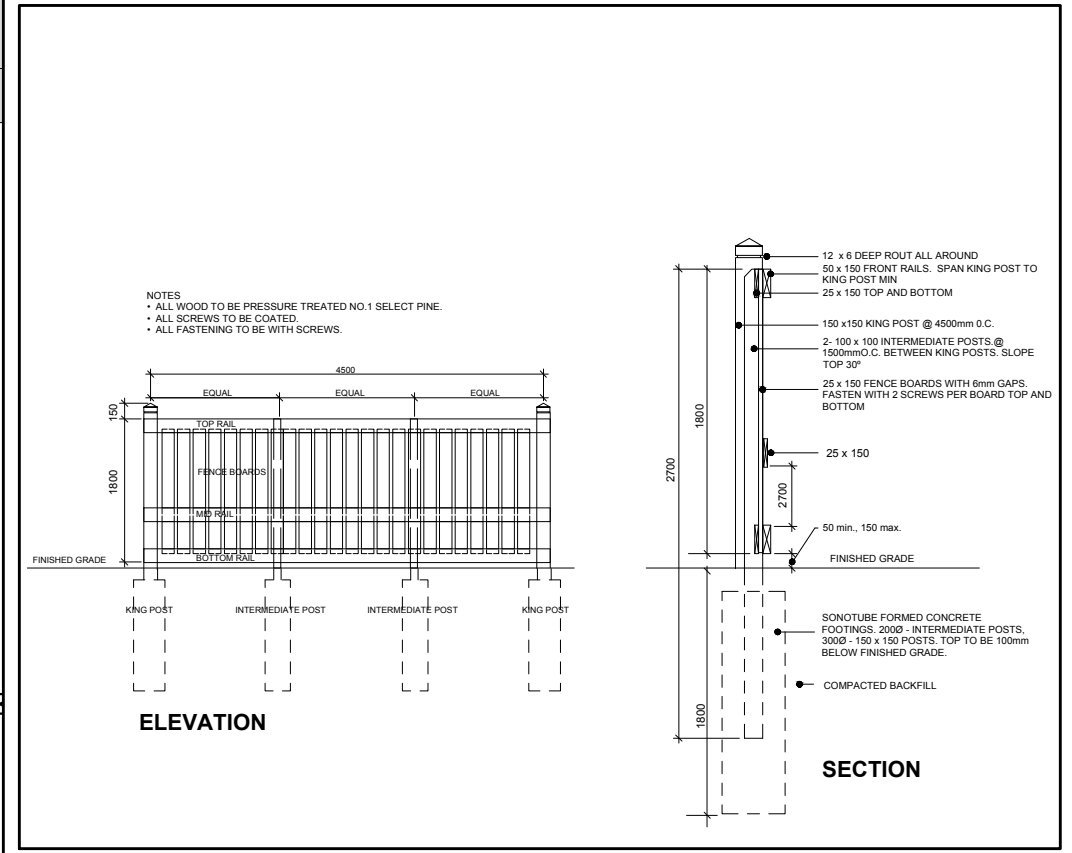


7 1.8m Ht. WOOD SCREEN FENCE
 SCALE: NTS

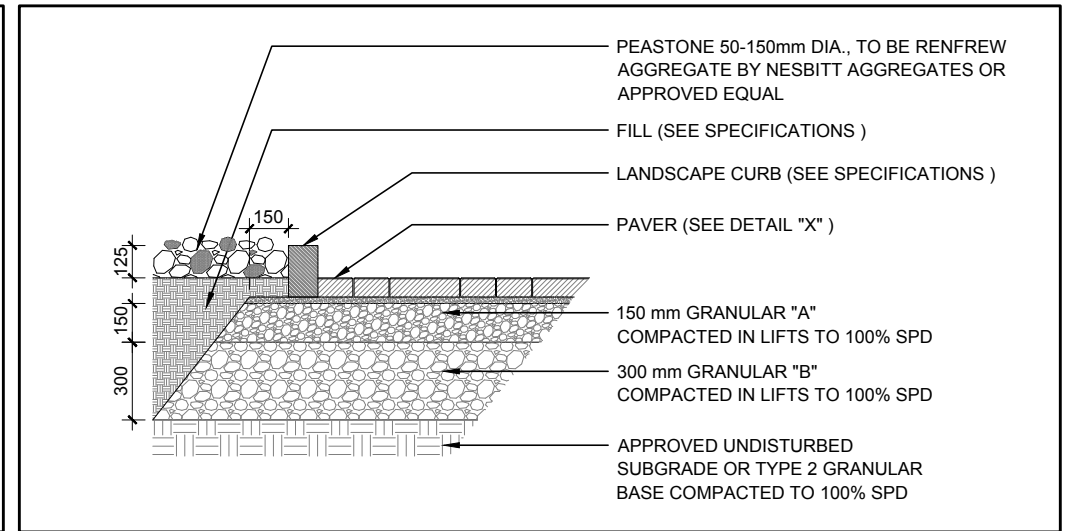

8 PEASTONE WITH MAINTENANCE EDGE
 SCALE: NTS

1 LANDSCAPE PLAN
 SCALE 1:125

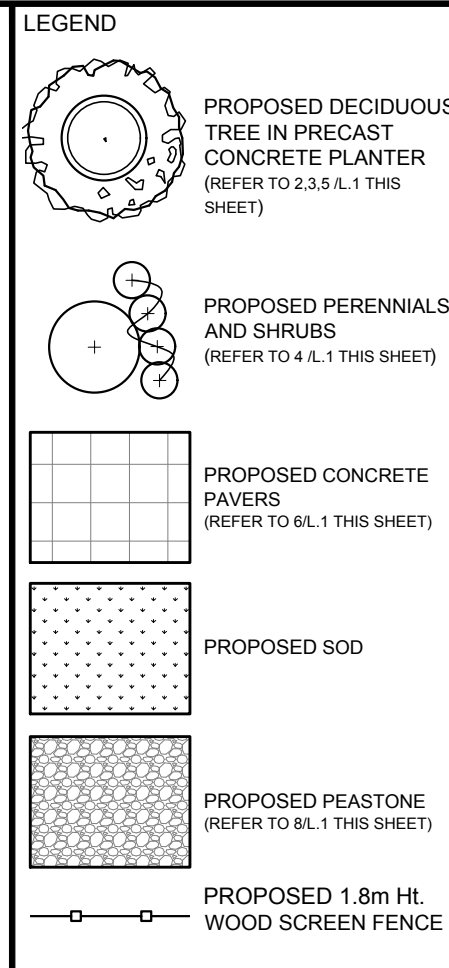

CLIENT
374 McARTHUR INC.

CONSULTANTS
 ARCHITECTS: **ROSSMANN ARCHITECTURE INC.**
 88 BOULEVARD SAINT-JOSEPH, GATINEAU QC
 TEL: (819) 600-1600

SURVEYORS: **ANNIS, O' SULLIVAN, VOLLEBEK INC.**
 14 CONCOURSE GATE, SUITE 500, NEPEAN ON
 TEL: (613) 727-0850

CIVIL ENGINEERS: **ARCH-NOVA DESIGN INC.**
 45 BANNER RD, NEPEAN, ON
 TEL: (613) 829-5722

PLANNER: **P.H. ROBINSON CONSULTING INC.**
 100 PALOMINO DRIVE, OTTAWA ON
 TEL: (613) 599-9216

- GENERAL NOTES**
- IT IS THE RESPONSIBILITY OF THE APPROPRIATE CONTRACTOR OR OFFICIAL TO REPORT ANY ERRORS, OMISSIONS OR DISCREPANCIES ON THIS PLAN WITH ACTUAL SITE CONDITIONS TO THE LANDSCAPE ARCHITECT BEFORE PROCEEDING WITH CONSTRUCTION.
 - THE CONTRACTOR IS TO NOTIFY ALL UTILITY COMPANIES AND AUTHORITIES PRIOR TO ANY EXCAVATION AND ASCERTAIN LOCATIONS OF UNDERGROUND SERVICES.
 - THE CONTRACTOR IS TO REINSTATE ALL AREAS AND ITEMS DAMAGED AS A RESULT OF CONSTRUCTION ACTIVITY.
 - THE CONTRACTOR IS TO COMPLY WITH ALL PERTINENT CODES AND BY-LAWS.
 - THE CONTRACTOR IS TO MAINTAIN A POSITIVE SURFACE RUN-OFF THROUGHOUT THE ENTIRE CONSTRUCTION PERIOD.
 - THE LANDSCAPE ARCHITECT IS NOT RESPONSIBLE FOR SUBSURFACE CONDITIONS.
 - THE CONTRACTOR IS TO IDENTIFY ALL EXISTING TREES TO REMAIN ON SITE WITH THE LANDSCAPE ARCHITECT PRIOR TO CONSTRUCTION.
 - THE CONTRACTOR IS TO STAKE THE PROPOSED LOCATION OF ALL PLANT MATERIAL IN CONJUNCTION WITH THE LANDSCAPE ARCHITECT PRIOR TO EXCAVATION.
 - MINIMUM DISTANCES FOR SELECTED DECIDUOUS TREES ARE AS FOLLOWS:
 - BUILDING FOUNDATIONS 7.5M
 - SIDEWALKS 1.5M
 - PUBLIC STREETS 2.0M
 - UNDERGROUND INFRASTRUCTURE 2.0M
 - ALL TREES WITHIN 1M OF UNDERGROUND UTILITY TRENCHES ARE TO BE EXCAVATED BY HAND.
 - REMOVE ALL PROTECTIVE WRAPPING FROM TREE TRUNKS AFTER INSTALLATION.
 - STAKING OF TREES SHALL ONLY BE PERFORMED IF NECESSARY.
 - ENSURE THAT MULCH IS PULLED BACK A MIN. DISTANCE OF 75MM FROM BASE OF TREE TRUNK.

No.	Issue	Date	Author	DR	CK
7	REVISED PER NEW SITE PLAN	12/22/2021	ML	JL	
6	REVISED PER NEW SITE PLAN	10/12/2021	ML	JL	
5	REVISED PER NEW SITE PLAN	06/09/2021	ML	JL	
4	REVISED PER NEW SITE PLAN	12/08/2020	ML	JL	
3	REVISED PER NEW SITE PLAN	10/27/2020	ML	JL	
2	ISSUED FOR UDRP REVIEW	07/08/2020	KS	JL	
1	ISSUED FOR PRELIMINARY SITE PLAN	07/07/2020	KS	JL	

JAMES B. LENNOX & ASSOCIATES INC.
LANDSCAPE ARCHITECTS
 3332 CARLING AVE. OTTAWA, ONTARIO K2H 5A8
 Tel. (613) 722-5168 Fax. (866) 343-3942

PROJECT
PROPOSED SIX STOREY MID-RISE RESIDENTIAL APARTMENT BUILDING
374 McARTHUR AVENUE
 OTTAWA, ON

DRAWING
LANDSCAPE PLAN

STAMP

SCALE
 AS SHOWN

START DATE
 JUNE, 2020

PROJECT NO.
 20 - MIS - 2046

TRUE NORTH

DRAWING NO.
L.1

PLOT SIZE ARCH-D