


1 Plan Level Parking 1
1:200

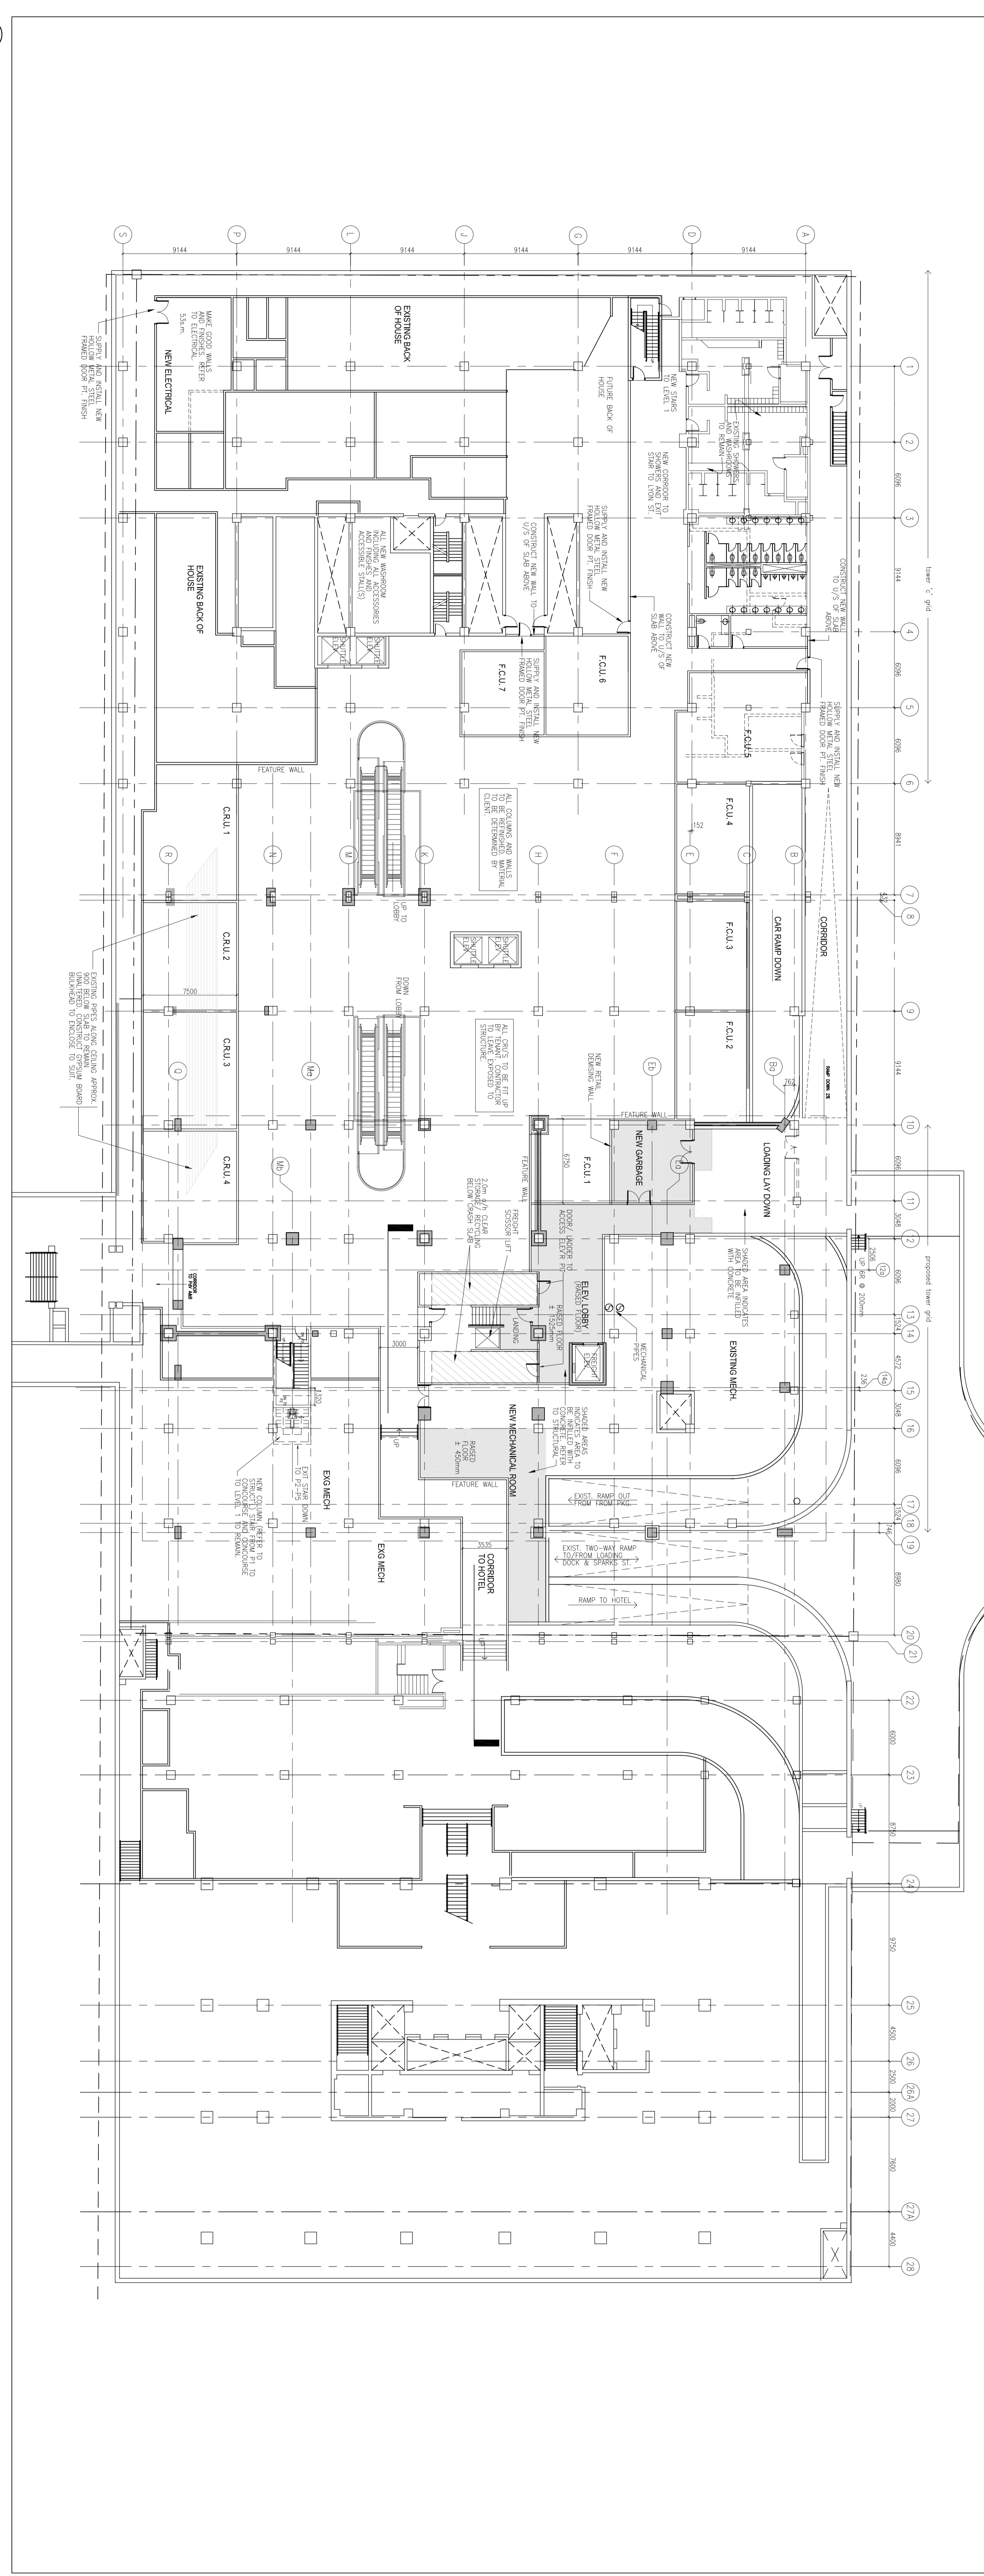

2 Plan Level Concourses
1:200

NO. DESCRIPTION DATE / TIME

01 Issued for SPC Application 19.11.18 BS

02 Issued for construction review 19.10.17 BS

NO. DESCRIPTION DATE / TIME

REVISIONS/ISSUES

CONTRACTOR SHALL CHECK AND VERIFY ALL DIMENSIONS TO THE ARCHITECT BEFORE PROCEEDING WITH THE WORK. DO NOT SCALE THE DRAWINGS.

CONSULTANT

THIS DRAWING SHALL BE USED FOR CONSTRUCTION PURPOSES ONLY. ANY CHANGES TO THE ARCHITECT'S DESIGN SHALL BE MADE BY THE ARCHITECT.


DATE 09.07.07

DESIGNED BY 31

CHECKED BY RB

DATE RATED BY RB

PROJECT NUMBER 09.07.07

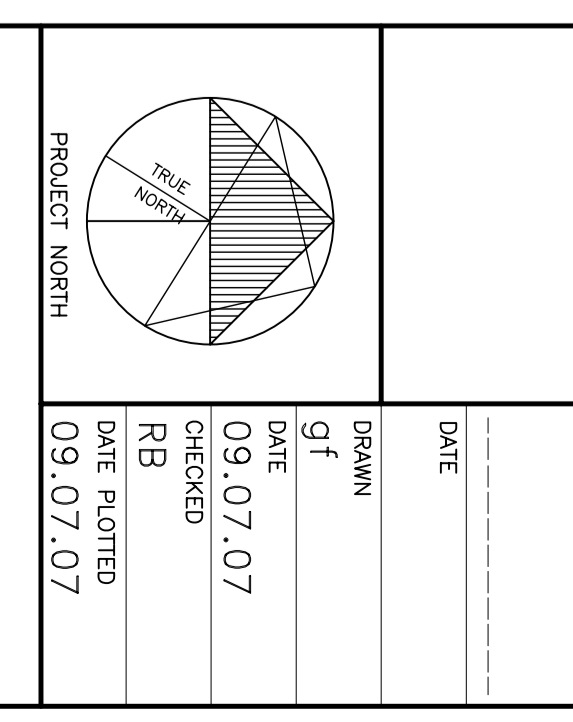

bbb architects

31 CLARENCE STREET
OTTAWA ONTARIO

300 SPARKS

Brookfield Properties
1750 SHEPPARD AVENUE EAST
SUITE 4100
SCARBOROUGH, ONTARIO M1S 1T6

DWG. TITLE
FLOOR PLANS
PARKING LEVEL 1 &
CONCOURSE LEVEL

SCALE 1:200

DWG. NO. A101

REV. NO. 2