



SOUTH AND CENTRAL PRECINCT

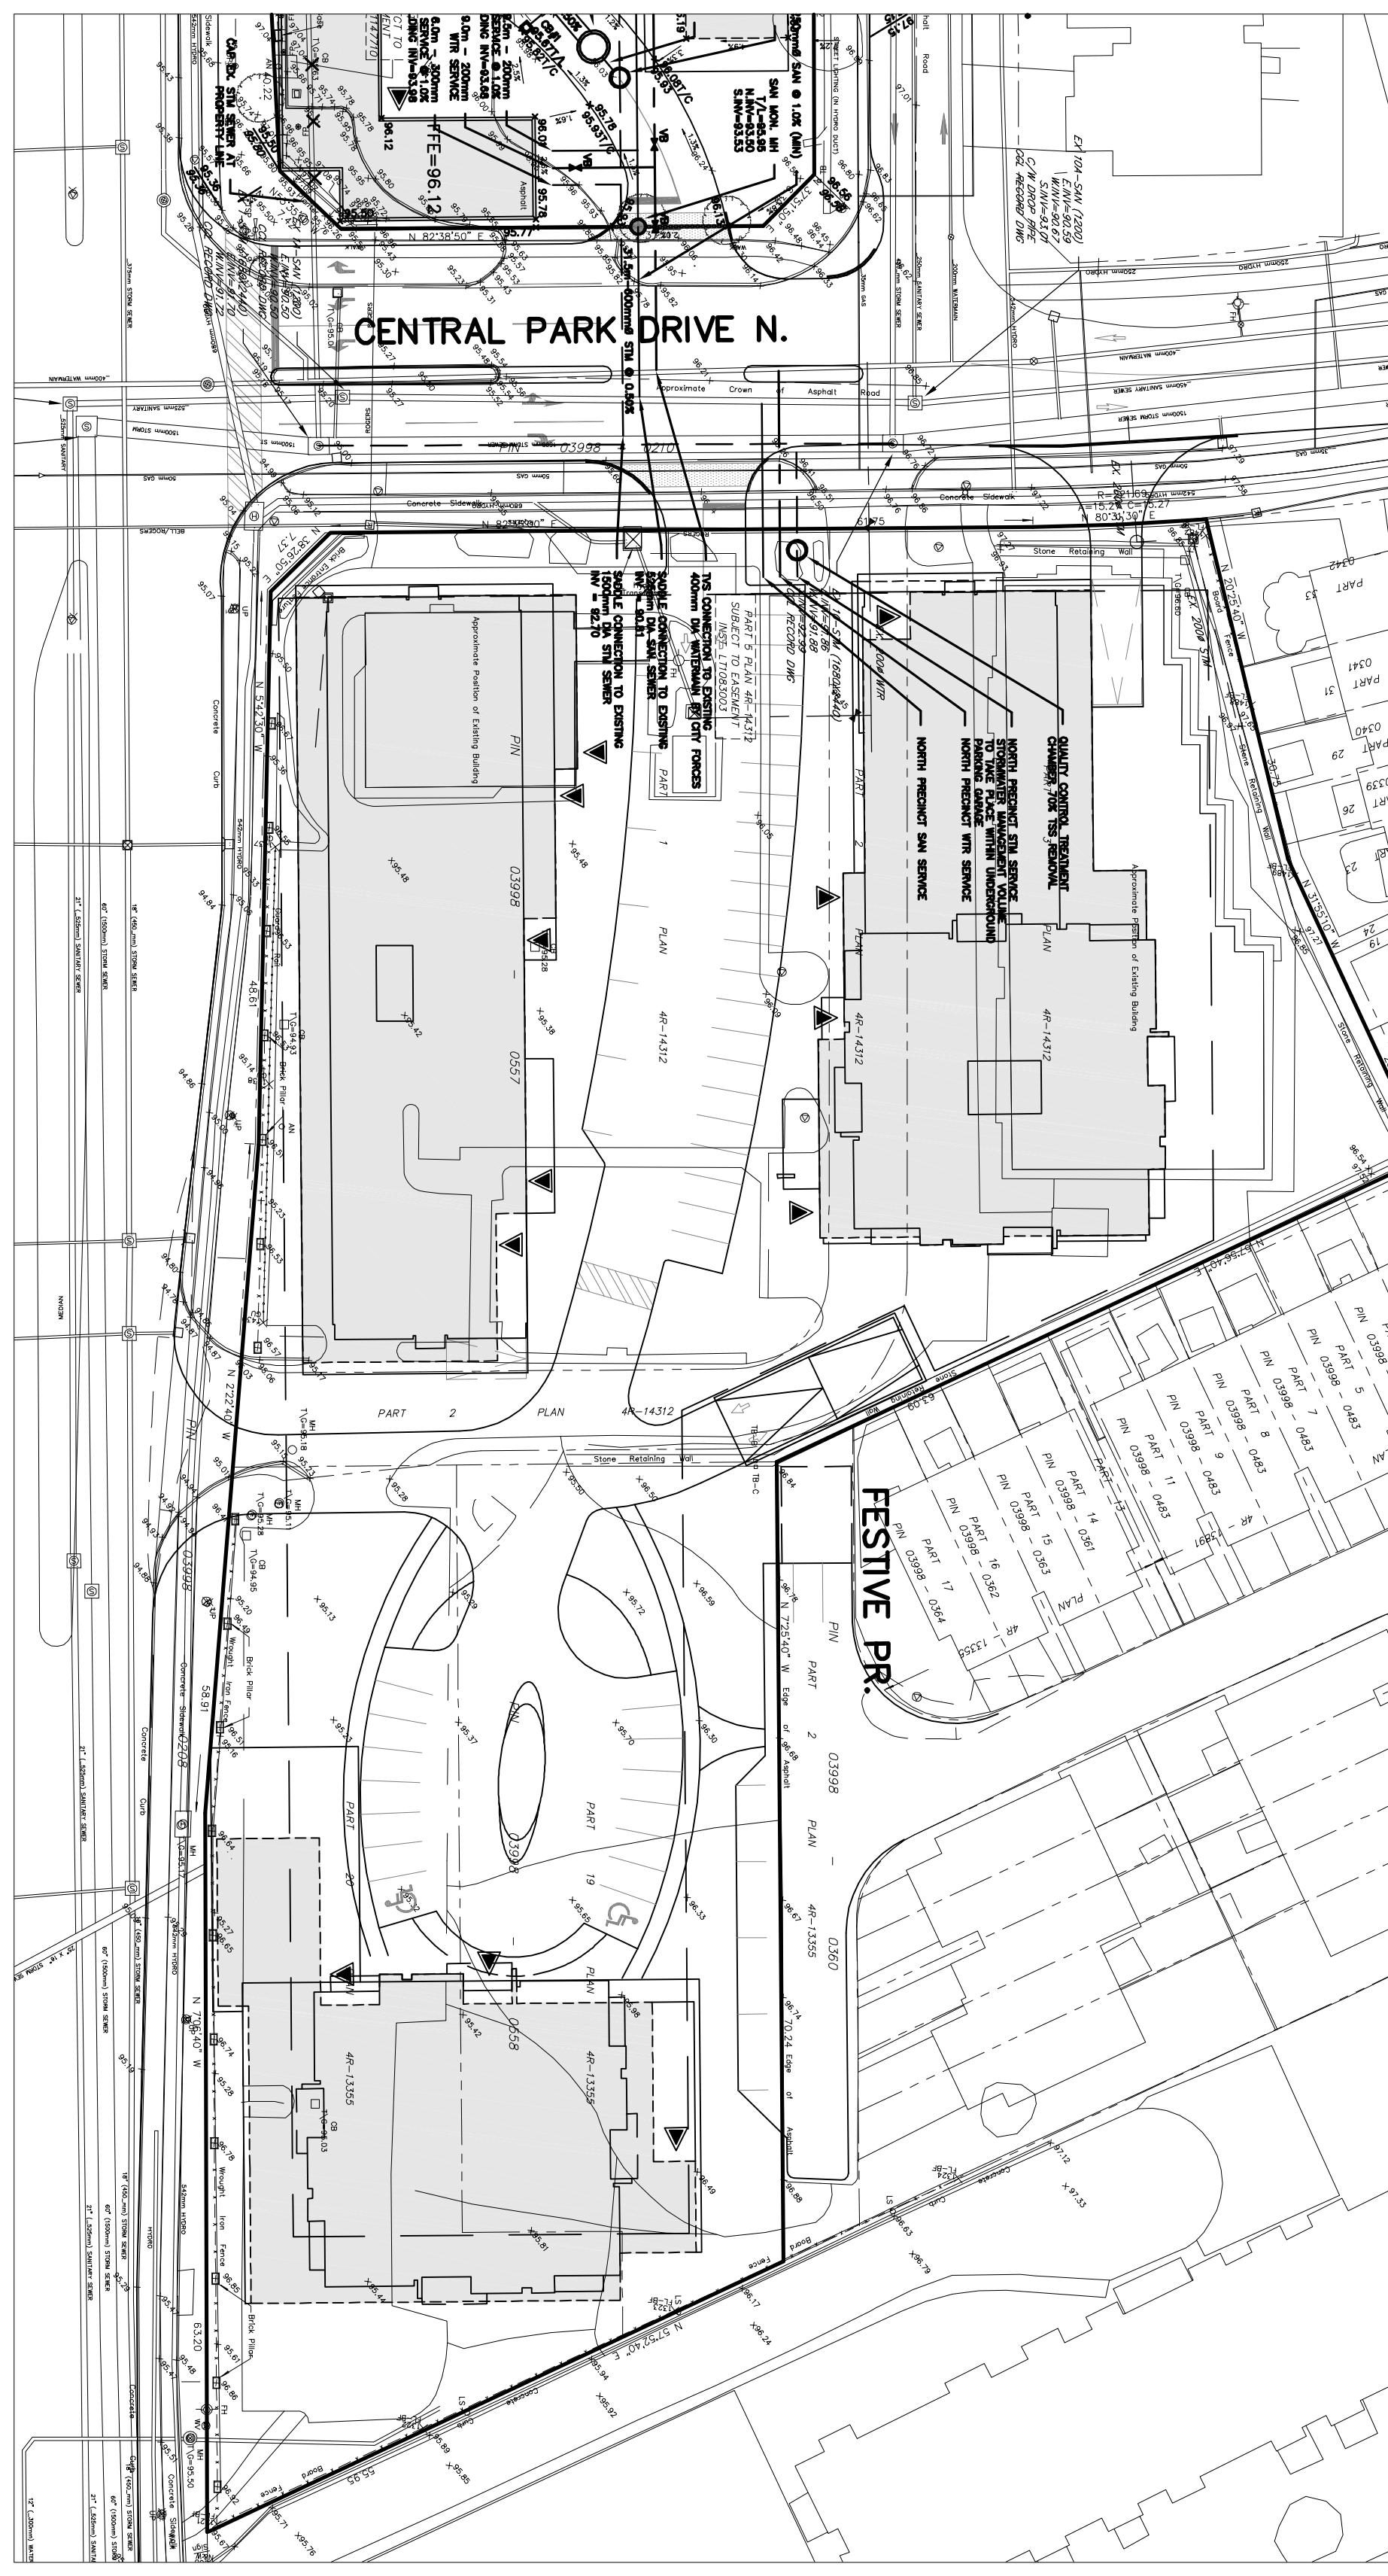

NORTH PRECINCT

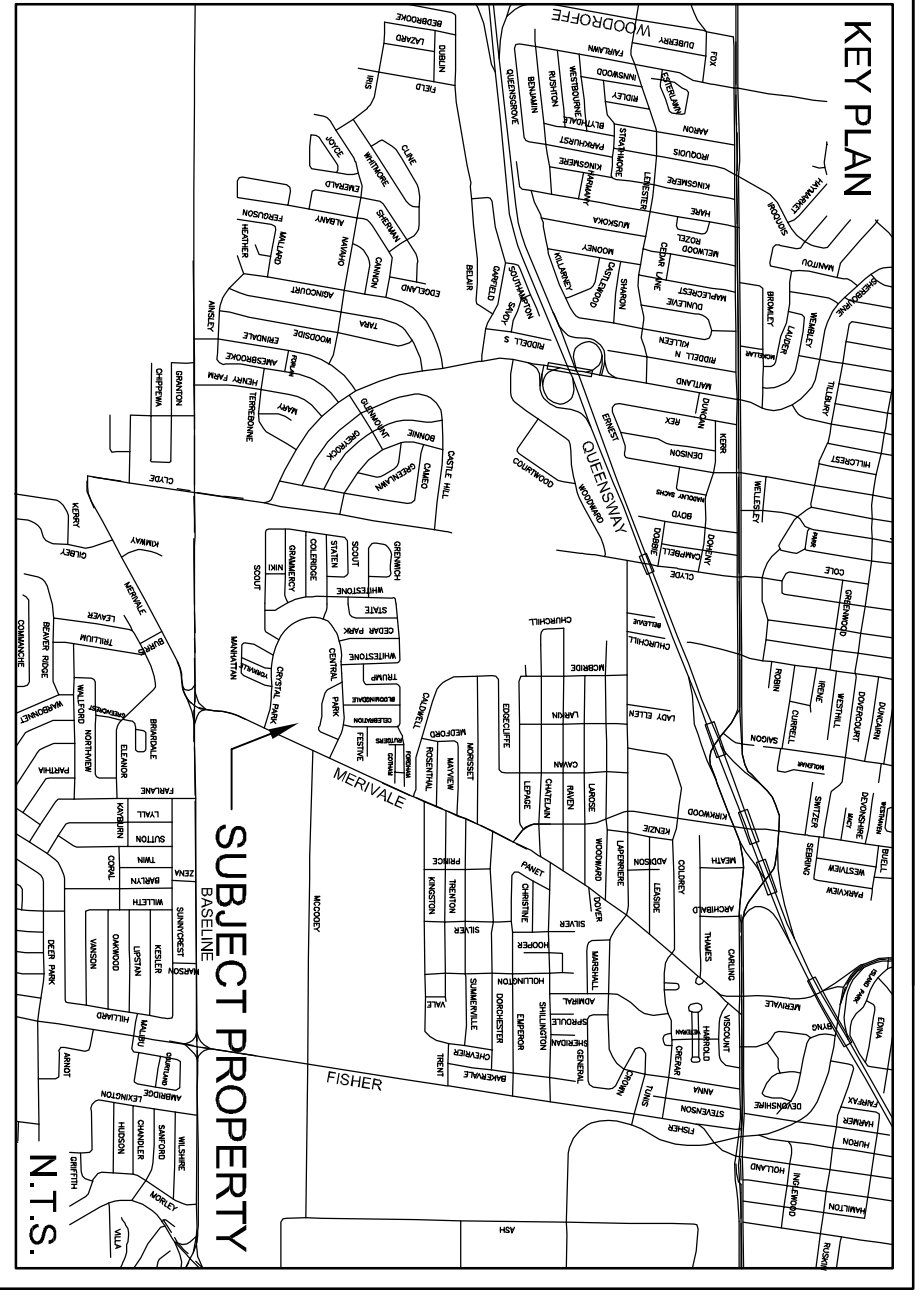


KEY PLAN

SUBJECT PROPERTY

LEGEND

- PROPERTY LINE
- PROPOSED WATERMAIN
- PROPOSED SANITARY SEWER
- PROPOSED STORM SEWER
- PROPOSED VALVE BOX
- PROPOSED FIRE HYDRANT
- PROPOSED SANITARY CONNECTION
- PROPOSED SANITARY WATER METER
- PROPOSED WATER METER

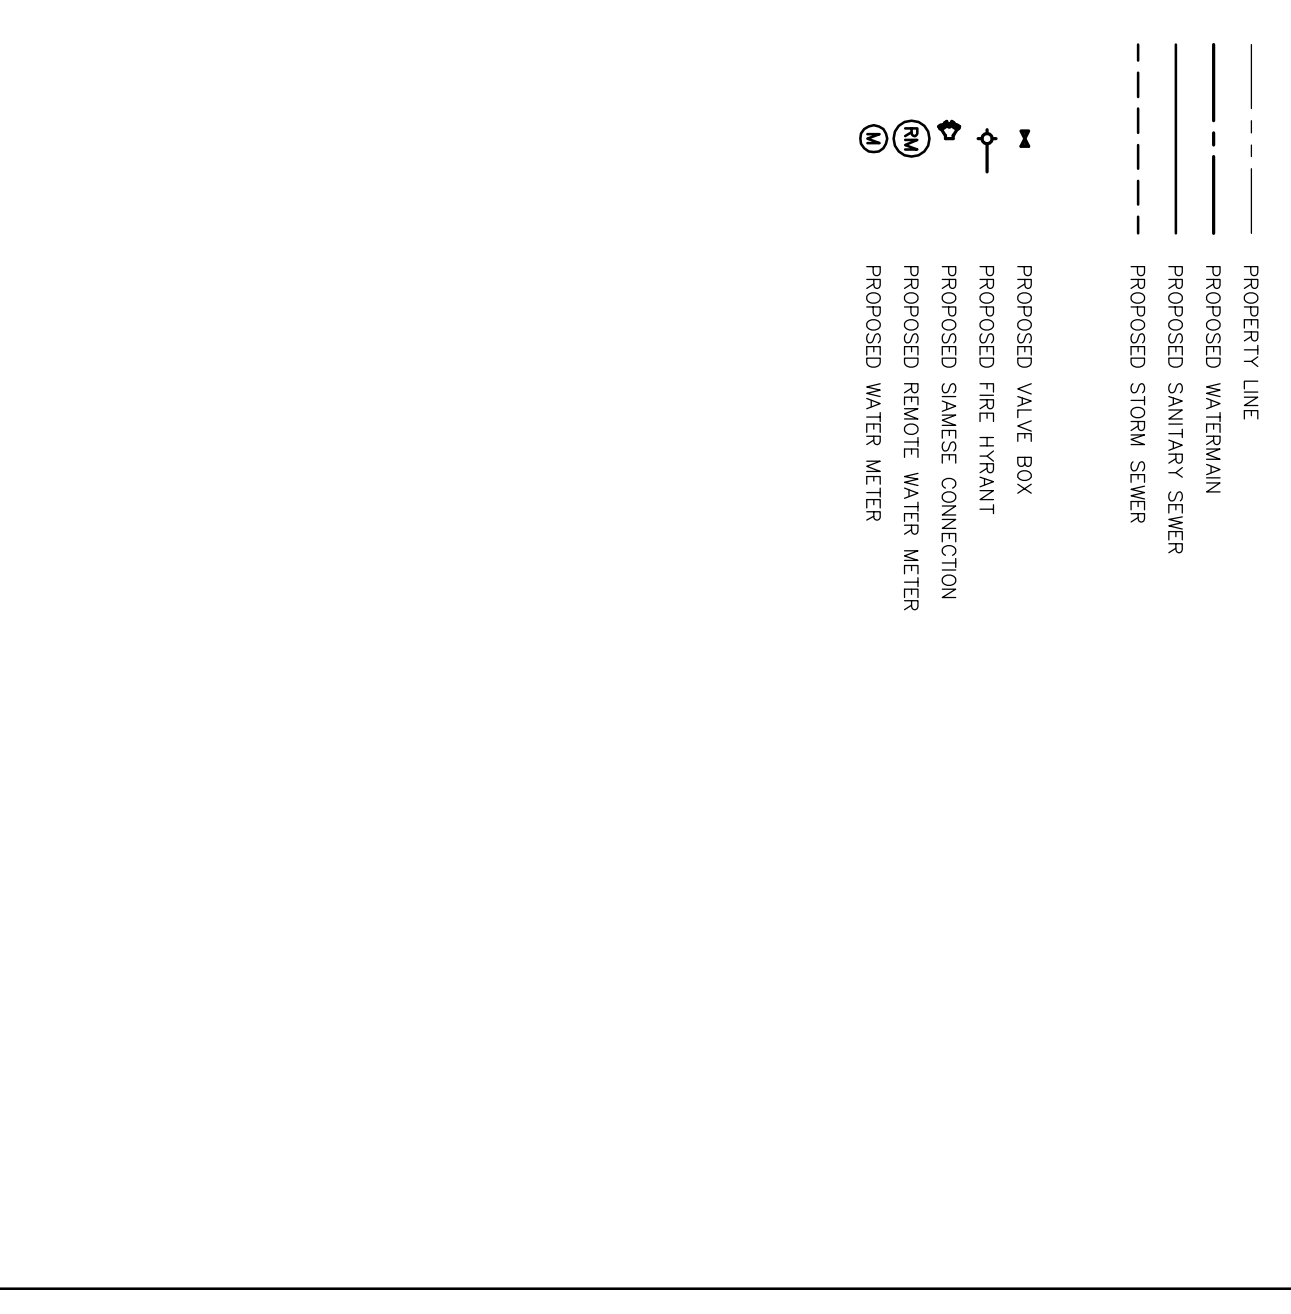

SOUTH AND CENTRAL PRECINCT

TOPOGRAPHIC INFORMATION
 TOPOGRAPHIC INFORMATION PROVIDED BY ANNE'S, OSWILVA, VOLLEBEK LTD.
 PROJ. NO. 1003-11

SITE PLAN INFORMATION
 THIS PLAN IS PROVIDED BY THE UNDERTAKERS
 PROJ. NO. 1003

BENCH MARK
 TOP OF SPINDLE FH CENTRAL PARK DRIVE SOUTH
 ELEV. 499.34

No.	A.D.F.	ISSUED FOR MUNICIPAL REVIEW
1	11.07.06	ISSUED FOR MUNICIPAL REVIEW
	BY	TYMADJ DESCRIPTION

PROJECT No. 10-473

MASTER SERVICING PLAN
 CENTRAL PARK - MERIVALE ROAD © DSEL

ASHCROFT HOMES

18 Antares Drive
 Ottawa, ON K2E 1A9
 Tel. (613) 226-7266

DSEL
 David Schmitt Engineering Inc.
 120 Iser Road Unit 203
 Stittsville, Ontario, K2S 1E9
 Tel. (613) 836-0836
 Fax. (613) 836-0703
 WWW.DSEL.CA

DRAWN BY: A.D.F. CHECKED BY: S.J.P. DRAWING NO. SSP-2 SHEET NO. 5 OF 6
 DESIGNED BY: A.D.F. DATE: 2011-07-06