


GENERAL NOTES

1. All general site information and conditions compiled from architects and engineer's plans and surveys.
2. Do not scale this drawing.
3. Report any discrepancies prior to commencing work. No responsibility is born by the Landscape Architect for unknown subsurface conditions.
4. Contractor to check and verify all dimensions on site and report any errors and/or omissions to the Landscape Architect.
5. Drawing may not be used for construction until signed by Landscape Architect as issued for construction.
6. The accuracy of the position of utilities is not guaranteed.
7. Individual utility co. must be contacted for confirmation of utility existence and location prior to digging.
8. This drawing is an instrument of service and requires the permission of the Landscape Architect for use. Copyright is reserved by the Landscape Architect, David M. Lashley.

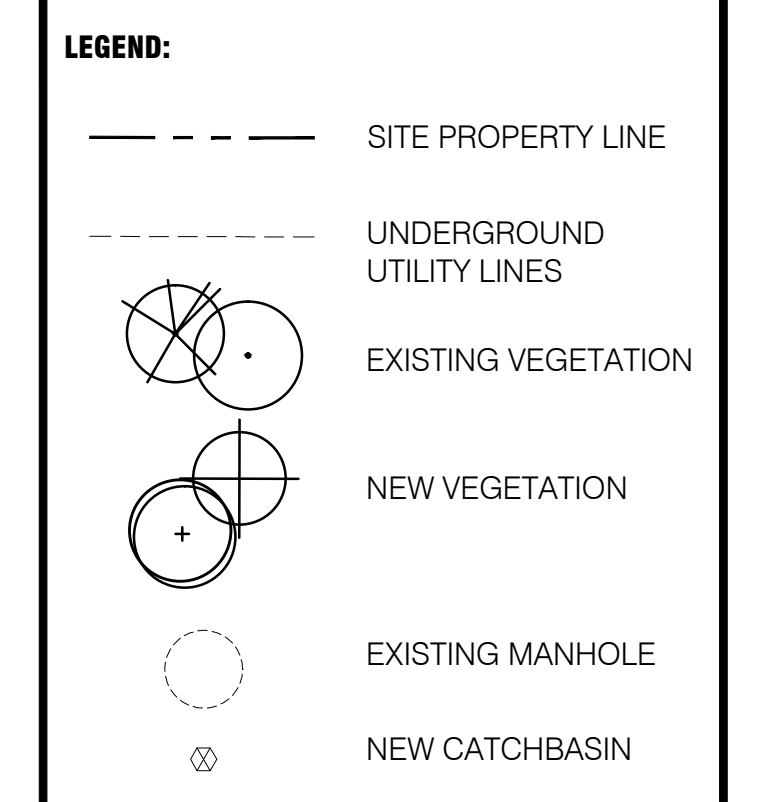

NO.	DESCRIPTION	DATE
2	ISSUED FOR SITE PLAN APPLICATION	11/12/2013
1	ISSUED FOR CLIENT REVIEW	11/08/2013

REVISIONS

CLIENT

TAMARACK
TAMARACKHOMES.COM

LANDSCAPE ARCHITECT

LASHLEY ASSOCIATES
2280 GLENVIEW AVENUE
OTTAWA, ONT. K1H 1S6
TEL: 453-8888
F: 453-8889
www.lashley.com

PROJECT TITLE


101 NORMAN STREET

SHEET TITLE

PROPOSED DEVELOPMENT MAP #02

DRAWN BY LT	CHECKED BY DL
SCALE 1:100	SHEET NO.
PROJECT NO. 13548-1	TP-02

1 NEW VEGETATION MAP
TP-02

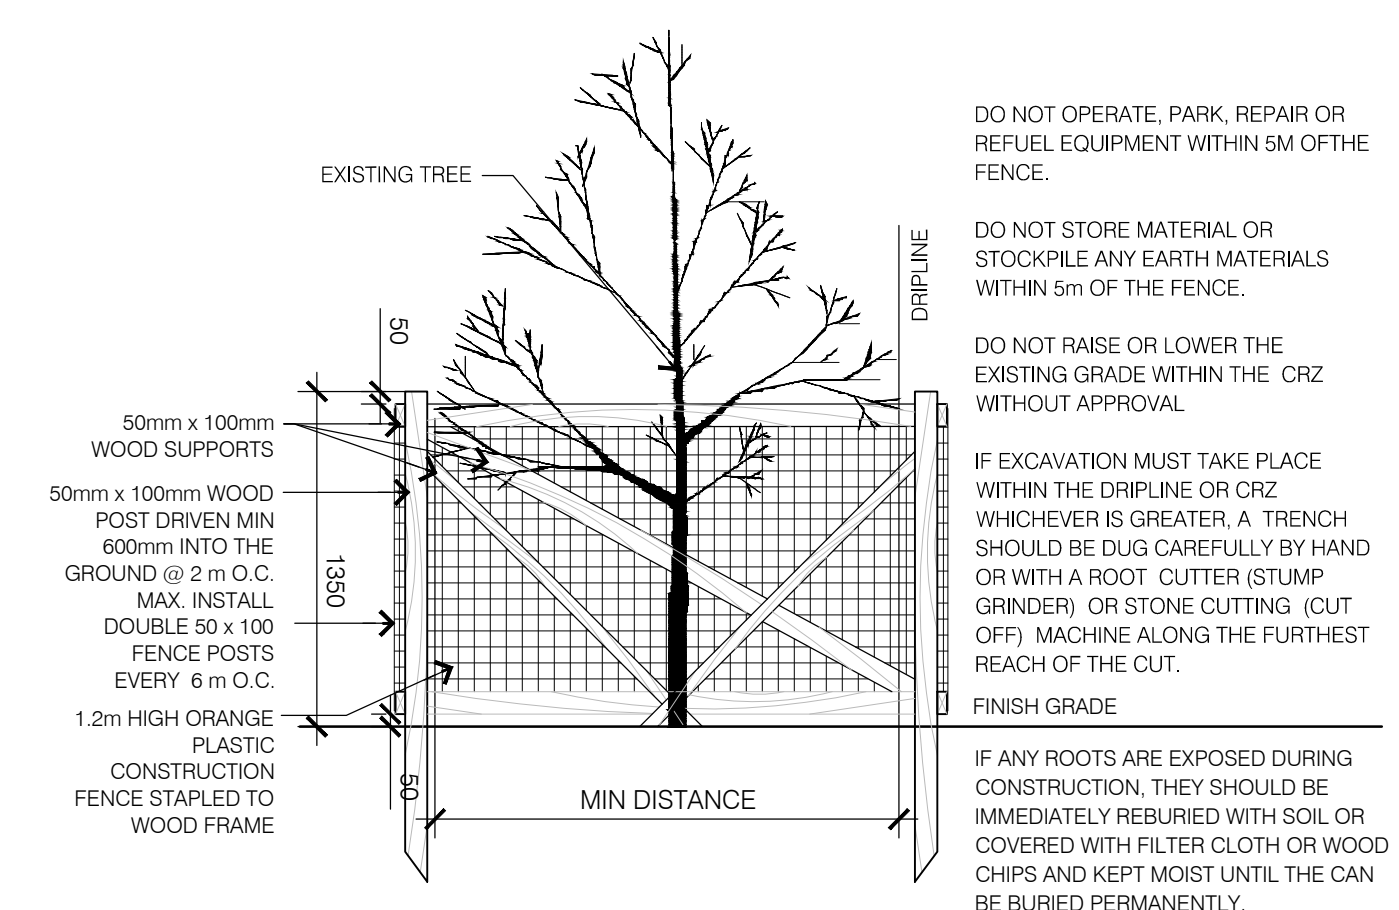

2 TREE PROTECTION FENCING
TP-02

NTS

