







ALL DRAWINGS ARE THE PROPERTY OF THE ARCHITECT AND MUST BE RETURNED ON REQUEST.
 THE CONTRACTOR SHALL CHECK ALL DIMENSIONS AND REPORT DISCREPANCIES TO THE ARCHITECT.
 ALL DIMENSIONS ARE GIVEN IN MILLIMETRES UNLESS OTHERWISE INDICATED.
 DO NOT SCALE DRAWINGS.

REVISIONS AND DISTRIBUTION LOG

No.	Date	Note
1	DEC. 10, 2013	ISSUED FOR SITE PLAN APPROVAL

EXTERIOR FINISHES LEGEND:

- 1 MASONRY BRICK VENEER, COLOUR TO BE DETERMINED BY ARCHITECT
- 2 MASONRY BRICK SOLDIER COURSE, COLOUR TO BE DETERMINED BY ARCHITECT
- 3 PRECAST CONCRETE SILL & BASE, NATURAL FINISH
- 4 ACCENT BAND, ARTIFICIAL STONE VENEER -ARRISCRAPT RENAISSANCE MASONRY UNITS 250X50X50MM, COLOUR & TEXTURE TO BE DETERMINED BY ARCHITECT
- 5 ARCHITECTURAL CONCRETE BLOCK, COLOUR & TEXTURE TO BE DETERMINED BY ARCHITECT
- 6 EIFS WALL SYSTEM, DRYVIT OUTSULATION PD (NC) INSTALLED AS PER MANUF. INSTRUCTIONS (SEE SPECS.) PROVIDE (25MM) 1"X (13MM) 1/2" DEEP REVEALS. COLOUR & TEXTURE TO BE DETERMINED BY ARCHITECT
- 7 STOREFRONT GLAZING, FIXED IN THERMALLY BROKEN ANODIZED ALUM. FRAMING, FRAME KAWNEER #1602 SEE SPECIFICATIONS
- 8 ANODIZED ALUMINIUM FRAME THERMALLY BROKEN & CERAMIC COATED INSULATED SPANDREL GLASS PANEL (COLOUR TO BE DETERMINED BY ARCHITECT) SEE SPECIFICATIONS
- 9 ANODIZED ALUMINIUM DOOR & FRAMING, DOOR FRAME KAWNEER #400 WITH TEMPERED GLASS. SEE SPEC.
- 10 PREFORMED EIFS CORNICE / MOULDING ON 76mm (3") RIGID INSULATION CUT TO PROFILE
- 11 PREFINISHED GALVANIZED CAP FLASHING
- 12 PREFINISHED GALVANIZED ROOF SCUPPER
- 13 PAINTED INSULATED HOLLOW METAL DOOR & FRAME. (REFER TO DOOR SCHEDULE)
- 14 INSULATED O/H DOOR
- 15 SIGNAGE BY TENANT (NIC)
- 16 PREFINISHED METAL WALL SIDING ON "Z"-BAR SYSTEM @ 16" O/C (TYP.) REFER TO SPECIFICATIONS.
- 17 GALVANIZED FINISH METAL GUARD RAIL, HANDRAILS, PICKETS, STAIRS, & STRINGERS.
- 18 CONCRETE FOUNDATION WALL
- 19 WALL-MOUNTED LIGHT FIXTURE
STEEL BOLLARD, 150mm(6") DIA. CONCRETE & REBAR FILLED, 42" HIGH, SET 36" INTO SIDEWALK C/C 5 FEET. PAINTED BLACK

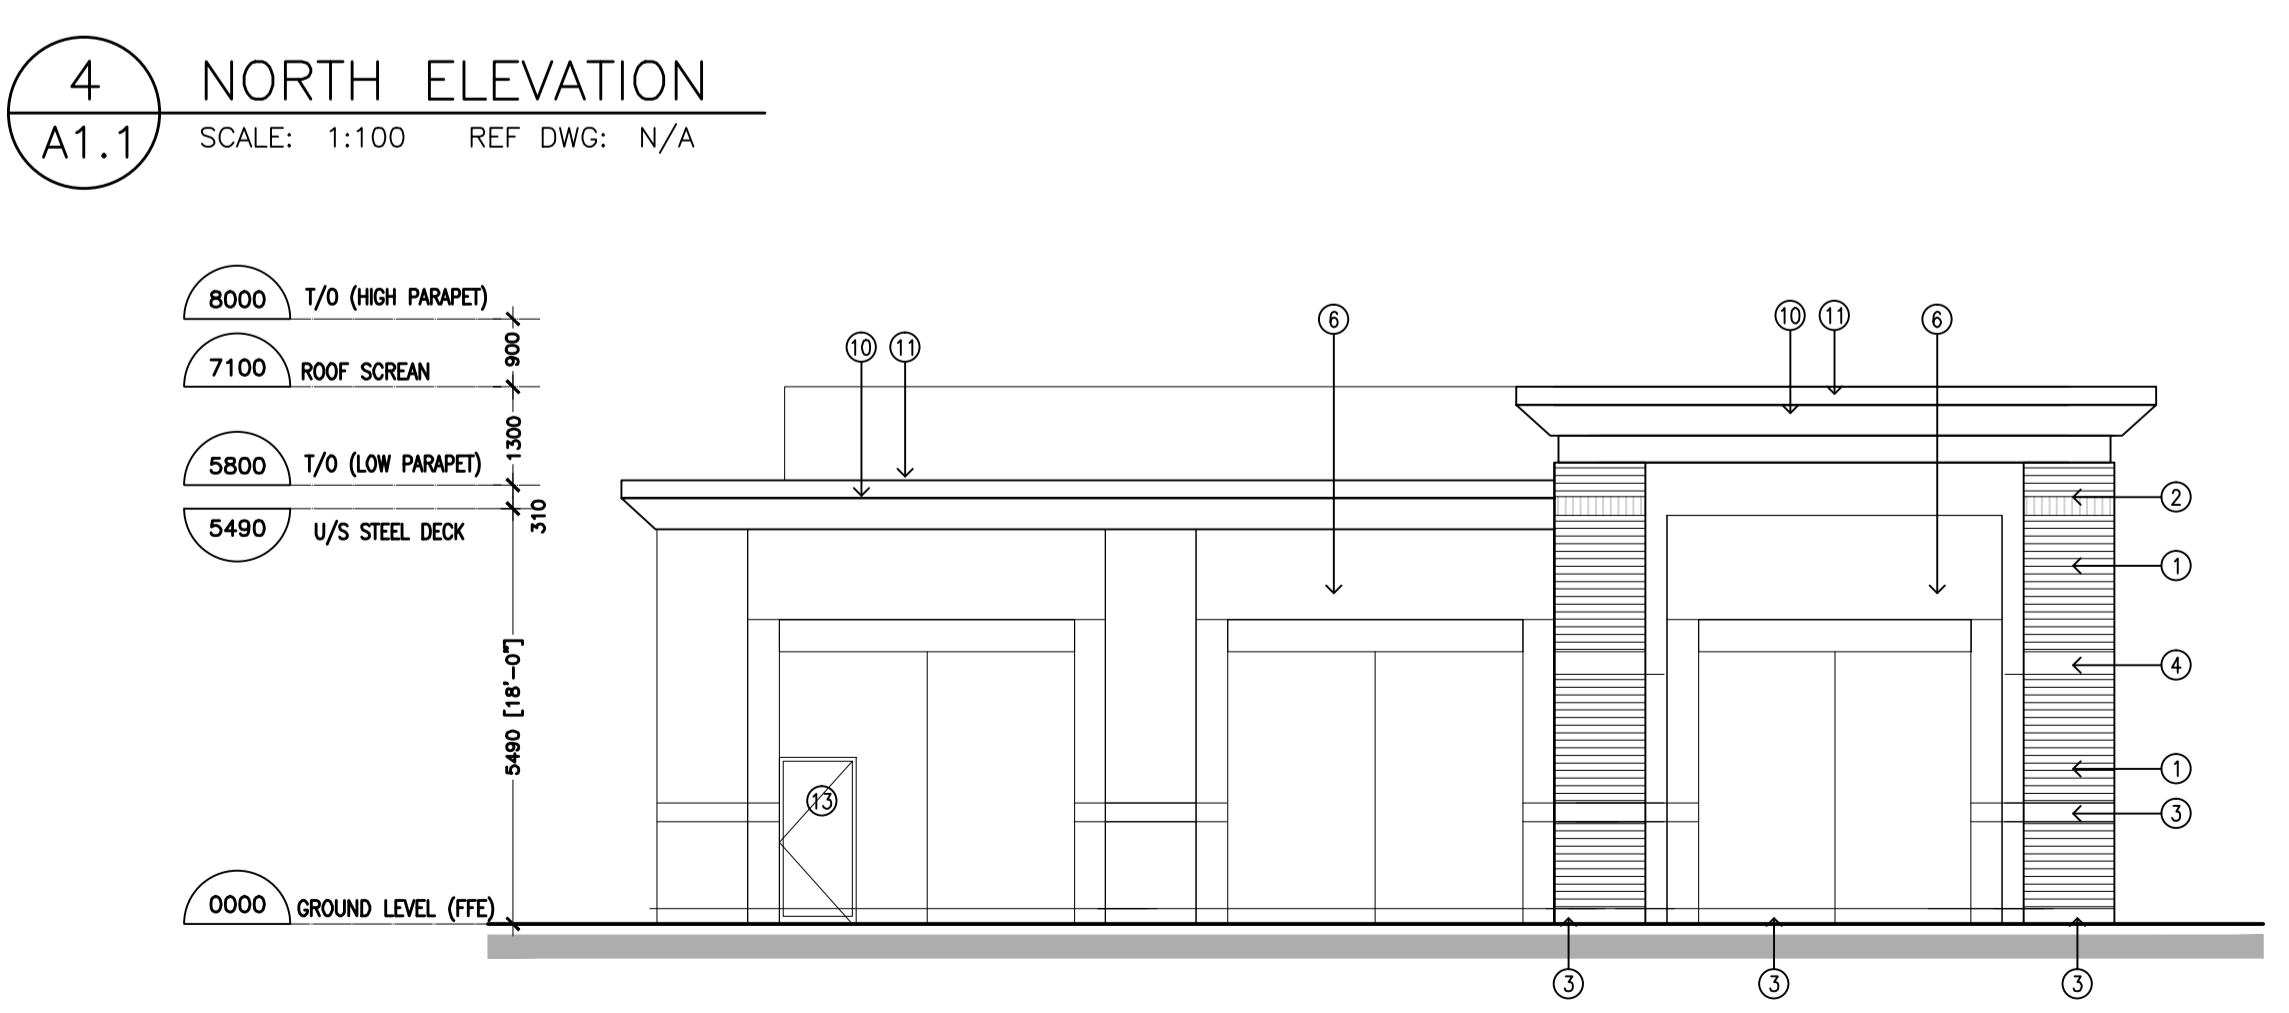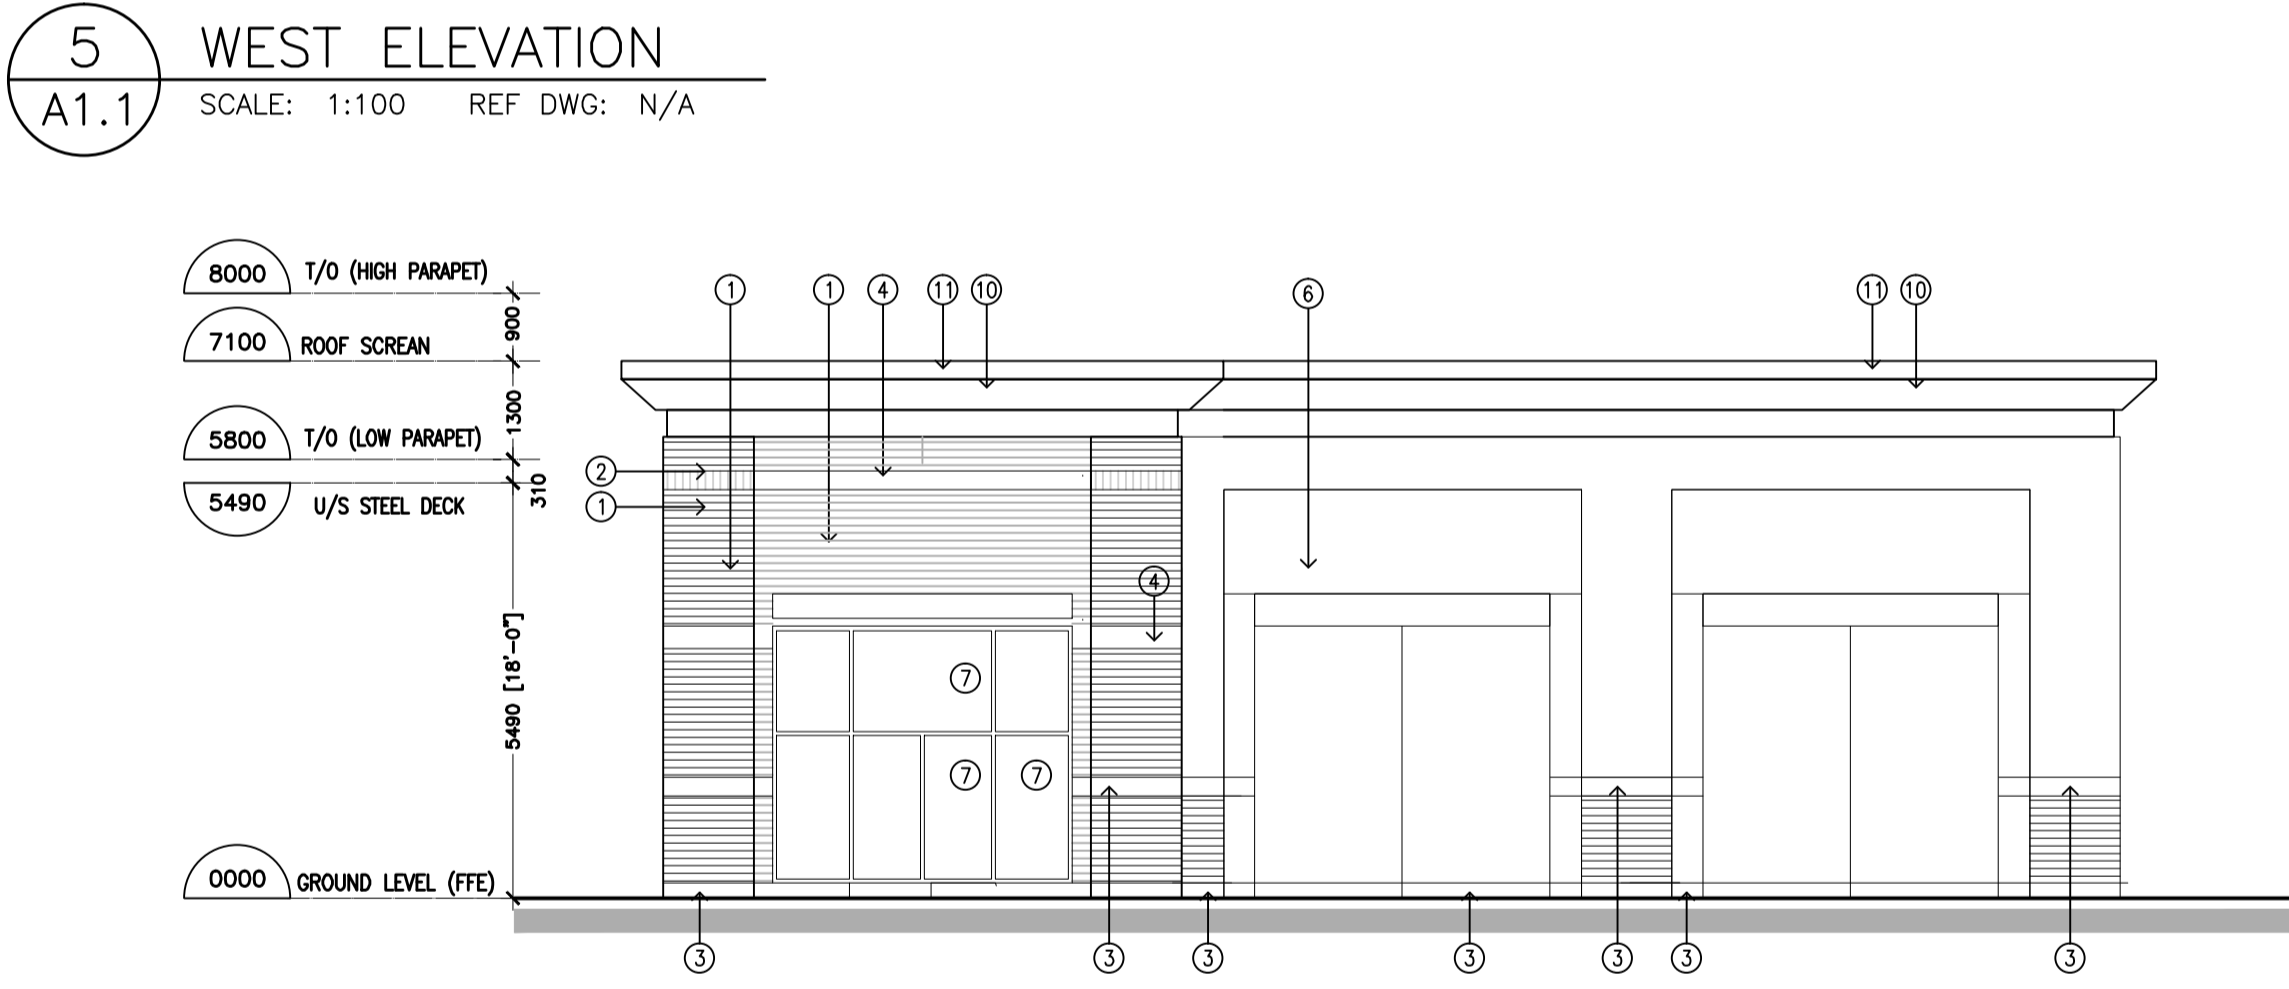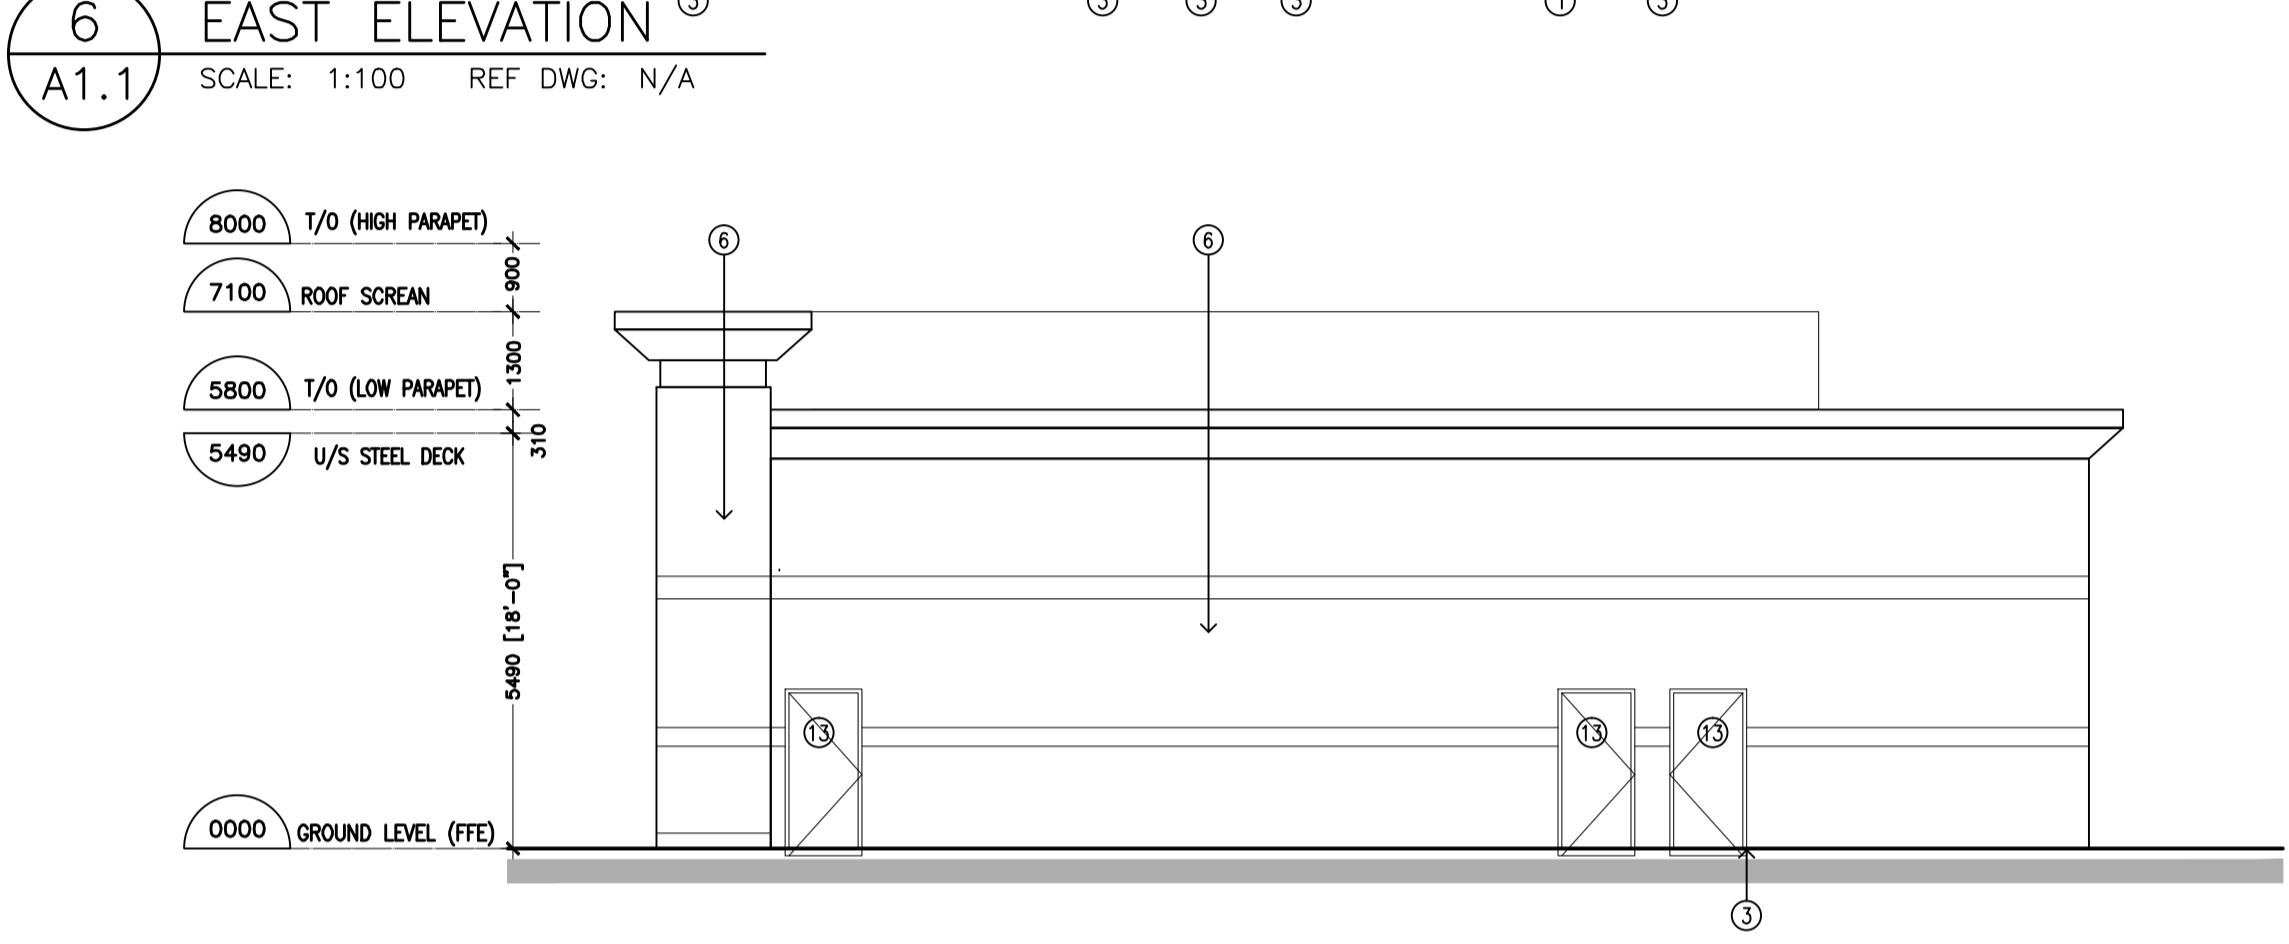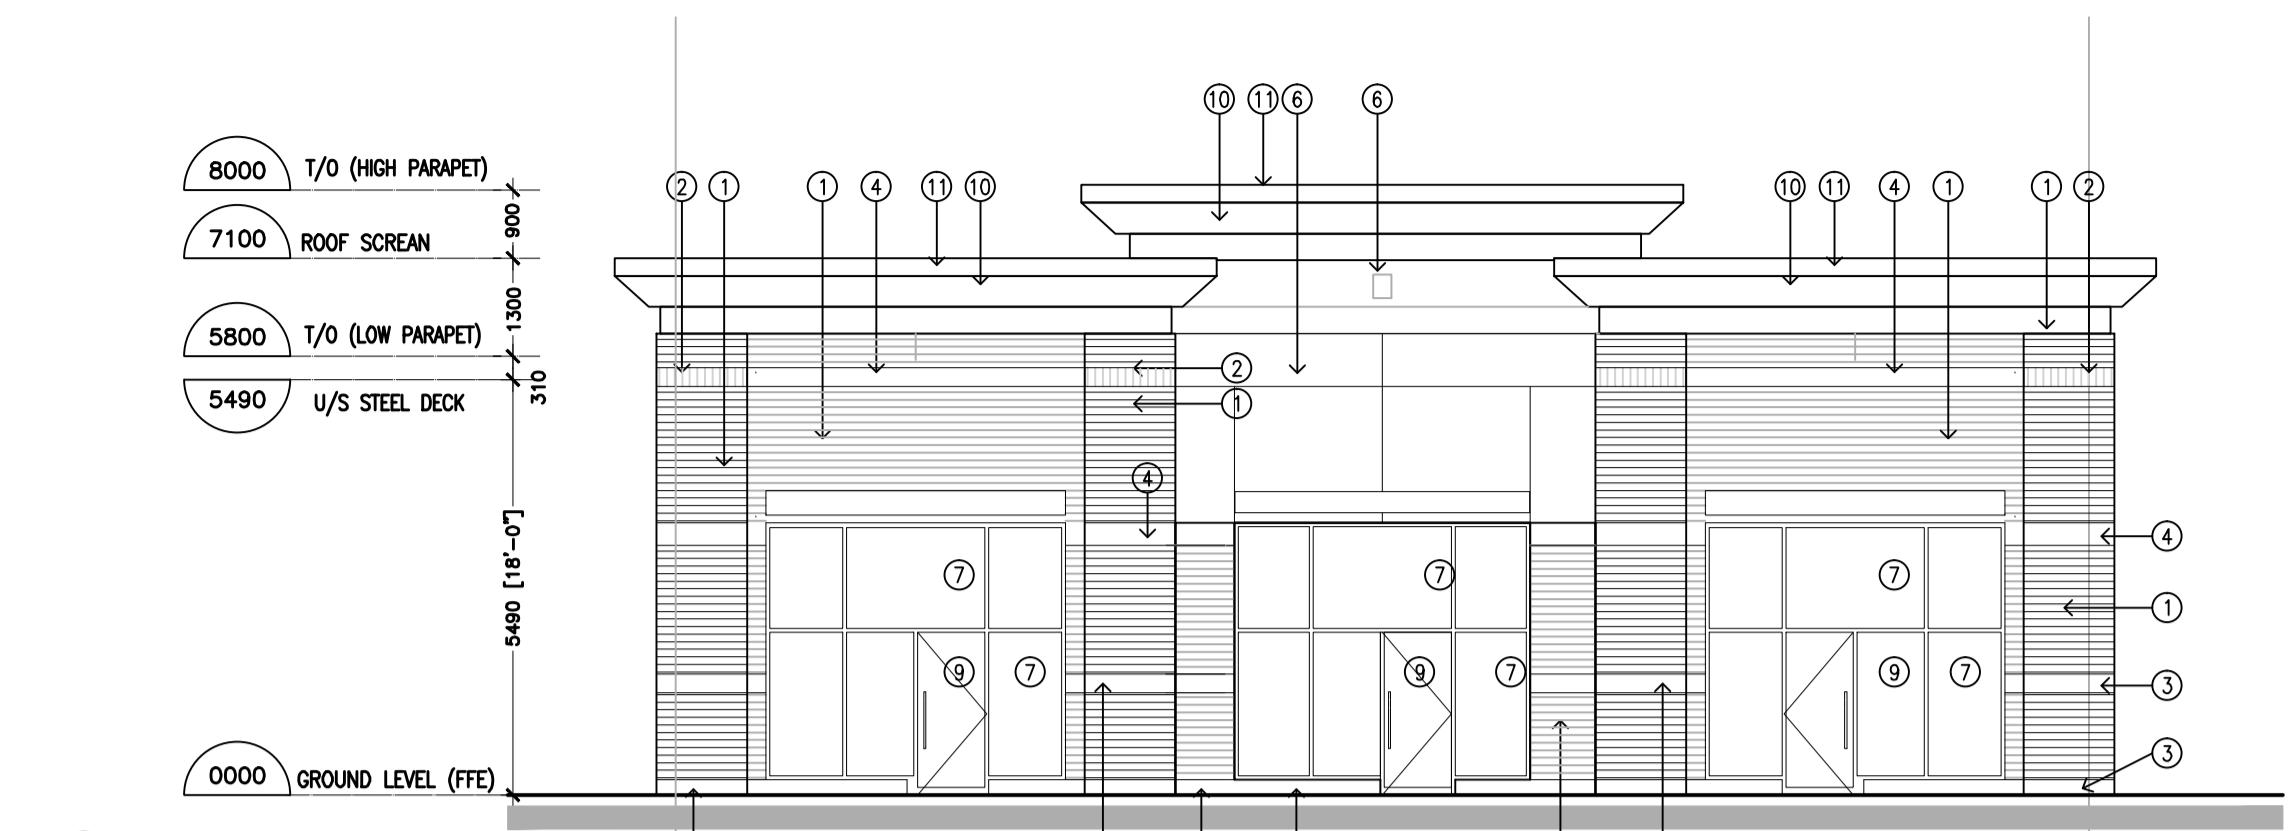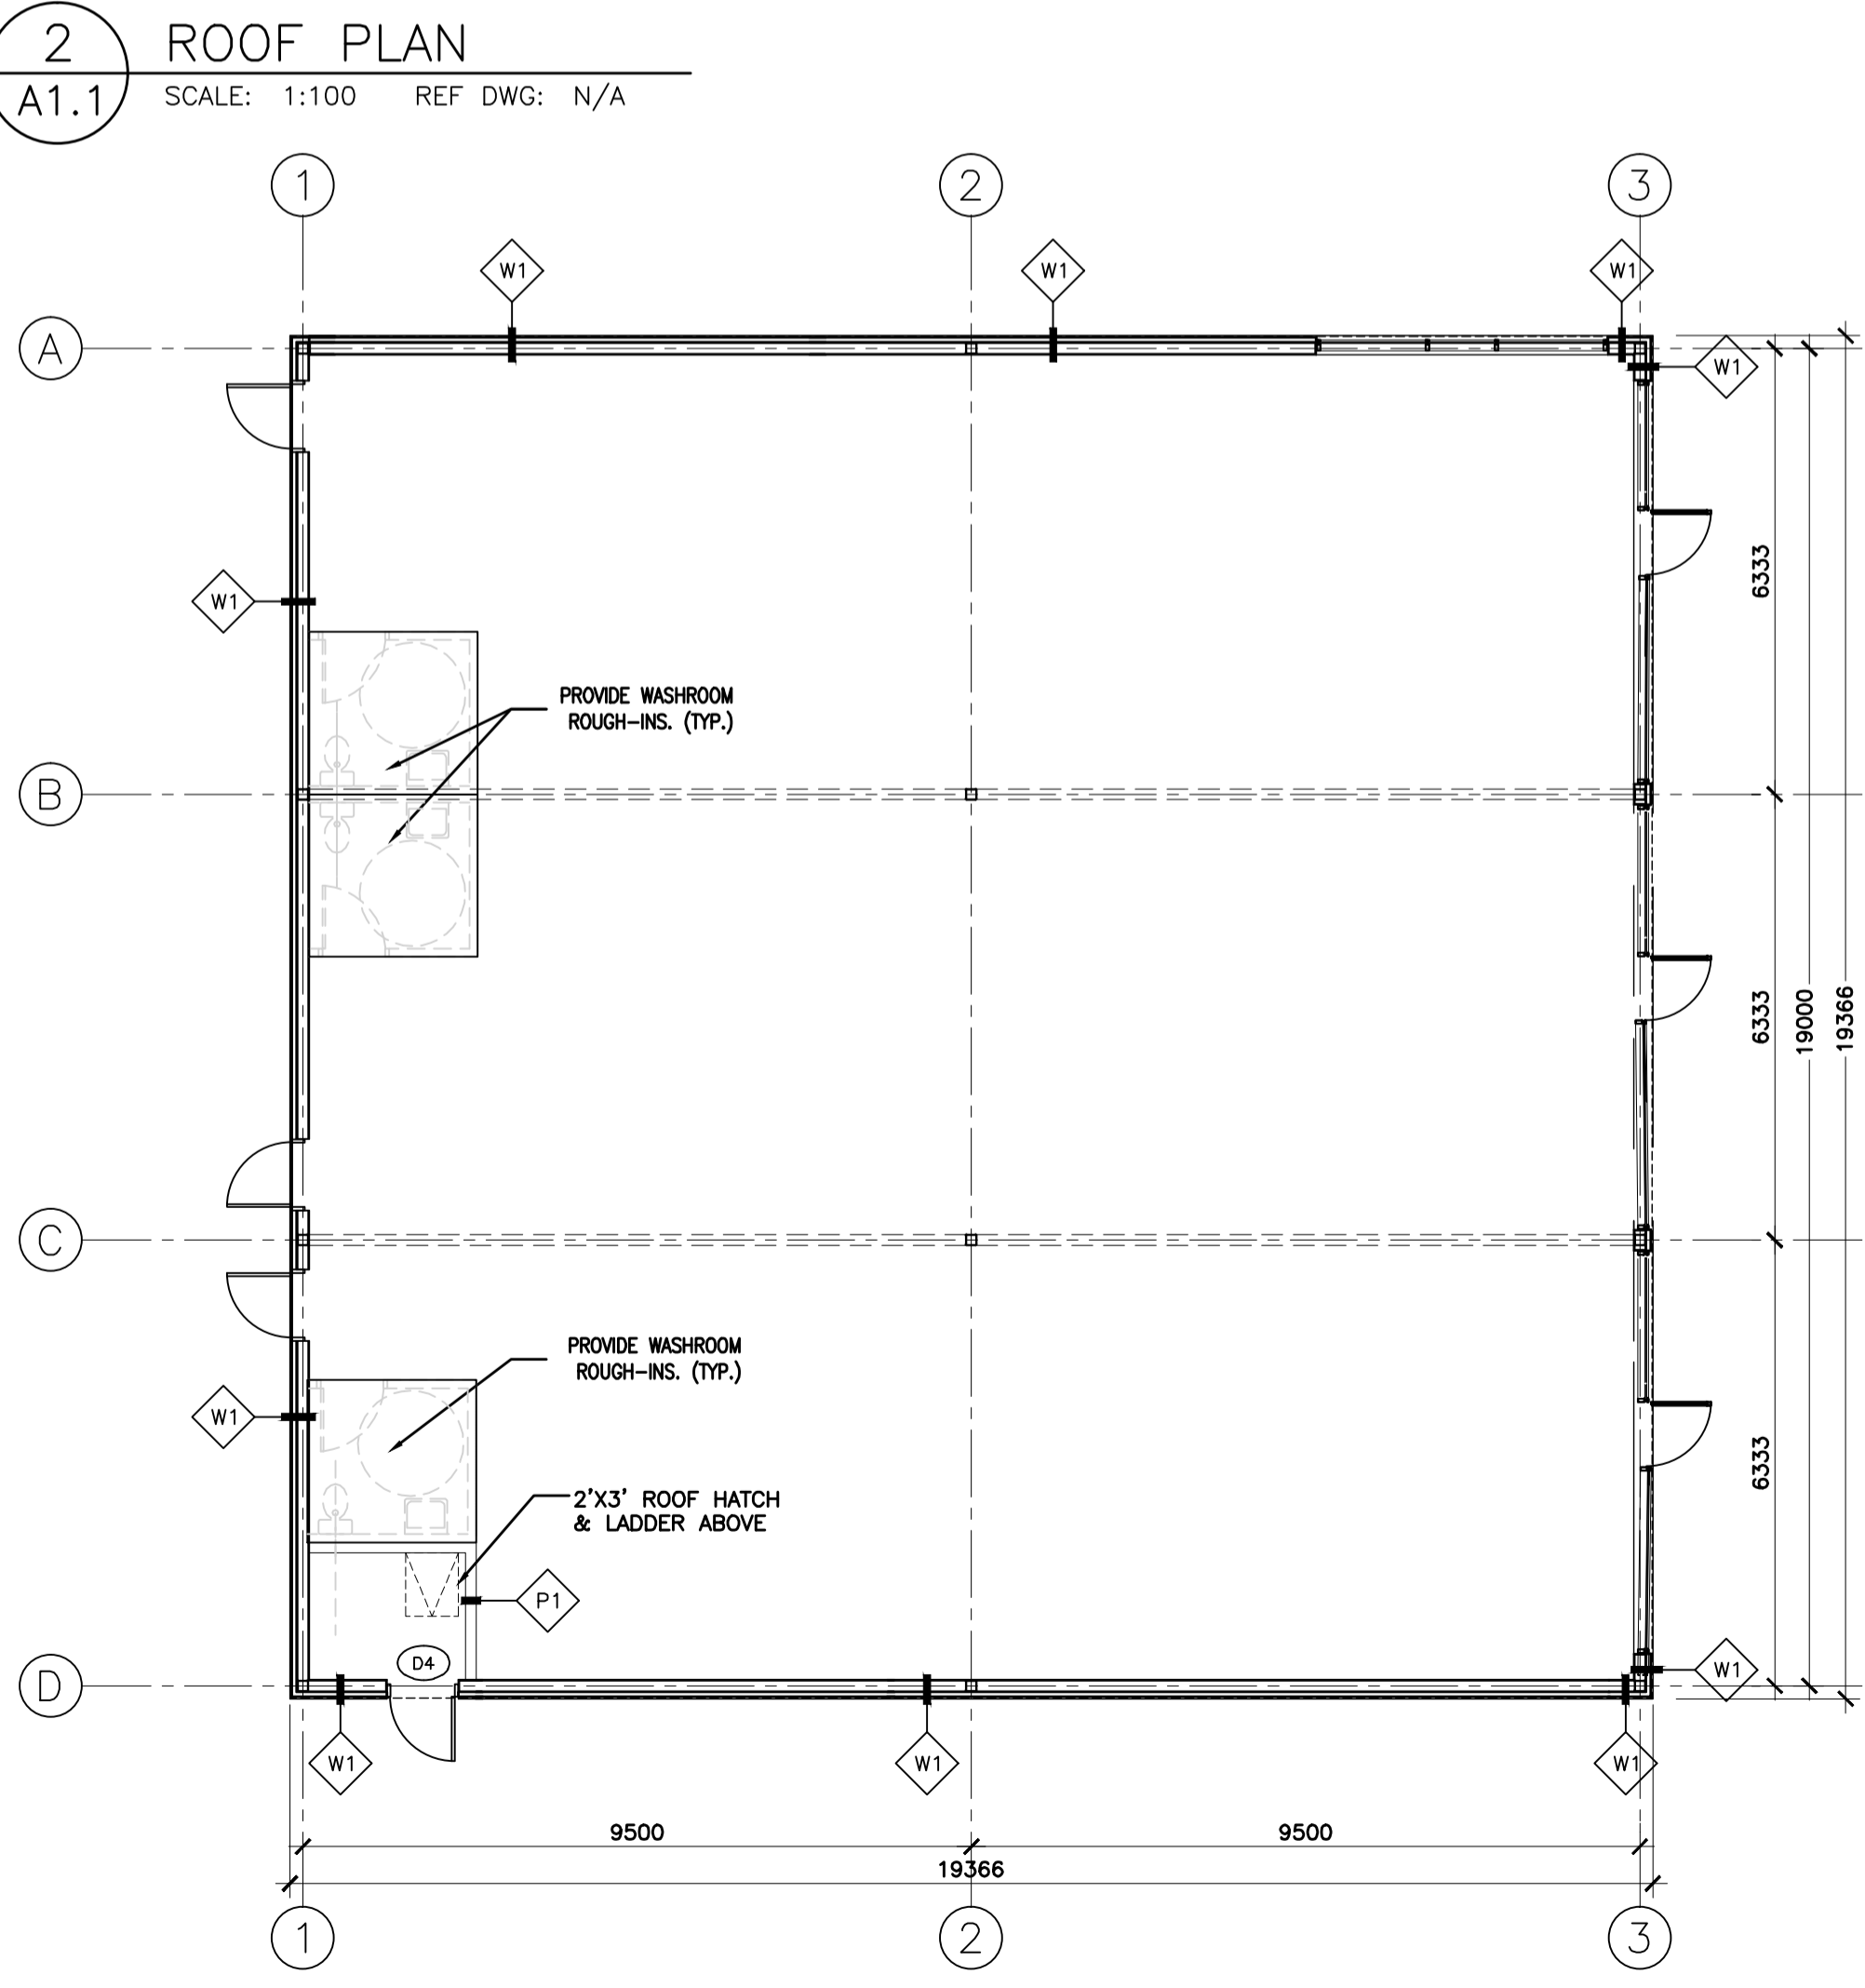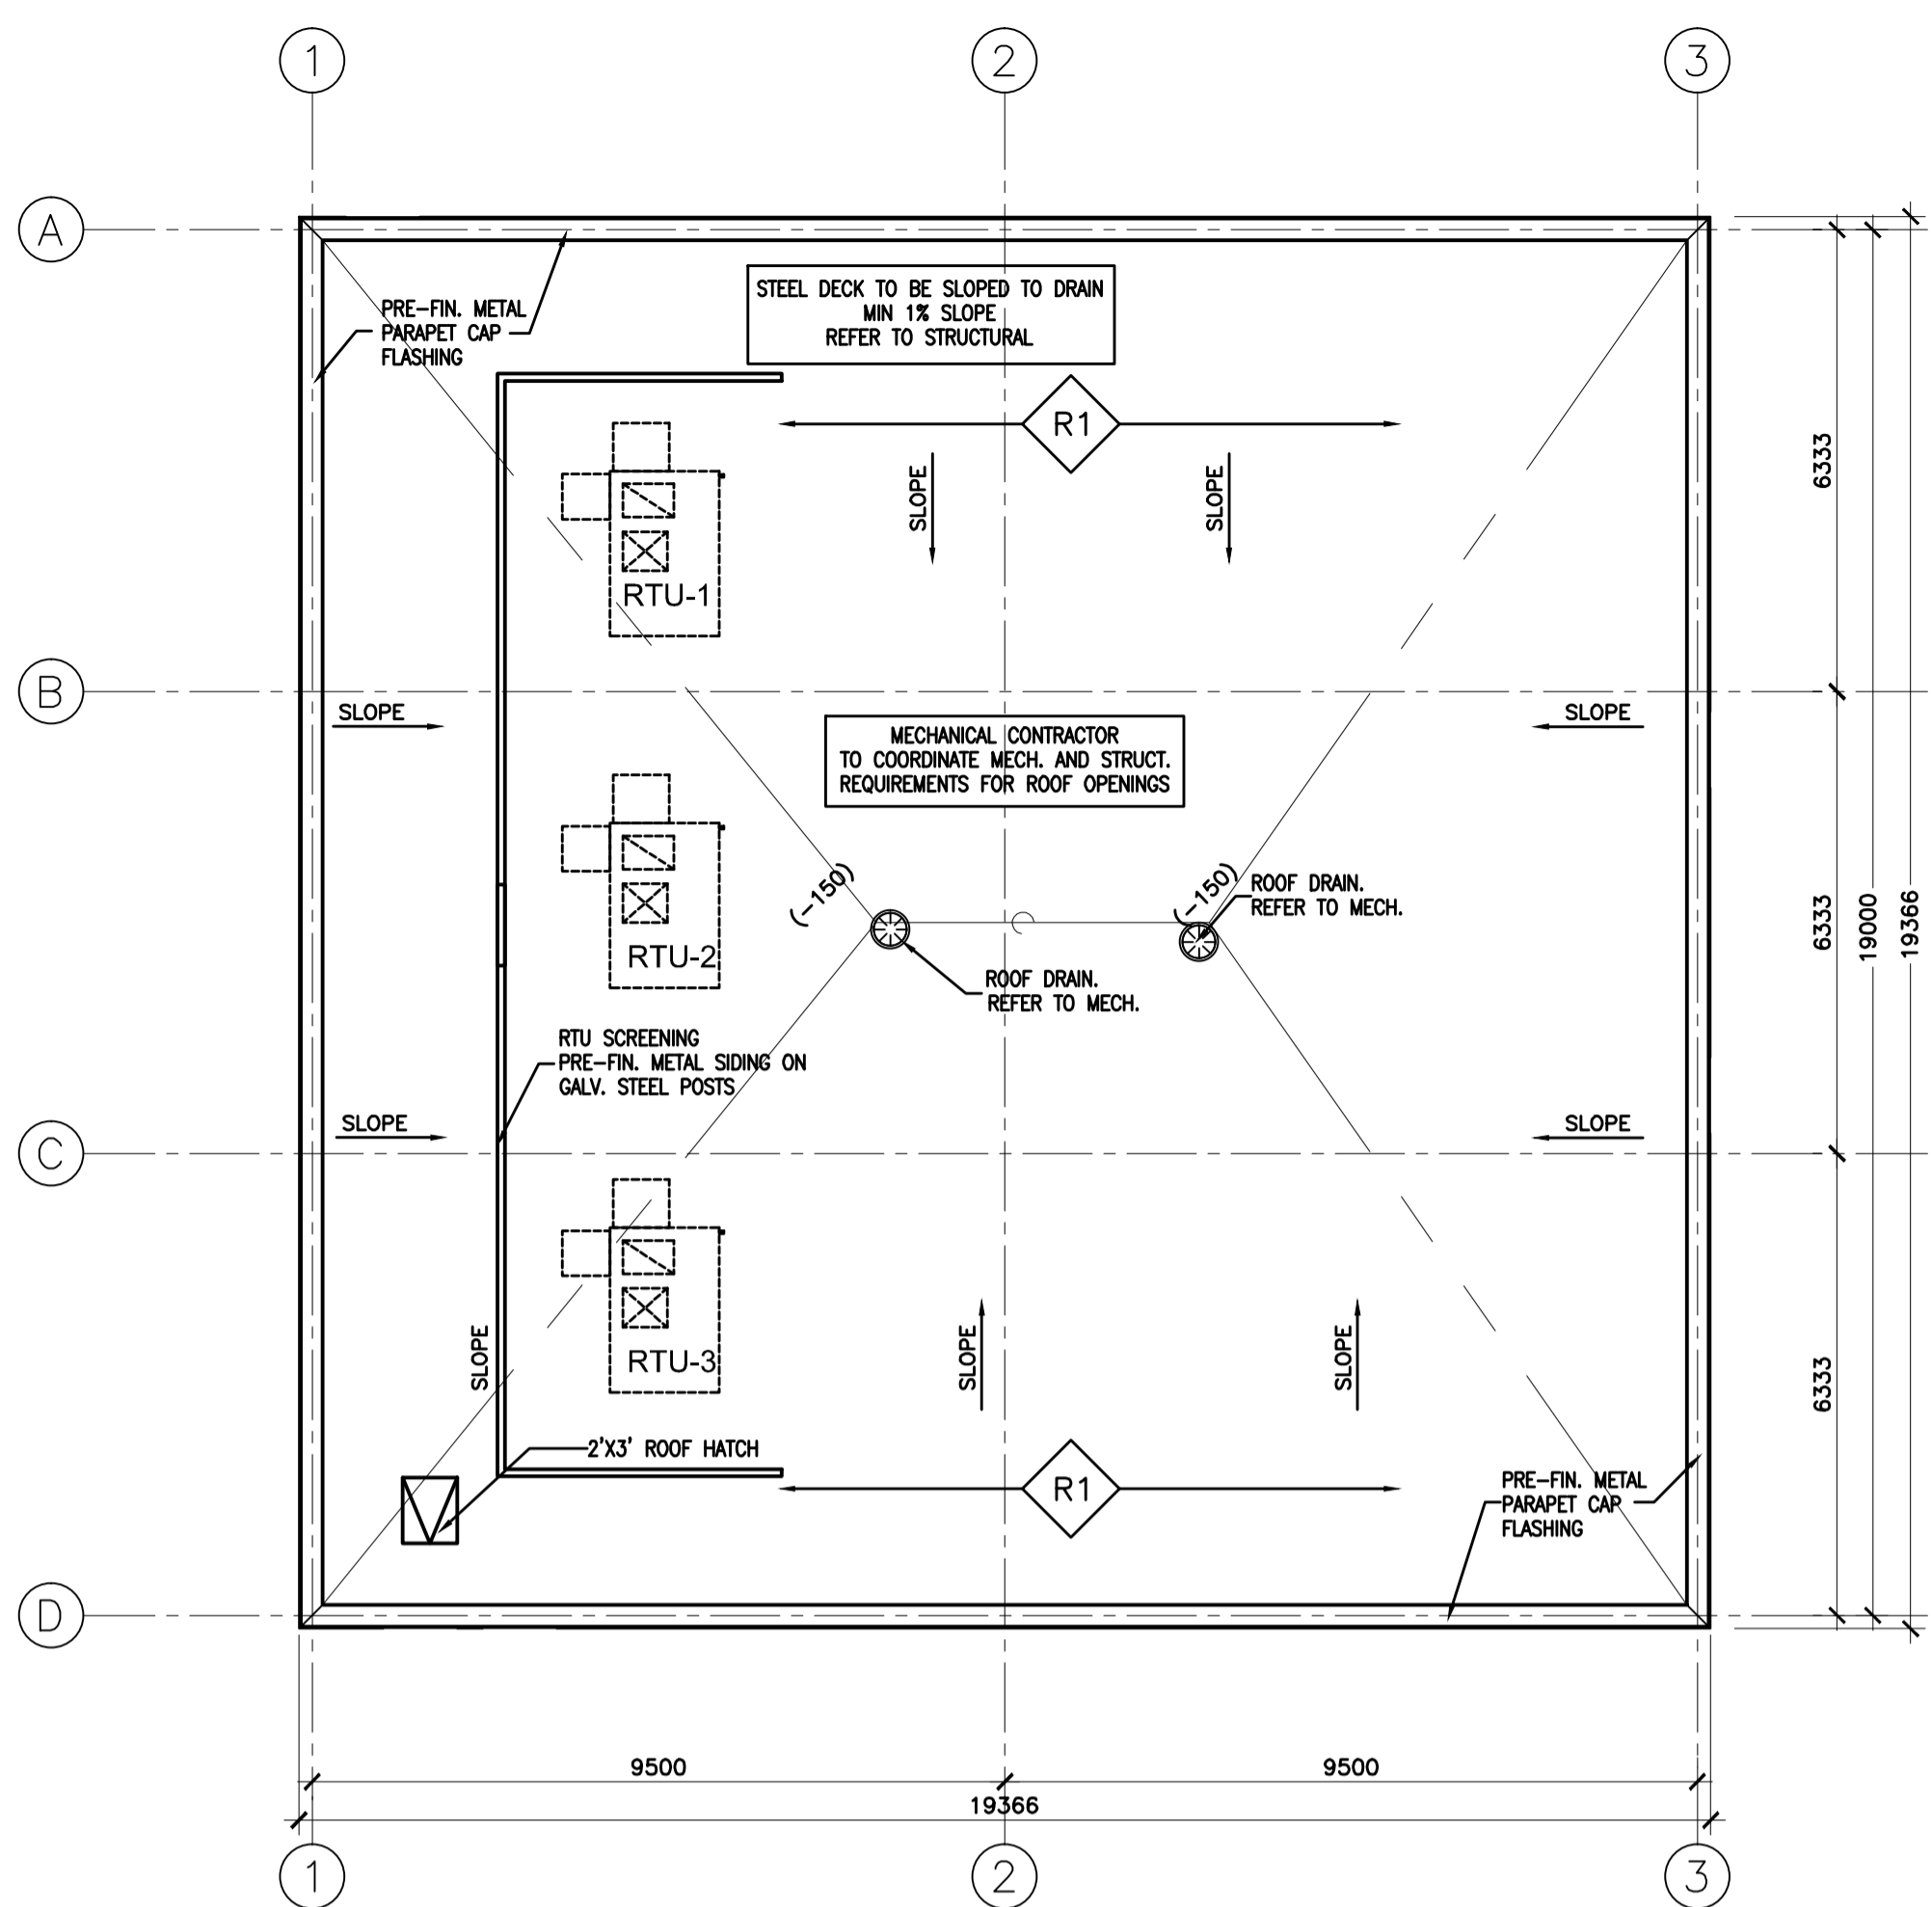

Seal:
 ONTARIO ASSOCIATION OF ARCHITECTS
 HEINZ H. VOGT
 LICENCE 3594

247 Spadina Avenue, 4th Floor
 Toronto, Ontario
 M5T 3A8
 www.smvarch.com
 T 416.506.1600 F 416.506.0956

Project:
401 MARCH ROAD
 STARBANK GROUP OF COMPANIES
 401 MARCH ROAD
 OTTAWA ONTARIO

Drawing Title:
EMPLOYMENT ANCILLARY USES
 FLOOR PLAN, ROOF PLAN AND ELEVATIONS

Drawn By:	Checked By:	Date Checked:	Project No.:
	HV		13A102
Date Plotted:	Dec 19, 2013 - 3:57pm		Scale:
			1:100
Drawing No.:			Revision No.:

A1.1

XREFS: FILE NAME: S:\2013 Projects\13A102_413 March Road - Ottawa\Design Drawings\13A102_A200_R18_Elev_2013.dwg
 IMAGES: