


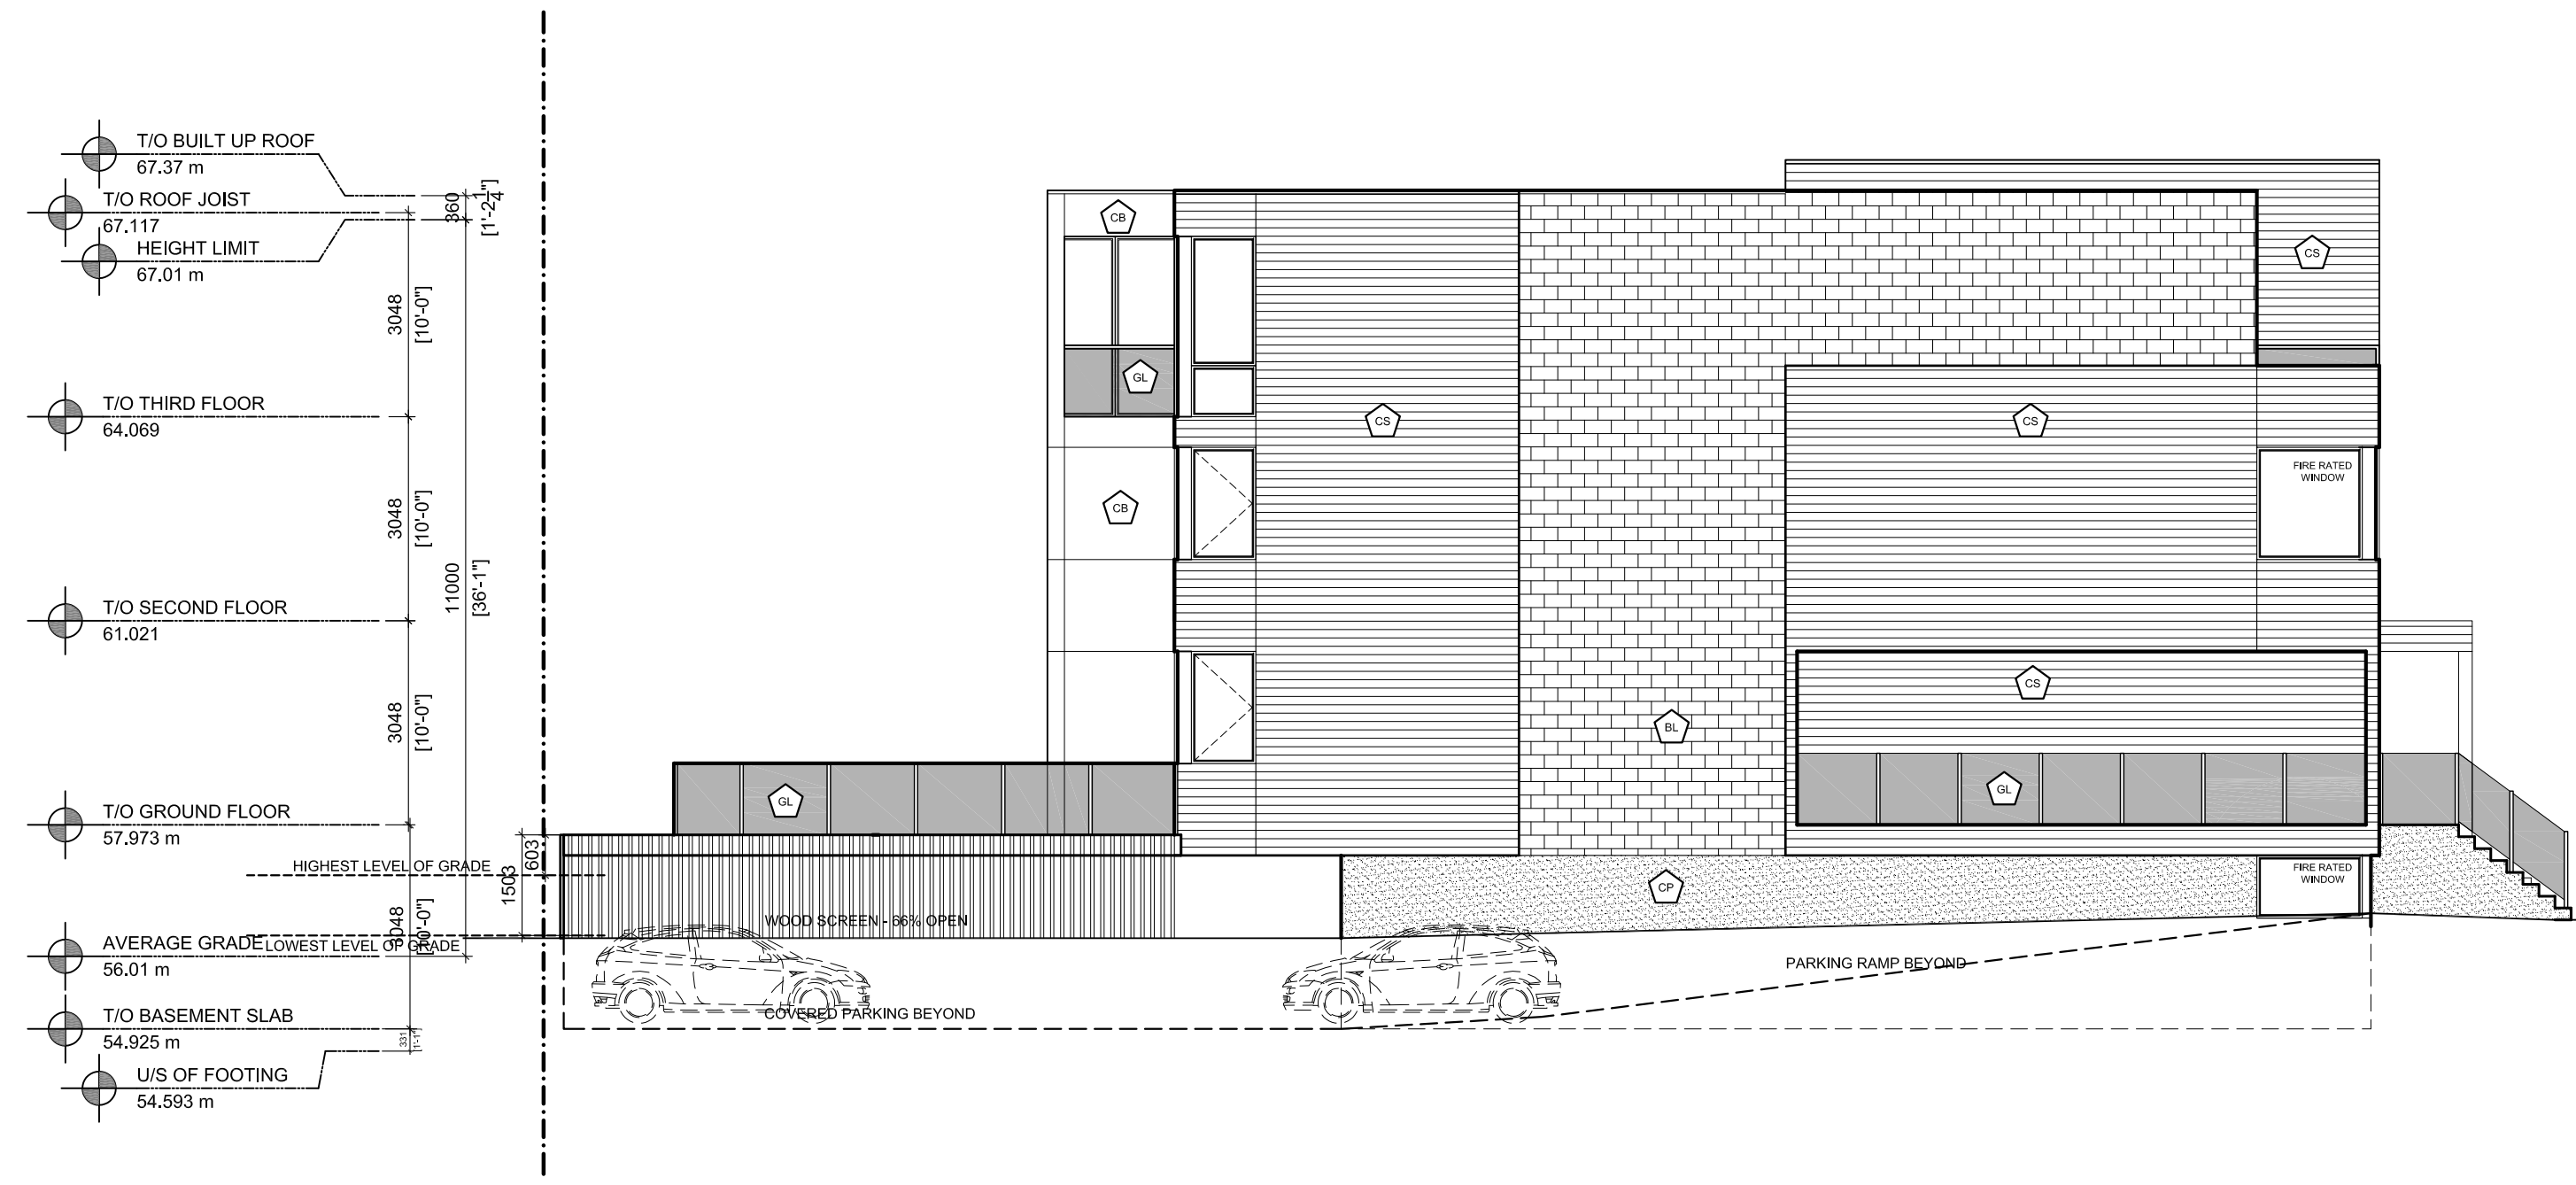


1 SOUTH ELEVATION  
A2.0 1:100



1 WEST ELEVATION  
A2.0 1:100



1 NORTH ELEVATION  
A2.0 1:100

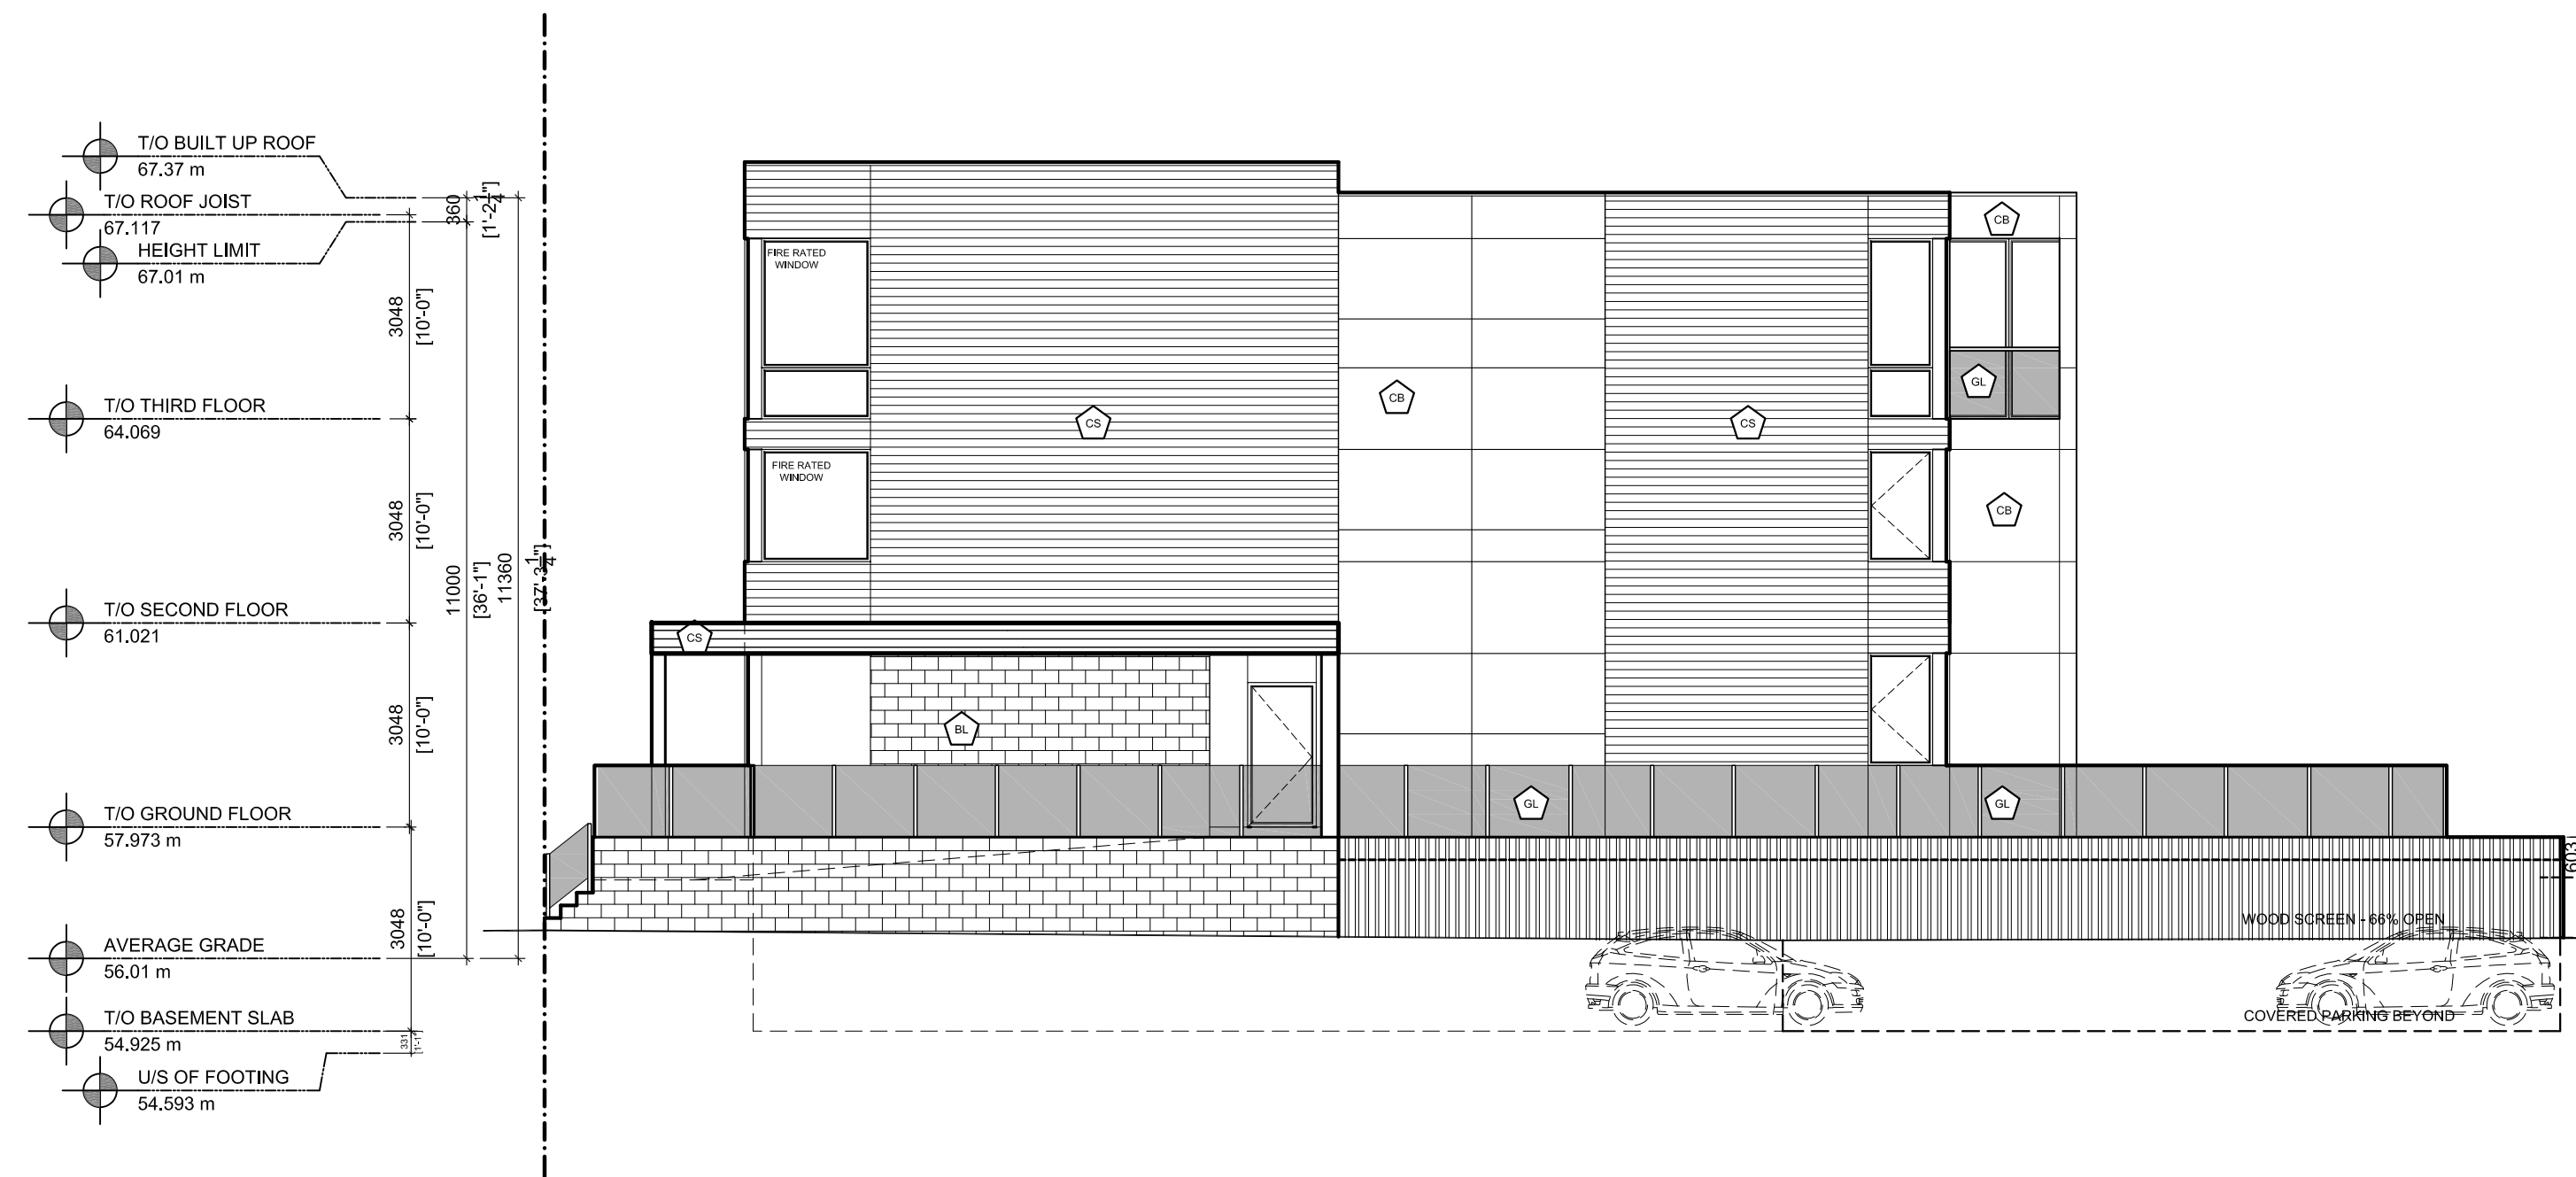

1 EAST ELEVATION  
A2.0 1:100

### GENERAL NOTES

- A THE CONTRACTOR SHALL CHECK AND VERIFY ALL DIMENSIONS ON SITE AND REPORT ALL DISCREPANCIES TO THE ARCHITECT.
- B DO NOT SCALE DRAWINGS.
- C ALL WORK SHALL COMPLY WITH THE ONTARIO BUILDING CODE AND THE REQUIREMENTS OF ALL AUTHORITIES HAVING JURISDICTION.
- D THIS DRAWING IS THE EXCLUSIVE PROPERTY OF CHRISTOPHER SIMMONDS ARCHITECT INC. COPYRIGHT RESERVED.


### MATERIAL SCHEDULE

BL	ARCHITECTURAL CONCRETE BLOCK
CB	CEMENT BOARD
CP	CEMENT PARGING
CS	COMPOSITE SIDING
FA	ALUMINUM CLAD FASCIA c/w 2x10 FASCIA BOARD & 1x4 TRIM BOARD
GL	HEAT STRENGTHENED LAMINATED GLASS
IM	INSULATED METAL DOOR
MC	PRE-FINISHED METAL CAP FLASHING
MF	PRE-FINISHED METAL FLASHING
MS	PRE-FINISHED METAL SILL FLASHING
MSC	PRE-FINISHED METAL TRIM FLASHING CONCEALED
MT	PRE-FINISHED METAL TRIM FLASHING
MA	PRE-FINISHED ALUMINUM

01 APRIL 17 2014 ISSUED FOR REZONING

No. DATE DESCRIPTION

ARCHITECT'S SEAL: PROJECT NORTH:

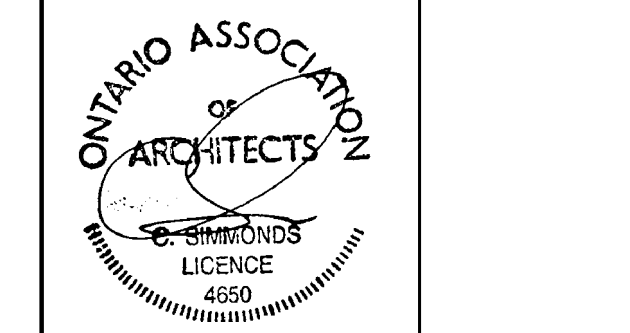

**Christopher Simmonds**  
Architect

THE ANNEX/46CECLES ST. OTTAWA ON K1R 6S3  
613.567.7888 PHONE / 613.567.7528 FAX  
csarchitect.com

PROJECT:  
67-71 MARQUETTE AVE.  
CAPITAL VIEW DEVELOPMENTS

DRAWING TITLE:  
BUILDING ELEVATIONS

DATE: NOV. 8, 2013 DRAWING No:  
SCALE: 1:100  
DRAWN BY: JAH  
JOB No: 509-15

A-2.0