
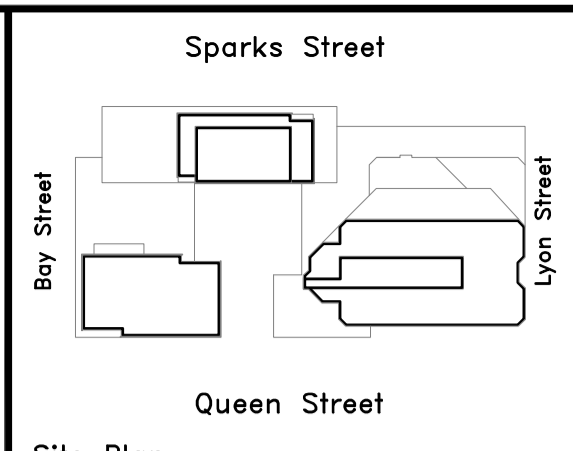


Plot Time: Jun 25, 2015 - 1:50pm  
 Drawing Name: R:\6409\CAD\SPA\A-002.dwg

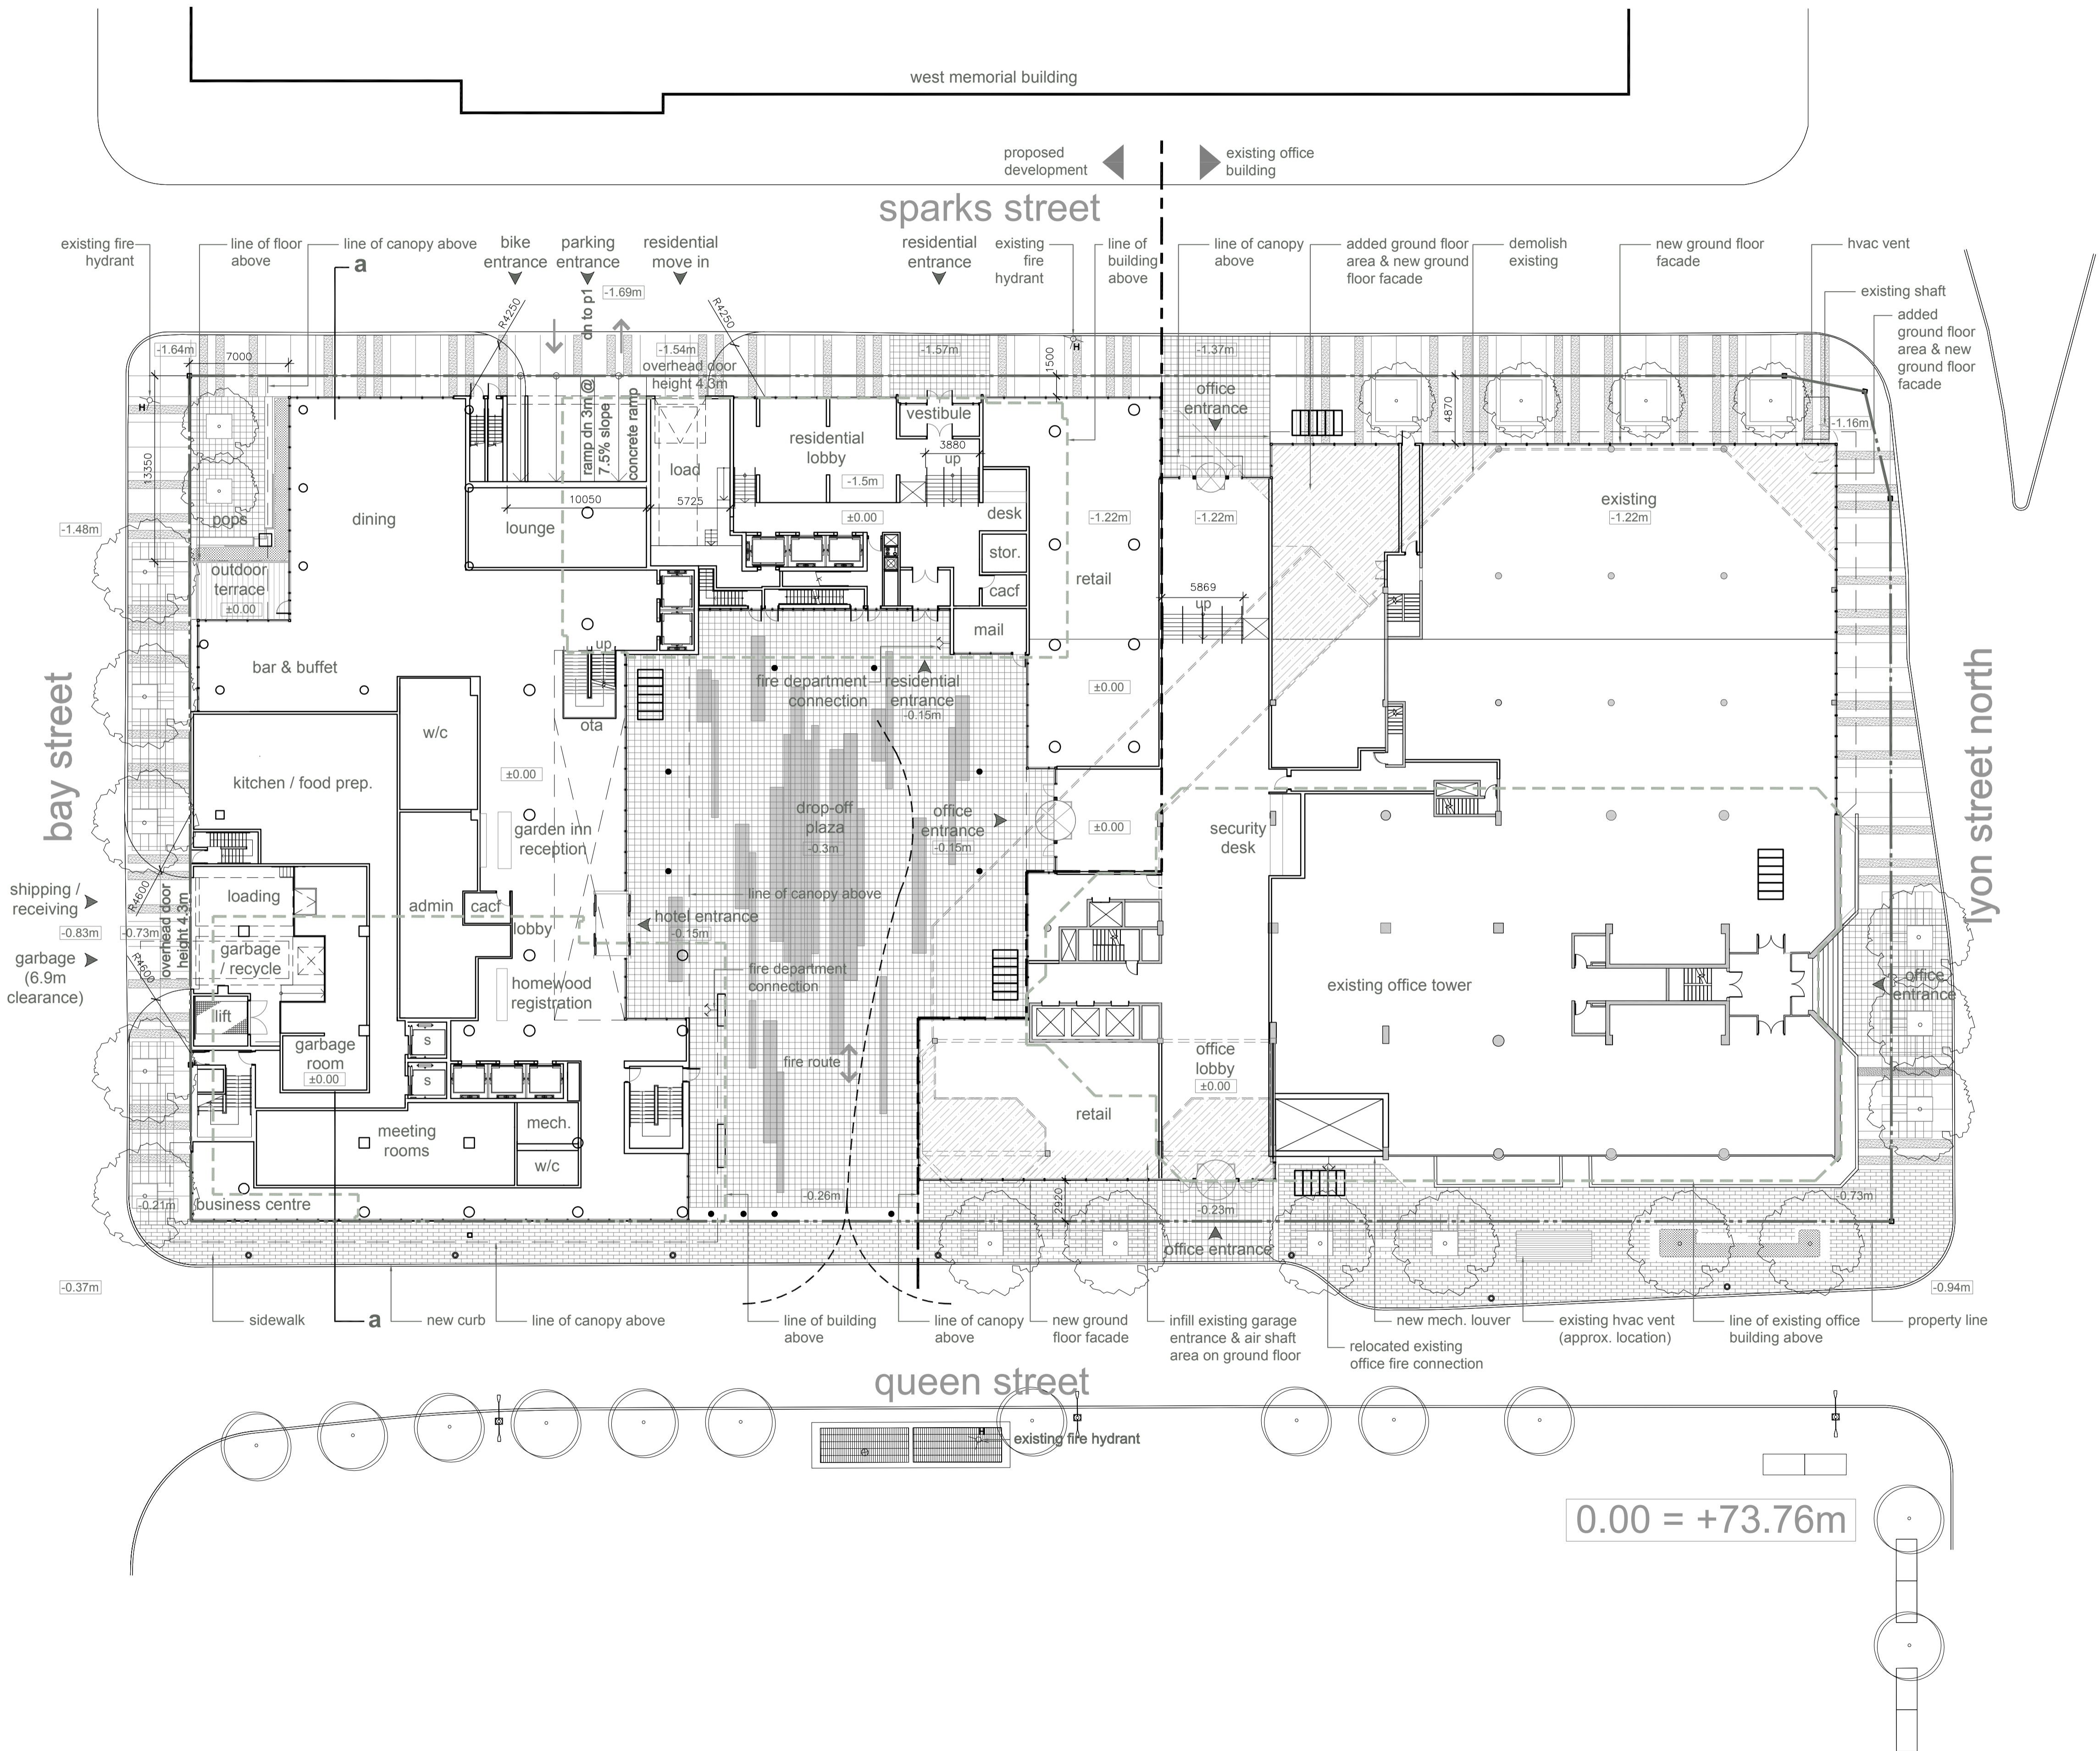

**Site Plan**

Issue	Description	Date
B	Site Plan Control	26JUN2015

**ISSUES/REVISIONS**

Issue	Description	Date
B	Site Plan Control	26JUN2015

ONTARIO ASSOCIATION OF ARCHITECTS  
 ROBERT SAMPSON  
 LICENCE 4274

Property boundary information was derived from topographic plan of survey of LOTS 13, 14 & PART OF LOT 12 (South of Sparks St) LOTS 12, 13, 14 & PART OF LOT 15 (North of Queen St) REGISTERED PLAN No. 3922 CITY OF OTTAWA prepared by Stantec Geospatial Ltd. June 04, 2015

**WZMH ARCHITECTS**  
 95 St. Clair Av W  
 Suite 1500  
 Toronto, Ontario  
 Canada M4V 1N6  
 T 416.961.4111  
 F 416.961.3176

**Morguard**  
 350 SPARKS STREET  
 350 Sparks Street, Ottawa,  
 K1R 7S8

Sheet Title:  
**SITE PLAN**

Scale: 1:250

Project Number: 06409.000

Drawing Number: A-002

0.00 = +73.76m