


TREE INVENTORY						
TREE NUMBER	BOTANICAL NAME	COMMON NAME	рвн	HEALTH	ACTION	COMMENTS
1	Acer negundo	Manitoba Maple	55	Fair	To be removed	
2	Acer negundo	Manitoba Maple	36	Good	To be preserved	Leaning into site. Pruning required

SITE DESCRIPTION:
THE SITE IS OF LOW ENVIRONMENTAL VALUE, DUE TO THE NUMBER OF TREES AND THE SPECIES. THERE ARE 20 TREES UNDER 10 DBH THAT HAVE BEEN PLANTED BY THE OWNER ON THE SITE AS PART OF THE TEMPORARY PARK. 2 MANITOBA MAPLES ARE LOCATED ON THE ADJACENT PROPERTY WITHIN 2-3M OF THE PROPERTY LINE. ONE OF THE MANITOBA MAPLES IS A DISTINCTIVE TREES (COMBINED DBH OVER 50cm). THERE IS NO SURFACE WATER, AND NO STEEP SLOPES ON THE SITE.

NOTES:
TREES SURVEYED RANGE FROM GOOD TO FAIR , AND TREE #2 IS LEANING ONTO THE SITE

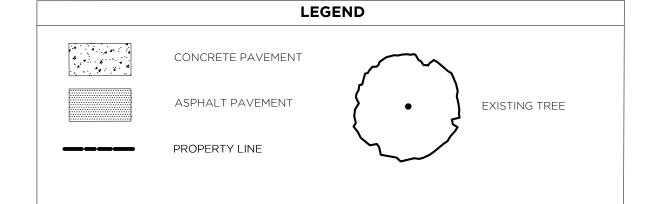



<u></u>

RICHCRAFT™ Group of Companies


### SUBMISSION INFORMATION:

- RICHCRAFT GROUP OF COMPANIES
  2280 ST. LAURENT BLVD SUITE 201
  OTTAWA, ON KIG 4K1
  KEVINY@RICHCRAFT.COM
- APPLICANT FOTENN CONSULTANTS 223 MCLEOD STREET OTTAWA, ON K2P 0Z8 613.730.5709
- . AUTHOR
  GREGORY VELIS, BLA, OALA,
  ISA # ON-2008A
  FOTENN CONSULTANTS
  223 MCLEOD STREET
  OTTAWA, ON K2P 0Z8
  613.730.5709 x241
- 4 MUNICIPAL ADRESS OF THE SITE 590 RIDEAU STREET OTTAWA, ON KIN

FOR SITE PLAN APPLICATION FOR SITE PLAN APPLICATION



MILESTONE / FAIT SAILLANT

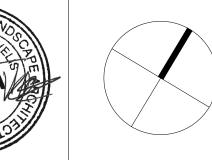

PROJECT / LOCATION / PROJET / ENDROIT

# 594 RIDEAU


594 RIDEAU STREET, OTTAWA, ONTARIO

DRAWING / DESSIN

## **CURRENT VEGETATION**

DESIGNED BY / CONCU PAR

SCALE / ECHELLE

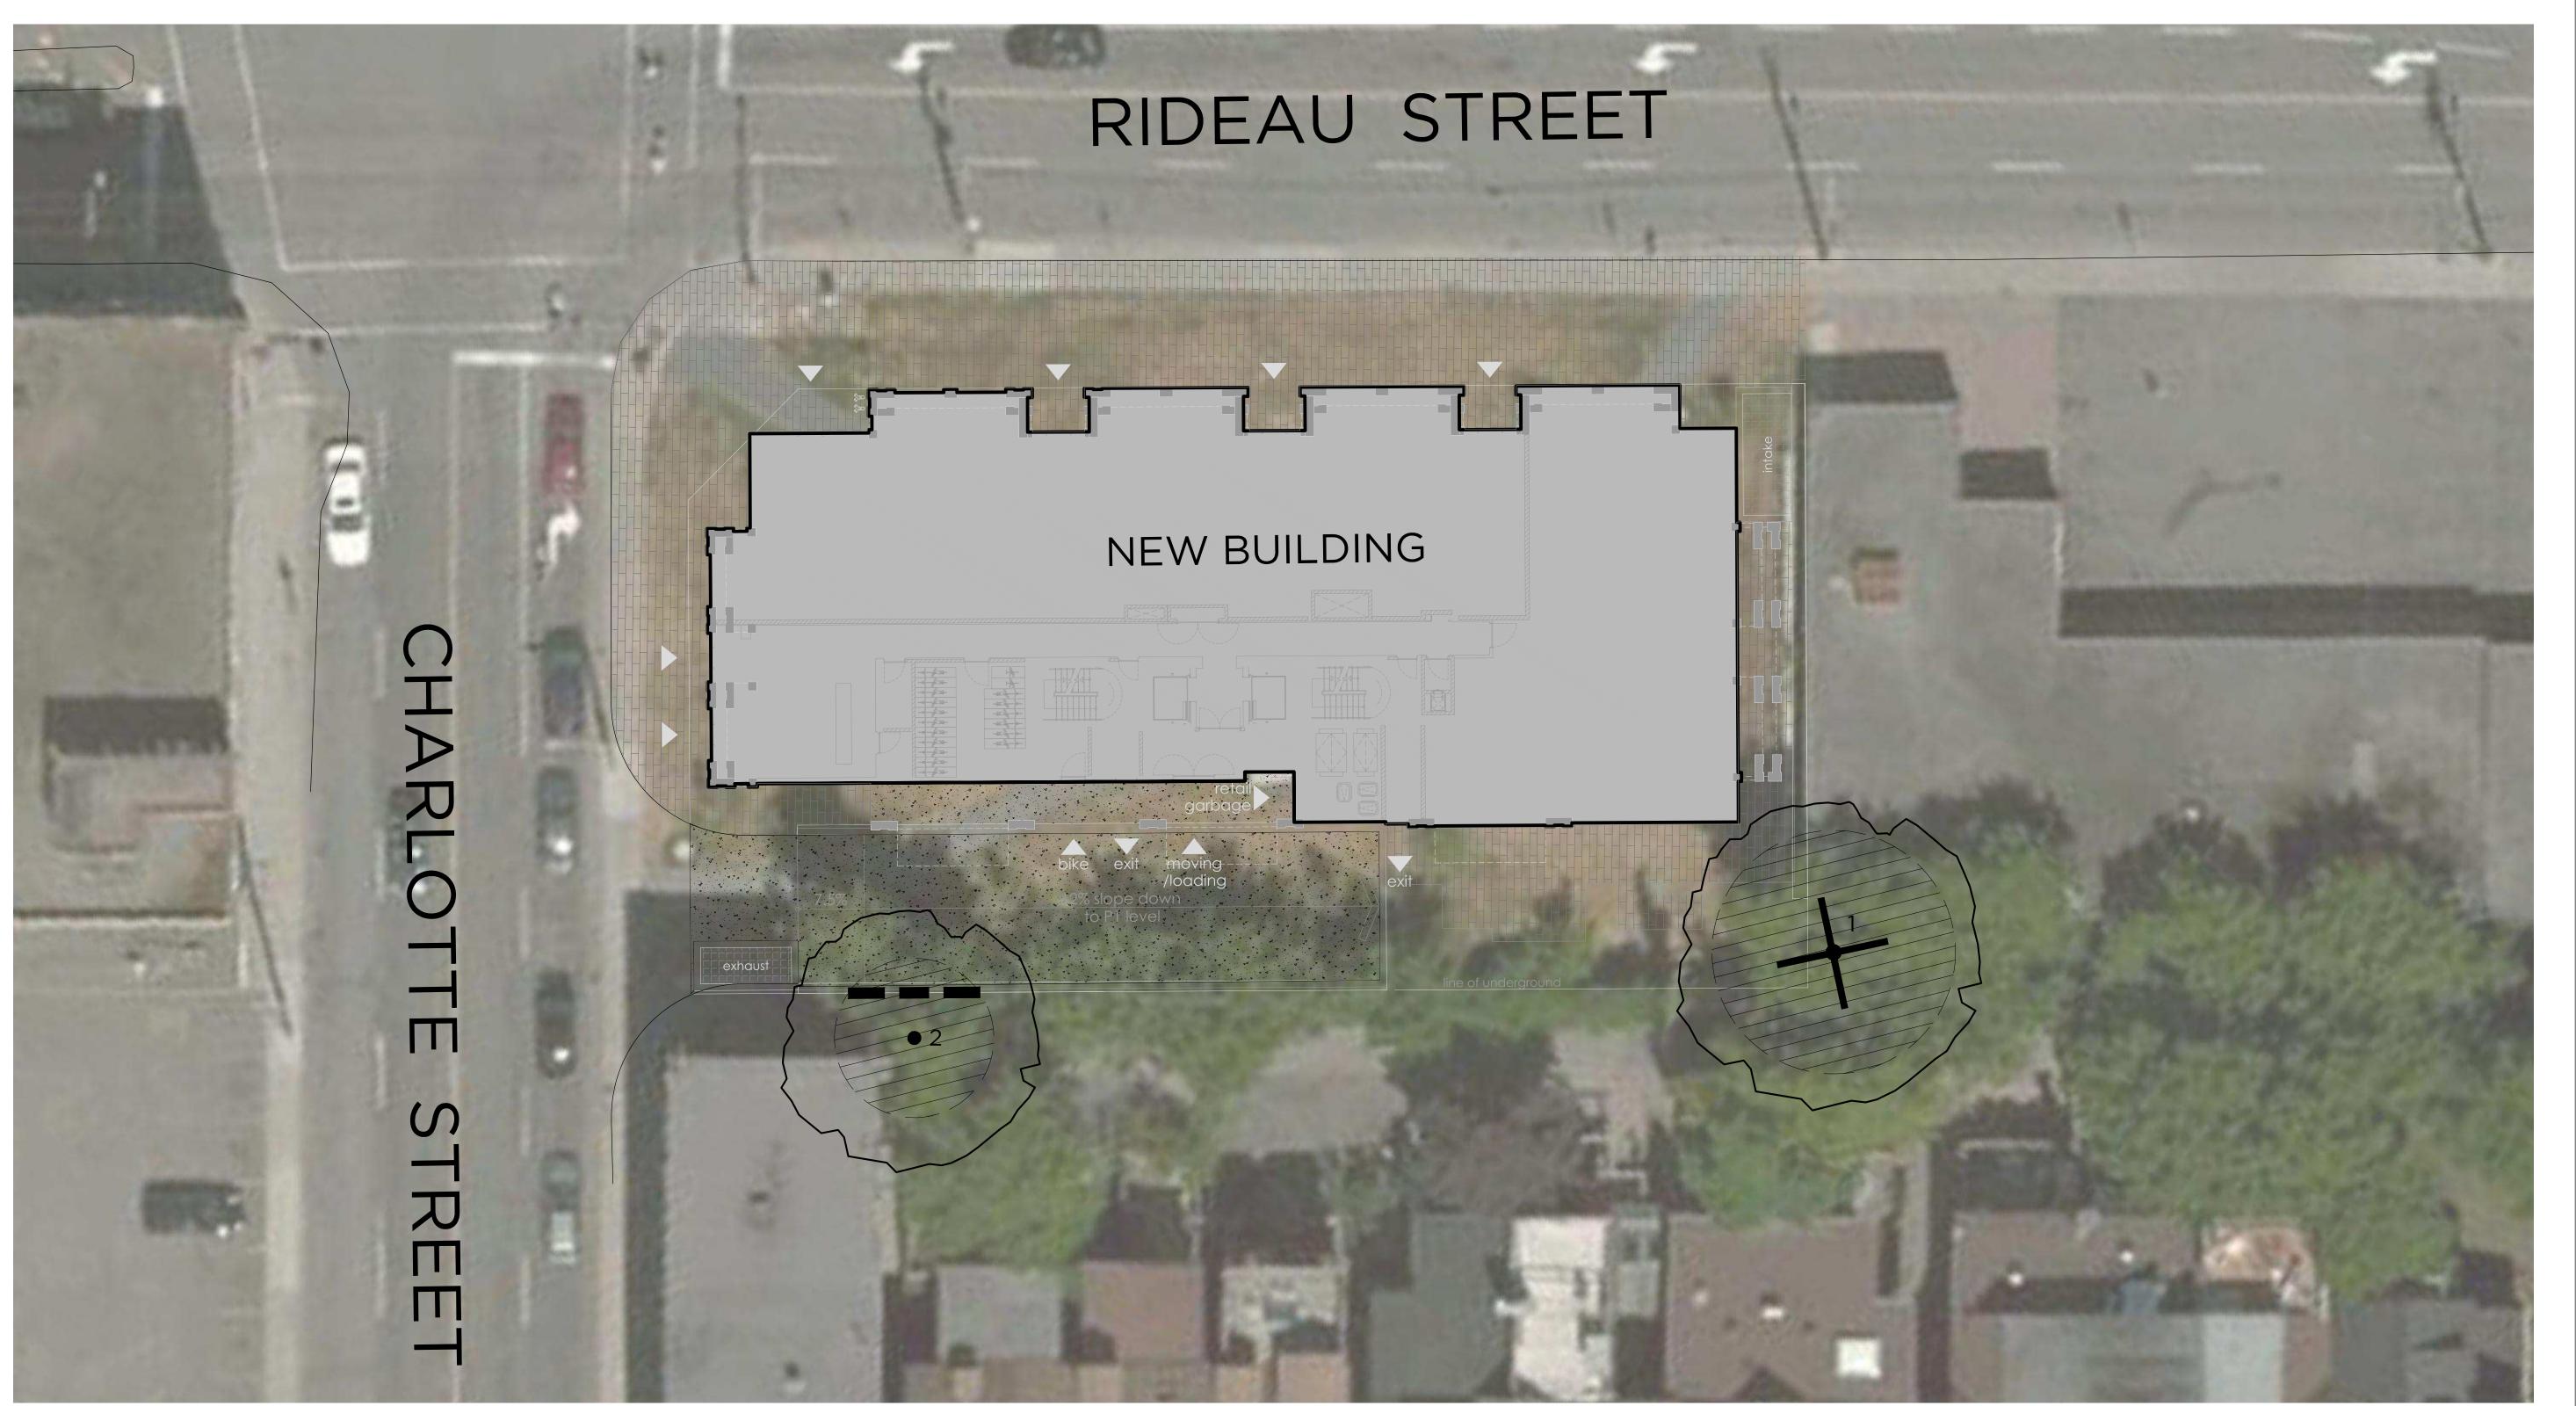

TREE	INVENTORY

TREE NUMBER	BOTANICAL NAME	COMMON NAME	DВН	HEALTH	ACTION	COMMENTS
1	Acer negundo	Manitoba Maple	55	Fair	To be removed	
2	Acer negundo	Manitoba Maple	36	Good	To be preserved	Leaning into site. Pruning required

THE SITE IS OF LOW ENVIRONMENTAL VALUE, DUE TO THE NUMBER OF TREES AND THE SPECIES. THERE ARE 20 TREES UNDER 10 DBH THAT HAVE BEEN PLANTED BY THE OWNER ON THE SITE AS PART OF THE TEMPORARY PARK. 2 MANITOBA MAPLES ARE LOCATED ON THE ADJACENT PROPERTY WITHIN 2-3M OF THE PROPERTY LINE. ONE OF THE MANITOBA MAPLES IS A DISTINCTIVE TREES (COMBINED DBH OVER 50cm). THERE IS NO SURFACE WATER, AND NO STEEP SLOPES ON THE SITE.

TREES SURVEYED RANGE FROM GOOD TO FAIR , AND TREE #2 IS LEANING ONTO THE SITE SIGNIFICANTLY AND WILL REQUIRE PRUNING

## TREE PROTECTION NOTES:


THE TWO TREES ON THE ADJACENT PROPERTY SHALL BE PROTECTED USING THE


FOLLOWING PROTECTION MEASURES:

CRITICAL ROOT ZONE (CRZ) = D x 10cm D = DIAMETER OF TRUNK

- 1. ERECT PROTECTION FENCING AT THE CRITICAL ROOT ZONES (CRZ) OF TREES. 2. DO NOT PLACE ANY MATERIAL OR EQUIPMENT WITHIN THE CRZ OF THE TREE.
- 3. DO NOT ATTACH ANY SIGNS, NOTICES, OR POSTERS TO THE REMAINING TREES.
- 4. DO NOT RAISE OR LOWER THE EXISTING GRADE WITHIN THE CRZ WITHOUT APPROVAL OF THE CONSULTANT.
- 6. DO NOT DAMAGE THE ROOT SYSTEM, TRUNK, OR BRANCHES OF ANY TREE. 7. ENSURE THAT EXHAUST FUMES FROM ALL EQUIPMENT ARE NOT DIRECTED TOWARDS ANY TREE'S CANOPY.

5. TUNNEL OR BORE WHEN DIGGING WITHIN THE CRZ OF A TREE.

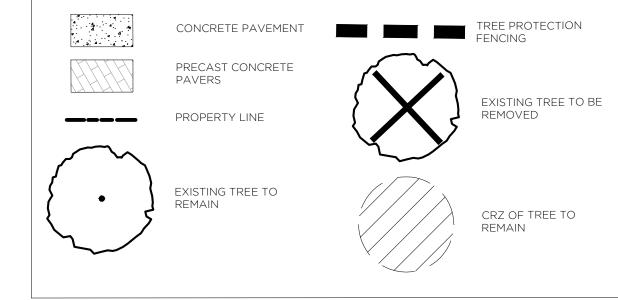

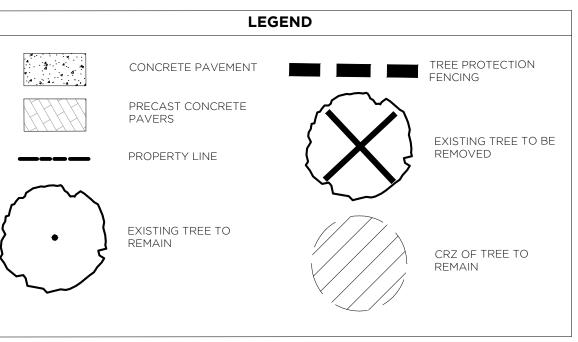








### SUBMISSION INFORMATION:

- RICHCRAFT GROUP OF COMPANIES 2280 ST. LAURENT BLVD SUITE 201 OTTAWA, ON K1G 4K1 KEVINY@RICHCRAFT.COM
- FOTENN CONSULTANTS 223 MCLEOD STREET OTTAWA, ON K2P 0Z8 613.730.5709
- GREGORY VELIS, BLA, OALA, ISA # ON-2008A FOTENN CONSULTANTS 223 MCLEOD STREET OTTAWA, ON K2P 0Z8 613.730.5709 x241
- MUNICIPAL ADRESS OF THE SITE 590 RIDEAU STREET OTTAWA, ON K1N

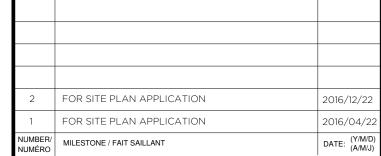

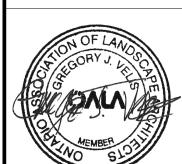

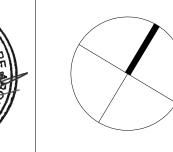

PROJECT / LOCATION / PROJET / ENDROIT

# 594 RIDEAU

594 RIDEAU STREET, OTTAWA, ONTARIO

DRAWING / DESSIN PROPOSED **DEVELOPMENT +** CONSERVED

VE	GETATION		
DESIGNED BY / CONCU PAR	G.V. SHEET NO. / FEUILLE No.		
DRAWN BY / DESSINE PAR	GV		

SCALE / ECHELLE