


Drawing Remains the Property of Gino J. Aiello Landscape Architect. Copyright Reserved by Gino J. Aiello Landscape Architect. Do Not Use or Reproduce Without Approval of Gino J. Aiello. Do Not Use For Construction Unless Signed By Landscape Architect. Contractor is Responsible for Verification of Site Locations of all Utilities. Report any Discrepancies Between Site and Drawing Immediately to Gino J. Aiello.

- Existing Tree to Remain
- Proposed Deciduous Tree
- Proposed Coniferous Tree
- Below Grade Servicing per Civil
- Overhead Wires

No	Revision	Date
2	For Site Plan Control	January 16 2017
1	For Review/Coordination	January 11 2017

R E V I S I O N S

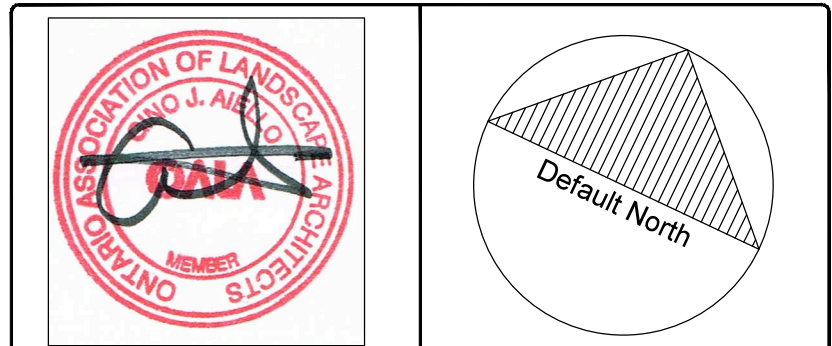

Property Owner **WALL SOUND**  
2434894 Ontario Inc.

Consultant  
Gino J. Aiello landscape architect  
gino@gjala.com (613) 852 1343  
50 Camelot Drive, Nepean, Ontario K2G 5X8

Project **Wall Sound - Phased Office/ Warehouse**  
210 / 220 Maple Creek Court, Carp Ontario

Drawing **Landscape Plan**


Drawn By: GJA  
Design By: GJA  
Date: January 2017  
Scale: 1:400

Sheet Number  
**L1**

Plant List - Trees -Wall Sound 210/220 Maple Creek Court Carp Ontario

Code	Qty.	Botanical Name	Common Name	Size	Condition
AR	3	Acer rubrum	Red Maple	70mm cal	B + B specimen
AS	3	Acer saccharum	Sugar Maple	70mm cal	B + B specimen
AB	3	Abies balsamea	Balsam Fir	1.75m Ht.	B + B specimen
LL	1	Larix laricina	Eastern Larch / Tamarack	1.75m Ht.	B + B specimen
PG	3	Picea glauca	White Spruce	2.0m Ht.	B + B specimen
PS	1	Pinus strobus	White Pine	1.5m Ht.	B + B specimen

TURF AREAS TO BE SEED C/W 150MM DEPTH TOPSOIL ON APPROVED SUBGRADE. Fine Fescue/Kentucky Bluegrass Seed.  
PLANTING MIX TO BE APPROVED BY LANDSCAPE ARCHITECT.  
ALL PLANT MATERIAL TO MEET CNLA STANDARDS, AND BE APPROVED BY LANDSCAPE ARCHITECT PRIOR TO PLANTING.  
REFER TO CIVIL ENGINEER'S DRAWING FOR ELEVATIONS / GRADING.  
ALL WORK TO INCLUDE 1 YEAR WARRANTY FROM DATE OF FINAL ACCEPTANCE.  
MAINTAIN ALL AREAS UNTIL FINAL ACCEPTANCE, INCLUDING MOWING OF TURF, WEEDING OF BEDS, WATERING, SWEEPING HARD SURFACES.  
PROVIDE WATERING OF ALL TURF AND PLANT MATERIAL AS REQUIRED FOR PROPER ESTABLISHMENT, UNTIL END OF WARRANTY PERIOD.  
The Landscape Plan is to be read in conjunction with the grading and survey plan, underground services engineering drawings, construction details and contract documents and cannot be used for construction until signed by the landscape architect. Bare root material to be planted in season only. All plant material locations to be staked on site by the landscape contractor and checked by the landscape architect prior to planting. All trees to be preserved on or directly adjacent to the site will be protected. Plant material are to be installed a minimum of: 3.0m away from any part of any hydro transformer, 3.0m corridor between a fire hydrant and the curb, a 2.5m radius beside or behind a fire hydrant, 2.0m from any servicing/utility line or structure.

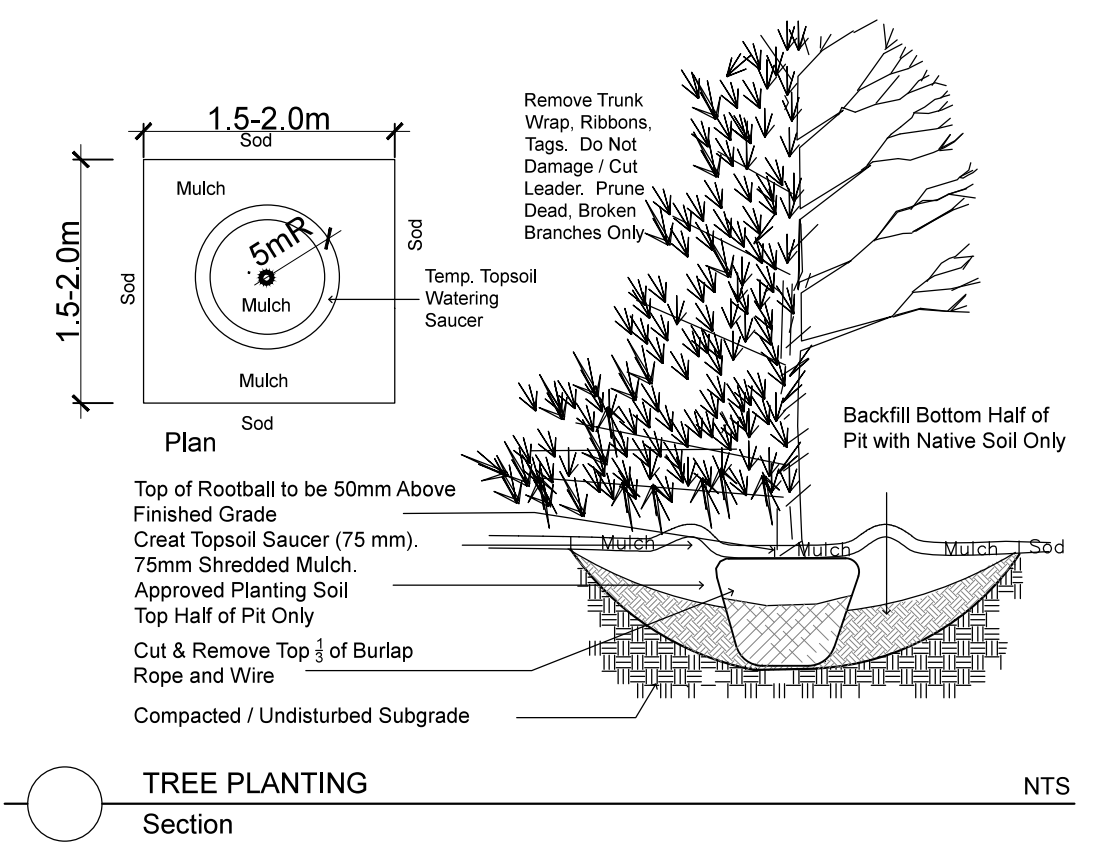

D07-##-##-###