


PARTIAL SITE PLAN

LIGHT FIXTURE SCHEDULE								
UNIT	DESCRIPTION	NOM. DIM'N	LAMP	LENS	WATTS	MEAN LUMENS	VOLTAGE	NOTES
E1	EXTERIOR WALL LUMINAIRE	11.5" X 9"	LED	-	35	4412	120	LITHONIA LIGHTING-ARCHITECTURAL WALL SCONCE WEDGE2 LED P4 40K 80 CRI VF MVOLT DBLXD. MOUNTING HEIGHT: 4270

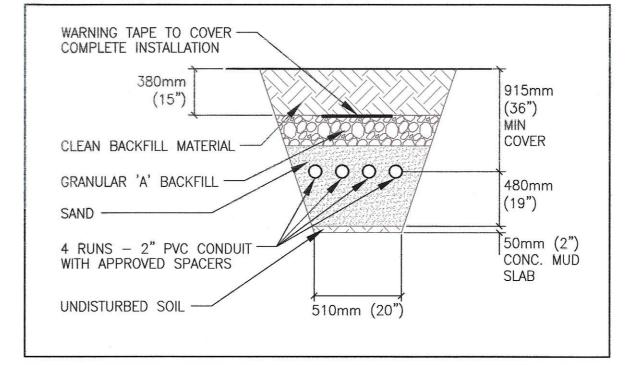

PVC DUCTS FOR FUTURE PHASES DETAIL-1

USE AND INTERPRETATION OF DRAWINGS:

DRAWINGS ARE NOT TO BE SCALED.

BY USE OF THE DRAWINGS FOR CONSTRUCTION OF THE PROJECT, THE OWNER REPRESENTS THAT HE HAS REVIEWED AND APPROVED THE DRAWINGS. THE CONTRACTOR REPRESENTS THAT HE HAS VISITED THE SITE, FAMILIARIZED HIMSELF WITH THE LOCAL CONDITIONS, VERIFIED FIELD DIMENSIONS AND CORRELATED HIS OBSERVATIONS WITH THE REQUIREMENTS OF THE CONTRACT DOCUMENTS.

THIS DRAWING ILLUSTRATES THE WORK TO BE DONE. THE ENGINEER IS NOT RESPONSIBLE FOR THE MEANS, METHODS, TECHNIQUES, SEQUENCES, AND PROCEDURES USED TO DO THE WORK, OR THE SAFETY ASPECTS OF CONSTRUCTION, AND NOTHING ON THIS DRAWING EXPRESSED OR IMPLIED CHANGES THIS CONDITION. CONTRACTOR SHALL DETERMINE ALL CONDITIONS AT THE SITE AND SHALL BE RESPONSIBLE FOR KNOWING HOW THEY AFFECT THE WORK.

UNAUTHORIZED CHANGES:

IN THE EVENT THE CLIENT, THE CLIENTS CONTRACTORS OR SUBCONTRACTORS, OR ANYONE FOR WHOM THE CLIENT IS LEGALLY LIABLE MAKES OR PERMITS TO BE MADE ANY CHANGES TO ANY REPORTS, PLANS, SPECIFICATIONS OR OTHER CONSTRUCTION DOCUMENTS PREPARED BY EFI WITHOUT OBTAINING EFI'S PRIOR WRITTEN CONSENT, THE CLIENT SHALL ASSUME FULL RESPONSIBILITY FOR THE RESULTS OF SUCH CHANGES. THEREFORE THE CLIENT AGREES TO WAIVE ANY CLAIM AGAINST EFI AND TO RELEASE EFI FROM ANY LIABILITY ARISING DIRECTLY OR INDIRECTLY FROM SUCH CHANGES.

IN ADDITION, THE CLIENT AGREES, TO THE FULLEST EXTENT PERMITTED BY LAW, TO INDEMNIFY AND HOLD HARMLESS EFI FROM ANY DAMAGES, LIABILITIES OR COST, INCLUDING REASONABLE ATTORNEY'S FEES AND COST OF DEFENSE, ARISING FROM SUCH

IN ADDITION, THE CLIENT AGREES TO INCLUDE IN ANY CONTRACTS FOR CONSTRUCTION APPROPRIATE LANGUAGE THAT PROHIBITS THE CONTRACTOR OR ANY SUBCONTRACTORS OF ANY TIER FROM MAKING ANY CHANGES OR MODIFICATIONS TO EFI'S CONSTRUCTION DOCUMENTS WITHOUT PRIOR WRITTEN APPROVAL OF EFI AND THAT FURTHER REQUIRES THE CONTRACTOR TO INDEMNIFY BOTH EFI AND THE CLIENT FROM ANY LIABILITY OR COST ARISING FROM SUCH CHANGES MADE WITHOUT SUCH PROPER AUTHORIZATION.

REFERENCES

NO. REF.	NO. DWG.	TITLE	BY
1	SP1	SITE PLAN	M.PERRY
2	6520E001	NOTES, LEGENDS & SCHEDULES	EFI

2020/05/25	1	GENERAL REVISIONS	KW	GC
DATE	REV.	REVISIONS	BY	APP'D

DRAWING ISSUED FOR:

☐ CLIENT REVIEW ☐ BID/TENDER ■ CONSTRUCTION



UNAUTHORIZED USE OF DATA; DISCLOSURE OF TECHNICAL INFORMATION CONTAINED HEREIN; OR REPRODUCTION OF THIS DOCUMENT IN WHOLE OR IN PART FOR USE BY THIRD PARTIES IS PROHIBITED WITHOUT PRIOR WRITTEN PERMISSION FROM LOWE, GRAVELLE & ASSOCIATES INC.



34 SOUTH BRANCH ROAD CORNWALL ON K6K 1T4 T: (613) 936-0148 F: (613) 936-8451

engineer@engineeringforindustry.com www.engineeringforindustry.com





BBS CONSTRUCTION (Ontario) LTD.

WALL SOUND LIGHTING STAGING 210 MAPLE CREEK CT, OTTAWA, ON

MAPLE CREEK WAREHOUSE PHASE 1 SITE PLAN AND TRENCH DETAILS

1180° 1			
SCALE: 1:500	DATE: 2020/01/31	DRAWN: A.B.	CHECKED: A.G.
PROJECT NO: 6520	DRAWING NO:	D1	REVISION: