

MAR.21 (D.S.T.)



8:00 AM



10:00 AM



12:00 PM



14:00 PM




16:00 PM

JUN.21 (D.S.T.)



8:00 AM

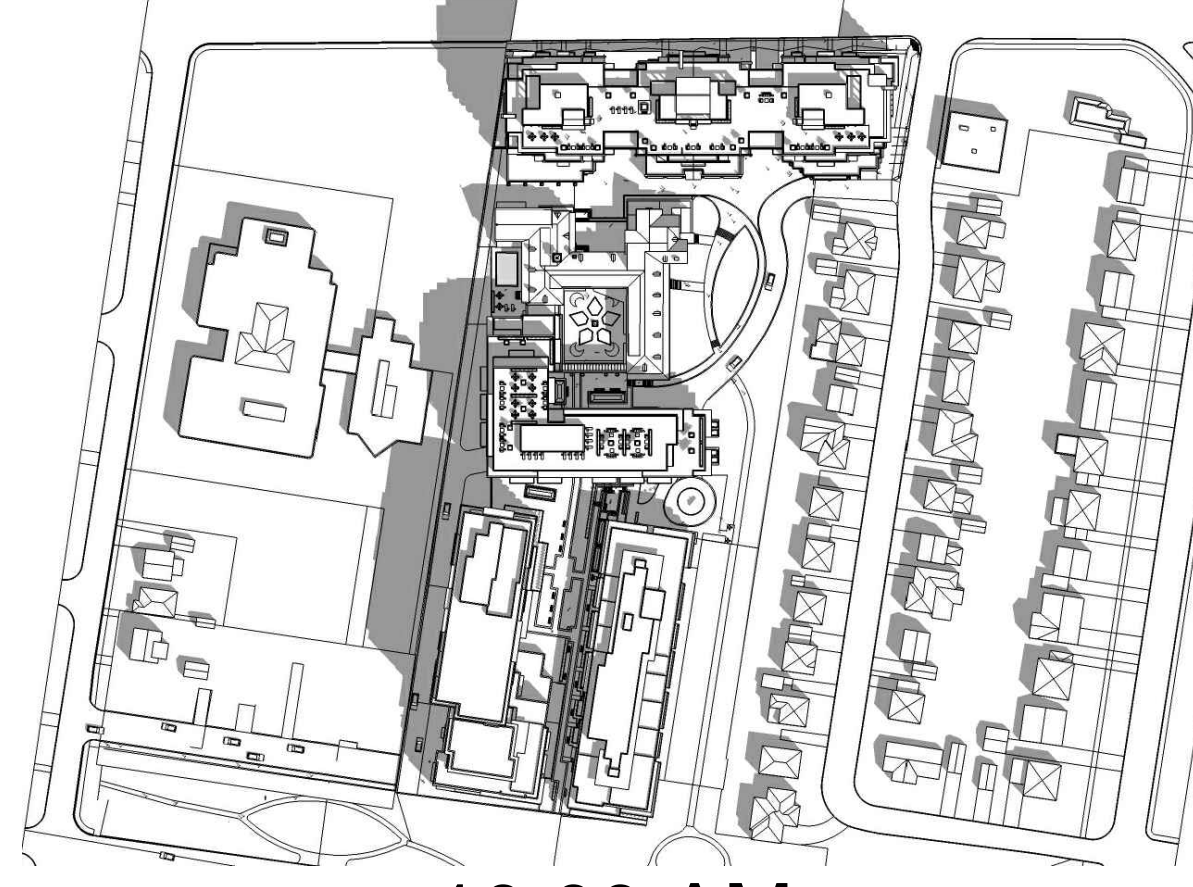

10:00 AM



12:00 PM



14:00 PM



16:00 PM

SEP.21 (D.S.T.)



8:00 AM




10:00 AM



12:00 PM




14:00 PM

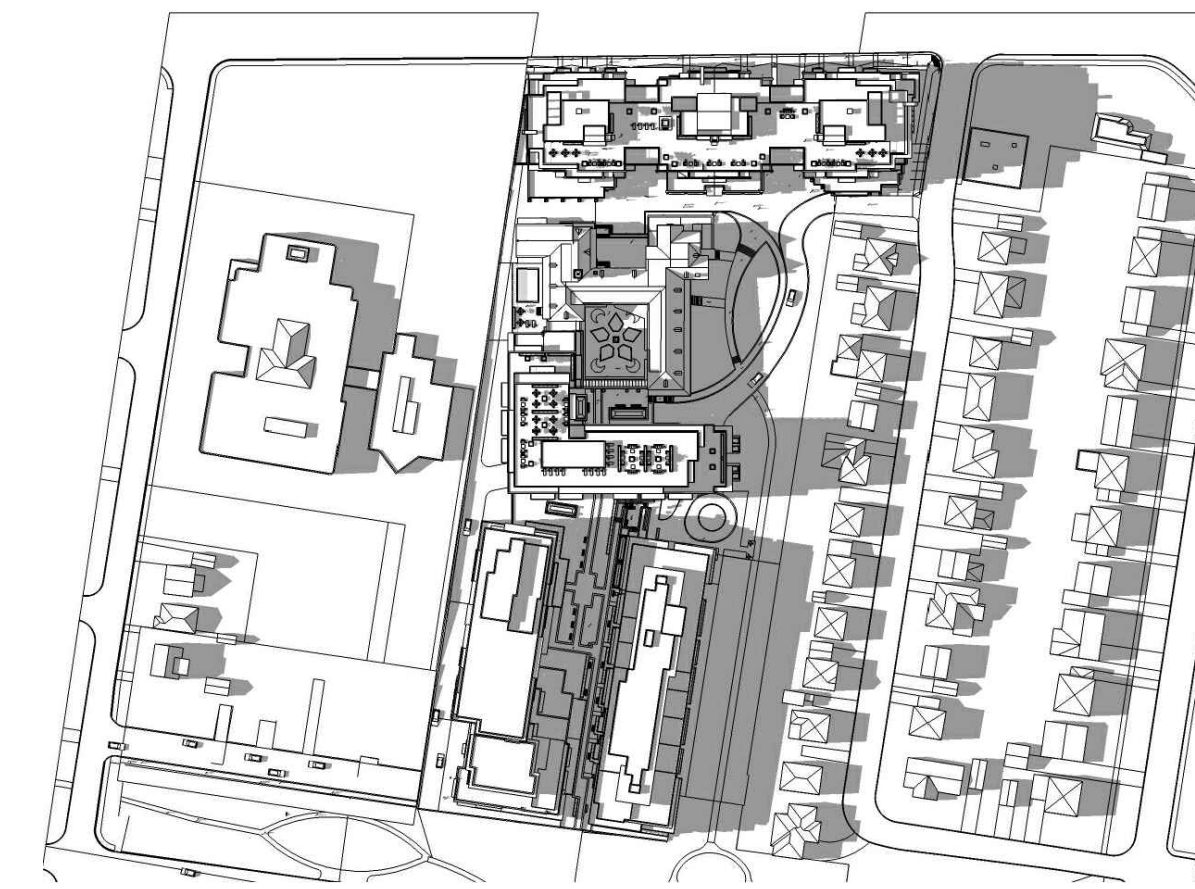

16:00 PM

DEC.21

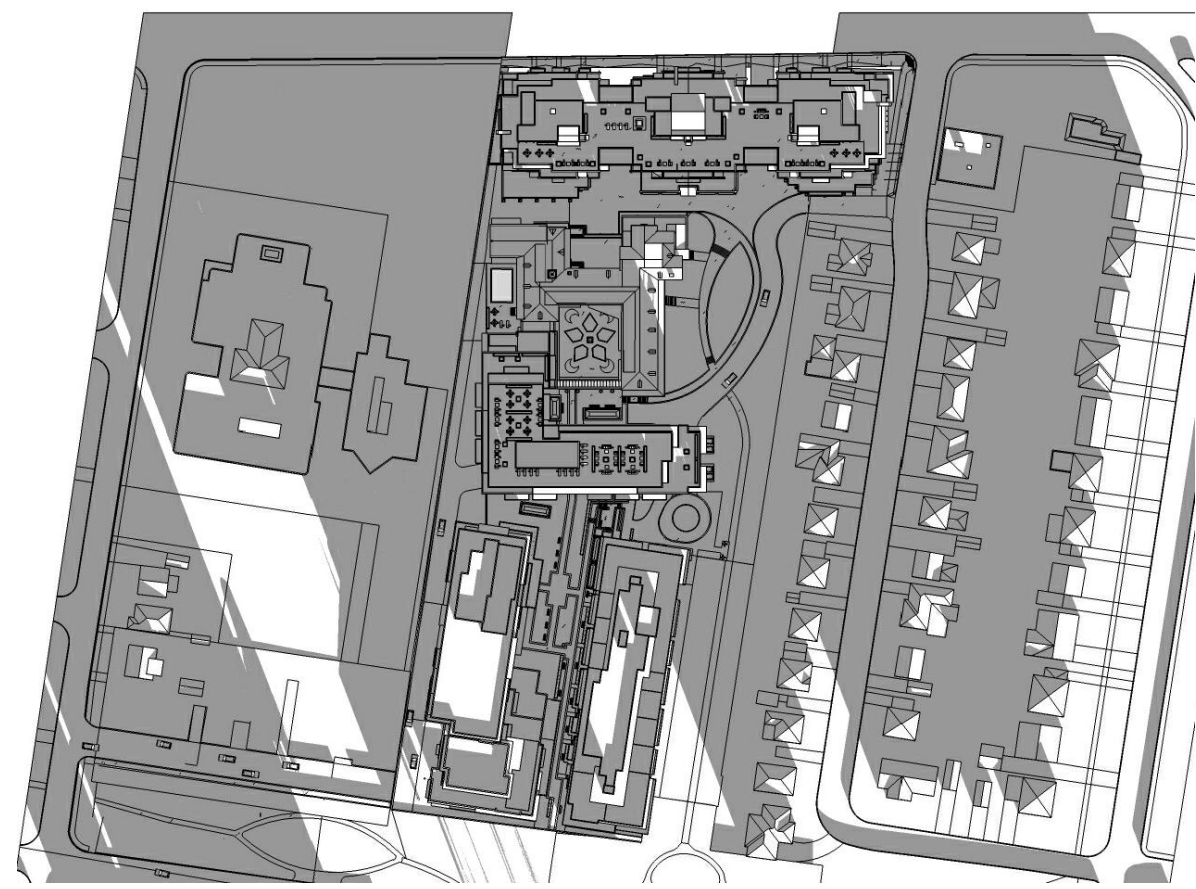

8:00 AM




10:00 AM



12:00 PM



14:00 PM

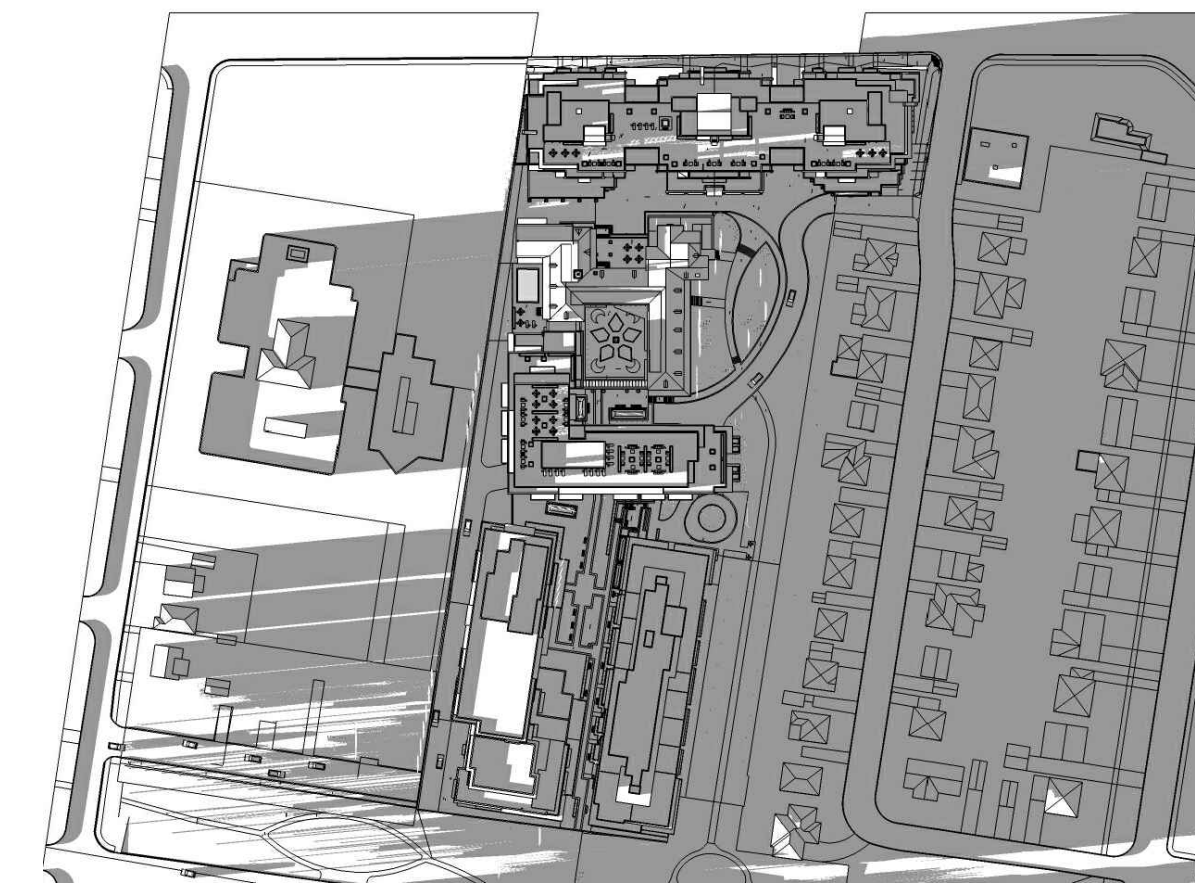

16:00 PM

OTTAWA-CARLETON
STANDARD CONDOMINIUM
PLAN NO.

PART 3 OF 4 PARTS, SHEET _____ OF _____ SHEETS

IT IS THE RESPONSIBILITY OF THE APPROPRIATE CONTRACTOR TO CHECK AND VERIFY ALL DIMENSIONS ON SITE AND TO REPORT ALL ERRORS AND/OR OMISSIONS TO THE ARCHITECT. ALL CONTRACTORS MUST COMPLY WITH ALL PERTINENT CODES AND BY-LAWS. THIS DRAWING MAY NOT BE USED FOR CONSTRUCTION UNTIL SIGNED BY THE ARCHITECT. DO NOT SCALE DRAWINGS.

NOTATION SYMBOLS:



- (00) INDICATES DRAWING NOTES, LISTED ON EACH SHEET.
- (01) INDICATES ASSEMBLY TYPE; REFER TO TYPICAL ASSEMBLIES SCHEDULED.
- (02) INDICATES WINDOW TYPE; REFER TO WINDOW ELEVATIONS AND DETAILS ON A900 SERIES.
- (03) INDICATES DOOR TYPE; REFER TO DOOR SCHEDULE AND DETAILS ON A900 SERIES.
- (04) TITLE
- (05) SCALE
- (06) DETAIL REFERENCE PAGE
- (07) DETAIL CROSS REFERENCE PAGE

GENERAL NOTES:

- (A) REFER TO TYPICAL ASSEMBLIES SHEET FOR WALL, PARTITION, ROOF CEILING & FLOOR TYPES.
- (B) FOR DOOR TYPES AND HARDWARE REQUIREMENTS REFER TO DOOR SCHEDULE ON A900 SERIES.
- (C) ALL INTERIOR DIMENSIONS ARE TAKEN FROM THE FACE OF DRYWALL.
- (D) ALL EXTERIOR DIMENSIONS ARE TAKEN FROM THE FACE OF CLADDING.
- (E) ALL EXTERIOR WALLS ARE TO BE TYPE 'W1' UNLESS NOTED OTHERWISE.
- (F) ALL INTERIOR PARTITIONS ARE TO BE TYPE 'P1' UNLESS NOTED OTHERWISE.

02	ISSUED FOR SPC PHASE 2A-2B	Mar 20, 19
01	ISSUED FOR ZONING AMENDMENT	Sept 6, 18
No.	DESCRIPTION	DATE

REVISIONS:

ARCHITECT SEAL:  NORTH ARROW: 

CLIENT: 
18 Antares Drive, Ottawa, Ontario K2E 1A9
Tel: (613) 236-7266, Ext. 222 Fax: (613) 236-7161
www.ashcroft-homes.com

ARCHITECT: **RODERICK LAHEY**
ARCHITECT INC
56 Beech Street, Ottawa, Ontario K1S 3J6
t.613.724.9932 f.613.724.1209 www.rodericklahey.ca

PROJECT TITLE:  **114 RICHMOND ROAD**
PHASE 2-A
OTTAWA ONTARIO

SHEET TITLE:
SHADOW STUDY

DRAWN: JS	CHECKED: JS
SCALE: NTS	SHEET No. A203
PROJECT No. 1630	