


Copyright Reserved
 The Contractor shall verify and be responsible for all dimensions. DO NOT scale the drawing, any errors or omissions shall be reported to Stantec without delay.
 The Copyright in all designs and drawings are the property of Stantec. Reproduction or use for any purpose other than that authorized by Stantec is forbidden.

KEY PLAN
 SCALE: N.T.S.

- Legend**
- 80.59 ORIGINAL GROUND
 - PROPOSED ELEVATION
 - 90.20 x DIRECTION & PERCENT FLOW
 - PROPOSED LOT CORNER ELEVATION
 - EXISTING ELEVATION AT LOT CORNER
 - x(89.96) PROPOSED SWALE INVERT ELEVATION
 - 3R NUMBER OF RISERS
 - PROPOSED CATCH BASIN
 - PROPOSED CATCH BASIN/ MANHOLE
 - DIRECTION OF OVERLAND FLOW
 - PROPOSED RETAINING WALL
 - PROPOSED DIRECTION OF FLOW
 - PROPERTY LINE
 - PHASE BOUNDARY

Notes

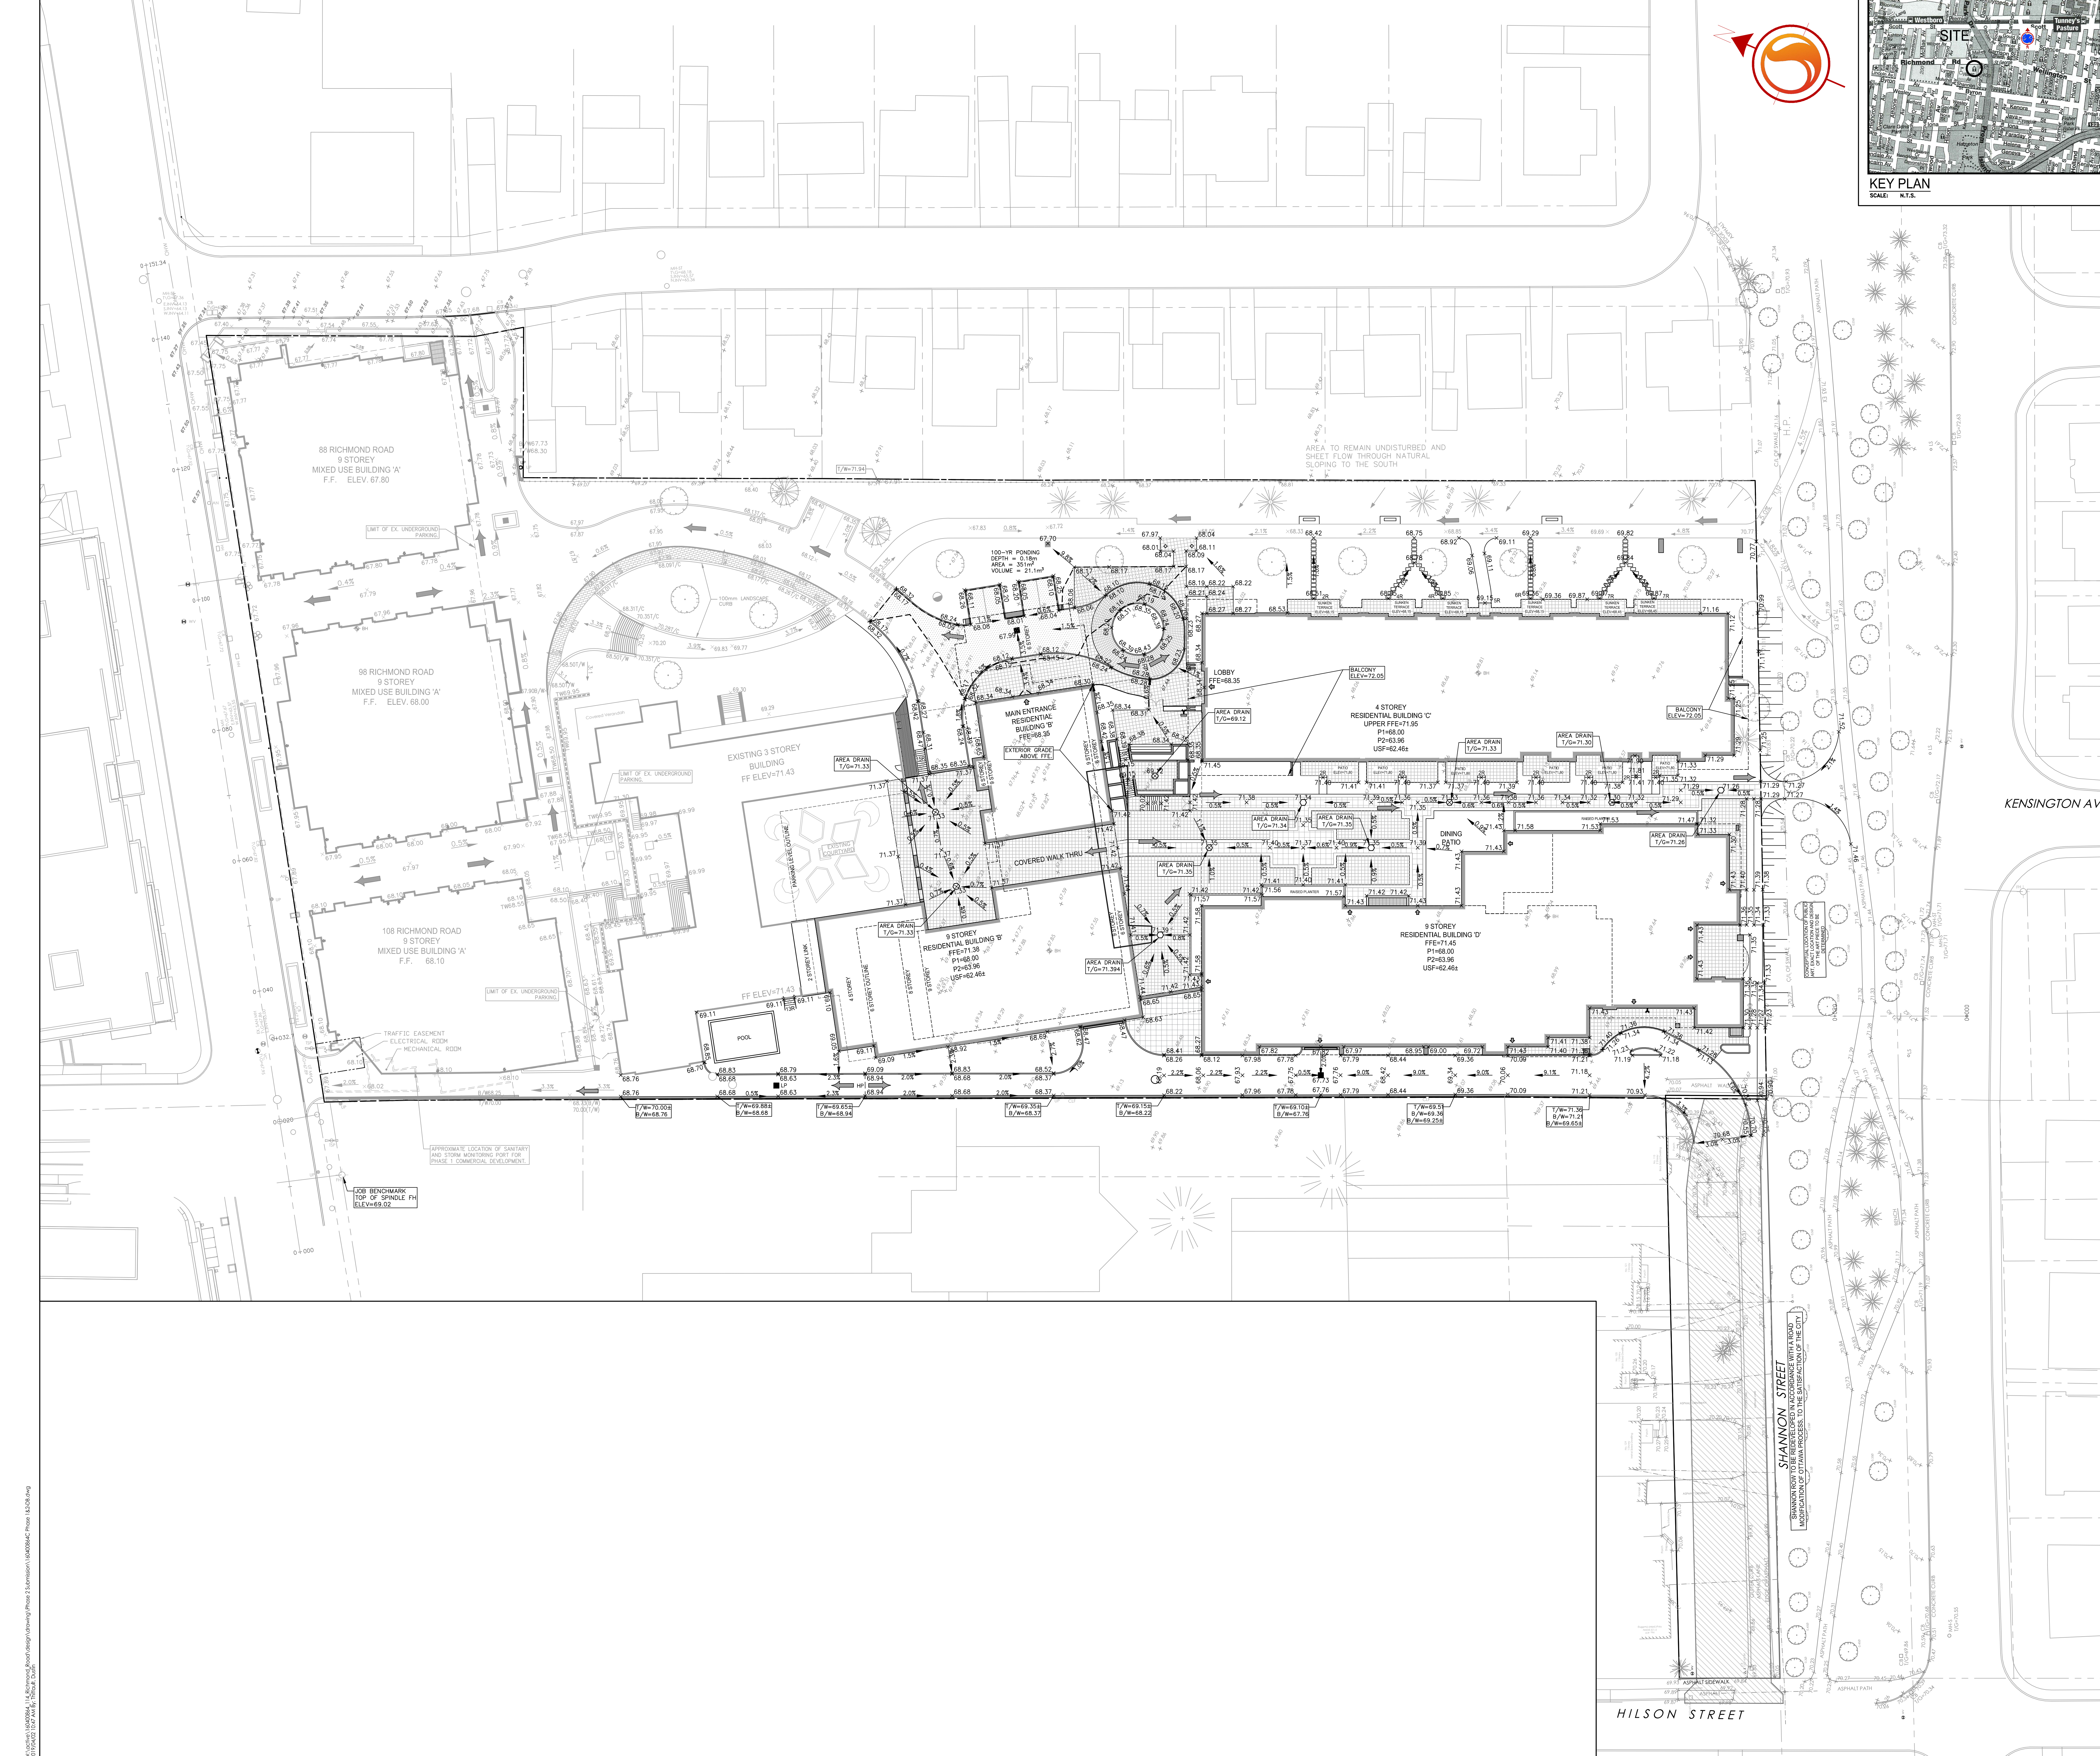

Revision		
No.	By	Date
1	M.S.	DT 19.04.01
		Appr. Y.Y.A.M.D.D

Permit-Seal		
No. Home	Drwn.	Chkd. Dign.
166400864 Phase 1 & 2	M.S.	C.K. M.S. 18.04.13
		Chkd. Dign. Y.Y.A.M.D.D

Client/Project
 ASHCROFT HOMES
 18 ANTARES DRIVE OTTAWA, ON, K2E 1A9
 PH: 613-229-7266
 Q-WEST PHASE 2
 OTTAWA, ON, CANADA

Title
 GRADING PLAN