



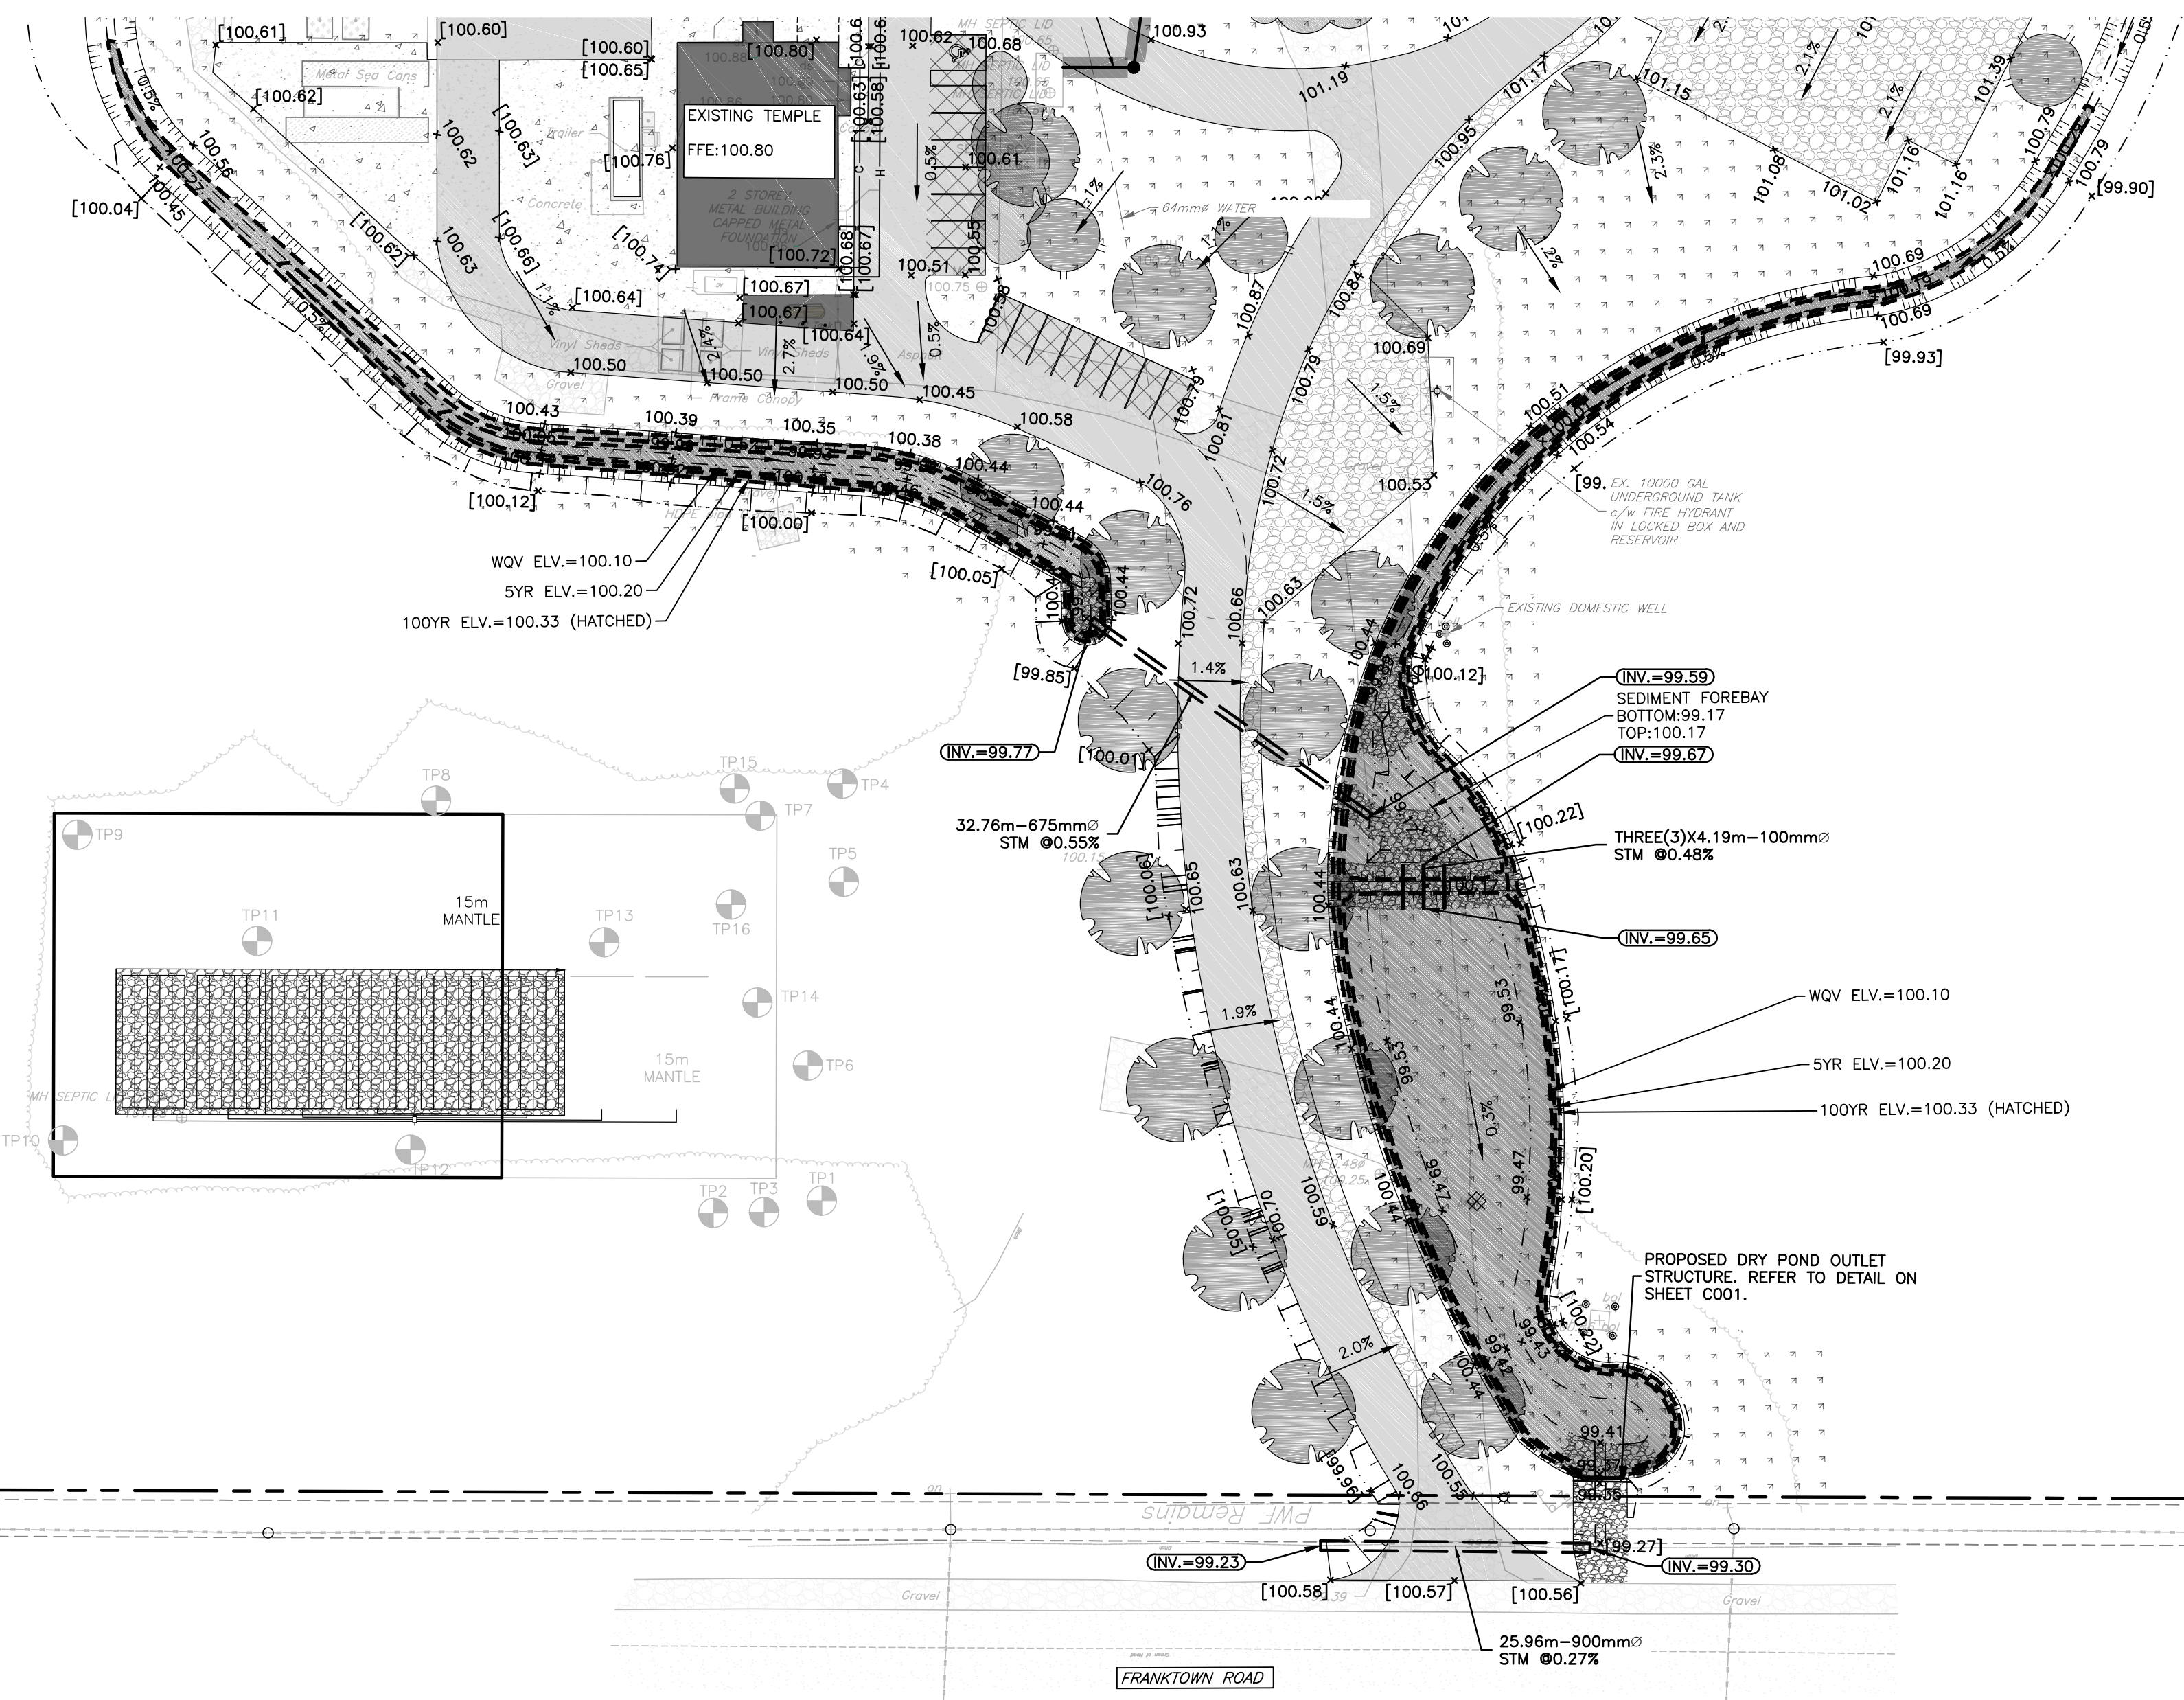

**LEGEND**

- PROPERTY LINE
- ONSITE OVERLAND FLOW ROUTE
- EXTERNAL OVERLAND FLOW ROUTE
- AREA NO. 0.184, RUNOFF COEFFICIENT 0.79
- CATCHMENT AREA

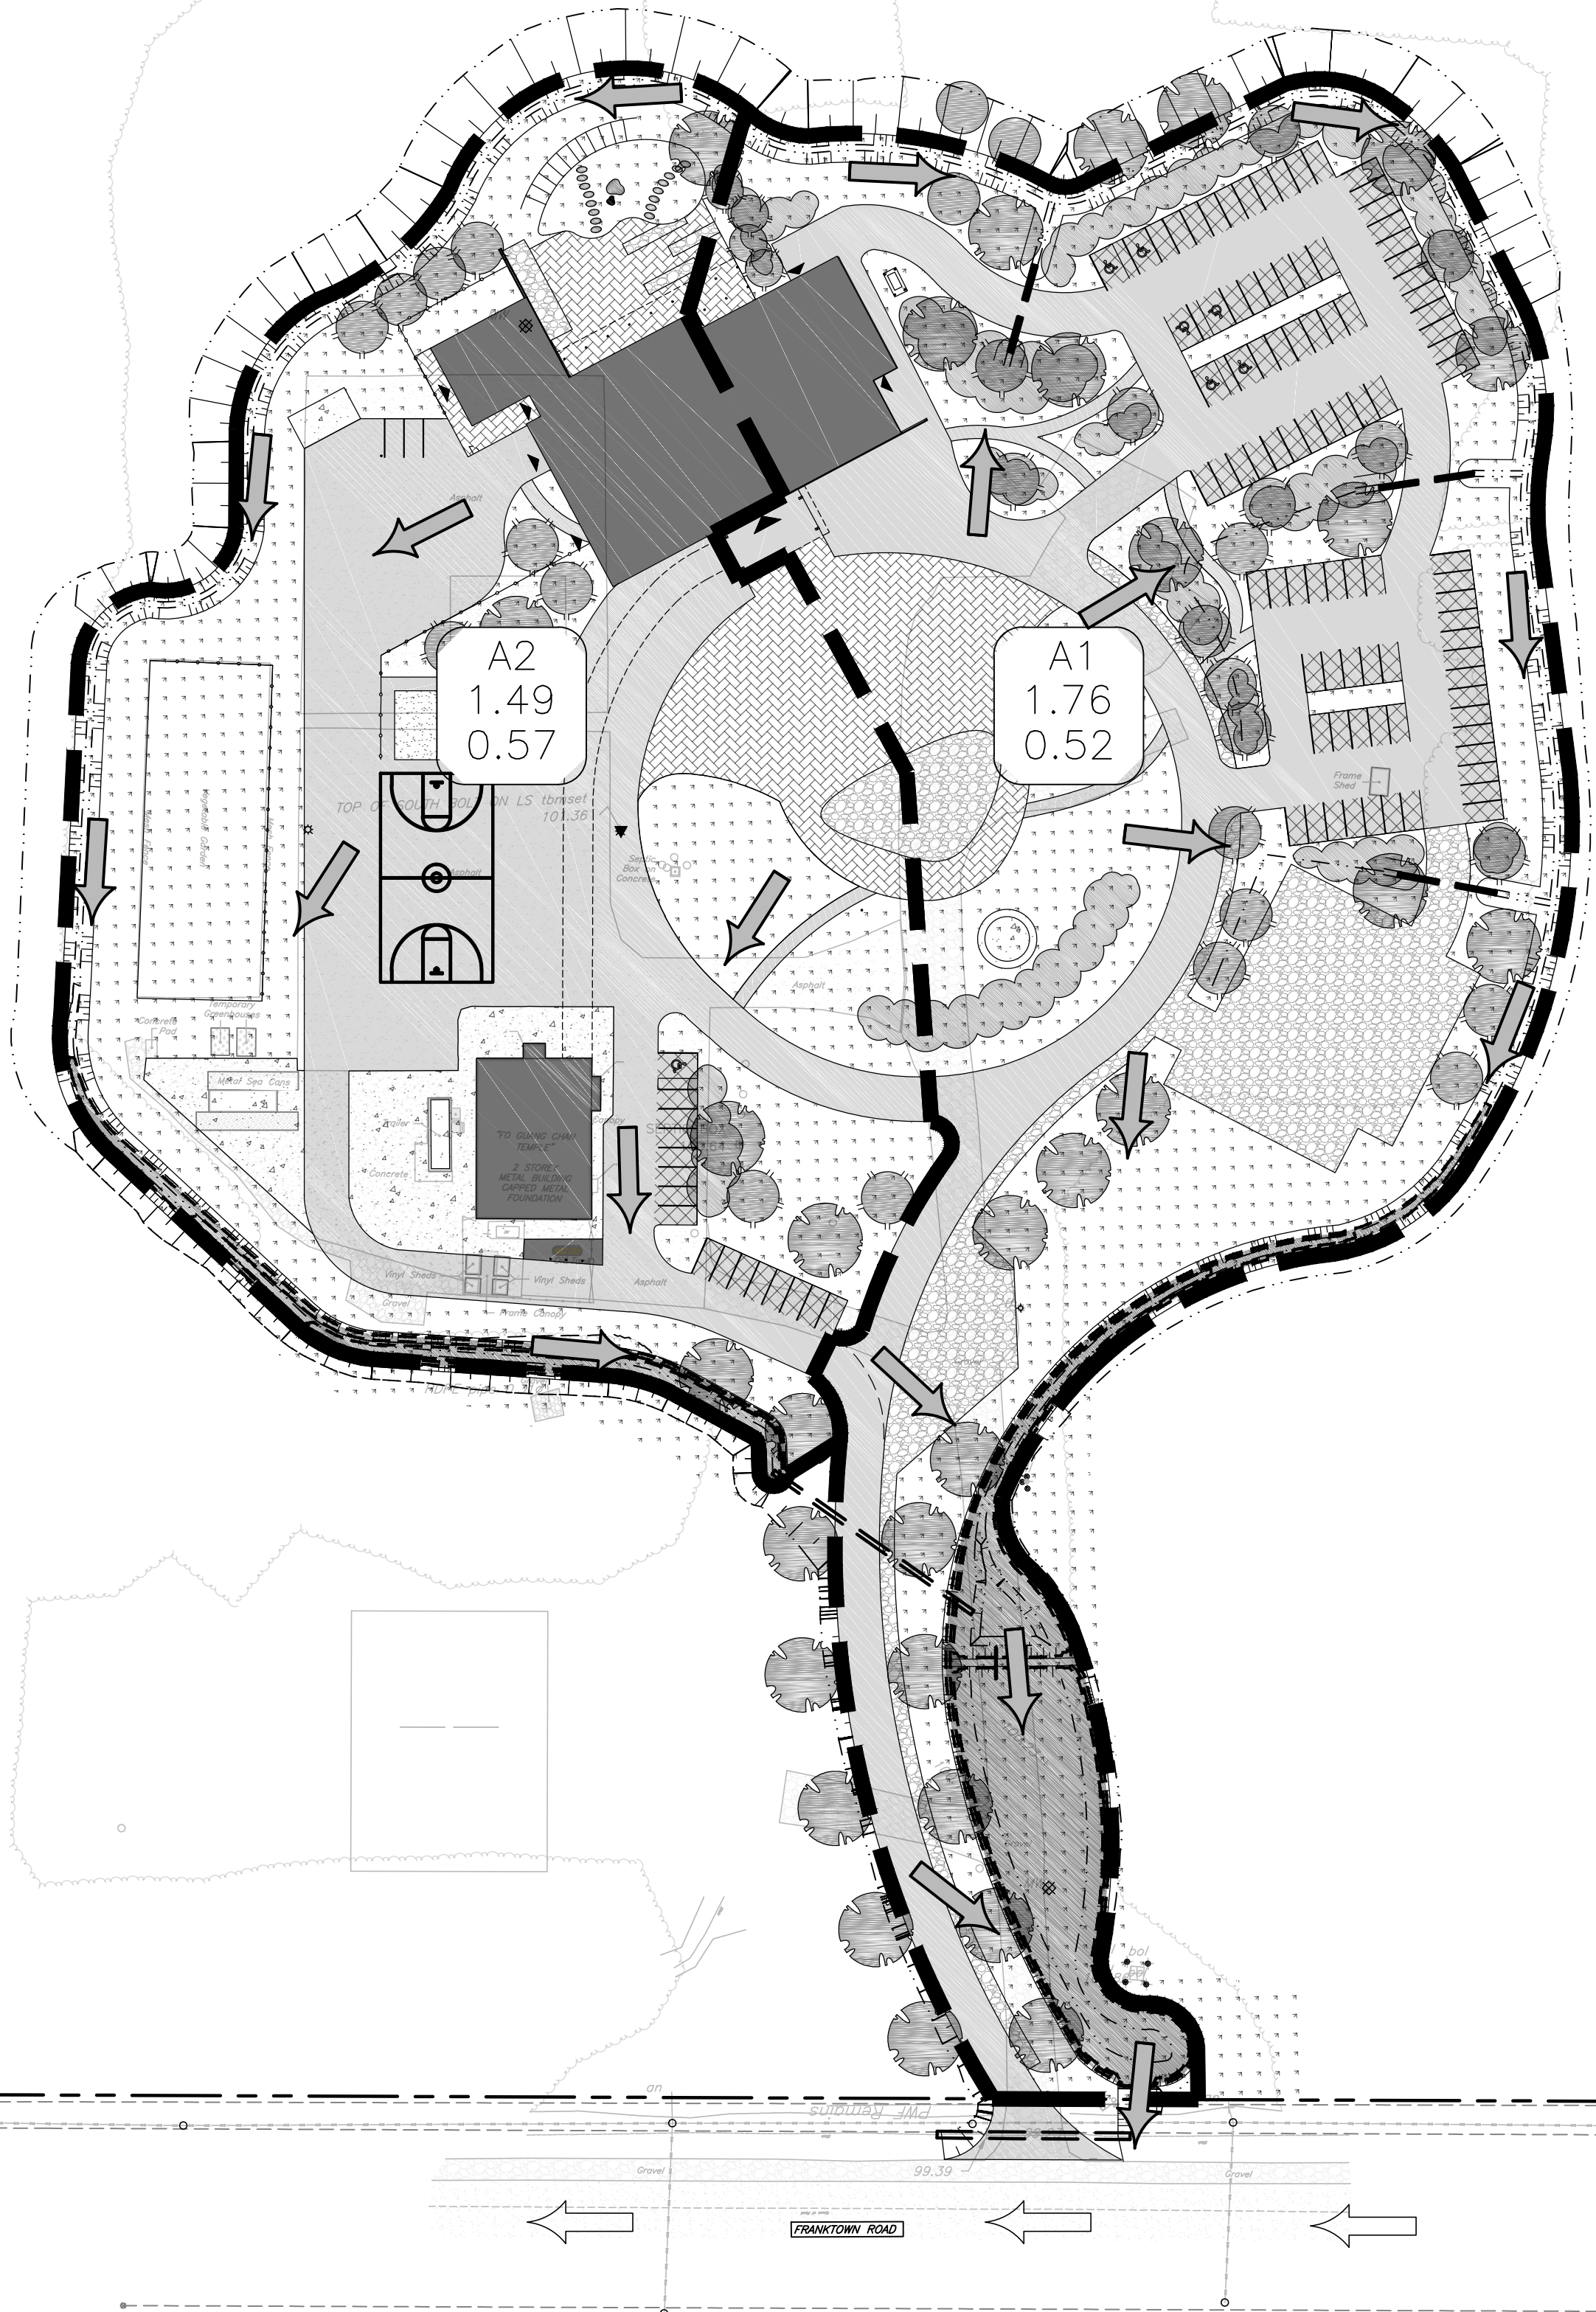

PONDING LIMITS IN PROPOSED SWM DRY POND, SEDIMENT FOREBAY AND DRAINAGE DITCH  
SCALE: 1:500

File: \\exp\proj\2024\24-08-0001\24-08-0001.dwg  
 User: shaw12/18/2024 8:43:49 AM  
 Plot: Project/17/18/2024 8:24:34 AM  
 Reference: REF - SITE PLAN.dwg  
 XREF: SUBAREA.dwg

**CAUTION**  
 THE POSITION OF ALL POLE LINES, CONDUITS, WATERMANS, SEWERS AND OTHER UNDERGROUND AND OVERGROUND UTILITIES AND STRUCTURES IS NOT NECESSARILY SHOWN ON THE CONTRACT DRAWINGS, AND WHERE SHOWN, THE ACCURACY OF THE POSITION OF SUCH UTILITIES AND STRUCTURES IS NOT GUARANTEED. BEFORE STARTING WORK, DETERMINE THE EXACT LOCATION OF ALL SUCH UTILITIES AND STRUCTURES AND ASSUME ALL LIABILITY FOR DAMAGE TO THEM.

**JOB BENCH MARK** JBM ▲  
 TOP OF SOUTH BOLT ON LIGHT STANDARD  
 ELEVATION=101.36

REV	REVISION DESCRIPTION	DATE	BY	APPD
1	ISSUED FOR SPA	18/12/24	AGJ	AKJ

REV	REVISION DESCRIPTION	DATE	BY	APPD
1	ISSUED FOR SPA	18/12/24	AGJ	AKJ

SCALE  
 0 5m 10m 30m  
 HORIZONTAL 1:750

DESIGNED BY  
 A. K. JAINWALA  
 100562090  
 2024/12/18  
 PROVINCE OF ONTARIO

REVIEWED BY  
 M.A. ANSARI  
 2024/12/18  
 PROVINCE OF ONTARIO

CLIENT  
 GRC ARCHITECTS  
 47 CLARENCE STREET, SUITE 401  
 OTTAWA, ON. K1N 9K1  
 613.241.8203

exp Services Inc.  
 1-813-688-1899 | +1-613-225-7330  
 305 Commercial Drive, Unit 100  
 Ottawa, ON K2B 8H6  
 Canada  
 www.exp.com

BASEPLAN	PROJECT
AGJ	IBPS FO GUAN SHAN TEMPLE
AKJ	6888 FRANKTOWN ROAD
AA	OTTAWA, ONTARIO.
AGJ	DATE 25/08/23
AJ	C500
AA	

PROJECT NO. OTT-22027645-AG  
 SURVEY: MCINTOSH PERRY  
 DATE: 25/08/23  
 DRAWING NO. C500

POST-DEVELOPMENT CATCHMENTS

DOT-??-??-??-??-??  
 #?????