


NOTES:
 1. ALL DIMENSIONS TO COMPLY WITH LOCAL BUILDING CODES, REGULATIONS AND BY-LAWS.
 2. ALL DIMENSIONS TO COMPLY WITH THE NATIONAL BUILDING CODE (NBC) AND THE NATIONAL FIRE ALARM AND SIGNALING CODE (NFASC) UNLESS OTHERWISE SPECIFIED.
EXTERIOR FINISH LEGEND:
 1 CEMENT PAVING ON ALL EXPOSED FOUNDATION TO 8" BELOW GRADE
 2 STONE VENER - COLOUR & PATTERN TBD BY OWNER
 3 3" PRECAST CONCRETE SILL
 4 PRE-FINISHED METAL SIDING - COLOUR & PROFILE TBD BY OWNER
 5 SIGNAGE - TBD BY OWNER
 6 WALL SCIENCE

NOTE:
 ALL COLOUR & FINISH SELECTIONS TO BE COORDINATED, FINALIZED & APPROVED BY OWNER.

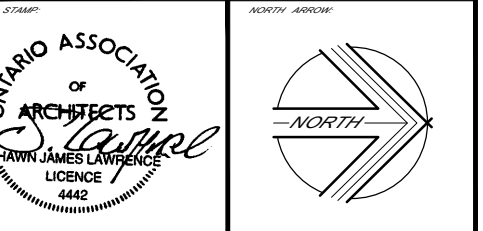

20		
19		
18		
17		
16		
15		
14		
13		
12		
11		
10		
09		
08		
07		
06		
05		
04		
03	2018-12-13	ISSUED FOR SITE PLAN CONTROL
02	2018-10-26	PRELIMINARY REVIEW
01	2018-10-05	PRELIMINARY REVIEW
APR	DATE:	REVISION:

SJL
LAWRENCE
 ARCHITECT
 INCORPORATED
 18 Deakin Street
 Suite 205
 Ottawa, ON
 K2E 8B7
 T: (613) 739-7770
 F: (613) 739-7703
 sjl@sjlarch.com

THIS DRAWING IS THE SOLE PROPERTY OF SJL LAWRENCE ARCHITECT AND NO PART OF THIS DRAWING IS TO BE REPRODUCED OR TRANSMITTED IN ANY FORM OR BY ANY MEANS, ELECTRONIC OR MECHANICAL, INCLUDING PHOTOCOPYING, RECORDING, OR BY ANY INFORMATION STORAGE AND RETRIEVAL SYSTEM, WITHOUT THE WRITTEN PERMISSION OF SJL LAWRENCE ARCHITECT.

DATE	2018-09-20	CHECKED BY	S.J.L.
DATE	AS NOTED	POST DATE	2018-12-13


RETAIL/DISTRIBUTION BUILDING
 2165 ROBERTSON ROAD,
 OTTAWA, ON.

JOB NUMBER: SE - 885 - 18


PROPOSED ELEVATIONS

A401

APPLICATION NUMBER: XX - 000 - 00

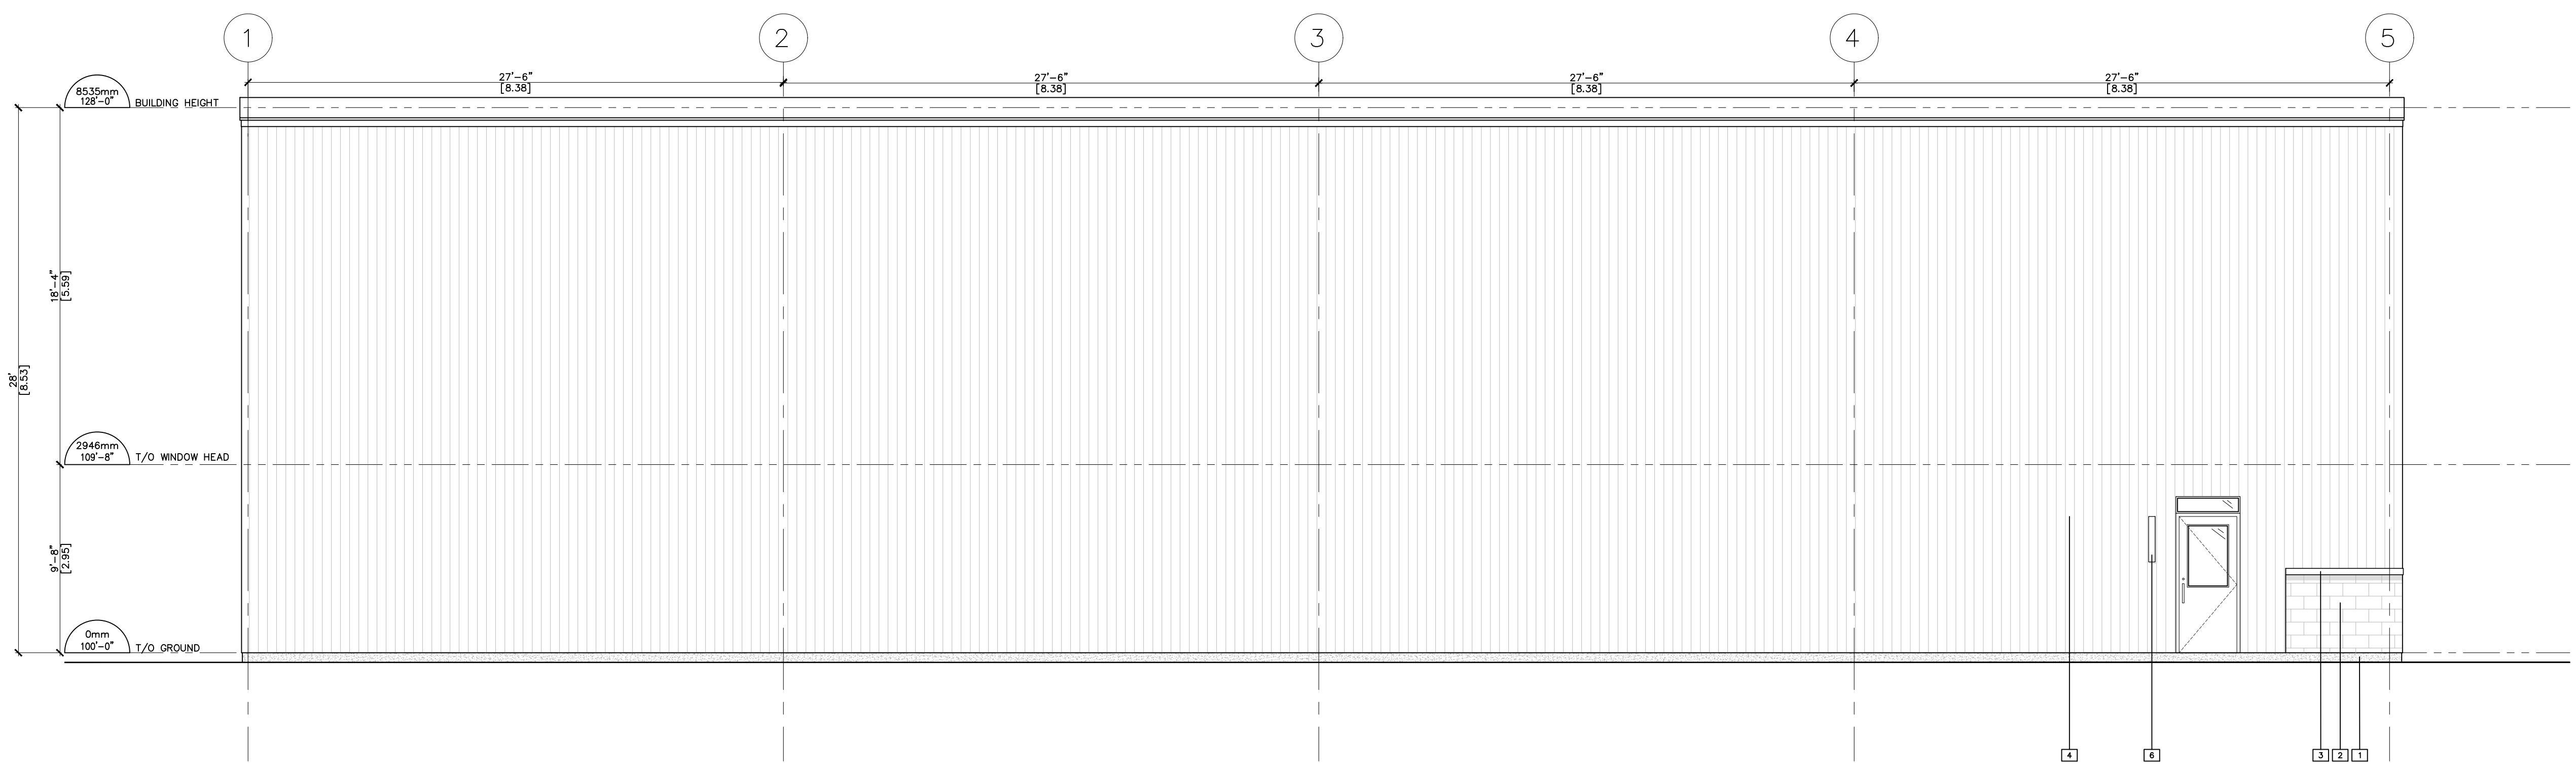

01 PROPOSED SIDE [WEST] ELEVATION
 A401 SCALE: 1:60

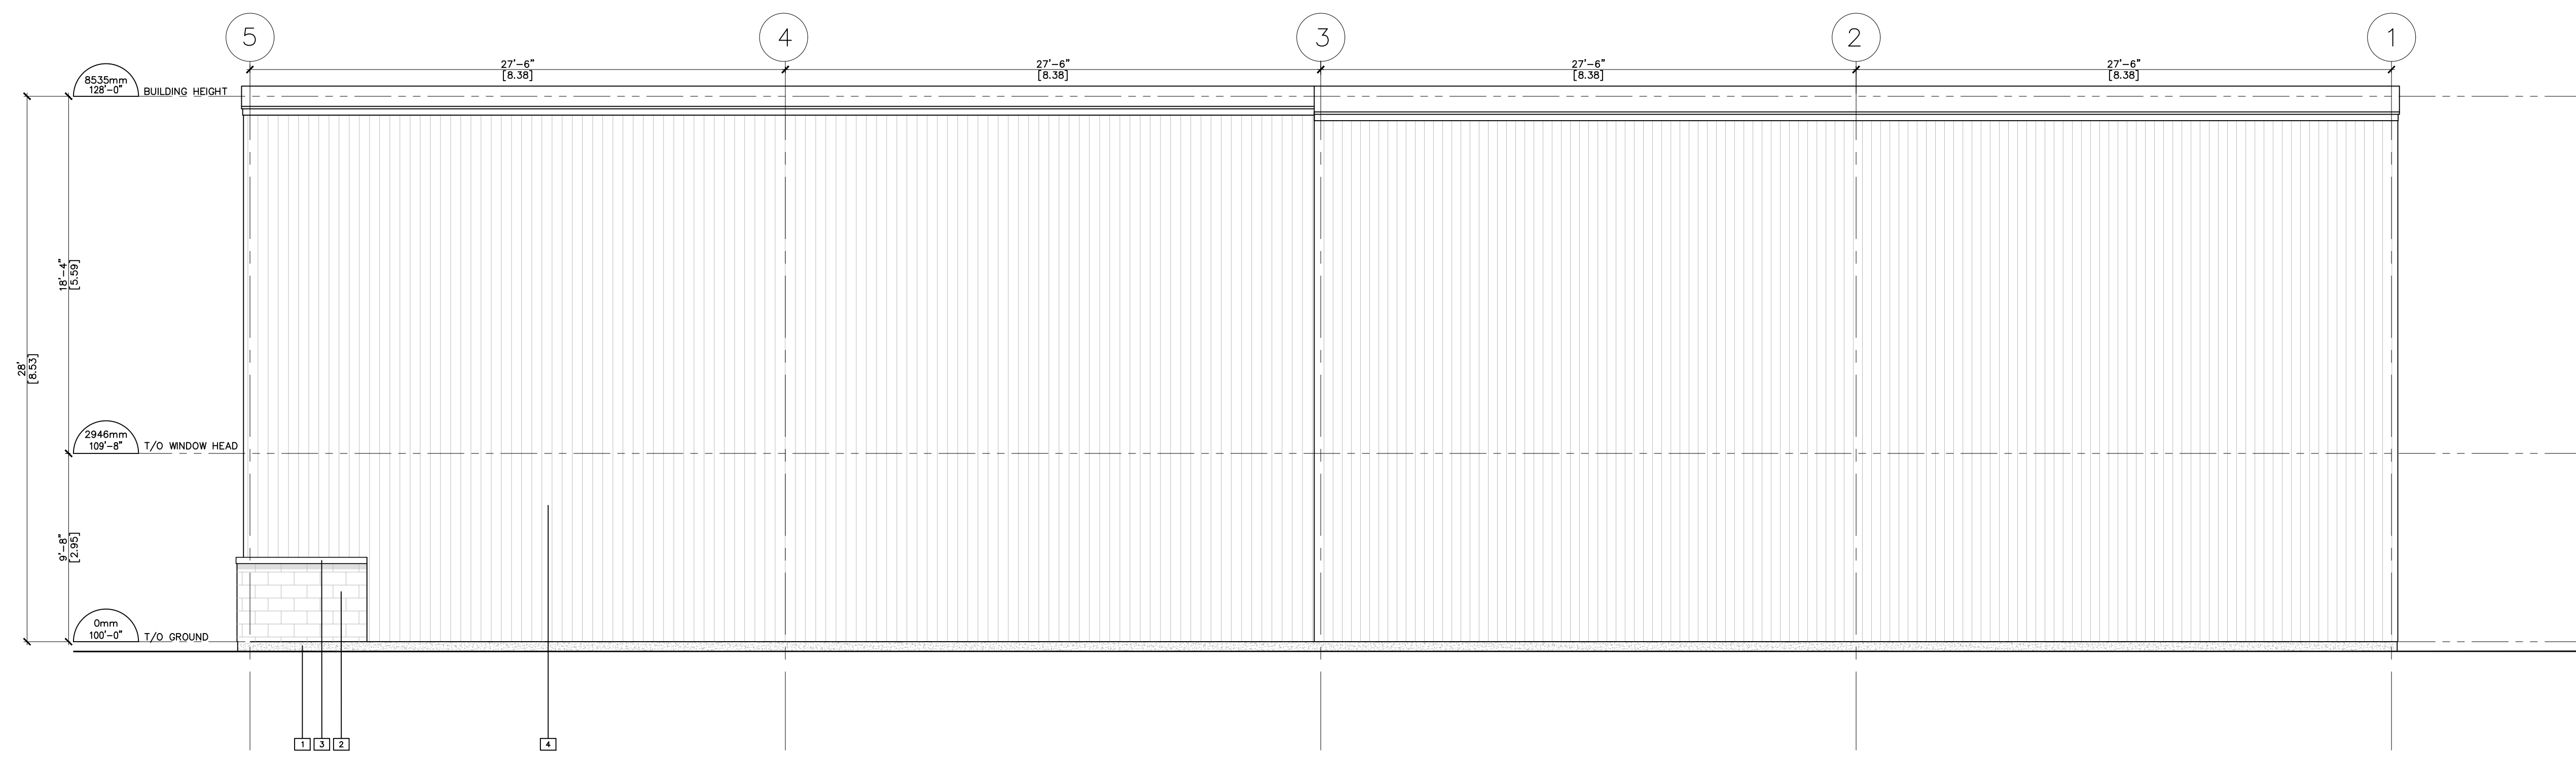

02 PROPOSED SIDE [EAST] ELEVATION
 A401 SCALE: 1:60