




2 NORTH ELEVATION.
A 201 1:100



1 SOUTH ELEVATION.
A 201 1:100

IT IS THE RESPONSIBILITY OF THE APPROPRIATE CONTRACTOR TO CHECK AND VERIFY ALL DIMENSIONS ON SITE AND TO REPORT ALL ERRORS AND/OR OMISSIONS TO THE ARCHITECT.
ALL CONTRACTORS MUST COMPLY WITH ALL PERTINENT CODES AND BY-LAWS.
THIS DRAWING MAY NOT BE USED FOR CONSTRUCTION UNTIL SIGNED BY THE ARCHITECT.
DO NOT SCALE DRAWINGS.
COPYRIGHT RESERVED.

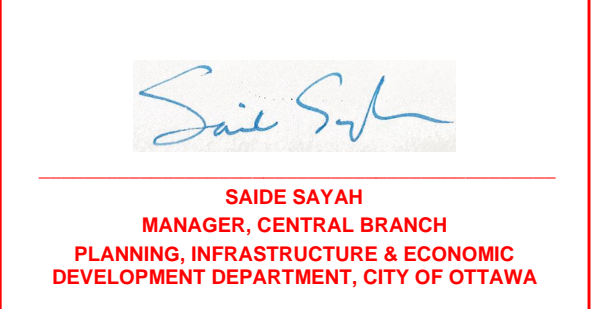

APPROVED
By Saide Sayah at 12:04 am, Sep 09, 2020

No.	DESCRIPTION	DD.MM.YY
10	ISSUED FOR DAR APPROVAL	18.08.2020
9	ISSUED FOR BUILDING PERMIT 2ND SUBMISSION	13.07.2020
8	ISSUED FOR BUILDING PERMIT	21.05.2020
7	ISSUED FOR ROUND 3 CITY COMMENTS	13.05.2020
6	ISSUED FOR ROUND 2 CITY COMMENTS	16.04.2020
5	ISSUED FOR ROUND 1 CITY COMMENTS	24.01.2020
4	ISSUED FOR PUBLIC MEETING	07.11.2019
3	ISSUED FOR SPC AND ZONING AMENDMENT	30.06.2019
2	ISSUED FOR CONSULTANT REVIEW	04.06.2019
1	ISSUED FOR DESIGN CONCEPT REVIEW	19.11.2018



CLIENT:
JB HOLDINGS INC.
24-30 PRETORIA AVE

ARCHITECT:
rla/architecture
56 Beech Street, Ottawa, Ontario K1S 3J6
t.613.724.9932 f.613.724.1209 www.rodericklahey.ca

PROJECT TITLE:
24-30 PRETORIA AVE
OTTAWA, ONTARIO

SHEET TITLE:
ELEVATIONS

DRAWN: S.S.	CHECKED: R.V.
SCALE: 1:100	SHEET No: A 201
PROJECT No: 1836	

PAPER SIZE: ISO Full Bleed B1 (707.00 x 1000.00 MM) PLOT SCALE: 1:1 C:\Users\ssarjameel\Documents\1836 - 24-30 Pretoria Ave - Revit 2020_SSarjameel.rvt