



2 NORTH ELEVATION.
A 201 1:100



1 SOUTH ELEVATION.
A 201 1:100

IT IS THE RESPONSIBILITY OF THE APPROPRIATE CONTRACTOR TO CHECK AND VERIFY ALL DIMENSIONS ON SITE AND TO REPORT ALL ERRORS AND/OR OMISSIONS TO THE ARCHITECT.
ALL CONTRACTORS MUST COMPLY WITH ALL PERTINENT CODES AND BY-LAWS.
THIS DRAWING MAY NOT BE USED FOR CONSTRUCTION UNTIL SIGNED BY THE ARCHITECT.
DO NOT SCALE DRAWINGS.
COPYRIGHT RESERVED.

No.	DESCRIPTION	DD.MM.YY
5	ISSUED FOR ROUND1 CITY COMMENTS	27.01.2020
4	ISSUED FOR PUBLIC MEETING	07.11.2019
3	ISSUED FOR SPC AND ZONING AMENDMENT	30.06.2019
2	ISSUED FOR CONSULTANT REVIEW	04.06.2019
1	ISSUED FOR DESIGN CONCEPT	15.11.2018

REVISIONS:

ARCHITECT SEAL:

NORTH ARROW:

CLIENT:
JBHOLDINGS
107 Pretoria Ave. Ottawa, Ontario

ARCHITECT:
rla/architecture
56 Beech Street, Ottawa, Ontario K1S 3J6
t.613.724.9932 f.613.724.1209 www.rodericklahey.ca

PROJECT TITLE:
24-30 PRETORIA AVE
OTTAWA, ONTARIO

SHEET TITLE:
ELEVATIONS

DRAWN: S.S.	CHECKED: R.V.
SCALE: 1:100	SHEET No: A 201
PROJECT No: 1836	



1 EAST ELEVATION.
A 202 1:100



2 WEST ELEVATION.
A 202 1:100

IT IS THE RESPONSIBILITY OF THE APPROPRIATE CONTRACTOR TO CHECK AND VERIFY ALL DIMENSIONS ON SITE AND TO REPORT ALL ERRORS AND/OR OMISSIONS TO THE ARCHITECT.
ALL CONTRACTORS MUST COMPLY WITH ALL PERTINENT CODES AND BY-LAWS.
THIS DRAWING MAY NOT BE USED FOR CONSTRUCTION UNTIL SIGNED BY THE ARCHITECT.
DO NOT SCALE DRAWINGS.
COPYRIGHT RESERVED.

No.	DESCRIPTION	DD.MM.YY
5	ISSUED FOR ROUND1 CITY COMMENTS	27.01.2020
4	ISSUED FOR PUBLIC MEETING	07.11.2019
3	ISSUED FOR SPC AND ZONING AMENDMENT	30.06.2019
2	ISSUED FOR CONSULTANT REVIEW	04.06.2019
1	ISSUED FOR DESIGN CONCEPT	15.11.2018

REVISIONS:

ARCHITECT SEAL:	NORTH ARROW:

CLIENT:

JBHOLDINGS INC

107 Pretoria Ave. Ottawa, Ontario

ARCHITECT:

rla/architecture

56 Beech Street, Ottawa, Ontario K1S 3J6
t.613.724.9932 f.613.724.1209 www.roderickcarey.ca

PROJECT TITLE:

24-30 PRETORIA AVE

OTTAWA, ONTARIO

SHEET TITLE:

ELEVATIONS

DRAWN: S.S.	CHECKED: R.V.
SCALE: 1:100	SHEET No: A 202
PROJECT No: 1836	



2 3D View LOOKING NORTH
A 301



1 3D View LOOKING SOUTH
A 301

IT IS THE RESPONSIBILITY OF THE APPROPRIATE CONTRACTOR TO CHECK AND VERIFY ALL DIMENSIONS ON SITE AND TO REPORT ALL ERRORS AND/OR OMISSIONS TO THE ARCHITECT.
ALL CONTRACTORS MUST COMPLY WITH ALL PERTINENT CODES AND BY-LAWS.
THIS DRAWING MAY NOT BE USED FOR CONSTRUCTION UNTIL SIGNED BY THE ARCHITECT.
DO NOT SCALE DRAWINGS.
COPYRIGHT RESERVED.

No.	DESCRIPTION	DD.MM.YY
5	ISSUED FOR ROUND1 CITY COMMENTS	27.01.2020
4	ISSUED FOR PUBLIC MEETING	07.11.2019
3	ISSUED FOR SPC AND ZONING AMENDMENT	30.06.2019
2	ISSUED FOR CONSULTANT REVIEW	04.06.2019
1	ISSUED FOR DESIGN CONCEPT	15.11.2018

REVISIONS:

ARCHITECT SEAL: NORTH ARROW:



CLIENT:

JBHOLDINGS INC.

107 Pretoria Ave. Ottawa, Ontario

ARCHITECT:

rla/architecture
56 Beech Street, Ottawa, Ontario K1S 3J6
t.613.724.9932 f.613.724.1209 www.roderricklahey.ca

PROJECT TITLE:

24-30 PRETORIA AVE

OTTAWA, ONTARIO

SHEET TITLE:

3D VIEWS.

DRAWN: S.S. CHECKED: R.V.

SCALE: SHEET No:

PROJECT No: 1836 SHEET No: **A 301**



1 3D View LOOKING NORTH
A 302



2 3D View LOOKING SOUTH
A 302

IT IS THE RESPONSIBILITY OF THE APPROPRIATE CONTRACTOR TO CHECK AND VERIFY ALL DIMENSIONS ON SITE AND TO REPORT ALL ERRORS AND/OR OMISSIONS TO THE ARCHITECT.
ALL CONTRACTORS MUST COMPLY WITH ALL PERTINENT CODES AND BY-LAWS.
THIS DRAWING MAY NOT BE USED FOR CONSTRUCTION UNTIL SIGNED BY THE ARCHITECT.
DO NOT SCALE DRAWINGS.
COPYRIGHT RESERVED.

No.	DESCRIPTION	DD.MM.YY
5	ISSUED FOR ROUND1 CITY COMMENTS	27.01.2020
4	ISSUED FOR PUBLIC MEETING	07.11.2019
3	ISSUED FOR SPC AND ZONING AMENDMENT	30.06.2019
2	ISSUED FOR CONSULTANT REVIEW	04.06.2019
1	ISSUED FOR DESIGN CONCEPT	15.11.2018

REVISIONS:

ARCHITECT SEAL:	NORTH ARROW:

CLIENT:

JBHOLDINGS LLP

107 Pretoria Ave. Ottawa, Ontario

ARCHITECT:

rla/architecture
56 Beech Street, Ottawa, Ontario K1S 3J6
t.613.724.9932 f.613.724.1209 www.roderricklahey.ca

PROJECT TITLE:

24-30 PRETORIA AVE

OTTAWA, ONTARIO

SHEET TITLE:

3D VIEWS

DRAWN: Author	CHECKED: Checker
------------------	---------------------

SCALE:	SHEET No:
--------	-----------

PROJECT No: 1836	A 302
---------------------	--------------



1 3D View LOOKING FROM PRETORIA AVE..
A 303



2 3D View LOOKING FROM PRETORIA AVE.
A 303

IT IS THE RESPONSIBILITY OF THE APPROPRIATE CONTRACTOR TO CHECK AND VERIFY ALL DIMENSIONS ON SITE AND TO REPORT ALL ERRORS AND/OR OMISSIONS TO THE ARCHITECT.
ALL CONTRACTORS MUST COMPLY WITH ALL PERTINENT CODES AND BY-LAWS.
THIS DRAWING MAY NOT BE USED FOR CONSTRUCTION UNTIL SIGNED BY THE ARCHITECT.
DO NOT SCALE DRAWINGS.
COPYRIGHT RESERVED.

No.	DESCRIPTION	DD.MM.YY
5	ISSUED FOR ROUND1 CITY COMMENTS	27.01.2020
4	ISSUED FOR PUBLIC MEETING	07.11.2019
3	ISSUED FOR SPC AND ZONING AMENDMENT	30.06.2019
2	ISSUED FOR CONSULTANT REVIEW	04.06.2019
1	ISSUED FOR DESIGN CONCEPT	15.11.2018

REVISIONS:

ARCHITECT SEAL: NORTH ARROW:



CLIENT:

JBHOLDINGS INC.

107 Pretoria Ave. Ottawa, Ontario

ARCHITECT:

rla/architecture
56 Beech Street, Ottawa, Ontario K1S 3J6
t.613.724.9932 f.613.724.1209 www.rodericklahey.ca

PROJECT TITLE:

24-30 PRETORIA AVE

OTTAWA, ONTARIO

SHEET TITLE:


3D VIEWS

DRAWN: Author
CHECKED: Checker


SCALE: SHEET No: **A 303**

PROJECT No: 1836


MARCH 21st,
DST

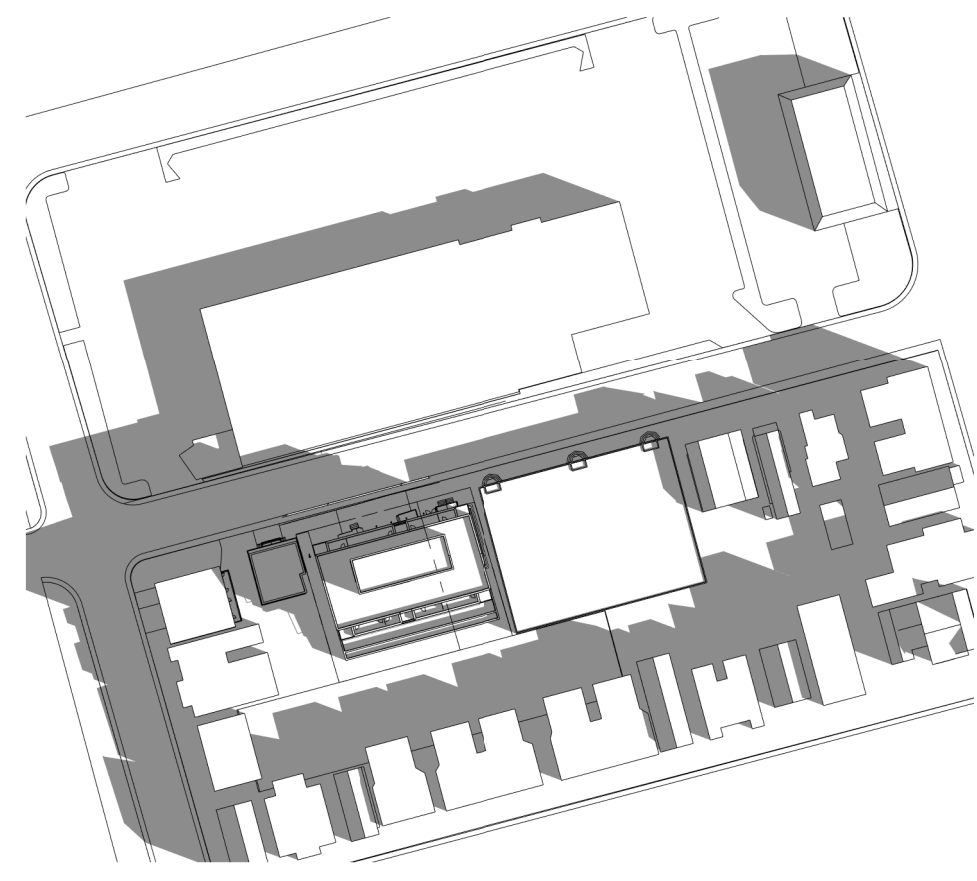


8:00 AM

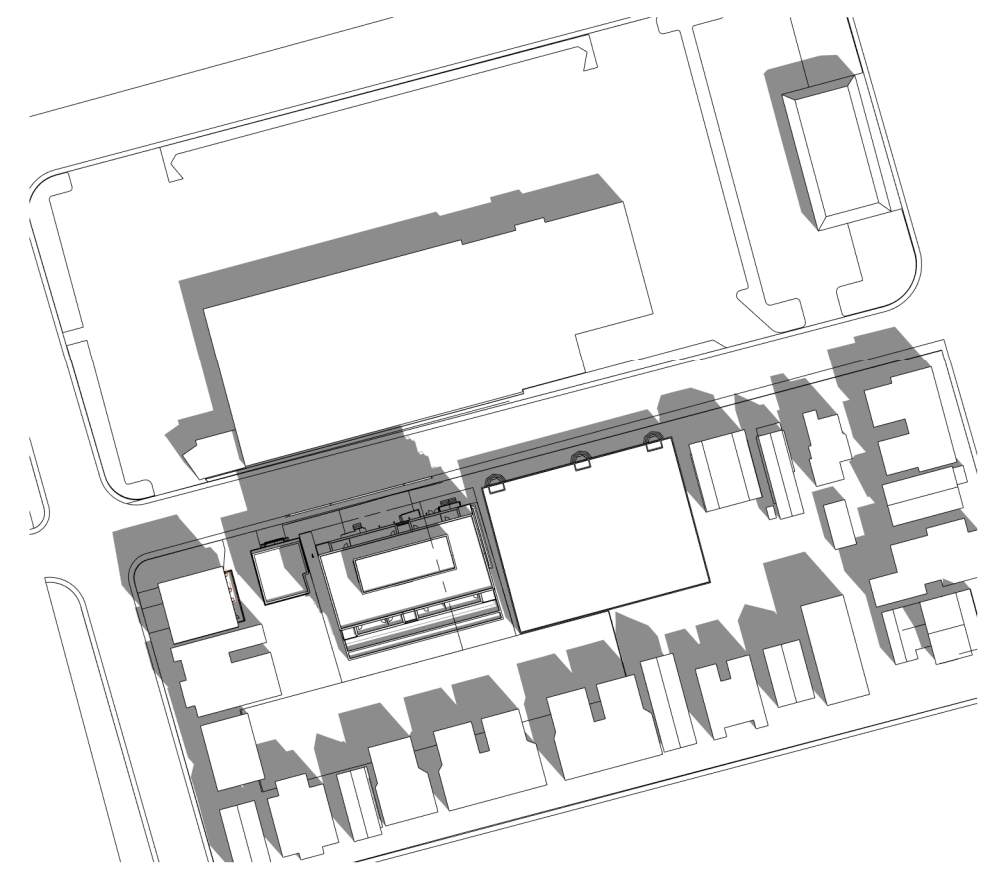


10:00 AM

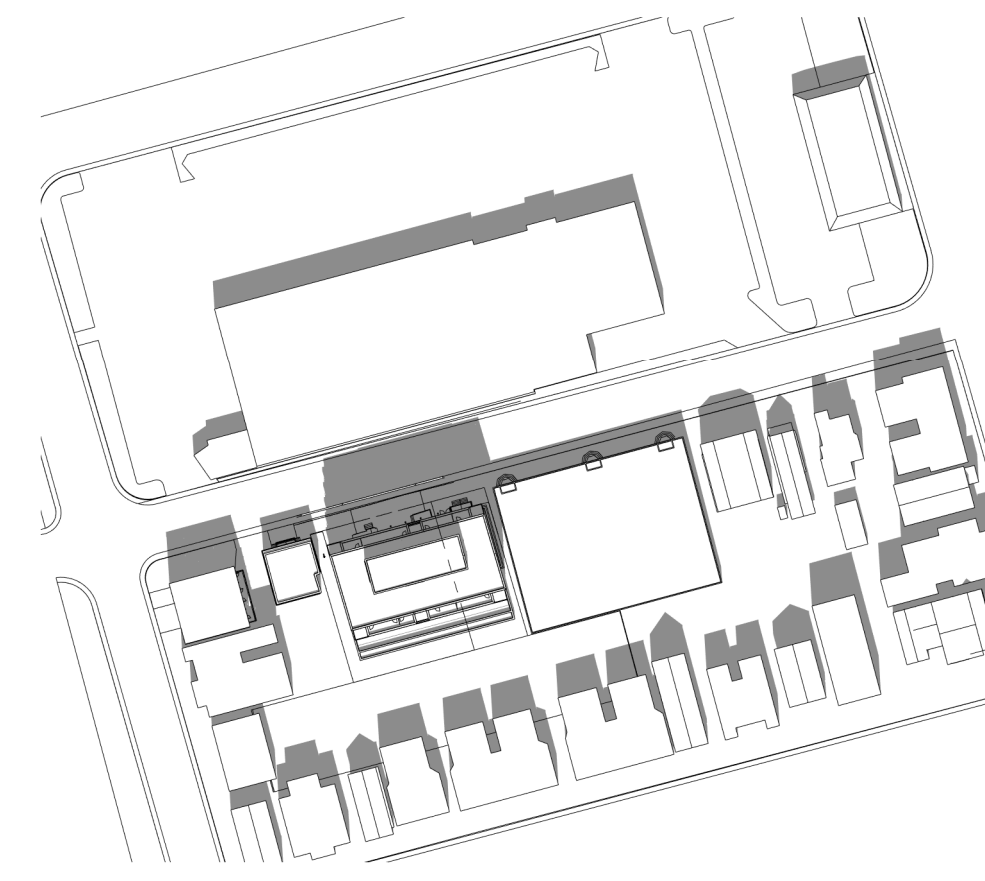

12:00 PM

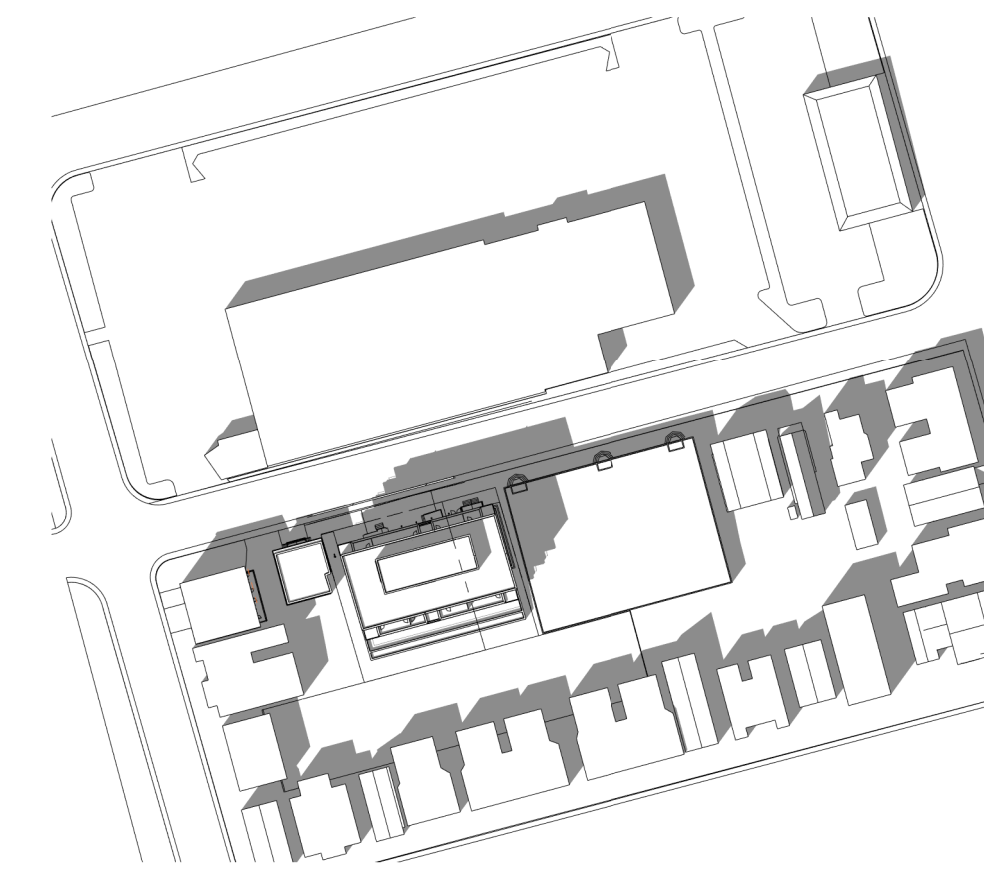


2:00 PM

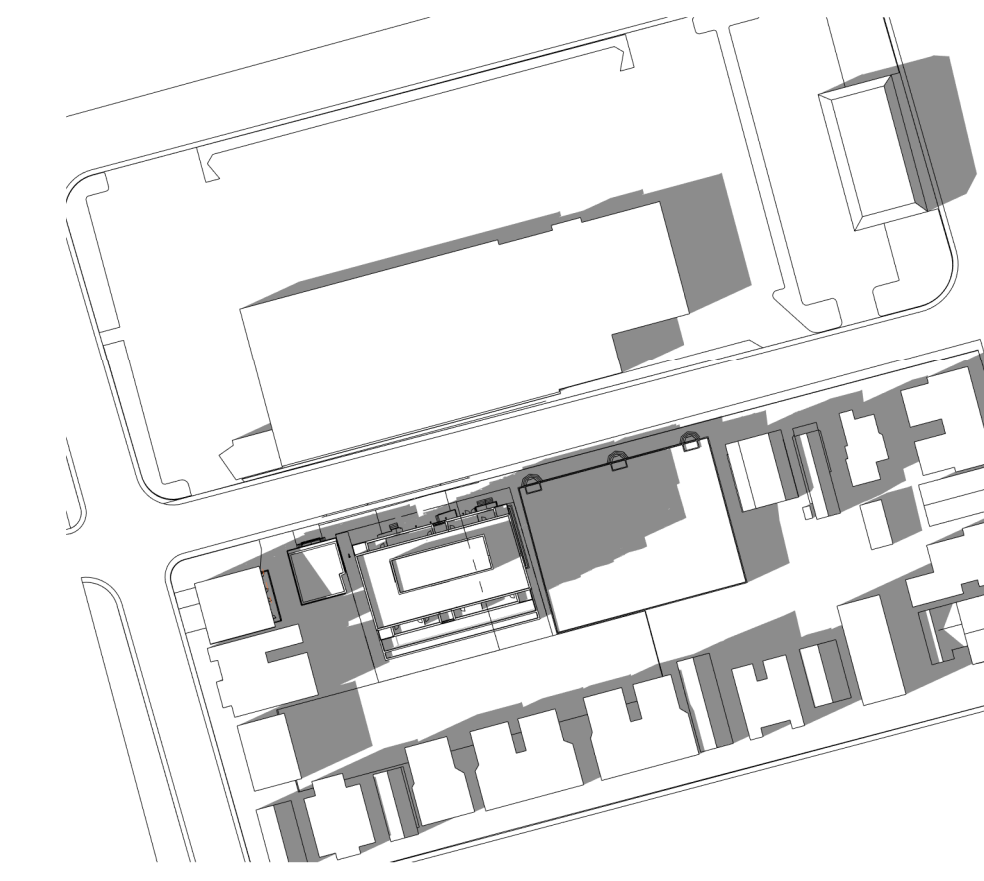


4:00 PM


JUNE 21st,
DST

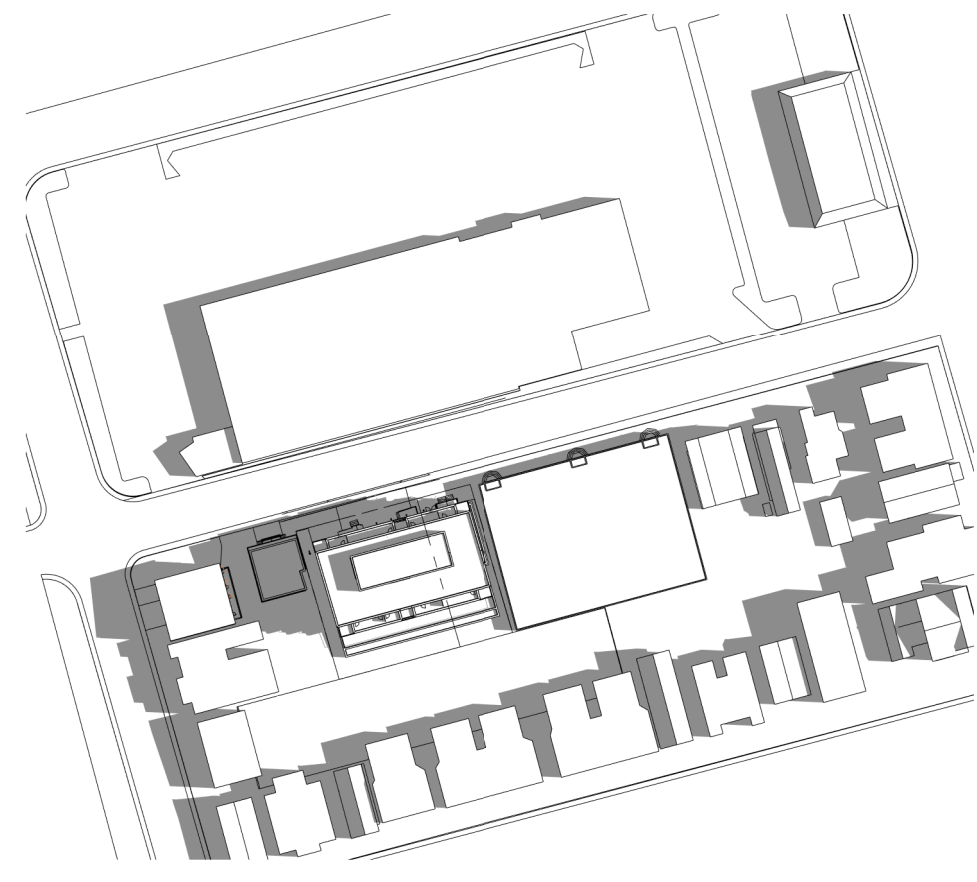


8:00 AM

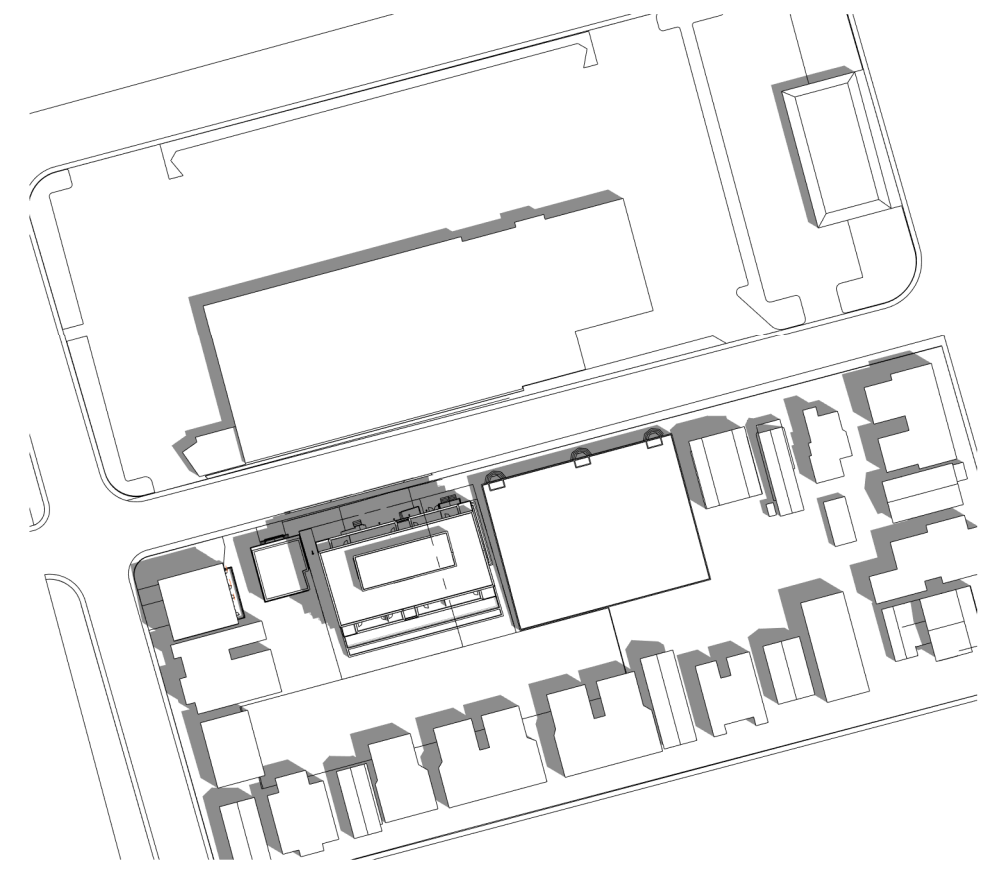


10:00 AM

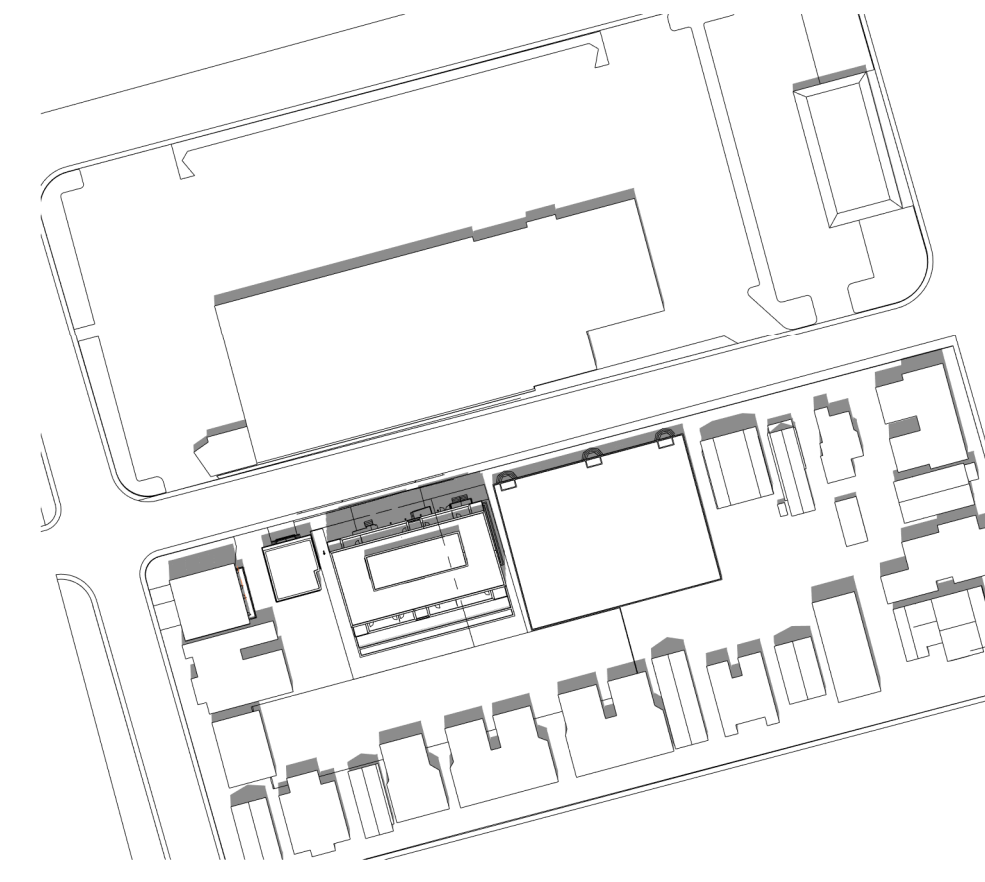

12:00 PM

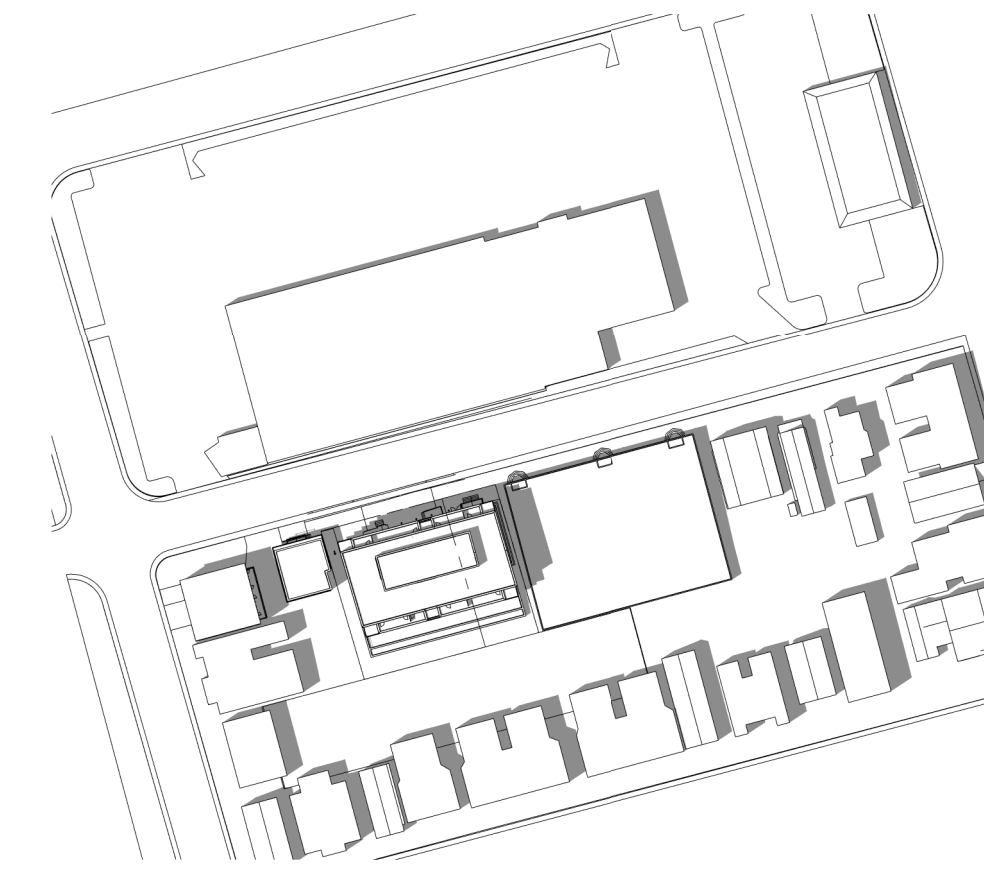


2:00 PM

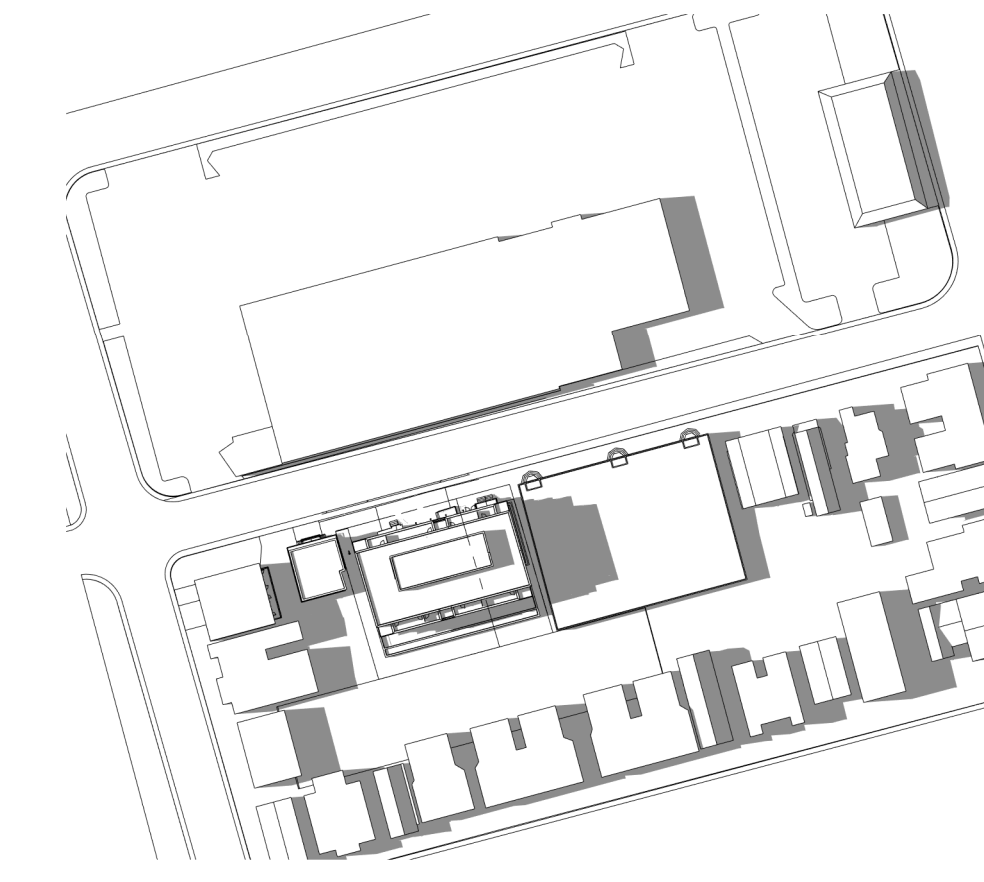


4:00 PM


SEPTEMBER 21st,
DST

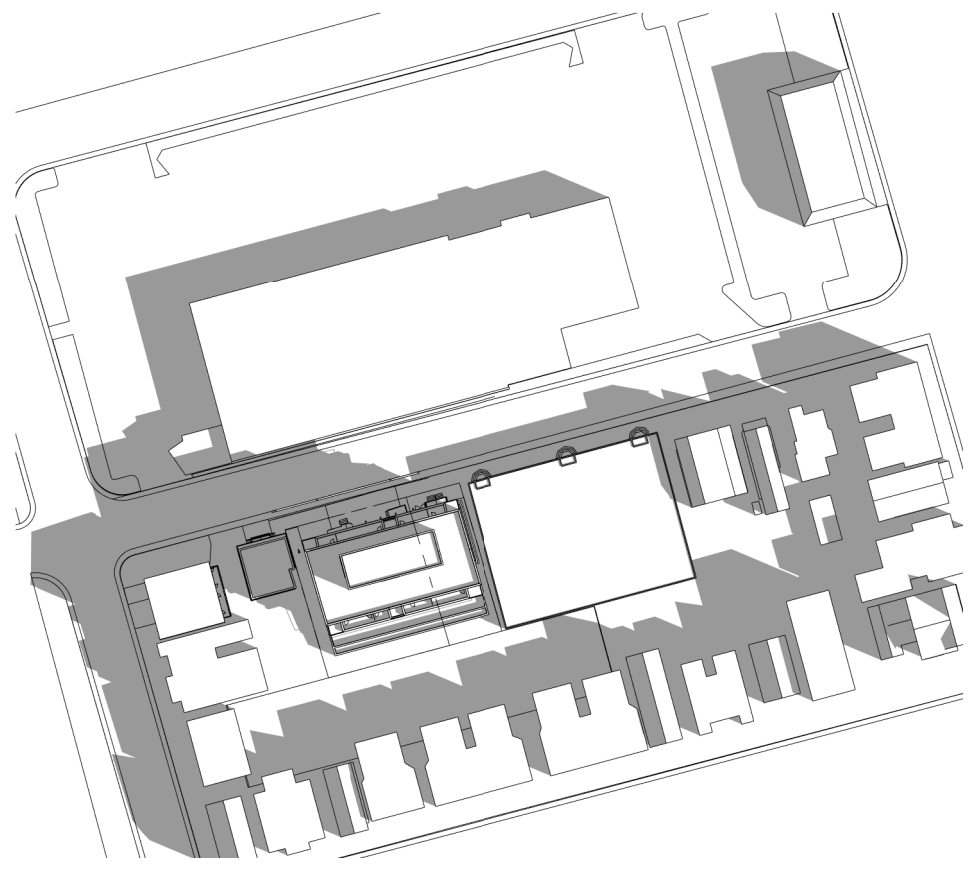


8:00 AM

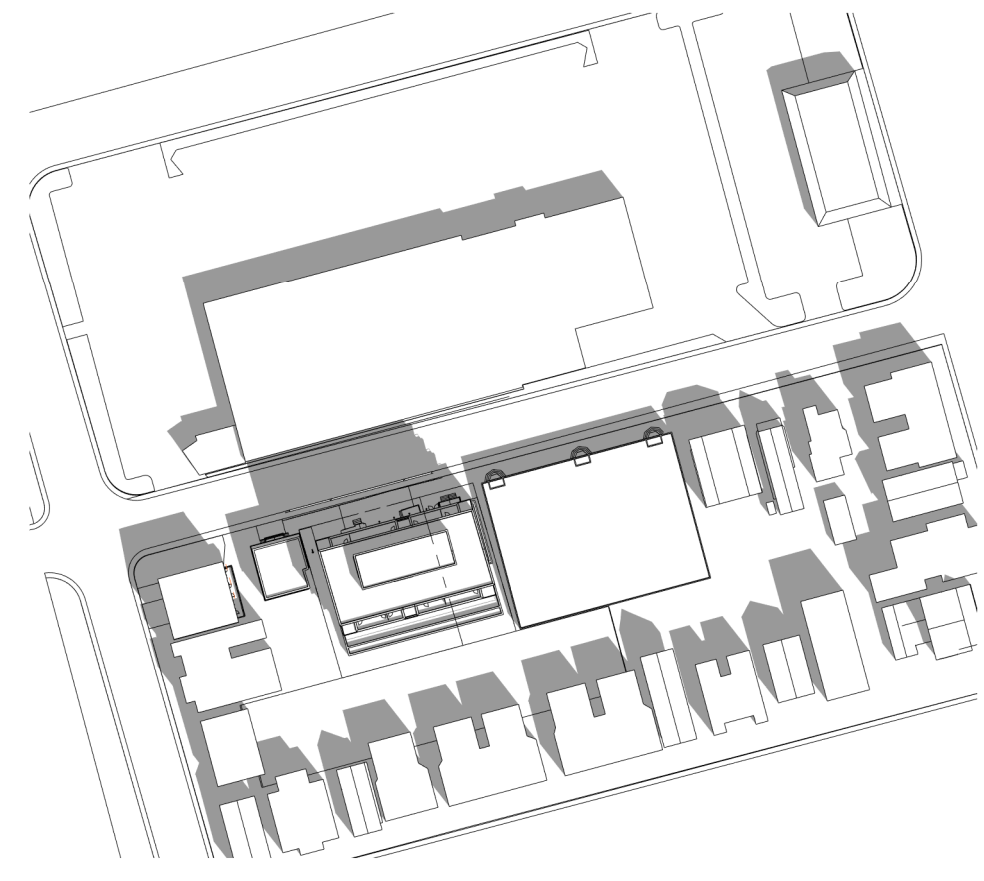


10:00 AM

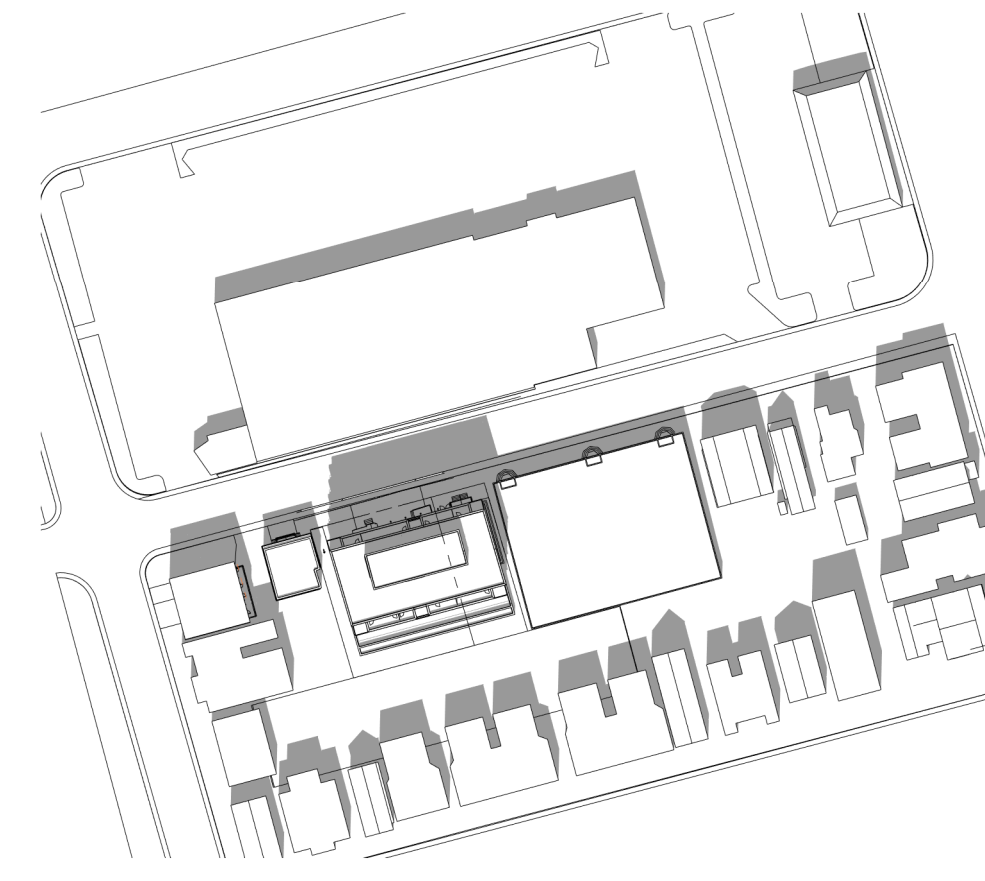

12:00 PM

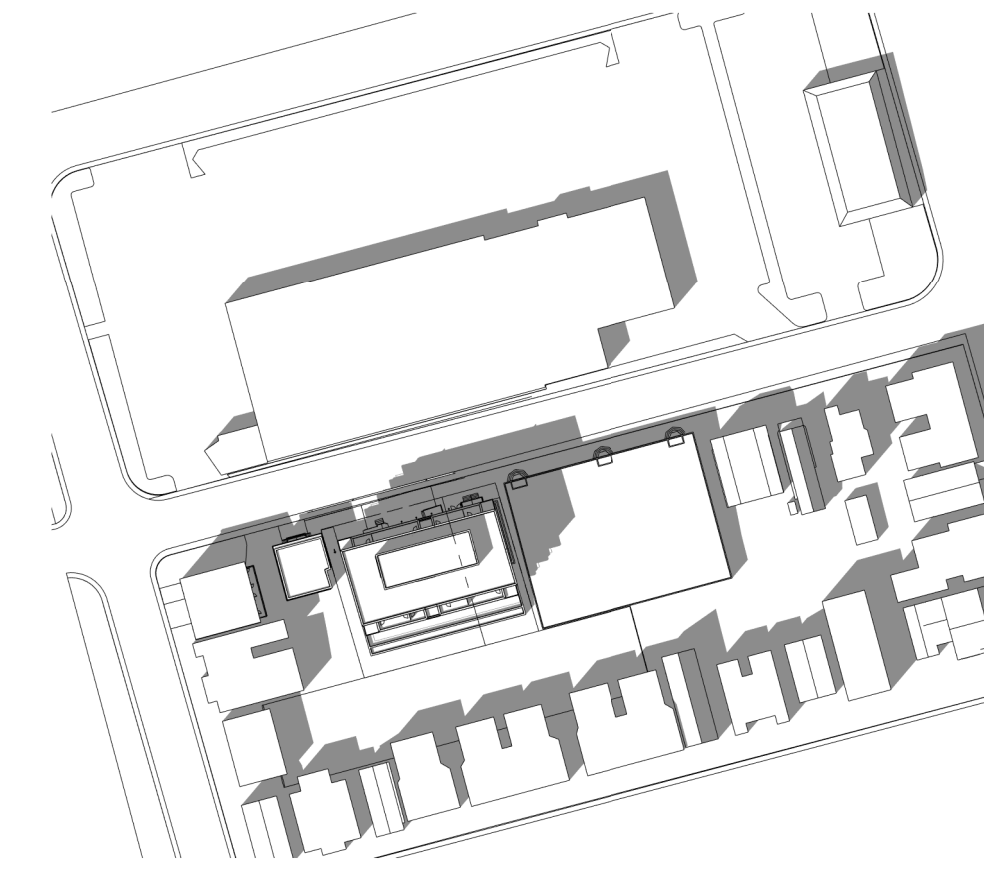


2:00 PM

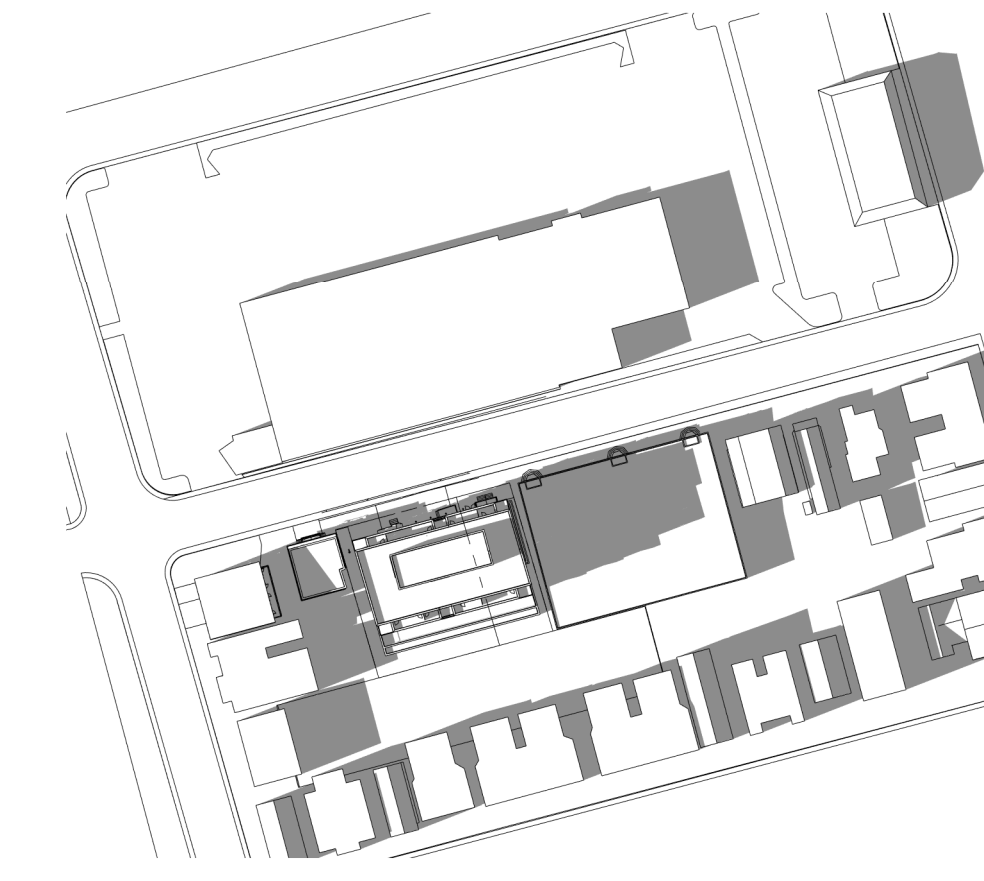


4:00 PM

DECEMBER 21st

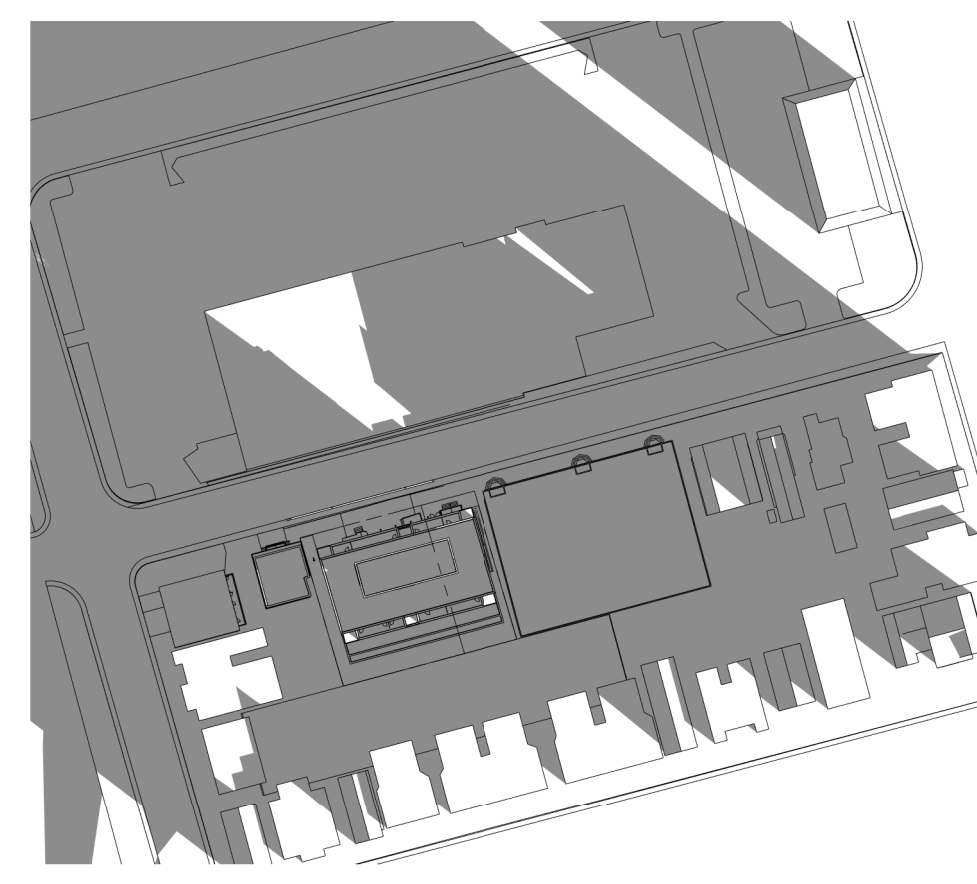


8:00 AM

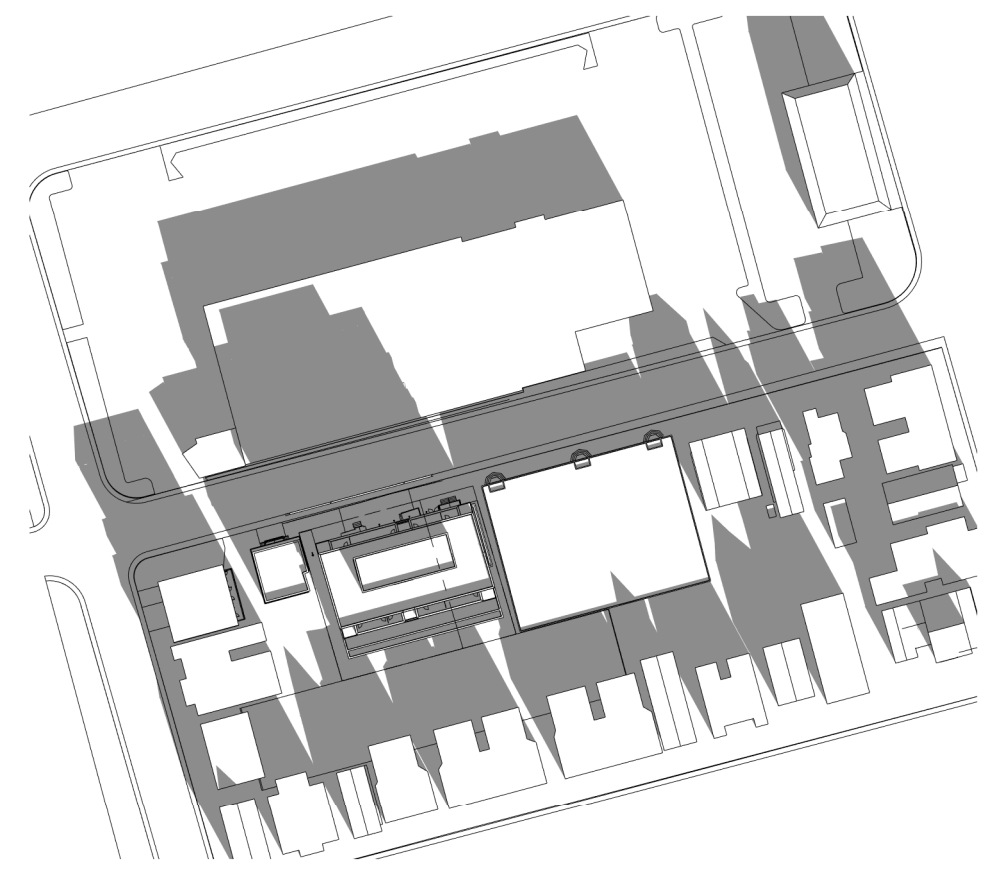


10:00 AM



12:00 PM

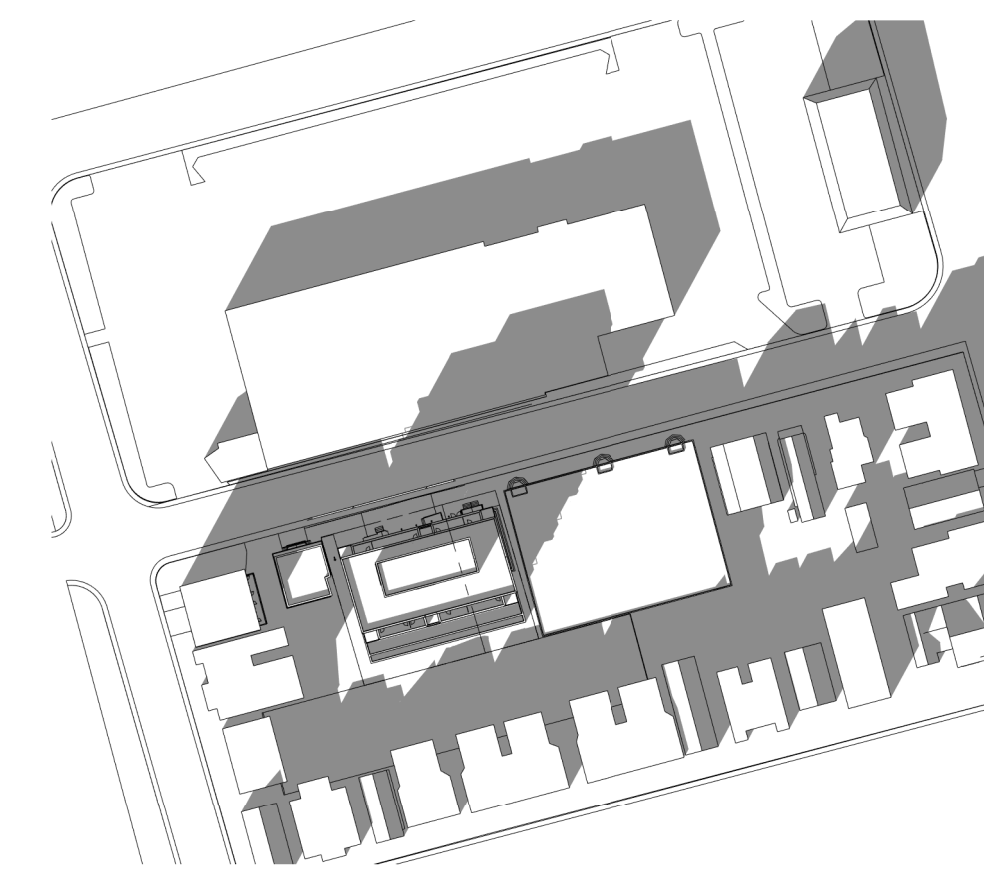

2:00 PM

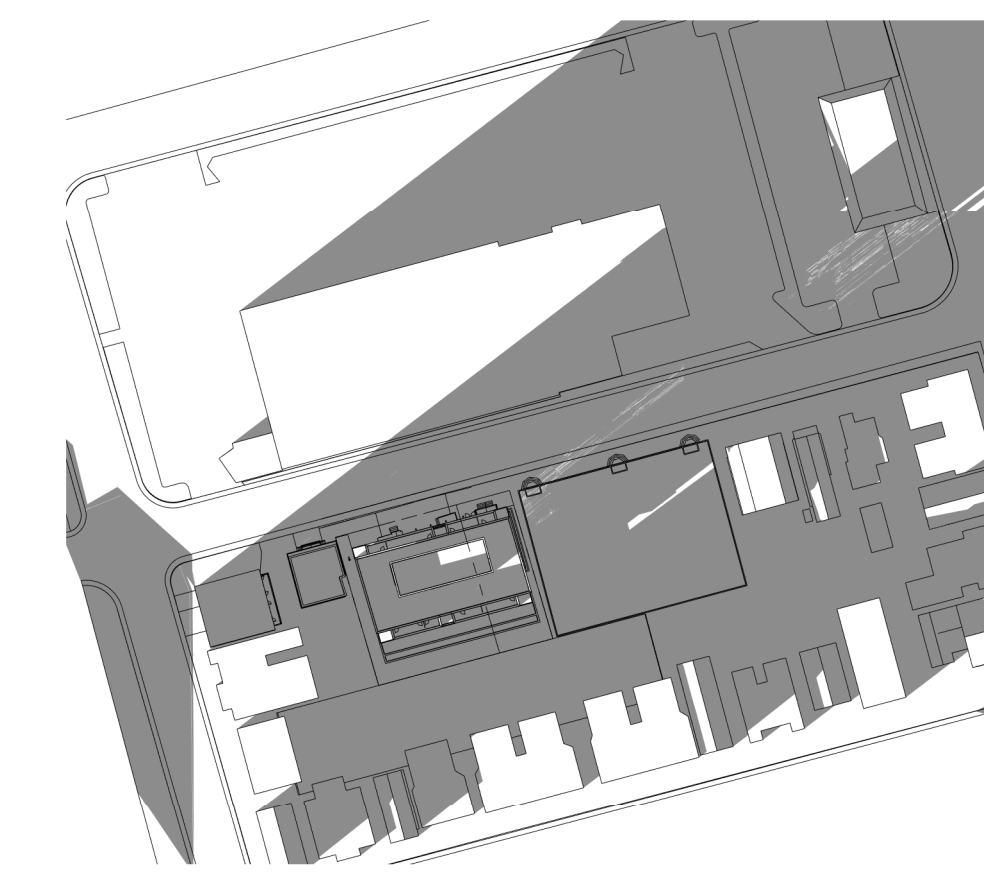

4:00 PM

IT IS THE RESPONSIBILITY OF THE APPROPRIATE CONTRACTOR TO CHECK AND VERIFY ALL DIMENSIONS ON SITE AND TO REPORT ALL ERRORS AND/OR OMISSIONS TO THE ARCHITECT.
ALL CONTRACTORS MUST COMPLY WITH ALL PERTINENT CODES AND BY-LAWS.
THIS DRAWING MAY NOT BE USED FOR CONSTRUCTION UNTIL SIGNED BY THE ARCHITECT.
DO NOT SCALE DRAWINGS.
COPYRIGHT RESERVED.

No.	DESCRIPTION	DD.MM.YY
5	ISSUED FOR ROUND1 CITY COMMENTS	27.01.2020
4	ISSUED FOR PUBLIC MEETING	07.11.2019
3	ISSUED FOR SPC AND ZONING AMENDMENT	30.06.2019
2	ISSUED FOR CONSULTANT REVIEW	04.06.2019
1	ISSUED FOR DESIGN CONCEPT	16.11.2018

REVISIONS:

ARCHITECT SEAL:	NORTH ARROW:

CLIENT:
JBHOLDINGS
107 Pretoria Ave. Ottawa, Ontario

ARCHITECT:
rla/architecture
56 Beech Street, Ottawa, Ontario K1S 3J6
t.613.724.9932 f.613.724.1209 www.rodericklahey.ca

PROJECT TITLE:
24-30 PRETORIA AVE

OTTAWA, ONTARIO

SHEET TITLE:
SUN SHADE STUDY

DRAWN: S.S.	CHECKED: R.V.
SCALE: 1 : 1500	SHEET No: A 401
PROJECT No: 1836	