
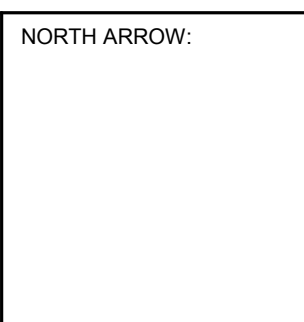


IT IS THE RESPONSIBILITY OF THE APPROPRIATE CONTRACTOR TO CHECK AND VERIFY ALL DIMENSIONS ON SITE AND TO REPORT ALL ERRORS AND/OR OMISSIONS TO THE ARCHITECT.
 ALL CONTRACTORS MUST COMPLY WITH ALL PERTINENT CODES AND BY-LAWS.
 THIS DRAWING MAY NOT BE USED FOR CONSTRUCTION UNTIL SIGNED BY THE ARCHITECT.
 DO NOT SCALE DRAWINGS.
 COPYRIGHT RESERVED.


- NOTATION SYMBOLS:**
- (00) INDICATES DRAWING NOTES, LISTED ON EACH SHEET.
 - (00) INDICATES ASSEMBLY TYPE; REFER TO TYPICAL ASSEMBLIES SCHEDULE.
 - (00) INDICATES WINDOW TYPE; REFER TO WINDOW ELEVATIONS AND DETAILS ON A900 SERIES.
 - (000) INDICATES DOOR TYPE; REFER TO DOOR SCHEDULE AND DETAILS ON A900 SERIES.
 - (000) ———— DETAIL NUMBER
 - (00) TITLE SCALE
 - (000000) ———— DETAIL REFERENCE PAGE
 - (000000) ———— DETAIL CROSS REFERENCE PAGE

- GENERAL NOTES:**
- (A) REFER TO TYPICAL ASSEMBLIES SHEET FOR WALL, PARTITION, ROOF CEILING & FLOOR TYPES.
 - (B) REFER TO DOOR TYPES AND HARDWARE REQUIREMENTS.
 - (C) REFER TO DOOR SCHEDULE ON A900 SERIES. ALL INTERIOR DIMENSIONS ARE TAKEN FROM THE FACE OF WALL FINISH.
 - (D) ALL EXTERIOR WALLS ARE TAKEN FROM THE FACE OF CLADDING.
 - (E) ALL EXTERIOR WALLS ARE TO BE TYPE W1 UNLESS NOTED OTHERWISE.
 - (F) ALL INTERIOR PARTITIONS ARE TO BE TYPE T1 UNLESS NOTED OTHERWISE.
 - (G) ALL REINFORCED CONCRETE SUSPENDED SLABS, COLUMNS & BEAMS HAVE A MIN. FRR OF 2 HRS (AS DETERMINED BY OBC S8-2) UNLESS OTHERWISE STATED.

No.	DESCRIPTION	DATE
2	ISSUED FOR SPC AND ZONING AMENDMENT	July 16, 19
1	ISSUED FOR CLIENT REVIEW	June 4, 18

ARCHITECT SEAL:  NORTH ARROW: 

CLIENT: 
 124 DONALD STREET
 OTTAWA, ON K1K 1M5


ARCHITECT: 
 56 Beech Street, Ottawa, Ontario K1S 3J6
 t.613.724.9932 f.613.724.1209 www.rodericklahey.ca

PROJECT TITLE:
341 GLOUCESTER


Enter address here

SHEET TITLE:
ELEVATIONS


DRAWN: S.S	CHECKED: RV
SCALE: 1 : 200	SHEET No: A201
PROJECT No: 1735	

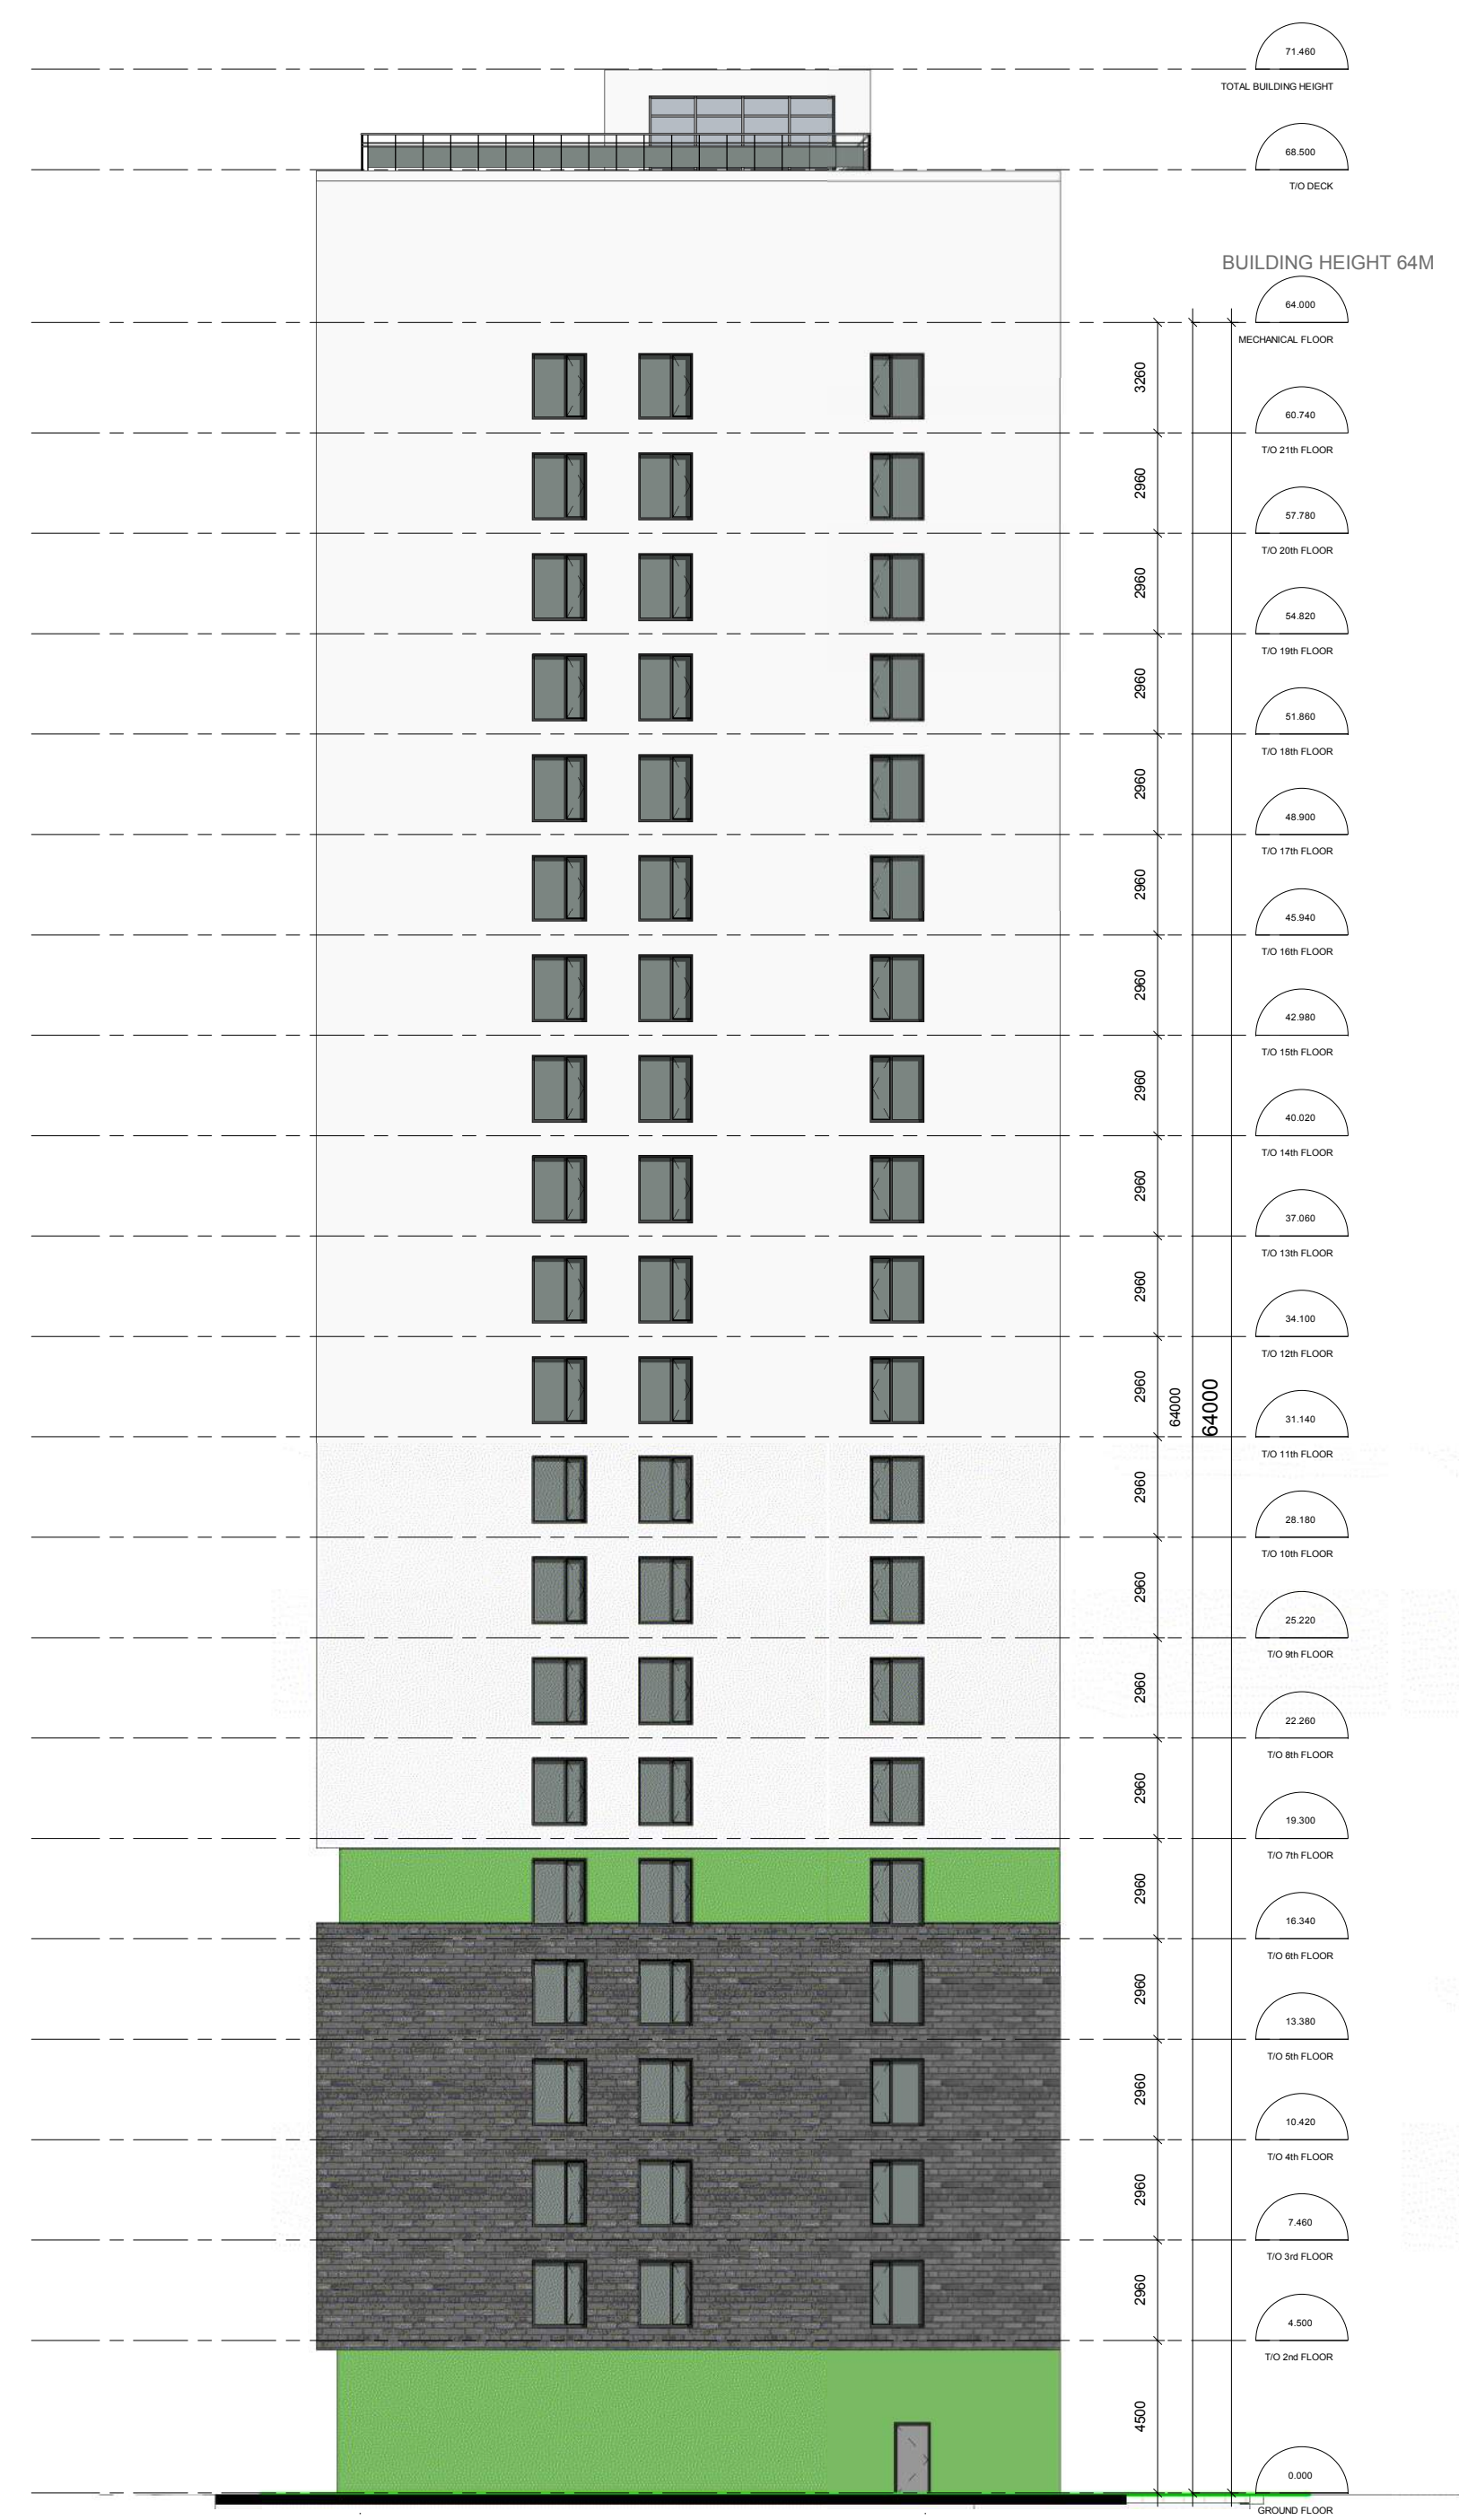


① EAST ELEVATION.
1 : 200

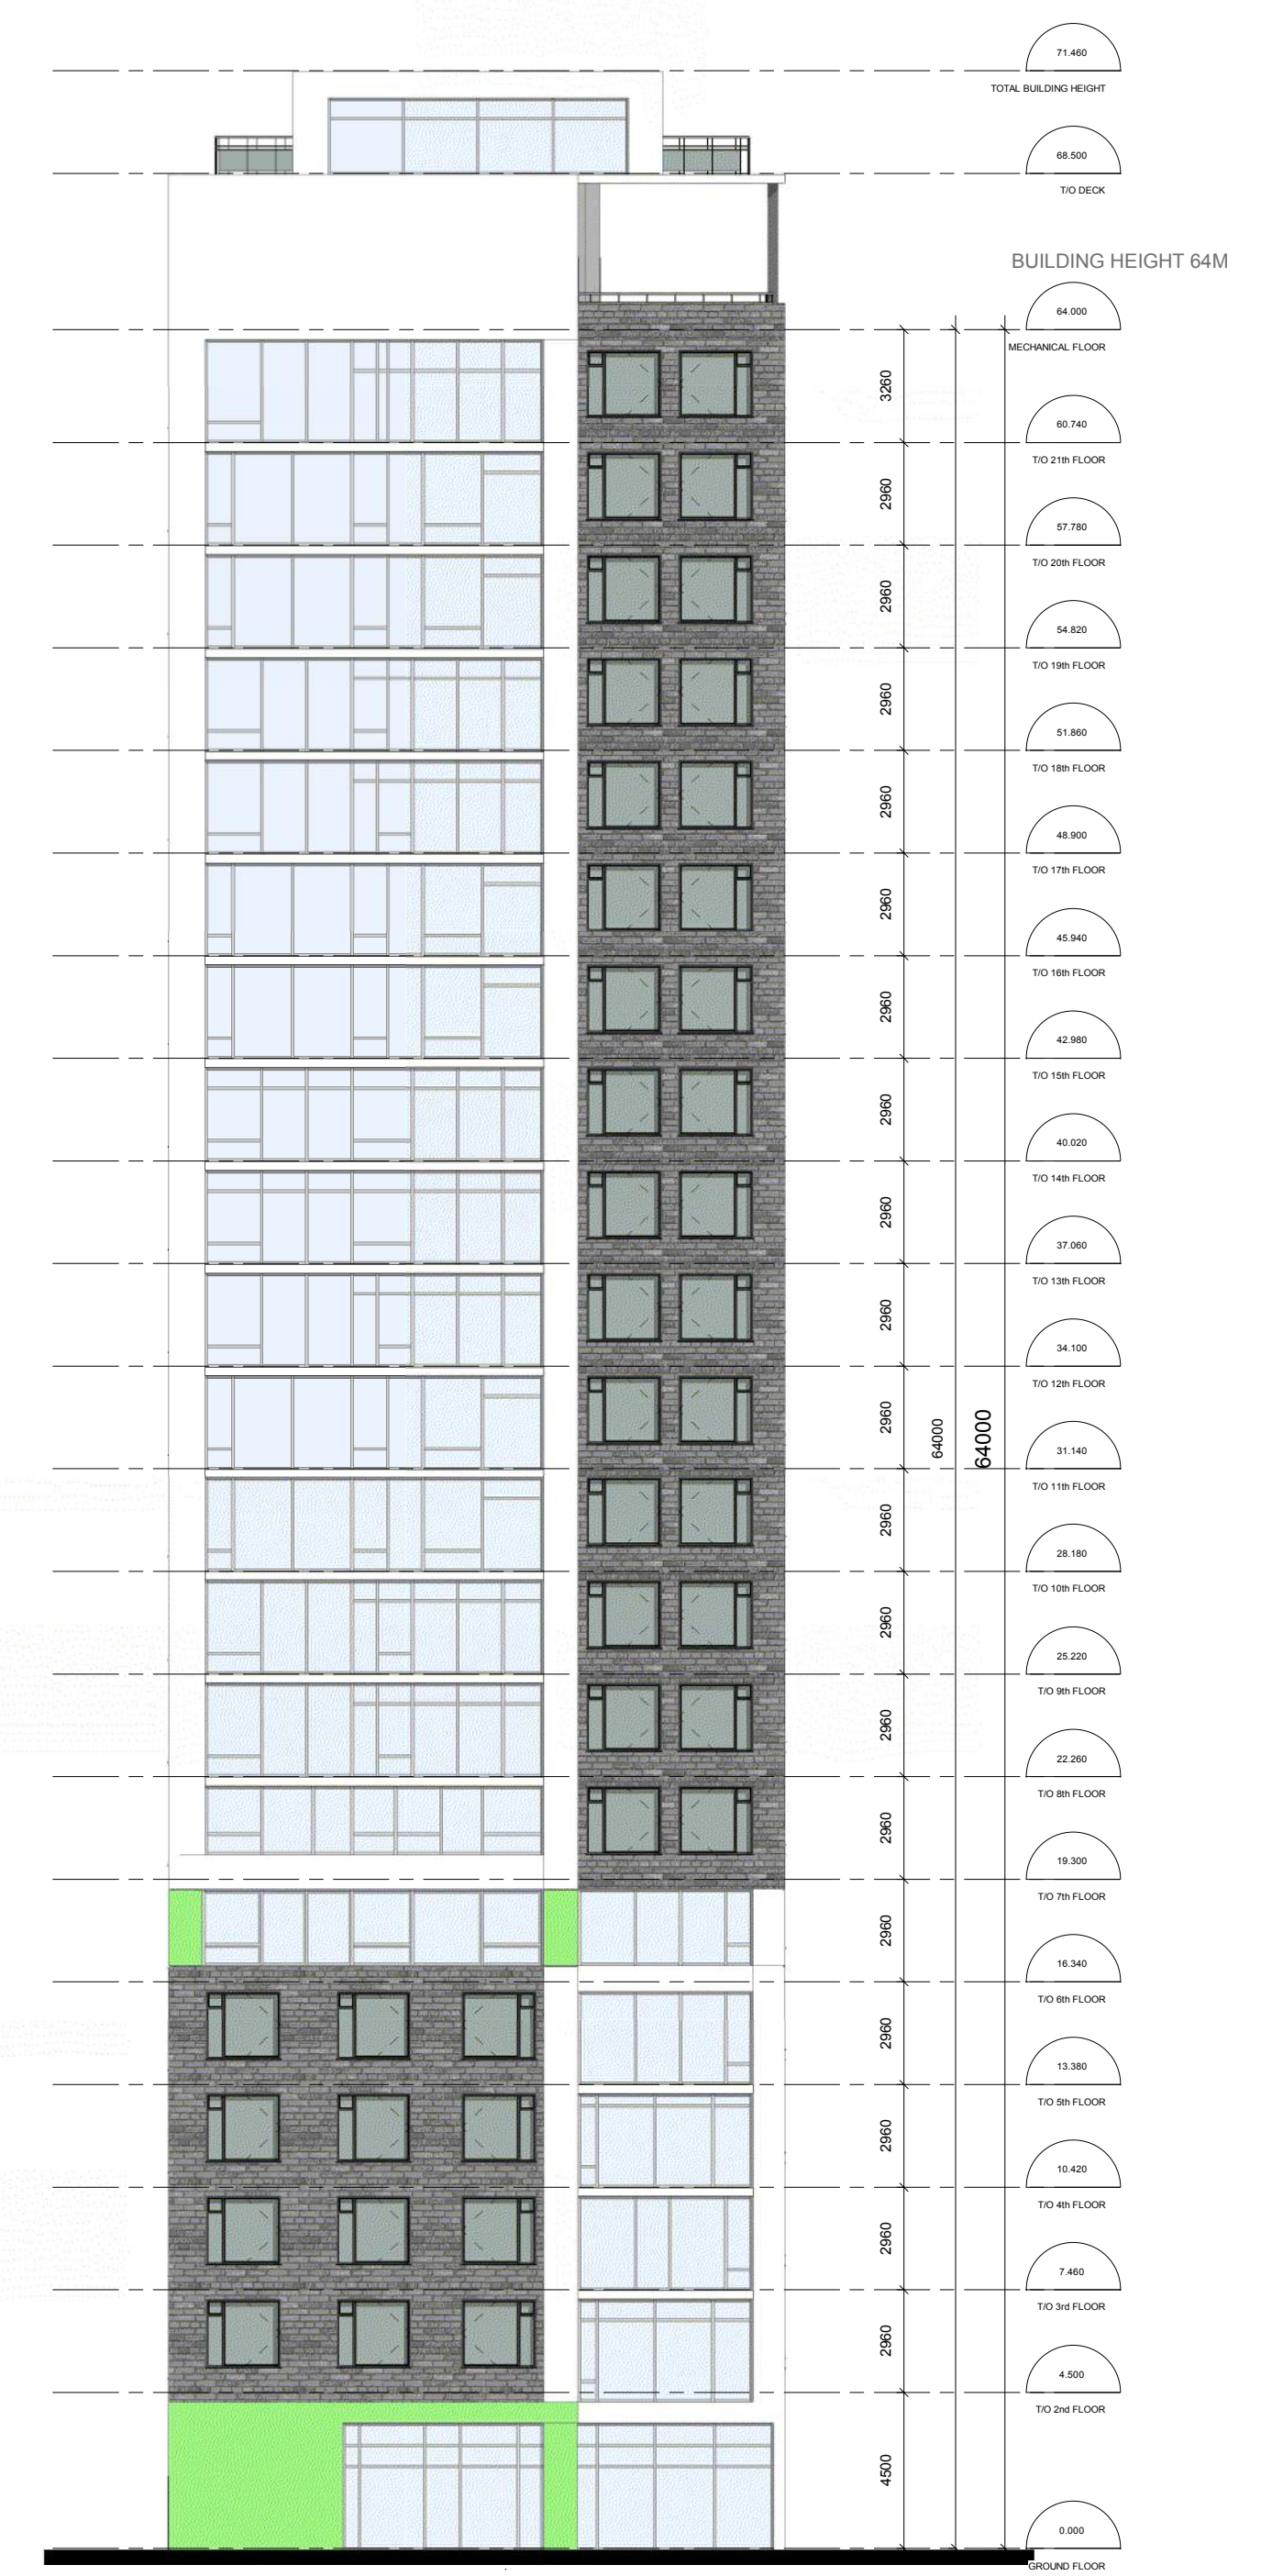

② NORTH ELEVATION.
1 : 200

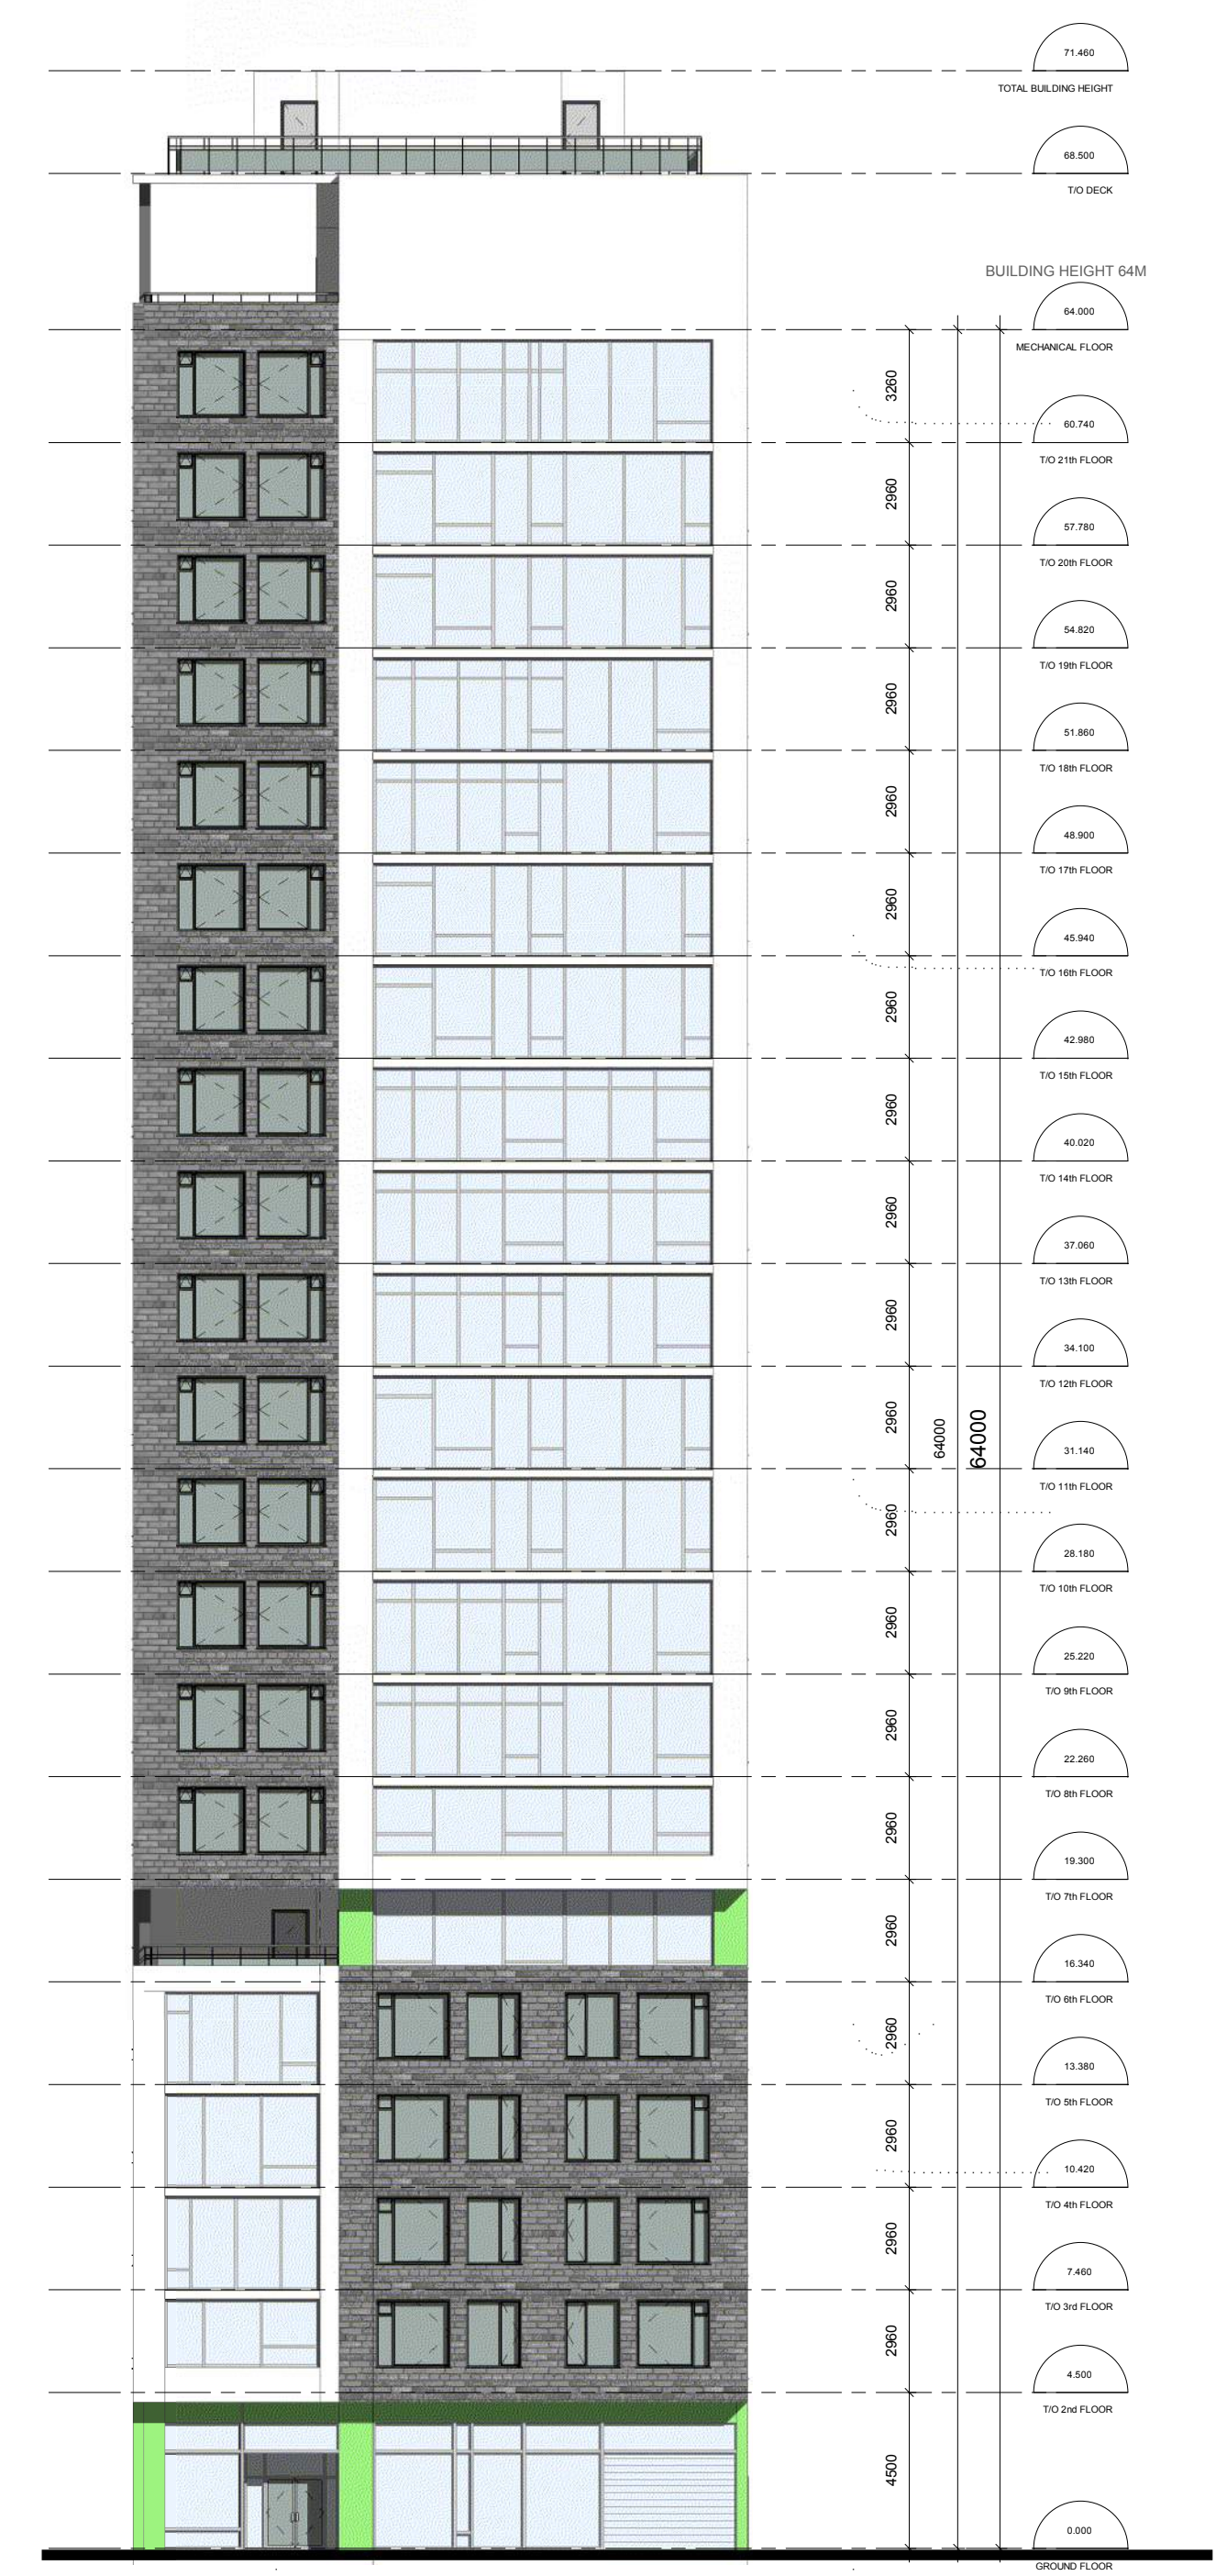

③ SOUTH ELEVATION.
1 : 200

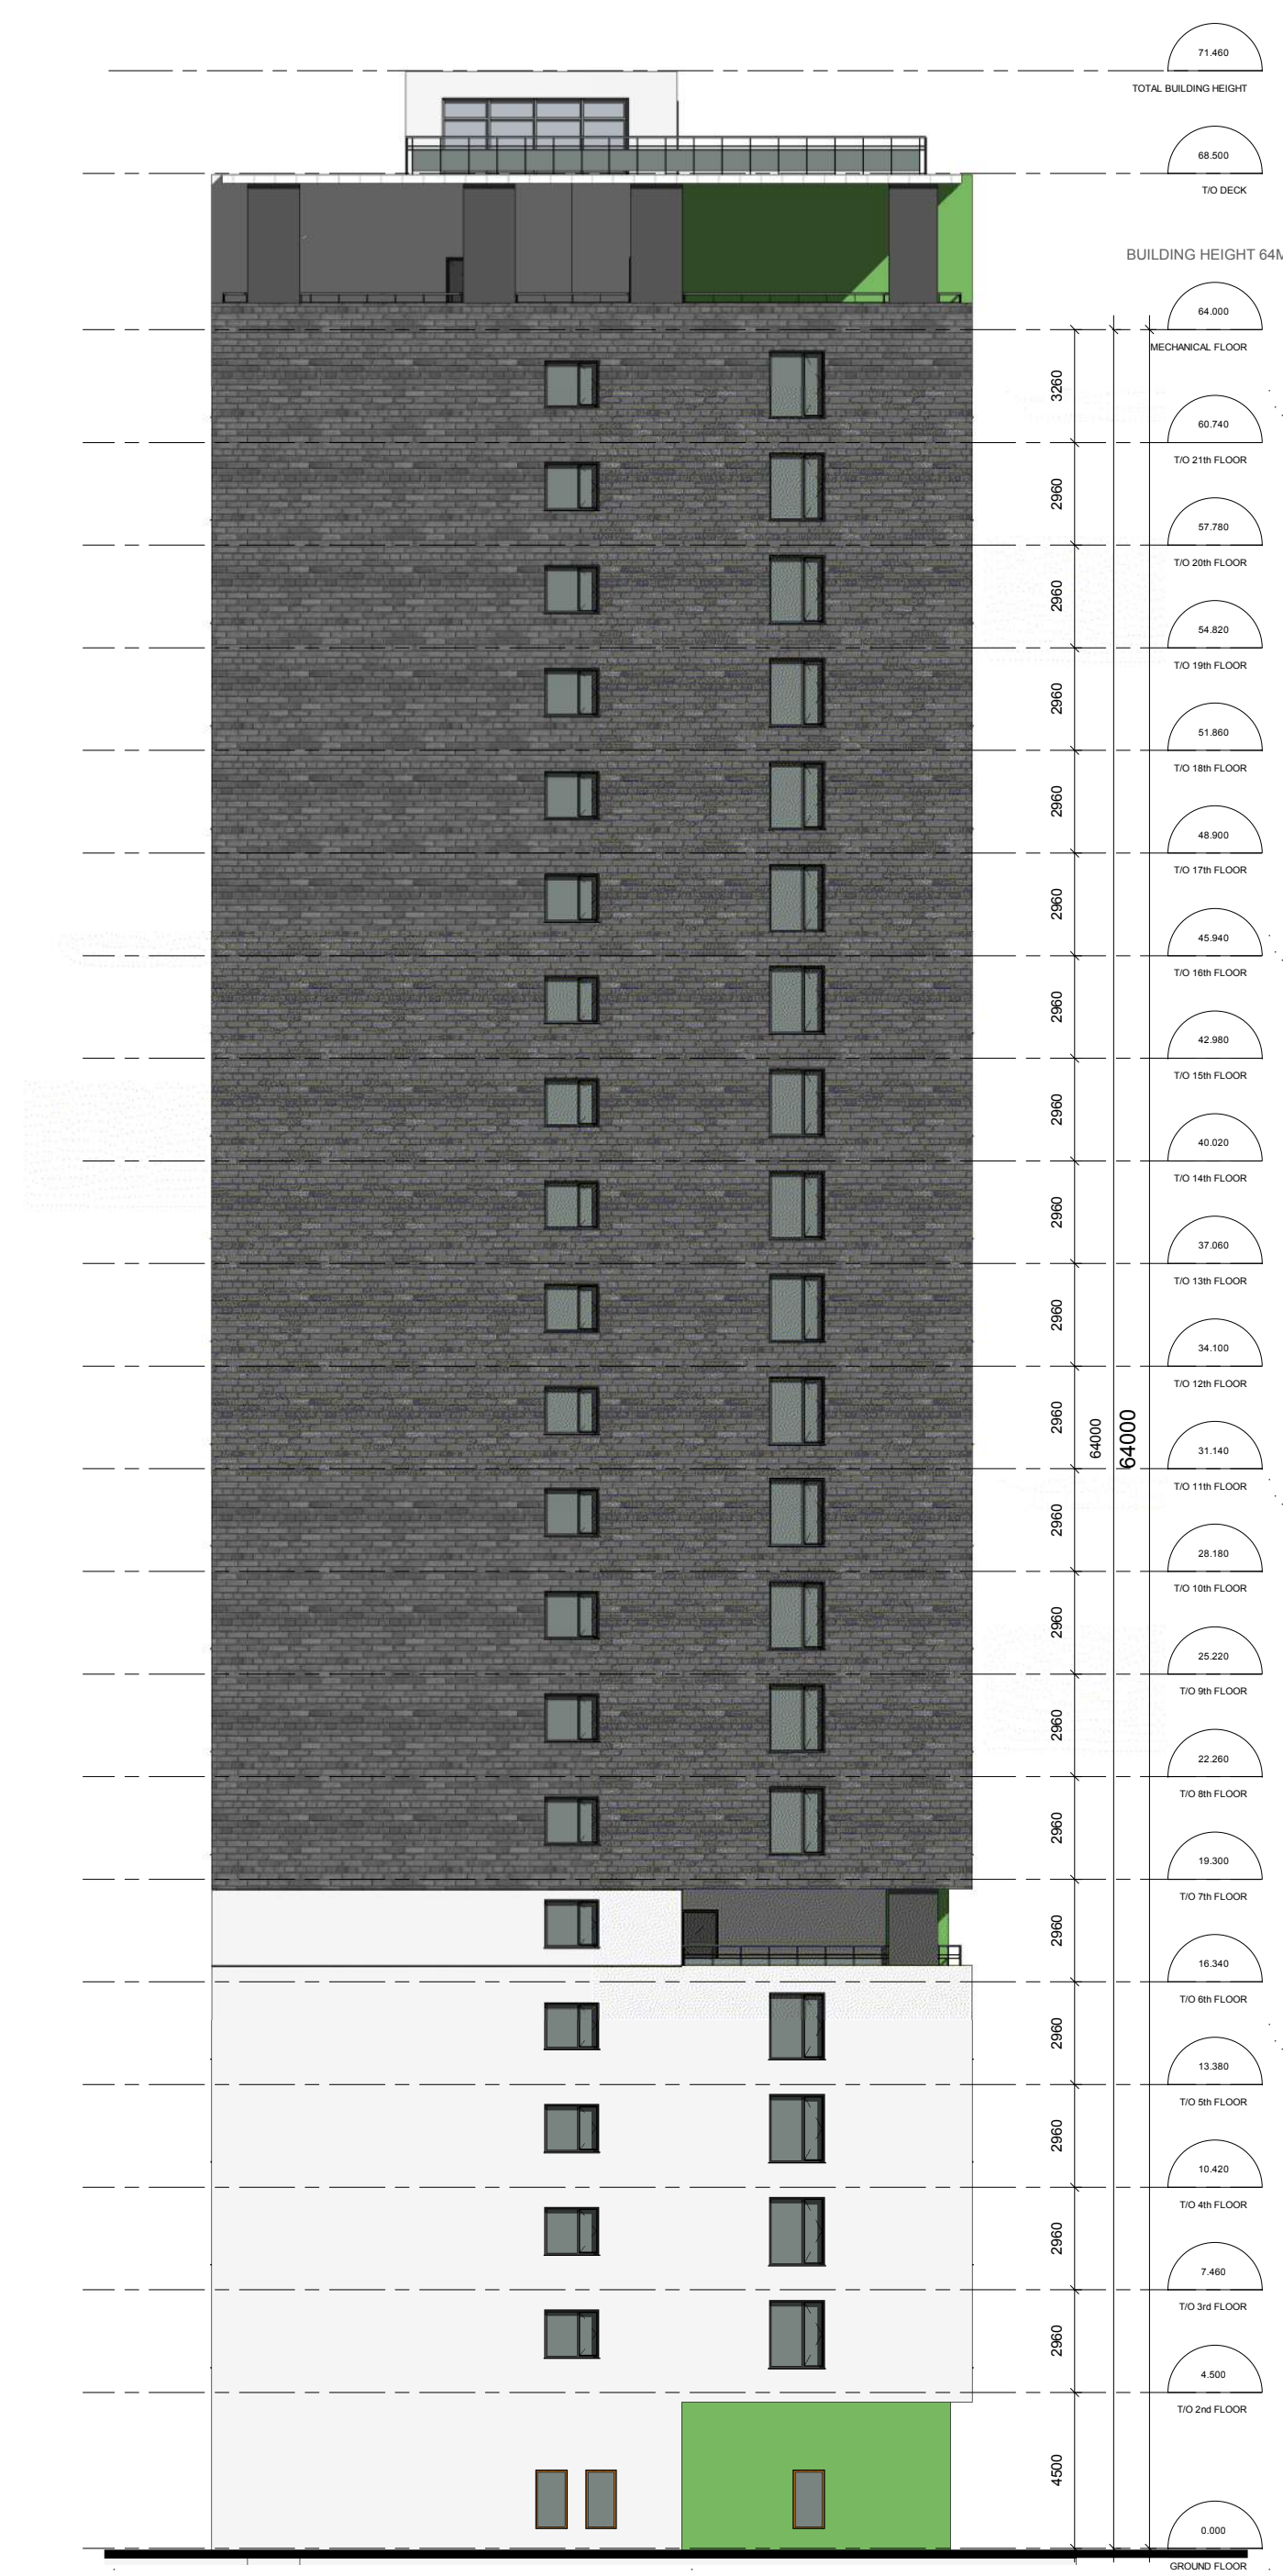

④ WEST ELEVATION.
1 : 200