

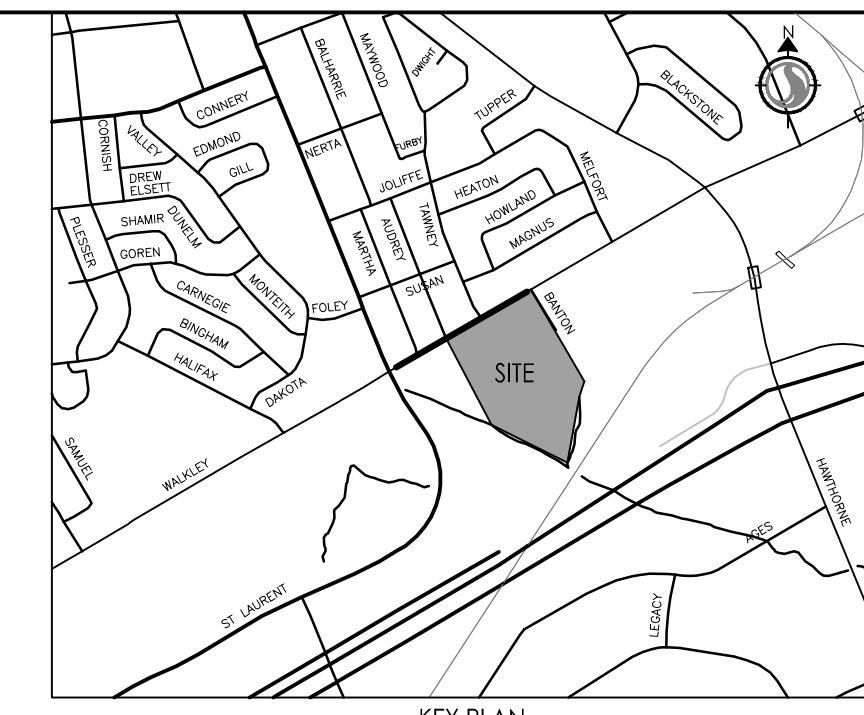


ICD TABLE						
CATCHBASIN / MANHOLE ID	TRIBUTARY AREA ID	ICD TYPE	2YR HEAD (m)	100YR HEAD (m)	2YR FLOW (L/s)	100YR FLOW (L/s)
CBMH 108	EX-2	145mm ORIFICE	1.45	1.65	53.8	57.3
CBMH 102A-1	EX-3	215mm ORIFICE	1.36	1.91	111.4	135.7
CBMH 111A-1	EX-5	190mm ORIFICE	0.46	1.07	51.9	79.1

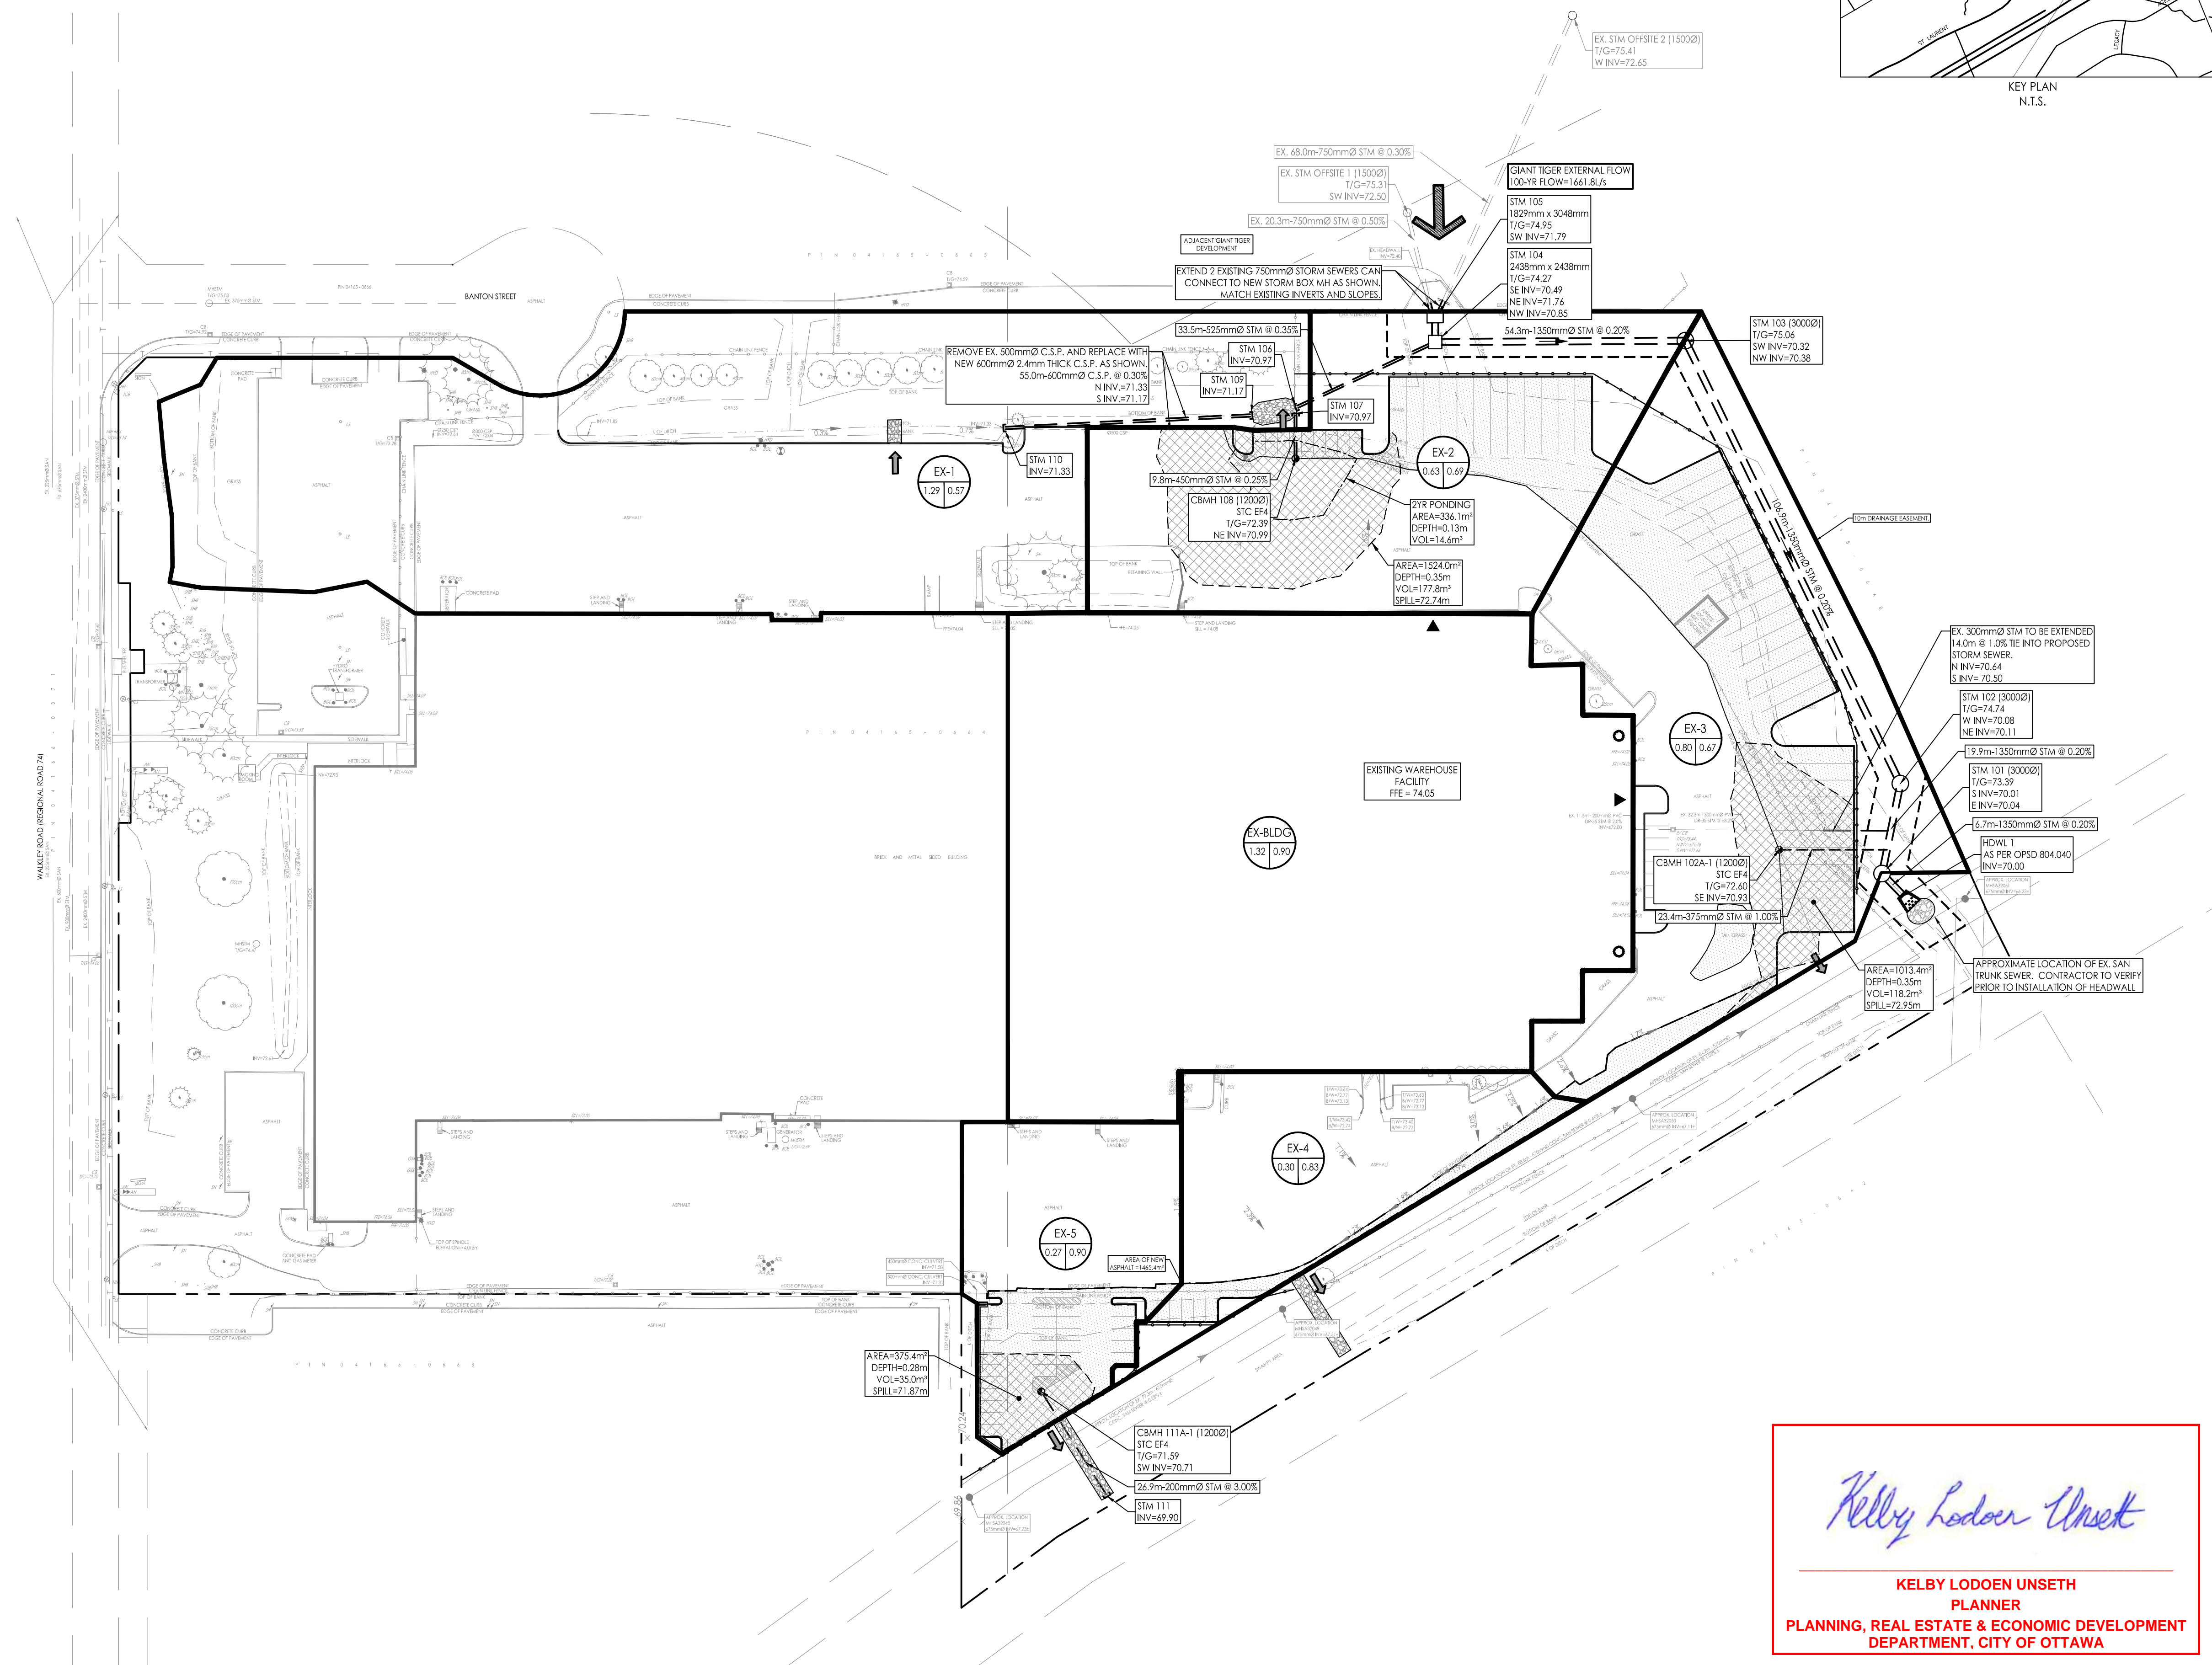

Stantec Consulting Ltd.
400 - 1331 Clyde Avenue
Ottawa ON
Tel. 613.722.4420
www.stantec.com

Copyright Reserved
The Contractor shall verify and be responsible for all dimensions. DO NOT scale the drawing - any errors or omissions shall be reported to Stantec without delay.
The Copyrights to all designs and drawings are the property of Stantec. Reproduction or use for any purpose other than that authorized by Stantec is forbidden.

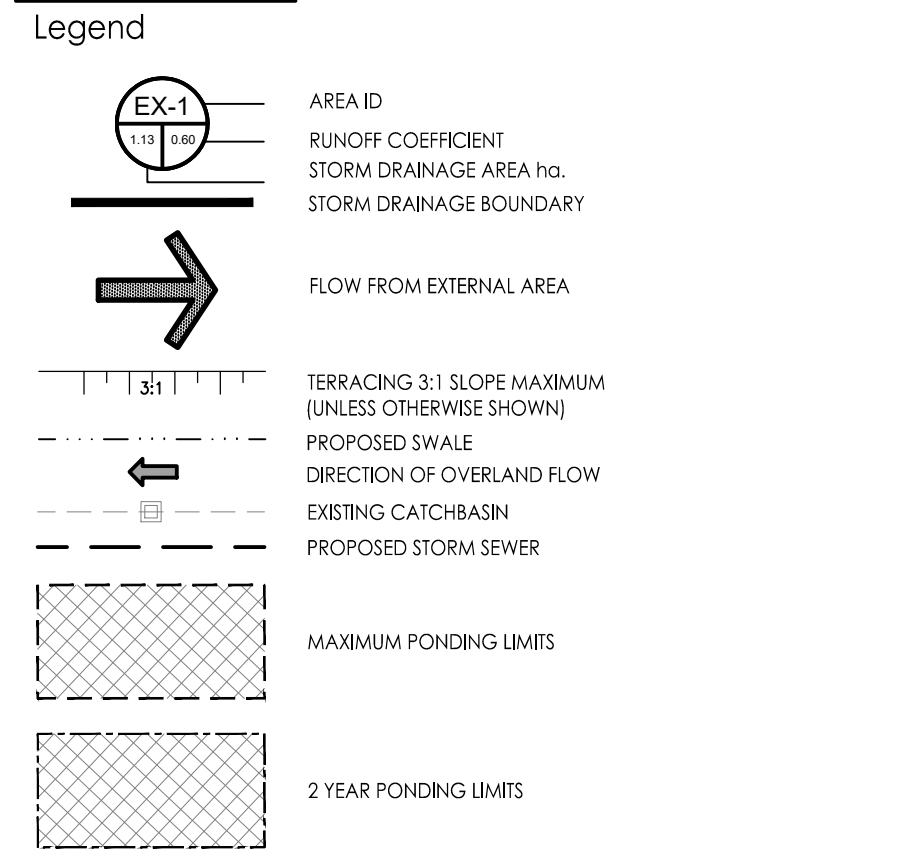

Revision	By	Appd.	YY.MM.DD
2	REVISED AS PER CITY COMMENTS	MJS DCT	23.08.17
1	REVISED AS PER CITY COMMENTS	MJS DCT	23.07.20
0	ISSUED TO CITY FOR REVIEW	MJS DCT	23.04.21

File Name: 160401534-08
Dwn. Chkd. Dgn. YY.MM.DD

Permit-Seal

Client/Project
RICHCRAFT PROPERTIES LTD.

2370 WALKLEY ROAD
DRAINAGE AND DITCH MODIFICATIONS
OTTAWA, ON

Title
STORM DRAINAGE PLAN

Project No. 160401534
Drawing No. SD-1
Scale 1:750
Sheet 3 of 3
Revision 2
PLANNING, REAL ESTATE & ECONOMIC DEVELOPMENT DEPARTMENT, CITY OF OTTAWA

Kelby Lodoen Unseth
KELBY LODOEN UNSETH
PLANNER
PLANNING, REAL ESTATE & ECONOMIC DEVELOPMENT DEPARTMENT, CITY OF OTTAWA

V:\1\160401534\160401534.dwg
 2023/08/17 09:11:05
 ORIGINAL SHEET - ARCH D