



1 SOUTH ELEVATION
A301 SCALE 1:100

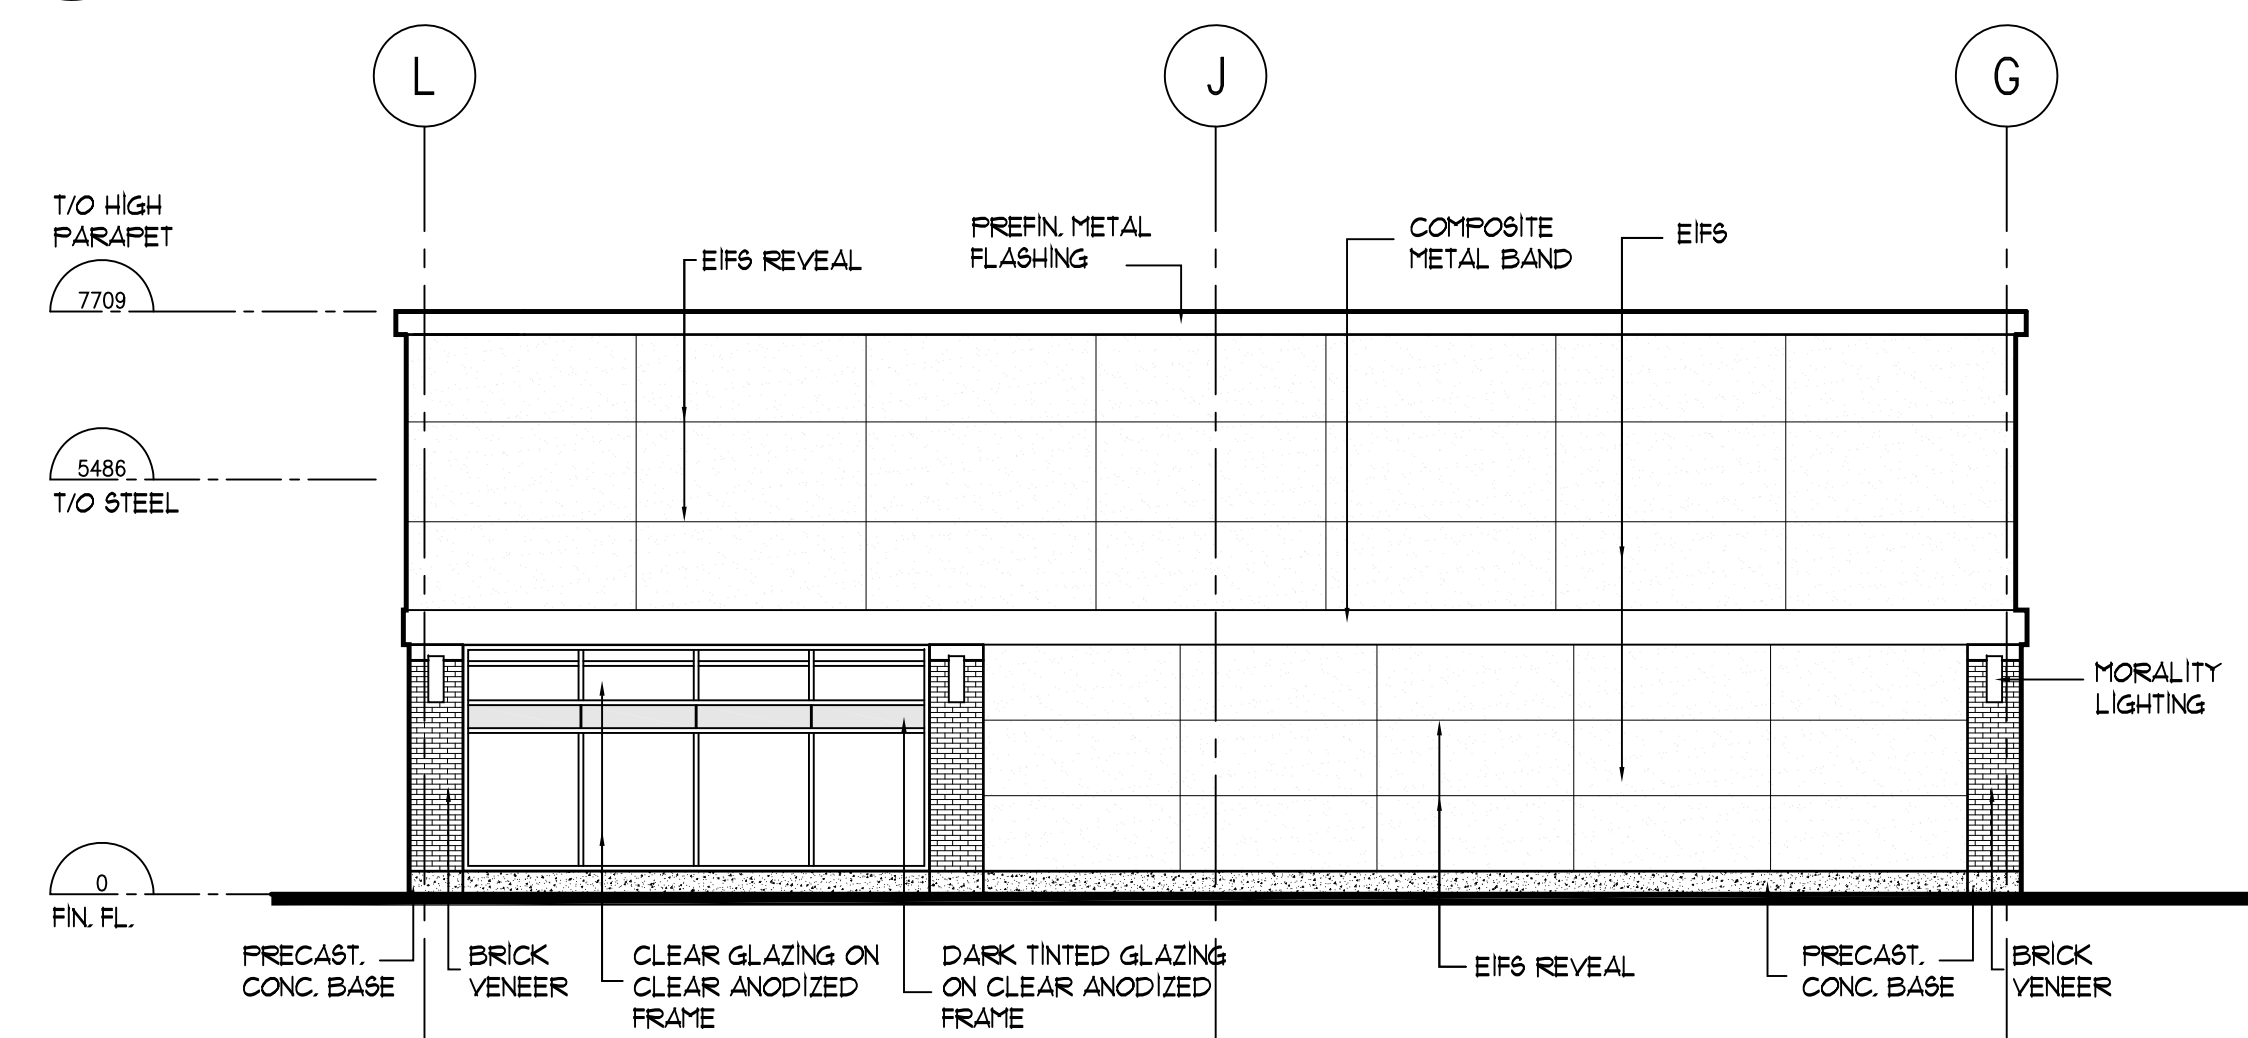

2 EAST ELEVATION
A301 SCALE 1:100

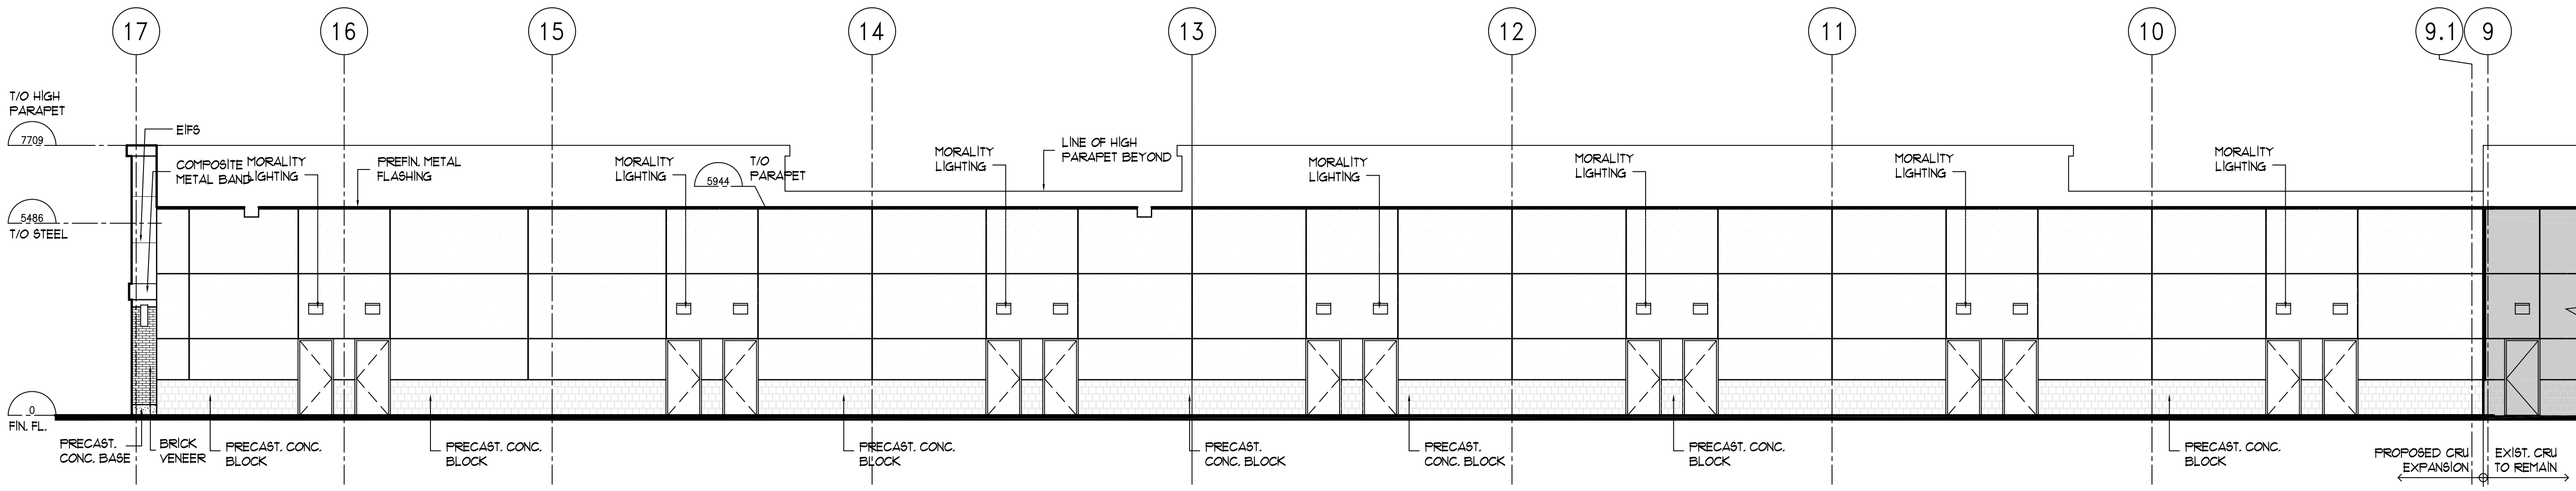

3 NORTH ELEVATION
A301 SCALE 1:100

NO.	BY	DATE	ISSUED
1	AB	14JAN2020	ISSUED FOR SPA

VERIFY ALL DIMENSIONS AND CONDITIONS AT THE JOB DO NOT SCALE PRINTS
PLANS AND SPECIFICATIONS ARE THE PROPERTY OF THE ARCHITECT AND MUST BE RETURNED AT COMPLETION OF THE WORK OR UPON REQUEST

THIS DRAWING MUST NOT BE USED FOR CONSTRUCTION UNLESS APPROVED AT RIGHT	APPROVED:
DATE:	

SCOLER LEE BORENSTEIN + ASSOCIATES ARCHITECTS INC.
 STE 900, 60 ST. CLAIR AVE. E TEL: (416) 362-7753
 TORONTO, ONTARIO M4T 1N5 FAX: (416) 362-8519

PROJECT
 COMMUNITY RETAIL DEVELOPMENT
 5705 HAZELDEAN ROAD
 WEST KANATA, ONTARIO

DRAWING TITLE
 CRU B-2a EXPANSION ELEVATIONS

	DRAWN	JL	FOLIO
	CHECKED	AB	03007
	DATE	JAN 16	DWG. NO.
	SCALE	AS NOTED	A301

X-REFS:
 DRAWINGS REVISED: LAST UPDATED: