



1 SOUTH ELEVATION  
A301 SCALE 1:100

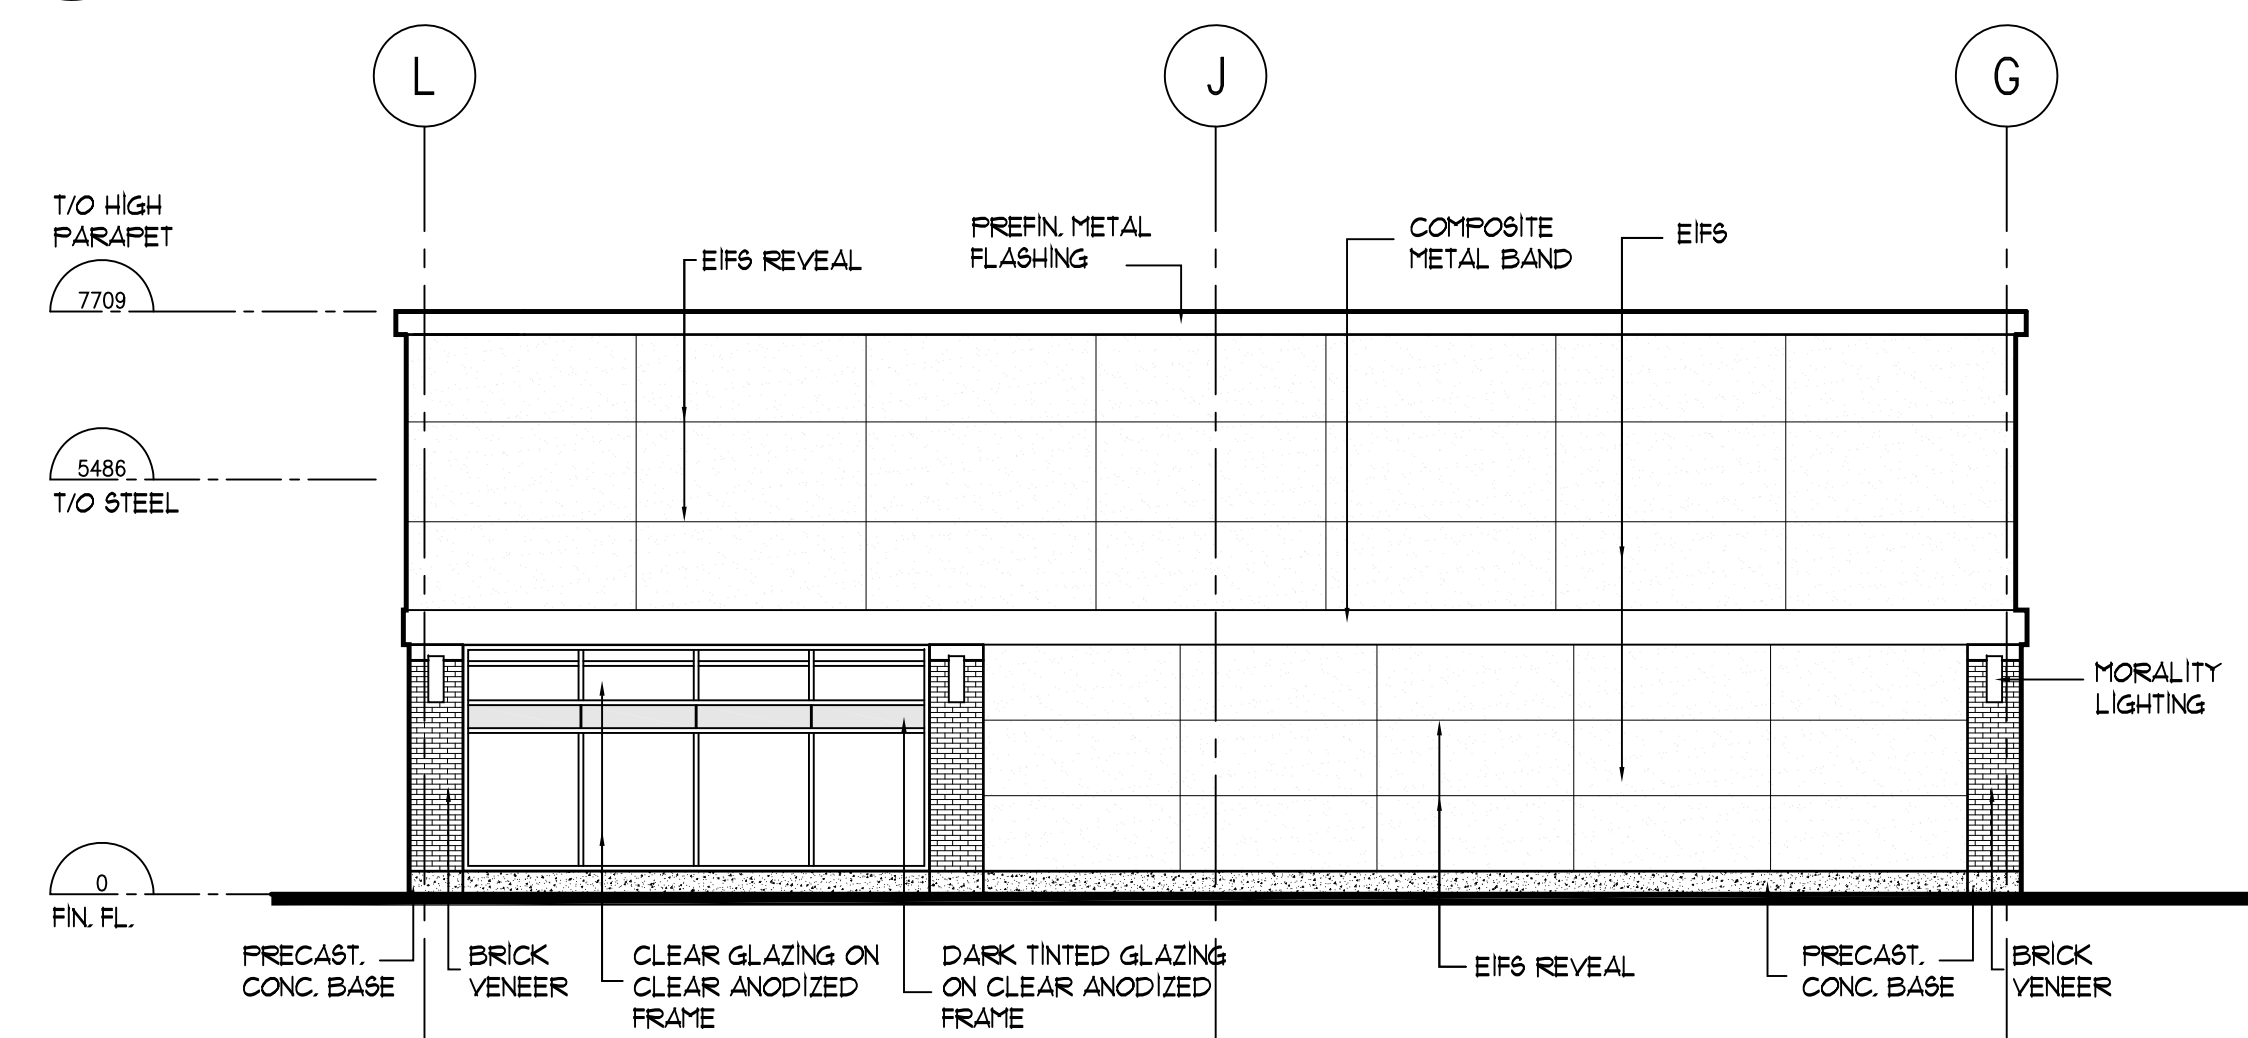

2 EAST ELEVATION  
A301 SCALE 1:100

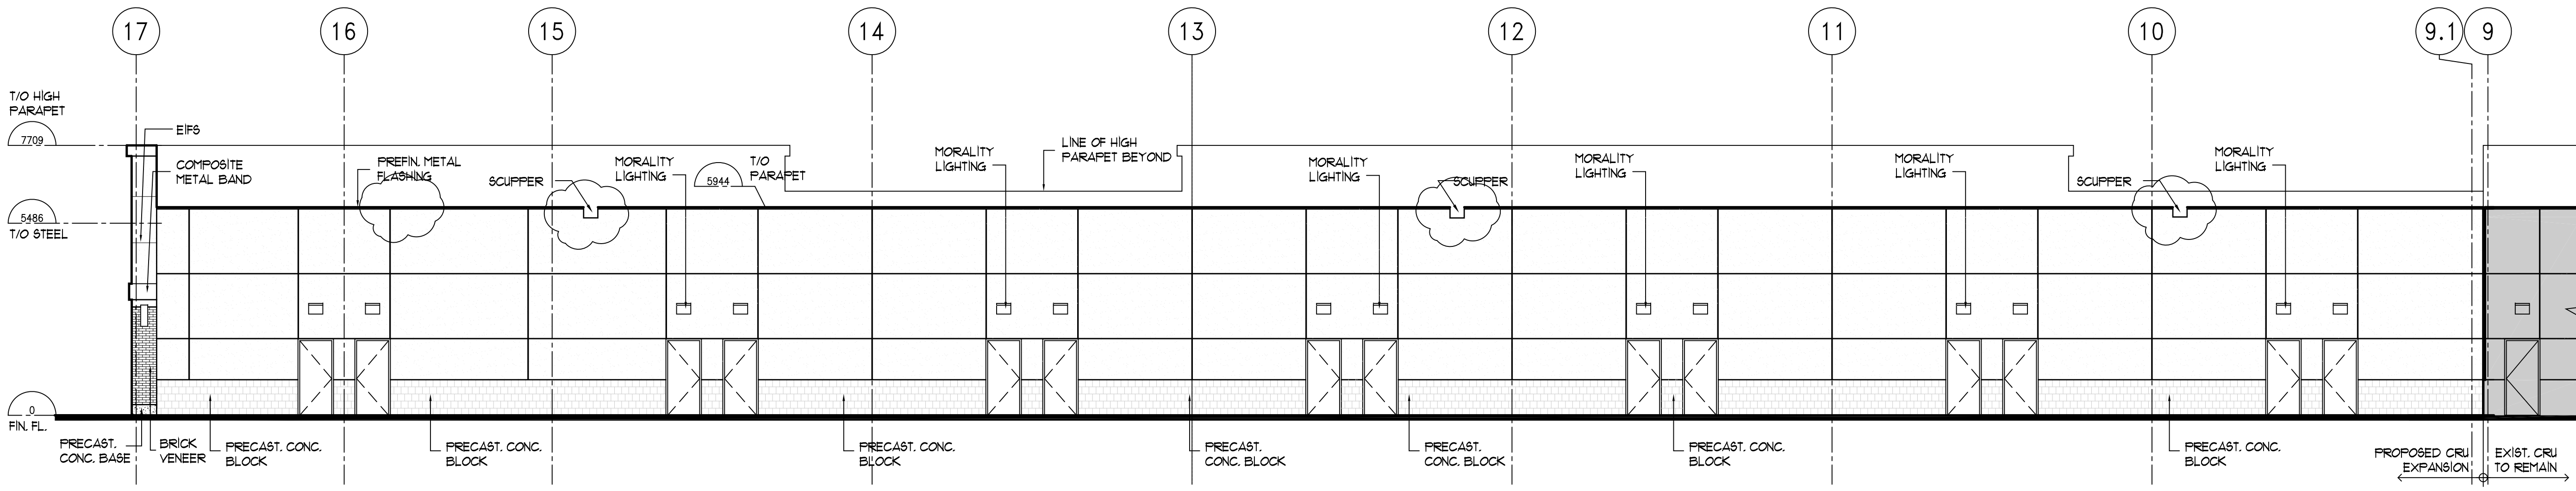

3 NORTH ELEVATION  
A301 SCALE 1:100

*Colette Gorni*  
**COLETTE GORNI**  
PLANNER I  
PLANNING, INFRASTRUCTURE & ECONOMIC  
DEVELOPMENT DEPARTMENT, CITY OF OTTAWA

**APPROVED**  
By Colette Gorni at 9:24 am, Aug 10, 2020

NO.	BY	DATE	ISSUED
1	AB	14JAN2020	ISSUED FOR SPA
2	AB	27MAR2020	ISSUED FOR SPA

VERIFY ALL DIMENSIONS AND CONDITIONS AT THE JOB. DO NOT SCALE PRINTS.  
PLANS AND SPECIFICATIONS ARE THE PROPERTY OF THE ARCHITECT AND MUST BE RETURNED AT COMPLETION OF THE WORK OR UPON REQUEST.

THIS DRAWING MUST NOT BE USED FOR CONSTRUCTION UNLESS APPROVED AT RIGHT.

APPROVED: \_\_\_\_\_  
DATE: \_\_\_\_\_

**SCOLER LEE BORENSTEIN + ASSOCIATES ARCHITECTS INC.**  
STE 900, 60 ST. CLAIR AVE. E TEL: (416) 362-7753  
TORONTO, ONTARIO M4T 1N5 FAX: (416) 362-8519

PROJECT  
COMMUNITY RETAIL DEVELOPMENT  
5705 HAZELDEAN ROAD  
WEST KANATA, ONTARIO

DRAWING TITLE  
CRU B-2a EXPANSION ELEVATIONS

ONTARIO ASSOCIATION OF ARCHITECTS  
ALLAN MICHAEL BORENSTEIN  
LICENCE 1172

DRAWN JL FOLIO 03007  
CHECKED AB  
DATE JAN 16 DWG. NO. A301  
SCALE AS NOTED

X-REFS:  
DRAWINGS REVISED: LAST UPDATED: