


1 FLOOR PLAN

SCALE 1:125

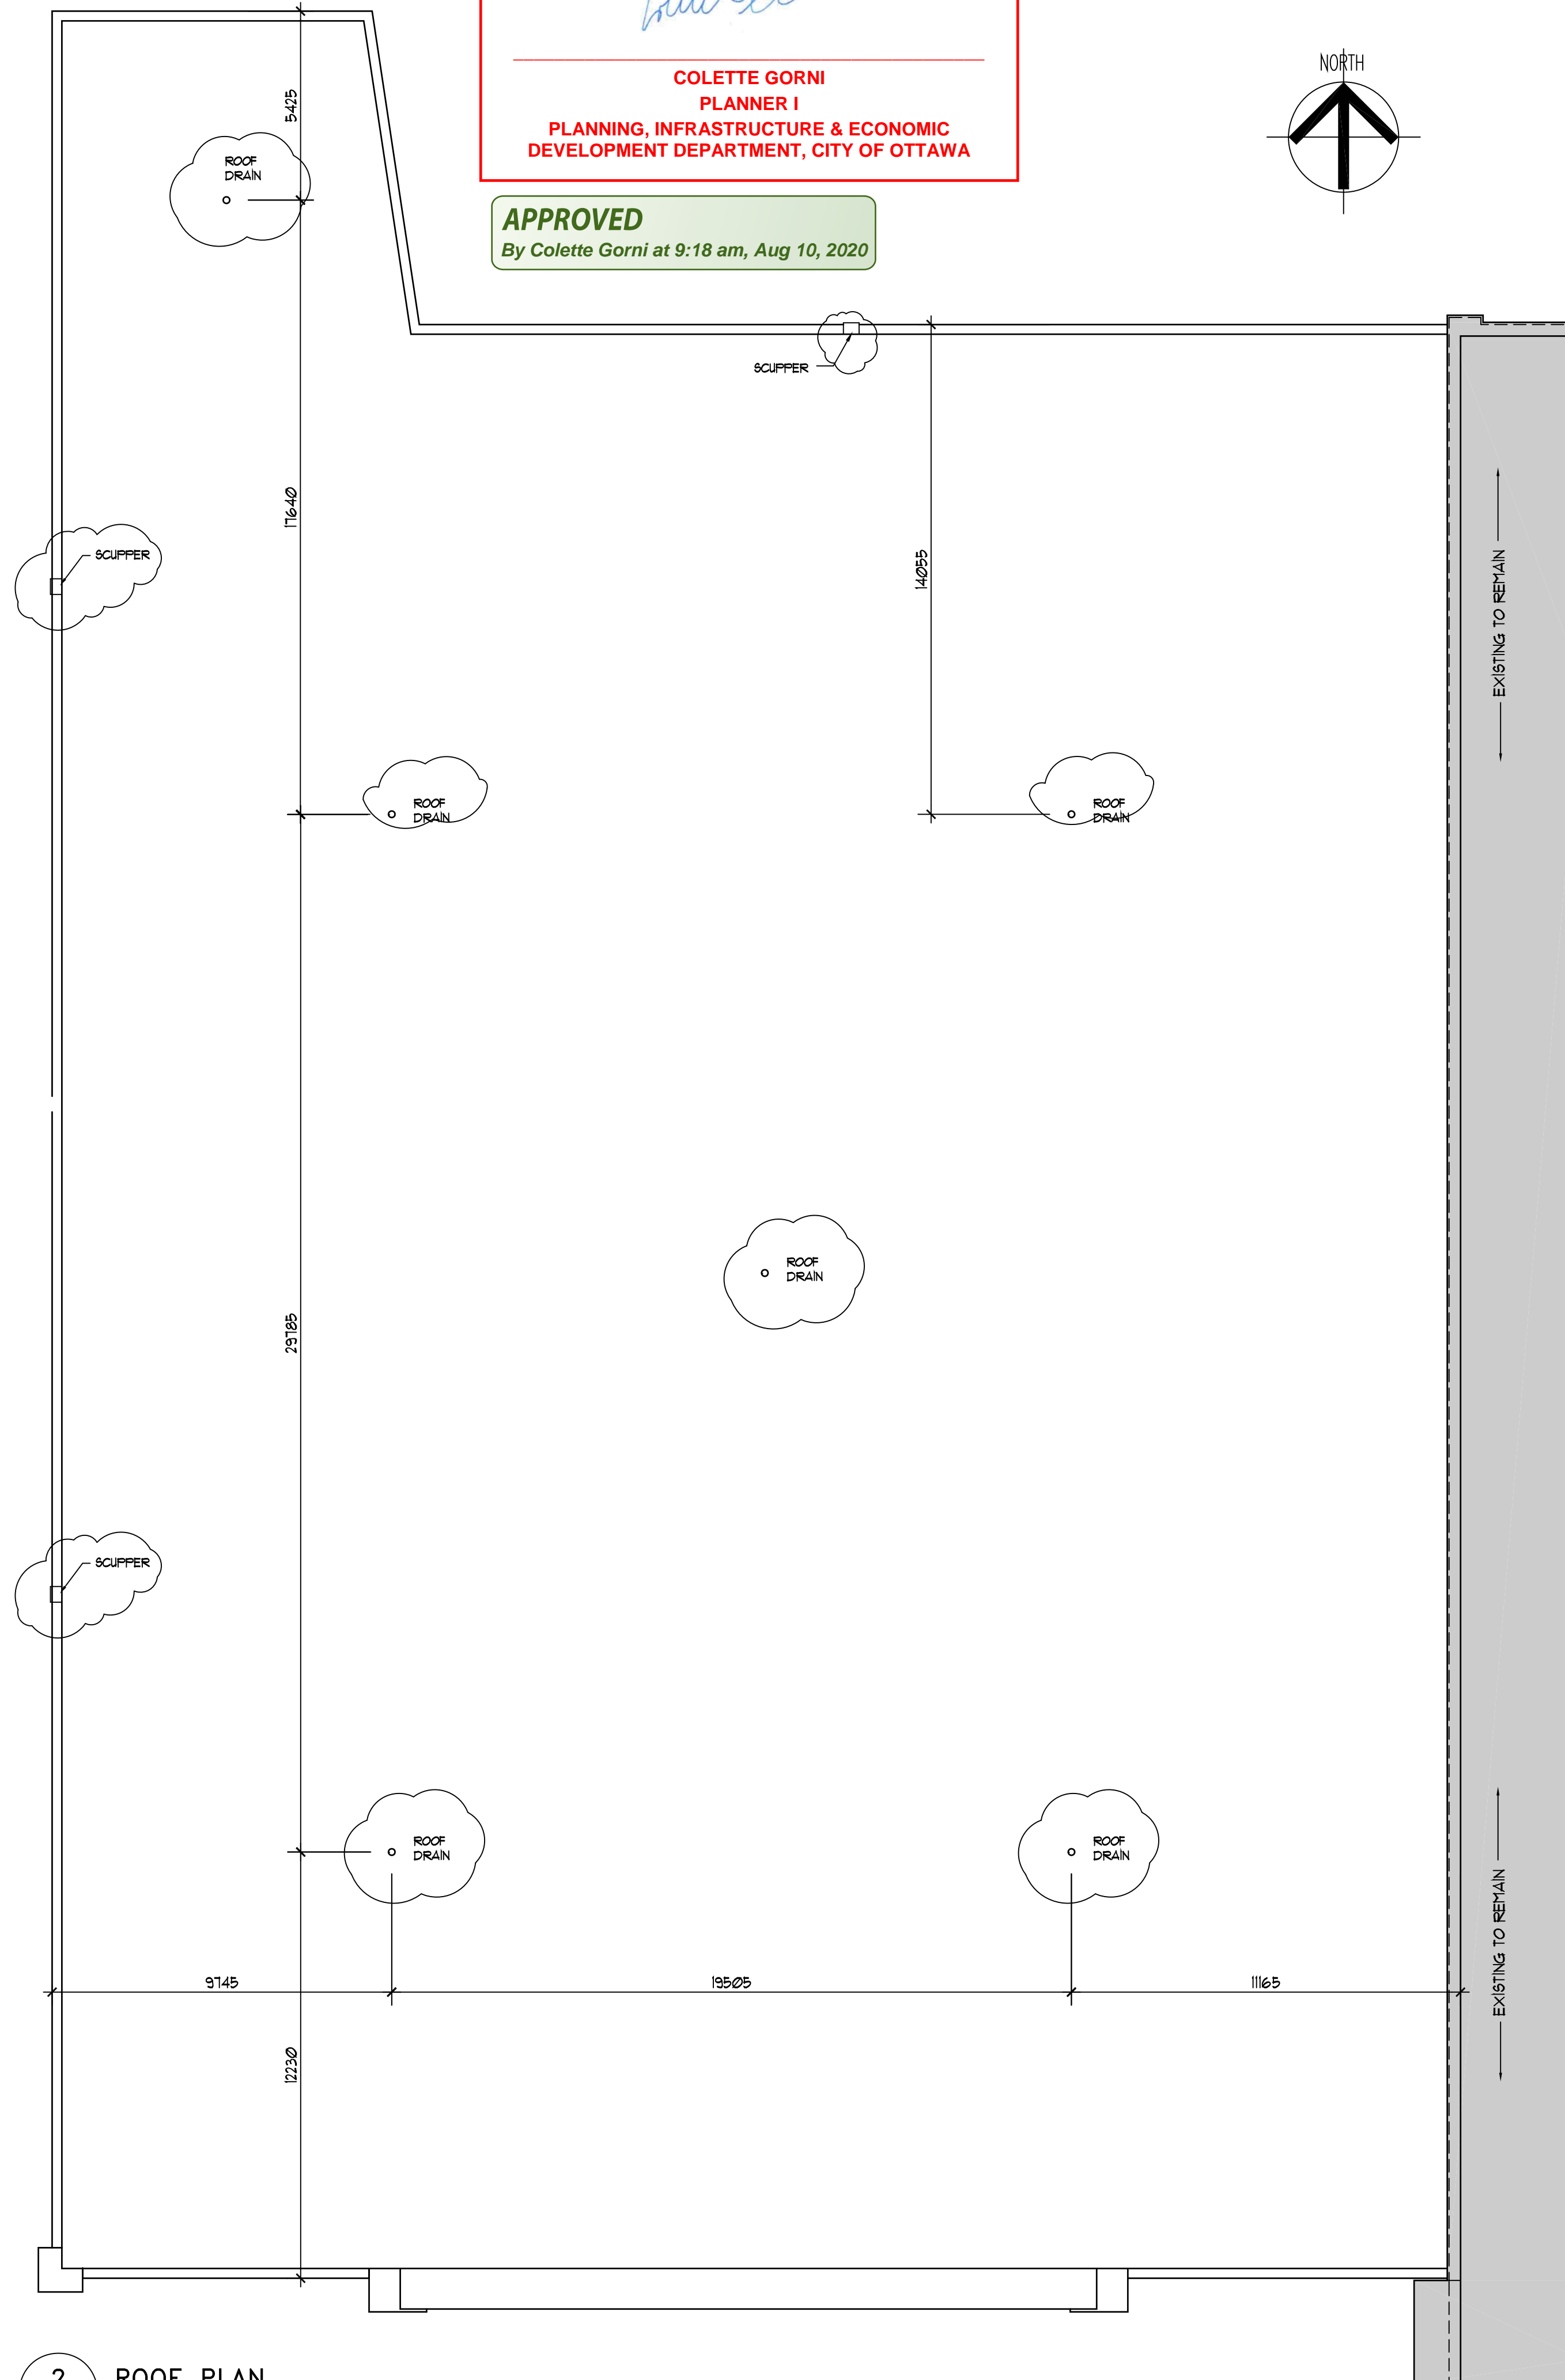


2 ROOF PLAN

SCALE 1:125

*Colette Gorni*

COLETTE GORNI  
PLANNER I  
PLANNING, INFRASTRUCTURE & ECONOMIC  
DEVELOPMENT DEPARTMENT, CITY OF OTTAWA

APPROVED  
By Colette Gorni at 9:18 am, Aug 10, 2020

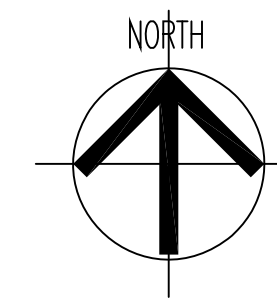

NO.	BY	DATE	ISSUED
1	AB	14JAN2020	ISSUED FOR SPA
2	AB	27MAR2020	ISSUED FOR SPA

VERIFY ALL DIMENSIONS AND CONDITIONS AT THE JOB DO NOT SCALE PRINTS  
PLANS AND SPECIFICATIONS ARE THE PROPERTY OF THE ARCHITECT AND MUST BE RETURNED AT COMPLETION OF THE WORK OR UPON REQUEST

THIS DRAWING MUST NOT BE USED FOR CONSTRUCTION UNLESS APPROVED AT RIGHT

APPROVED: \_\_\_\_\_  
DATE: \_\_\_\_\_



STE 900, 60 ST. CLAIR AVE. E TEL: (416) 362-7753  
TORONTO, ONTARIO M4T 1N5 FAX: (416) 362-8519

PROJECT  
COMMUNITY RETAIL DEVELOPMENT  
5705 HAZELDEAN ROAD  
WEST KANATA, ONTARIO

DRAWING TITLE  
BOX D  
PLANS

<p>ONTARIO ASSOCIATION OF ARCHITECTS ALLAN MICHAEL BORENSTEIN LICENCE 177</p>	DRAWN	JL	FOLIO
	CHECKED	AB	03007
	DATE	JAN 16	DWG. NO.
	SCALE	AS NOTED	A400

X-REFS:

DRAWINGS REVISED: \_\_\_\_\_ LAST UPDATED: \_\_\_\_\_

D07-12-19-0168