

NO.	BY	DATE	ISSUED
1	AB	03NOV08	FOR SPA
2	AB	12JUN09	FOR SPA
3	AB	14DEC09	FOR SPA
4	AB	25MAR10	FOR SPA
5	CIA	01APR10	FOR SPA
6	AB	28JUL10	FOR SPA
7	AB	09AUG11	REVISED CRU A
8	AB	7DEC11	FOR SPA
9	AB	24FEB12	FOR SPA
10	AB	14NOV12	FOR SPA
11	AB	8JAN13	FOR SPA
12	AB	13MAY13	FOR SPA
13	AB	15MAY14	FOR SPA
14	AB	9.SEP.14	FOR SPA
15	AB	27.OCT.14	EXPANSION
16	AB	3.MAR.16	BLDG 1 AND 2
17	AB	7.JUL.17	SPA
18	AB	8.SEP.17	SPA
19	AB	3.NOV.17	SPA
20	AB	9.SEP.19	SPA
21	AB	14.JAN.2020	SPA

VERIFY ALL DIMENSIONS AND CONDITIONS AT THE JOB. DO NOT SCALE PRINTS.
 PLANS AND SPECIFICATIONS ARE THE PROPERTY OF THE ARCHITECT AND MUST BE RETURNED AT COMPLETION OF THE WORK OR UPON REQUEST.
 THIS DRAWING MUST NOT BE USED FOR CONSTRUCTION UNLESS APPROVED AT RIGHT.

SCOLER LEE + ASSOCIATES ARCHITECTS INC.
 SITE 900, 60 ST. CLAIR AVE. E TORONTO, ONTARIO M4T 1N6 TEL: (416) 362-7753 FAX: (416) 362-8519


PROJECT
COMMUNITY RETAIL DEVELOPMENT
 5705 HAZELDEAN ROAD
 WEST KANATA, ONTARIO

DRAWING TITLE
**ENLARGED SITE PLAN
 CRU-B2 AND D
 SITE DETAILS**


	DRAWN	JL	FOLIO
	CHECKED	AB	03007
	DATE	JAN 16	DWG. NO.
	SCALE	AS NOTED	A101

X-REFS:
R14
 DRAWINGS REVISED: LAST UPDATED:


1
A101 ENLARGED SITE PLAN
 SCALE 1:300

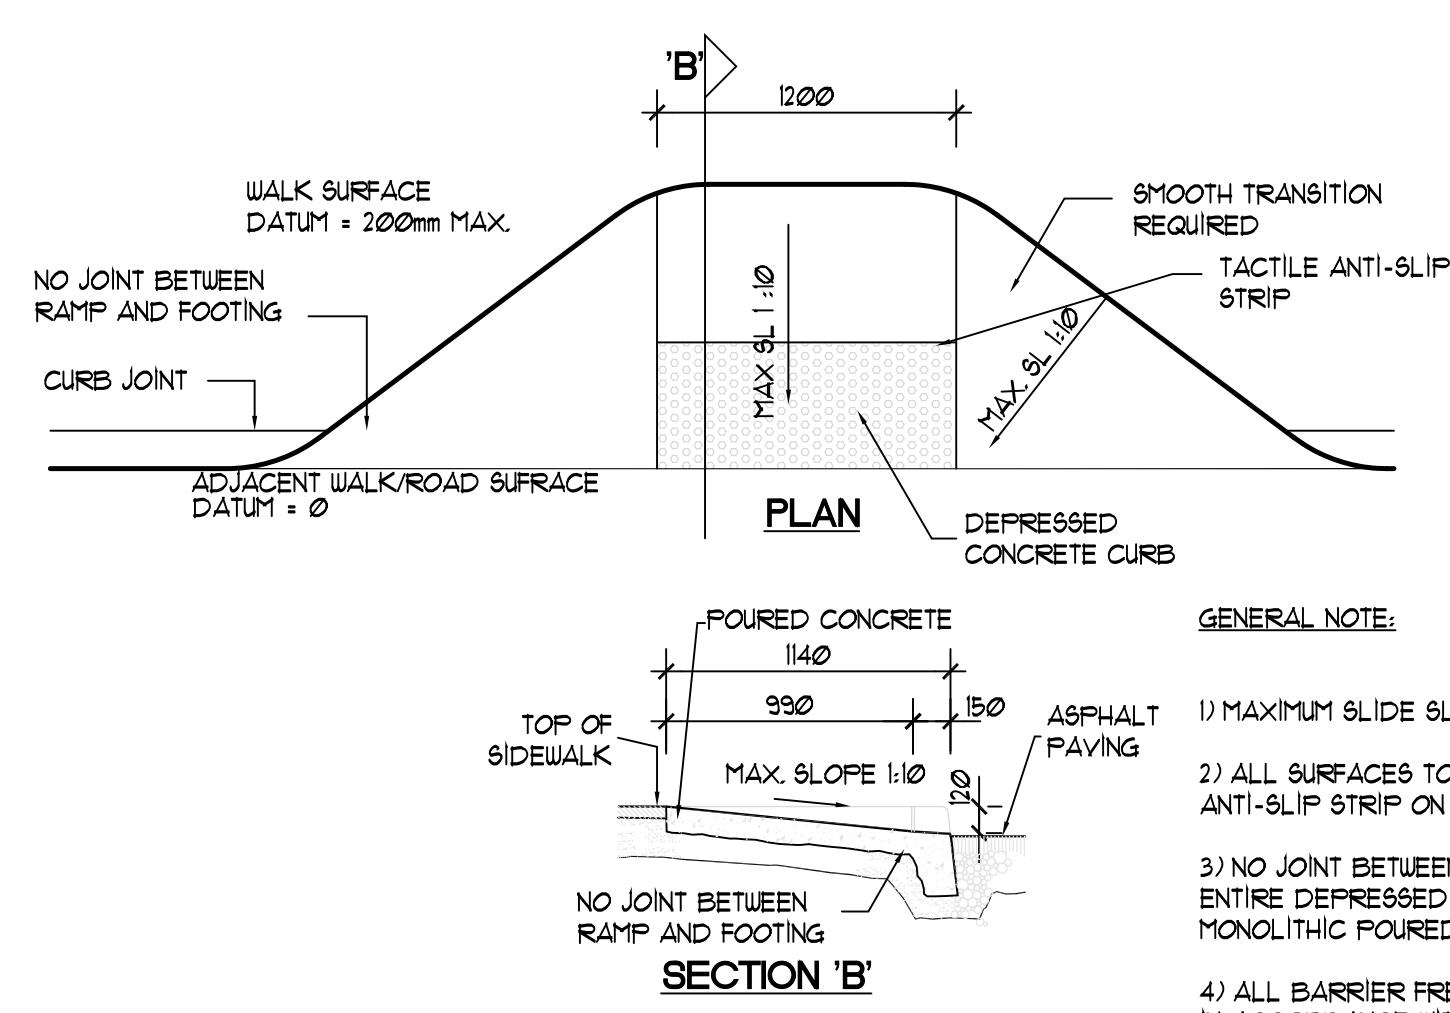


2
A101 DETAIL DEPRESSED CURB
 SCALE 1:30

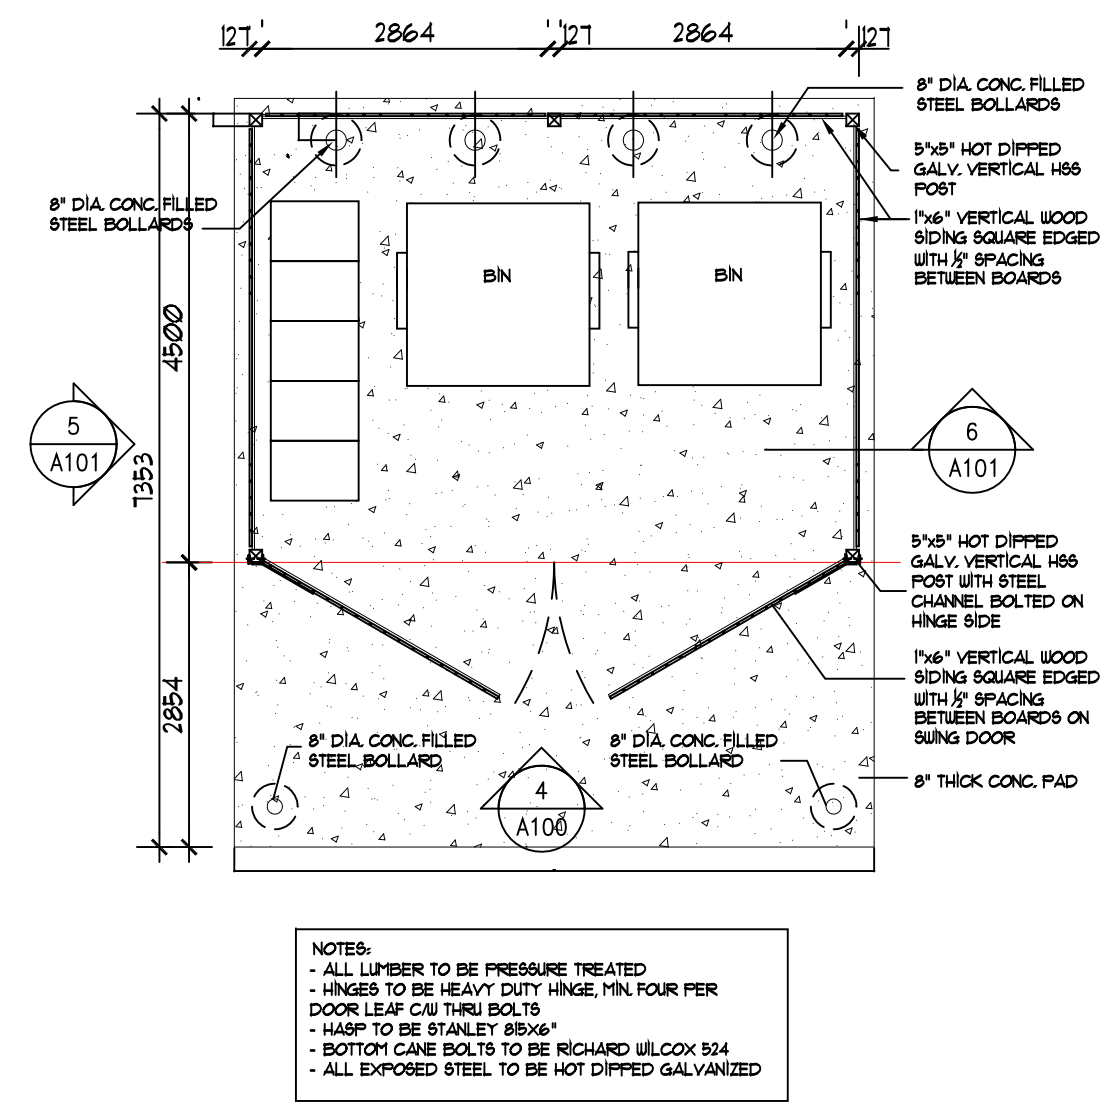

3
A101 PLAN GARBAGE ENCLOSURE
 SCALE 1:75

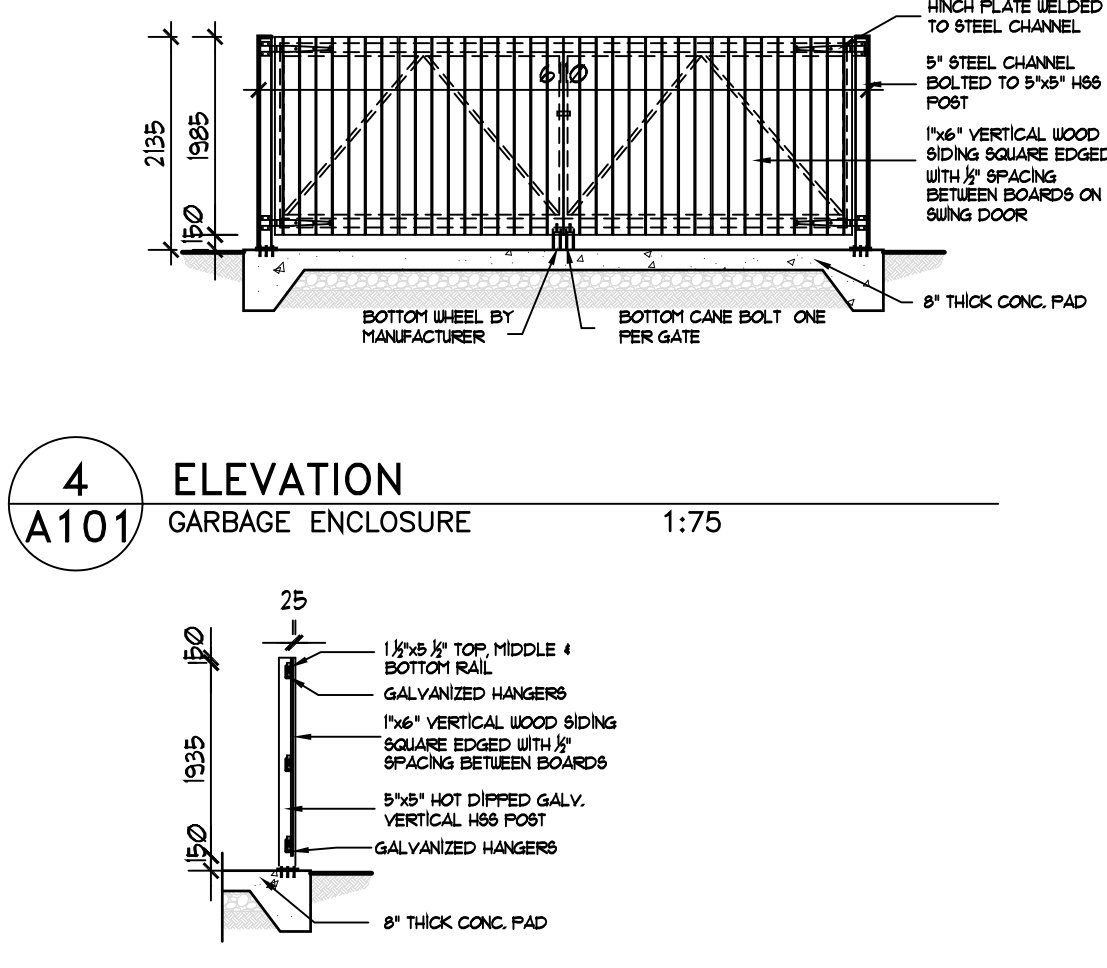

4
A101 ELEVATION GARBAGE ENCLOSURE
 SCALE 1:75

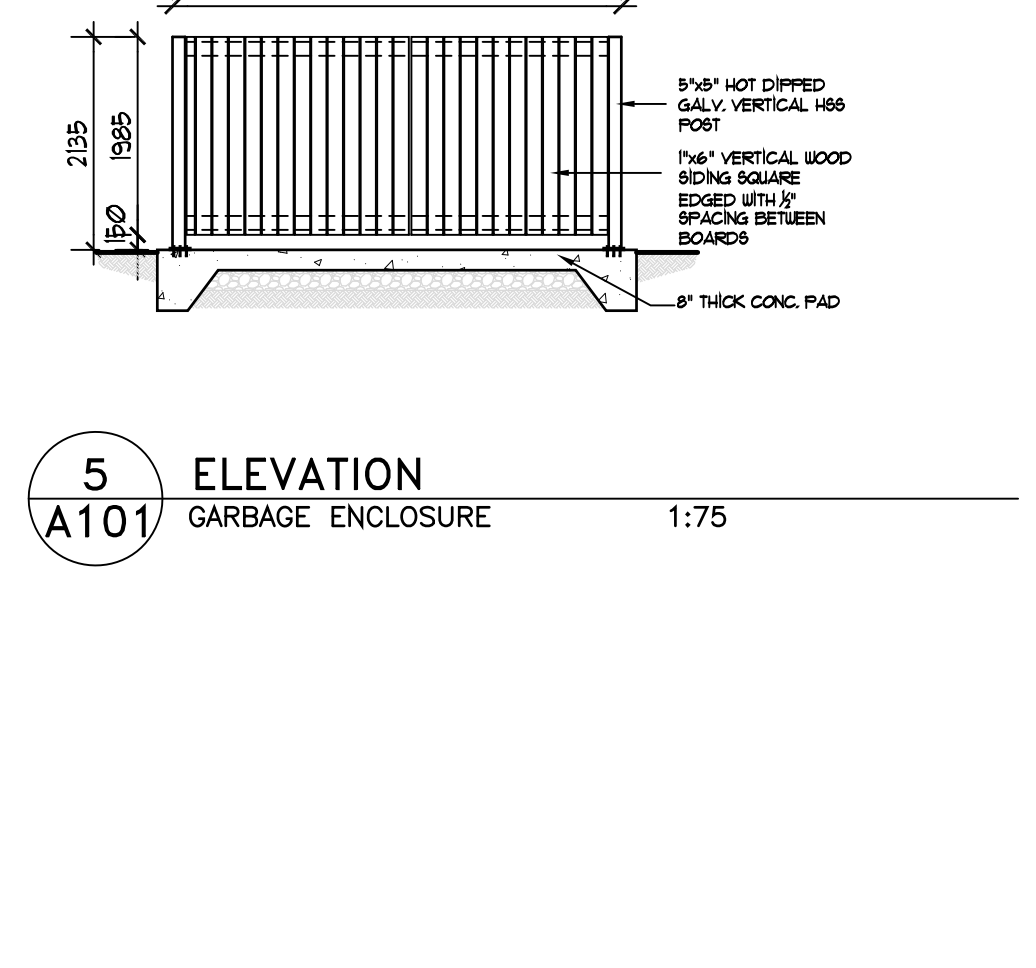

5
A101 ELEVATION GARBAGE ENCLOSURE
 SCALE 1:75