




B/F 101.74

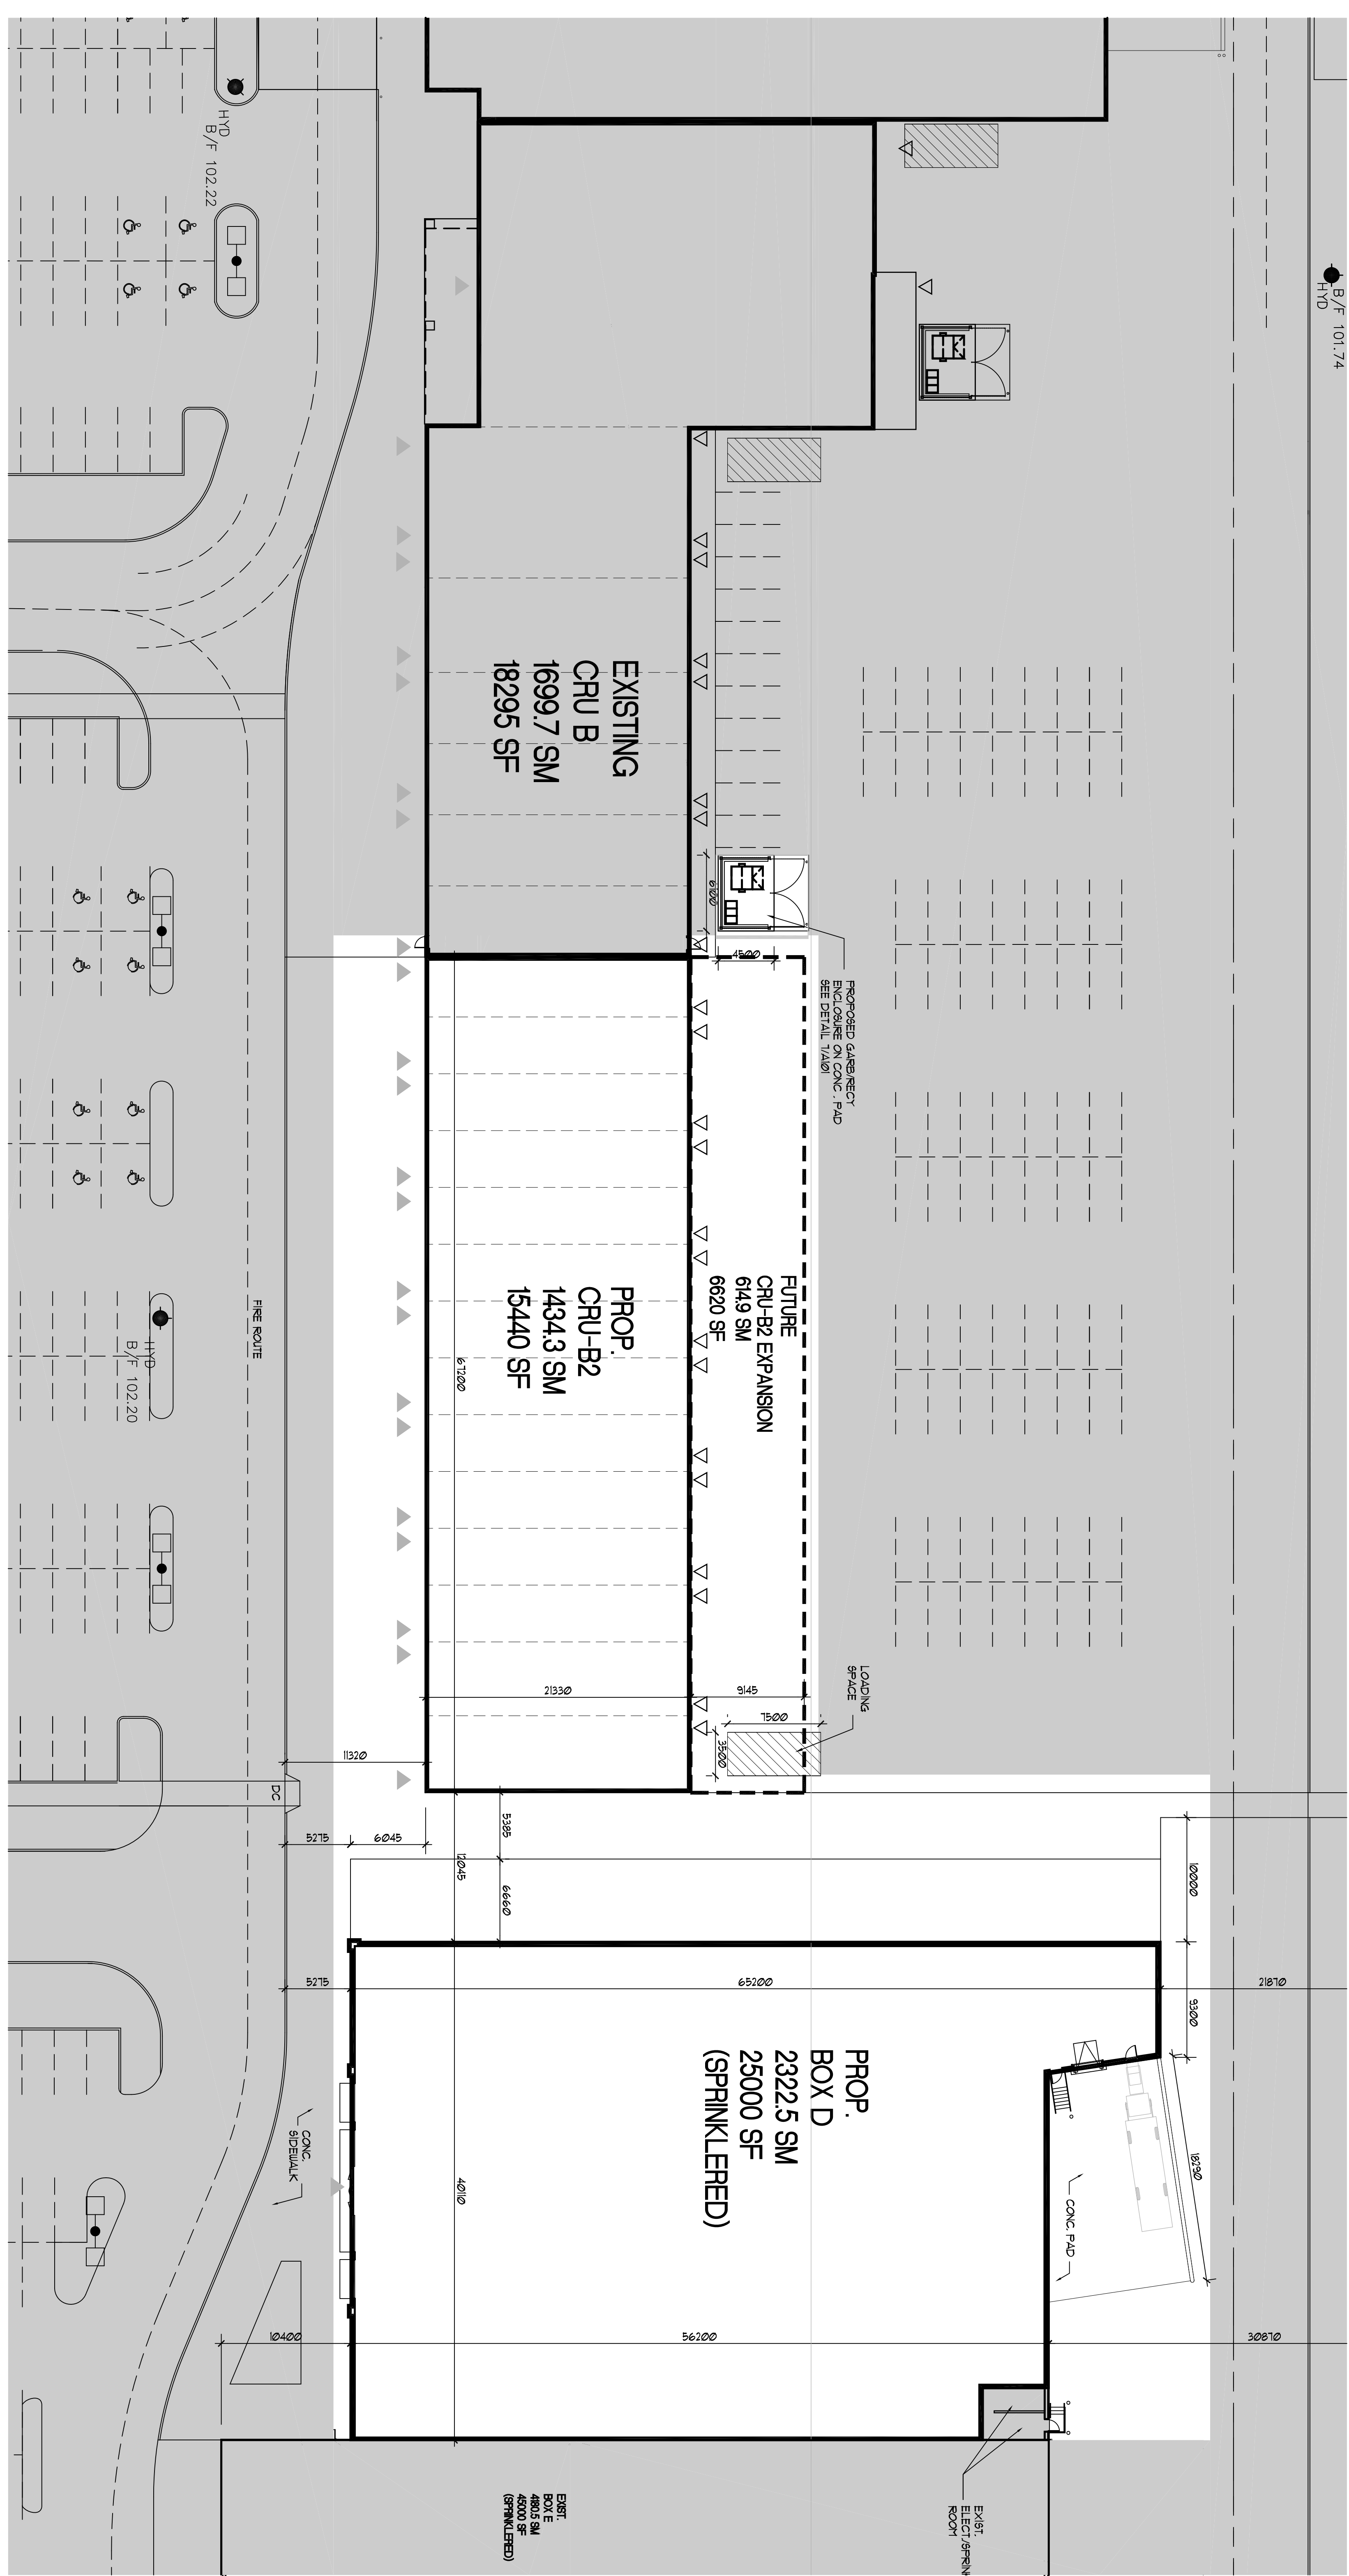


1 ENLARGED SITE PLAN SCALE 1:250

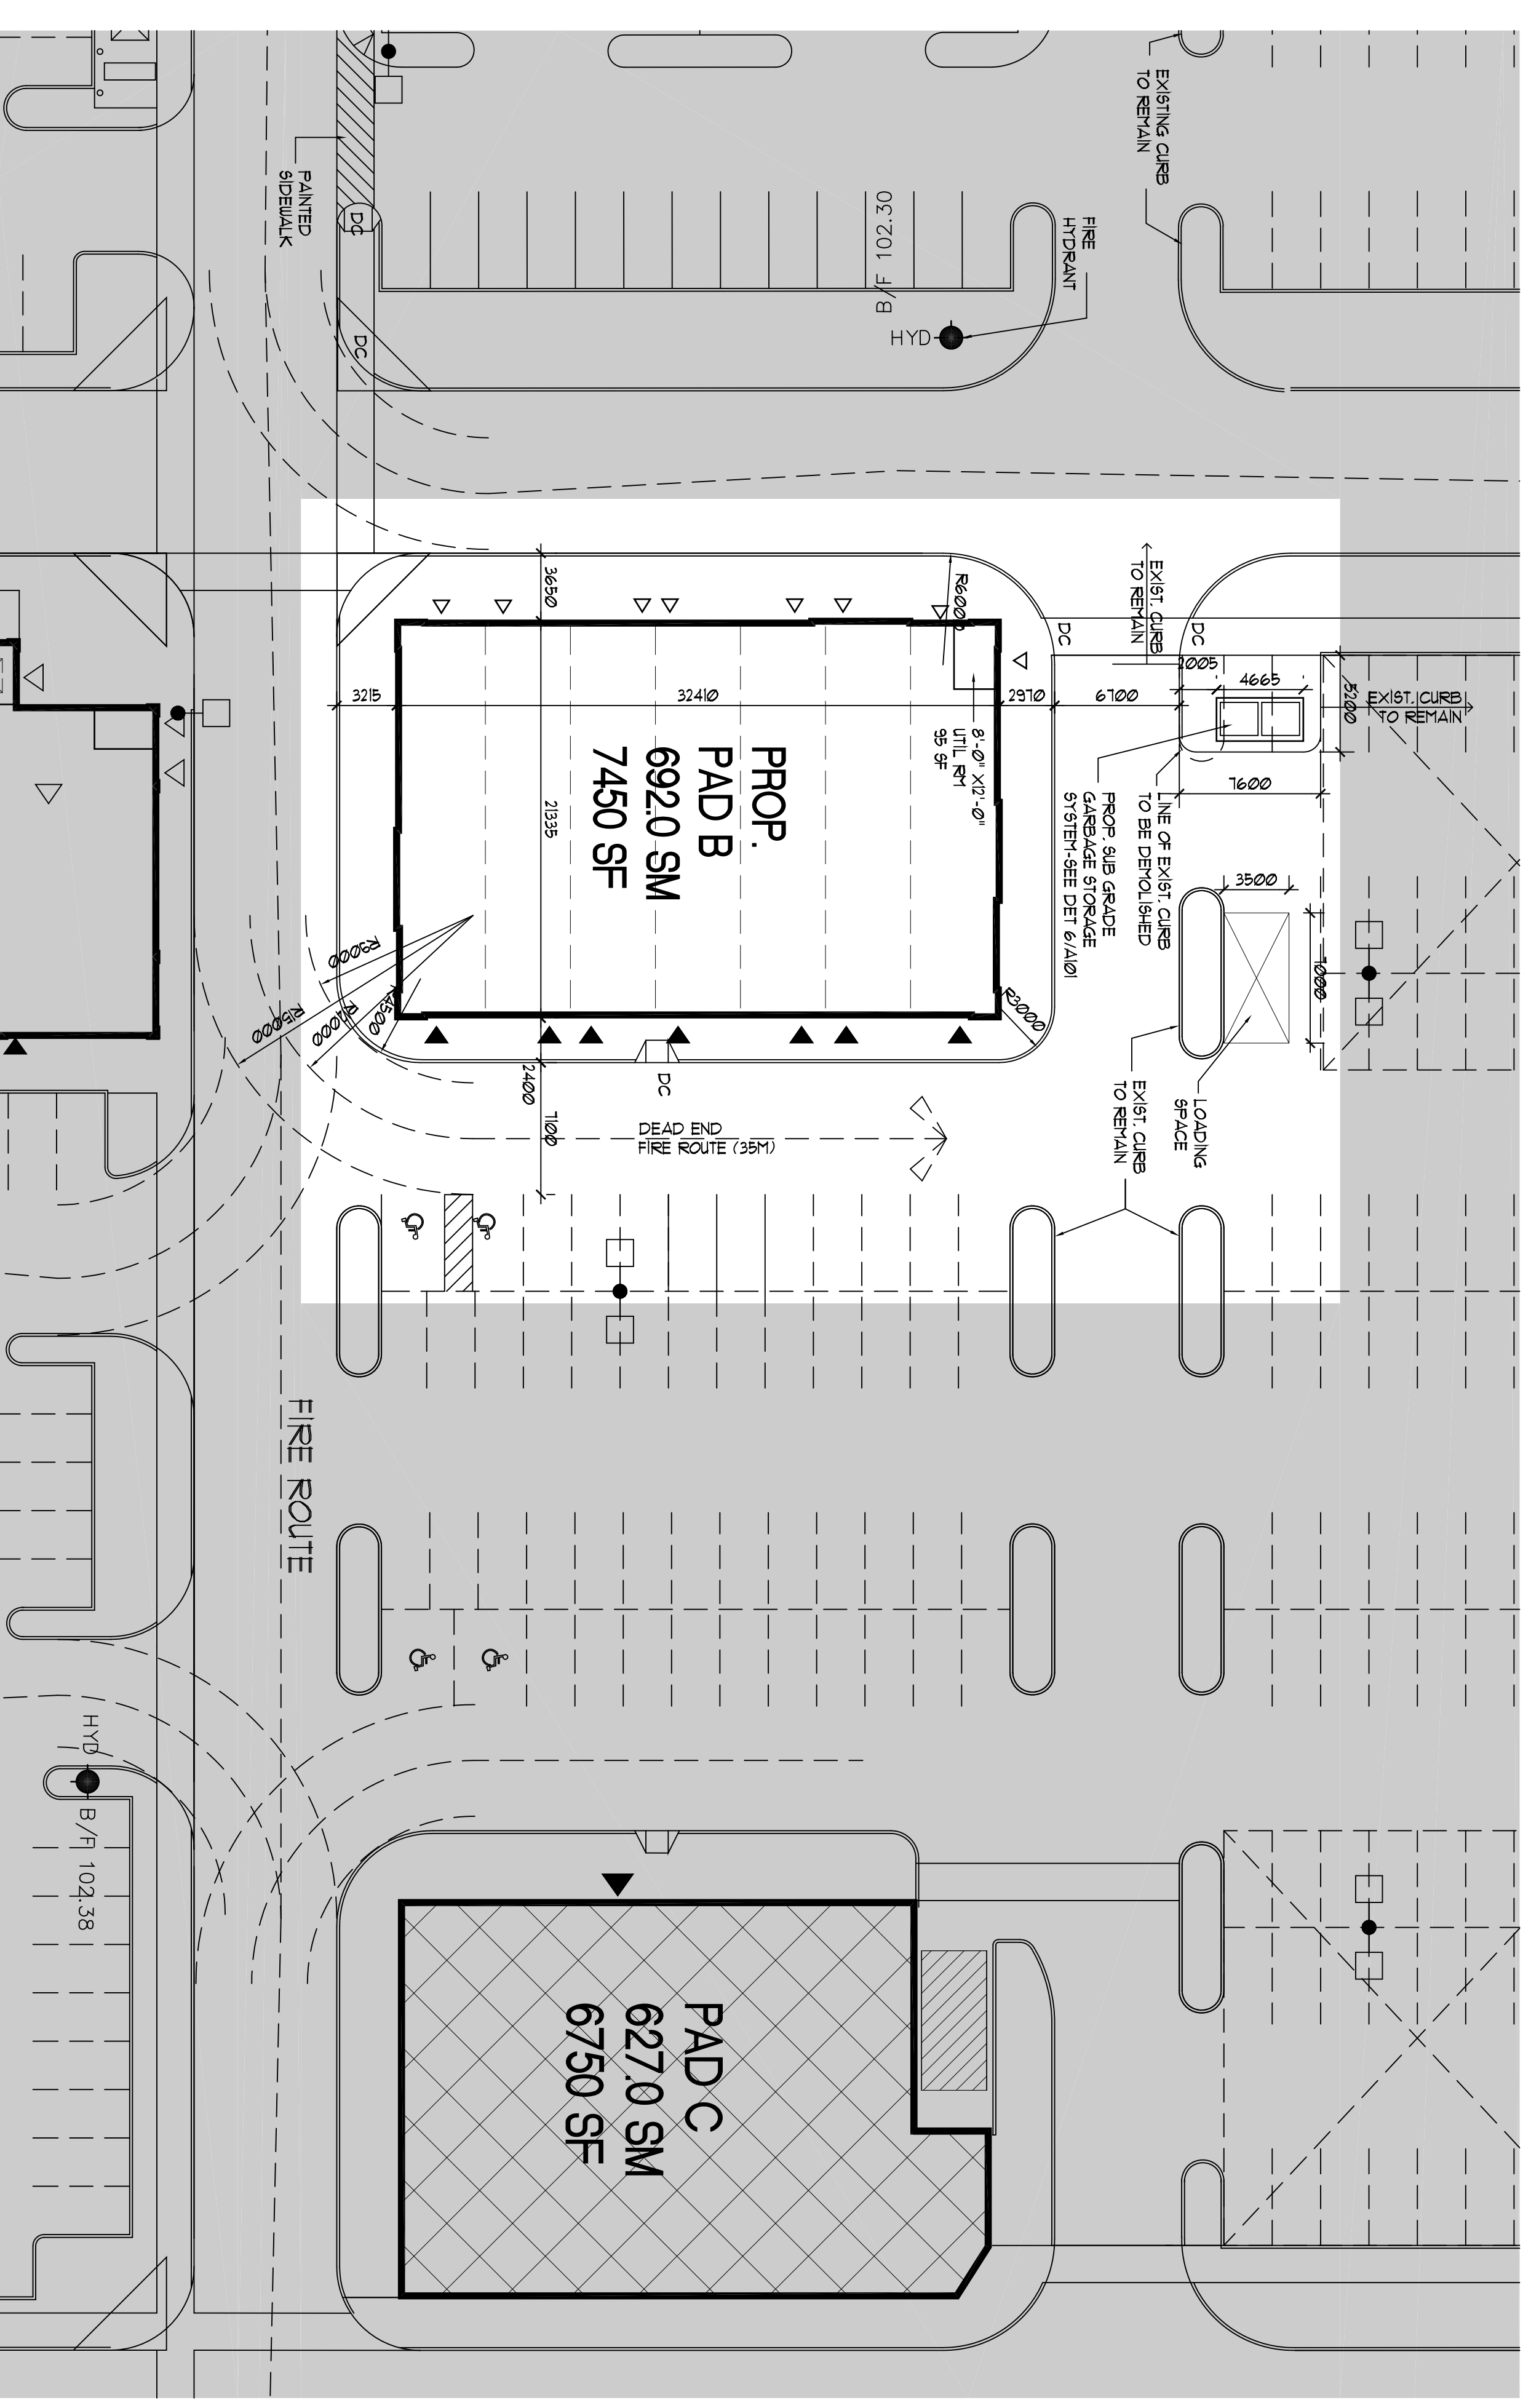


2 ENLARGED SITE PLAN SCALE 1:250

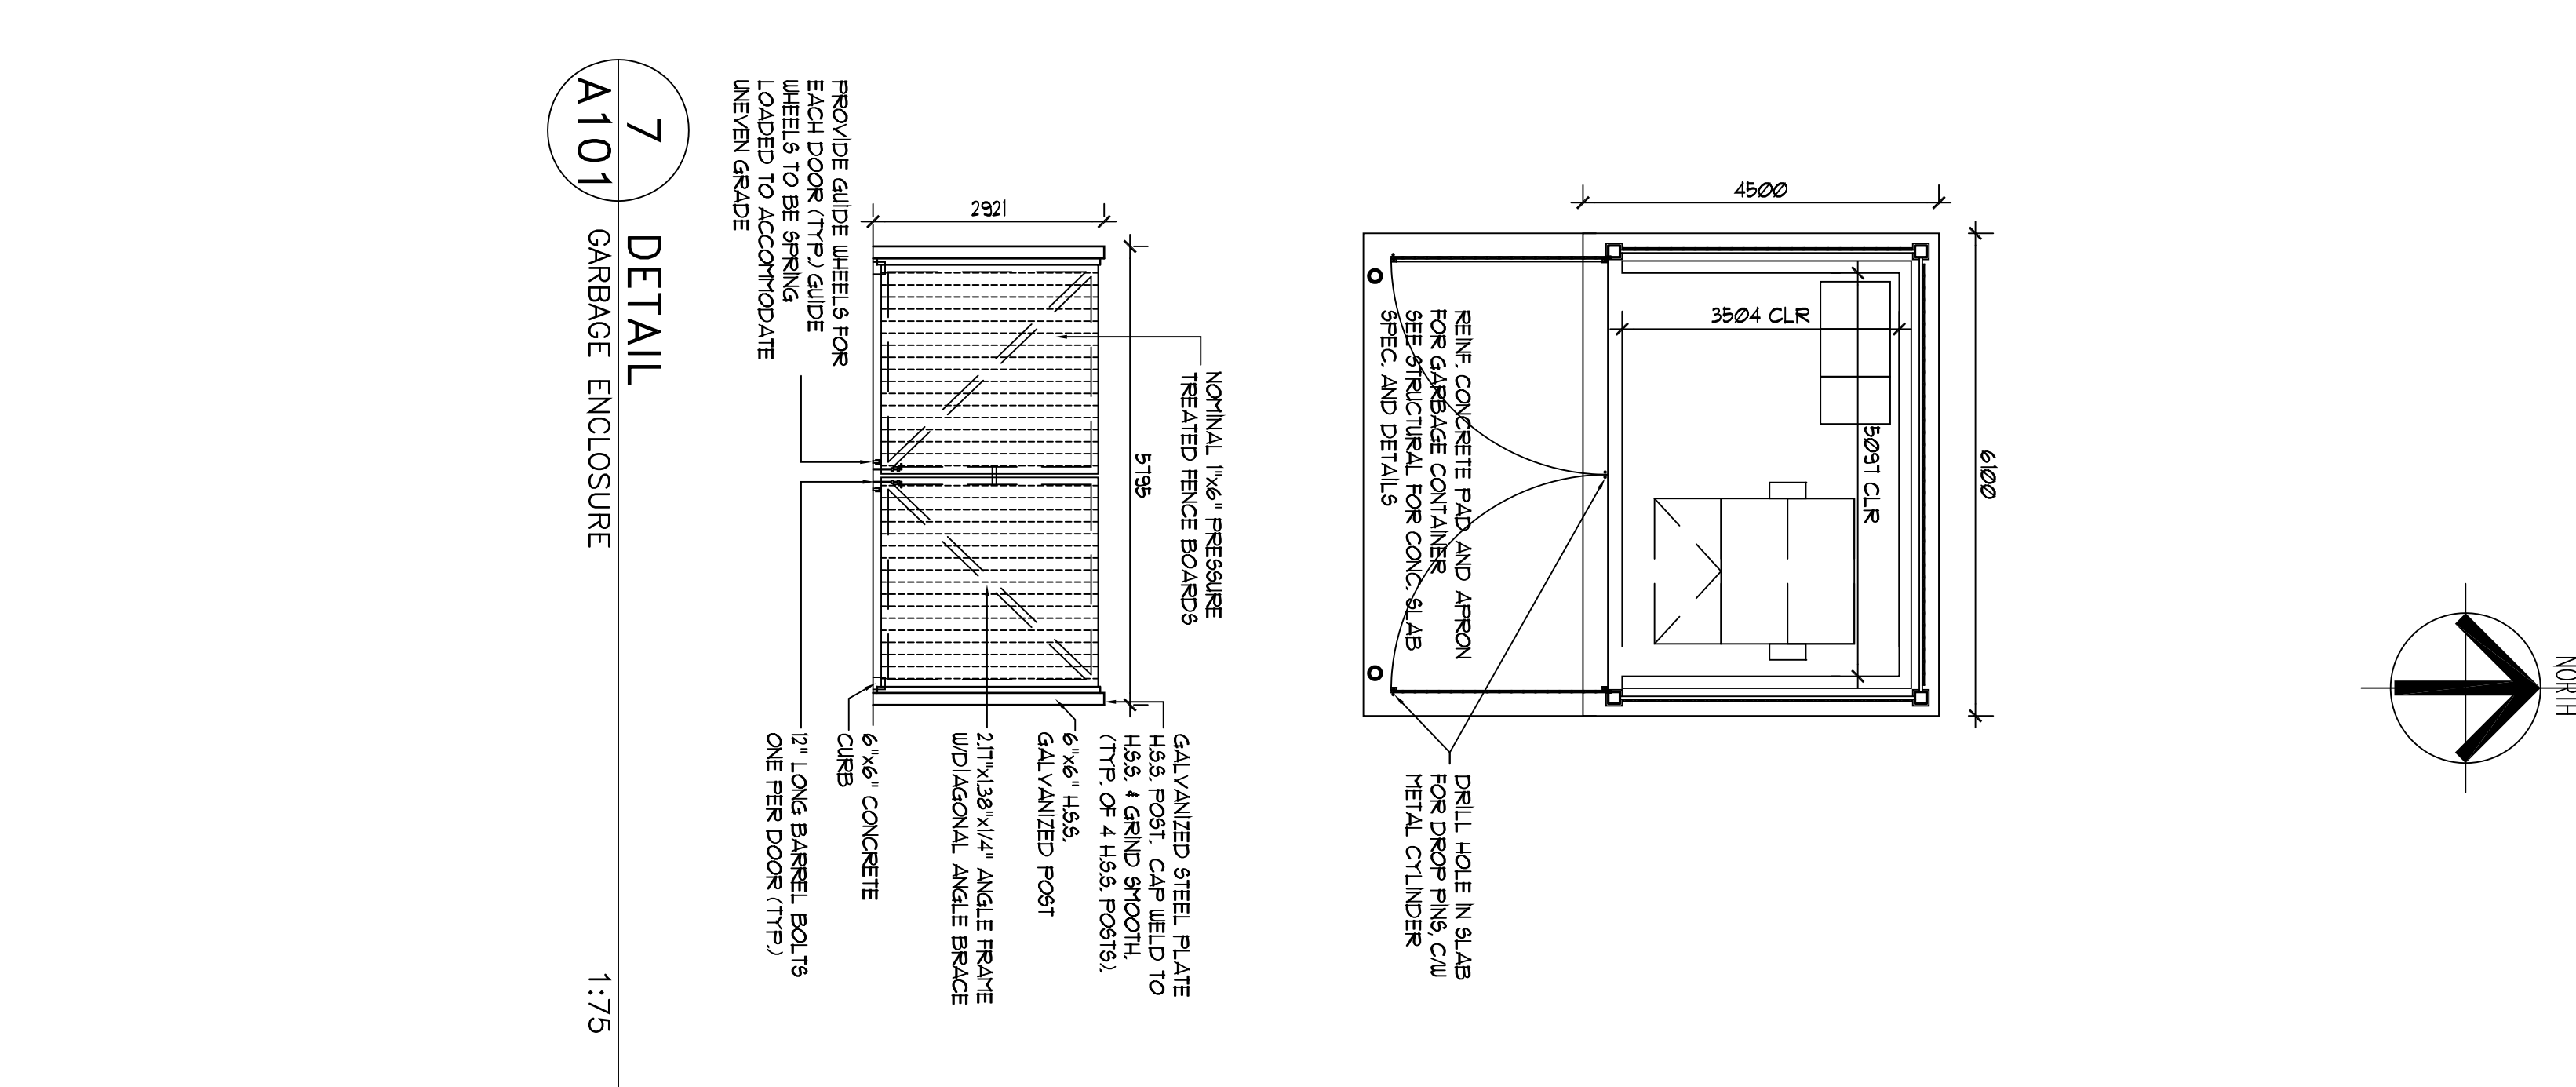

7 DETAIL GARAGE ENCLOSURE SCALE 1:75

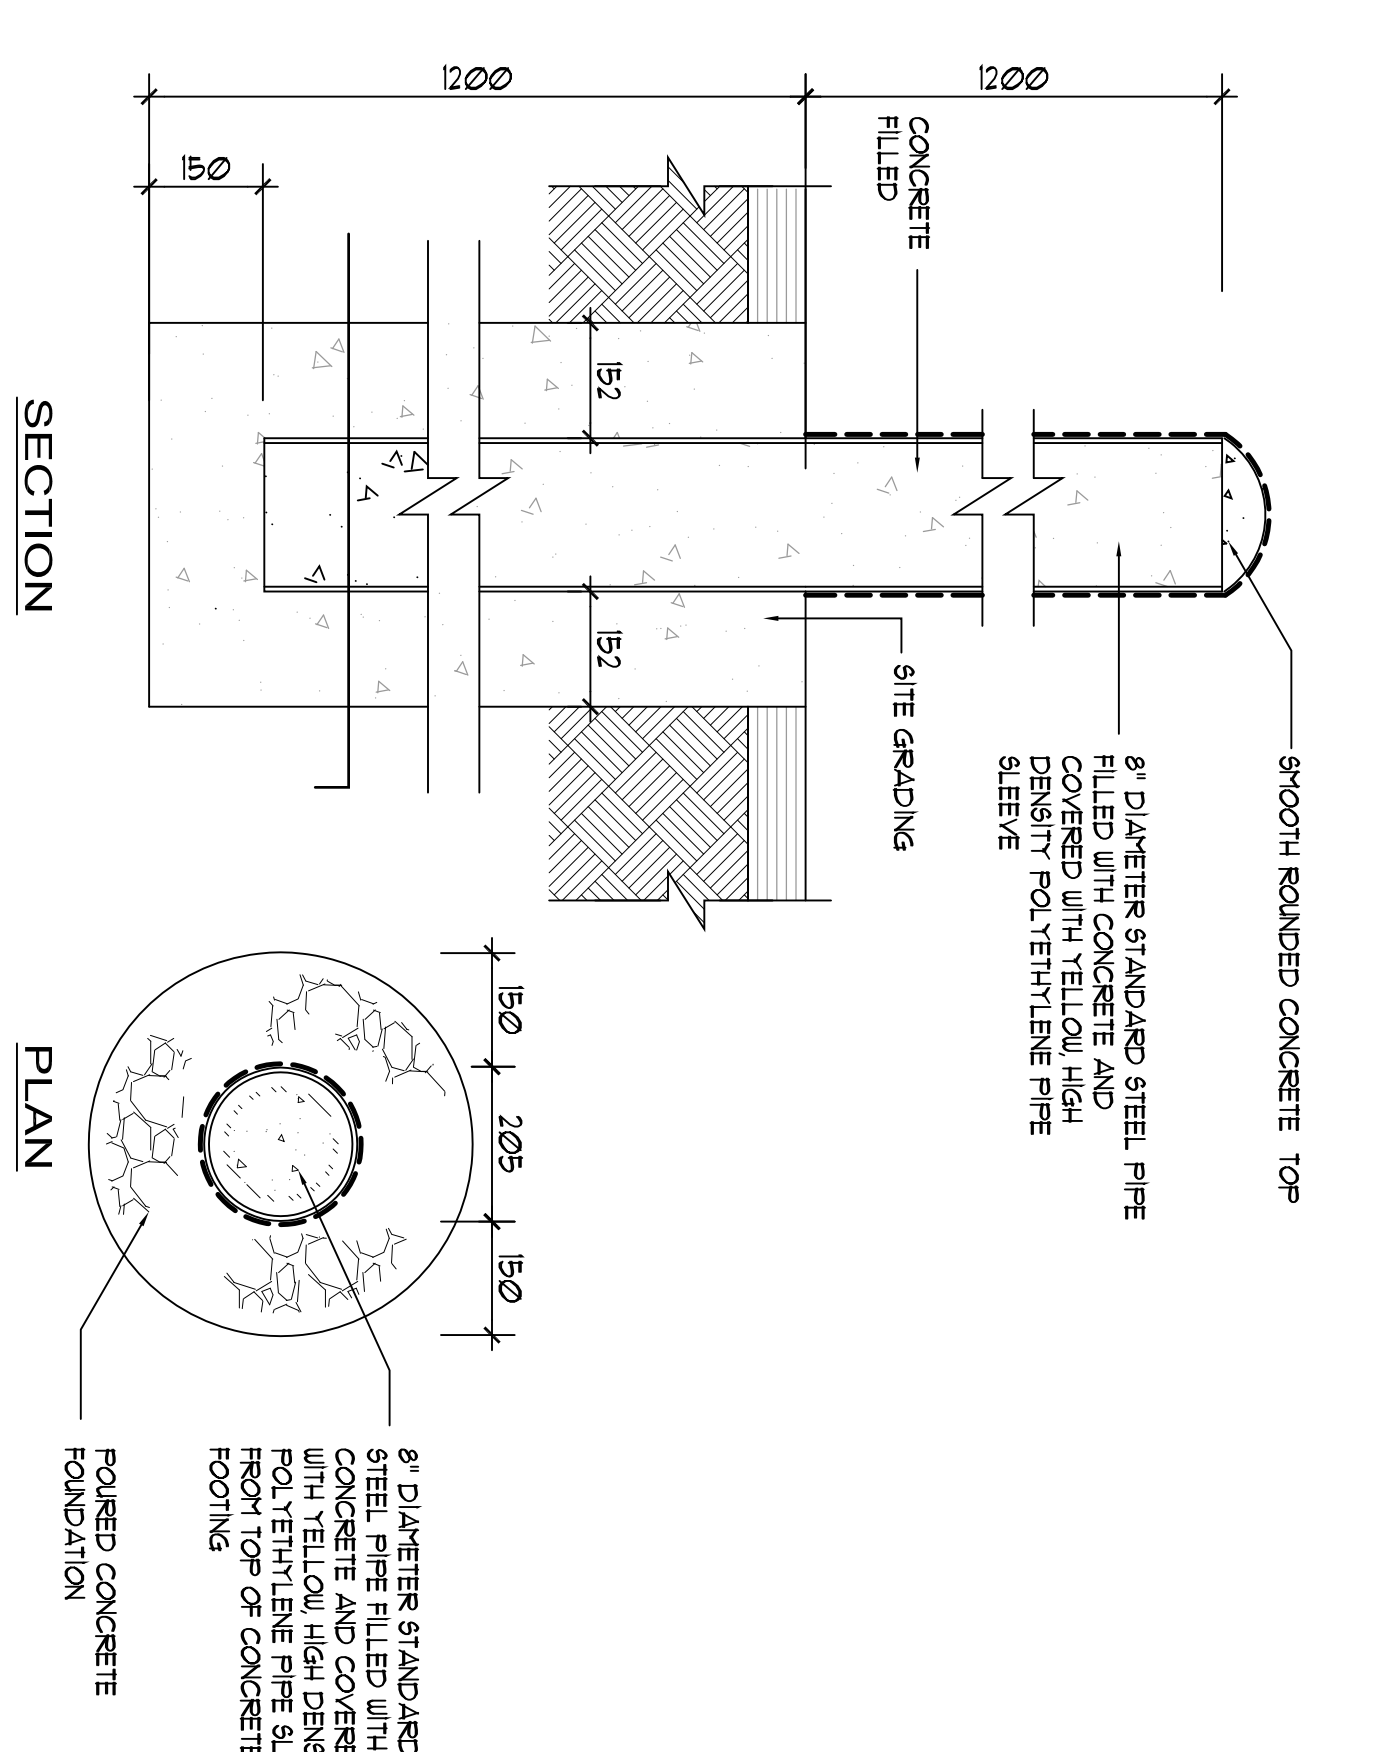


3 DETAIL CONC. FILLED STEEL BOLLARD SCALE 1:10


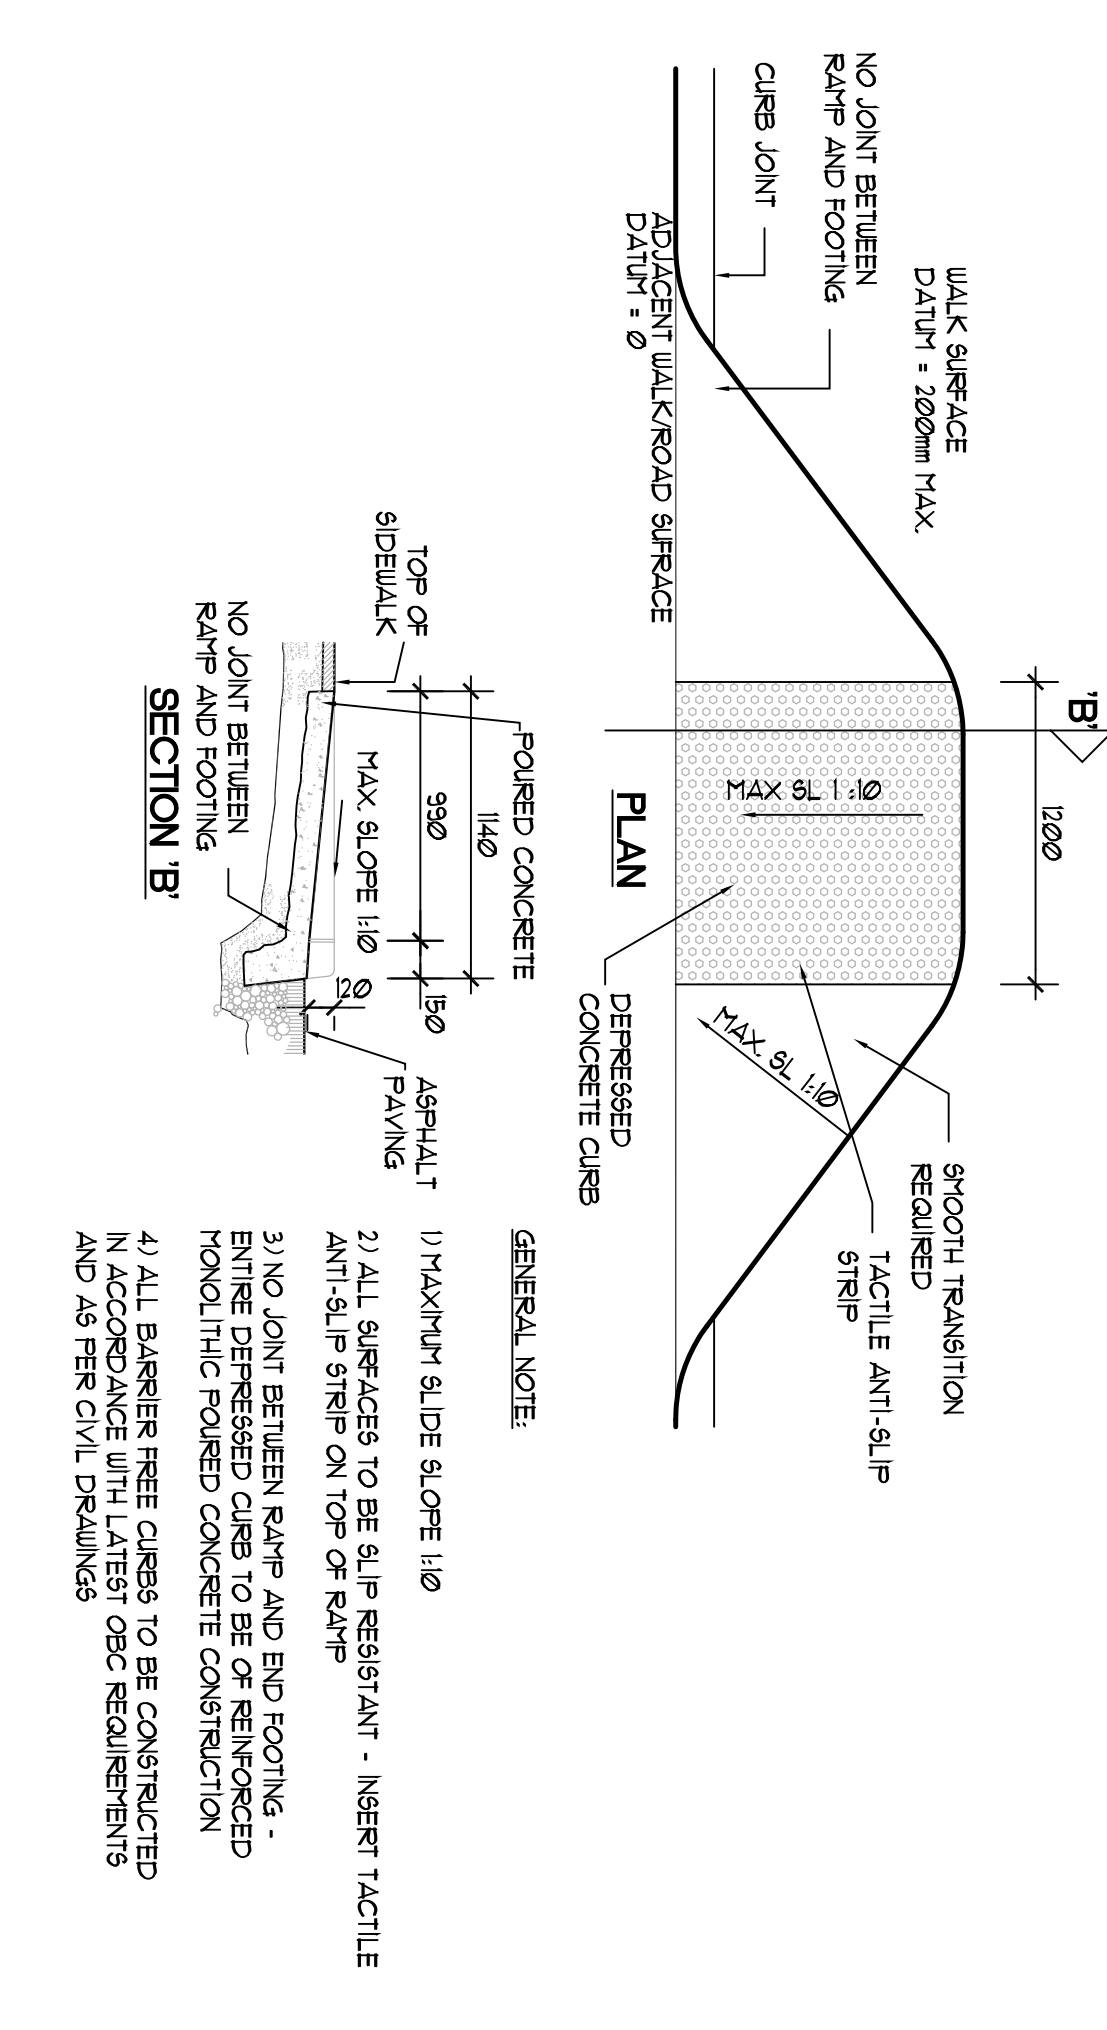


5 DETAIL MONOLITHIC CONC. CURB SCALE 1:10

5 DETAIL DEPRESSED CURB SCALE 1:30

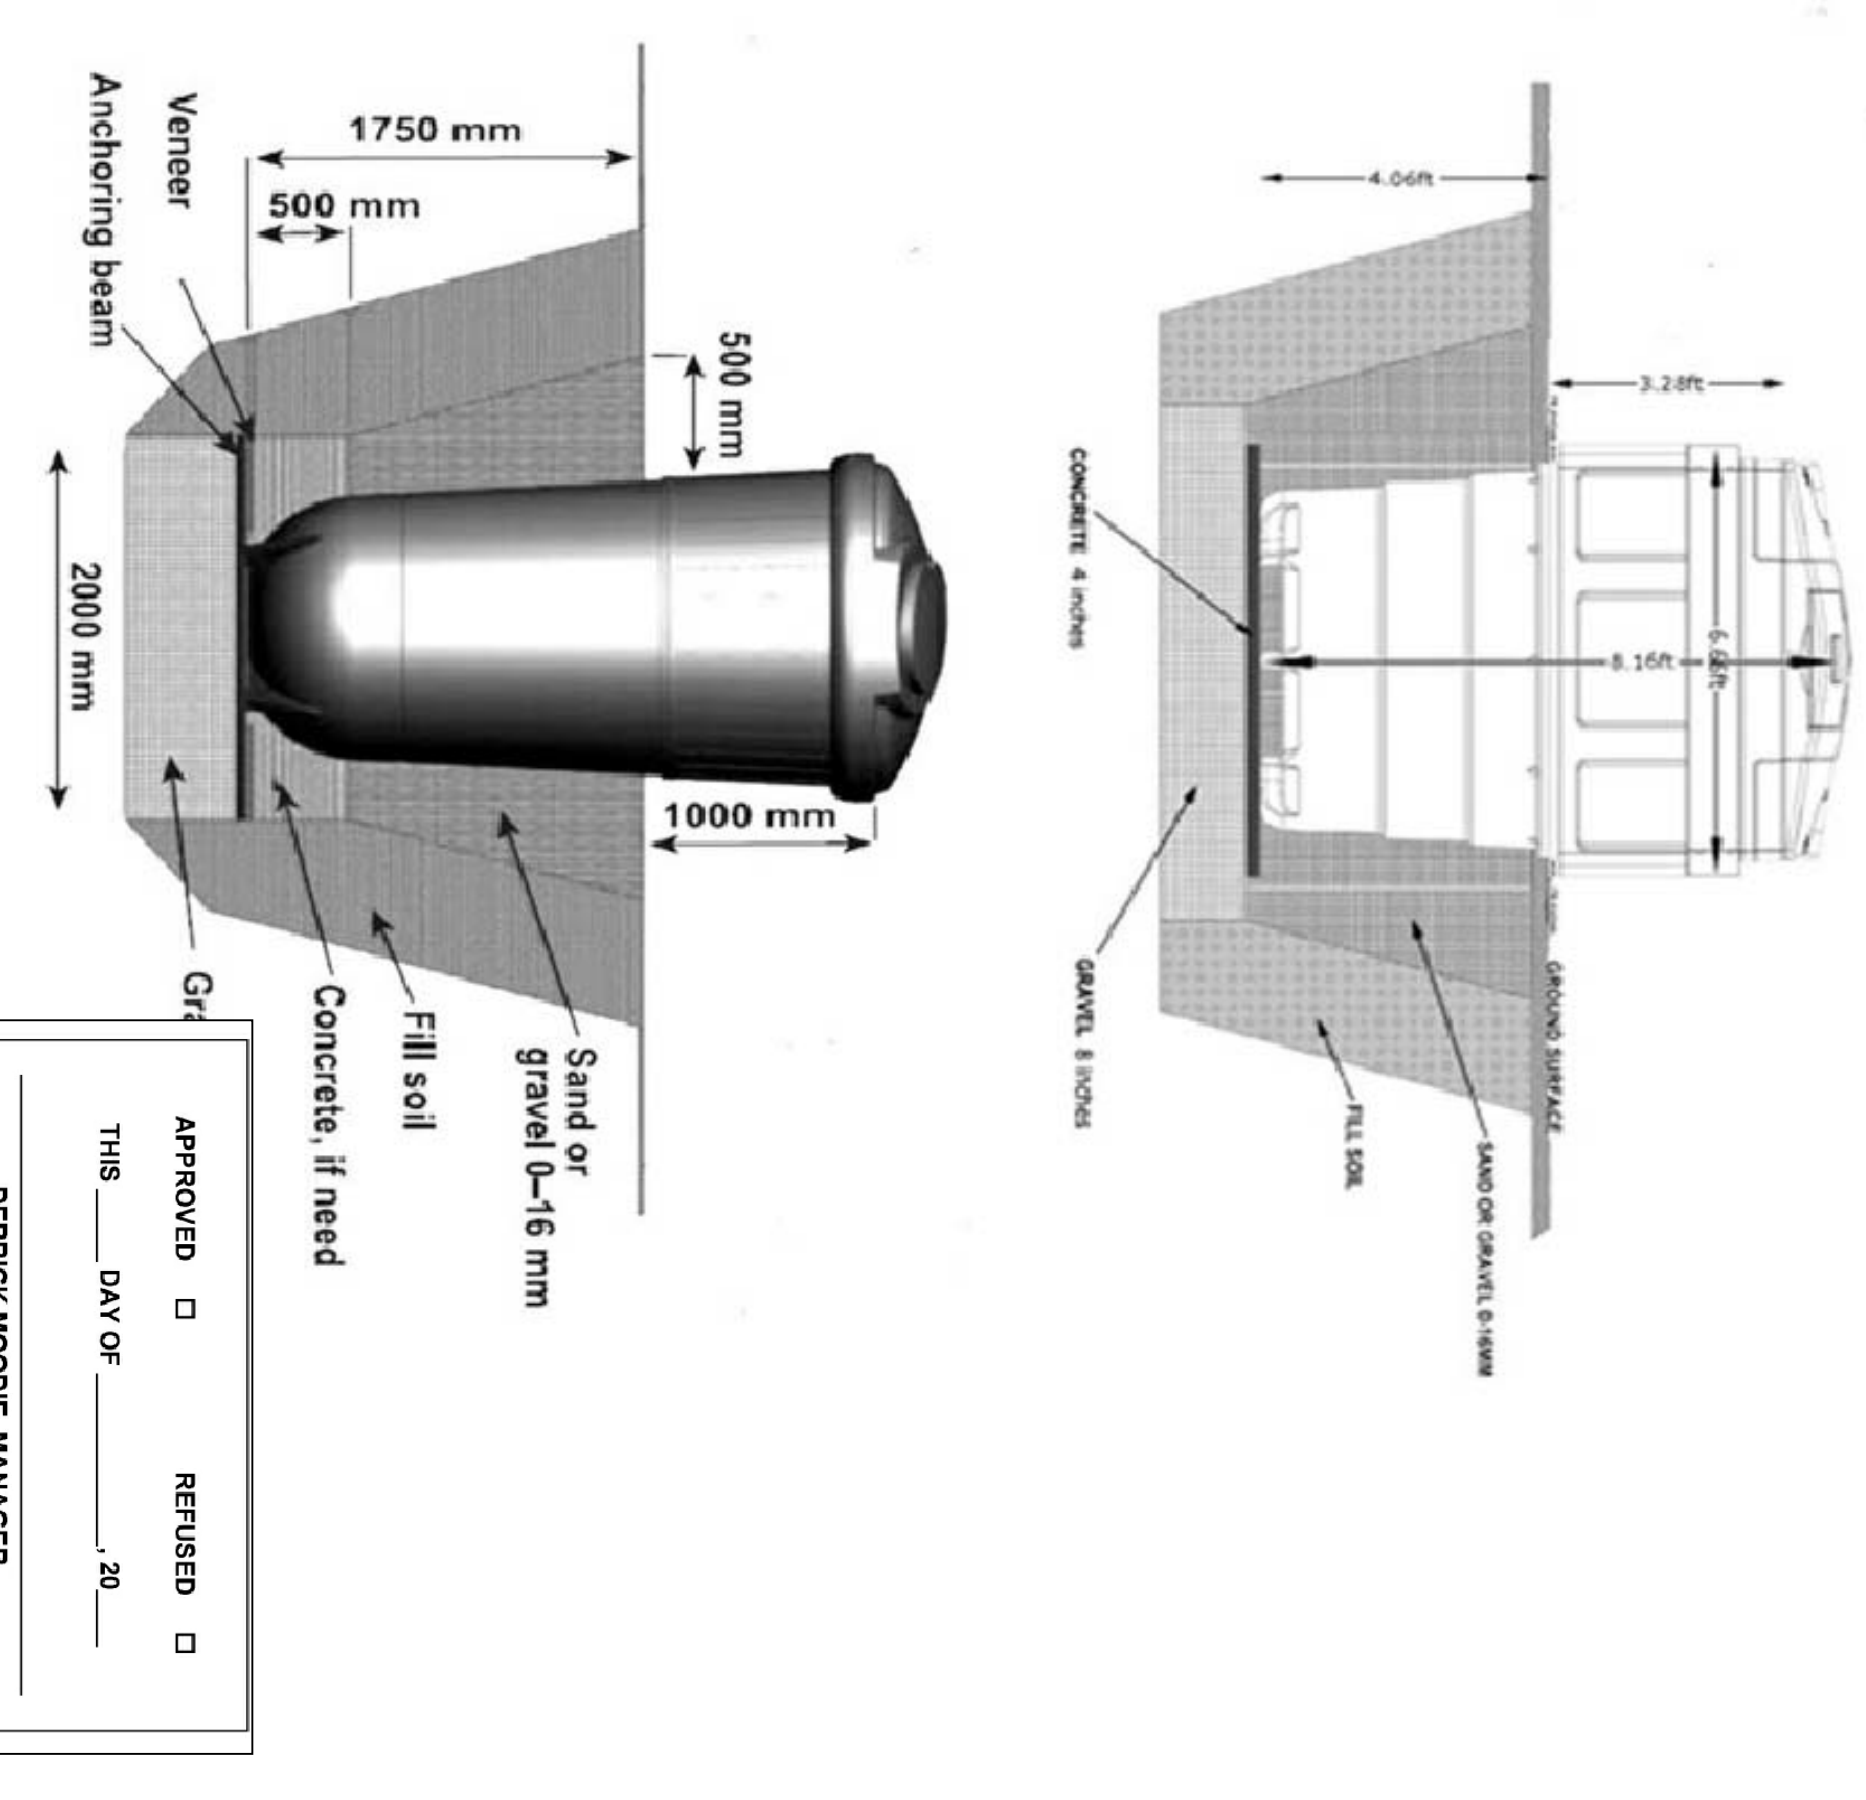

6 DETAIL SEMI-BURIED WASTE CONTAINER SCALE 1:30

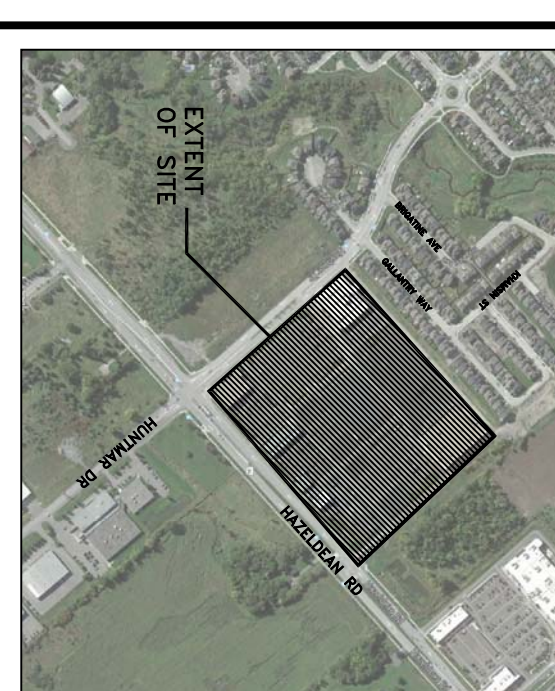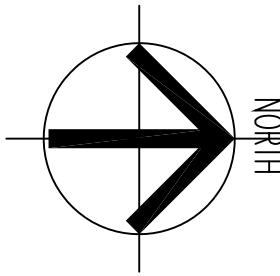

NO.	REV.	DATE	ISSUED
1	AB	12/08/19	FOR SPA
2	AB	14/03/20	FOR SPA
3	AB	14/03/20	FOR SPA
4	AB	25/04/20	FOR SPA
5	CA	04/09/20	FOR SPA
6	AB	25/11/20	FOR SPA
7	AB	09/04/21	REVISED ORN / A
8	AB	23/02/21	FOR SPA
9	AB	14/07/21	FOR SPA
10	AB	18/09/21	FOR SPA
11	AB	18/09/21	FOR SPA
12	AB	19/04/21	FOR SPA
13	AB	19/04/21	FOR SPA
14	AB	15/07/21	FOR SPA
15	AB	15/07/21	FOR SPA
16	AB	15/07/21	FOR SPA
17	AB	17/11/21	FOR SPA
18	AB	05/07/22	FOR SPA
19	AB	30/07/22	FOR SPA
20	AB	05/07/22	FOR SPA

SOULER LEE & ASSOCIATES
 ARCHITECTS INC.
 3707 HAZLEDEAN ROAD
 WEST KANATA, ONTARIO
 COMMUNITY RETAIL DEVELOPMENT
 ENLARGED SITE PLAN
 SHEET NO. R-13
 DATE: JAN 16, 2024
 SCALE: AS NOTED
 APPROVED BY: [Signature]
 APPROVED BY: [Signature]
 APPROVED BY: [Signature]