



NO.	BY	DATE	ISSUED
1	AB	03NOV08	FOR SPA
2	AB	12JUN09	FOR SPA
3	AB	14DEC09	FOR SPA
4	AB	25MAR10	FOR SPA
5	CIA	01APR10	FOR SPA
6	AB	28JUL10	FOR SPA
7	AB	09AUG11	REVISED CRU A
8	AB	7DEC11	FOR SPA
9	AB	24FEB12	FOR SPA
10	AB	14NOV12	FOR SPA
11	AB	8JAN13	FOR SPA
12	AB	13MAY13	FOR SPA
13	AB	15MAY14	FOR SPA
14	AB	9.SEP.14	FOR SPA
15	AB	27.OCT.14	EXPANSION
16	AB	3.MAR.16	BLDG 1 AND 2
17	AB	7.JUL.17	SPA
18	AB	8.SEP.17	SPA
19	AB	3NOV17	SPA
20	AB	9SEP.19	SPA
21	AB	14JAN2020	SPA
22	AB	27MAR2020	SPA

VERIFY ALL DIMENSIONS AND CONDITIONS AT THE JOB. DO NOT SCALE PRINTS.
 PLANS AND SPECIFICATIONS ARE THE PROPERTY OF THE ARCHITECT AND MUST BE RETURNED AT COMPLETION OF THE WORK OR UPON REQUEST.
 THIS DRAWING MUST NOT BE USED FOR CONSTRUCTION UNLESS APPROVED AT RIGHT.


1 ENLARGED SITE PLAN
 A101 SCALE 1:300

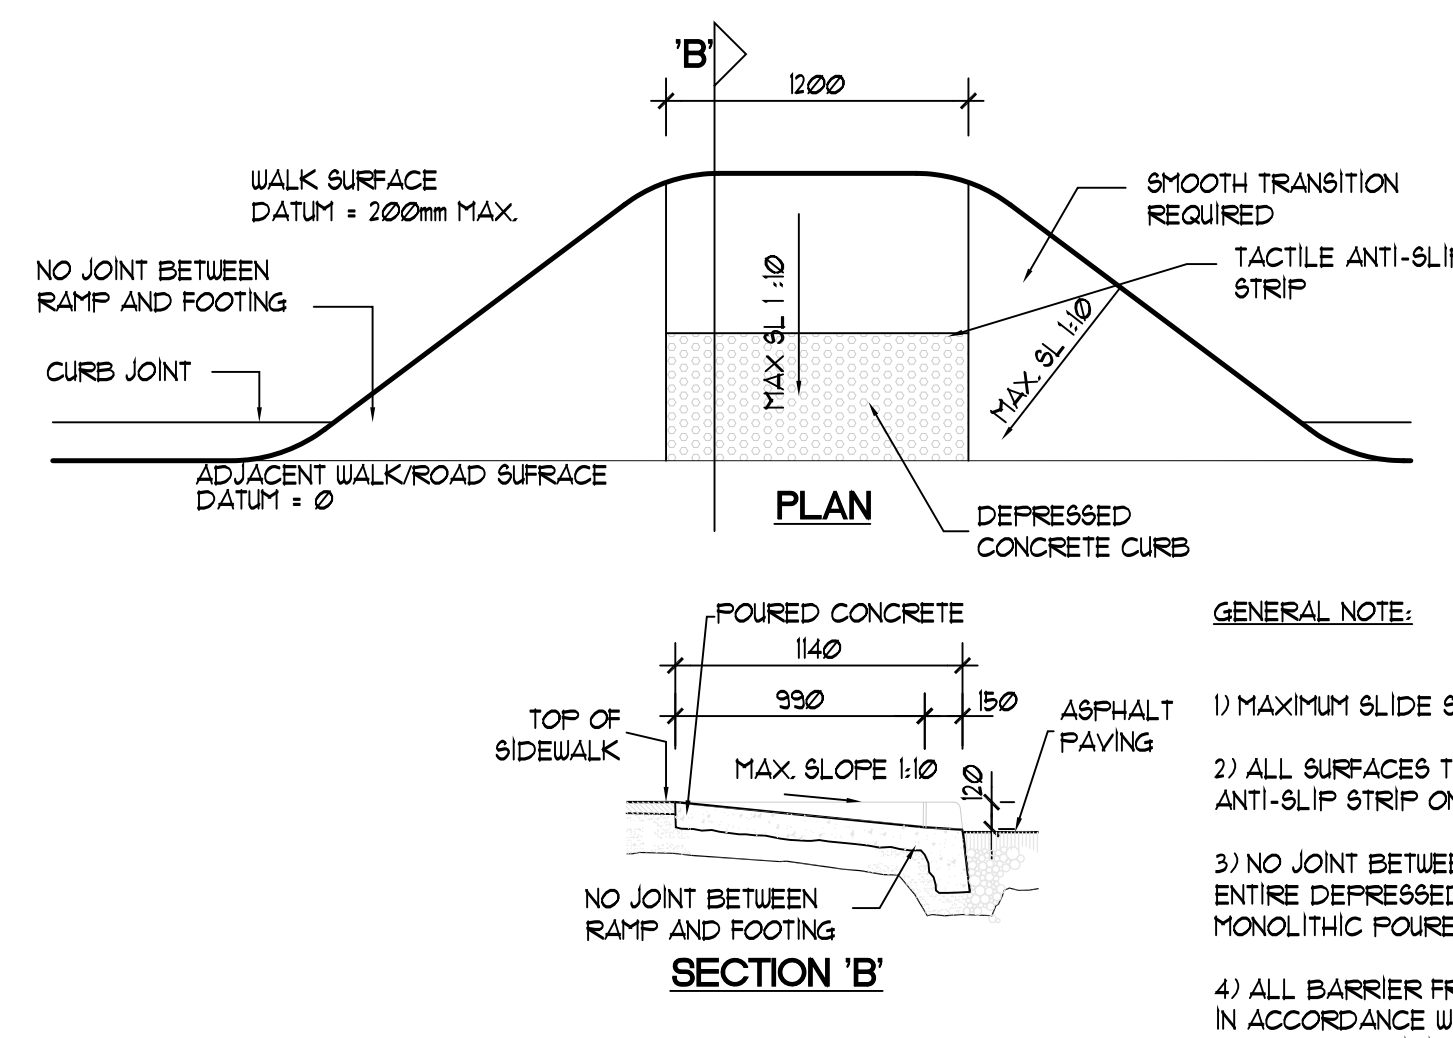


2 DETAIL DEPRESSIONED CURB
 A101 SCALE 1:30

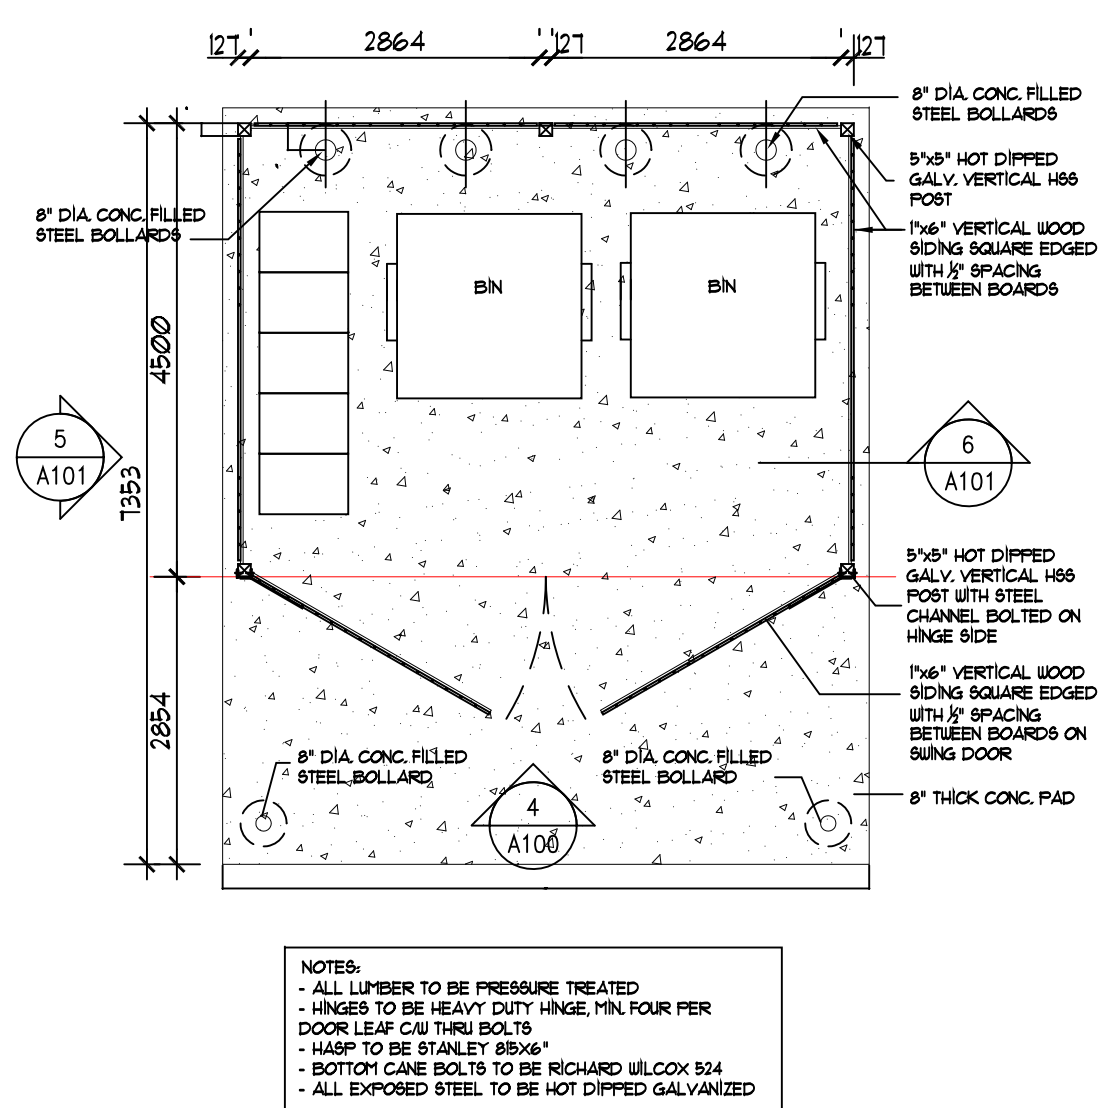

3 PLAN GARBAGE ENCLOSURE
 A101 SCALE 1:75

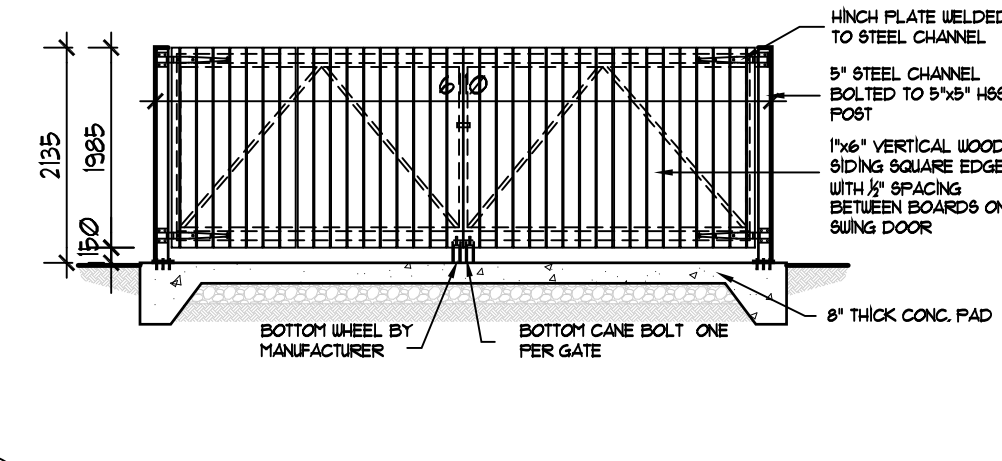

4 ELEVATION GARBAGE ENCLOSURE
 A101 SCALE 1:75

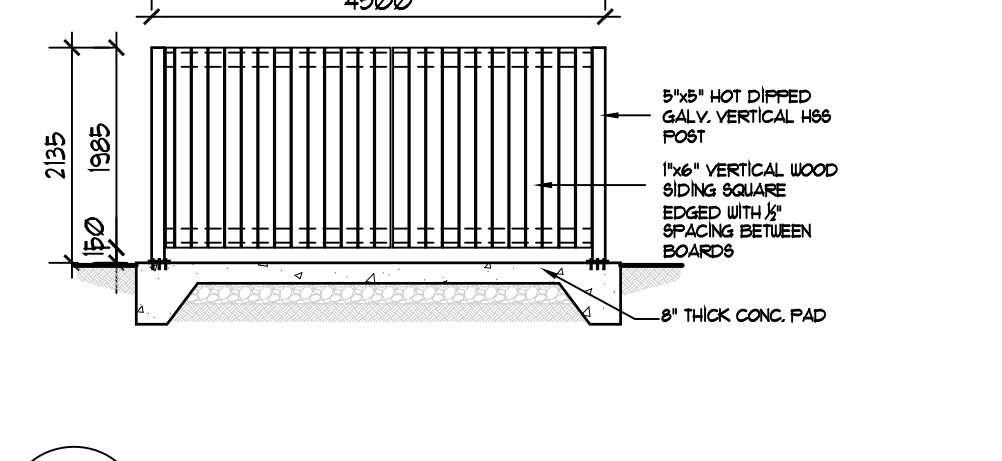

5 ELEVATION GARBAGE ENCLOSURE
 A101 SCALE 1:75

COLETTE GORNI
 PLANNER I
 PLANNING, INFRASTRUCTURE & ECONOMIC DEVELOPMENT DEPARTMENT, CITY OF OTTAWA

APPROVED
 By Colette Gorni at 9:28 am, Aug 10, 2020

SCOLER LEE ARCHITECTS INC.
 STE 900, 60 ST. CLAIR AVE. E. TEL: (416) 362-7763
 TORONTO, ONTARIO M4T 1N6 FAX: (416) 362-8519

PROJECT
 COMMUNITY RETAIL DEVELOPMENT
 5705 HAZELDEAN ROAD
 WEST KANATA, ONTARIO

DRAWING TITLE
 ENLARGED SITE PLAN
 CRU-B2 AND D
 SITE DETAILS

DRAWN	JL	FOLD	03007
	AB		
CHECKED	AB	DATE	JAN 16
DATE	JAN 16	DWG. NO.	A101
SCALE	AS NOTED	SCALE	7:12

X-REFS: R14
 DRAWINGS REVISED: LAST UPDATED: