



1 NORTH (FRONT 1) ELEVATION
SCALE: 1:125



2 WEST (FRONT 2) ELEVATION
SCALE: 1:125




3 SOUTH (REAR) ELEVATION
SCALE: 1:125



4 EAST (SIDE) ELEVATION
SCALE: 1:125

APPROVED
By Lily Xu at 2:24 pm, Nov 26, 2020

Lily Xu
LILY XU, MCIP, RPP
MANAGER, DEVELOPMENT REVIEW SOUTH
PLANNING, INFRASTRUCTURE & ECONOMIC
DEVELOPMENT DEPARTMENT, CITY OF OTTAWA

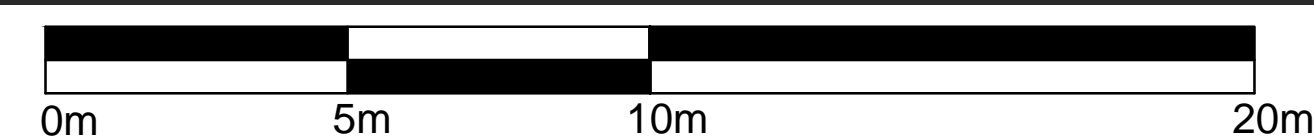

1. Contractor must verify all job dimensions, all drawings, details, specifications and report any discrepancies to owners before proceeding with work.
2. All drawings and specifications are instruments of service and the property of the architects which must be returned at the completion of the work, and may not be reproduced without their written permission.

2.	SITE PLAN REVISION 2	JULY. 6, 2020
1.	SITE PLAN CONTROL APPLICATION	OCT. 10, 2019
No.	description	date
revisions		

Campanale Homes
CAMPANALE HOMES
1187 BANK STREET, SUITE 200
OTTAWA, ONTARIO, K1S 3X7
tel: 613 730 7000
fax: 613 730 3030

ARCHITECT
PAUL A. COOPER
76 CHAMBERLAIN AVE.
OTTAWA, ONTARIO
K1S 1V9
(819) 685 9512 Tel.
ARCHITECT



surveyors
STANTEC / WEBSTER
& SIMMONDS SURVEYING LTD
1505 LAPERRIERE AVE.
OTTAWA, ONTARIO
tel: 613 722 4420
fax: 613 722 0769

project & location
MIXED-USE PLAZA
2 VIA MODUGNO PLACE
OTTAWA, ONTARIO

title of drawing
SPC-WASTE ENCLOSURE

city file number

scale
1:125
date
OCT 2019
drawn by
PC

drawing
SP-2
PLAN #: 18056