




Saïd Sayah

**SAIDE SAYAH
MANAGER, CENTRAL BRANCH
PLANNING, INFRASTRUCTURE & ECONOMIC
DEVELOPMENT DEPARTMENT, CITY OF OTTAWA**

APPROVED
By Saïd Sayah at 12:36 pm, Oct 19, 2020

121 PARKDALE AVENUE

99 PARKDALE AVENUE

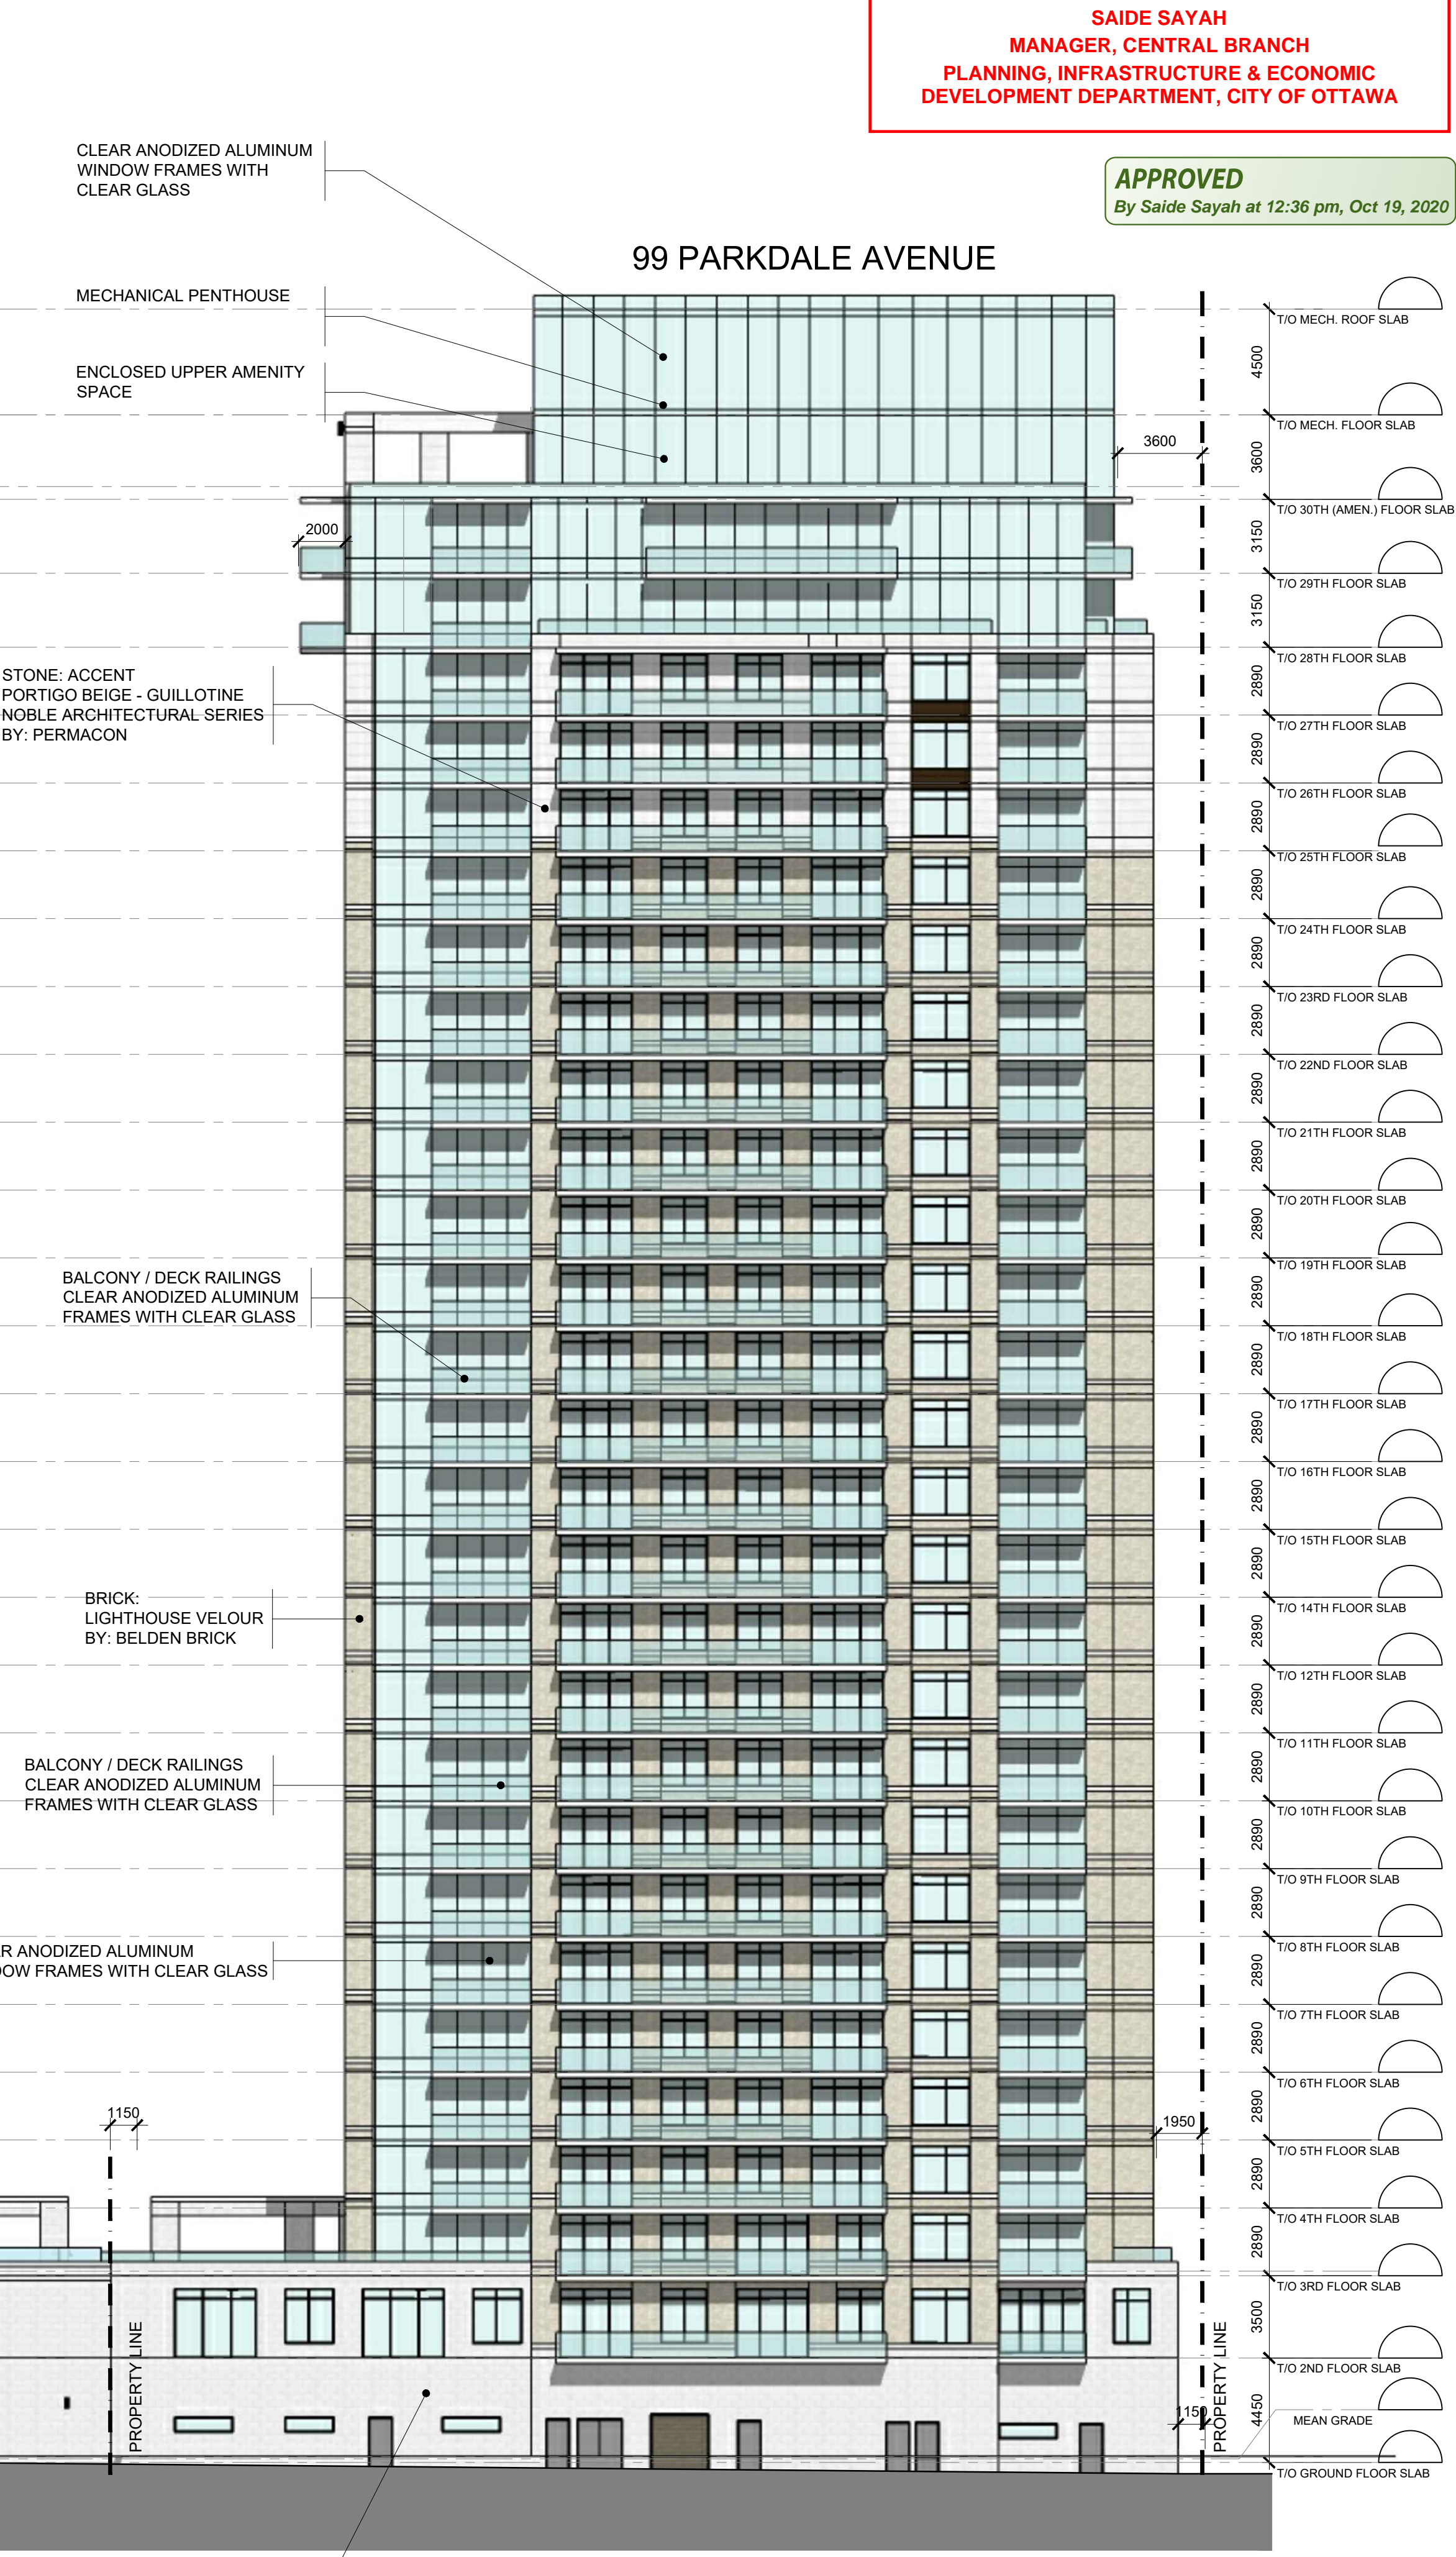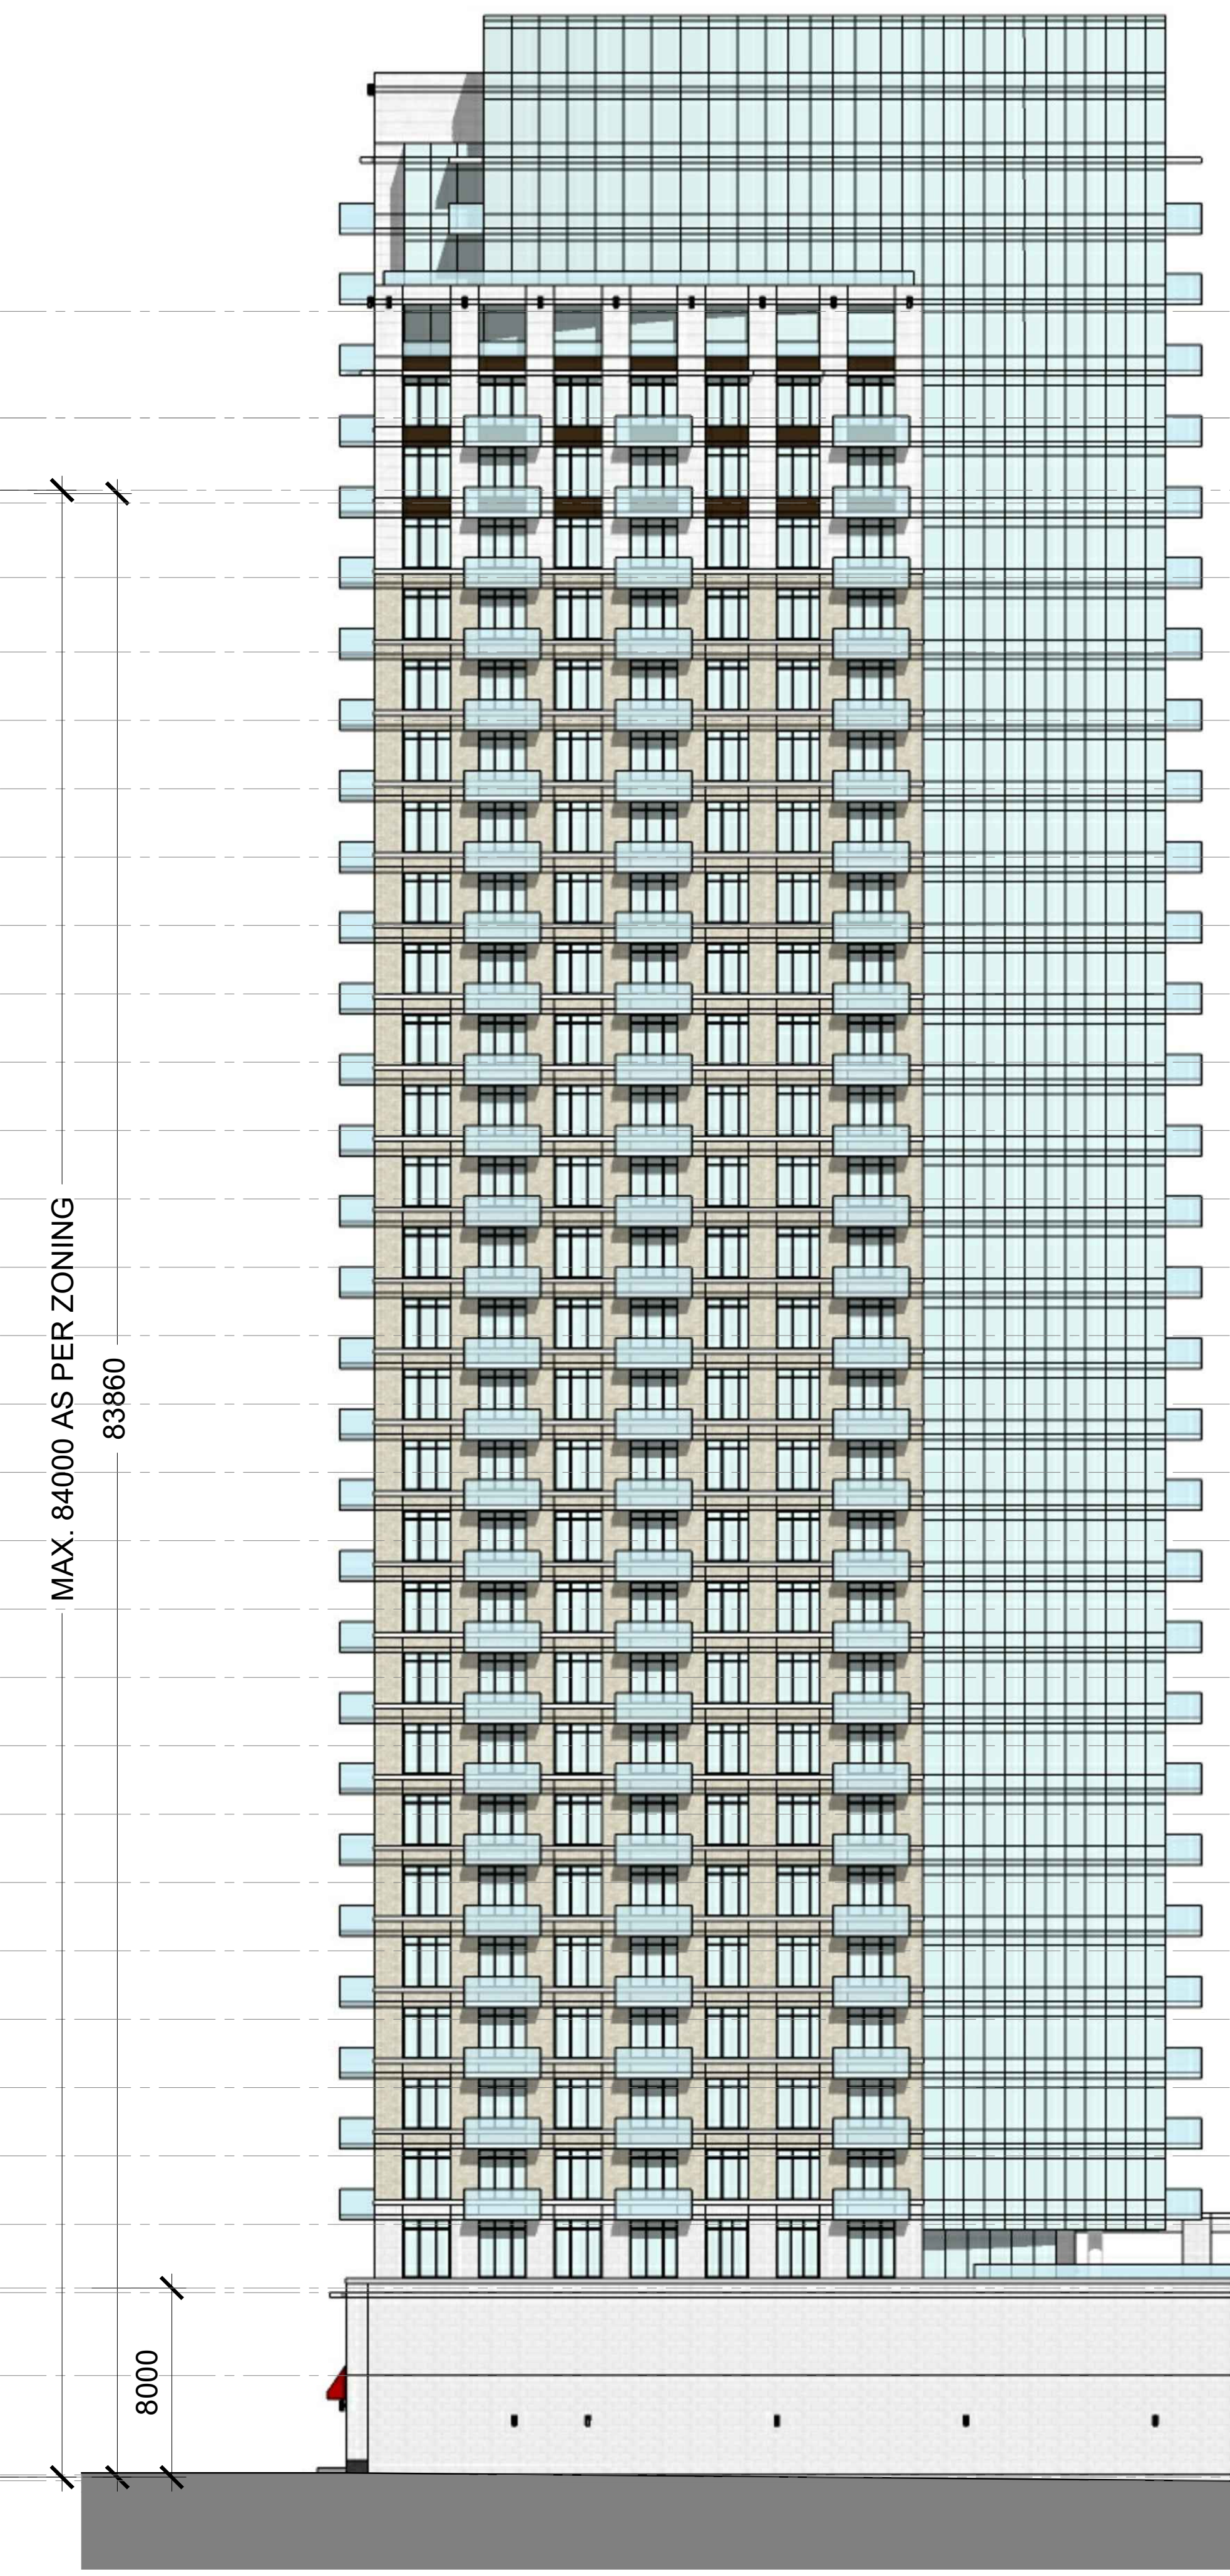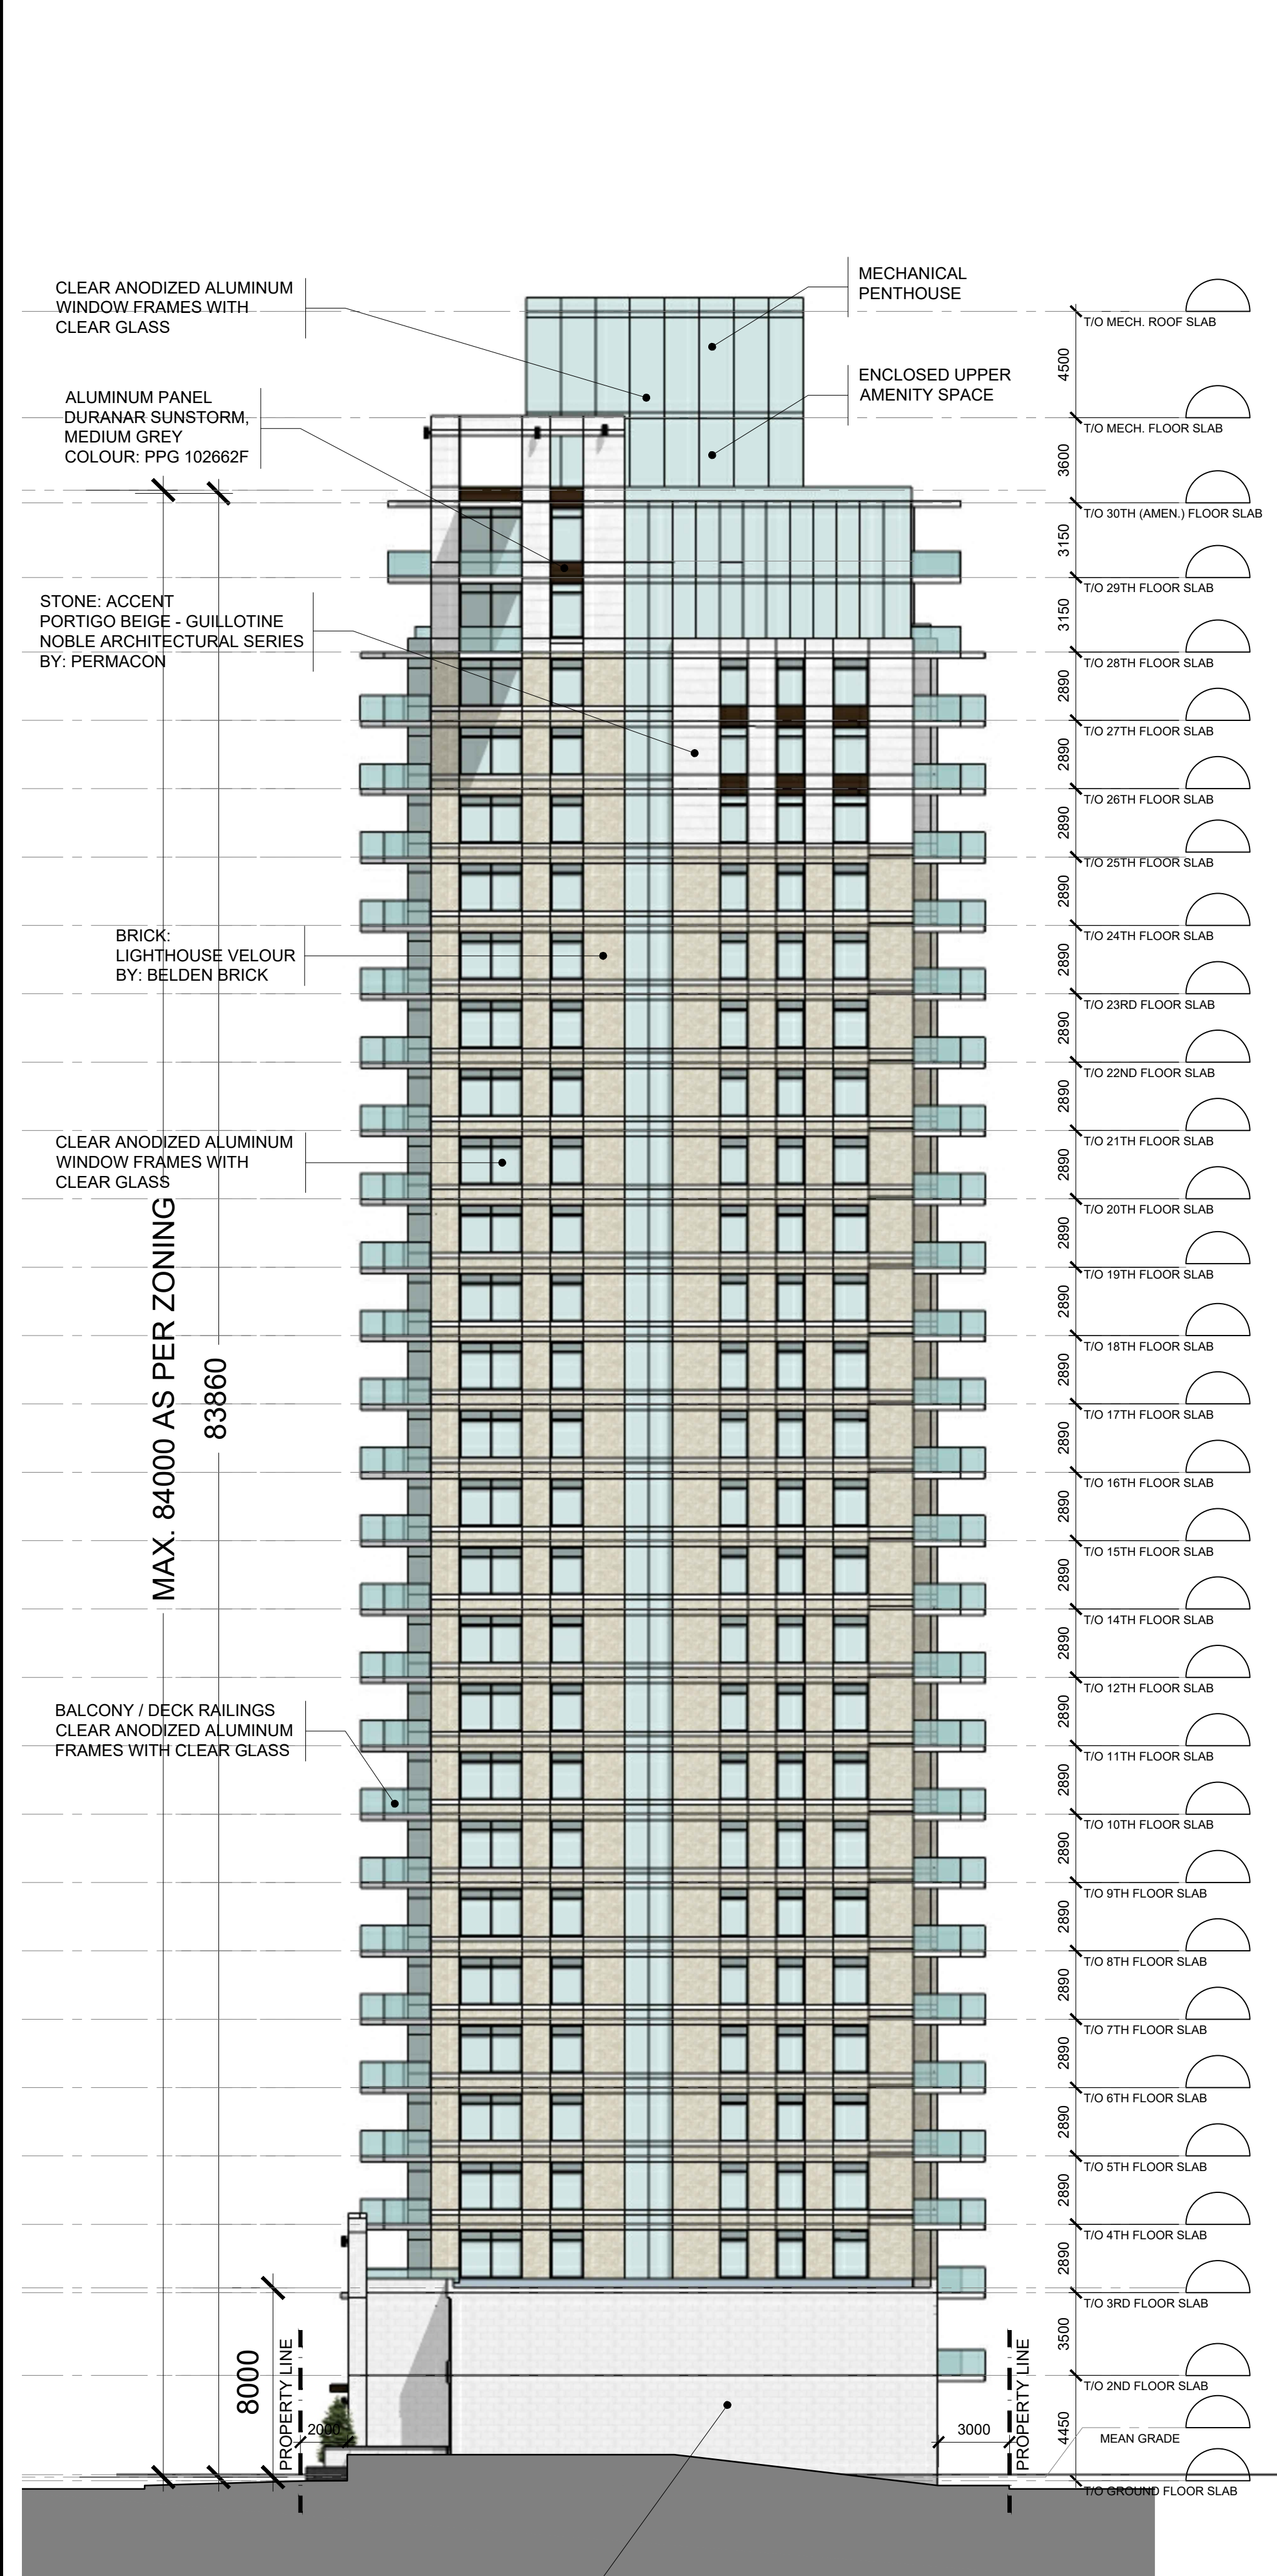

IT IS THE RESPONSIBILITY OF THE APPROPRIATE CONTRACTOR TO CHECK AND VERIFY ALL DIMENSIONS ON SITE AND TO REPORT ALL ERRORS AND/OR OMISSIONS TO THE ARCHITECT.
ALL CONTRACTORS MUST COMPLY WITH ALL PERTINENT CODES AND BY-LAWS.
THIS DRAWING MAY NOT BE USED FOR CONSTRUCTION UNTIL SIGNED BY THE ARCHITECT.
DO NOT SCALE DRAWINGS.
COPYRIGHT RESERVED.

NOTATION SYMBOLS:

- (00) INDICATES DRAWING NOTES, LISTED ON EACH SHEET.
- (00) INDICATES ASSEMBLY TYPE; REFER TO TYPICAL ASSEMBLIES SCHEDULE.
- (00) INDICATES WINDOW TYPE; REFER TO WINDOW ELEVATIONS AND DETAILS ON A900 SERIES.
- (000) INDICATES DOOR TYPE; REFER TO DOOR SCHEDULE AND DETAILS ON A900 SERIES.
- DETAIL NUMBER
- (00) TITLE SCALE
- DETAIL REFERENCE PAGE
- DETAIL CROSS REFERENCE PAGE

- GENERAL NOTES:**
- (A) REFER TO TYPICAL ASSEMBLIES SHEET FOR WALL, PARTITION, ROOF CEILING & FLOOR TYPES.
 - (B) FOR DOOR TYPES AND HARDWARE REQUIREMENTS REFER TO DOOR SCHEDULE ON A900 SERIES.
 - (C) ALL INTERIOR DIMENSIONS ARE TAKEN FROM THE FACE OF DRYWALL.
 - (D) ALL EXTERIOR DIMENSIONS ARE TAKEN FROM THE FACE OF CLADDING.
 - (E) ALL EXTERIOR WALLS ARE TO BE TYPE 'W1' UNLESS NOTED OTHERWISE.
 - (F) ALL INTERIOR PARTITIONS ARE TO BE TYPE 'P1' UNLESS NOTED OTHERWISE.

No.	DESCRIPTION	DATE
1	ISSUED FOR REVISED SITE PLAN CONTROL	Feb. 07, 20
2	ISSUED FOR SITE PLAN CONTROL	Oct. 22, 19
3	ISSUED FOR SITE PLAN CONTROL	Oct. 22, 19
4	ISSUED FOR REVISED LAYOUT	July 16, 19
5	ISSUED FOR DESIGN CONCEPT	Apr. 08, 19

ARCHITECT SEAL:

CLIENT: **BRIGIL**

ARCHITECT: **rla / architecture**
roderick lahey architect inc.

PROJECT TITLE: **99 PARKDALE**

OTTAWA ONTARIO

SHEET TITLE: **ELEVATIONS**

DRAWN: J.G.	CHECKED: RLA
SCALE: 1:200	SHEET No. A-5
PROJECT No. 1918	