


IT IS THE RESPONSIBILITY OF THE APPROPRIATE CONTRACTOR TO CHECK AND VERIFY ALL DIMENSIONS ON SITE AND TO REPORT ALL ERRORS AND/OR OMISSIONS TO THE ARCHITECT.
 ALL CONTRACTORS MUST COMPLY WITH ALL PERTINENT CODES AND BY-LAWS.
 THIS DRAWING MAY NOT BE USED FOR CONSTRUCTION UNTIL SIGNED BY THE ARCHITECT.
 DO NOT SCALE DRAWINGS.
 COPYRIGHT RESERVED.


NOTATION SYMBOLS:

Ⓢ	INDICATES DRAWING NOTES, LISTED ON EACH SHEET.
ⓐ	INDICATES ASSEMBLY TYPE; REFER TO TYPICAL ASSEMBLIES SCHEDULE.
Ⓦ	INDICATES WINDOW TYPE; REFER TO WINDOW ELEVATIONS AND DETAILS ON A900 SERIES.
ⓓ	INDICATES DOOR TYPE; REFER TO DOOR SCHEDULE AND DETAILS ON A900 SERIES.
ⓐ	TITLE
ⓐ	SCALE
ⓐ	DETAIL REFERENCE PAGE
ⓐ	DETAIL CROSS REFERENCE PAGE


- GENERAL NOTES:**
- (A) REFER TO TYPICAL ASSEMBLIES SHEET FOR WALL, PARTITION, ROOF CEILING & FLOOR TYPES.
 - (B) FOR DOOR TYPES AND HARDWARE REQUIREMENTS REFER TO DOOR SCHEDULE ON A900 SERIES.
 - (C) ALL INTERIOR DIMENSIONS ARE TAKEN FROM THE FACE OF DRYWALL.
 - (D) ALL EXTERIOR DIMENSIONS ARE TAKEN FROM THE FACE OF CLADDING.
 - (E) ALL EXTERIOR WALLS ARE TO BE TYPE 'W1' UNLESS NOTED OTHERWISE.
 - (F) ALL INTERIOR PARTITIONS ARE TO BE TYPE 'P1' UNLESS NOTED OTHERWISE.

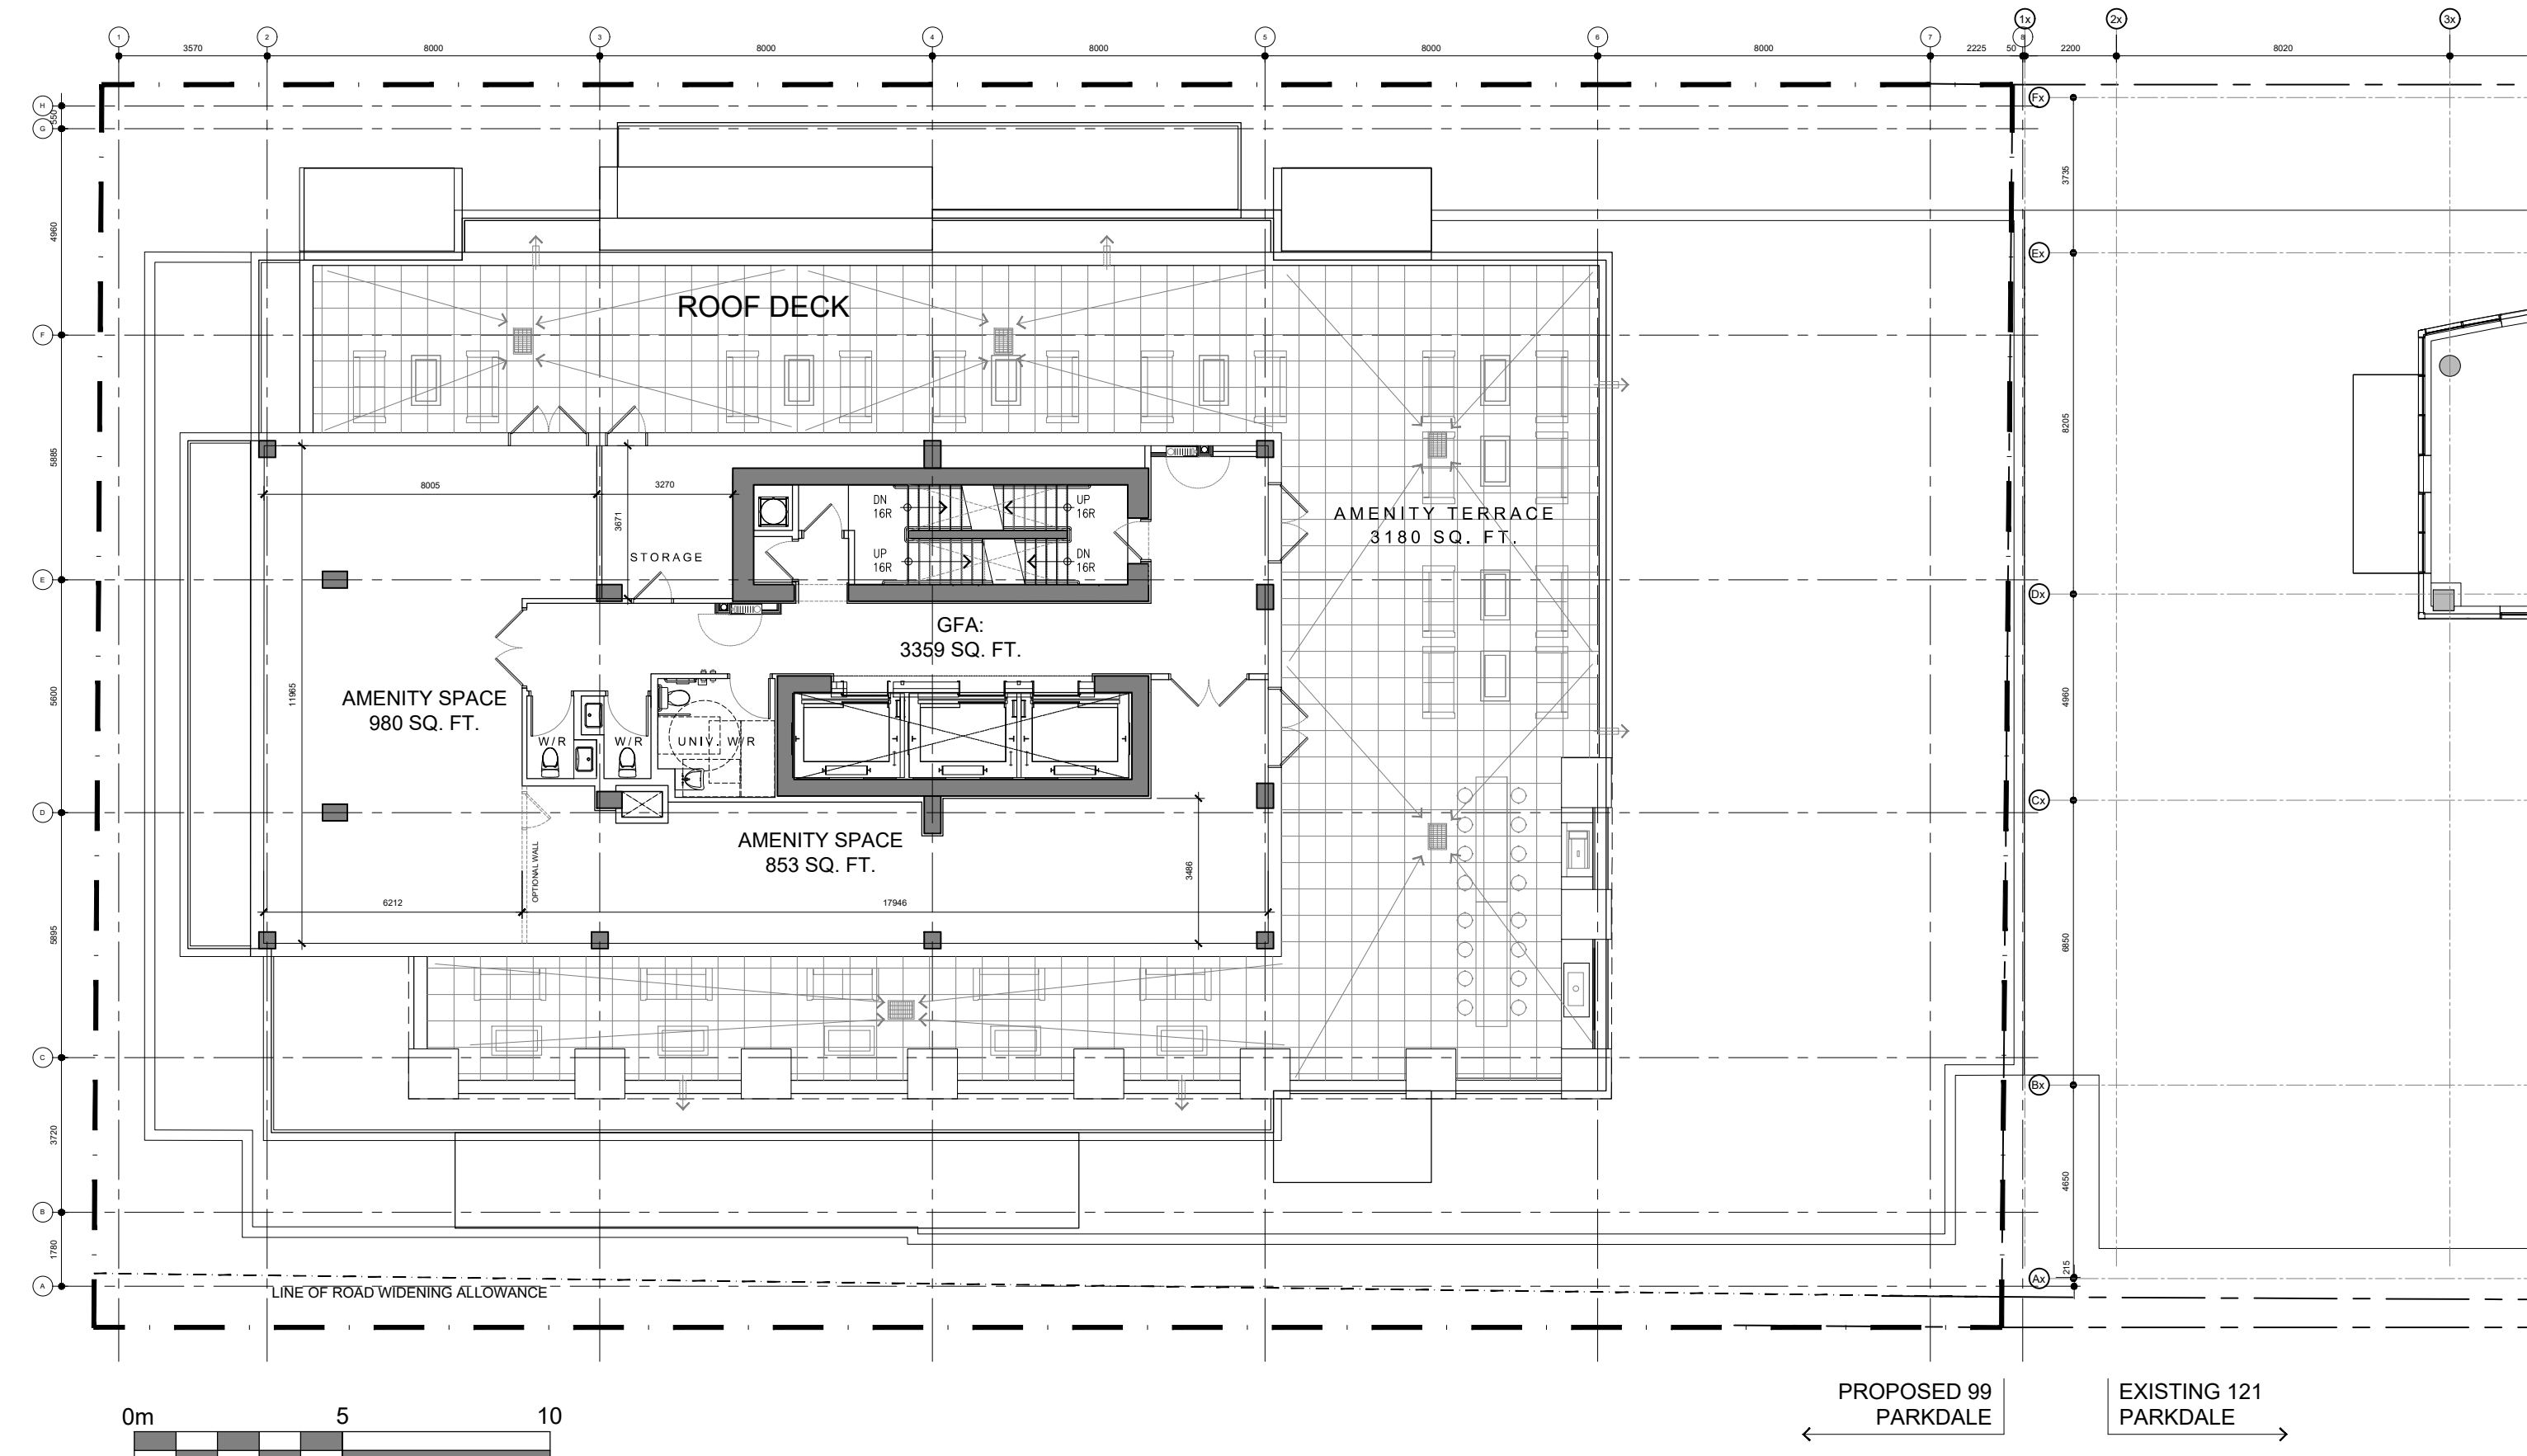

AMENITY PENTHOUSE (L30) FLOOR PLAN

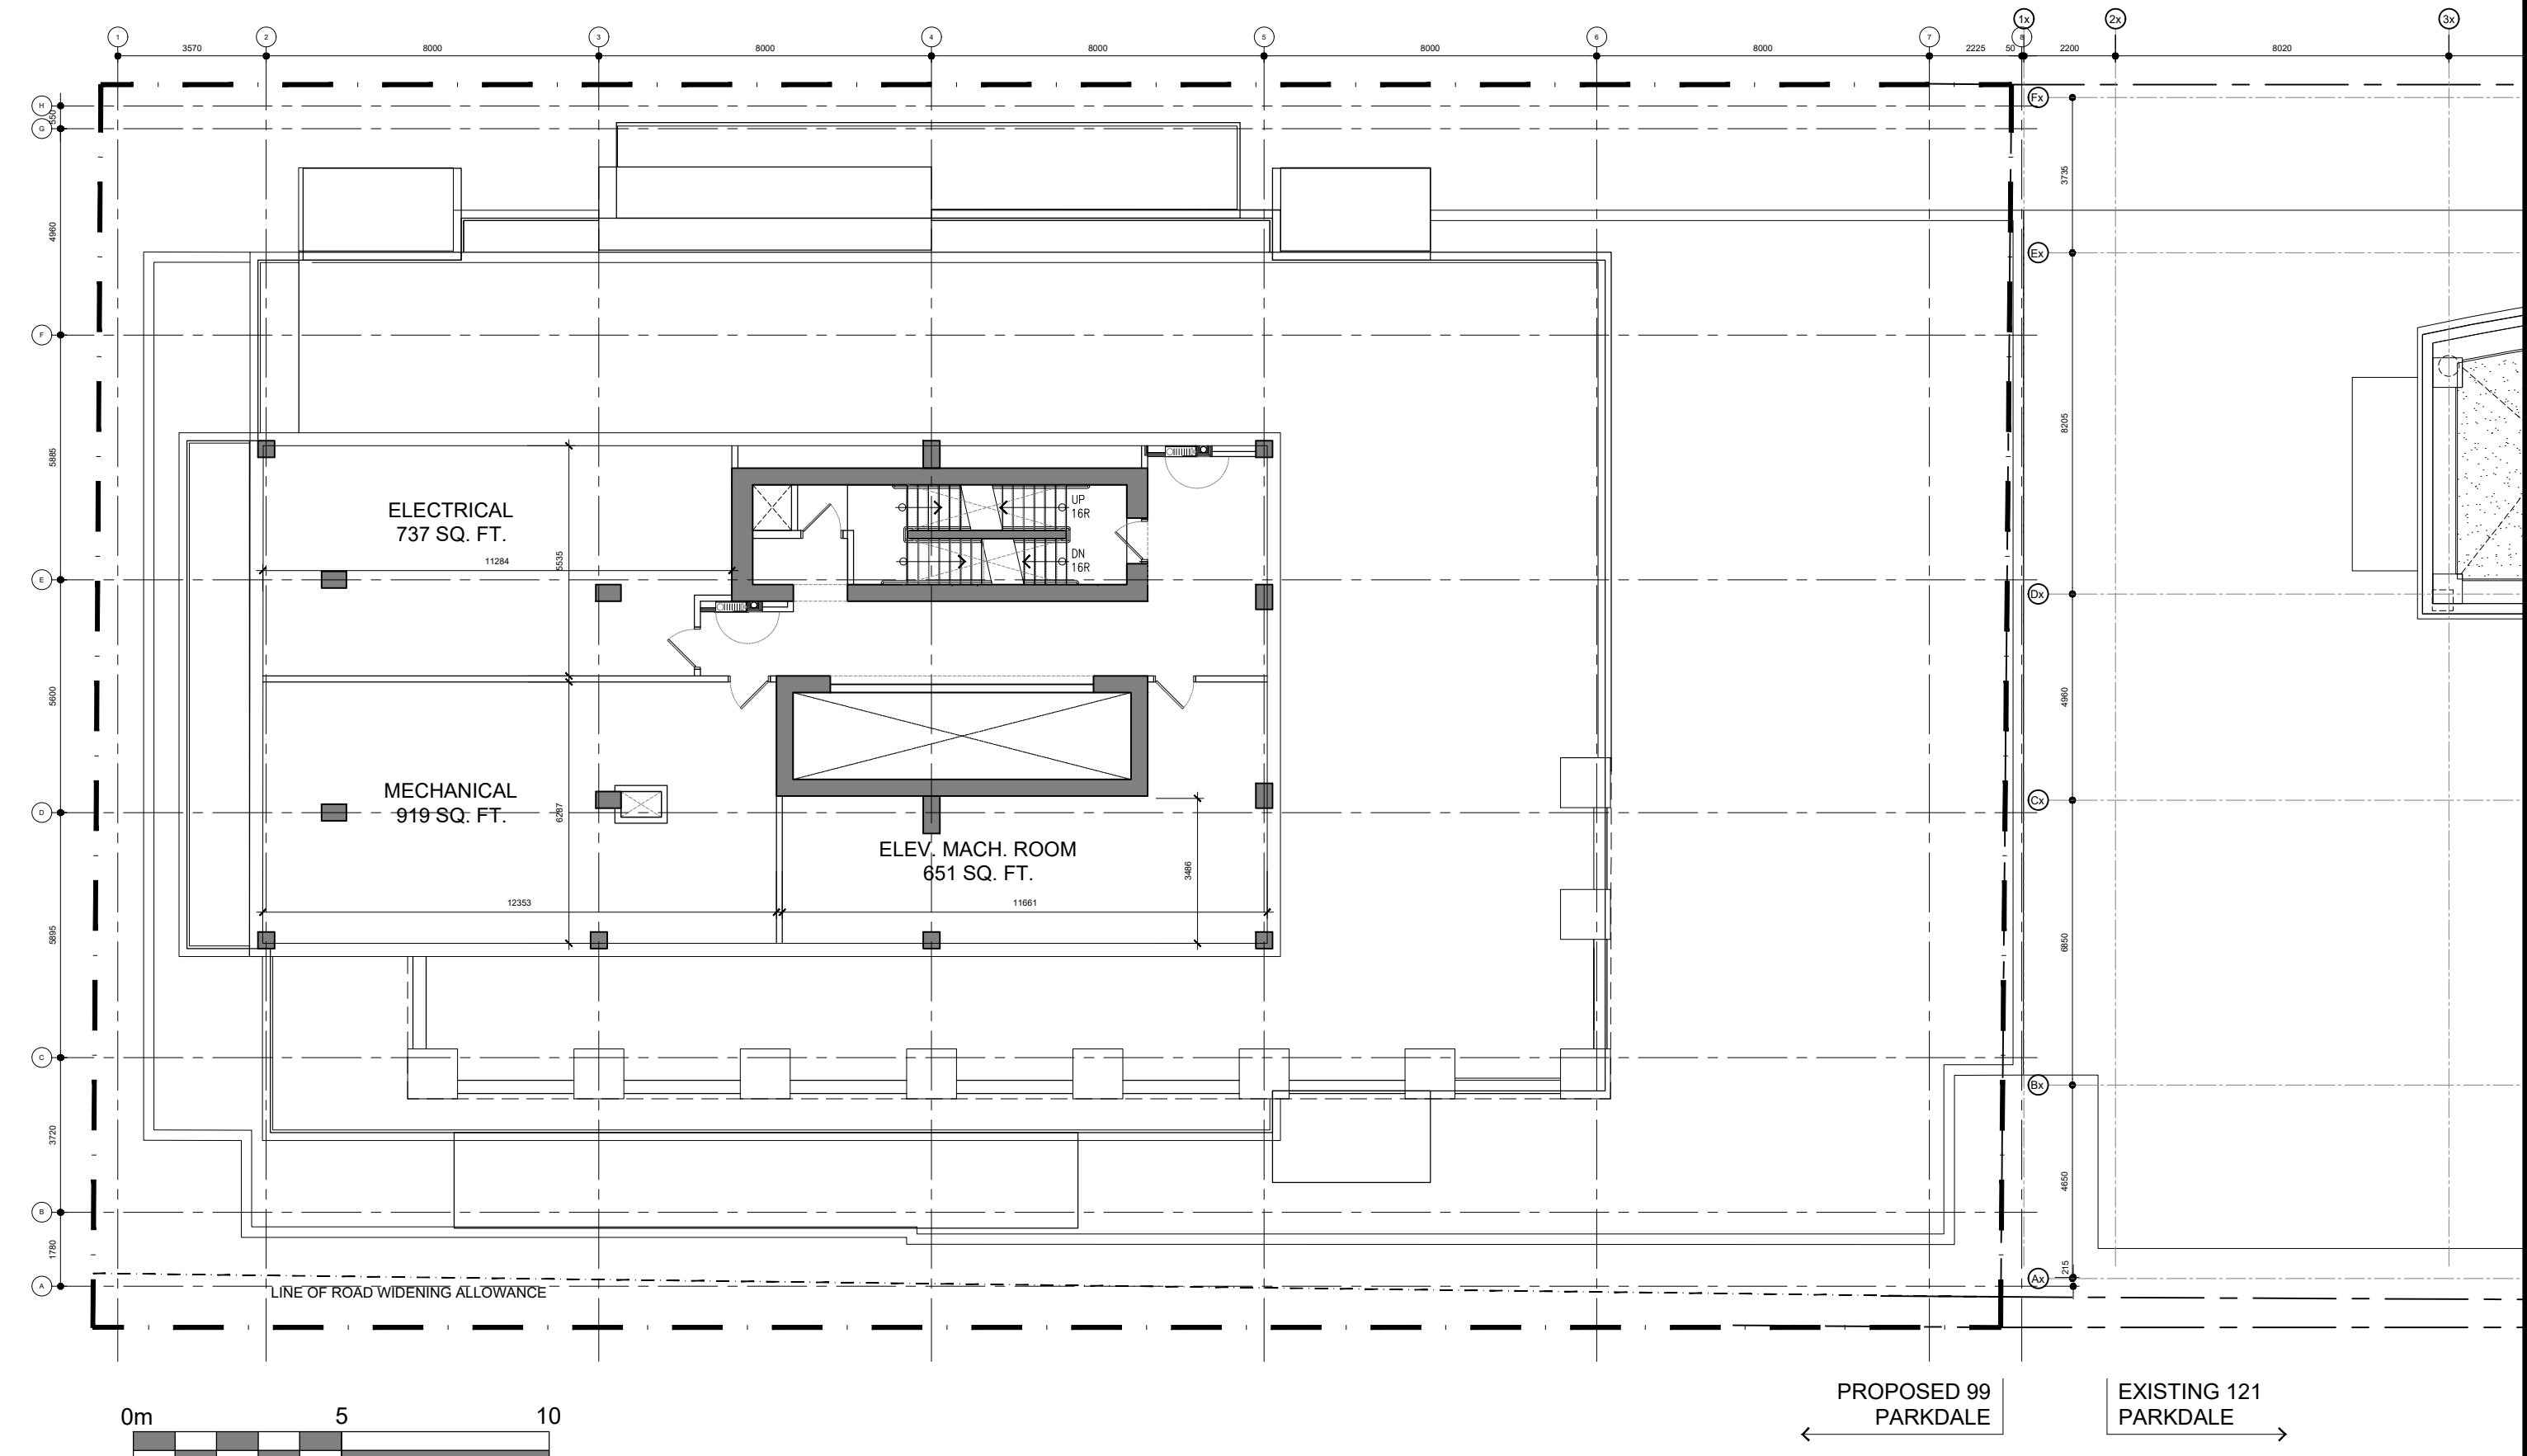

MECH. PENTHOUSE UPPER FLOOR PLAN

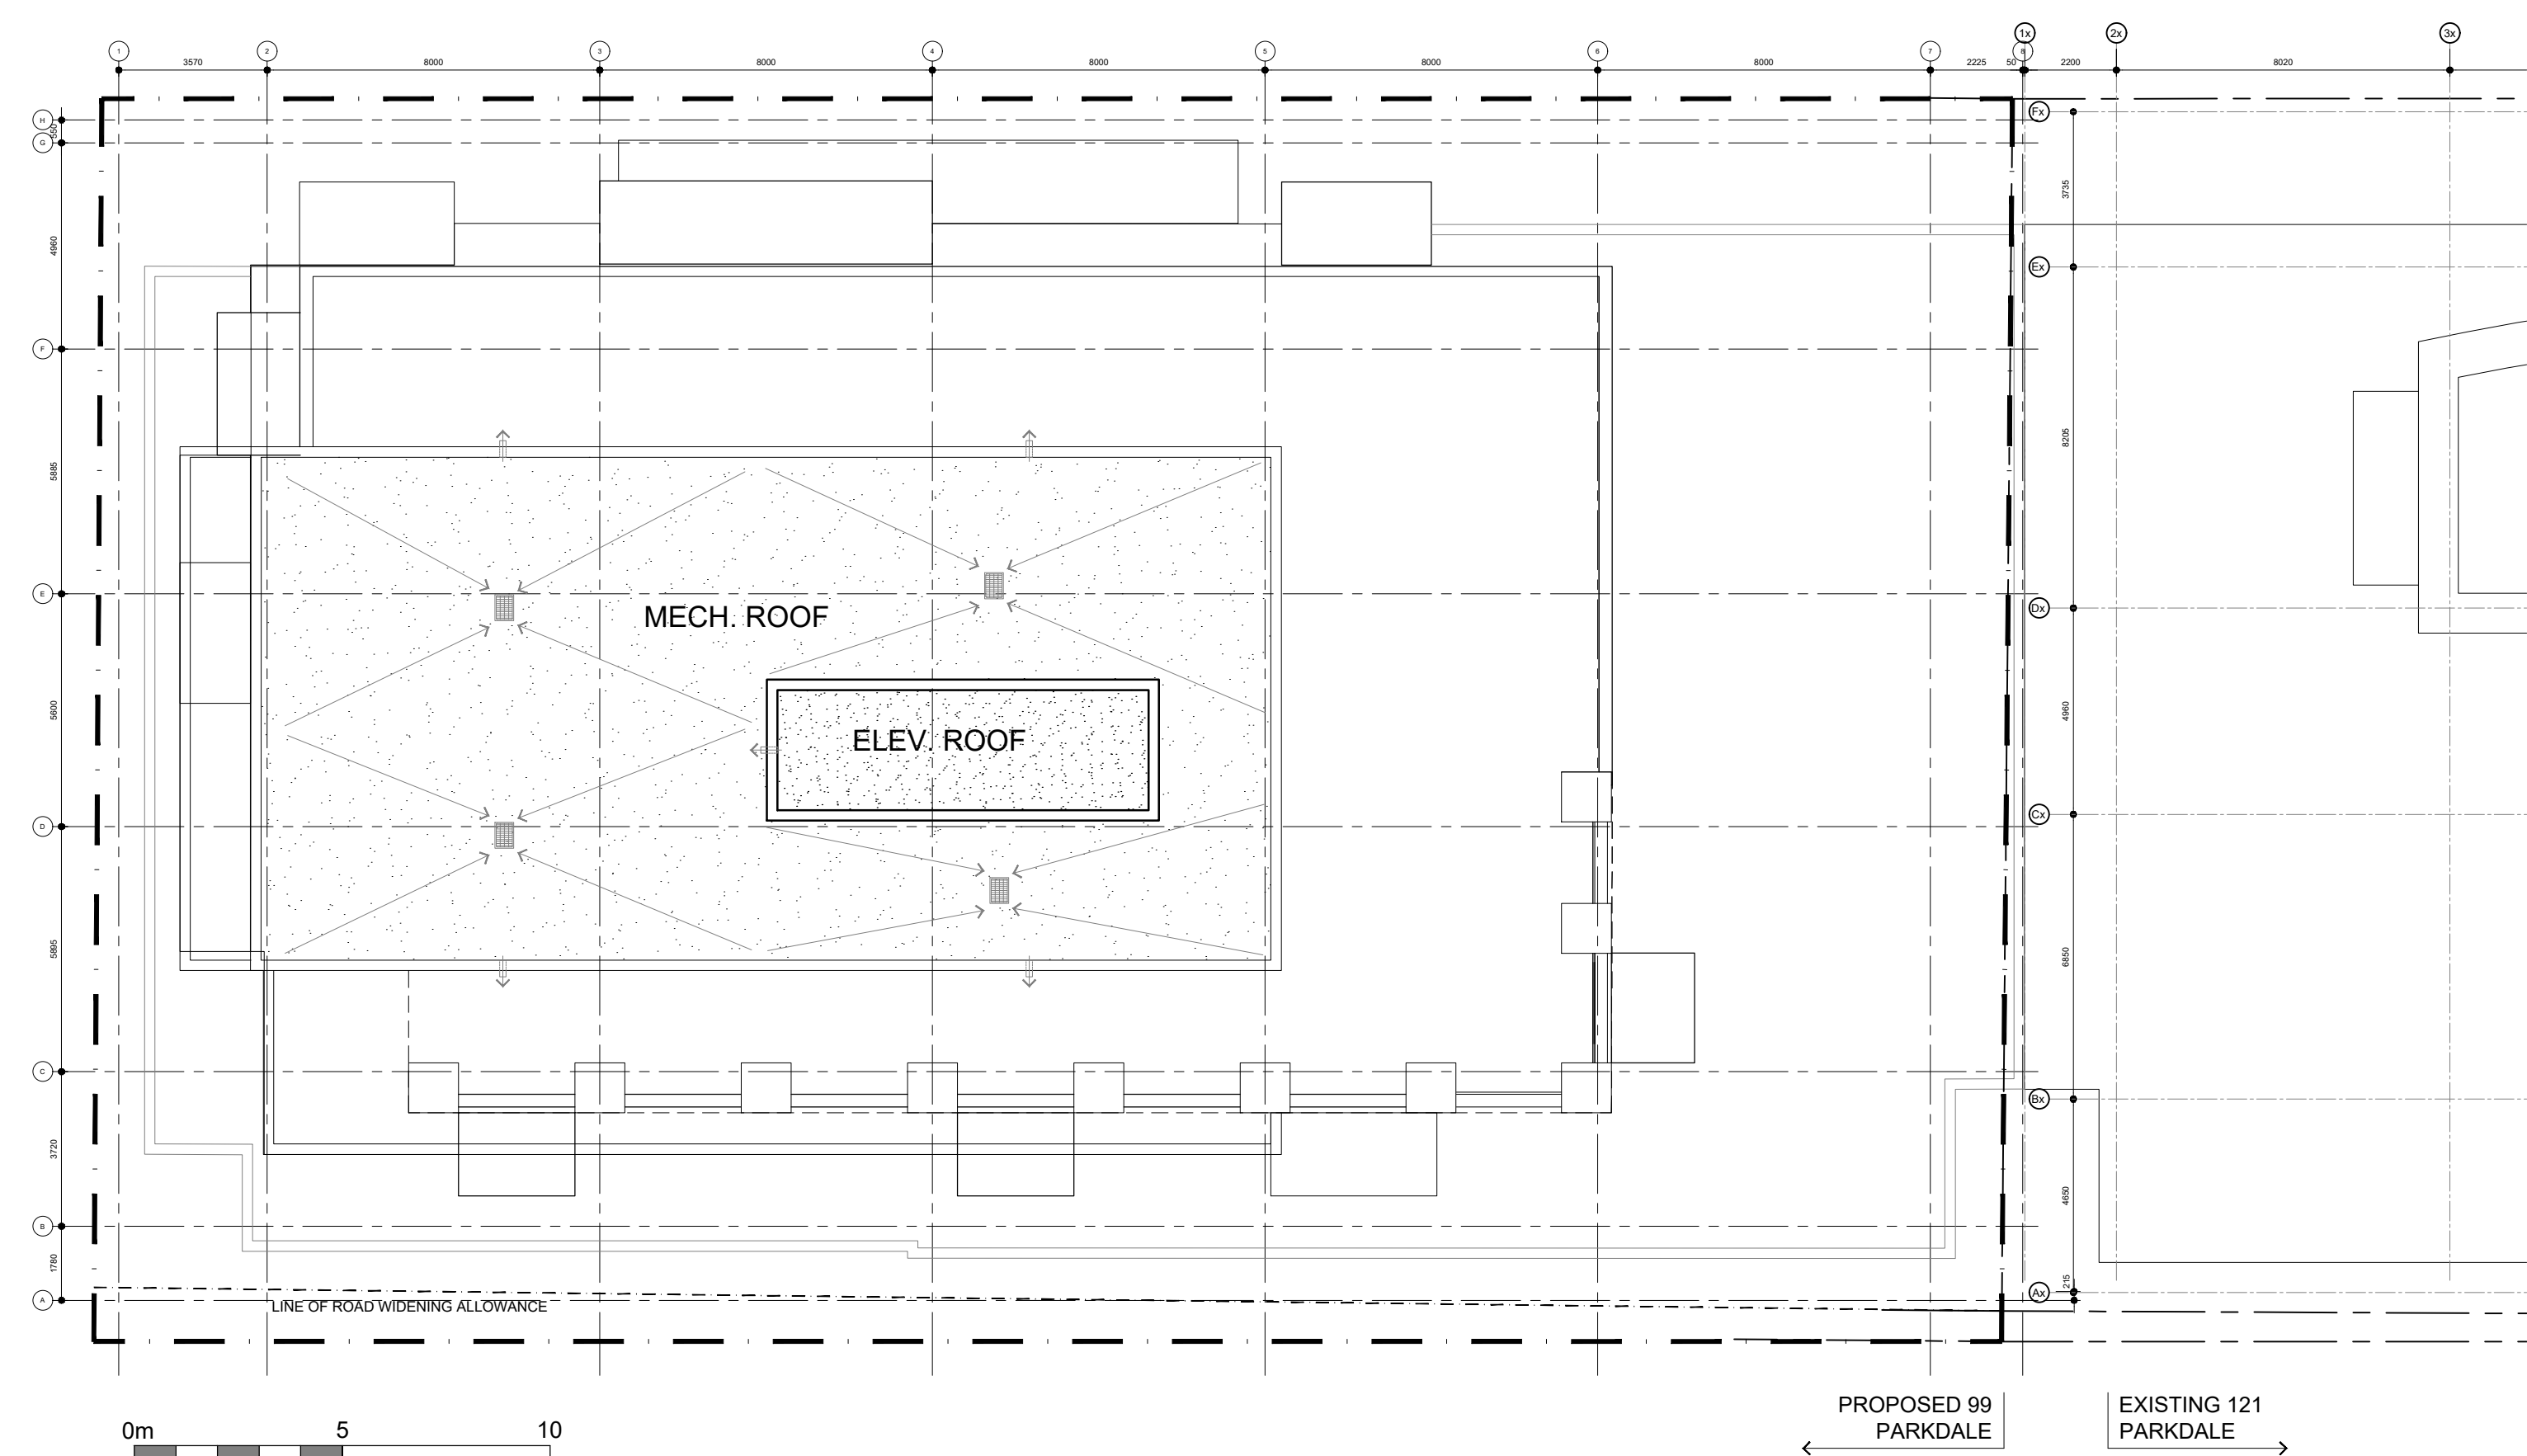

ROOF PLAN

11		
10		
9		
8		
7		
6		
5		
4		
3		
2		
1		
No.	DESCRIPTION	DATE

REVISIONS:

ARCHITECT SEAL:

NORTH ARROW:

SEAL DATE: STAMP DATE

CLIENT:
BRIGIL

ARCHITECT:
 rla / architecture
 roderick lahey architect inc.

PROJECT TITLE:
99 PARKDALE
 OTTAWA ONTARIO

SHEET TITLE:
**FLOOR PLANS
 L30 TO ROOF
 LEVELS**

DRAWN: J.G.	CHECKED: RLA
SCALE: 1:250	SHEET No. A-3
PROJECT No. 1918	

D07-12-19-0176