




APPROVED
By Lily Xu at 11:51 am, Nov 16, 2020

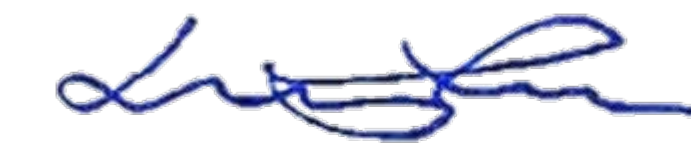


LILY XU, MCIP, RPP
MANAGER, DEVELOPMENT REVIEW SOUTH
PLANNING, INFRASTRUCTURE & ECONOMIC
DEVELOPMENT DEPARTMENT, CITY OF OTTAWA

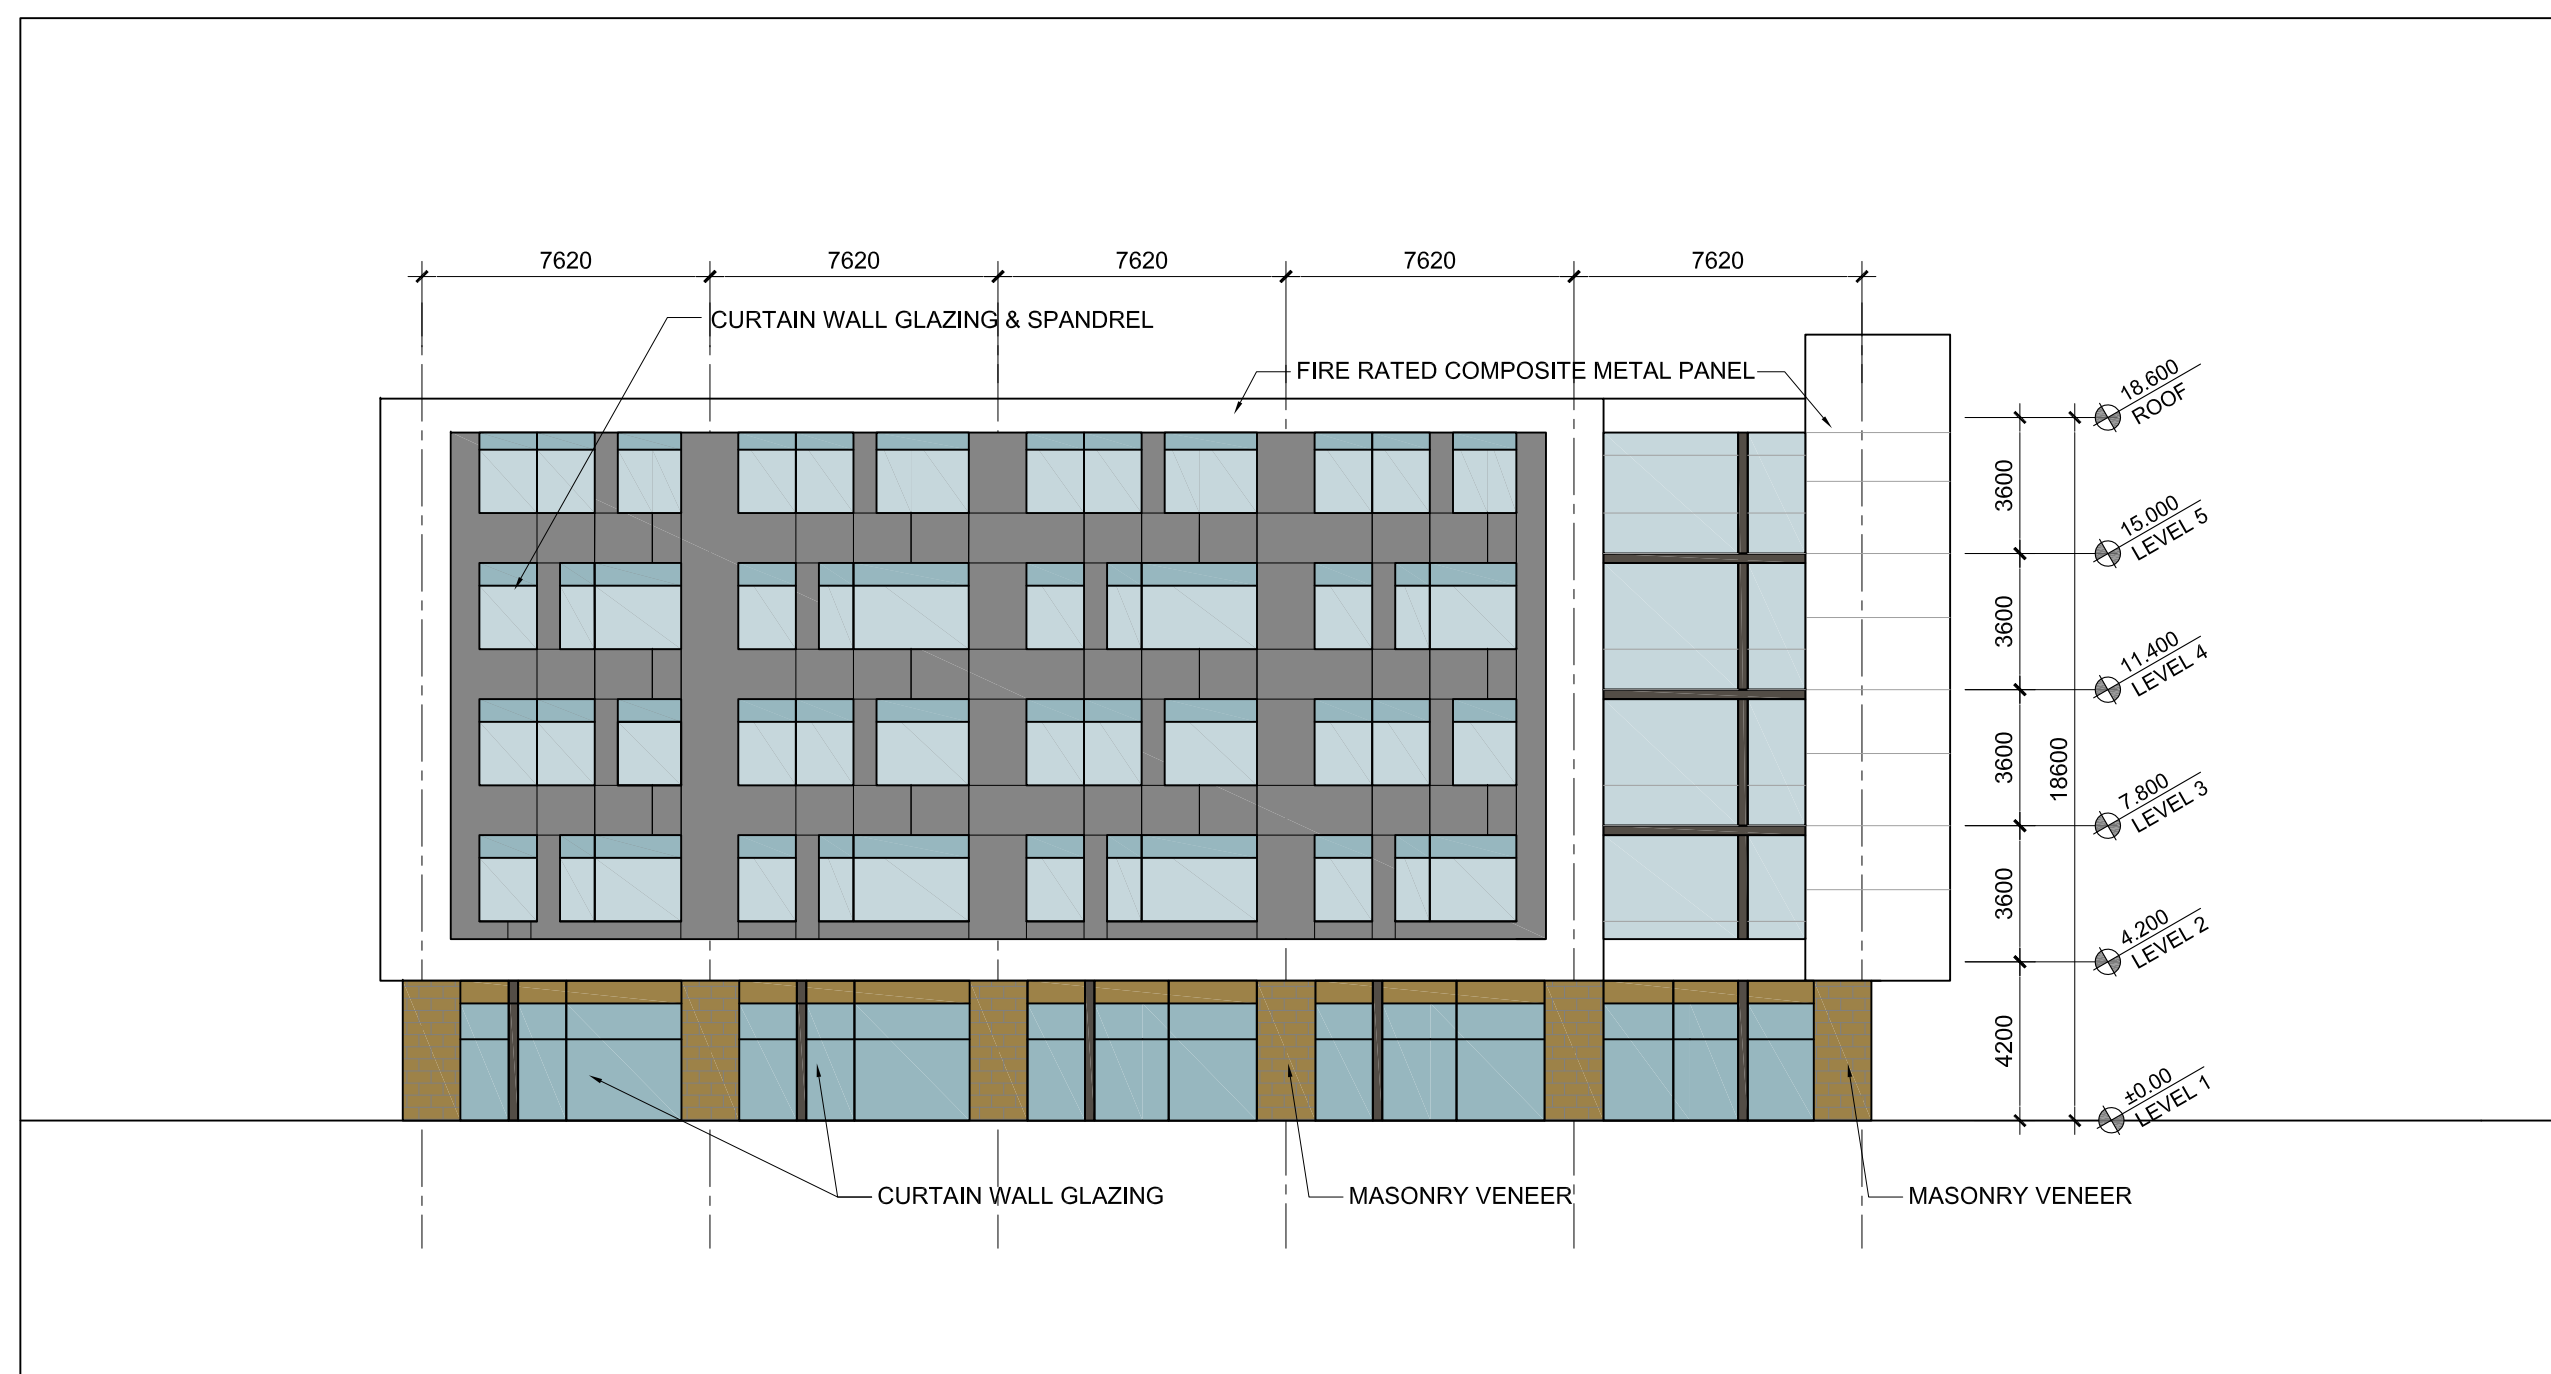


4 SOUTH ELEVATION
A-201 SCALE 1:200

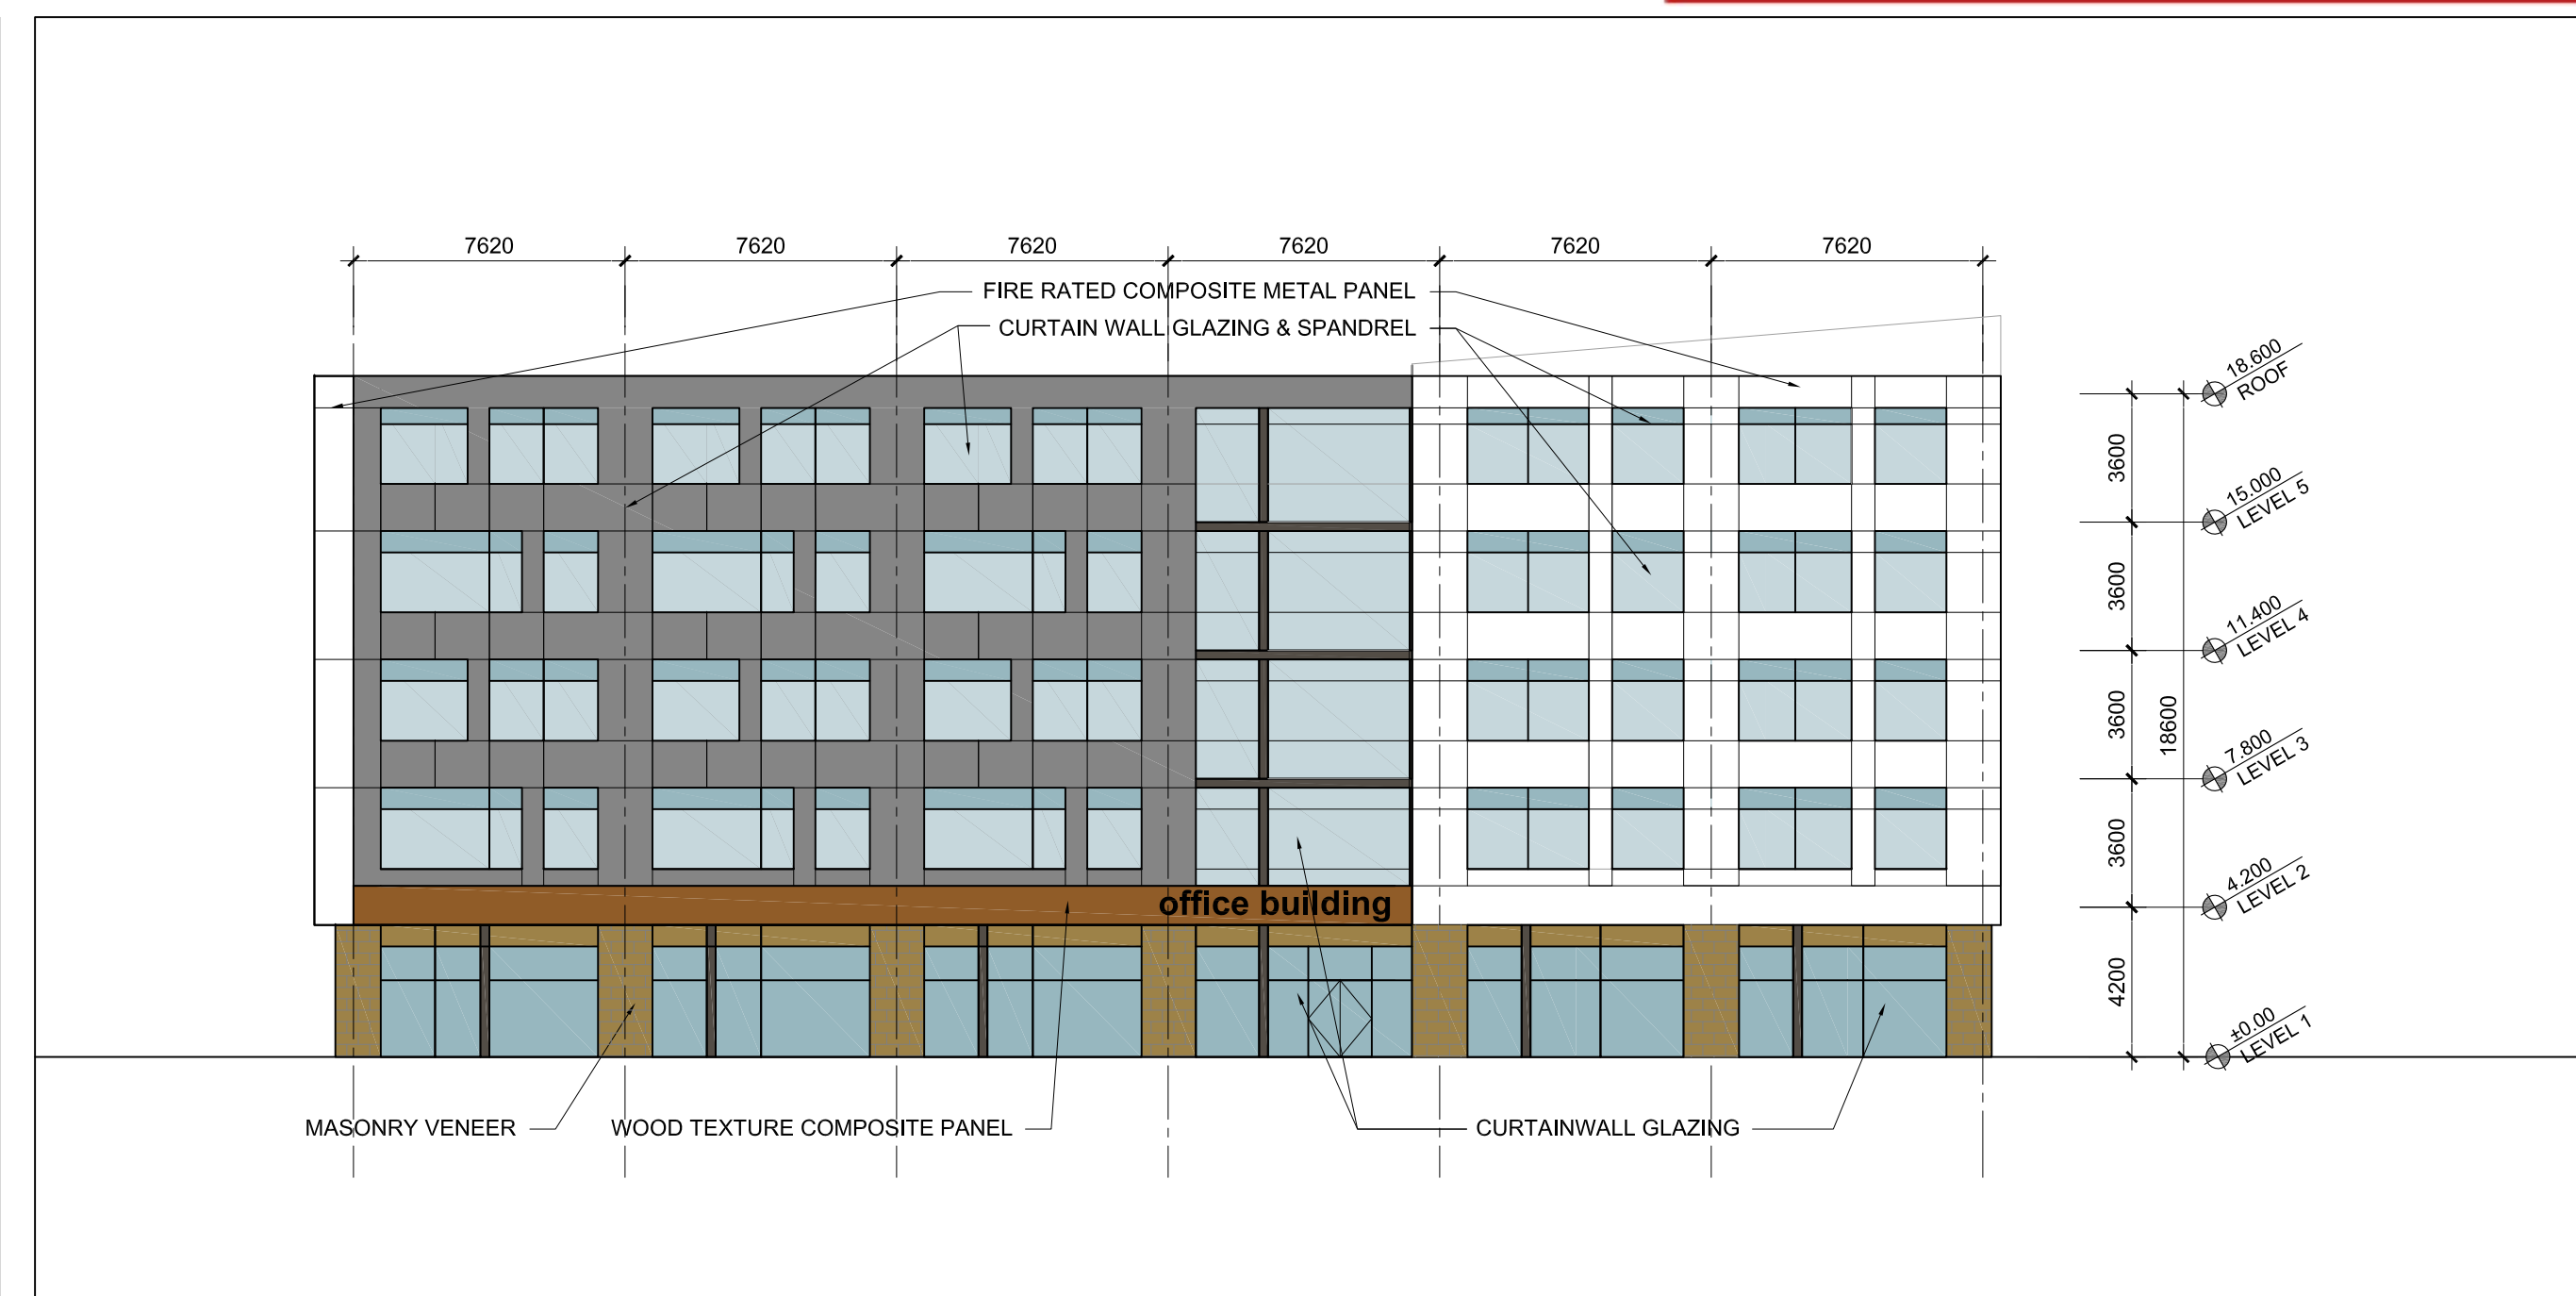

2 WEST ELEVATION
A-201 SCALE 1:200

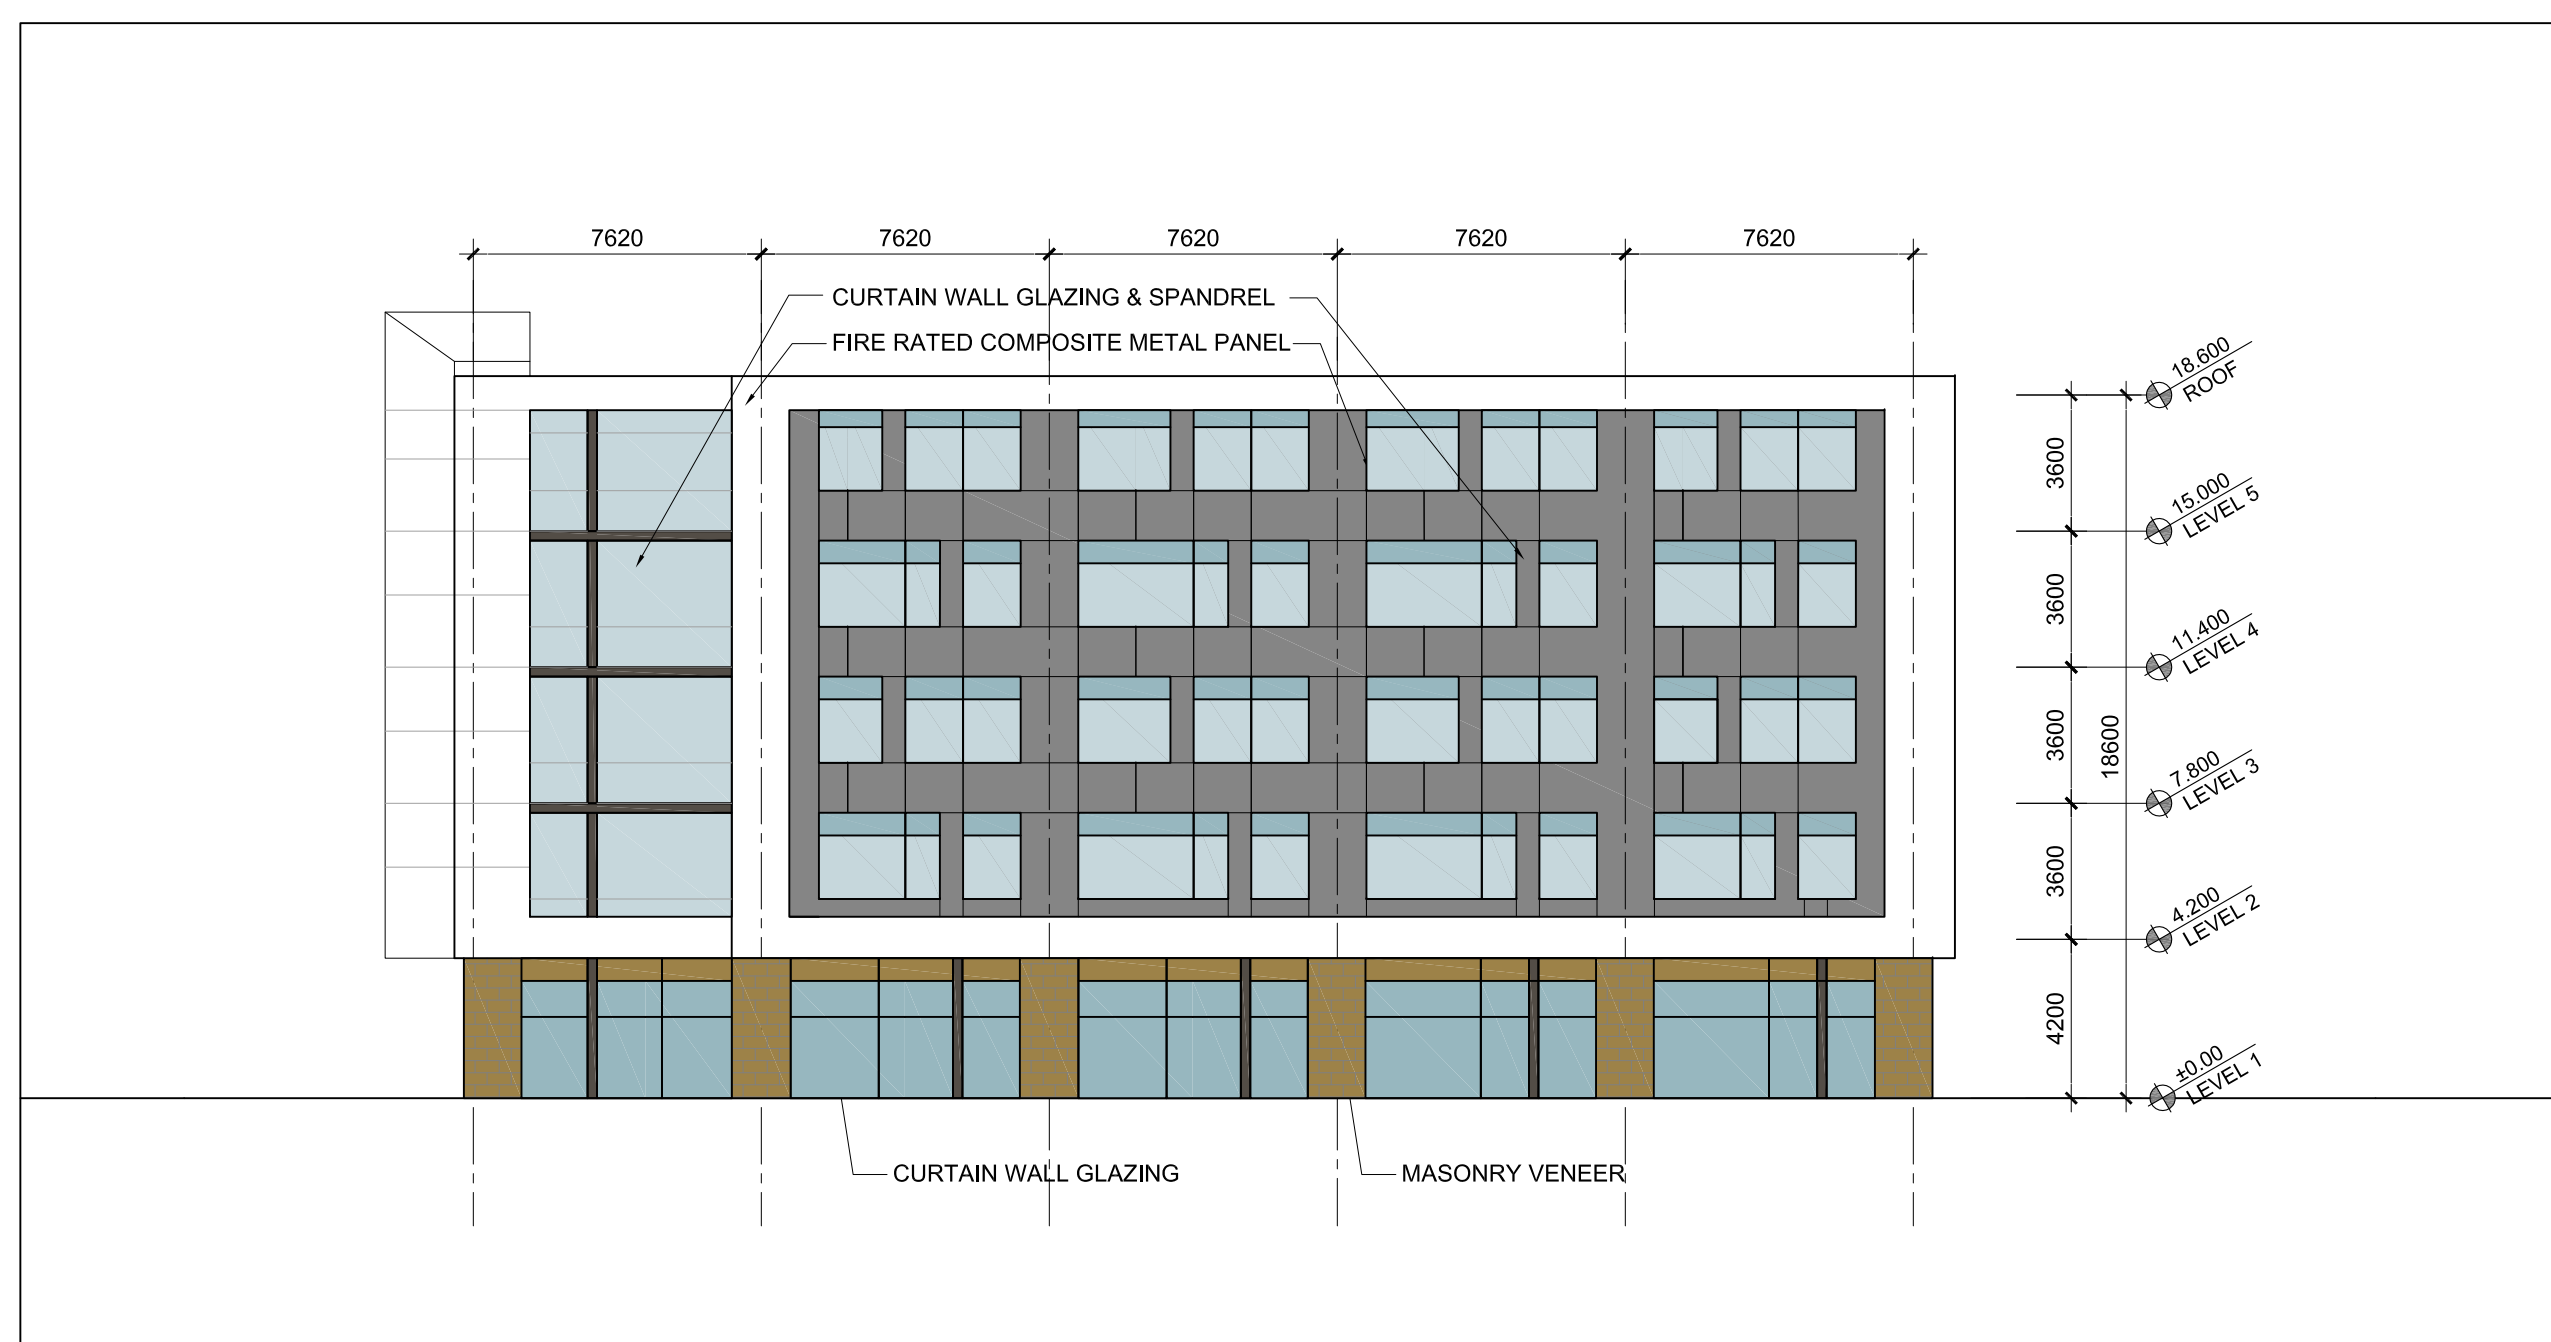

3 NORTH ELEVATION
A-201 SCALE 1:200

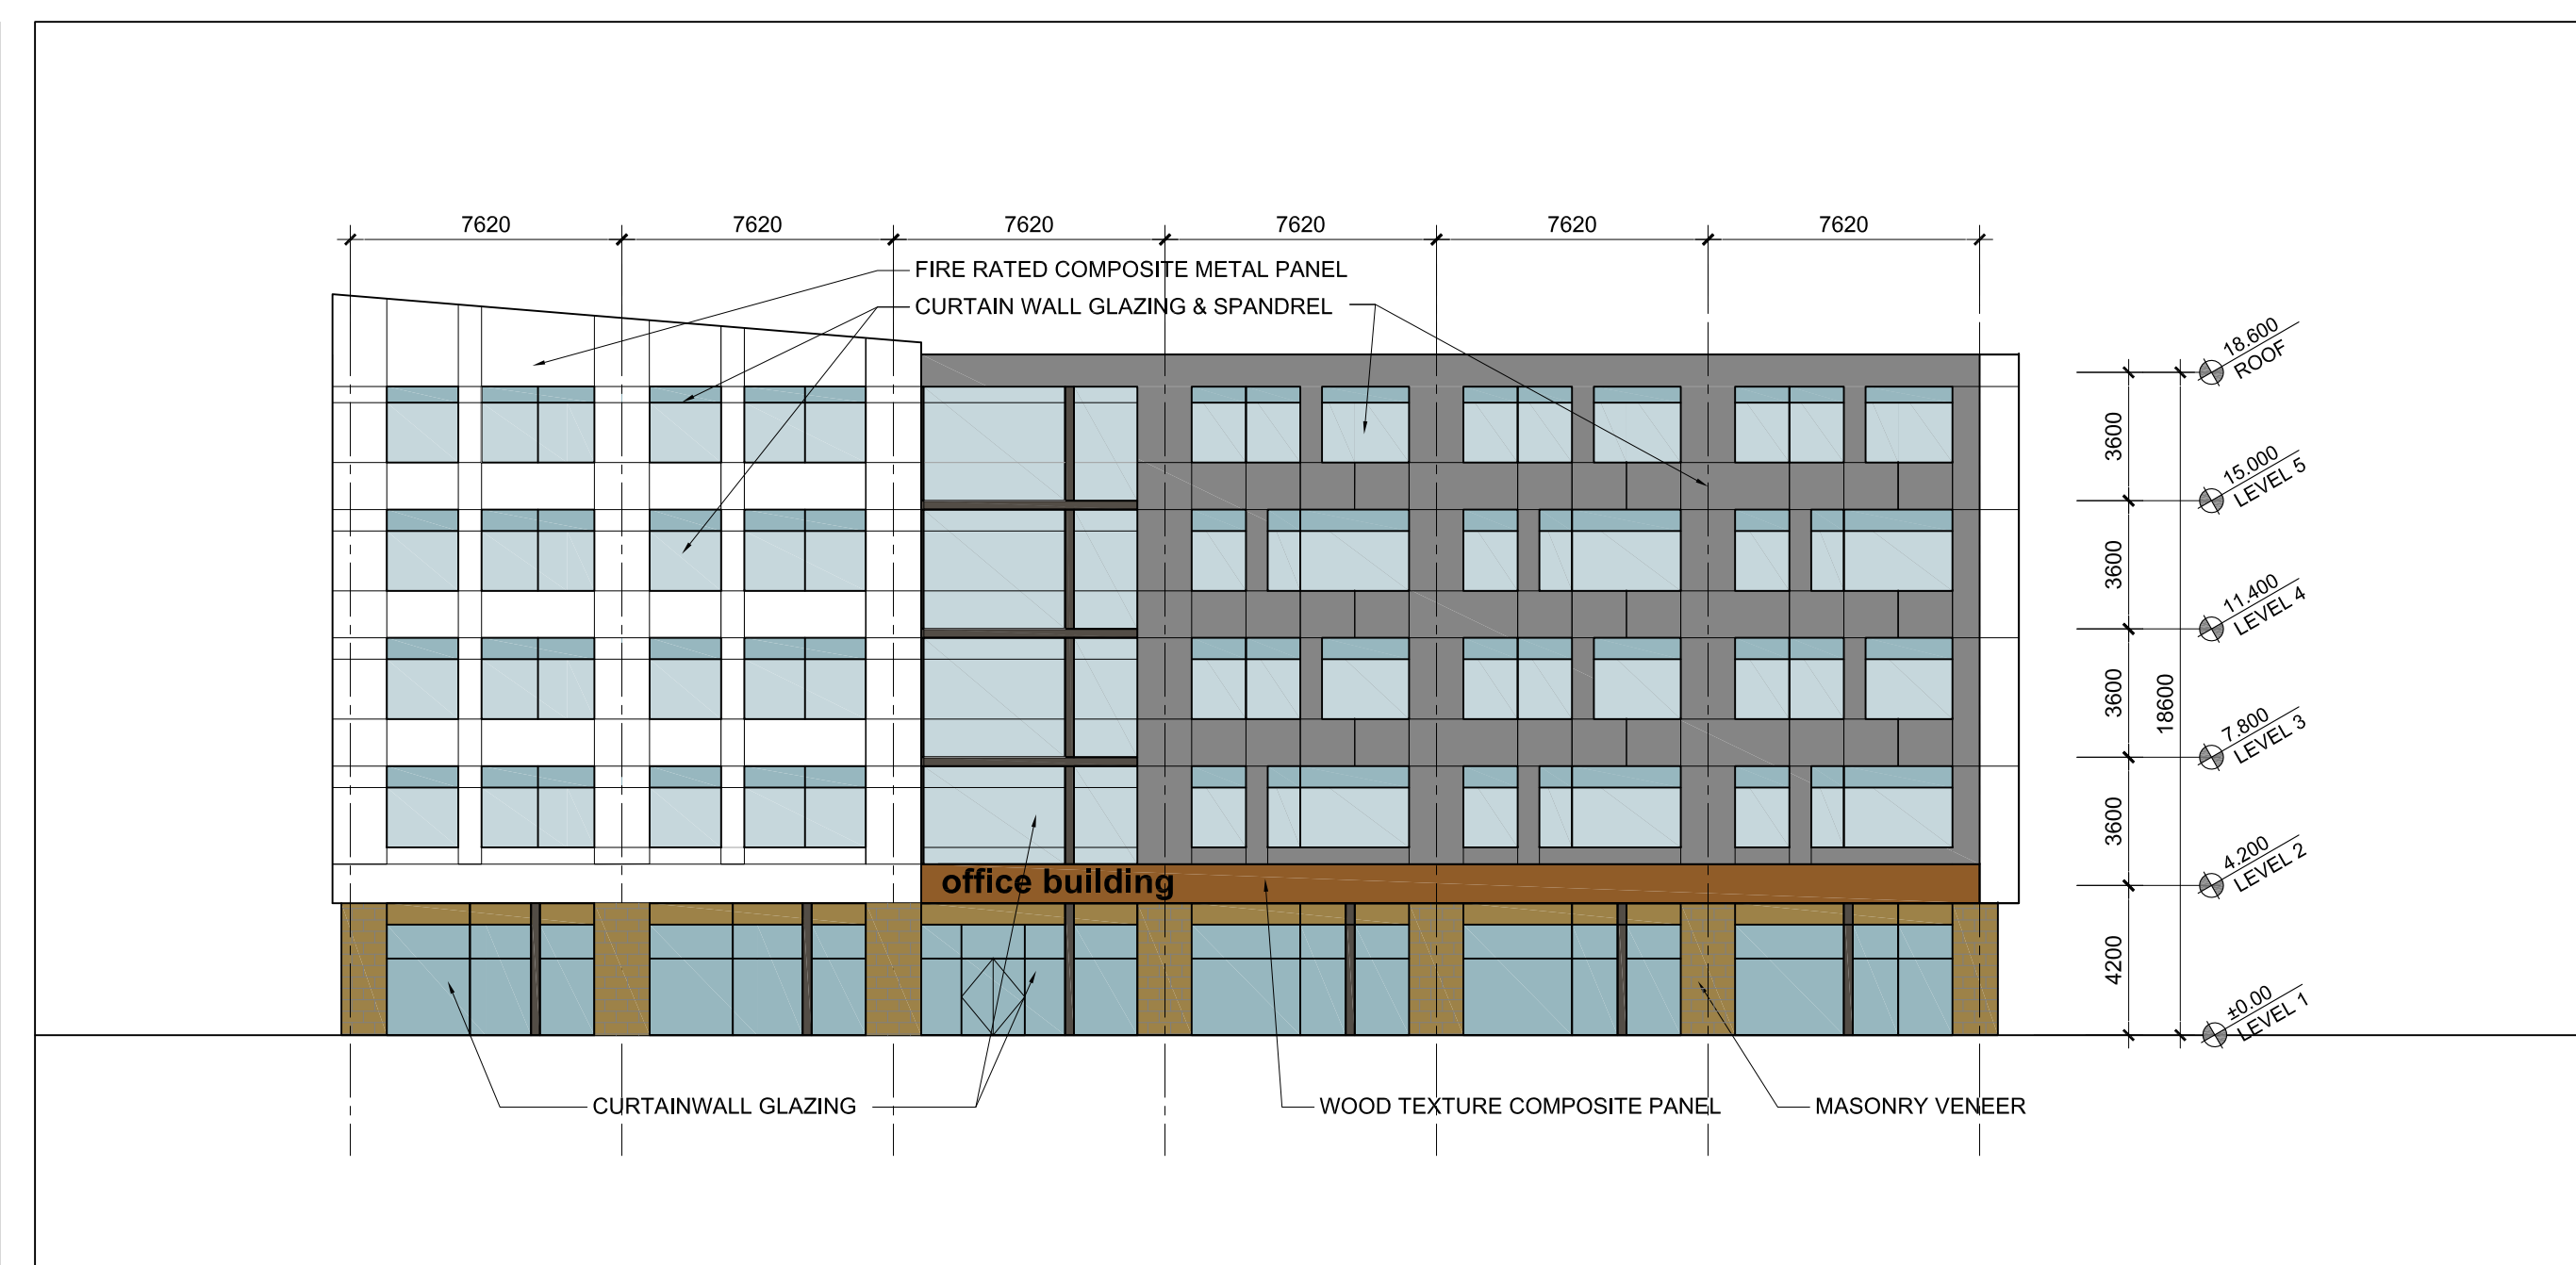

1 EAST ELEVATION
A-201 SCALE 1:200

no.	revision	date

ISSUED FOR SITE PLAN CONTROL NOV. 06, 2019

N45 ARCHITECTURE INC.
71 Bank Street, 7th Floor - Ottawa, Ontario, K1P 5N2
tel. 613.224.0095 fax 613.224.9811

project
COMMERCIAL PROPERTY DEVELOPMENT
4149 STRANDHERD DR,
NEPEAN, ONTARIO

construction north

seal



drawing title	
OFFICE BUILDING ELEVATIONS	
scale 1:500	drawn by X.X.
date SEPT 19, 2019	checked by X.X.
project number 19-471	drawing number A-201
revision R1	
DO NOT SCALE DRAWINGS	