

Allison Hamlin

ALLISON HAMLIN
MANAGER (A), DEVELOPMENT REVIEW WEST
PLANNING, REAL ESTATE & ECONOMIC DEVELOPMENT
DEPARTMENT, CITY OF OTTAWA


APPROVED
By Allison Hamlin at 2:59 pm, Nov 25, 2022

NOTE: THIS DRAWING IS THE PROPERTY OF THE ARCHITECT AND MAY NOT BE REPRODUCED OR USED WITHOUT THE EXPRESSED CONSENT OF THE ARCHITECT. THE CONTRACTOR SHALL CHECK AND VERIFY ALL DIMENSIONS AND VERIFY ANY DIMENSIONS OF DISCREPANCY TO THE ARCHITECT BEFORE PROCEEDING WITH THE WORK.

DO NOT SCALE THE DRAWINGS

NO.	DESCRIPTION	DATE
1	Issued for SPA Coordination	21.03.22
2	Issued for SPA/RS Submission	21.09.02
3	Issued for Information Only	21.09.08
4	Issued for Review to Building Height	21.12.15
5	Issued for Site Plan Approval	22.09.26

TYPE MARK	MATERIAL TYPE	COLOR
AL1	PAINTED ALUMINUM PANEL	ROOF GRAY COLOUR
AL2	PAINTED ALUMINUM PANEL	LIGHT GREY
BR1	BRICK VENEER	DARK RED/RODOT

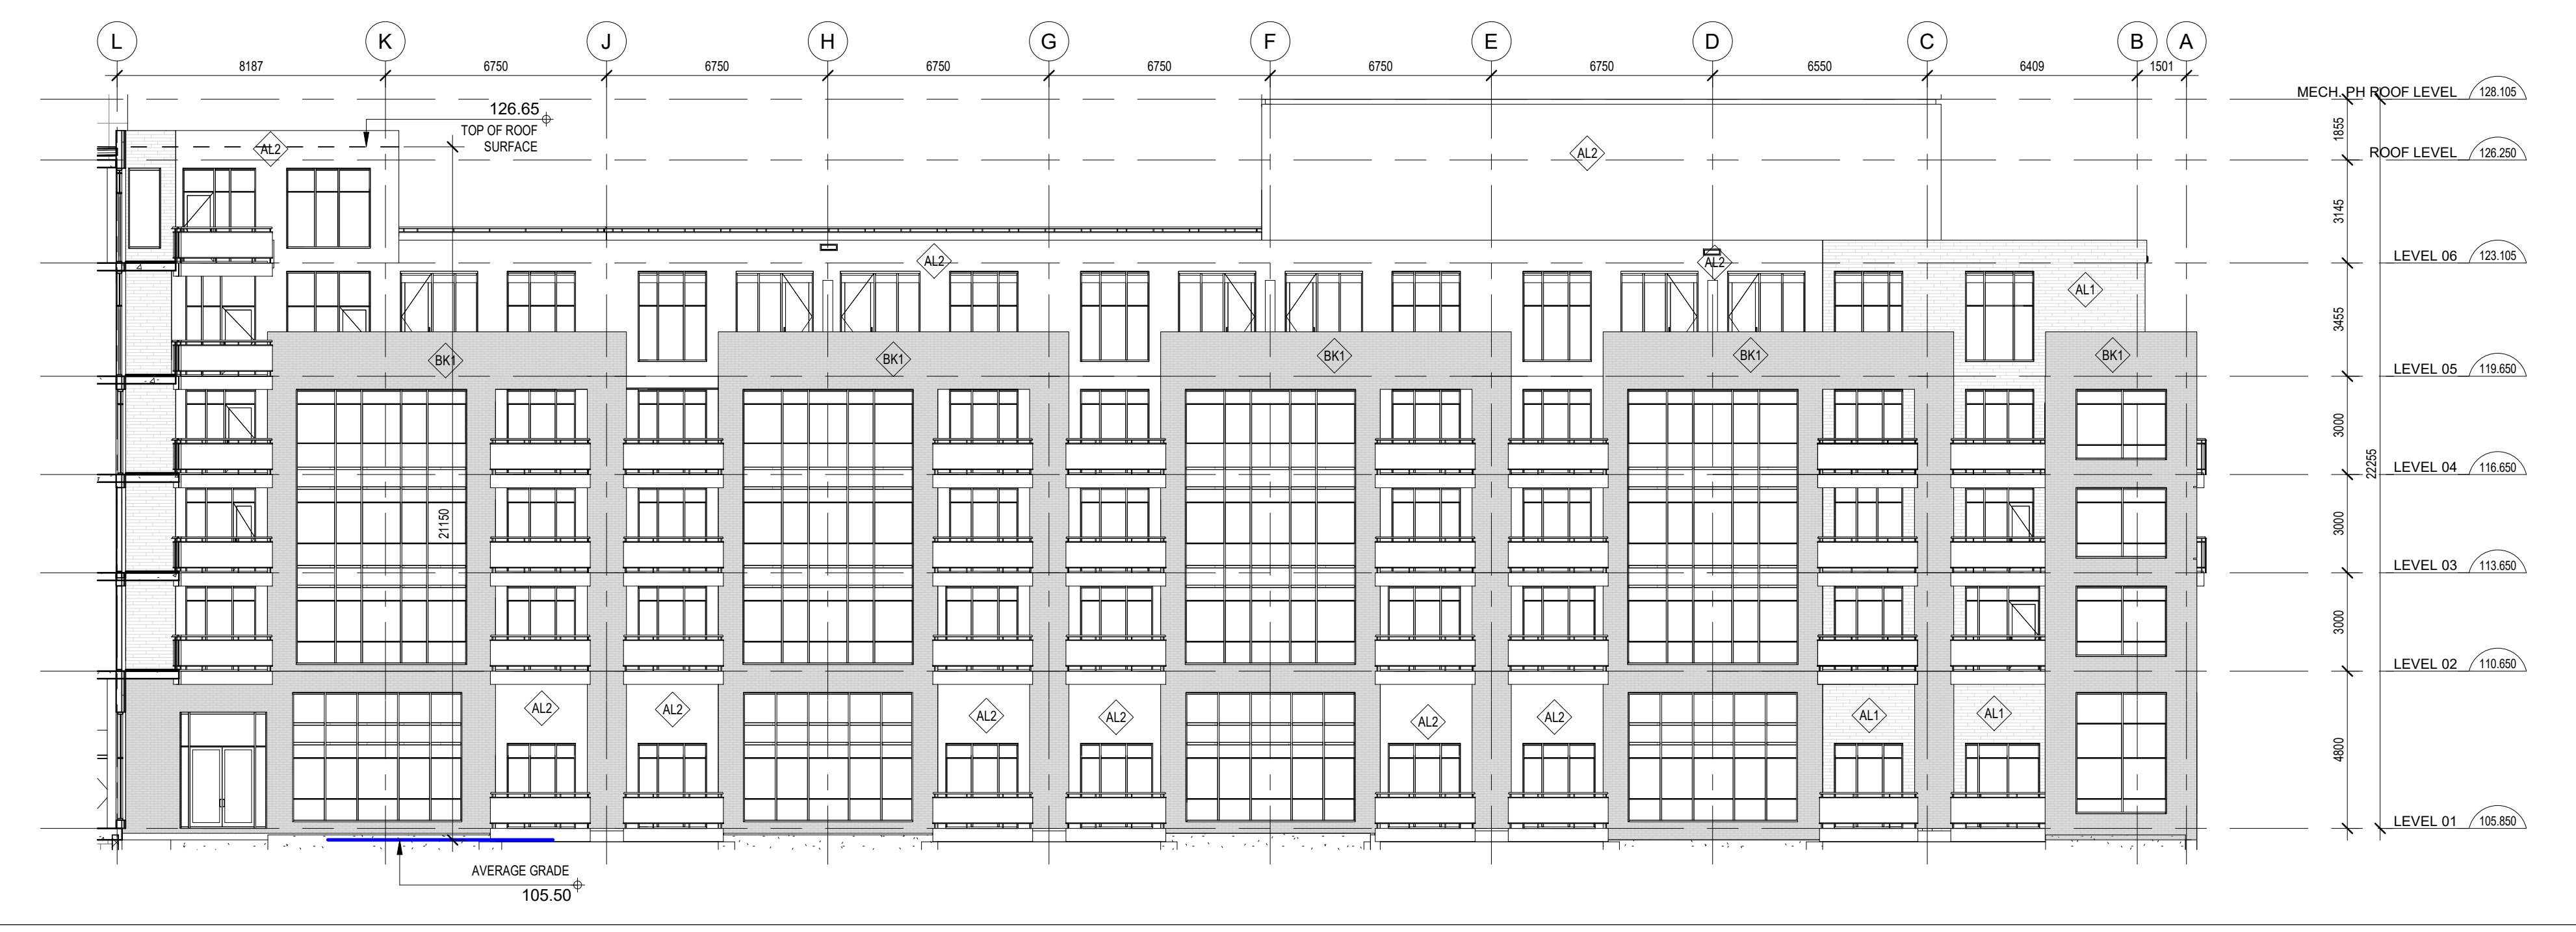


5 PHASE 3 - NORTH ELEVATION
SCALE 1 : 150




3 PHASE 2 - SOUTH ELEVATION
SCALE 1 : 150



4 PHASE 4 - NORTH ELEVATION
SCALE 1 : 150

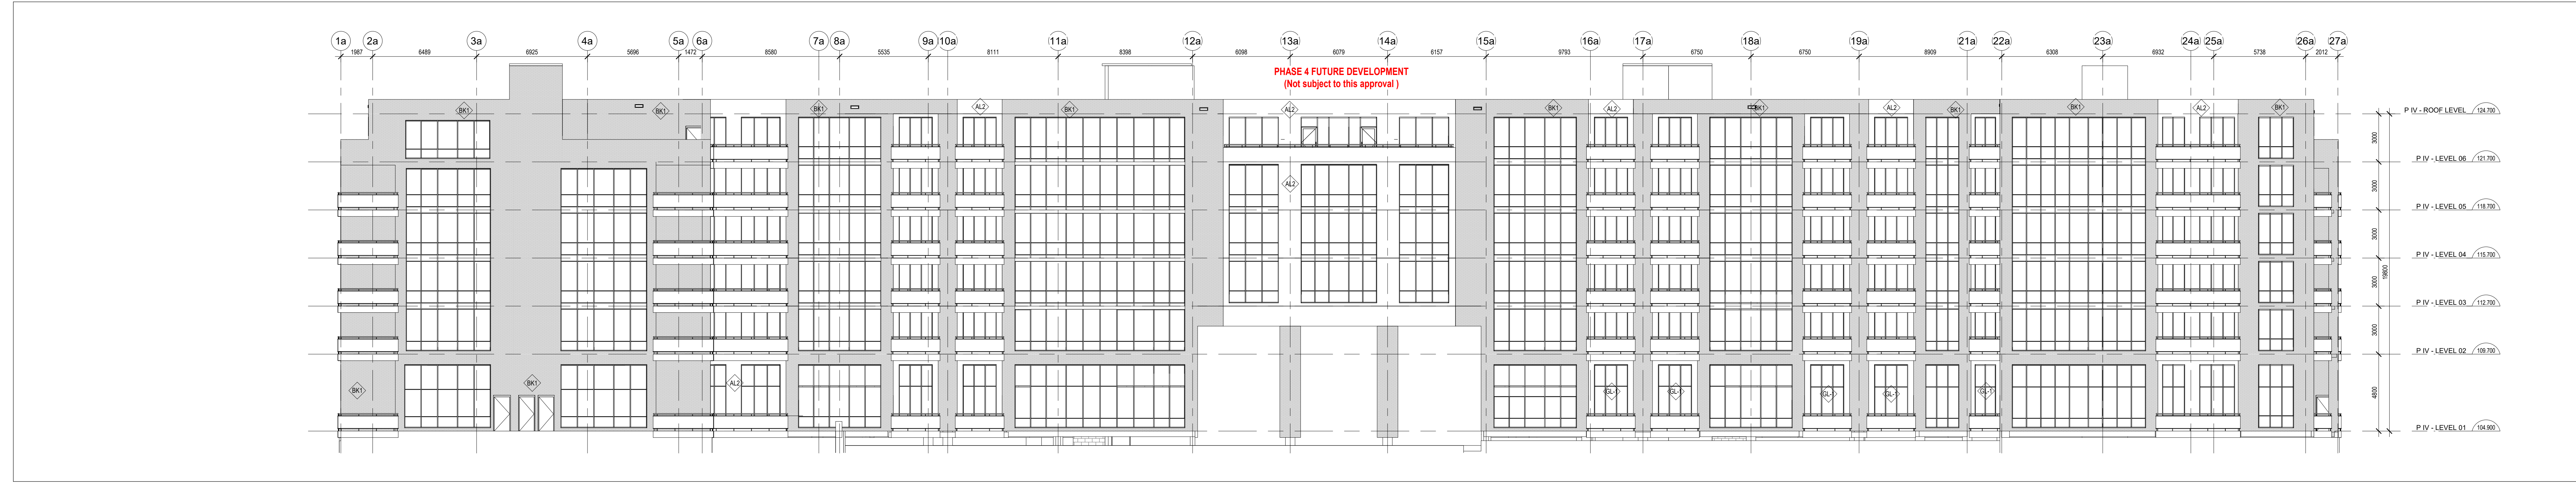

2 PHASE 4 - WEST ELEVATION
SCALE 1 : 150

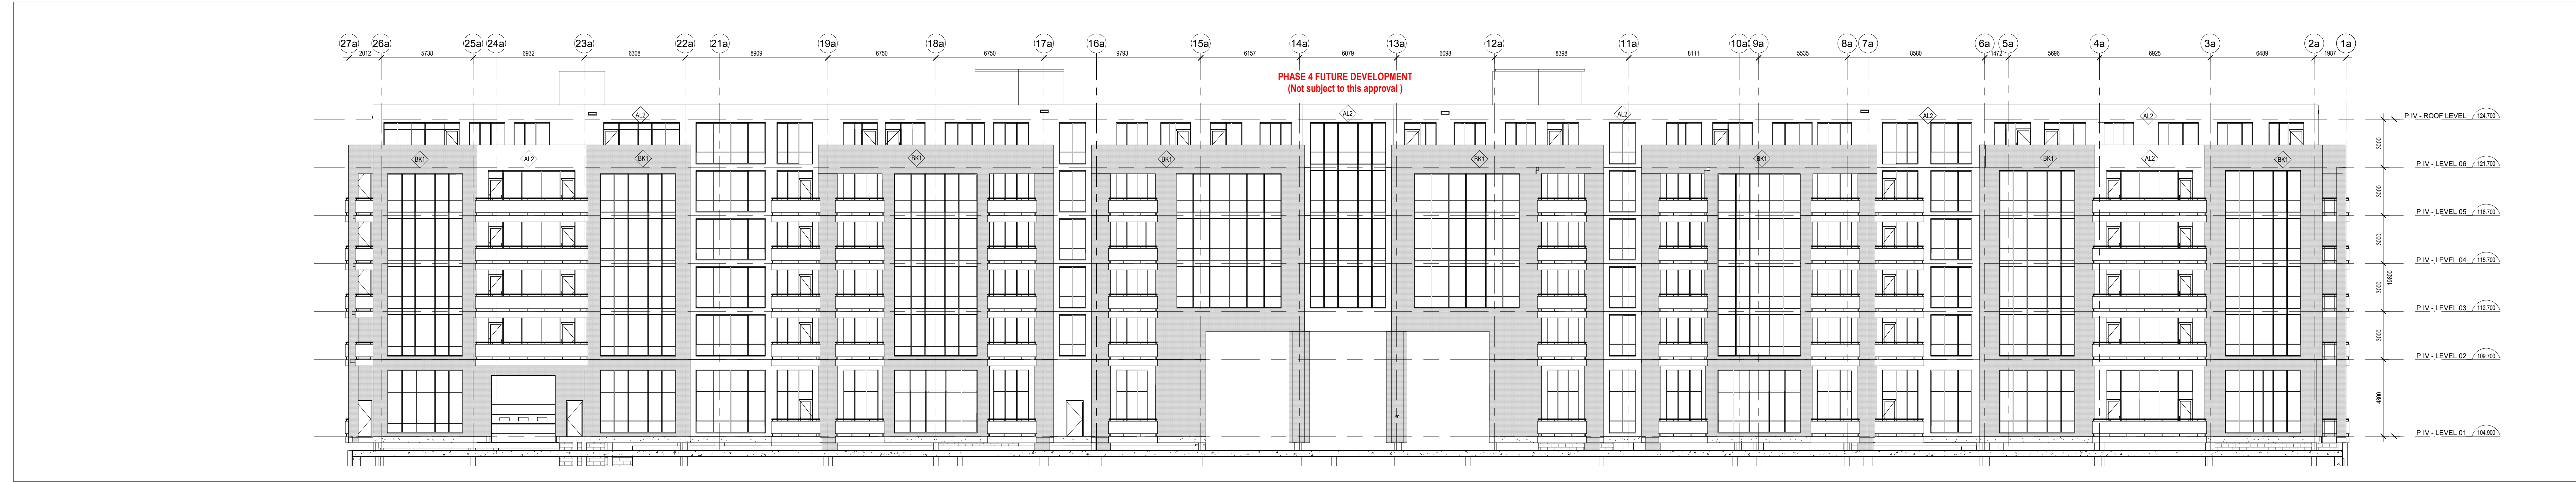

1 PHASE 4 - EAST ELEVATION
SCALE 1 : 150

PROJECT NO. 19-1784

DATE: 11/25/22

SCALE: 1 : 150

DRAWING TITLE: BUILDING ELEVATIONS

PROJECT: 20 CEDARON COURT, STITTVILLE, ON

CLIENT: CG

DESIGNER: RAC

ARCHITECT: **chmielarchitects**
200 - 109 Bank Street
Ottawa, ON K1P 6N5
T (613) 234-5555
F (613) 234-6224

FILE NO: 2022-03-0018

PLAN No. 18190

A-202